



ELEVATION
SCALE: 3/16" = 1'-0"
A-31

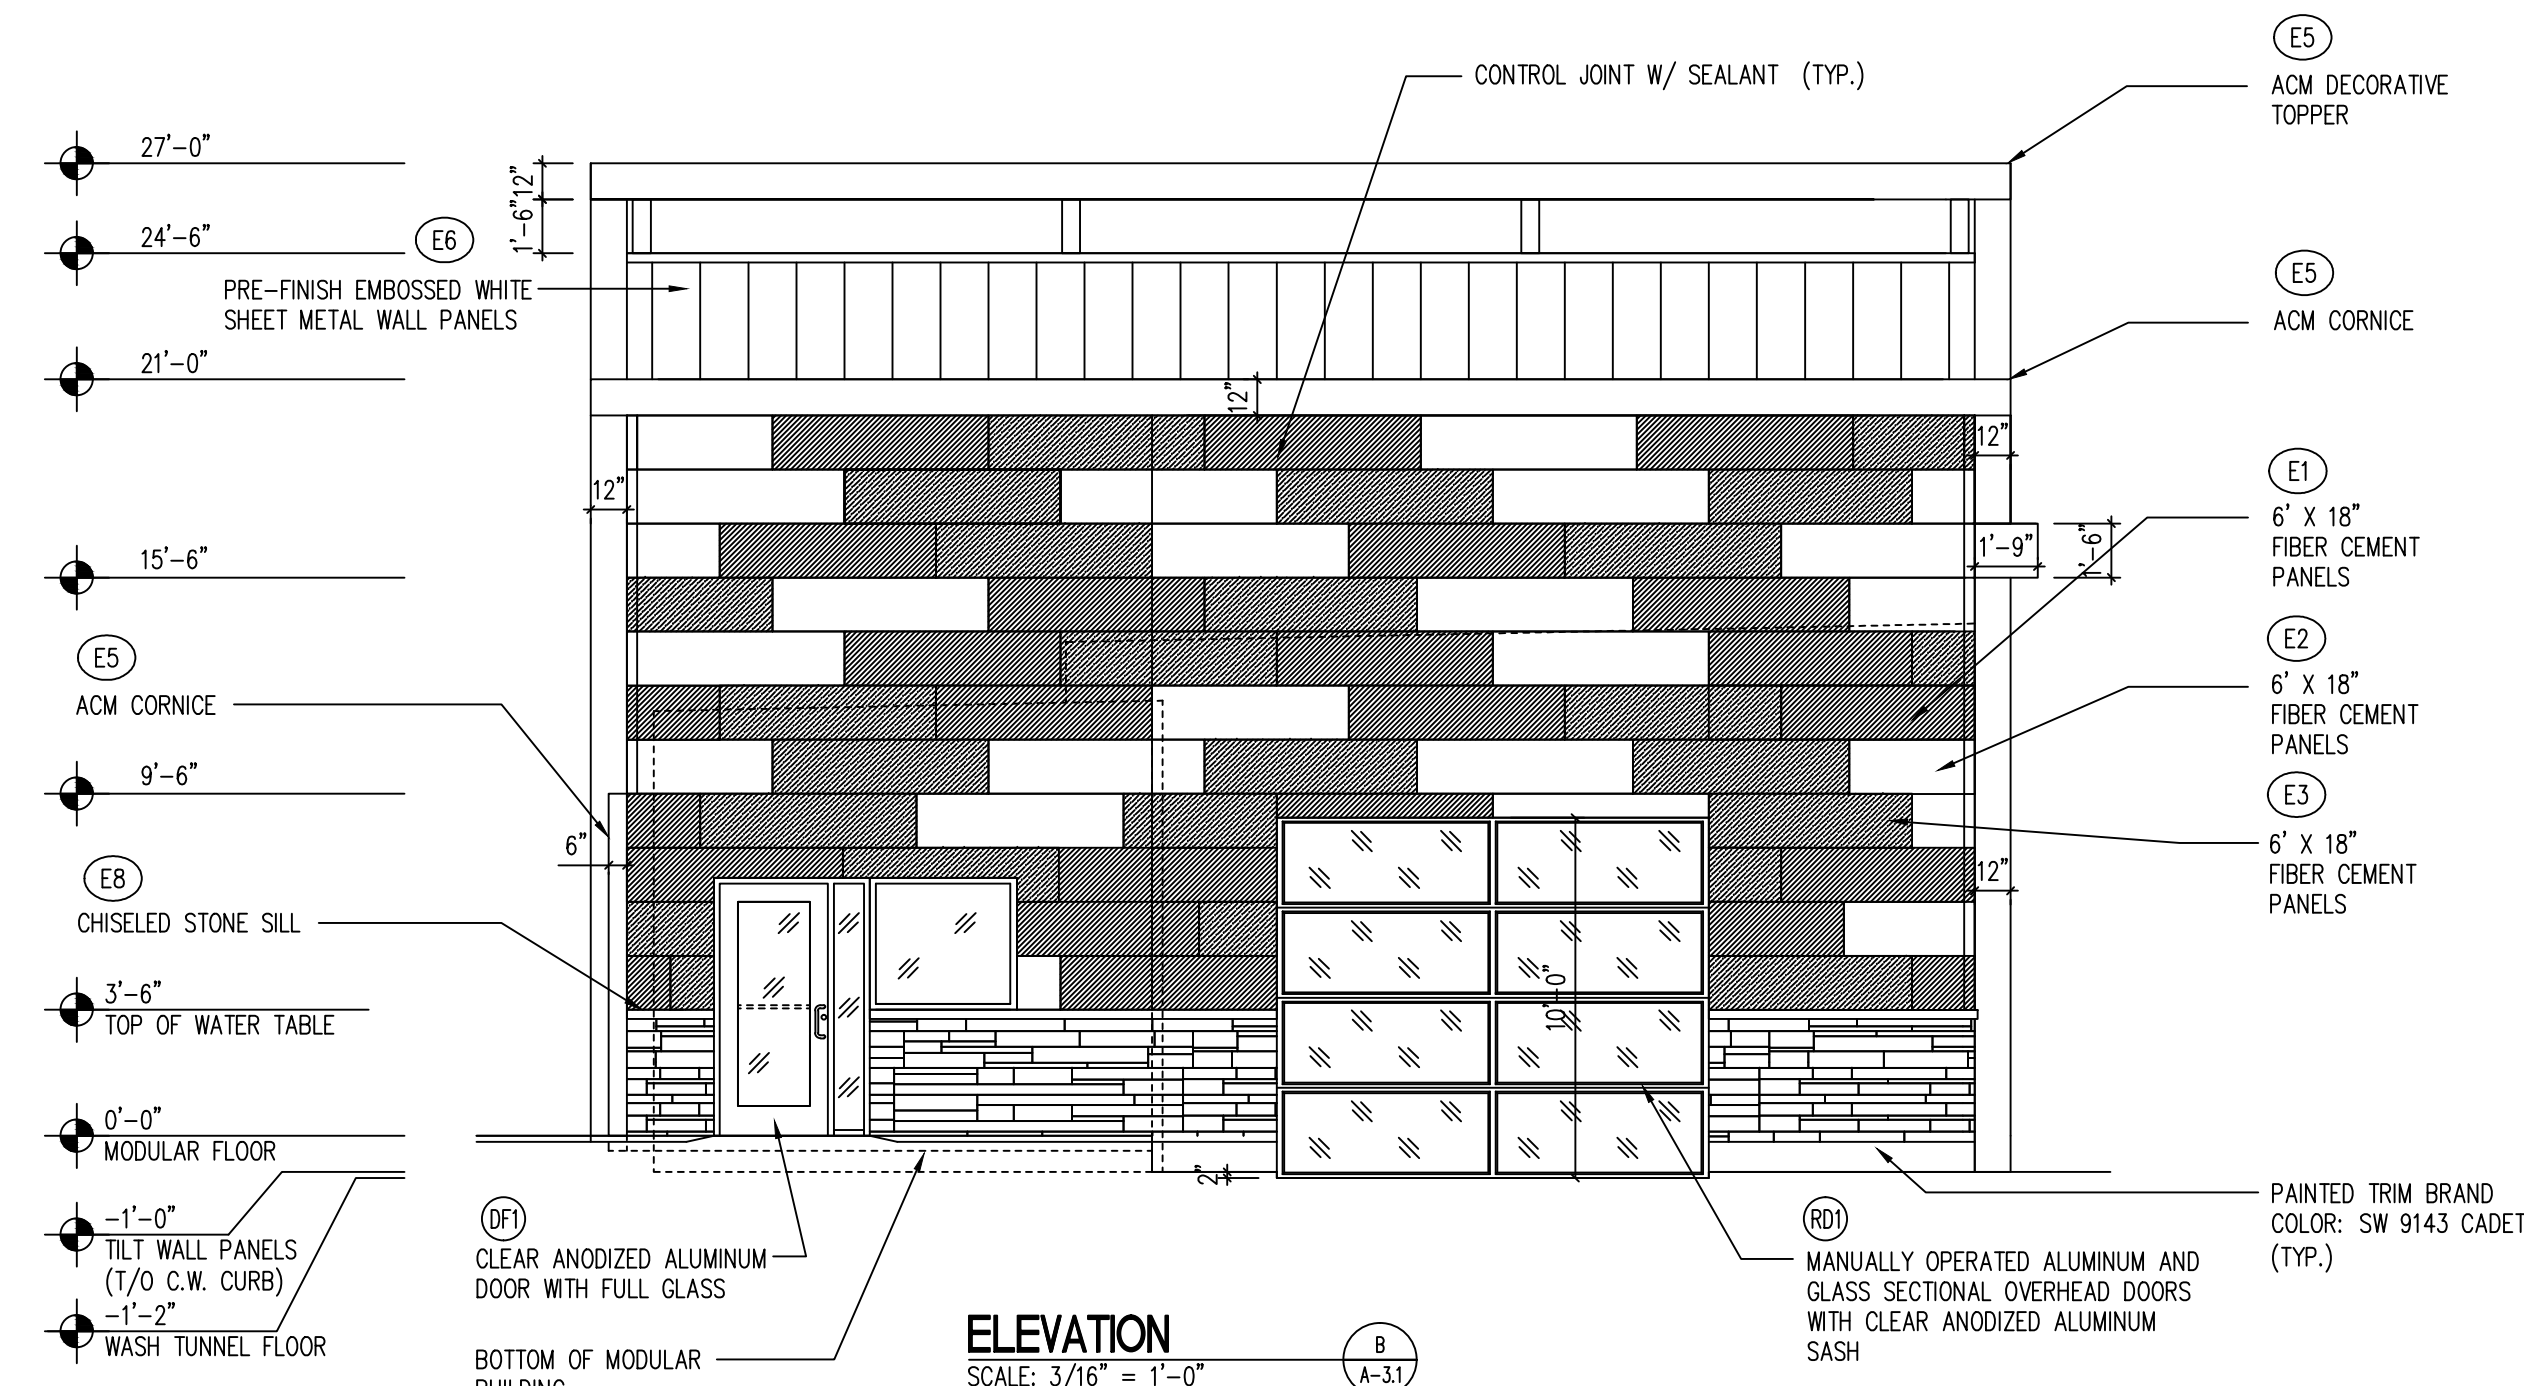


ELEVATION
SCALE: 3/16" = 1'-0"
B-31

SOUTH ELEVATION

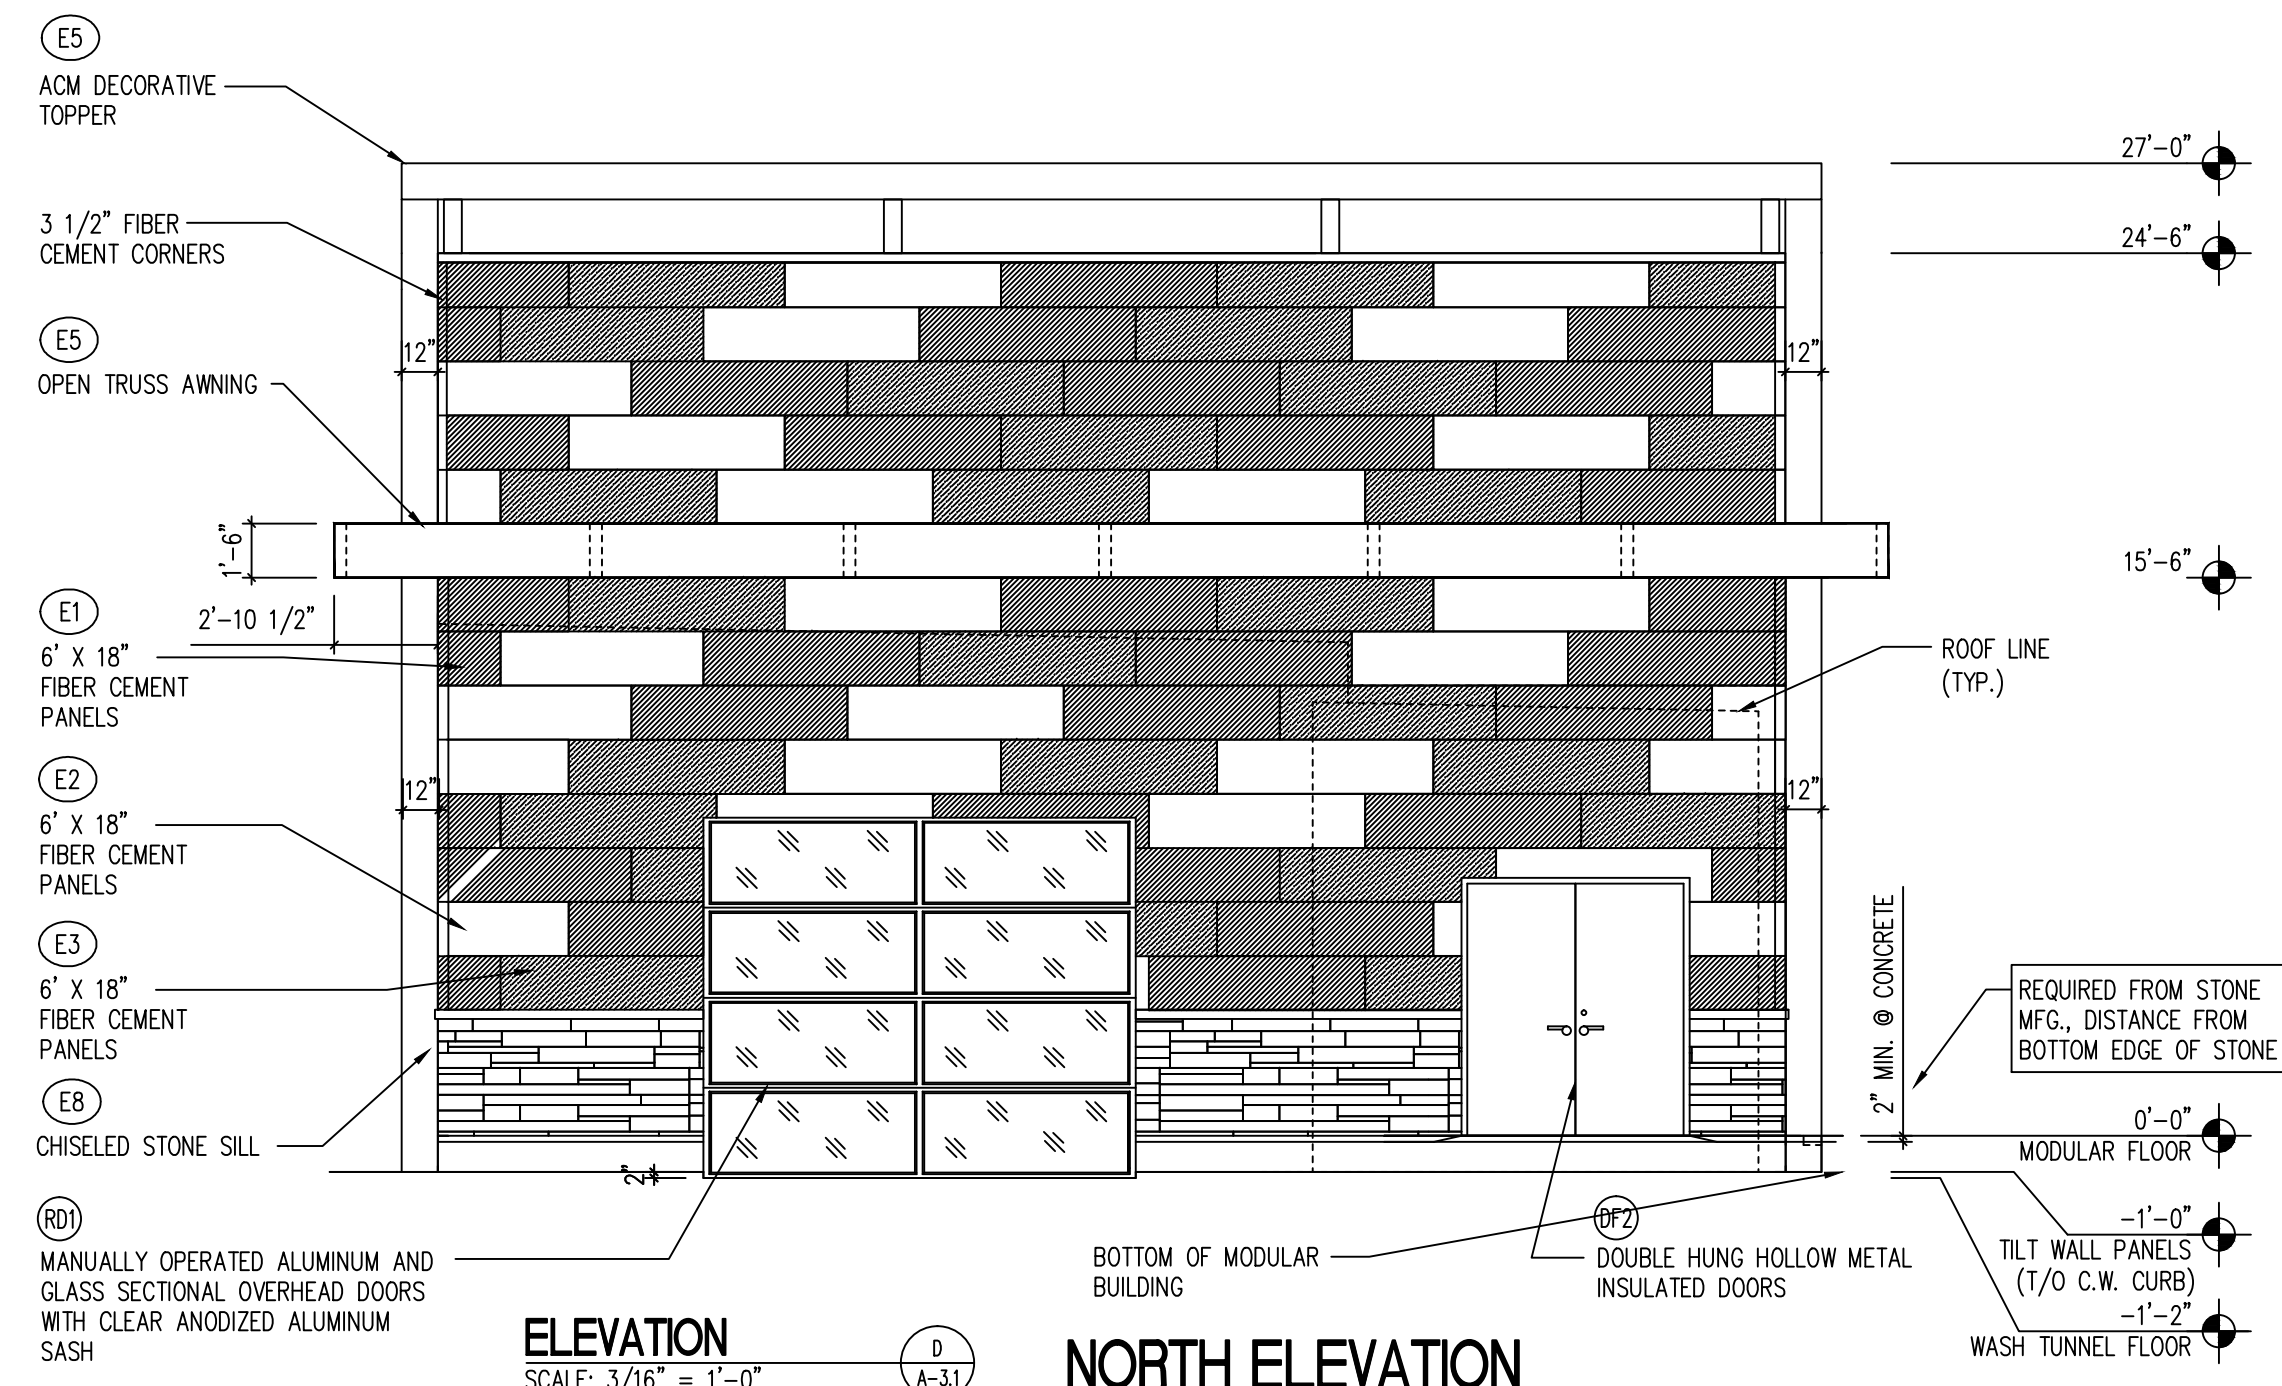

ELEVATION
SCALE: 3/16" = 1'-0"
D-31

NORTH ELEVATION

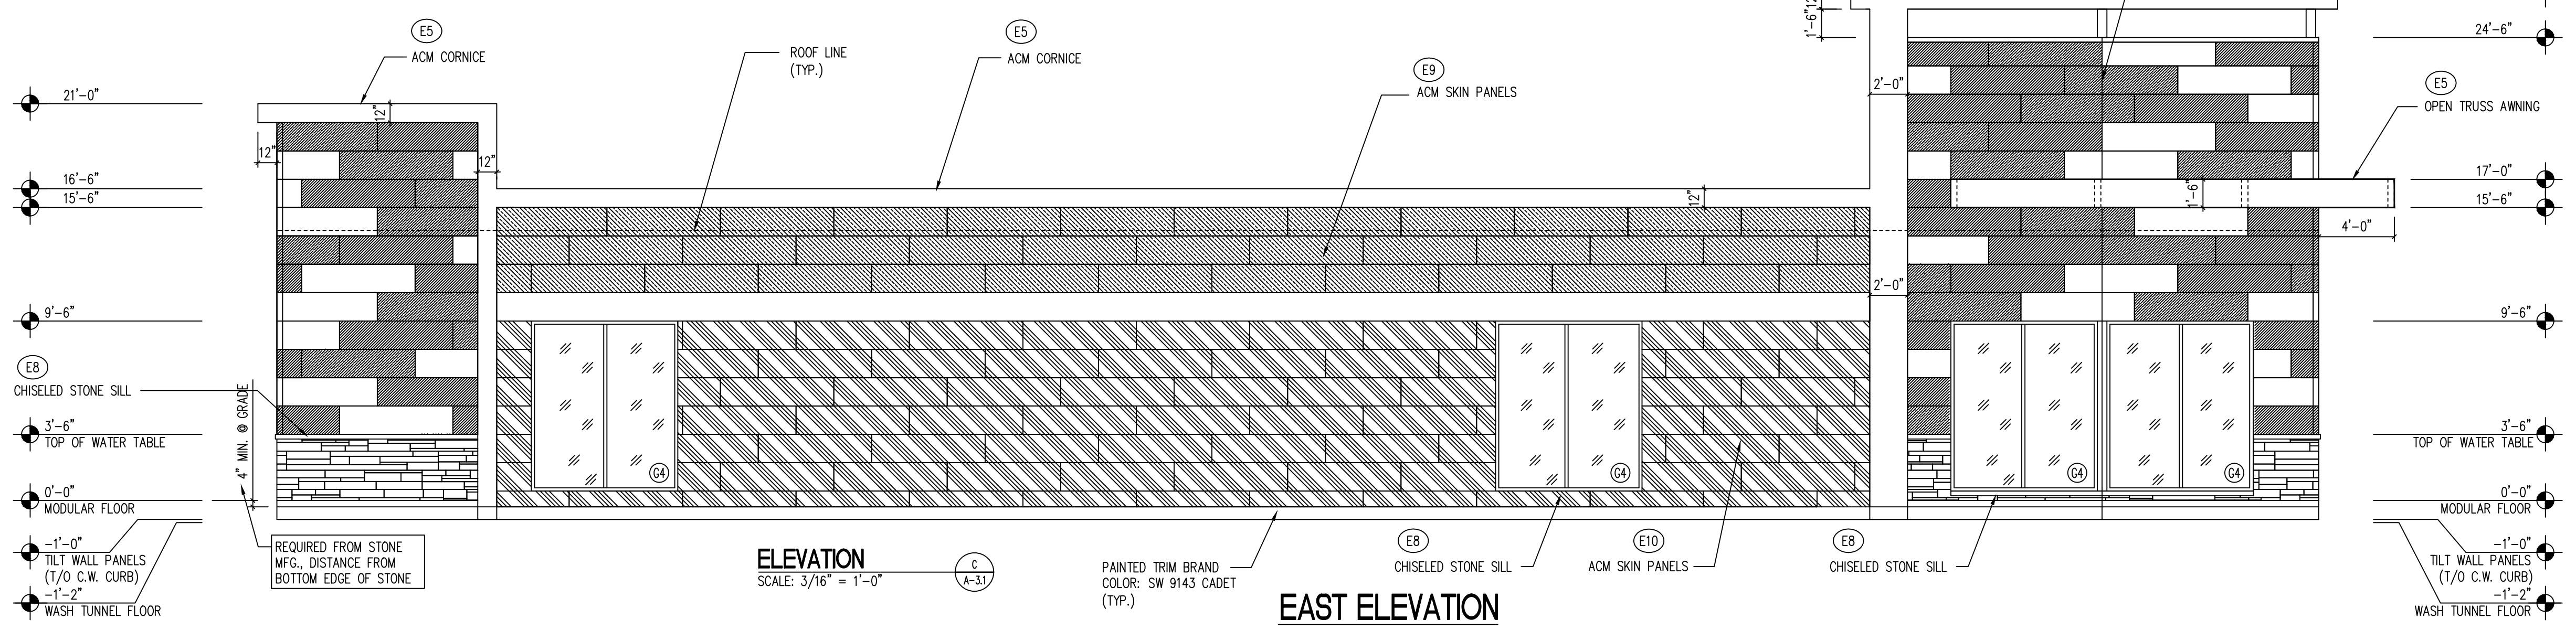

ELEVATION
SCALE: 3/16" = 1'-0"
C-31

EAST ELEVATION

EXTERIOR COVERING COLOR SCHEDULE

E1	FIBER CEMENT PANELS COLOR: SW 6803 DANUBE	[Pattern]
E2	FIBER CEMENT PANELS COLOR: SW 6807 REGALE BLUE	[Pattern]
E3	FIBER CEMENT PANELS COLOR: SW 9143 CADET	[Pattern]
E4	NOT IN USE	[Pattern]
E5	ACM CORNICE / SOFFIT / TRIM COLOR: SW 7006 EXTRA WHITE	[Pattern]
E6	PRE-FINISH EMBOSSED WHITE SHEET METAL WALL PANELS	[Pattern]
E7	STACK STONE CORONADO STONE LEDGESTONE PRO-LEDGE COLOR: HURON	[Pattern]
E8	STONE SILL CORONADO STONE CHISELED STONE SILL COLOR: LIGHT GREY	[Pattern]
E9	ACM SKIN PANELS COLOR: SW 7006 EXTRA WHITE	[Pattern]
E10	ACM SKIN PANELS COLOR: GRAY	[Pattern]

CARWASH DEVELOPMENT, LLC
36'-9" x 110'-8" MODULAR CARWASH WITH
TILT-WALL WASH TUNNEL
EXTERIOR ELEVATIONS
1050 E. OGDEN AVE.
NAPERVILLE, IL 60563

MADISON INDUSTRIES
MADISONIND.COM
1900 East 44th Street
Culpeper, VA 22705
703.883.4401
770.883.4401
770.883.4401
770.883.4401

PROJECT DESCRIPTION: CARWASH DEVELOPMENT, LLC
DATE: 07/09/2018
REVISIONS: [Table with 3 columns: REV, DATE, DESCRIPTION]

PROFESSIONAL ENGINEER: [Signature Area]

MODEL No: CD4500CW-03-16
SCALE: 3/16" = 1'-0"
DRAWN BY: CDM
CHECKED BY: [Name]
DATE: 07/09/2018
DATE: [Blank]
DATE: [Blank]

DRWG. No: **A-41**
SHEET 2 OF 2
JOB No: [Blank]