


COSTCO WHOLESALE

NAPERVILLE, ILLINOIS

SIGNAGE SITE PLAN

MARCH 2, 2020

EXHIBIT E

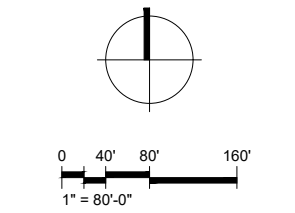

NAPERVILLE, IL
(OGDEN MALL)

1101 S. Greenway Ave., Ste. 100
Seattle, WA 98101
206.462.6000
MG2.com

MARCH 2, 2020


SIGNAGE
SITE PLAN

DD15-03

© MG2, Inc. All rights reserved. No part of this document may be reproduced in any form or by any means without permission in writing from MG2.



① EAST ELEVATION
SCALE: 1" = 40'

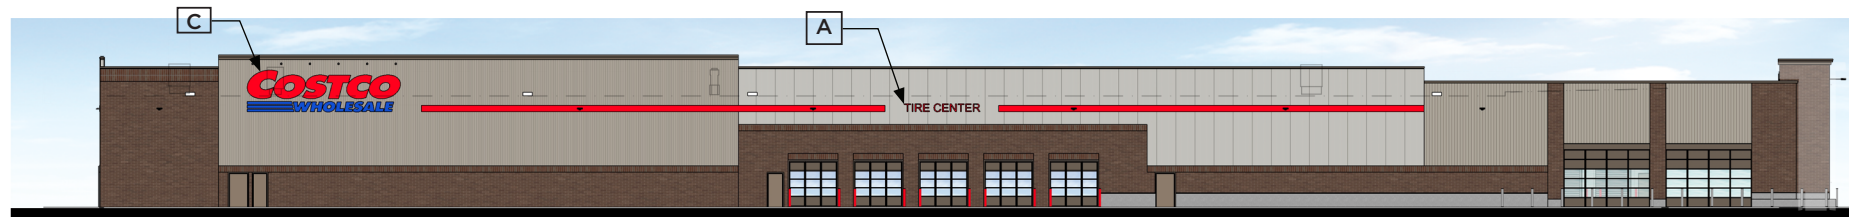

② SOUTH ELEVATION
SCALE: 1" = 40'



④ WEST ELEVATION
SCALE: 1" = 40'





⑤ NORTH ELEVATION
SCALE: 1" = 40'

SIGN TABLE					
QUANTITY	SIGN	SIZE	AREA (EACH)	TOTAL SF	
A	1	TIRE CENTER	17'-4" x 1'-9"	31 SF	31 SF
B	1	COSTCO WHOLESALE	23'-0" x 6'-7"	158 SF	158 SF
C	2	COSTCO WHOLESALE	32'-0" x 8'-9"	280 SF	560 SF
TOTAL SIGN AREA				749 SF	



⑥ WAREHOUSE SIGNS
SCALE: 1" = 40'

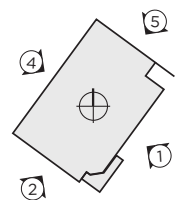


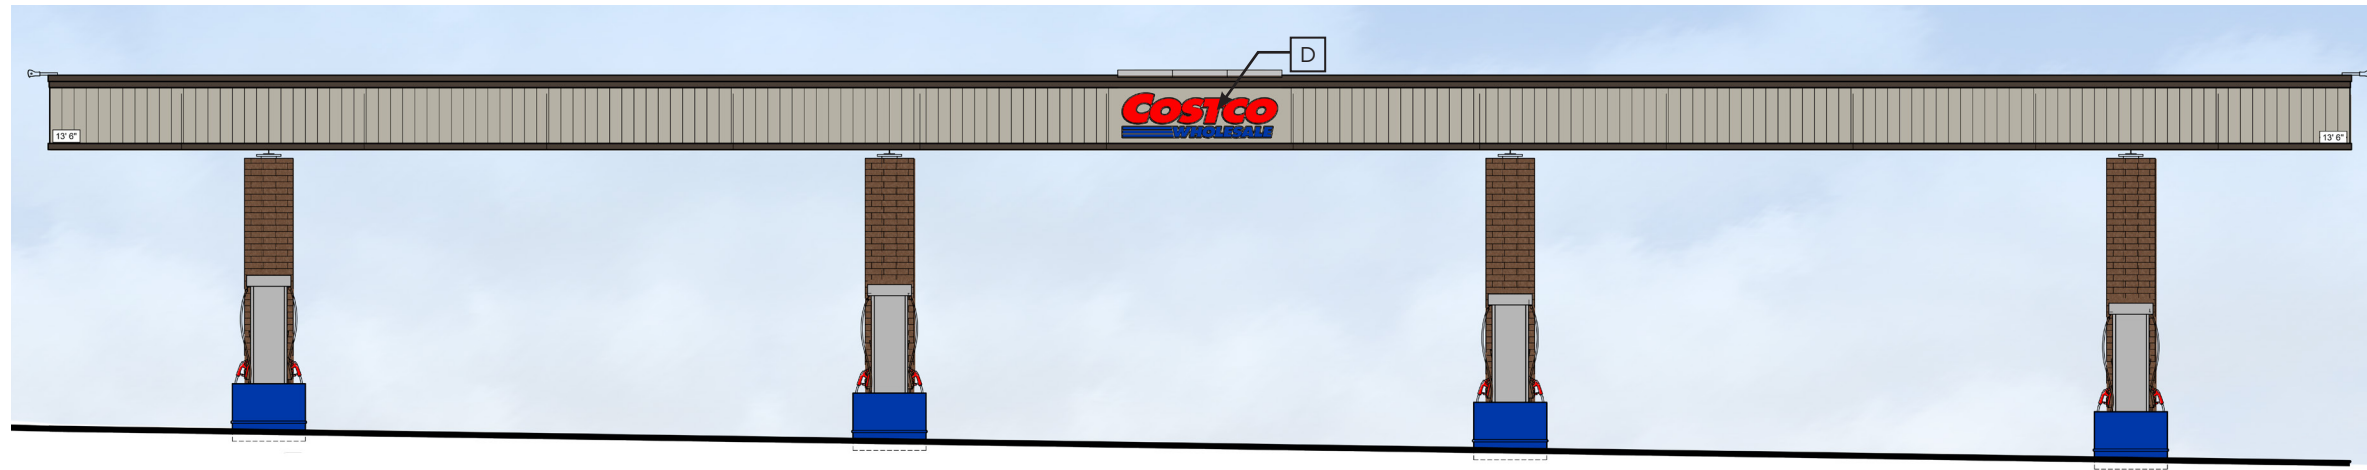

① CANOPY AND DISPENSER ELEVATION (EAST/WEST)
SCALE: 1" = 40'




② CANOPY AND DISPENSER ELEVATION (NORTH/SOUTH)
SCALE: 1" = 40'

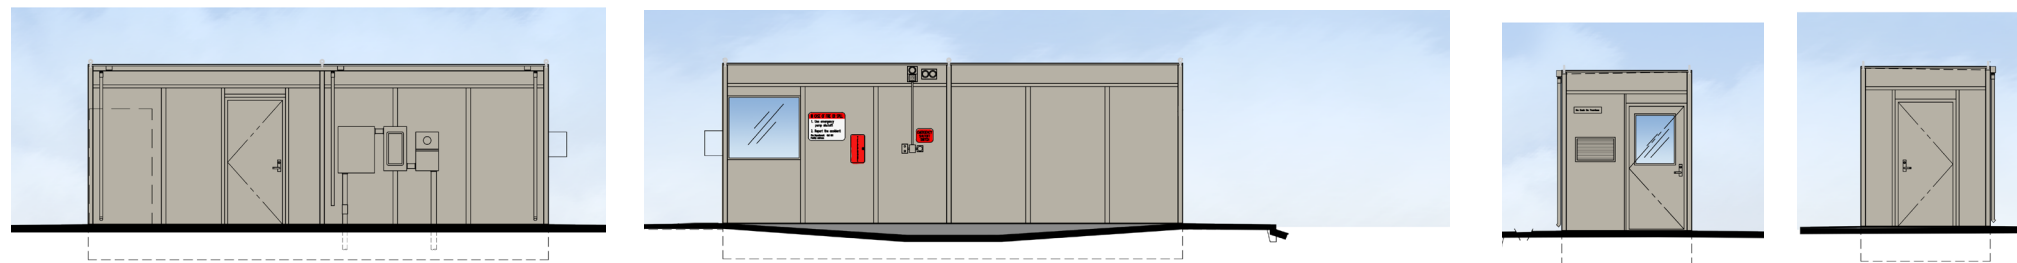

③ CONTROLLER ENCLOSURE EXTERIOR ELEVATIONS
SCALE: 1" = 40'



④ WARMING HUT ELEVATIONS
SCALE: 1" = 40'

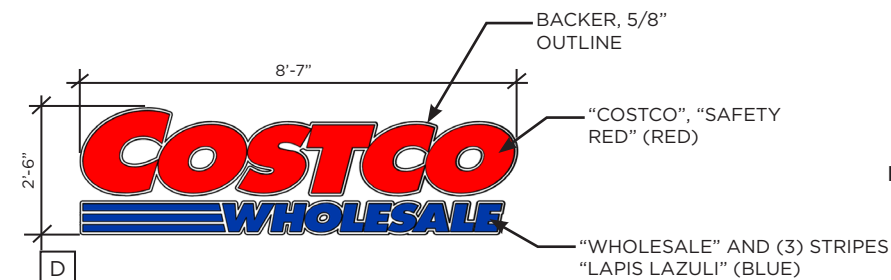

⑤ CANOPY SIGN

SIGN TABLE				
QUANTITY	SIGN	SIZE	AREA (EACH)	TOTAL SF
D 4	COSTCO WHOLESALE	2'-6" x 8'-7"	21 SF	84 SF
			TOTAL SIGN AREA	84 SF