




EXHIBIT C

WORN JERABEK WILTSE ARCHITECTS, P.C.



A NORTH ELEVATION

SCALE 1/8" = 1'-0"

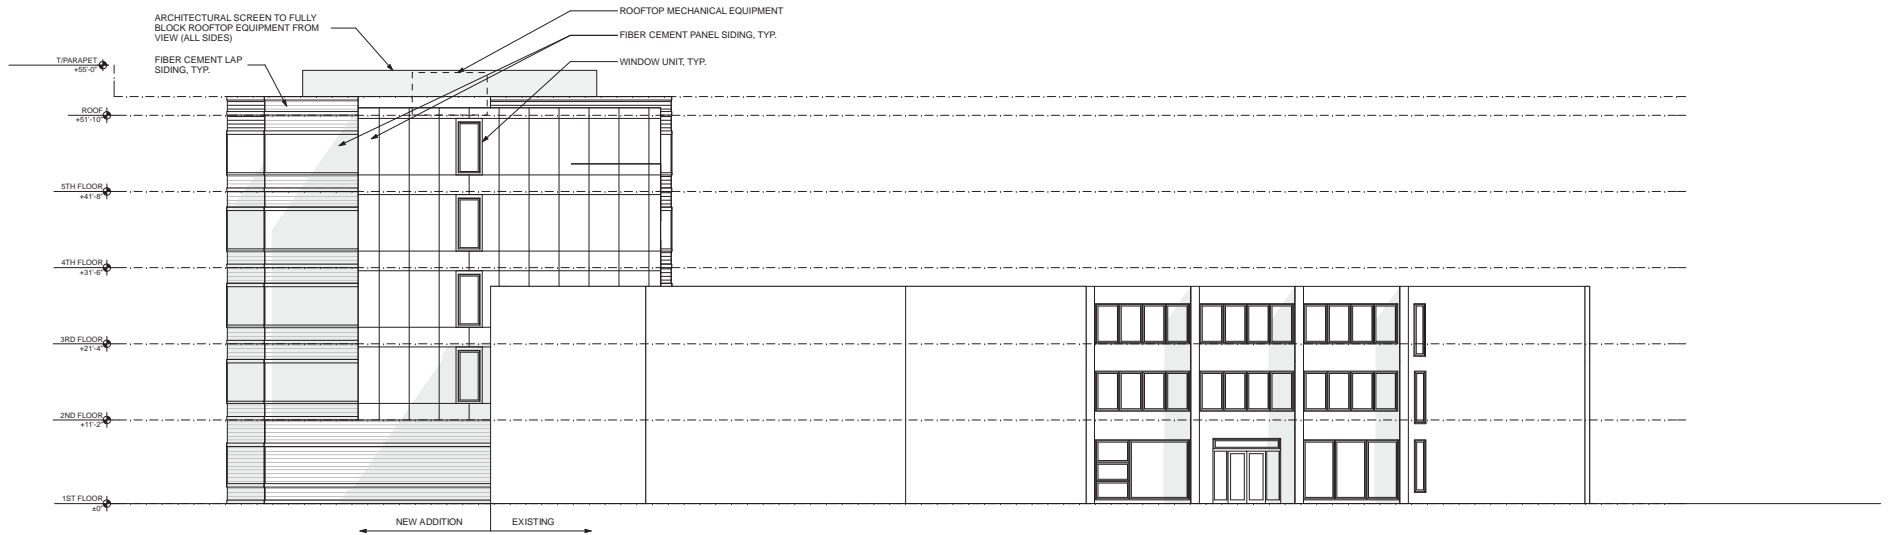

B EAST ELEVATION

SCALE 1/8" = 1'-0"

DRAFT-NOT FOR CONSTRUCTION

Naperville Elderly Homes
310 W Martin Avenue
Naperville, IL 60540

NAPERVILLE ELDERLY HOMES


310 W Martin Avenue
Naperville, IL 60540
4/14/17

© 2017 WORN JERABEK WILTSE ARCHITECTS, P.C.

WORN JERABEK WILTSE ARCHITECTS, P.C.
401 West Superior St, Suite 400
Chicago, IL 60654



A SOUTH ELEVATION
SCALE: 1/8" = 1'-0"

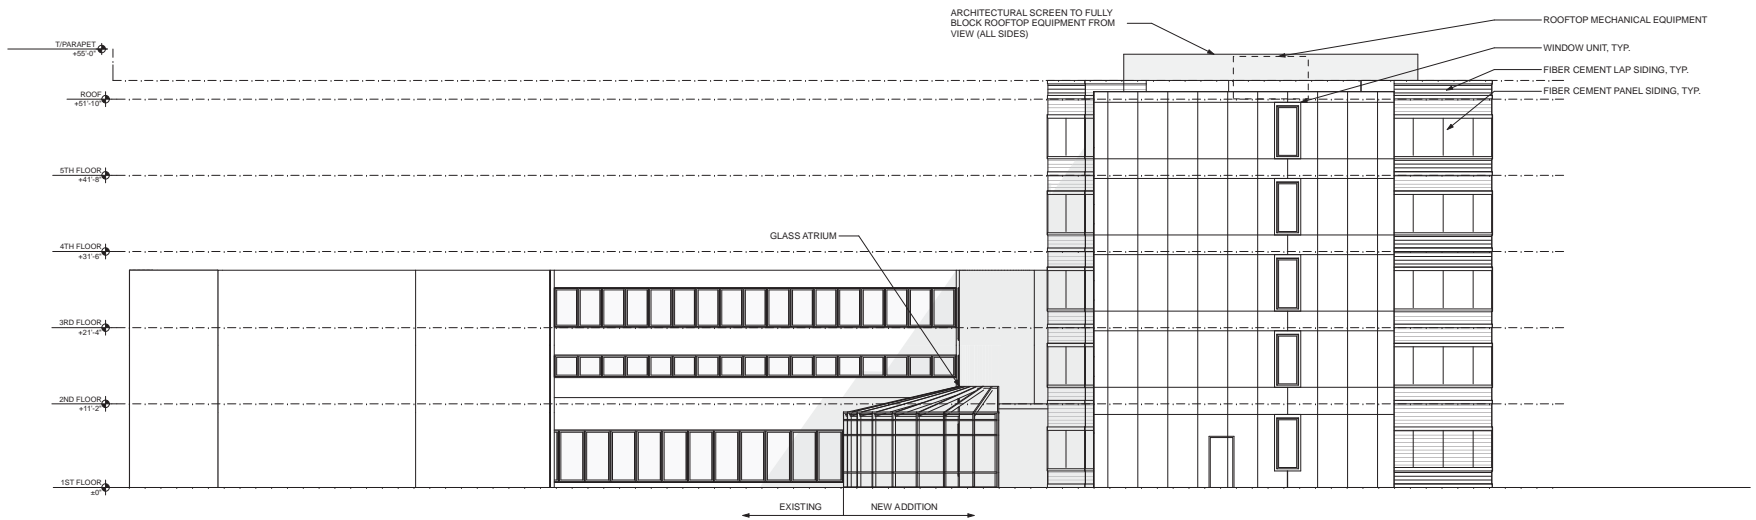

B WEST ELEVATION
SCALE: 1/8" = 1'-0"

DRAFT-NOT FOR CONSTRUCTION

Naperville Elderly Homes
310 W Martin Avenue
Naperville, IL 60540

NAPERVILLE ELDERLY HOMES

310 W Martin Avenue
Naperville, IL 60540
4/14/17

© 2017 WORN JERABEK WILTSE ARCHITECTS, P.C.

WORN JERABEK WILTSE ARCHITECTS, P.C.
401 West Superior St, Suite 400
Chicago, IL 60654