



**NOT FOR CONSTRUCTION
OR BIDDING**

Project No: IL0604
Dutch Bros Coffee - New Freestanding Store
1230 S Naper Blvd, Naperville, IL 60540

For: Dutch Bros Coffee
110 SW 4th Street
Grants Pass, OR 97526

07/10/2025

REV:	DATE:	DESCRIPTION:
------	-------	--------------

SHEET NAME

CONCEPTUAL
BUILDING ELEVATIONS -
COLOR

SHEET NUMBER:

V6.1

© 2024 DB Franchising USA, LLC



"The name DUTCH BROS. and all associated logos, distinctive designs, content, information, and other materials featured, displayed, contained herein, and made available by Dutch Bros., including but not limited to, the "hook and feet" of the establishments and products, all text, images, colors, configurations, graphics, designs, illustrations, photographs, and pictures (collectively, the "Materials") are owned by and/or licensed by DB Franchising USA, LLC and are protected by copyright, trademark, trade dress, patent, and/or other intellectual property rights and unfair competition laws under the United States and foreign laws."



GENERAL SHALE BRICK
COLOR: NIAGARA MIST



NICHIHA ILLUMINATION
COLOR: CUSTOM DB BLUE



CUSTOM DB DARK GRAY



PRE-FINISHED CLEAR
ANODIZED ALUM.
STOREFRONT

MATERIAL LEGEND

1A	TYPE: BRICK VENEER MFR: GENERAL SHALE BRICK MODEL: FACE BRICK - FULL VENEER MODULAR
2	TYPE: FIBER CEMENT SIDING MFR: NICHIHA MODEL: ILLUMINATION, AWP 1818 COLOR: BLUE DB BLUE
4	TYPE: FASCIA MFR: WESTERN STATES METAL ROOFING MODEL: T-GROOVE 10" COLOR: BLUE DB DARK GRAY
5	TYPE: SOFFIT MFR: HEWN ELEMENTS MODEL: NATURAL NORTHWESTERN SPRUCE COLOR: 100 T&G, SEALED
6	TYPE: BRICK VENEER MFR: GENERAL SHALE BRICK MODEL: FACE BRICK - FULL VENEER MODULAR COLOR: NIAGARA MIST



3 SOUTH ELEVATION
1/4" = 1'-0"



4 EAST ELEVATION
1/4" = 1'-0"



CD
CHIPMAN DESIGN
ARCHITECTURE INC
A PROFESSIONAL ARCHITECTURAL CORPORATION
1350 E. TOLUHY AVE
FIRST FLOOR EAST
DES PLAINES, IL 60018
TEL: 847.298.4900

NOT FOR CONSTRUCTION
OR BIDDING

Project No: IL1101
Dutch Bros Coffee - New Freestanding Store
1230 S Naper Blvd, Naperville, IL 60540

For: Dutch Bros Coffee
110 SW 4th Street
Grants Pass, OR 97526

07/10/2025

REV: DATE: DESCRIPTION:





SHEET NAME:

CONCEPTUAL
BUILDING ELEVATIONS -
COLOR

SHEET NUMBER:

V6.2


© 2024 DB Franchising USA, LLC

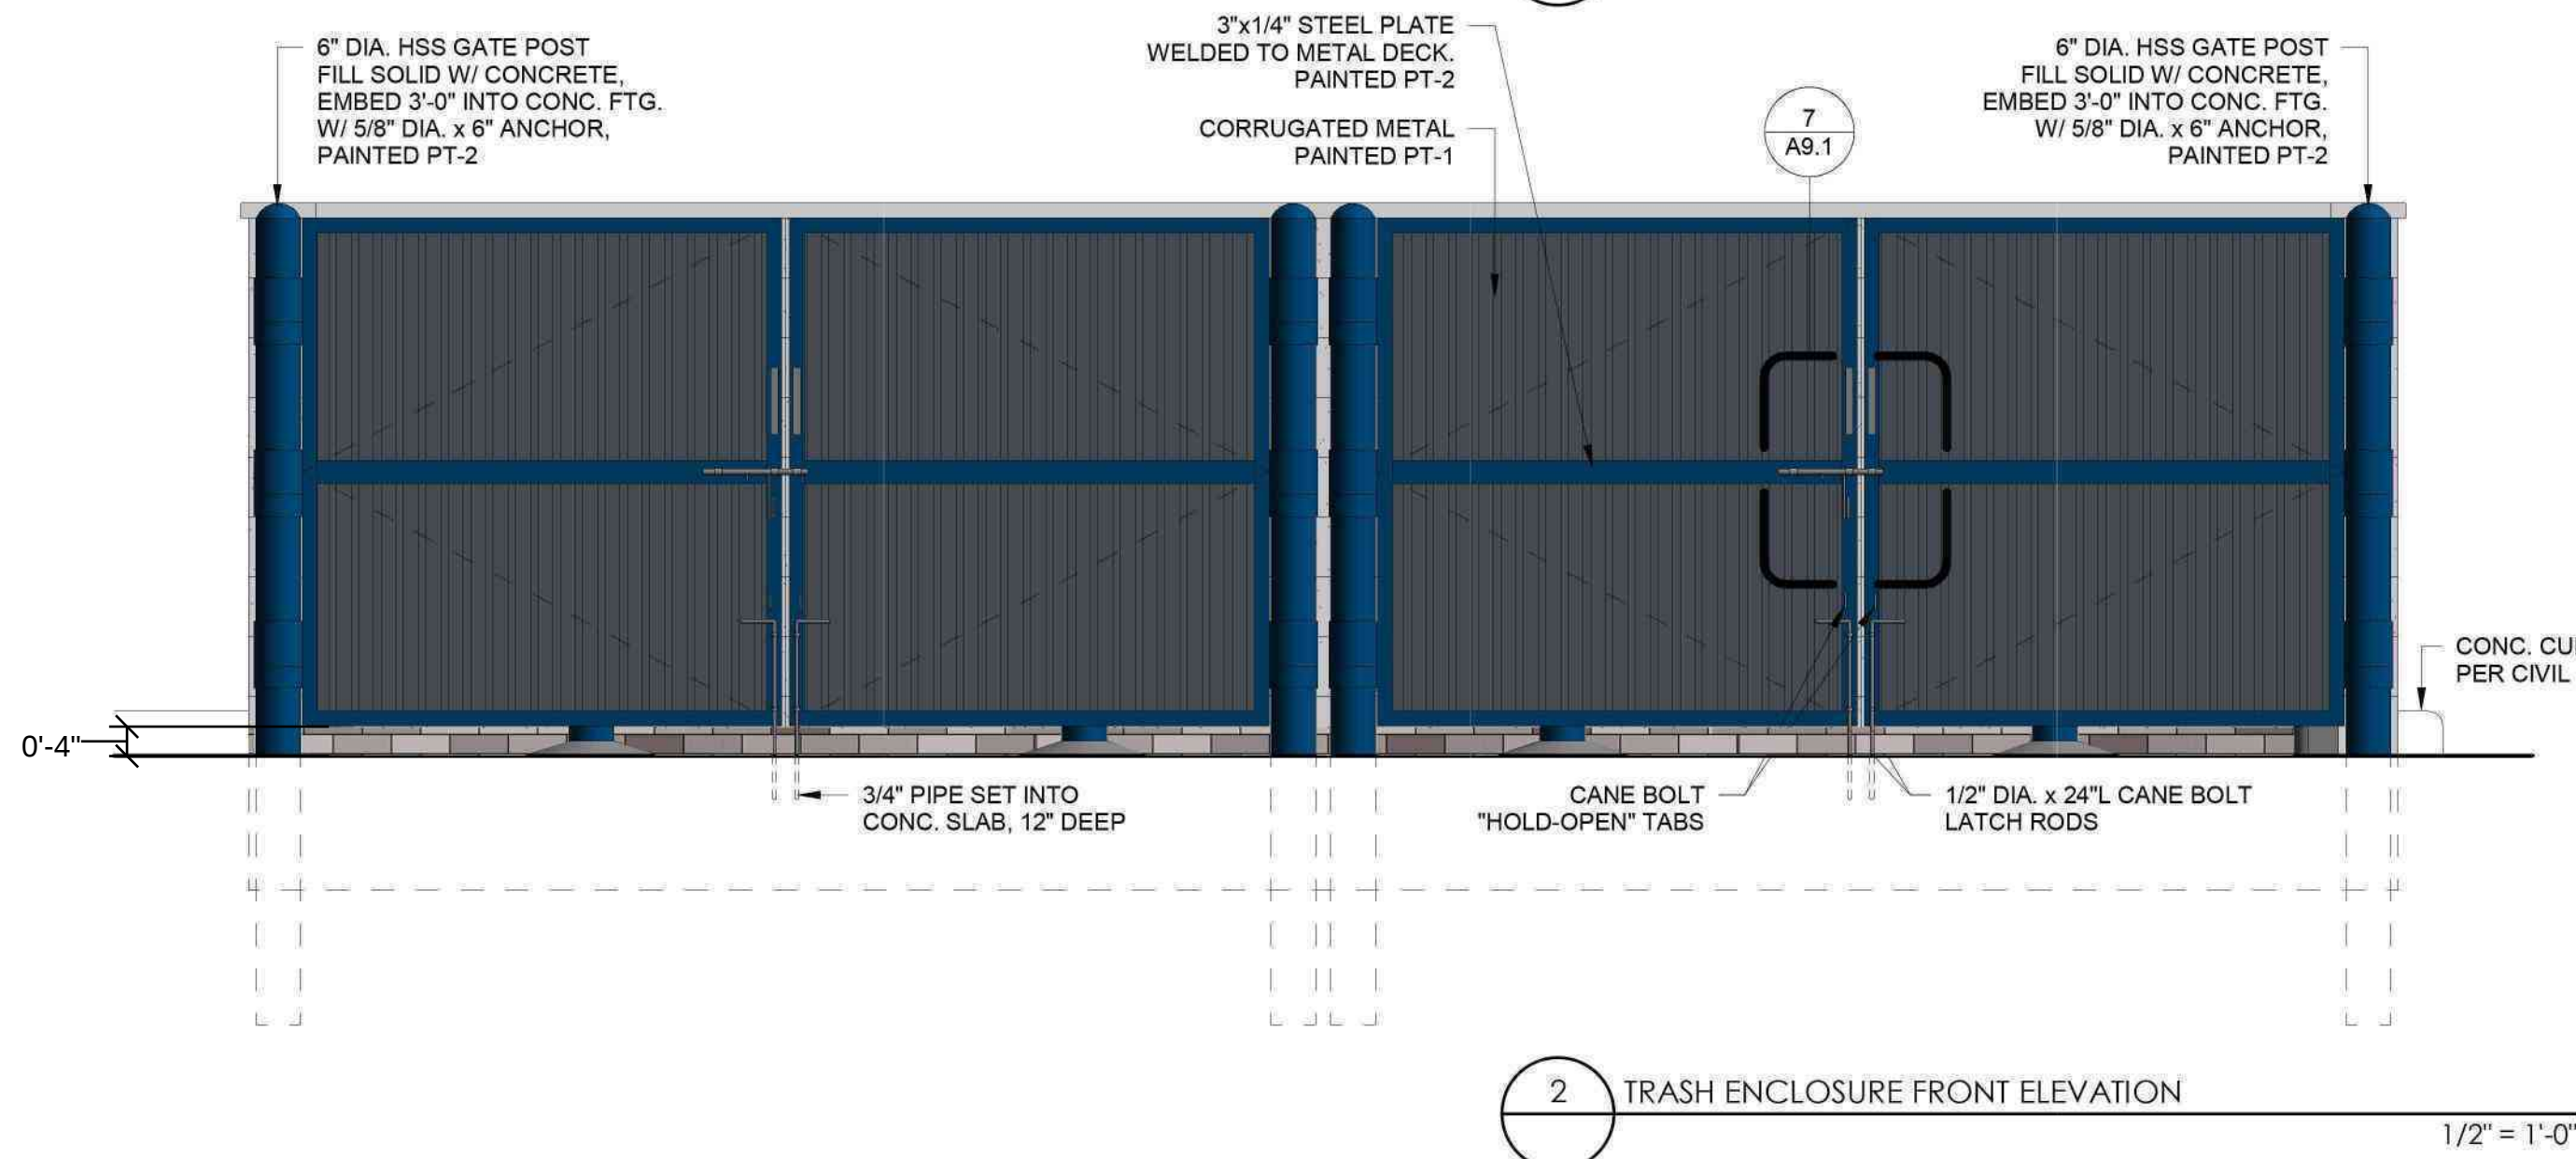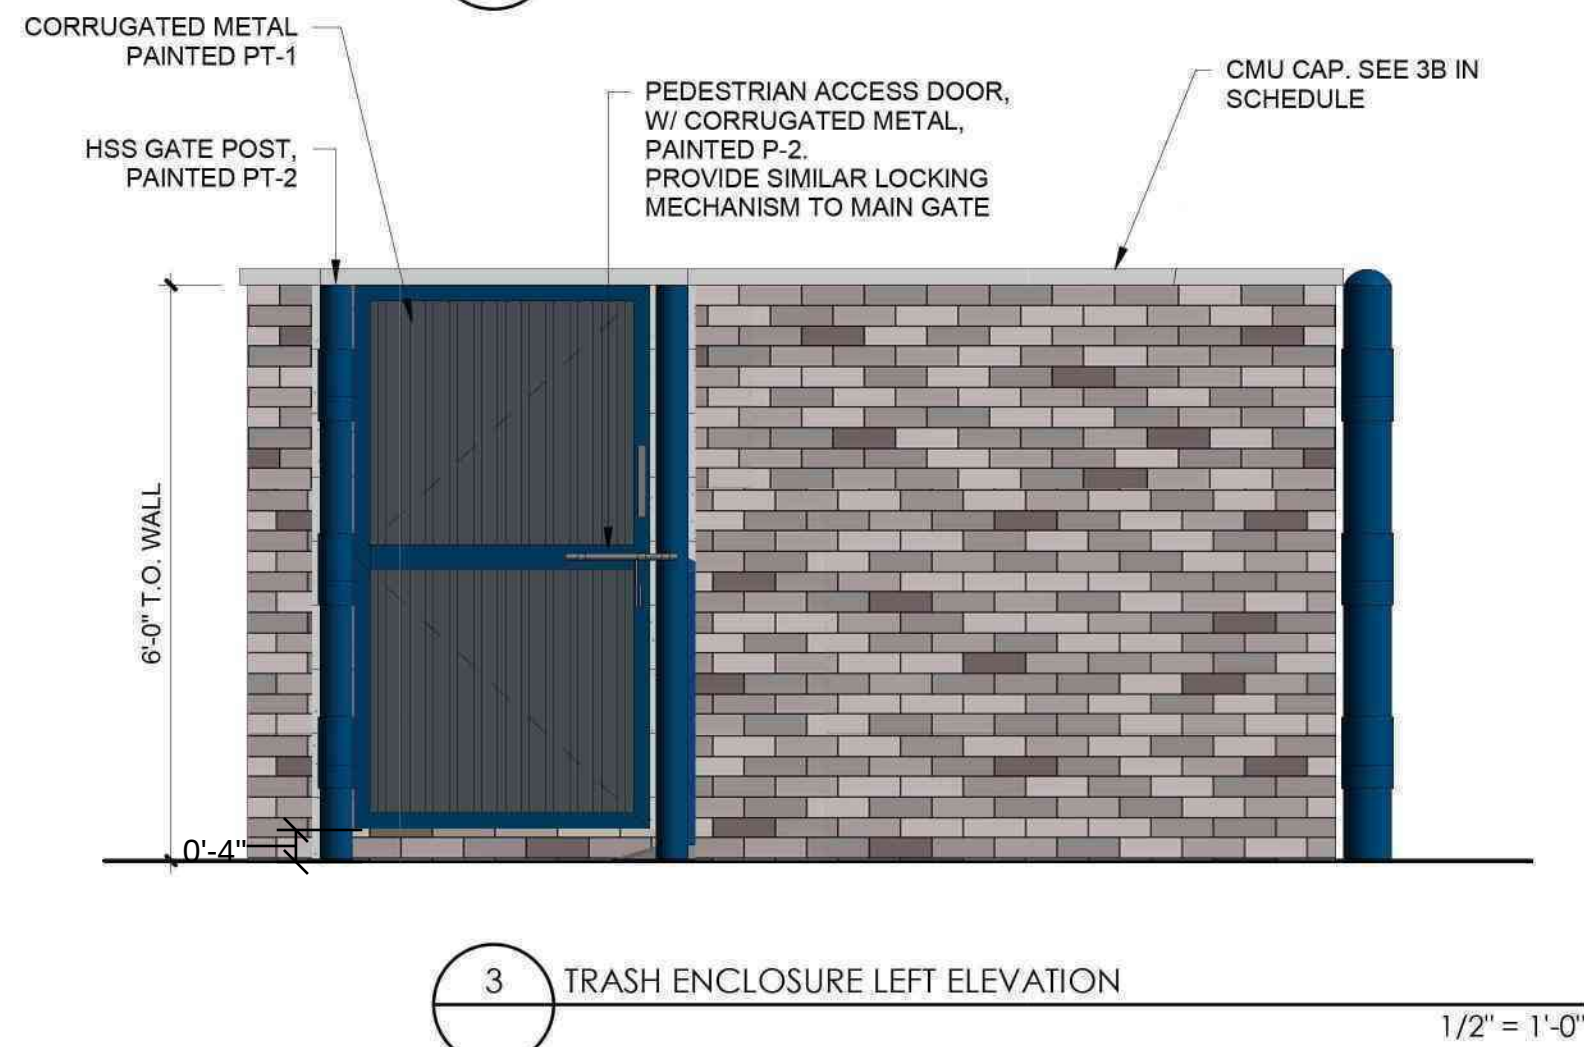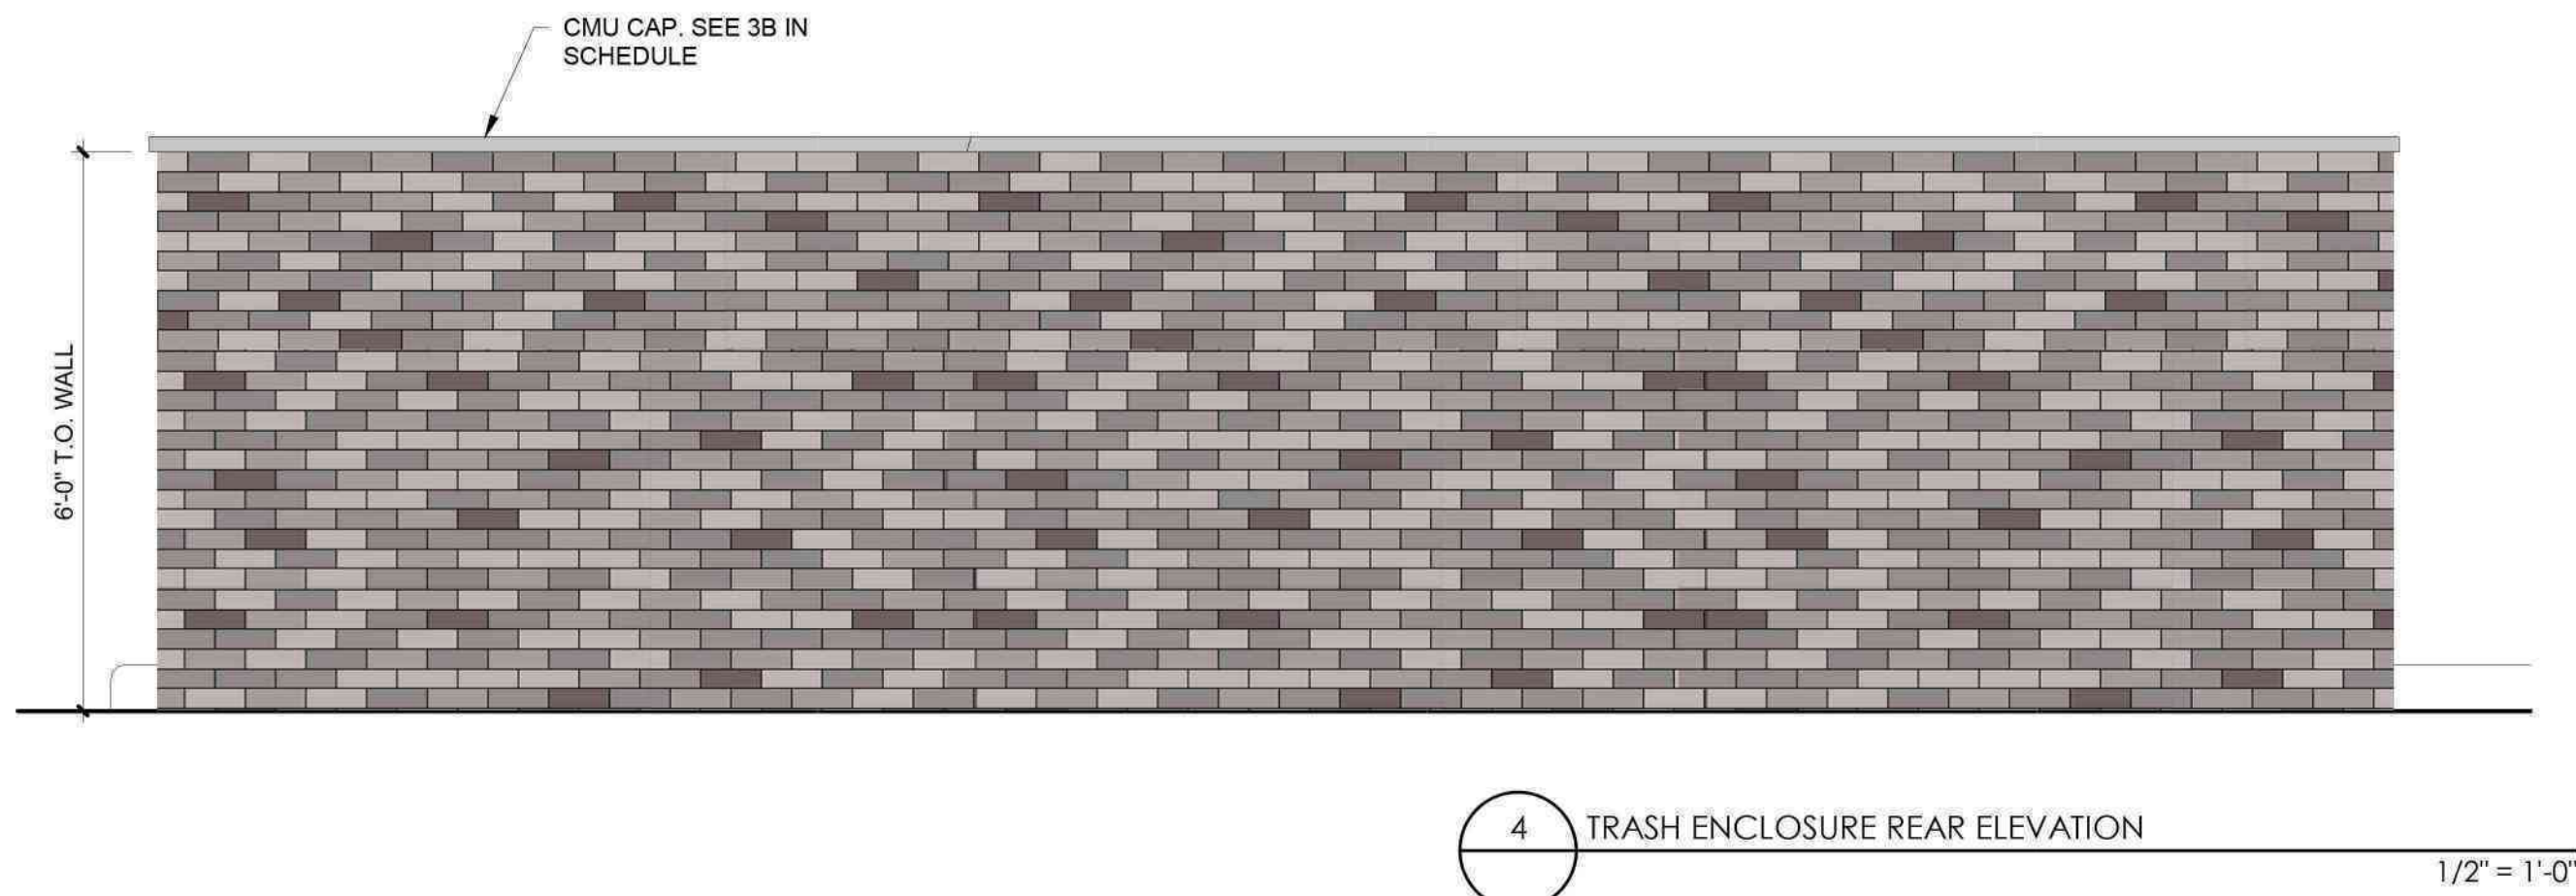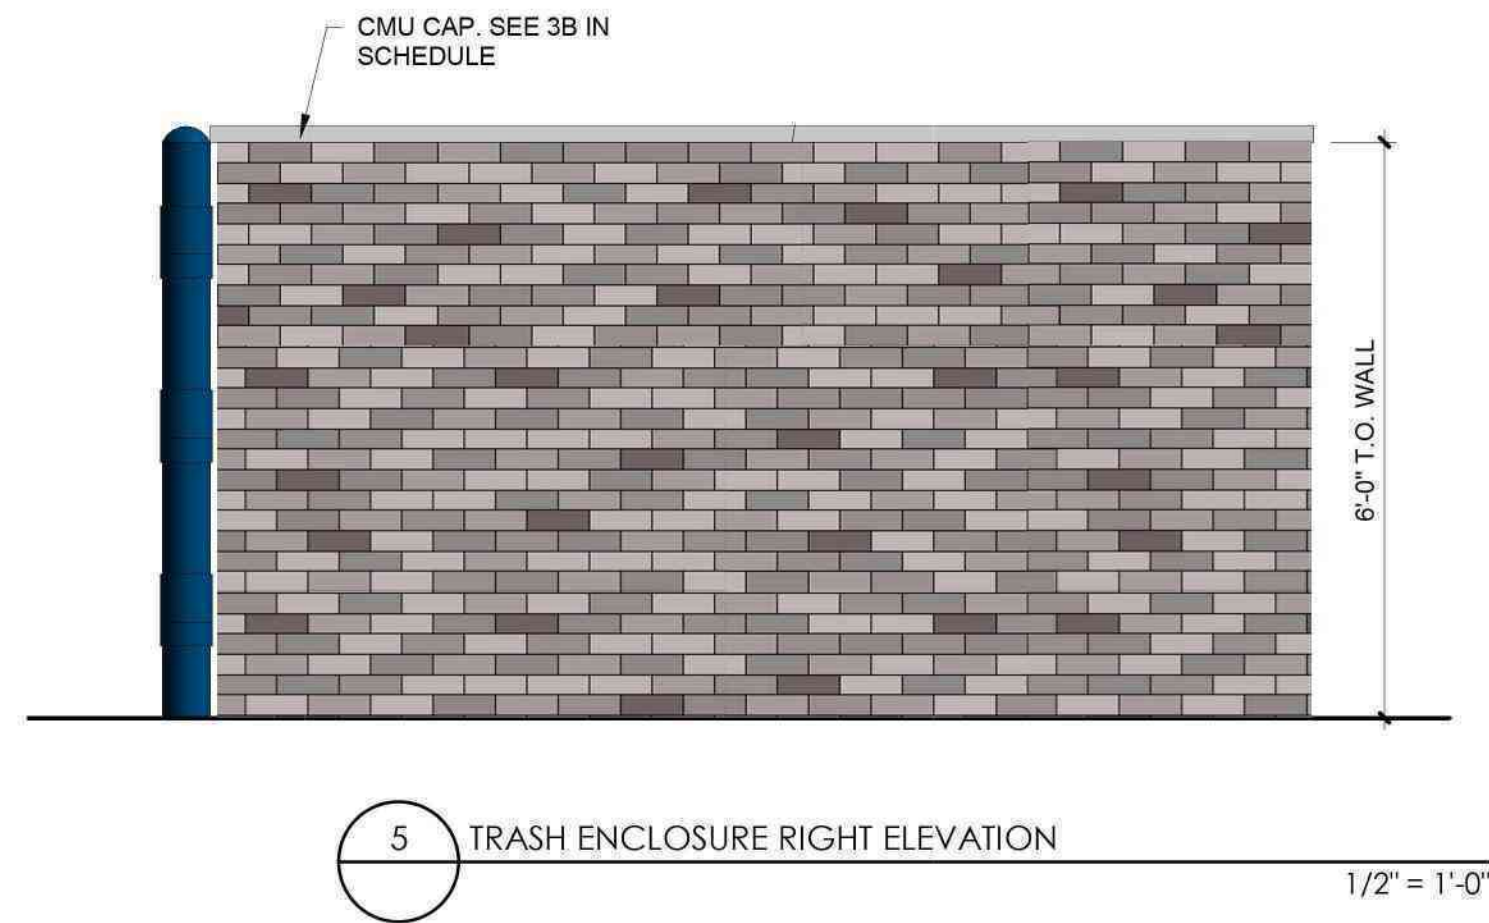

TRASH ENCLOSURE GENERAL NOTES:

- REFER TO STRUCTURAL FOR MASONRY, CONCRETE, STRUCTURAL STEEL AND REINFORCING STEEL FOR SPECIFICATIONS.
- PROVIDE LOCKING MECHANISM ON GATES AND PEDESTRIAN GATE.
- PROVIDE SITE LIGHTING AT TRASH ENCLOSURE. MIN. 5 FOOT CANDLE.
- GATES TO BE BUILT WITH 3"x2" SQUARE STEEL TUBING WITH ALL JOINTS FULLY WELDED TOGETHER AND 1 CROSS MEMBER PER GATE. FRAME TO BE PRIMED AND PAINTED PER PLAN.

TRASH ENCLOSURE MATERIALS				
ID	MATERIAL	MANUFACTURER	COLOR	NOTES
3A	CMU BLOCK	BASALITE	490	SPLIT FACE, 8x16x8; 8x8x8 AS NECESSARY
3B	CMU CAP	BASALITE	490	12x16x2
PT-1	PAINT	SHERWIN-WILLIAMS	GP-0624	DUTCH BROS GRAY, GATES BODY
PT-2	PAINT	SHERWIN-WILLIAMS	GP-0642	DUTCH BROS BLUE, GATE FRAMES & POSTS
1A	BRICK VENEER	GENERAL SHALE BRICK	NIAGARA MIST	FACE BRICK - FULL VENEER MODULAR

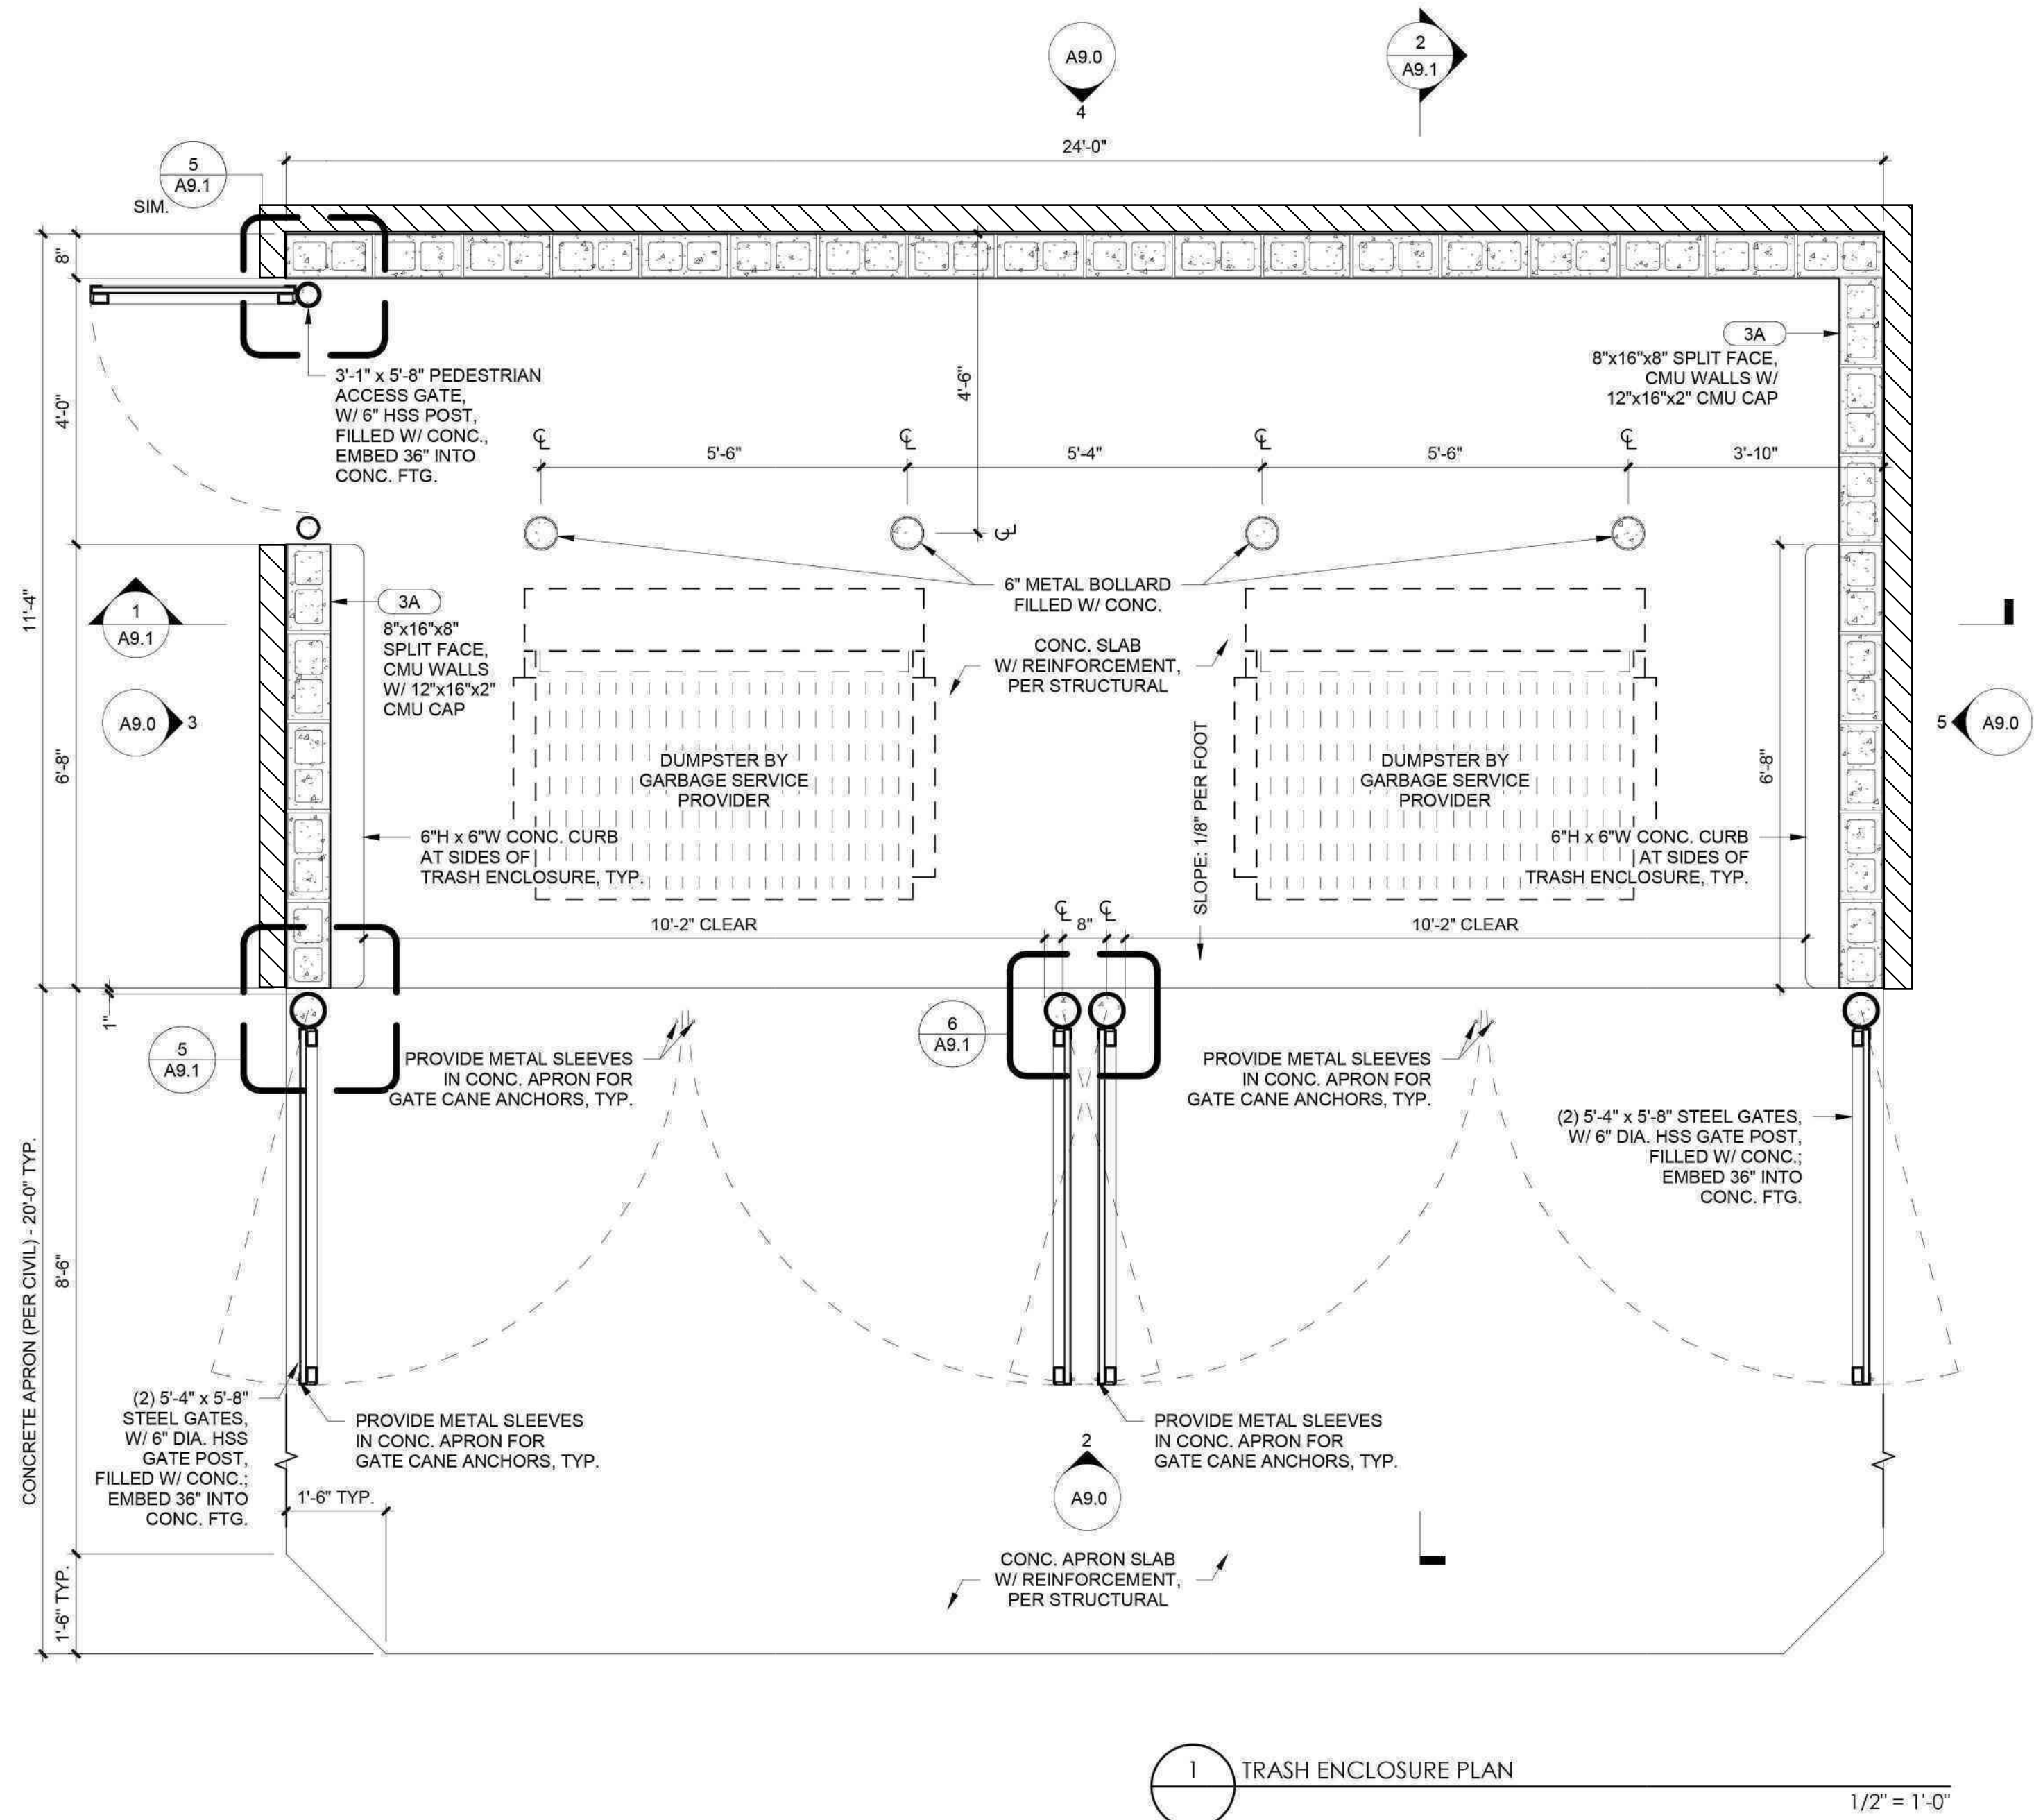

NOT FOR CONSTRUCTION
OR BIDDING

Project No: IL1101
Dutch Bros Coffee - New Freestanding Store
1230 S Naper Blvd, Naperville, IL 60540

For: Dutch Bros Coffee
110 SW 4th Street
Grants Pass, OR 97526

ISSUED FOR
PROTOTYPE RELEASE:
10.22.2024

REV: DATE: DESCRIPTION:

SHEET NAME:

TRASH ENCLOSURE
PLAN/ ELEVATIONS

SHEET NUMBER:

V9.0

© 2024 DB Franchising USA, LLC