


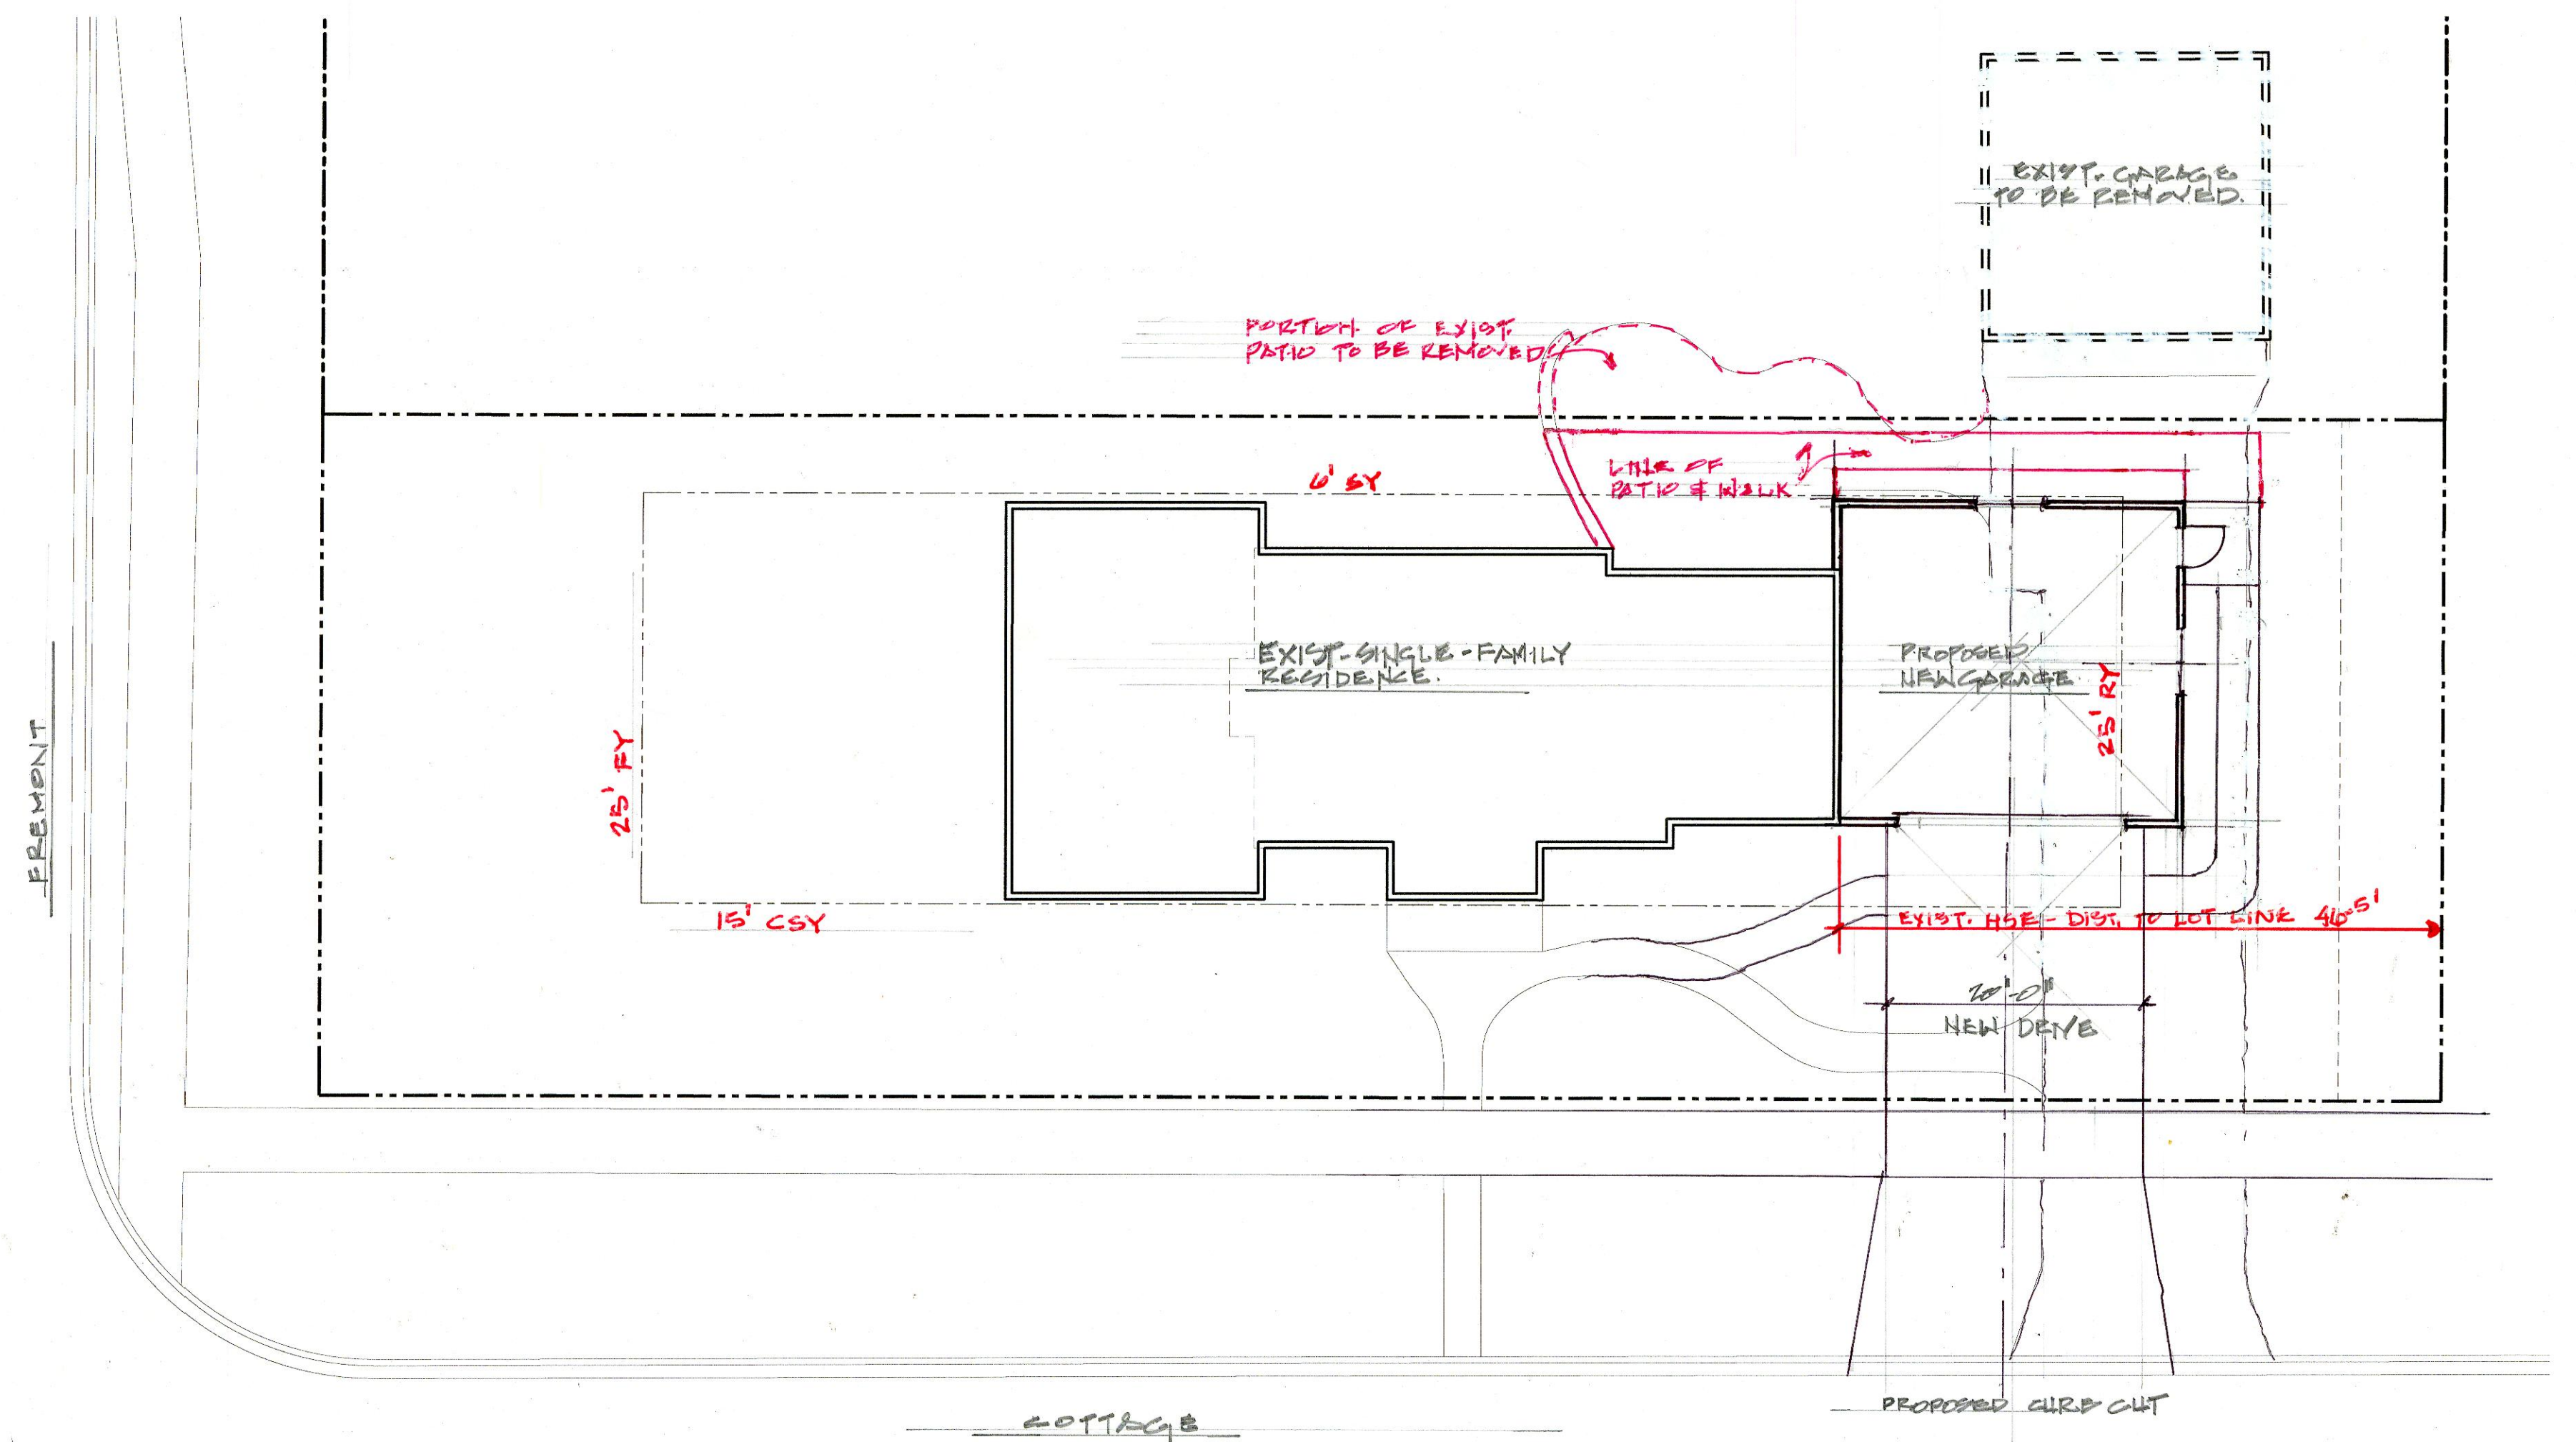


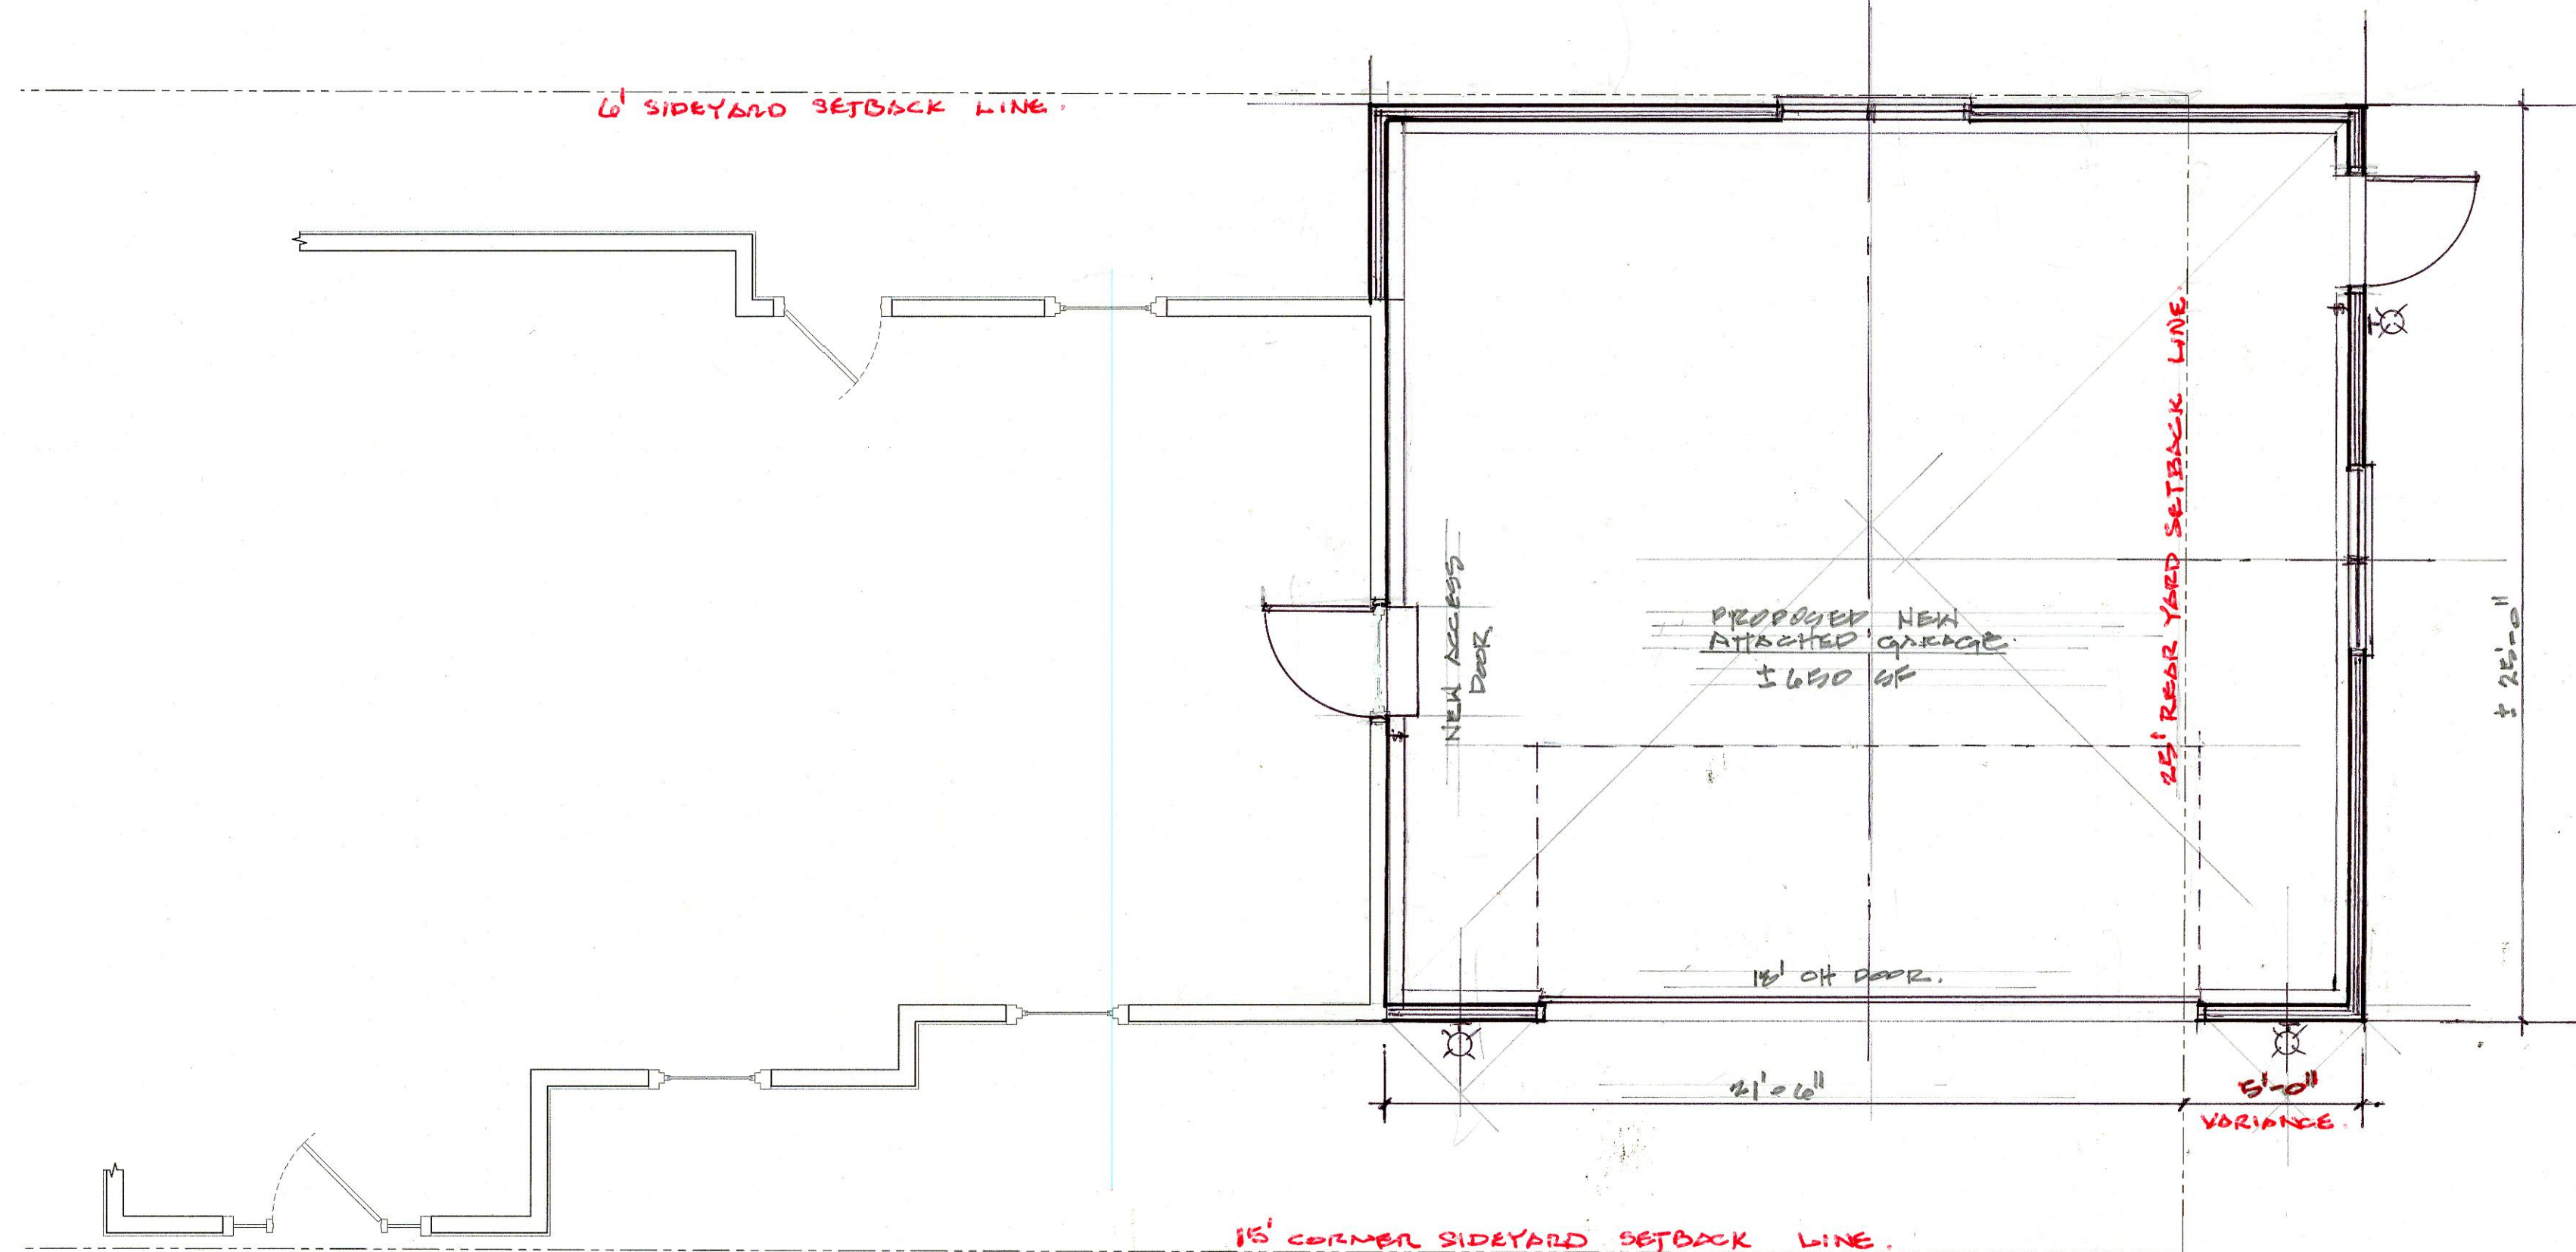

SITE PLAN
SCALE: 3/32" = 1'-0"

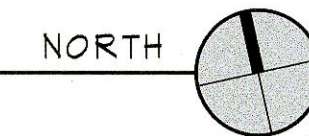

PARTIAL FIRST FLOOR PLAN
SCALE: 1/4" = 1'-0"

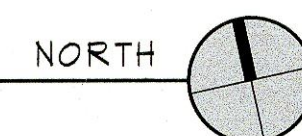


MAY RESIDENCE
693 COTTAGE AVENUE
NAPERVILLE, ILLINOIS

Project 25-112
PRELIMINARY
DRAWINGS

Date 6-20-25

Revisions

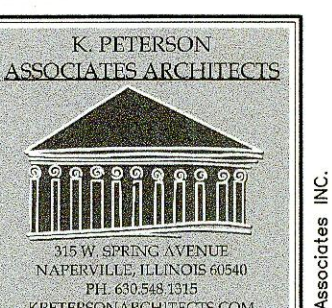

SHEET 1 OF 1

$$SK =$$