


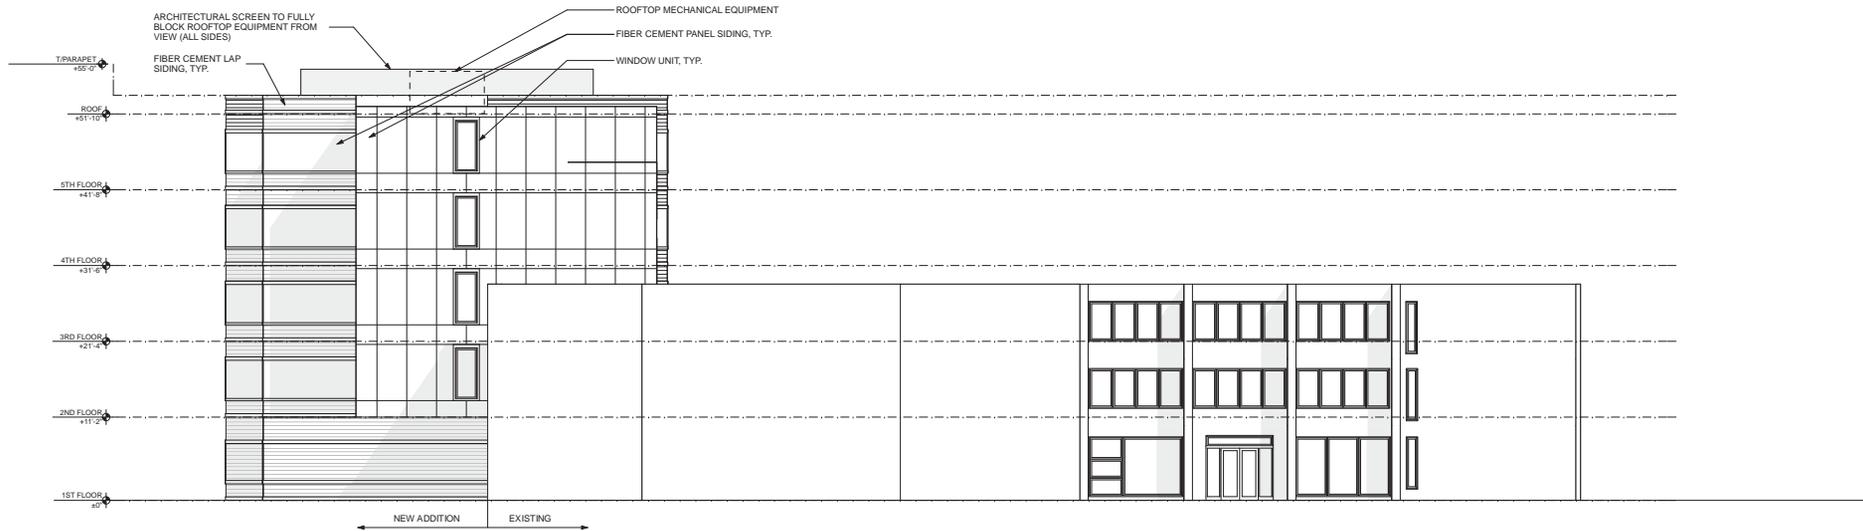

A NORTH ELEVATION

SCALE 1/8" = 1'-0"



B EAST ELEVATION

SCALE 1/8" = 1'-0"

DRAFT-NOT FOR CONSTRUCTION

Naperville Elderly Homes  
 310 W Martin Avenue  
 Naperville, IL 60540

**NAPERVILLE ELDERLY HOMES**


310 W Martin Avenue  
 Naperville, IL 60540  
 4/14/17

© 2017 WORN JERABEK WILTSE ARCHITECTS, P.C.

**WORN JERABEK WILTSE ARCHITECTS, P.C.**  
 401 West Superior St, Suite 400  
 Chicago, IL 60654



**A SOUTH ELEVATION**  
SCALE: 1/8" = 1'-0"

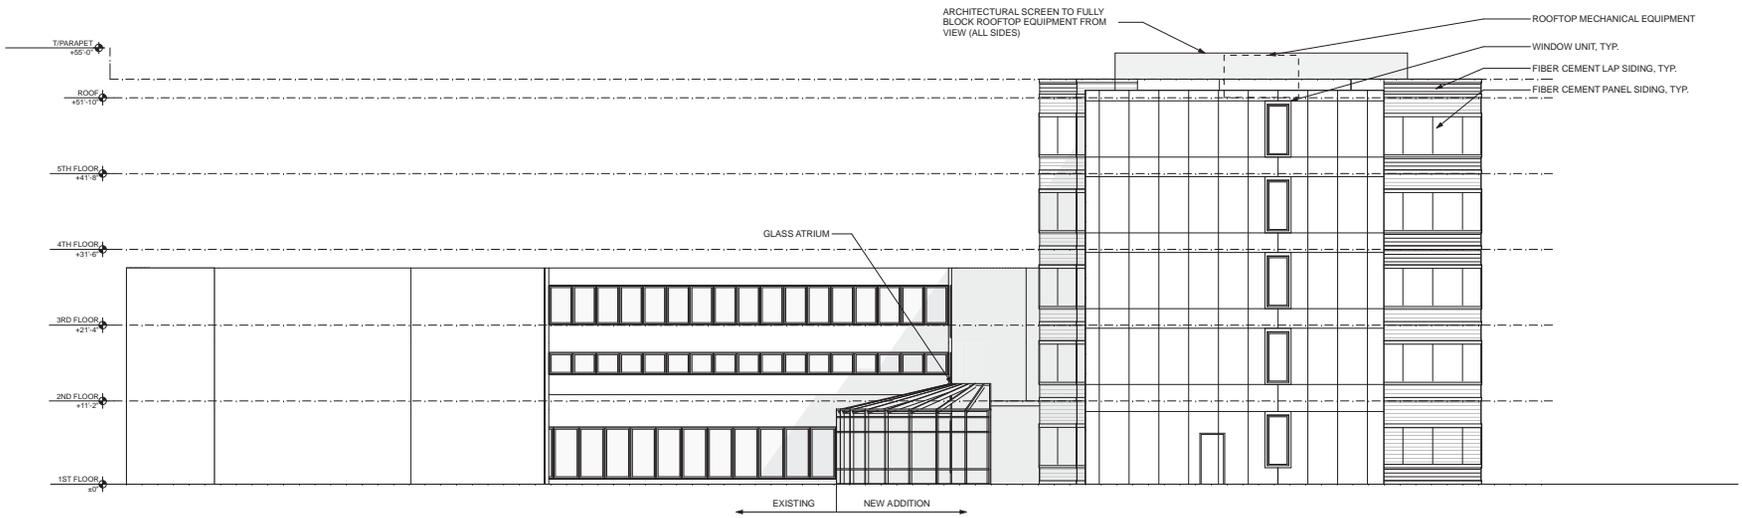

**B WEST ELEVATION**  
SCALE: 1/8" = 1'-0"

DRAFT-NOT FOR CONSTRUCTION

**Naperville Elderly Homes**  
310 W Martin Avenue  
Naperville, IL 60540

**NAPERVILLE ELDERLY HOMES**

310 W Martin Avenue  
Naperville, IL 60540  
4/14/17

© 2017 WORN JERABEK WILTSE ARCHITECTS, P.C.

**WORN JERABEK WILTSE ARCHITECTS, P.C.**  
401 West Superior St, Suite 400  
Chicago, IL 60654

**EXHIBIT E**