

 


 



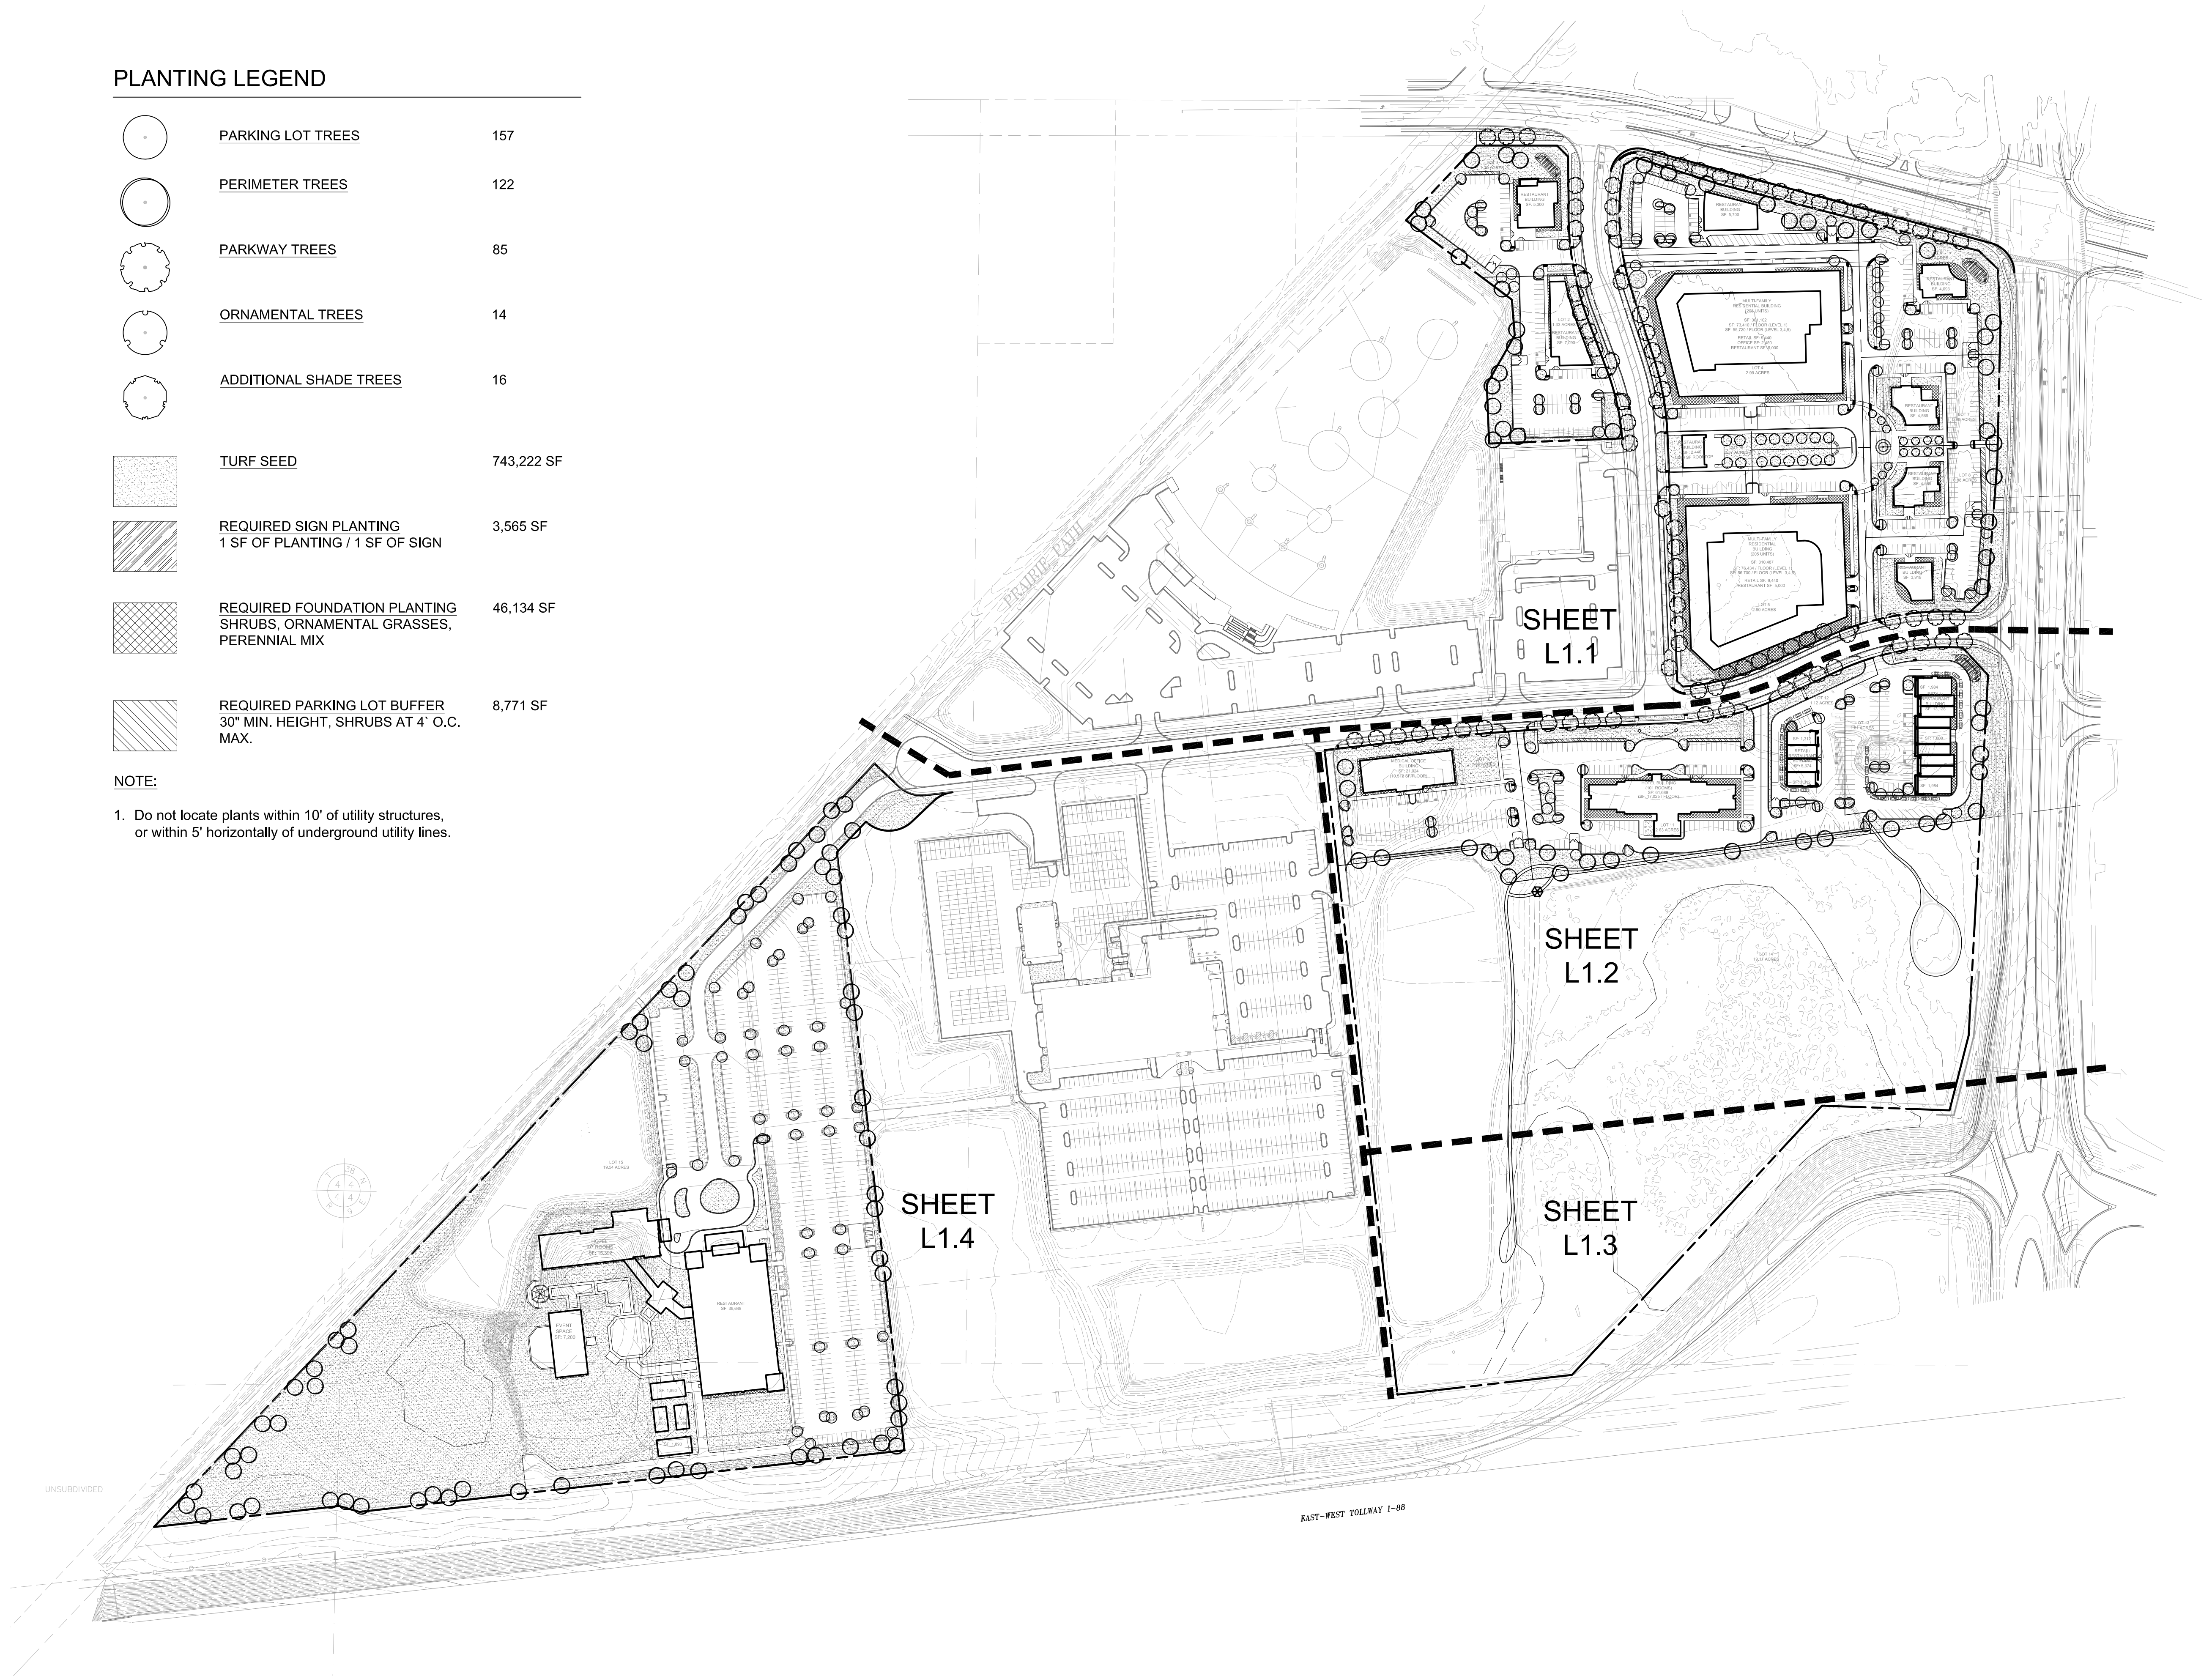


PLANTING LEGEND

| | | |
|---|--|------------|
|  | PARKING LOT TREES | 157 |
|  | PERIMETER TREES | 122 |
|  | PARKWAY TREES | 85 |
|  | ORNAMENTAL TREES | 14 |
|  | ADDITIONAL SHADE TREES | 16 |
|  | TURF SEED | 743,222 SF |
|  | REQUIRED SIGN PLANTING 1 SF OF PLANTING / 1 SF OF SIGN | 3,565 SF |
|  | REQUIRED FOUNDATION PLANTING SHRUBS, ORNAMENTAL GRASSES, PERENNIAL MIX | 46,134 SF |
|  | REQUIRED PARKING LOT BUFFER 30" MIN. HEIGHT, SHRUBS AT 4' O.C. MAX. | 8,771 SF |

NOTE:

- Do not locate plants within 10' of utility structures, or within 5' horizontally of underground utility lines.

 

ISSUED
February 27, 2020
REVISIONS


| No | Date | Issue |
|----|------------|----------------|
| 1 | 05-13-2020 | PUD 1st Review |
| | | |
| | | |

CHECKED BY
GBR


DRAWN BY
NAA

SHEET TITLE
**PRELIMINARY
PUD LANDSCAPE
PLAN**

SCALE IN FEET
1" = 150'




NORTH

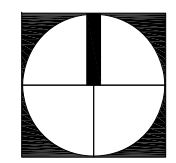

SHEET NUMBER

L1.0

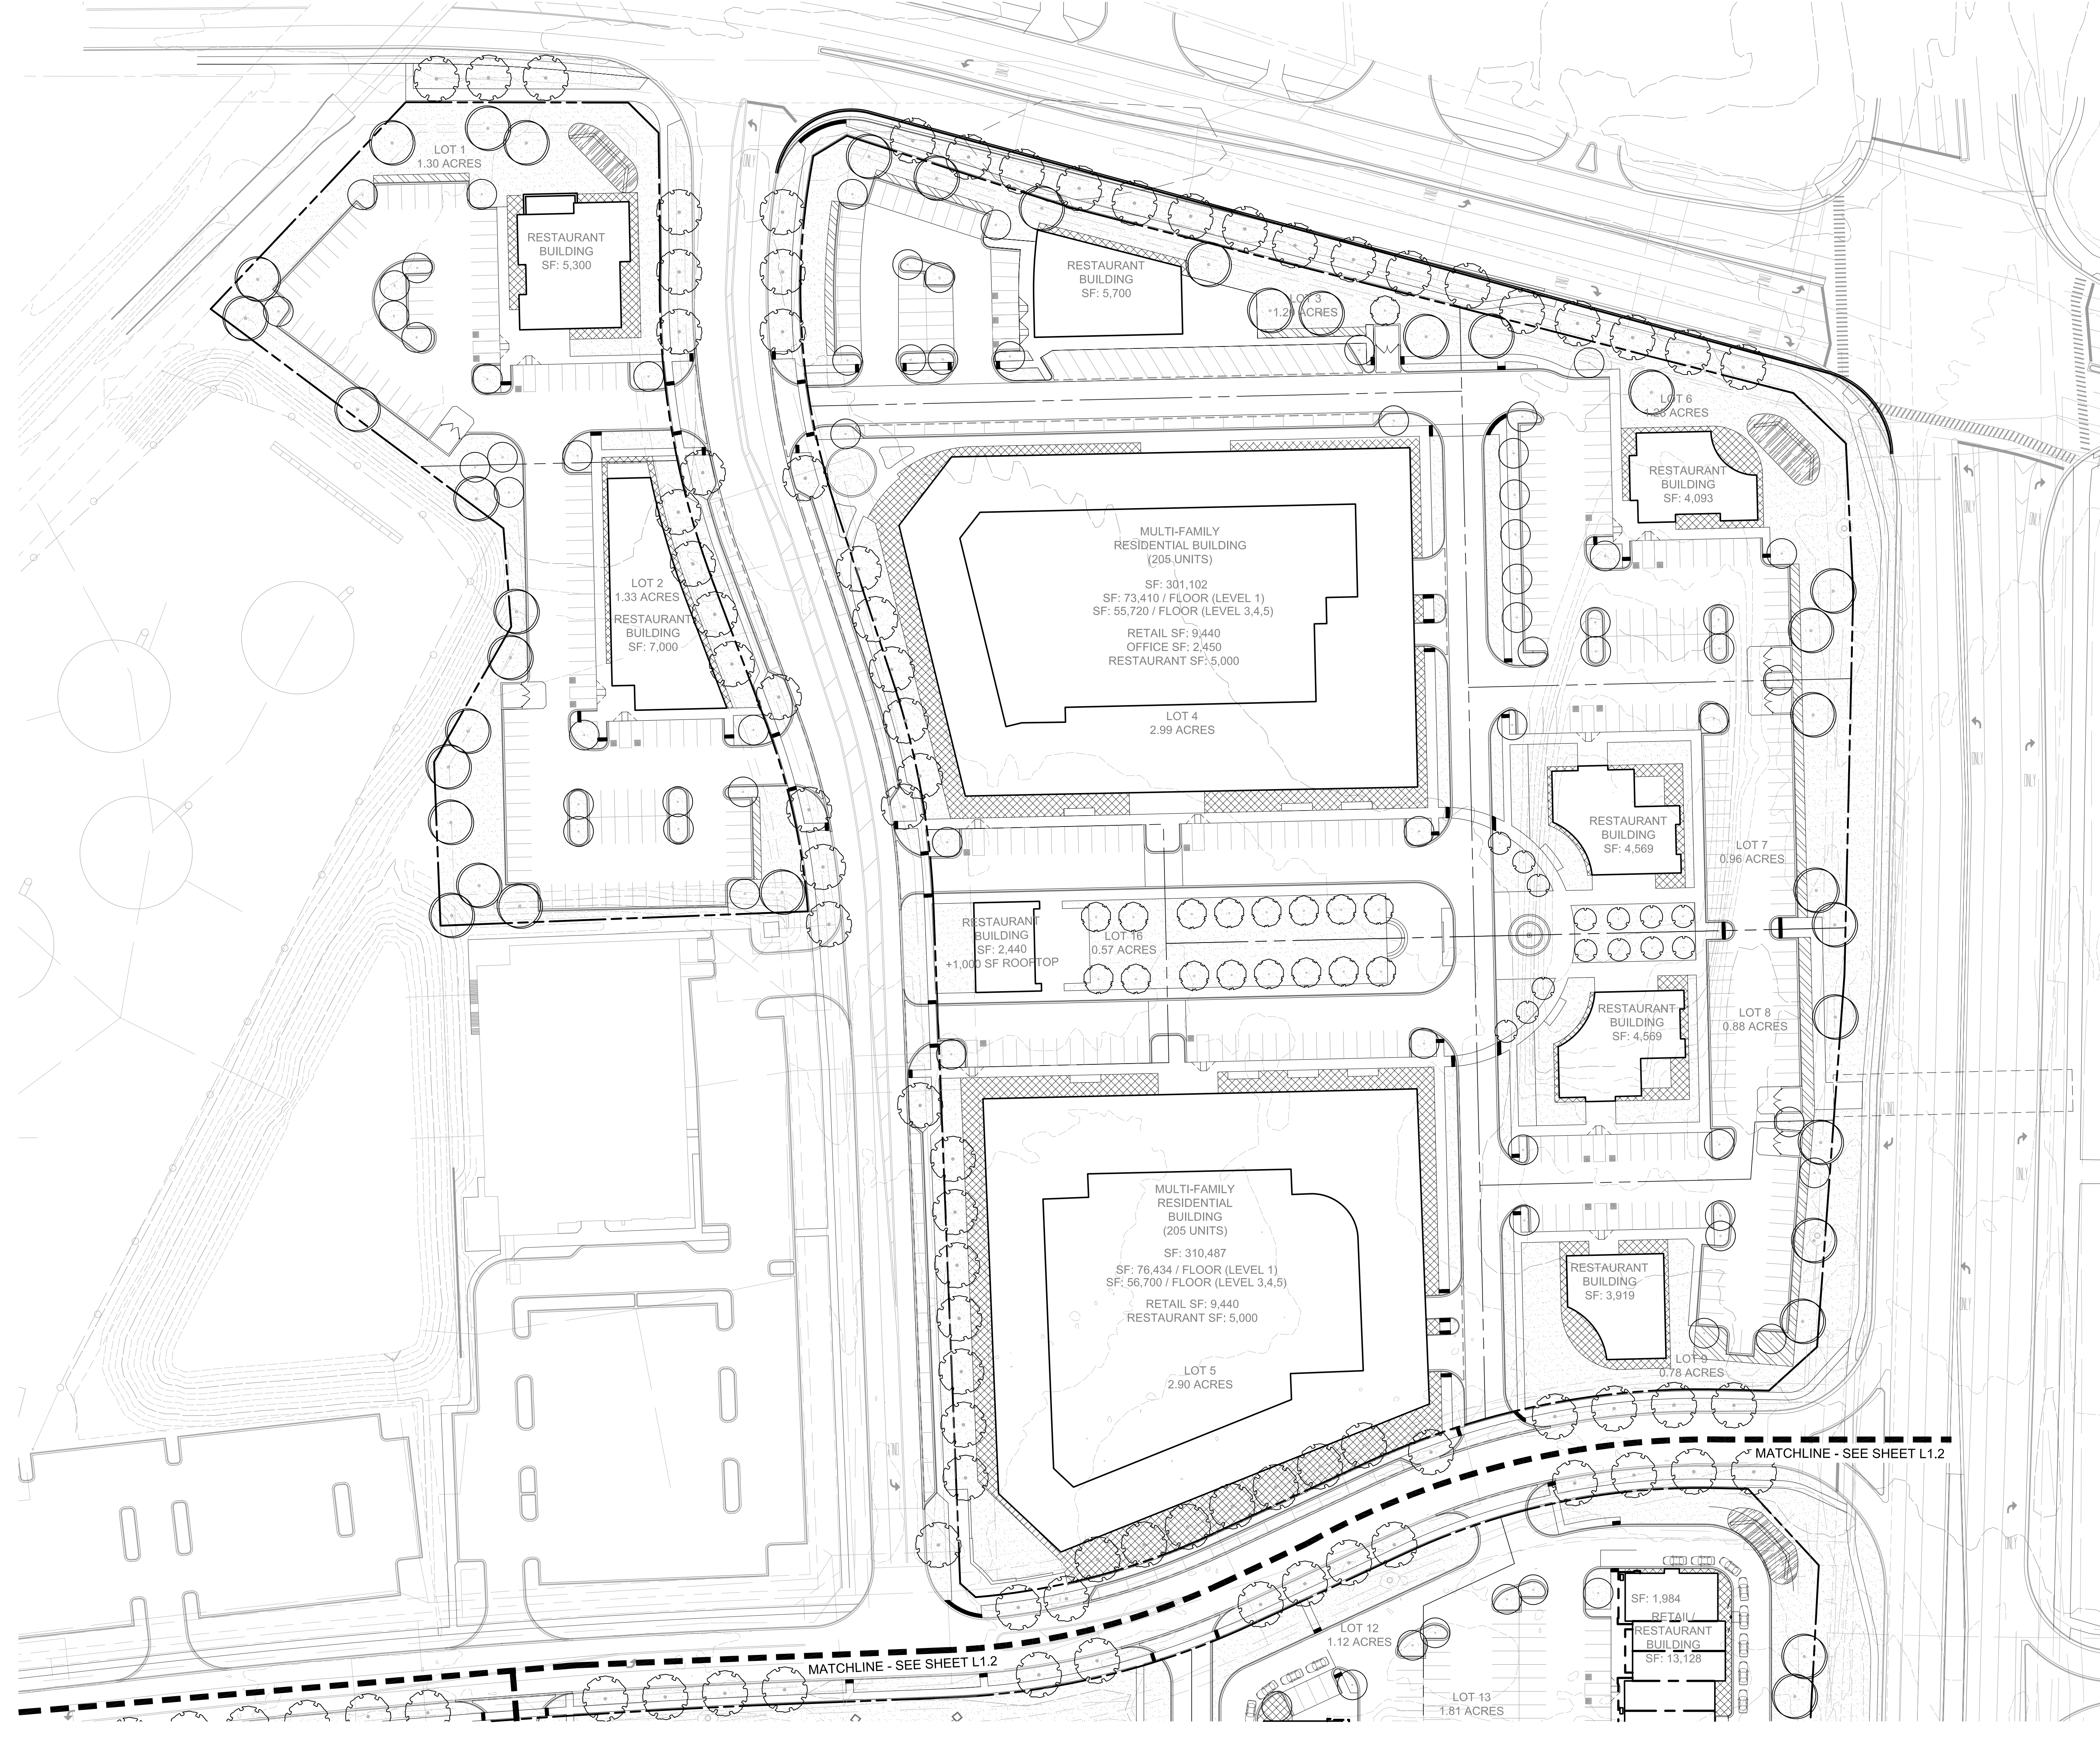

ISSUED
February 27, 2020

REVISIONS


| No | Date | Issue |
|----|------------|----------------|
| 1 | 05-13-2020 | PUD 1st Review |

CHECKED BY
GBR


DRAWN BY
NAA

SHEET TITLE
**PRELIMINARY
PUD LANDSCAPE
PLAN**

SCALE IN FEET
1" = 50'




NORTH

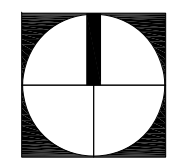

SHEET NUMBER

L1.1

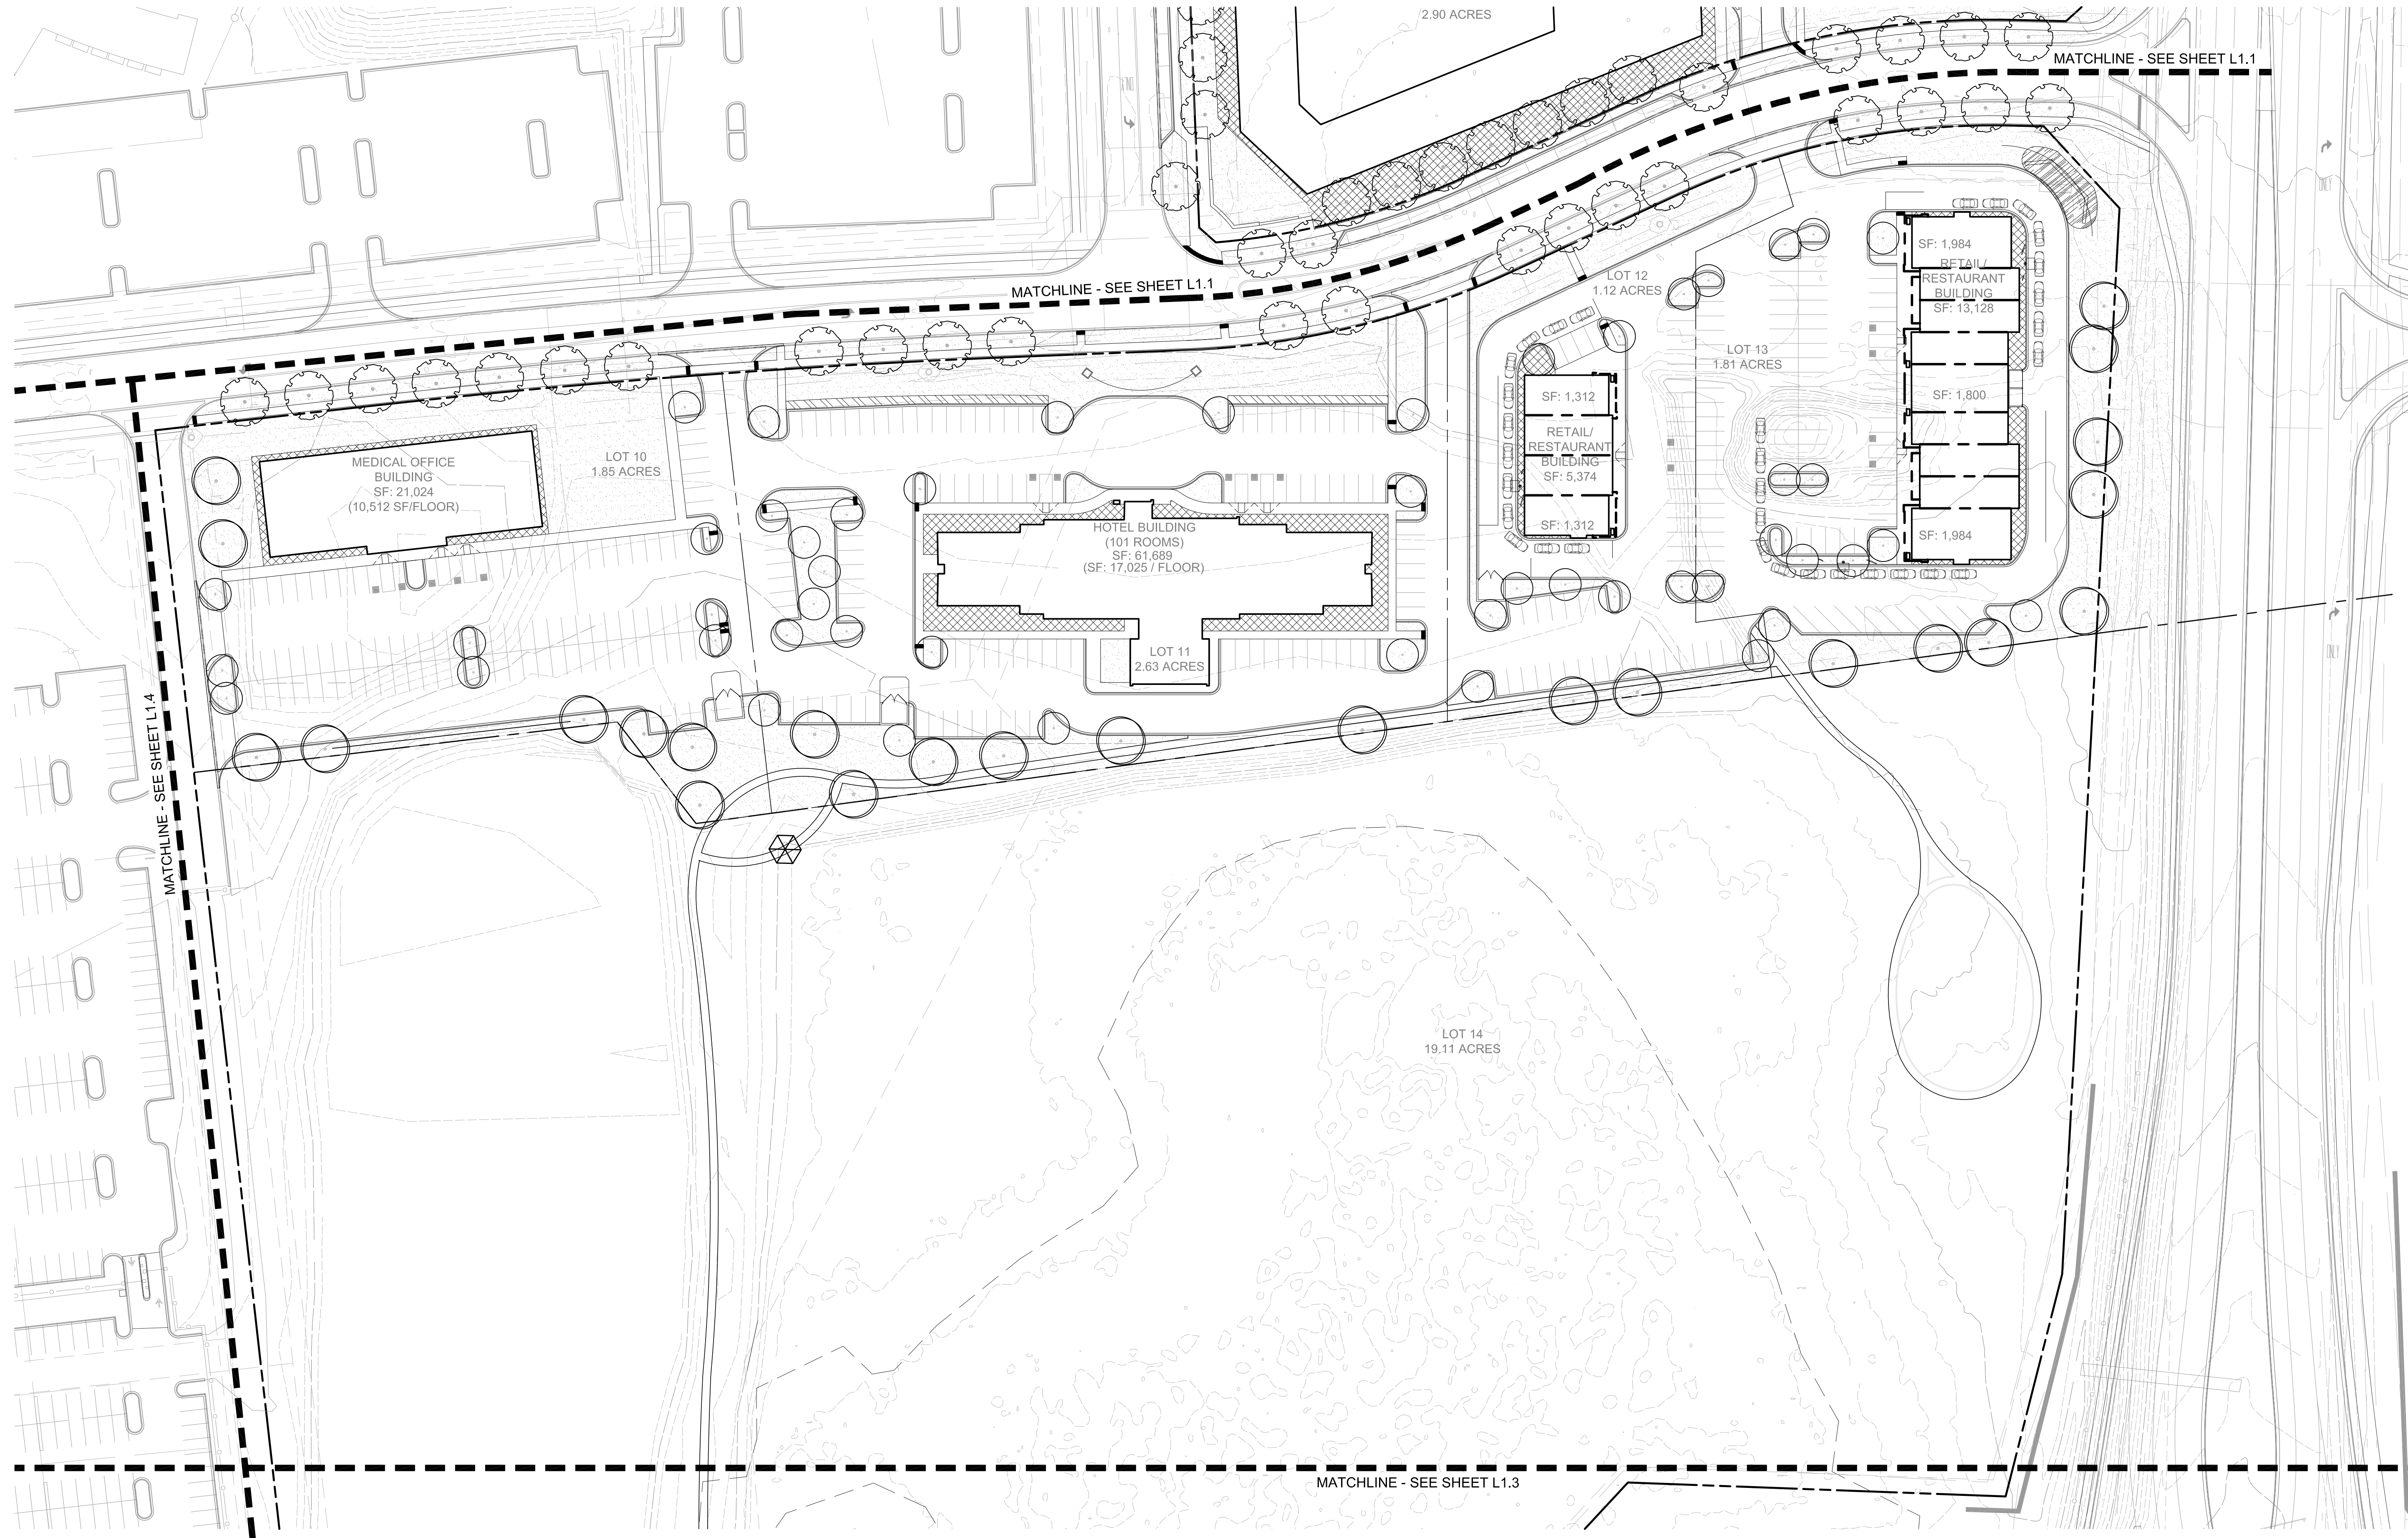

ISSUED
February 27, 2020
REVISIONS


| No | Date | Issue |
|----|------------|----------------|
| 1 | 05-13-2020 | PUD 1st Review |
| | | |
| | | |

CHECKED BY
GBR


DRAWN BY
NAA

SHEET TITLE
**PRELIMINARY
PUD LANDSCAPE
PLAN**

SCALE IN FEET
1" = 50'



NORTH

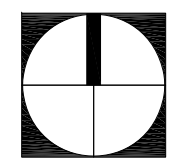

SHEET NUMBER

L1.2



22 E. Chicago Avenue
Suite 200A
Naperville, IL 60540
T 630.961.1787

hitchcockdesigngroup.com


PREPARED FOR
Inter Continental
Real Estate & Development
Corporation

2221 Camden Court, Suite 200
Oak Brook, IL 60523

PROJECT

**City Gate
West**

Naperville, IL

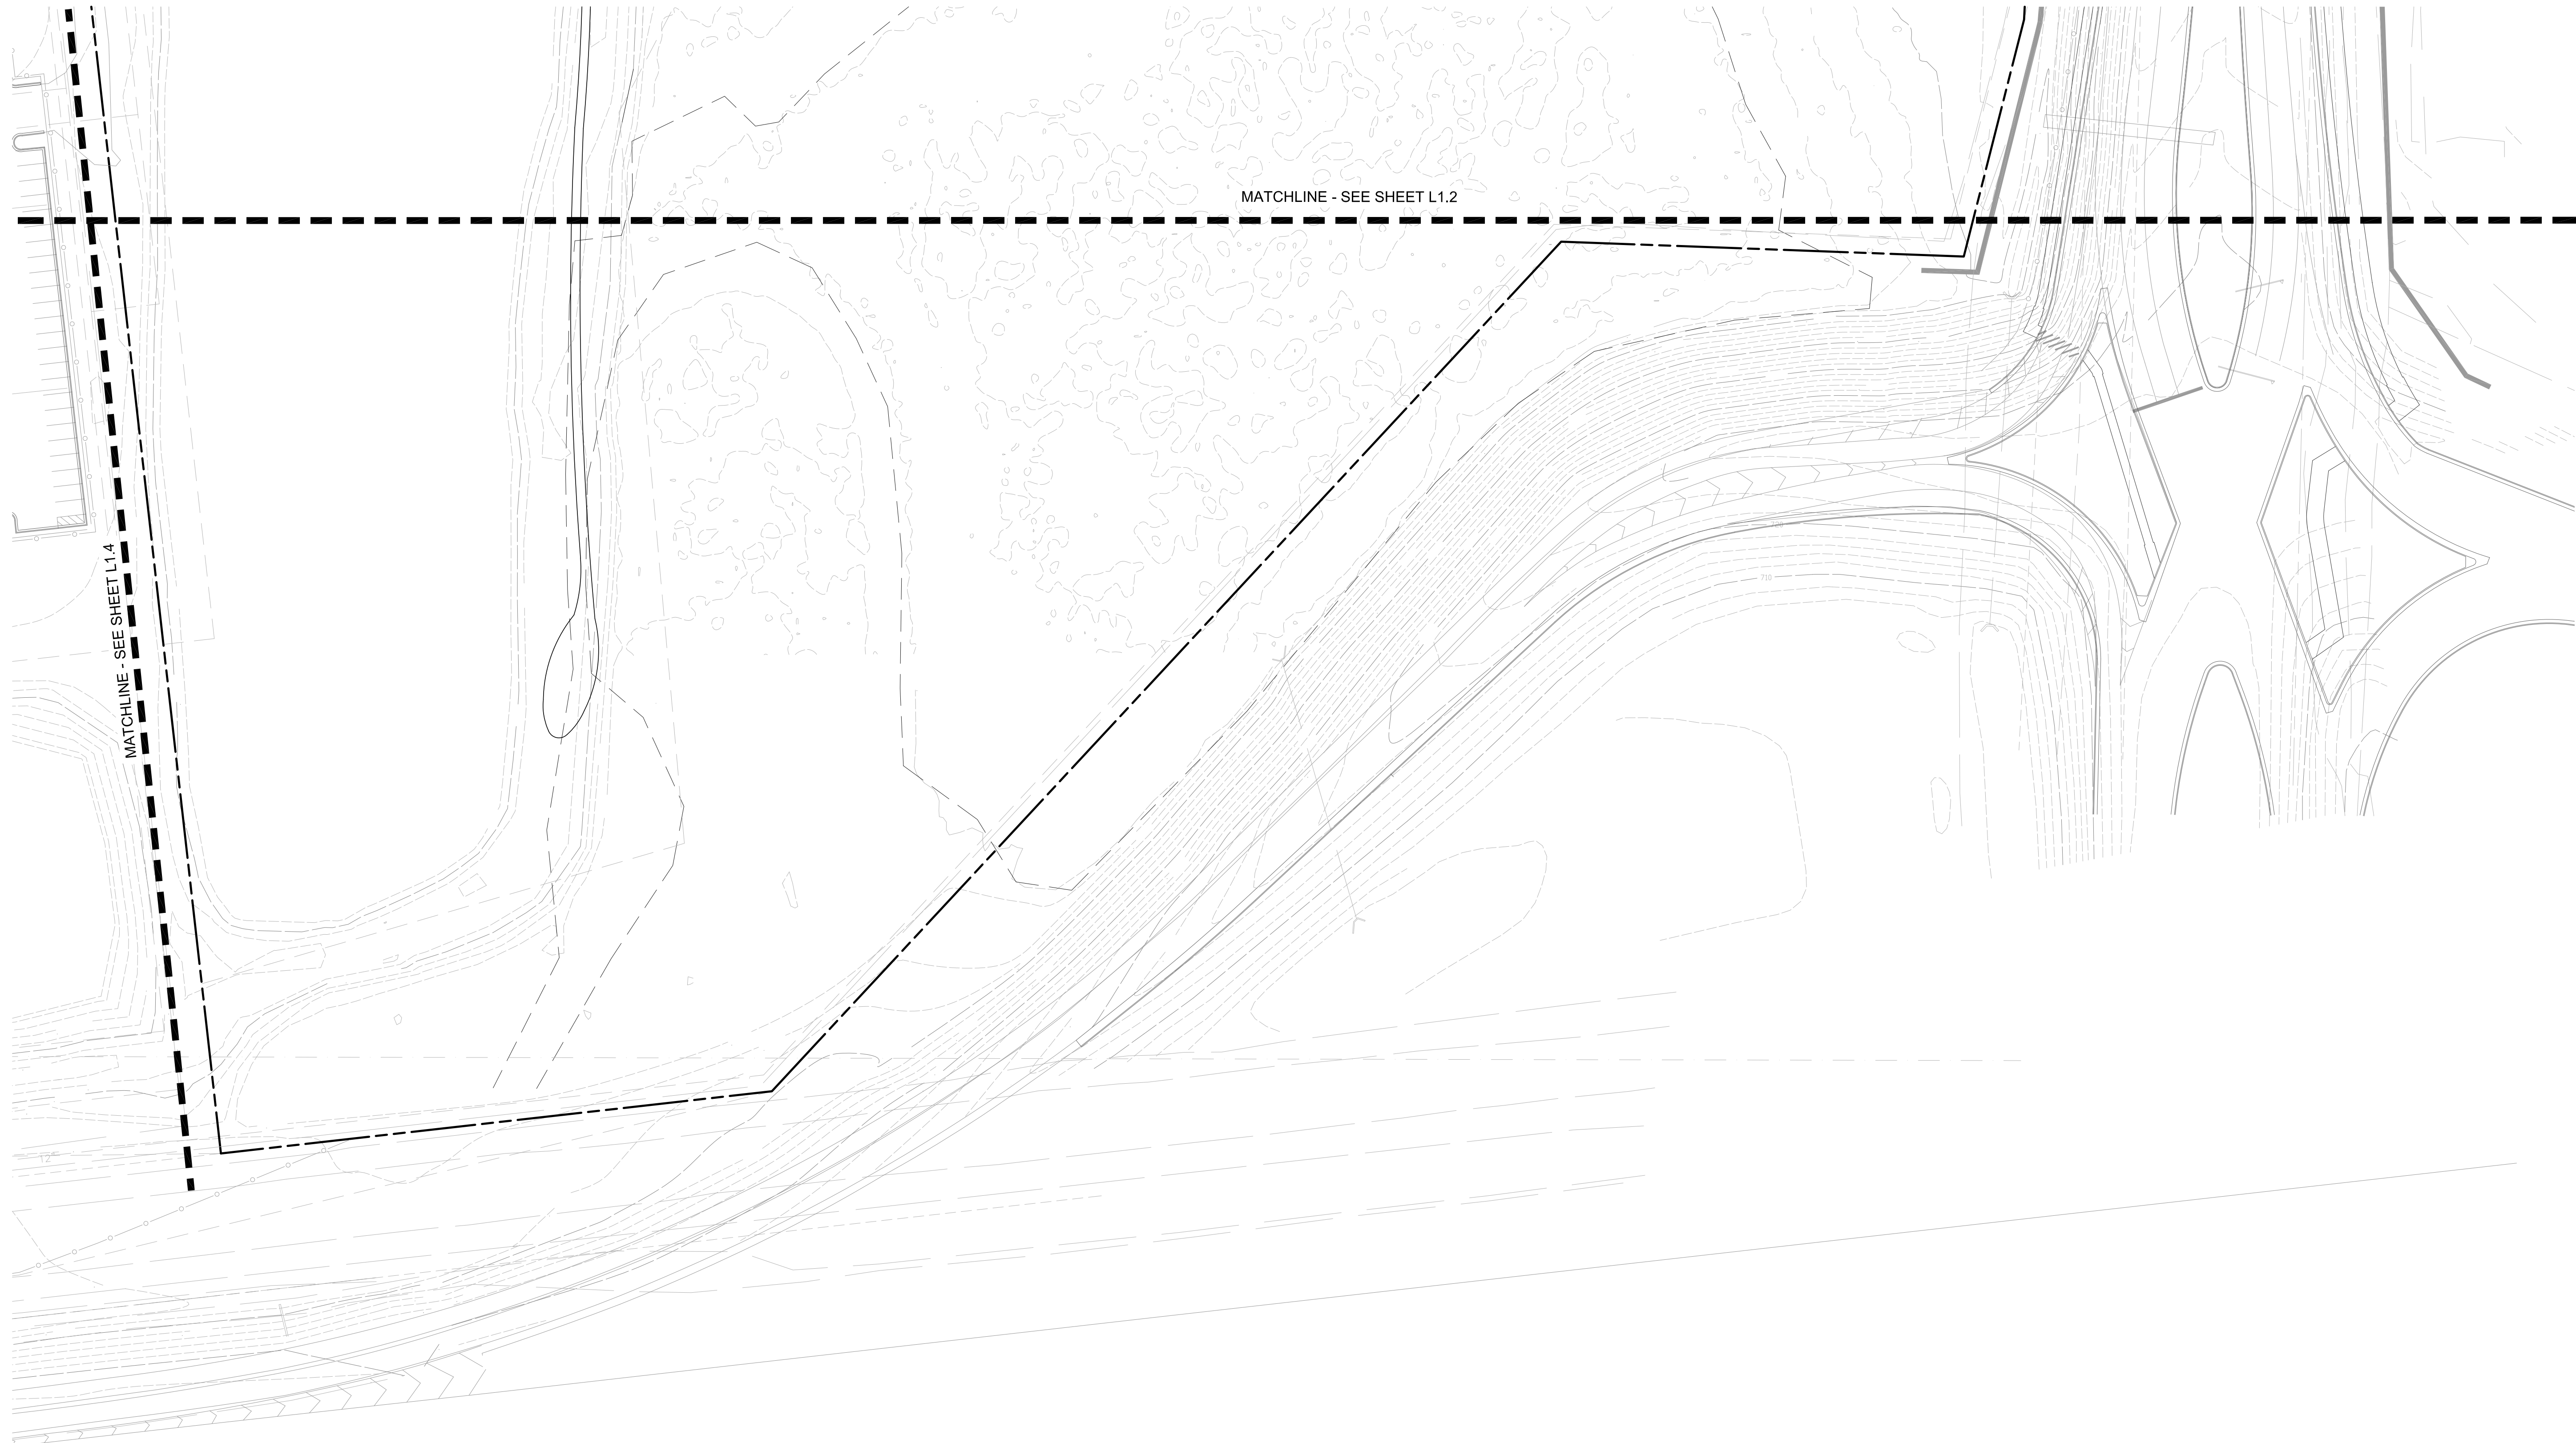

ISSUED
February 27, 2020

REVISIONS

| No | Date | Issue |
|----|------------|----------------|
| 1 | 05-13-2020 | PUD 1st Review |
| | | |
| | | |

CHECKED BY
GBR


DRAWN BY
NAA

SHEET TITLE
**PRELIMINARY
PUD LANDSCAPE
PLAN**

SCALE IN FEET
1" = 50'



NORTH

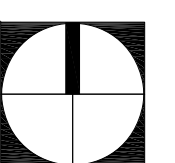

SHEET NUMBER

L1.3

©2020 Hitchcock Design Group





22 E. Chicago Avenue
Suite 200A
Naperville, IL 60540
T 630.961.1787

hitchcockdesigngroup.com

PREPARED FOR
Inter Continental
Real Estate & Development
Corporation

2221 Camden Court, Suite 200
Oak Brook, IL 60523

PROJECT
**City Gate
West**
Naperville, IL

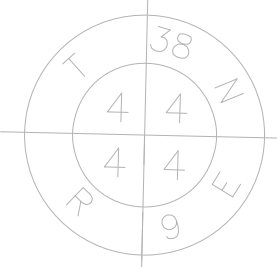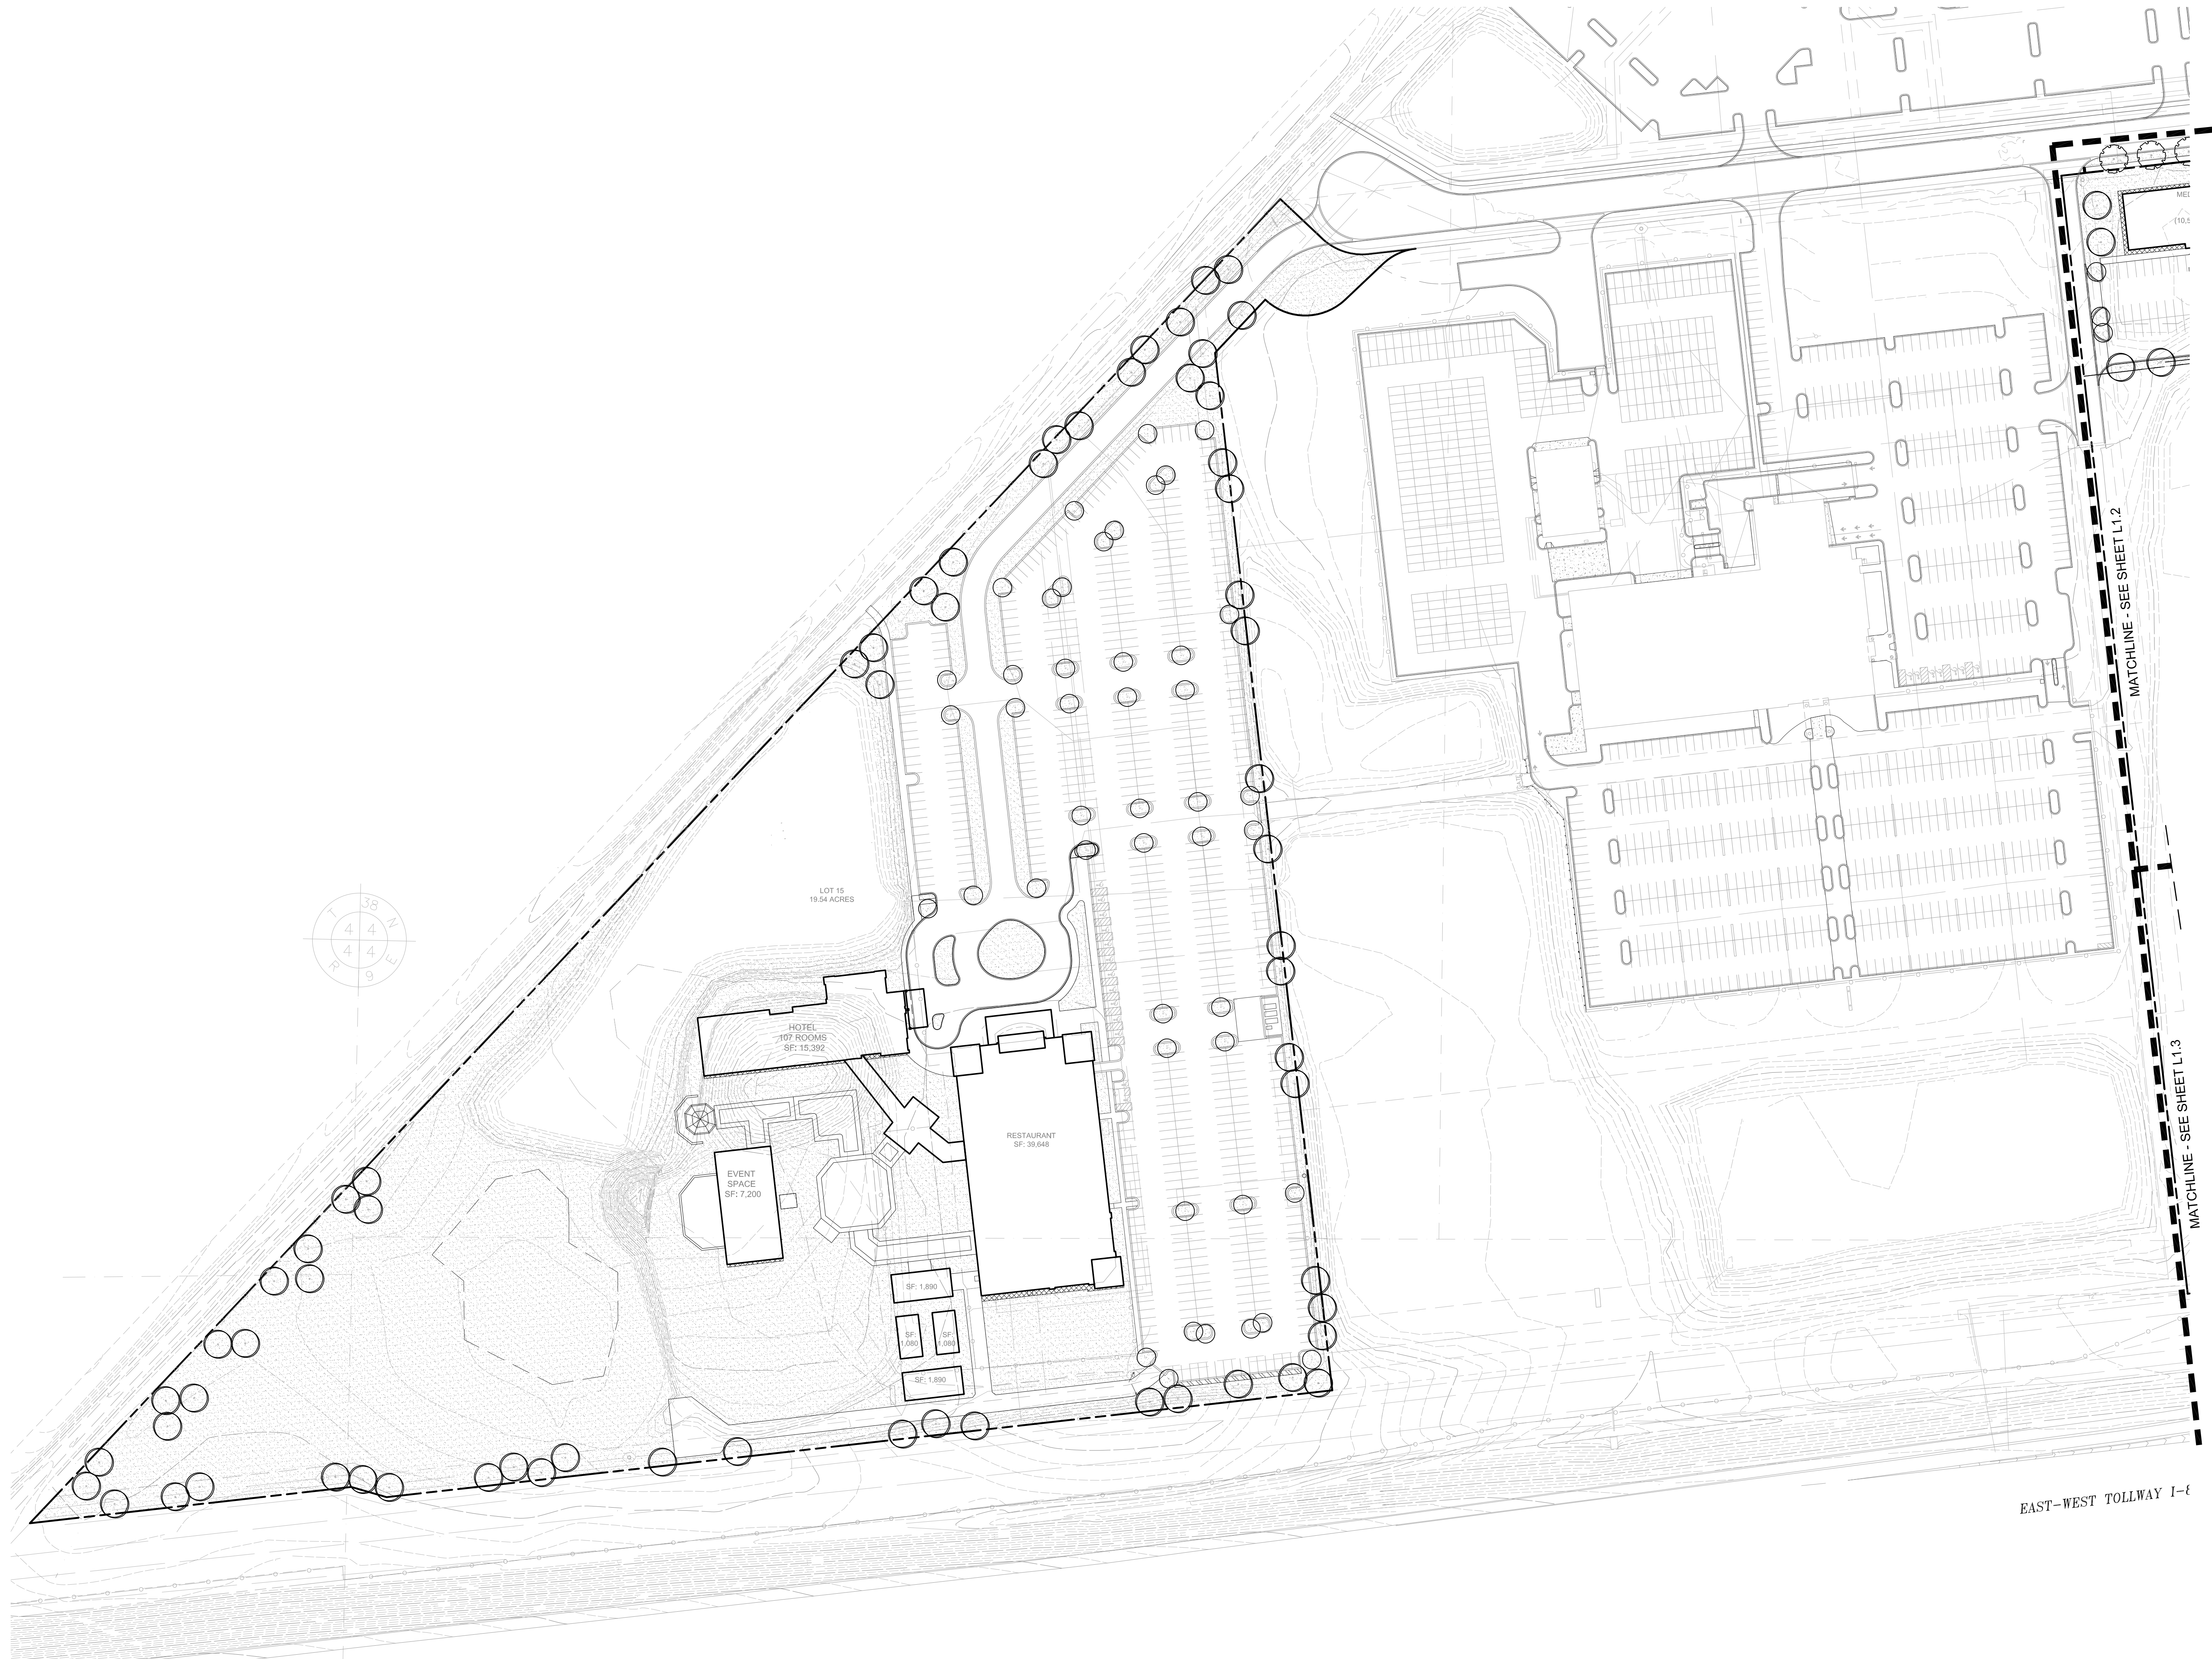

ISSUED
February 27, 2020
REVISIONS

| No | Date | Issue |
|----|------------|----------------|
| 1 | 05-13-2020 | PUD 1st Review |
| | | |
| | | |

CHECKED BY
GBR


DRAWN BY
NAA

SHEET TITLE
**PRELIMINARY
PUD LANDSCAPE
PLAN**

SCALE IN FEET
1" = 50'



NORTH SHEET NUMBER

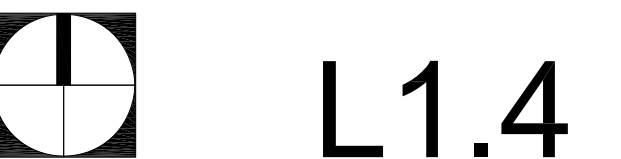


©2020 Hitchcock Design Group

J:\Projects\Alpha\ICRED\City Gate West\05 Graphics\01 SD01-Landscape Plan.dwg


PLANT REQUIREMENT TABLE

| Requirement | Applicable Code | QTY |
|--|------------------------------|-----------|
| Parkway Landscaping | | |
| Required | Naperville Sec. 5-10-3.3 | |
| Shade trees at 1/40' along Parkway = +/- 3360 / 40 = 84 | | 84 |
| Provided | | 85 |
| Perimeter Landscaping | | |
| Required | Naperville Sec. 5-10-3.4 | |
| Shade trees at 1/70' along property line = +/- 8388 / 70 = 120 | | 120 |
| Provided | | 122 |
| Foundation Landscaping | | |
| Required | Naperville Sec. 5-10-3.4.2.1 | |
| 2' wide landscape area where building side faces internal access drive or R.O.W. | | 46,134 SF |
| Provided | | tbd |
| Parking Lot Landscaping | | |
| Required | Naperville Sec. 5-10-3.5 | |
| Shade trees at 1/130 SF of landscape islands = +/- 15760 / 130 = 121.2 | | 122 |
| Provided | | 157 |
| Perimeter Parking Lot Landscaping | | |
| Required | Naperville Sec. 5-10-3.5.2 | |
| 5' wide landscape area where abuts parcel or R.O.W. | | 8771 SF |
| Provided | | tbd |

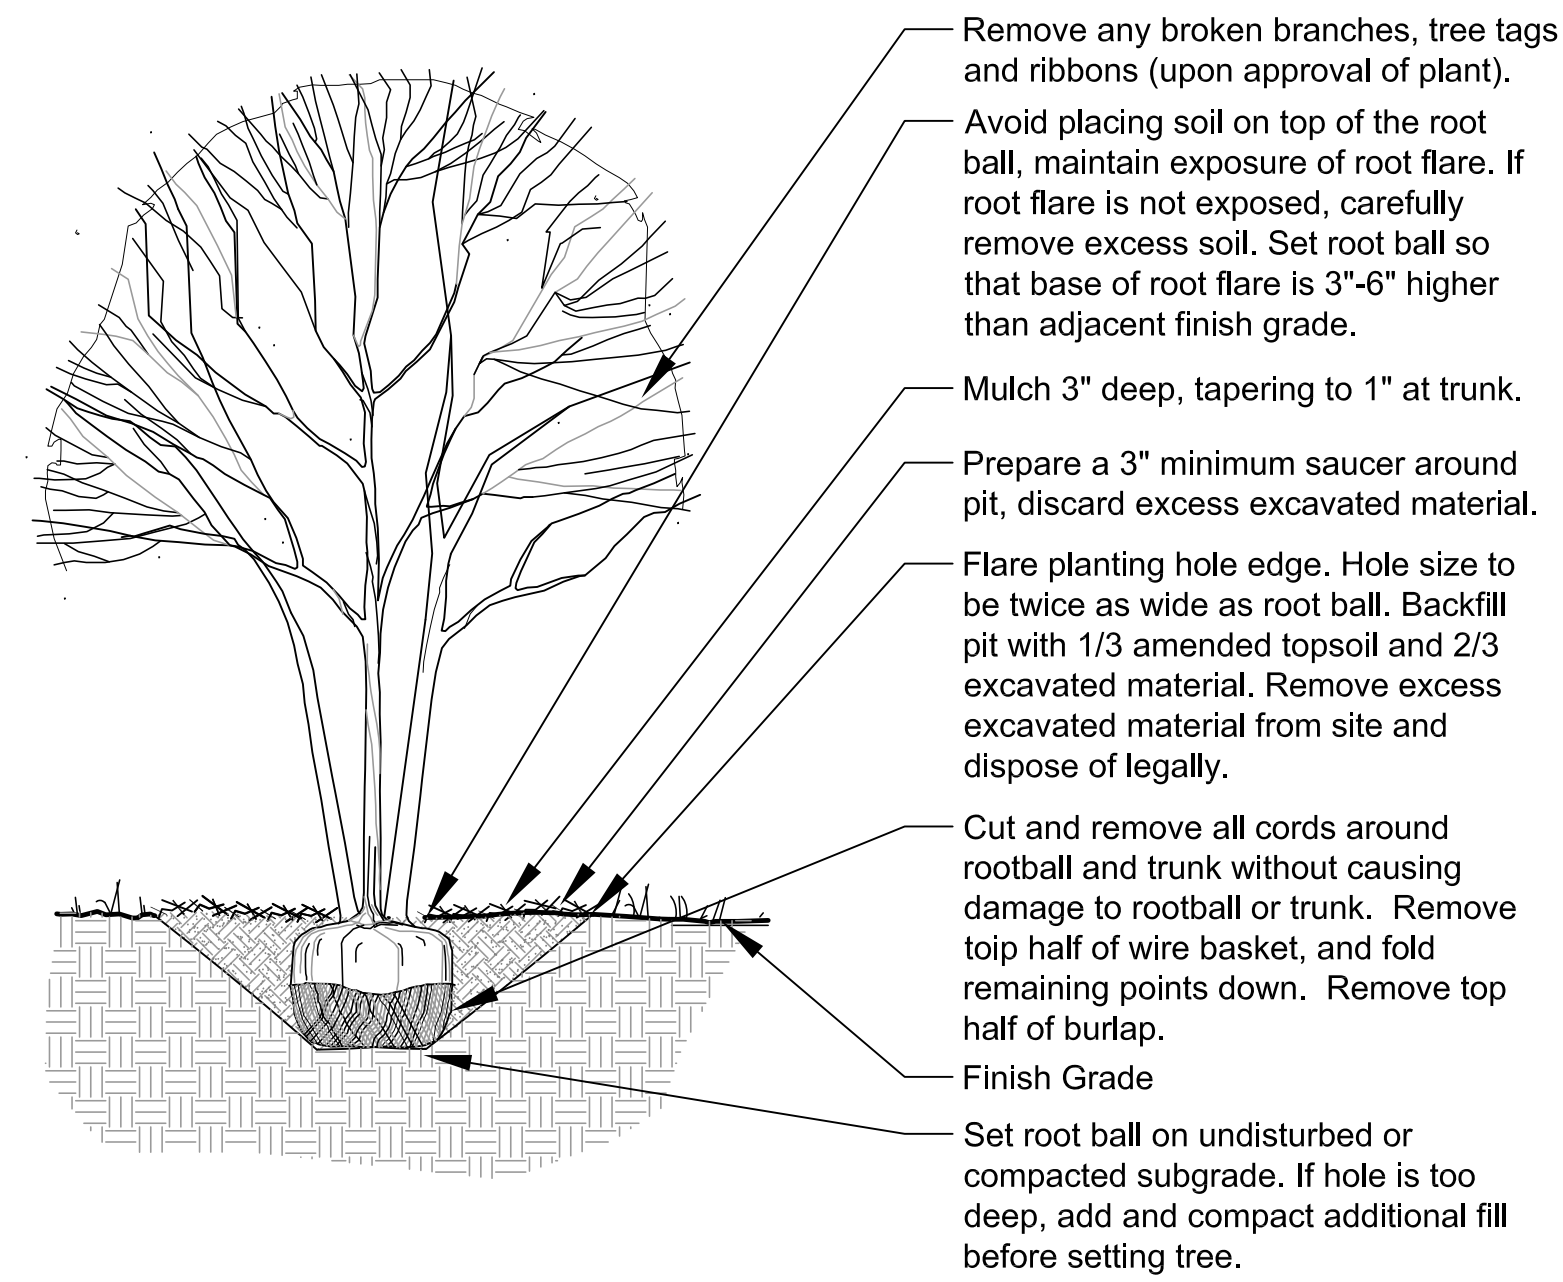


3 Ornamental Tree Planting

Scale: 1/2" = 1'-0" d-plant-tree-orn

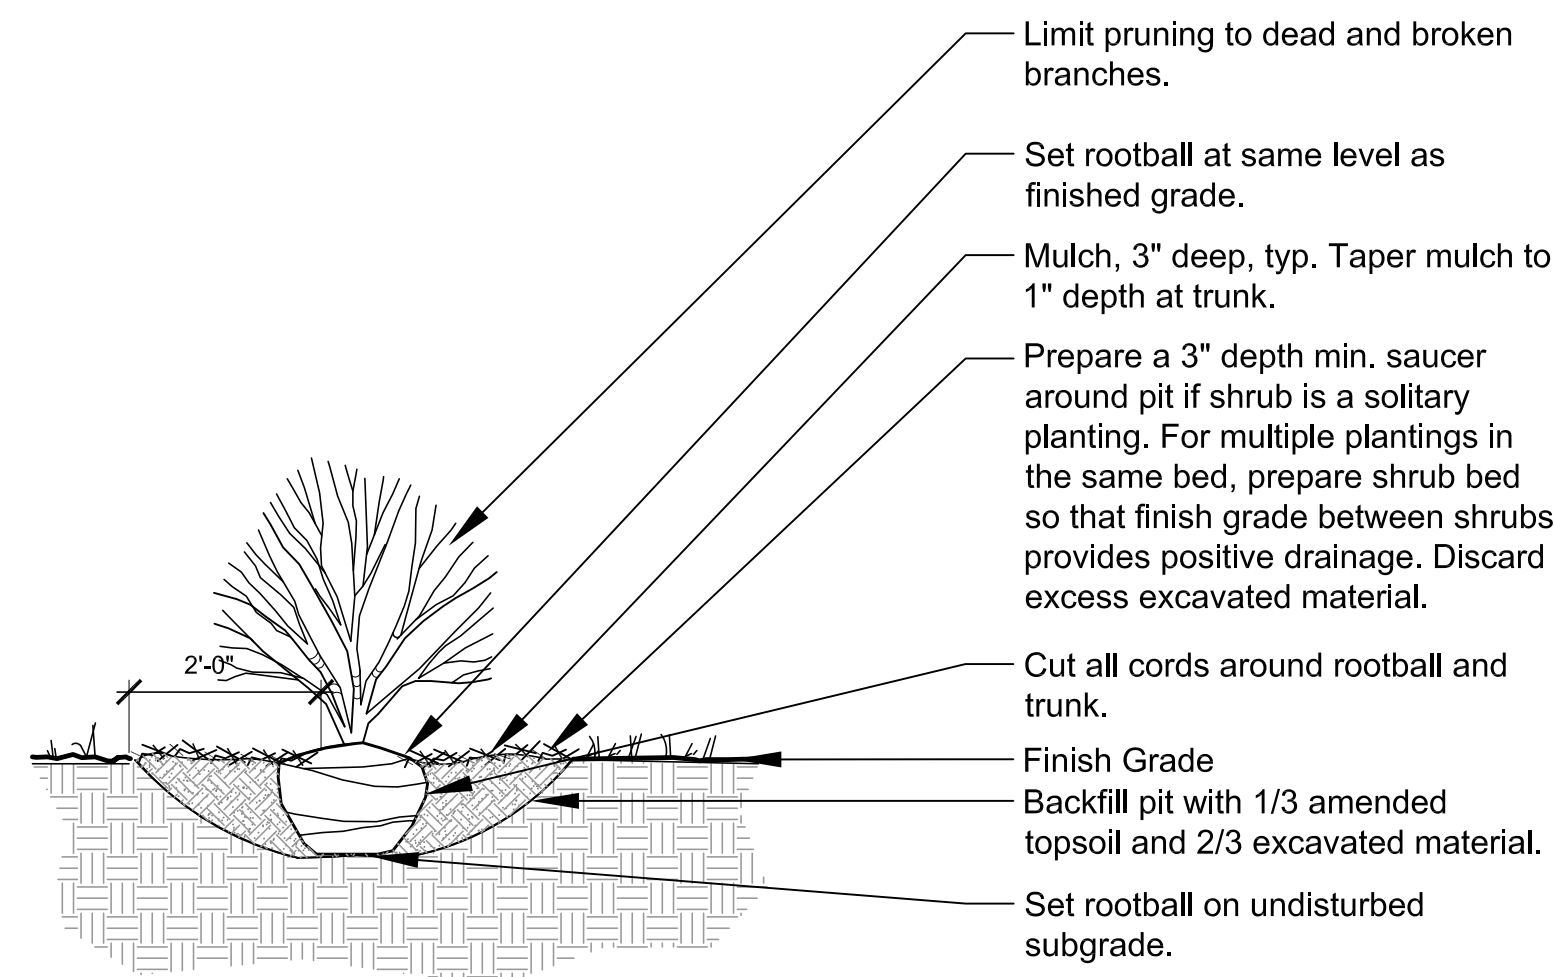


4 Shrub Planting

Scale: 1/2" = 1'-0" d-plant-shrub

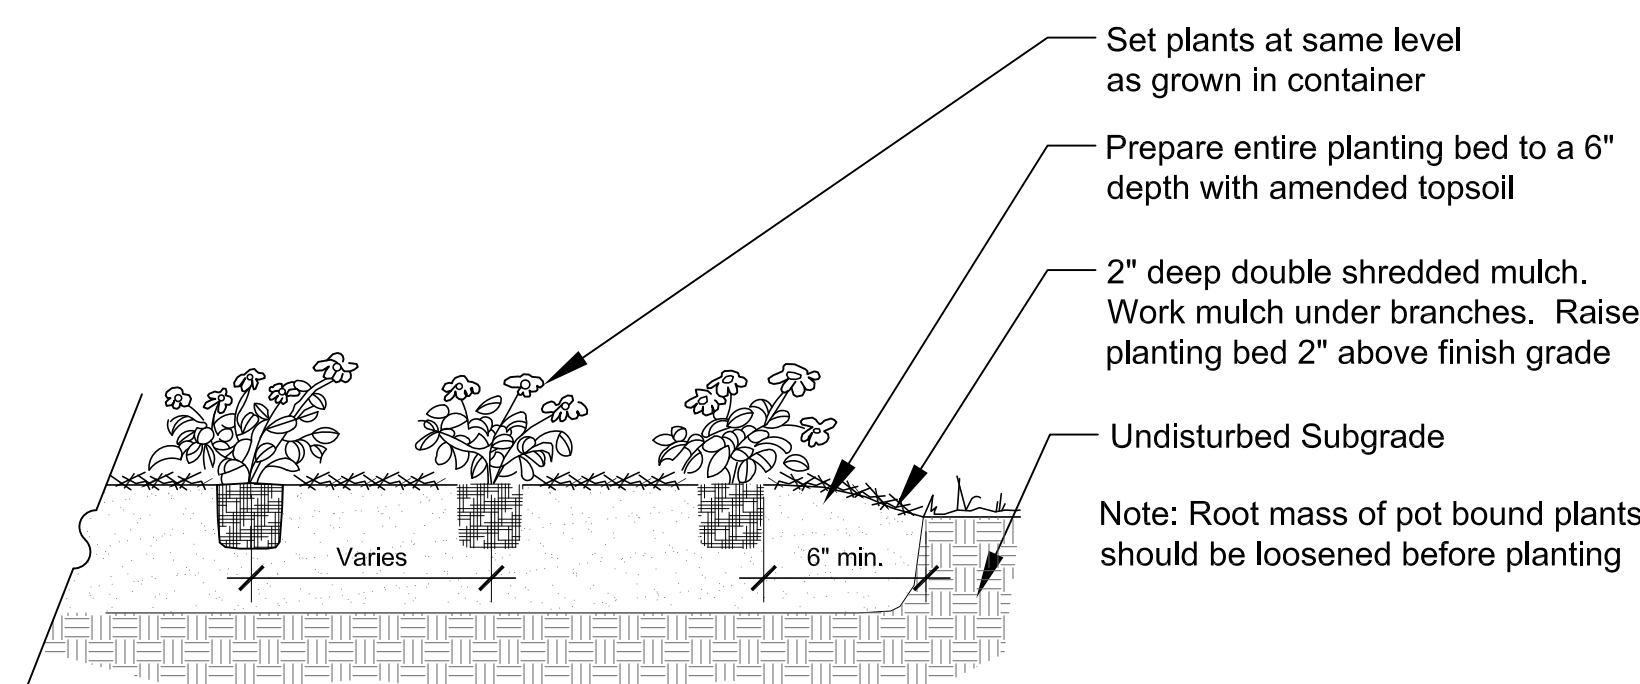


5 Annual and Perennial Planting

Scale: 1/2" = 1'-0" d-plant-tree-ever

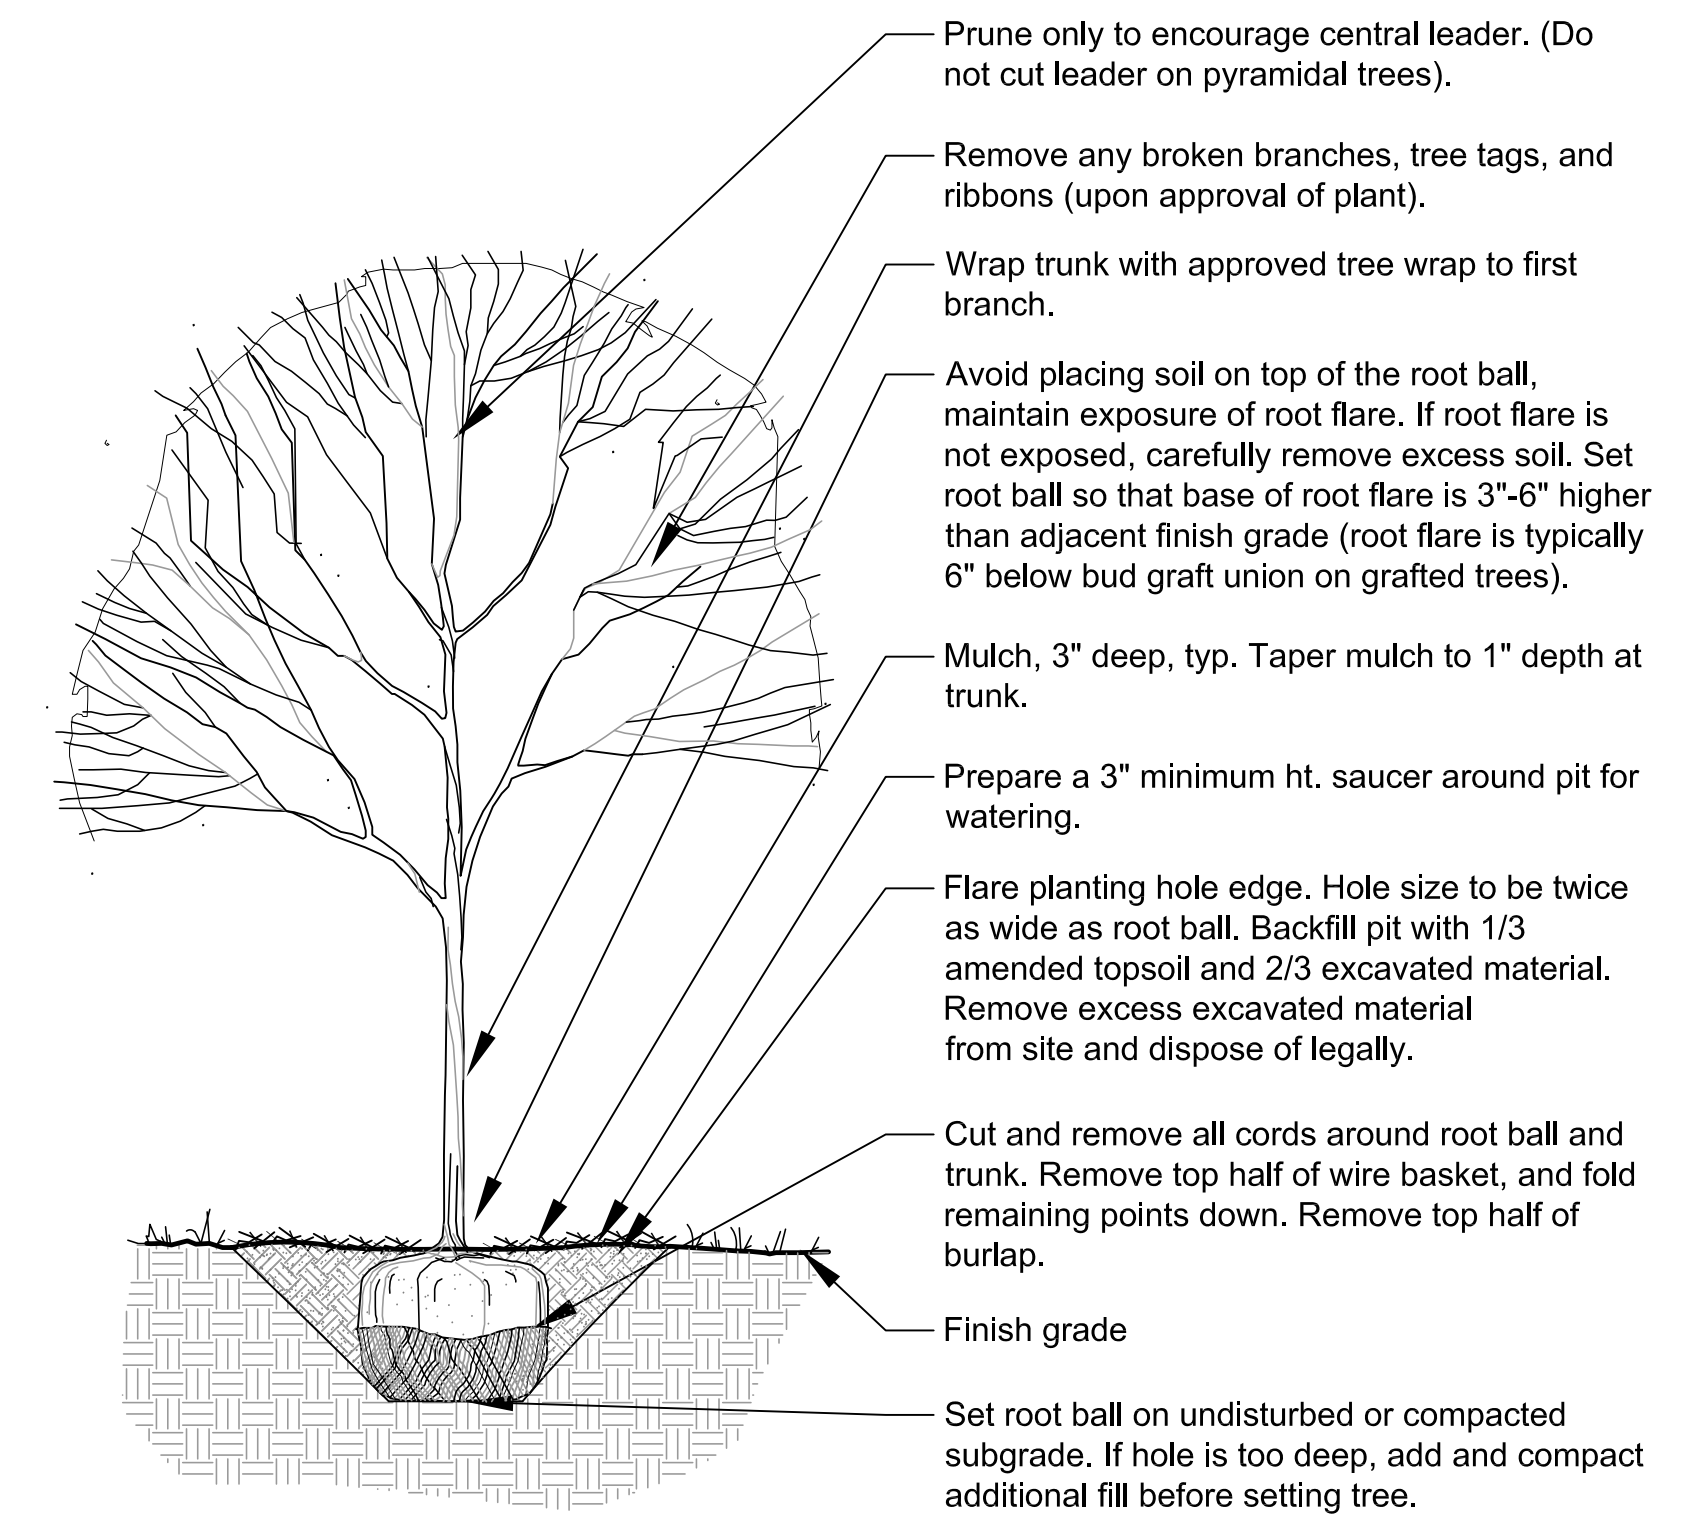

1 Deciduous Tree Planting

Scale: 1/2" = 1'-0" d-plant-tree-dec

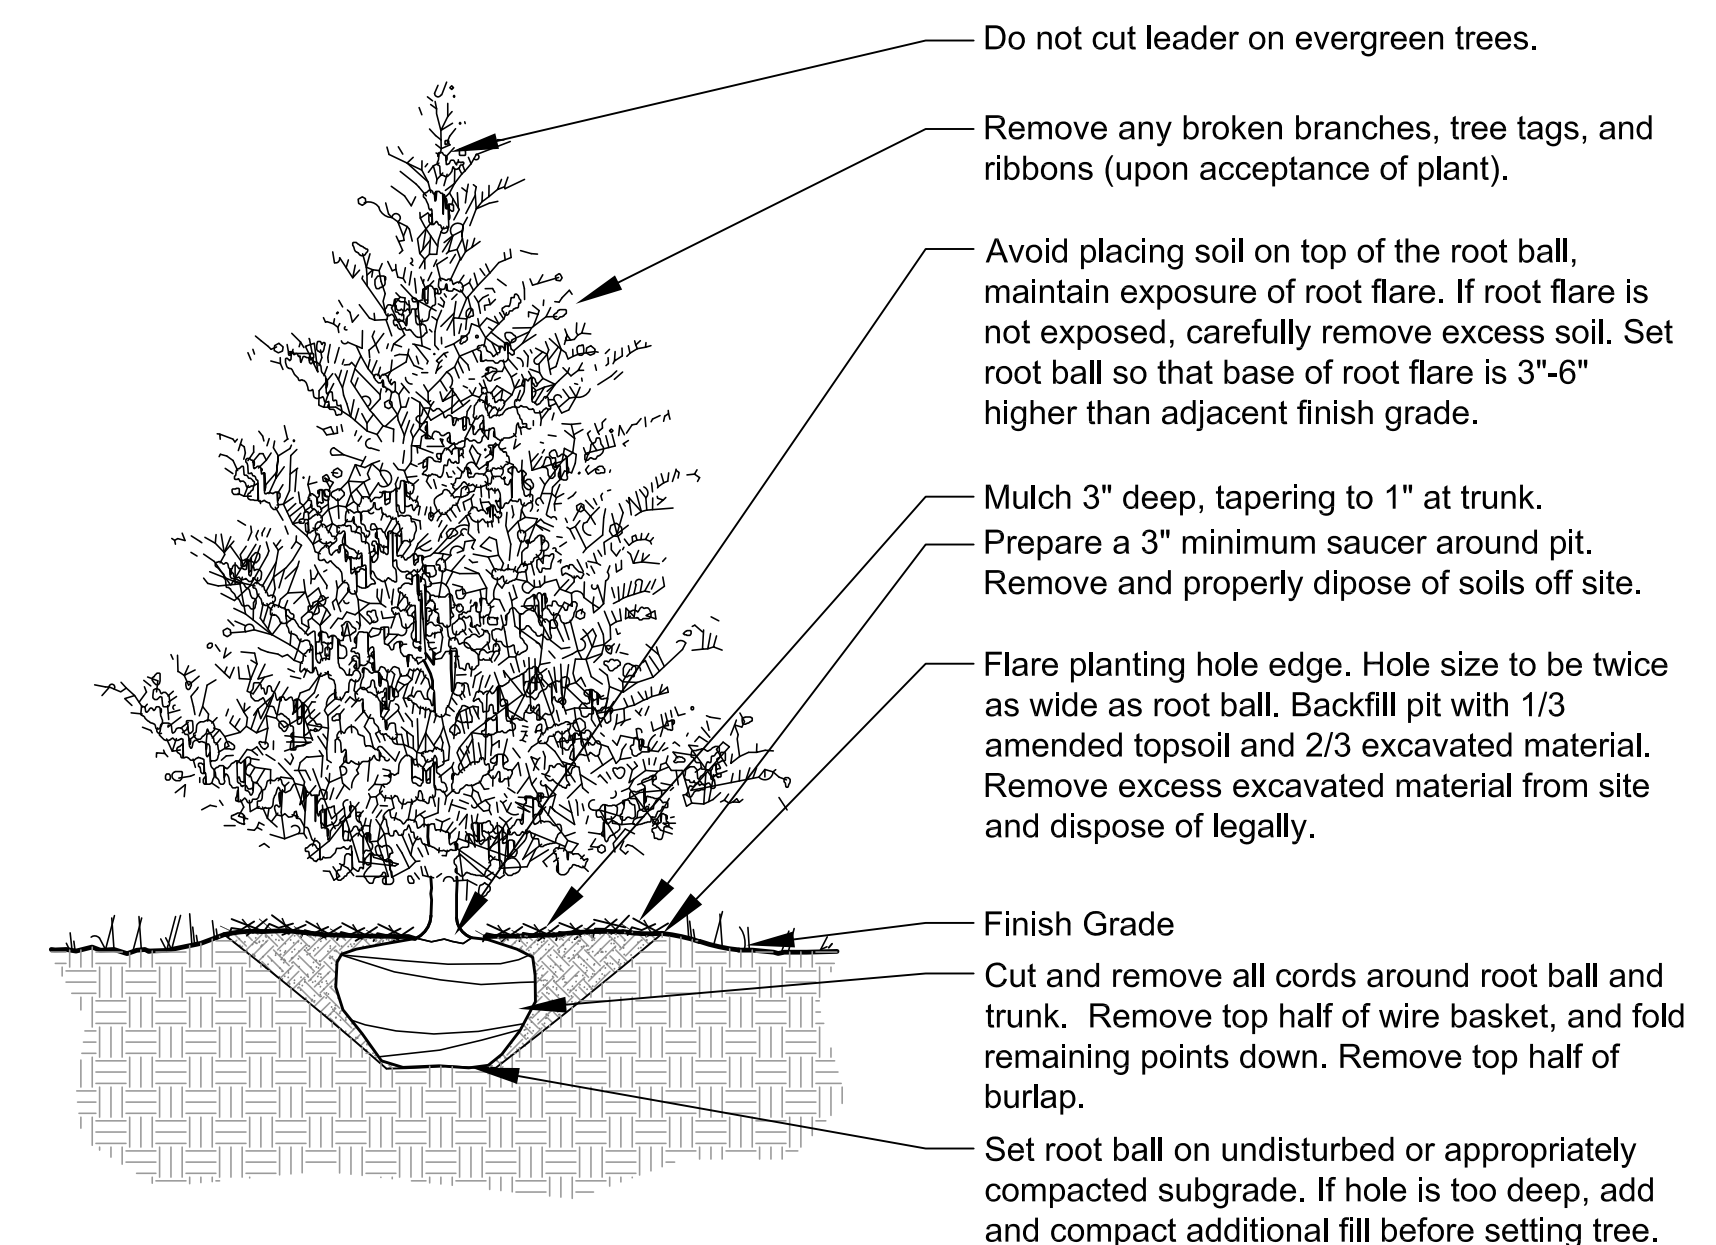

2 Evergreen Tree Planting

Scale: 1/2" = 1'-0" d-plant-tree-ever

ISSUED
February 27, 2020

REVISIONS

| No | Date | Issue |
|----|------------|----------------|
| 1 | 05-13-2020 | PUD 1st Review |
| | | |
| | | |
| | | |

CHECKED BY: GBR DRAWN BY: NAA

SHEET TITLE
DETAILS

SCALE IN FEET
as noted

NORTH SHEET NUMBER

L2.0