

SCHANSTRA
DESIGN
GROUP

SCHANSTRA DESIGN GROUP

2001 N. 17TH AVE.
MELROSE PARK, IL 60160
P: (847) 909-3932
GLADYS@SCHANSTRADG.COM

CLIENT INFORMATION

SOWA BARBER LOUNGE

232 S. WASHINGTON ST.
NAPERVILLE, IL 60540

BUILDER INFORMATION

GREEN-KOR CONSTRUCTION INC.
KHURRAM SAYEED

(773) 370-7300
KSAYEED@VKKONTRAKTING.COM

PAGE INFORMATION

DESIGNER: GLADYS SCHANSTRA, CKD, CBD

DRAWN BY: G.S.

DATE: 07.27.21, 08.20.21, 08.27.21


REVISED: 09.20.21

SCALE: 1/4" = 1'-0"


MAIN FLOOR

EXISTING PLAN

AI

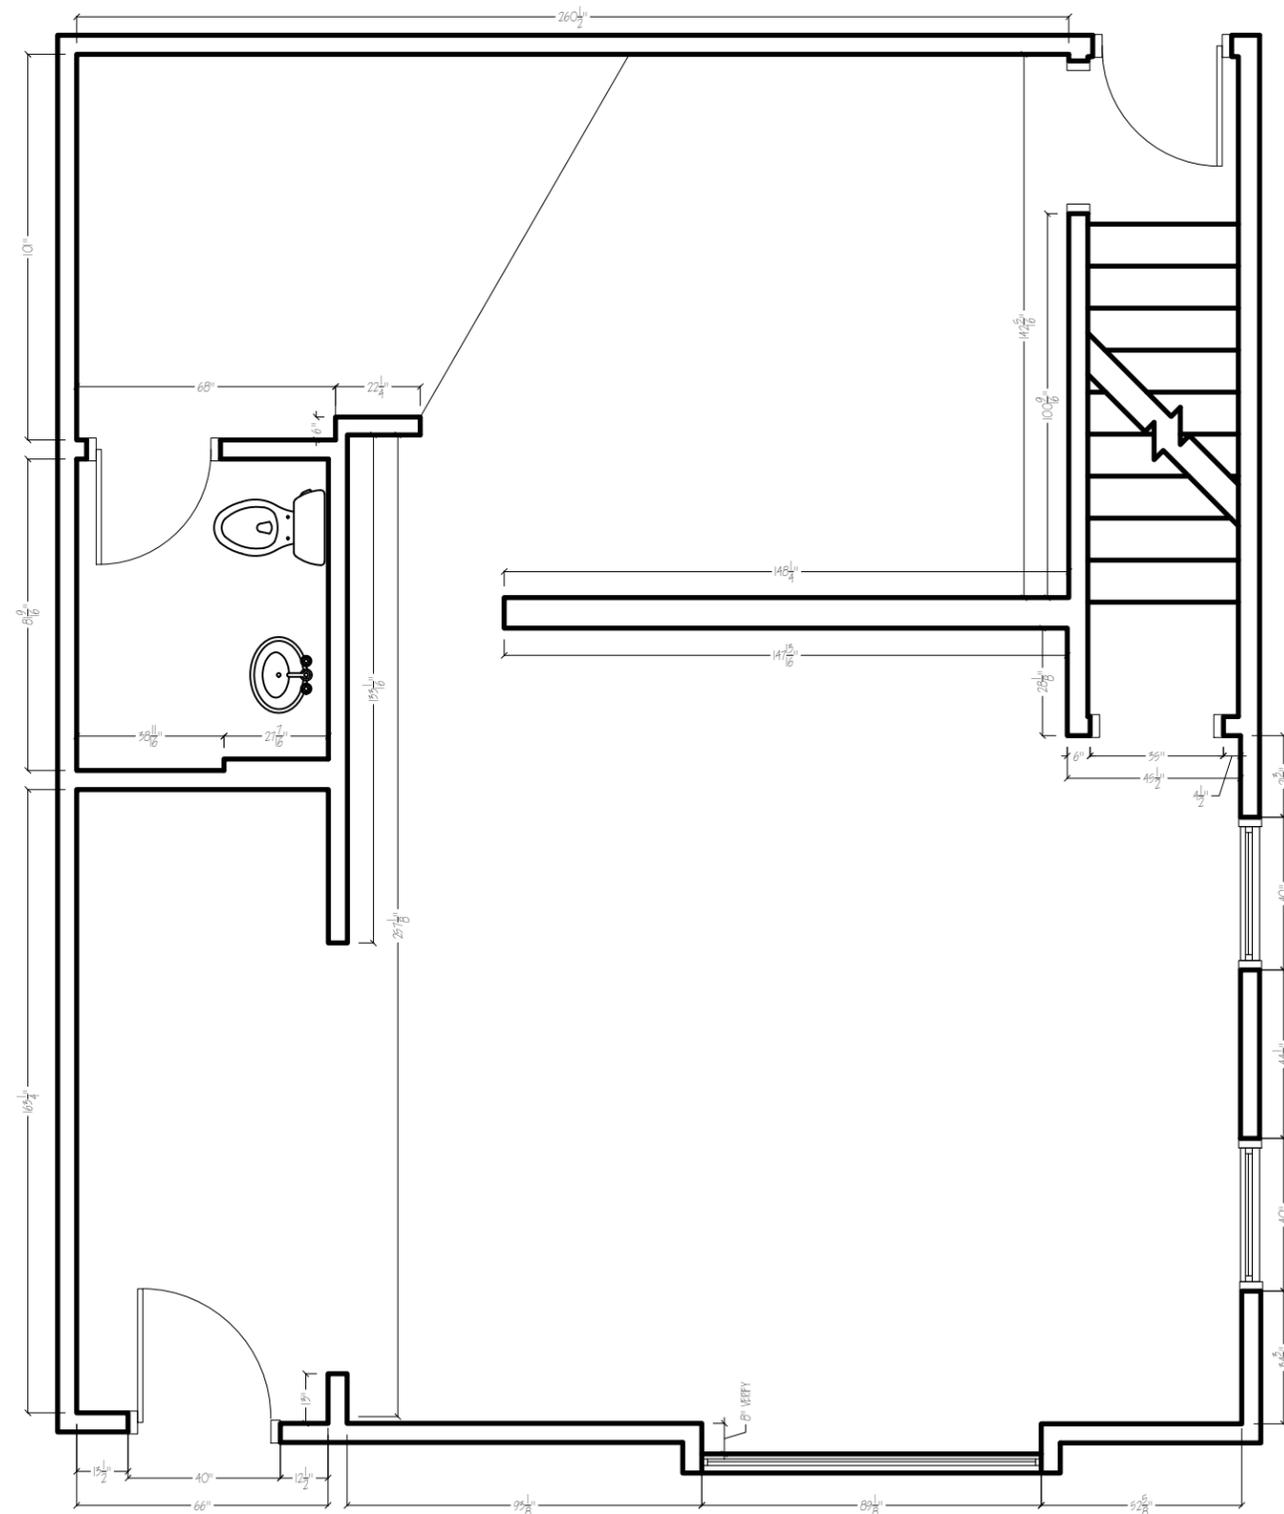

NEW MAIN FLOOR PLAN

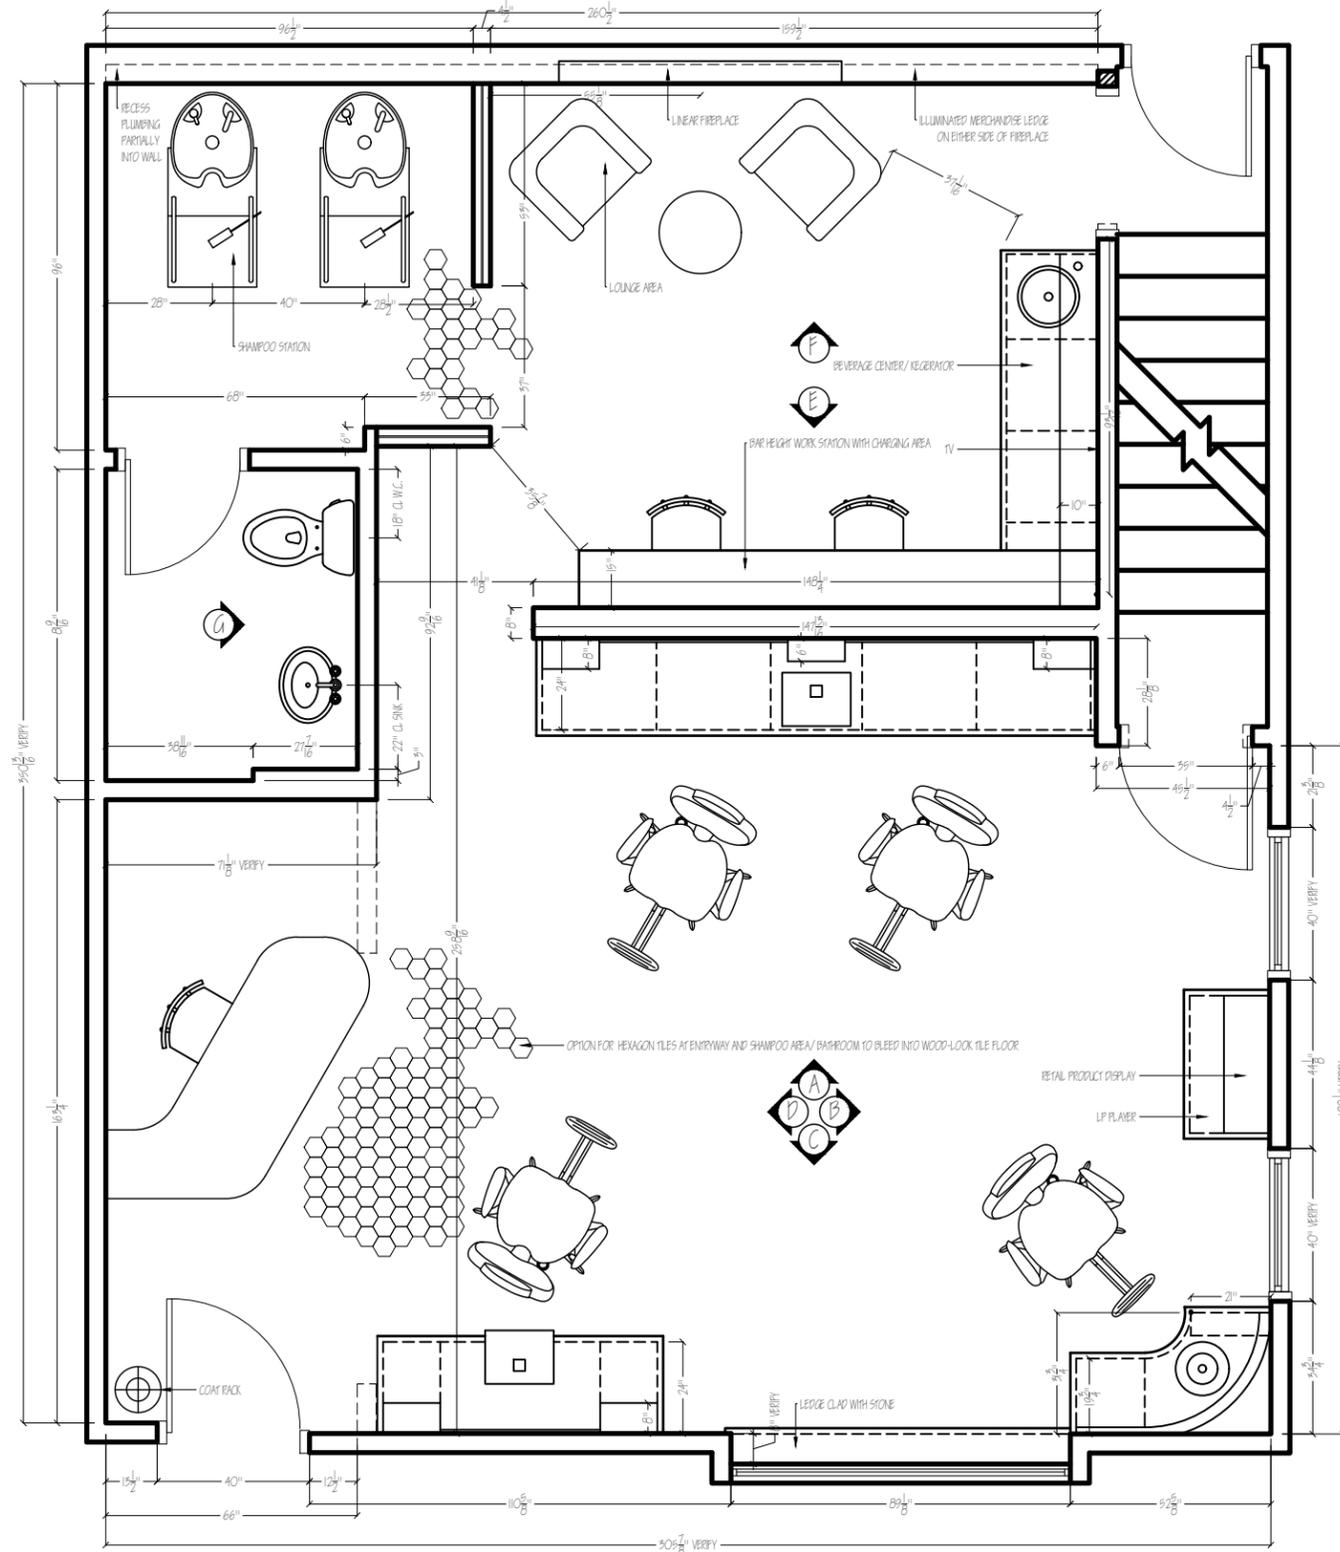

SCHANSTRA
DESIGN
GROUP

SCHANSTRA DESIGN GROUP
2001 N. 17TH AVE.
MELROSE PARK, IL 60160
P: (847) 909-3932
GLADYS@SCHANSTRADG.COM

CLIENT INFORMATION

SOWA BARBER LOUNGE
232 S. WASHINGTON ST.
NAPERVILLE, IL 60540

BUILDER INFORMATION

GREEN-KOR CONSTRUCTION INC.
KHURRAM SAYEED

(773) 370-7300
KSAYEED@VKKONTRAKTING.COM

PAGE INFORMATION

DESIGNER: GLADYS SCHANSTRA, CKD, CBD

DRAWN BY: G.S.

DATE: 07.27.21, 08.20.21, 08.27.21

REVISED: 09.20.21

SCALE: 1/4" = 1'-0"

MAIN FLOOR

NEW PLAN

A2

SCHANSTRA DESIGN GROUP

SCHANSTRA DESIGN GROUP

2001 N. 17TH AVE.
MELROSE PARK, IL 60160
P: (847) 909-3932
GLADYS@SCHANSTRADG.COM

CLIENT INFORMATION

SOWA BARBER LOUNGE

232 S. WASHINGTON ST.
NAPERVILLE, IL 60540

BUILDER INFORMATION

GREEN-KOR CONSTRUCTION INC.
KHURRAM SAYEED

(773) 370-7300
KSAYEED@VKKONTRAKTING.COM

PAGE INFORMATION

DESIGNER: GLADYS SCHANSTRA, CKD, CBD

DRAWN BY: G.S.

DATE: 07.27.21, 08.20.21, 08.27.21


REVISED: 09.20.21

SCALE: 3/8" = 1'-0"

BARBER LOUNGE

ELEVATION A

A3

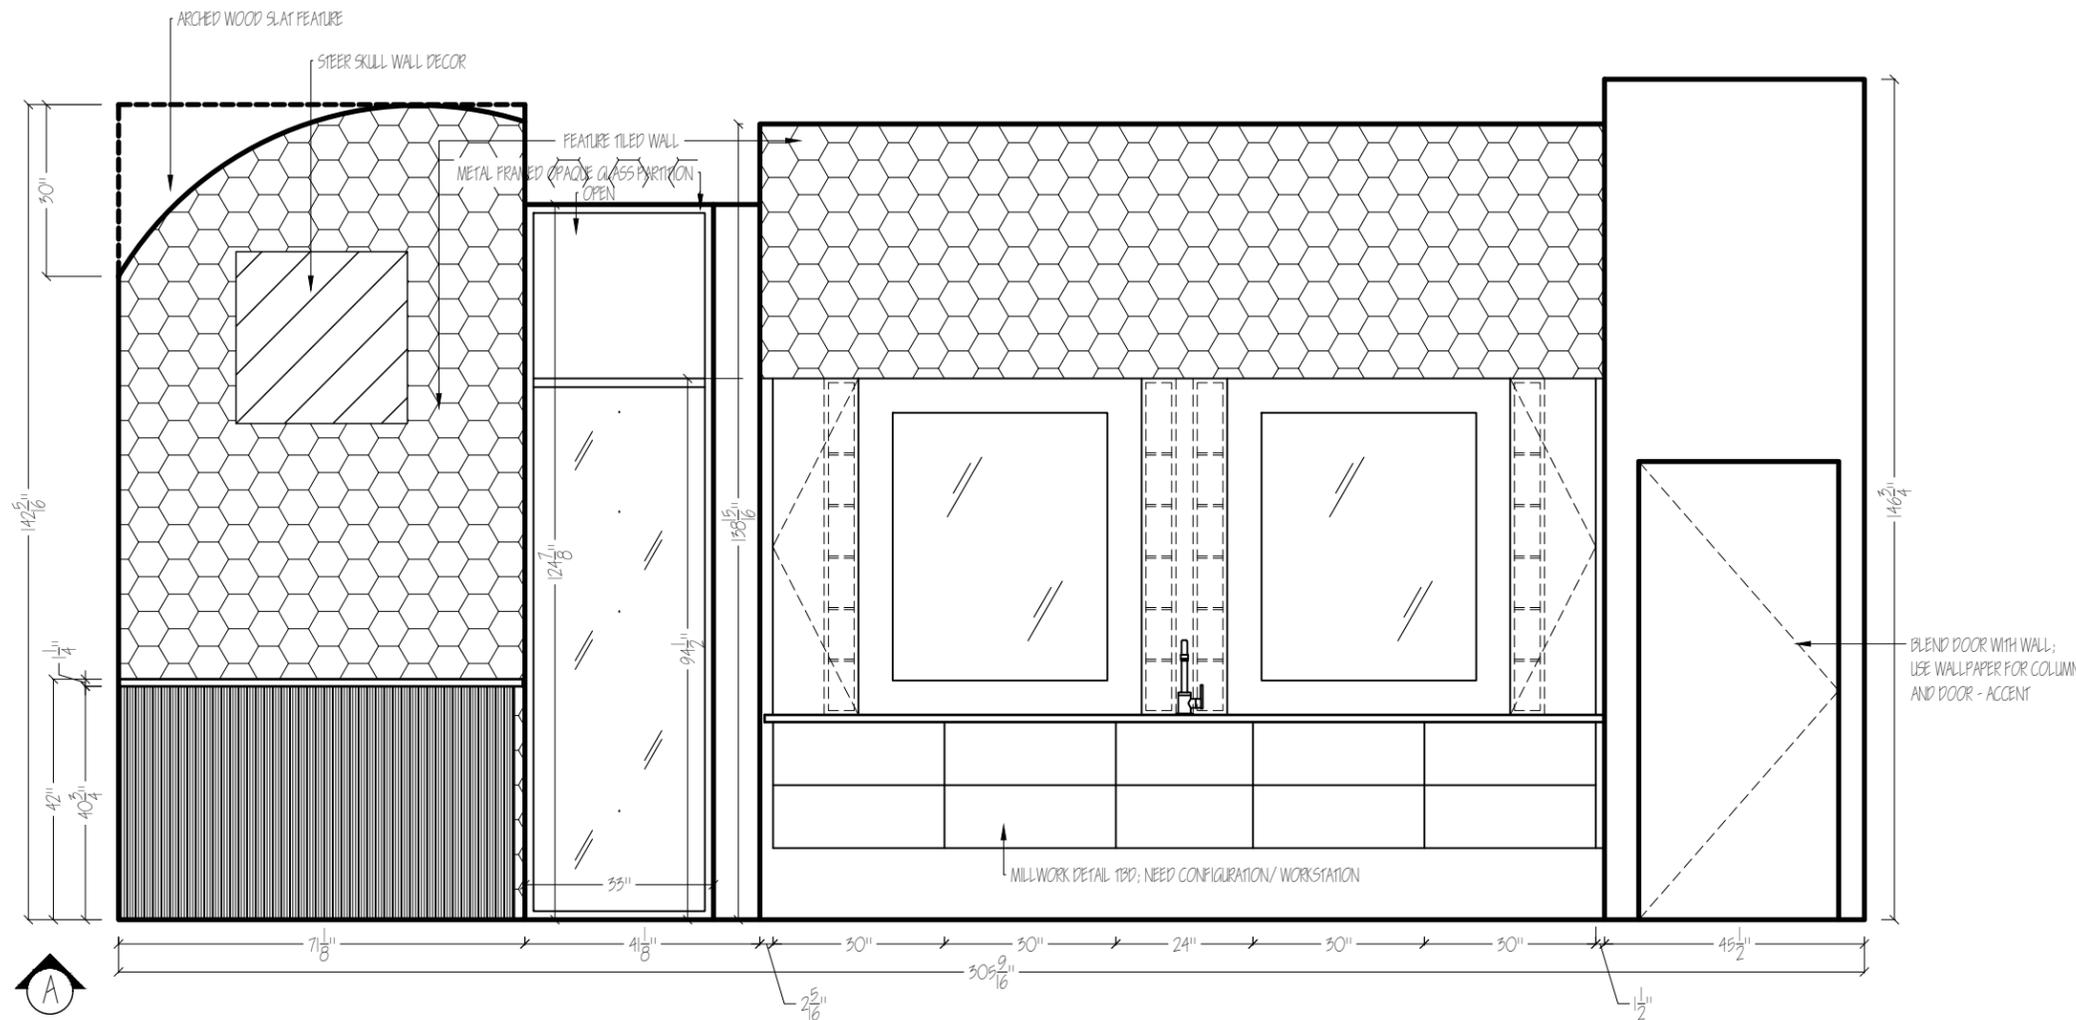

SCHANSTRA DESIGN GROUP

SCHANSTRA DESIGN GROUP

2001 N. 17TH AVE.
MELROSE PARK, IL 60160
P: (847) 909-3932
GLADYS@SCHANSTRADG.COM

CLIENT INFORMATION

SOWA BARBER LOUNGE

232 S. WASHINGTON ST.
NAPERVILLE, IL 60540

BUILDER INFORMATION

GREEN-KOR CONSTRUCTION INC.
KHURRAM SAYEED

(773) 370-7300
KSAYEED@VKKONTRAKTING.COM

PAGE INFORMATION

DESIGNER: GLADYS SCHANSTRA, CKD, CBD

DRAWN BY: G.S.

DATE: 07.27.21, 08.20.21, 08.27.21


REVISED: 09.20.21

SCALE: 3/8" = 1'-0"

BARBER LOUNGE

ELEVATION B

A4

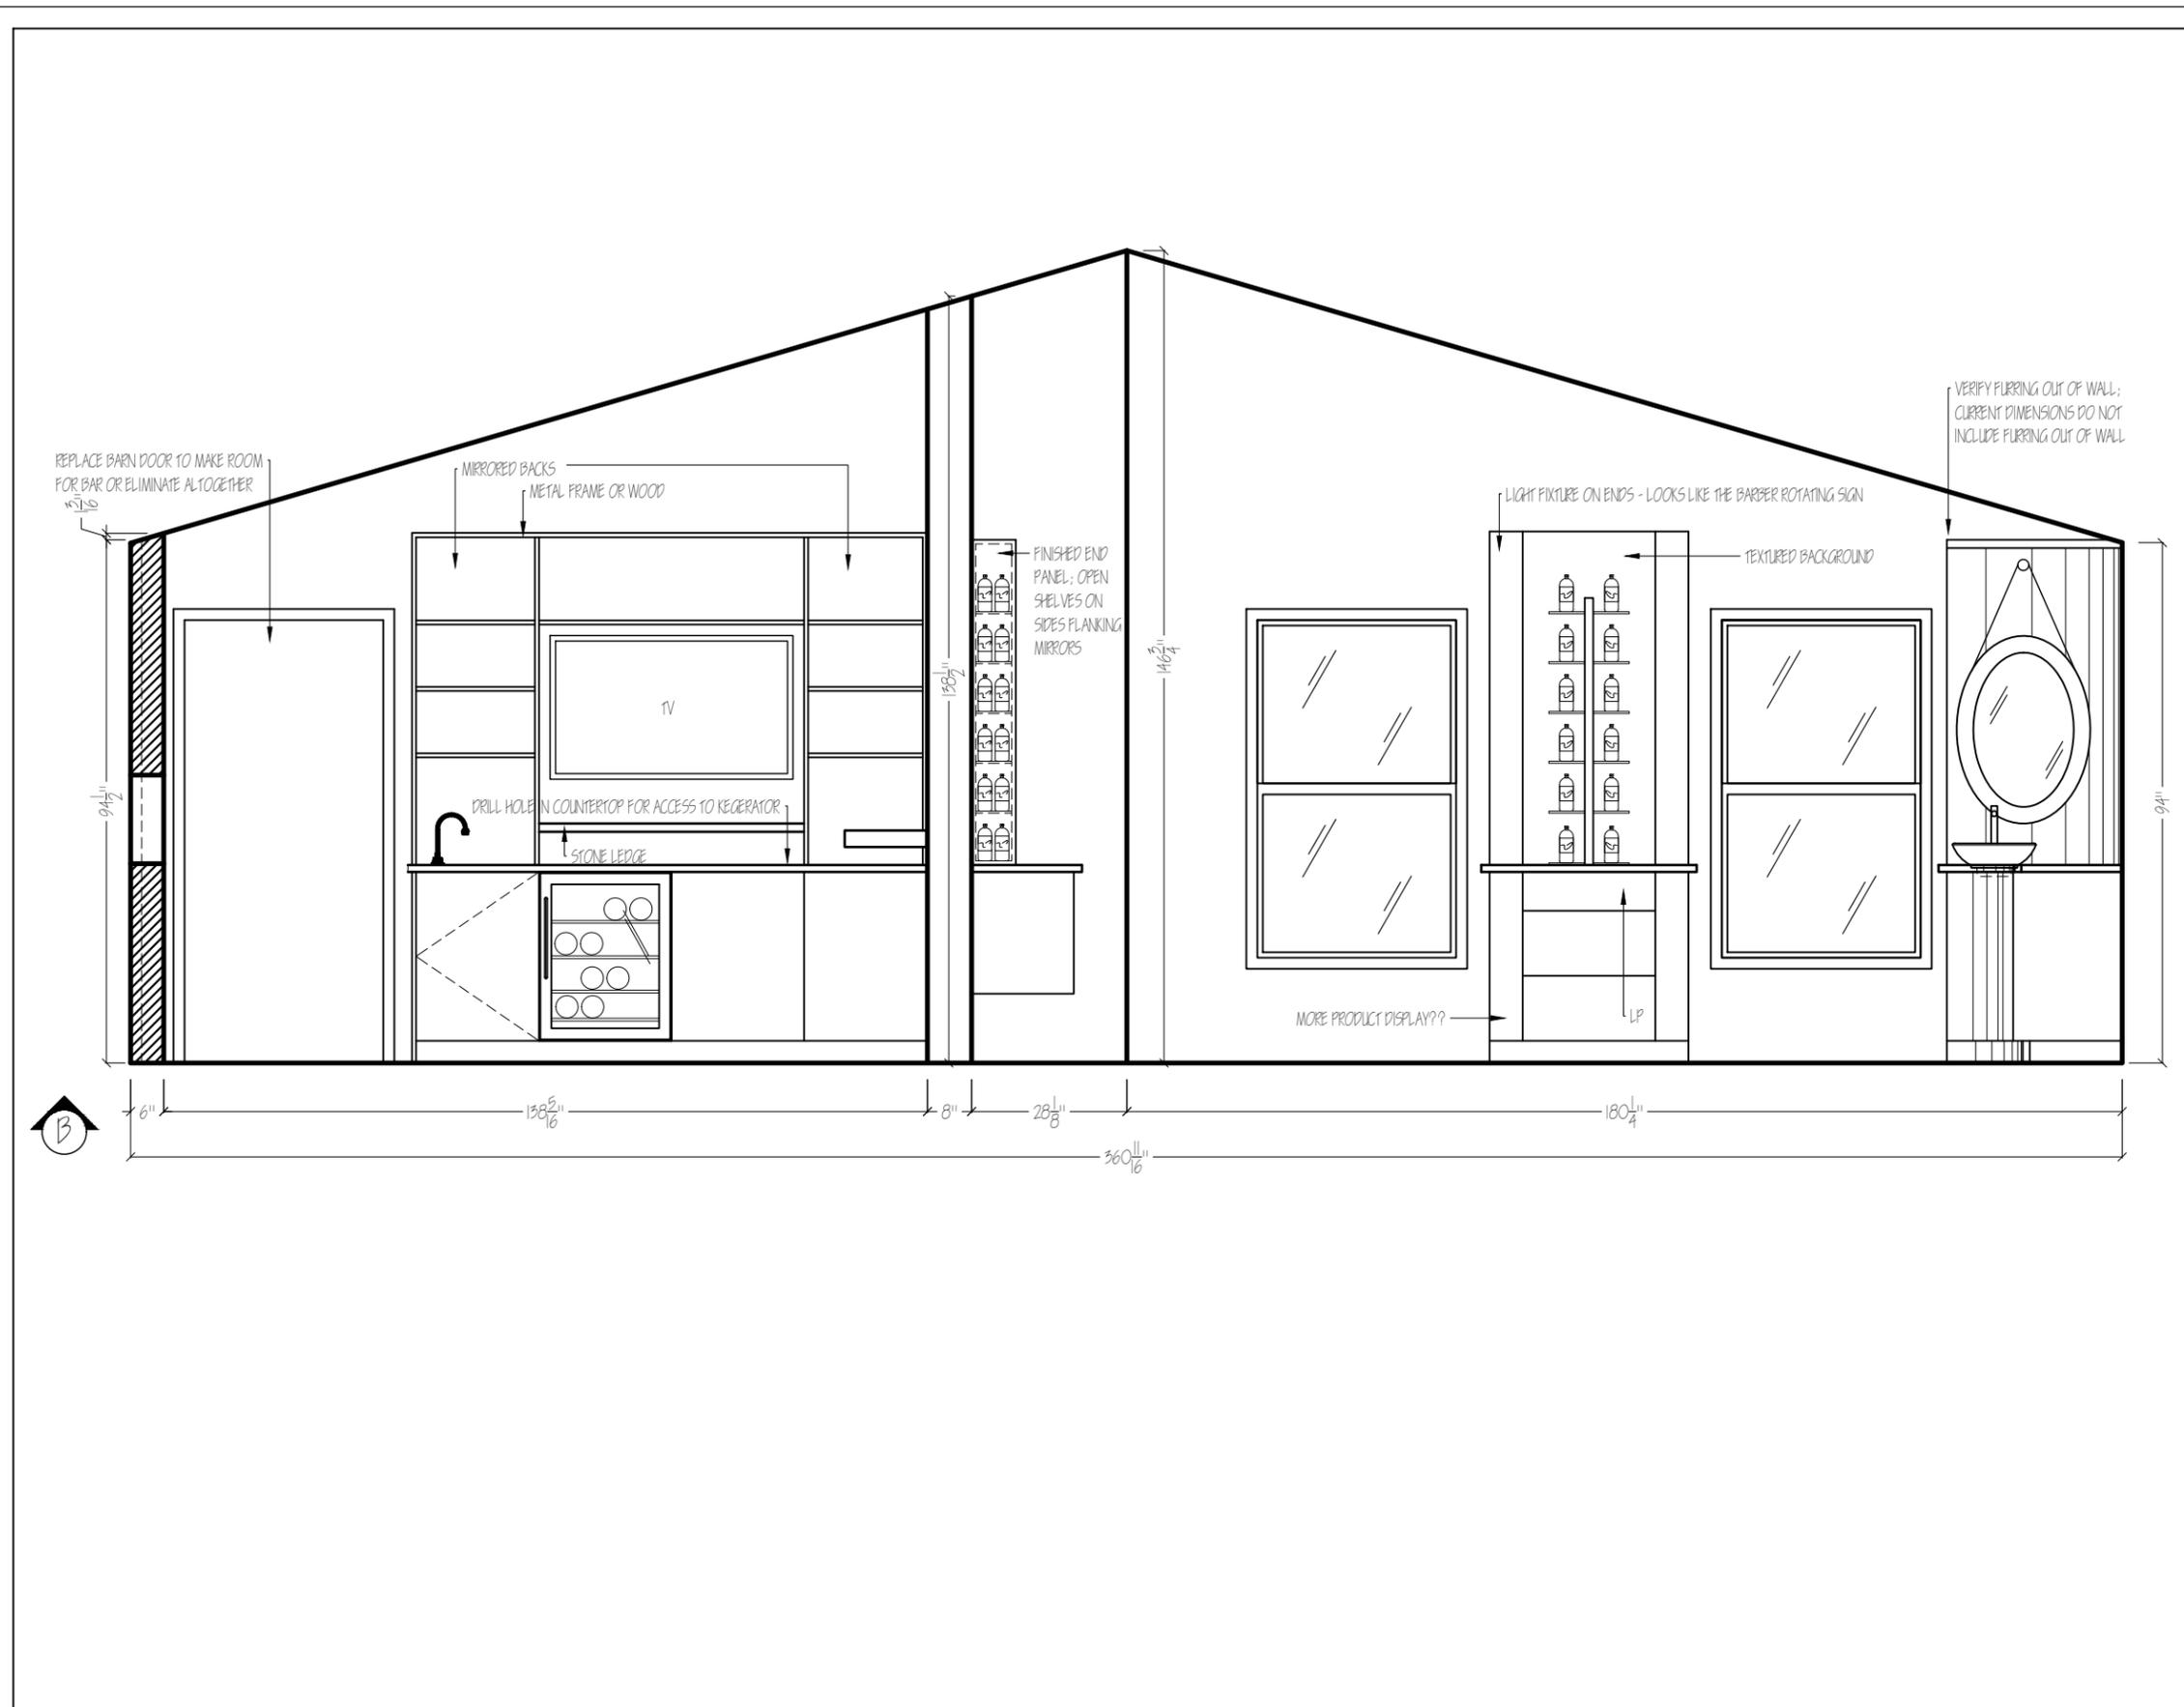

SCHANSTRA
DESIGN
GROUP

SCHANSTRA DESIGN GROUP

2001 N. 17TH AVE.
MELROSE PARK, IL 60160
P: (847) 909-3932
GLADYS@SCHANSTRADG.COM

CLIENT INFORMATION

SOWA BARBER LOUNGE

232 S. WASHINGTON ST.
NAPERVILLE, IL 60540

BUILDER INFORMATION

GREEN-KOR CONSTRUCTION INC.
KHURRAM SAYEED

(773) 370-7300
KSAYEED@VKKONTRAKTING.COM

PAGE INFORMATION

DESIGNER: GLADYS SCHANSTRA, CKD, CBD

DRAWN BY: G.S.

DATE: 07.27.21, 08.20.21, 08.27.21


REVISED: 09.20.21

SCALE: 3/8" = 1'-0"

BARBER LOUNGE

ELEVATION C

A5

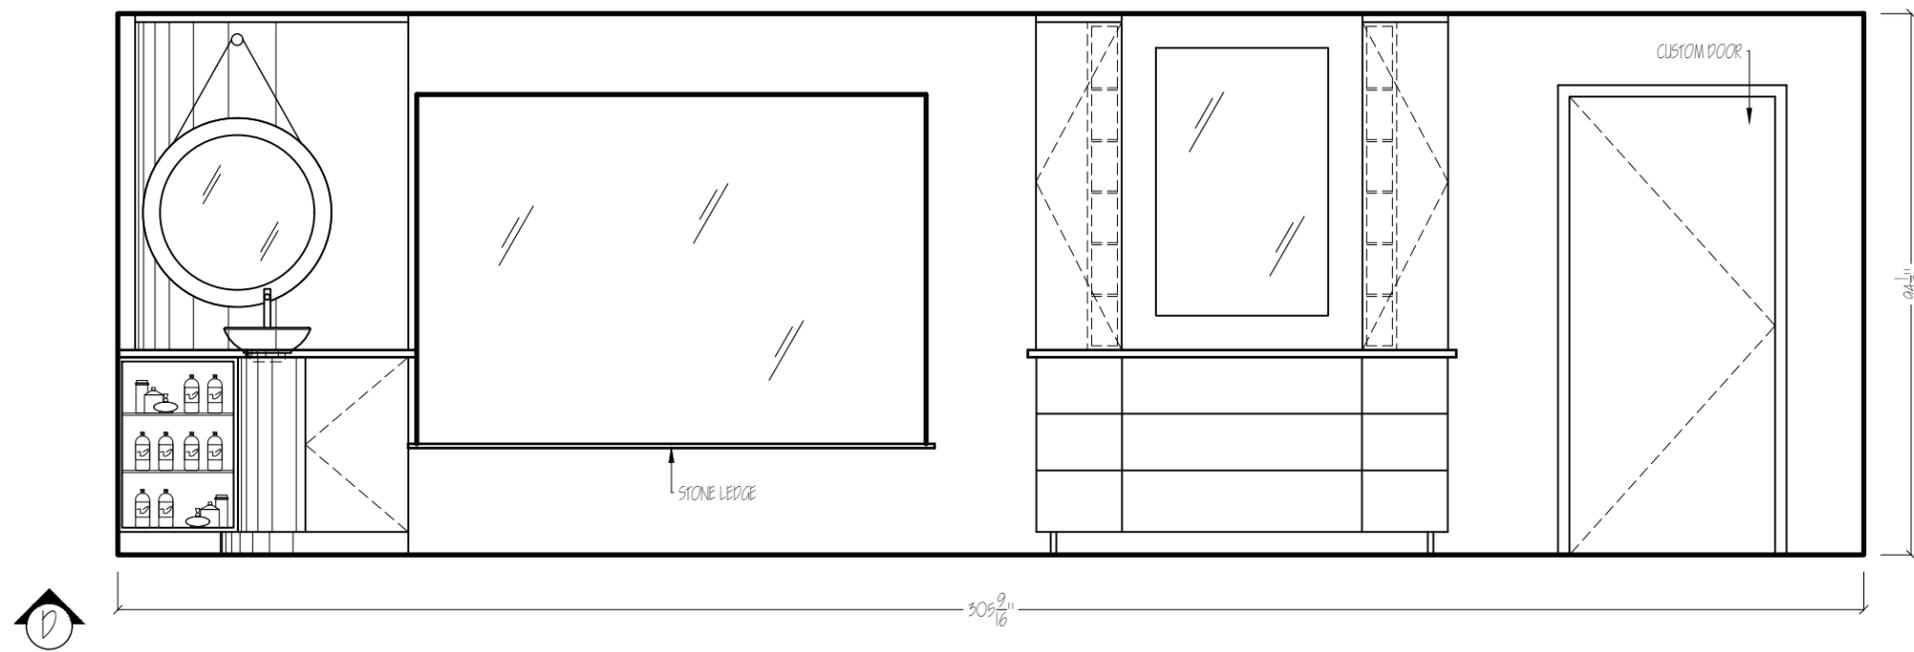

SCHANSTRA
DESIGN
GROUP

SCHANSTRA DESIGN GROUP

2001 N. 17TH AVE.
MELROSE PARK, IL 60160
P: (847) 909-3932
GLADYS@SCHANSTRADG.COM

CLIENT INFORMATION

SOWA BARBER LOUNGE

232 S. WASHINGTON ST.
NAPERVILLE, IL 60540

BUILDER INFORMATION

GREEN-KOR CONSTRUCTION INC.
KHURRAM SAYEED

(773) 370-7300
KSAYEED@VKKONTRAKTING.COM

PAGE INFORMATION

DESIGNER: GLADYS SCHANSTRA, CKD, CBD

DRAWN BY: G.S.

DATE: 07.27.21, 08.20.21, 08.27.21


REVISED: 09.20.21

SCALE: 3/8" = 1'-0"

BARBER LOUNGE

ELEVATION D

A6

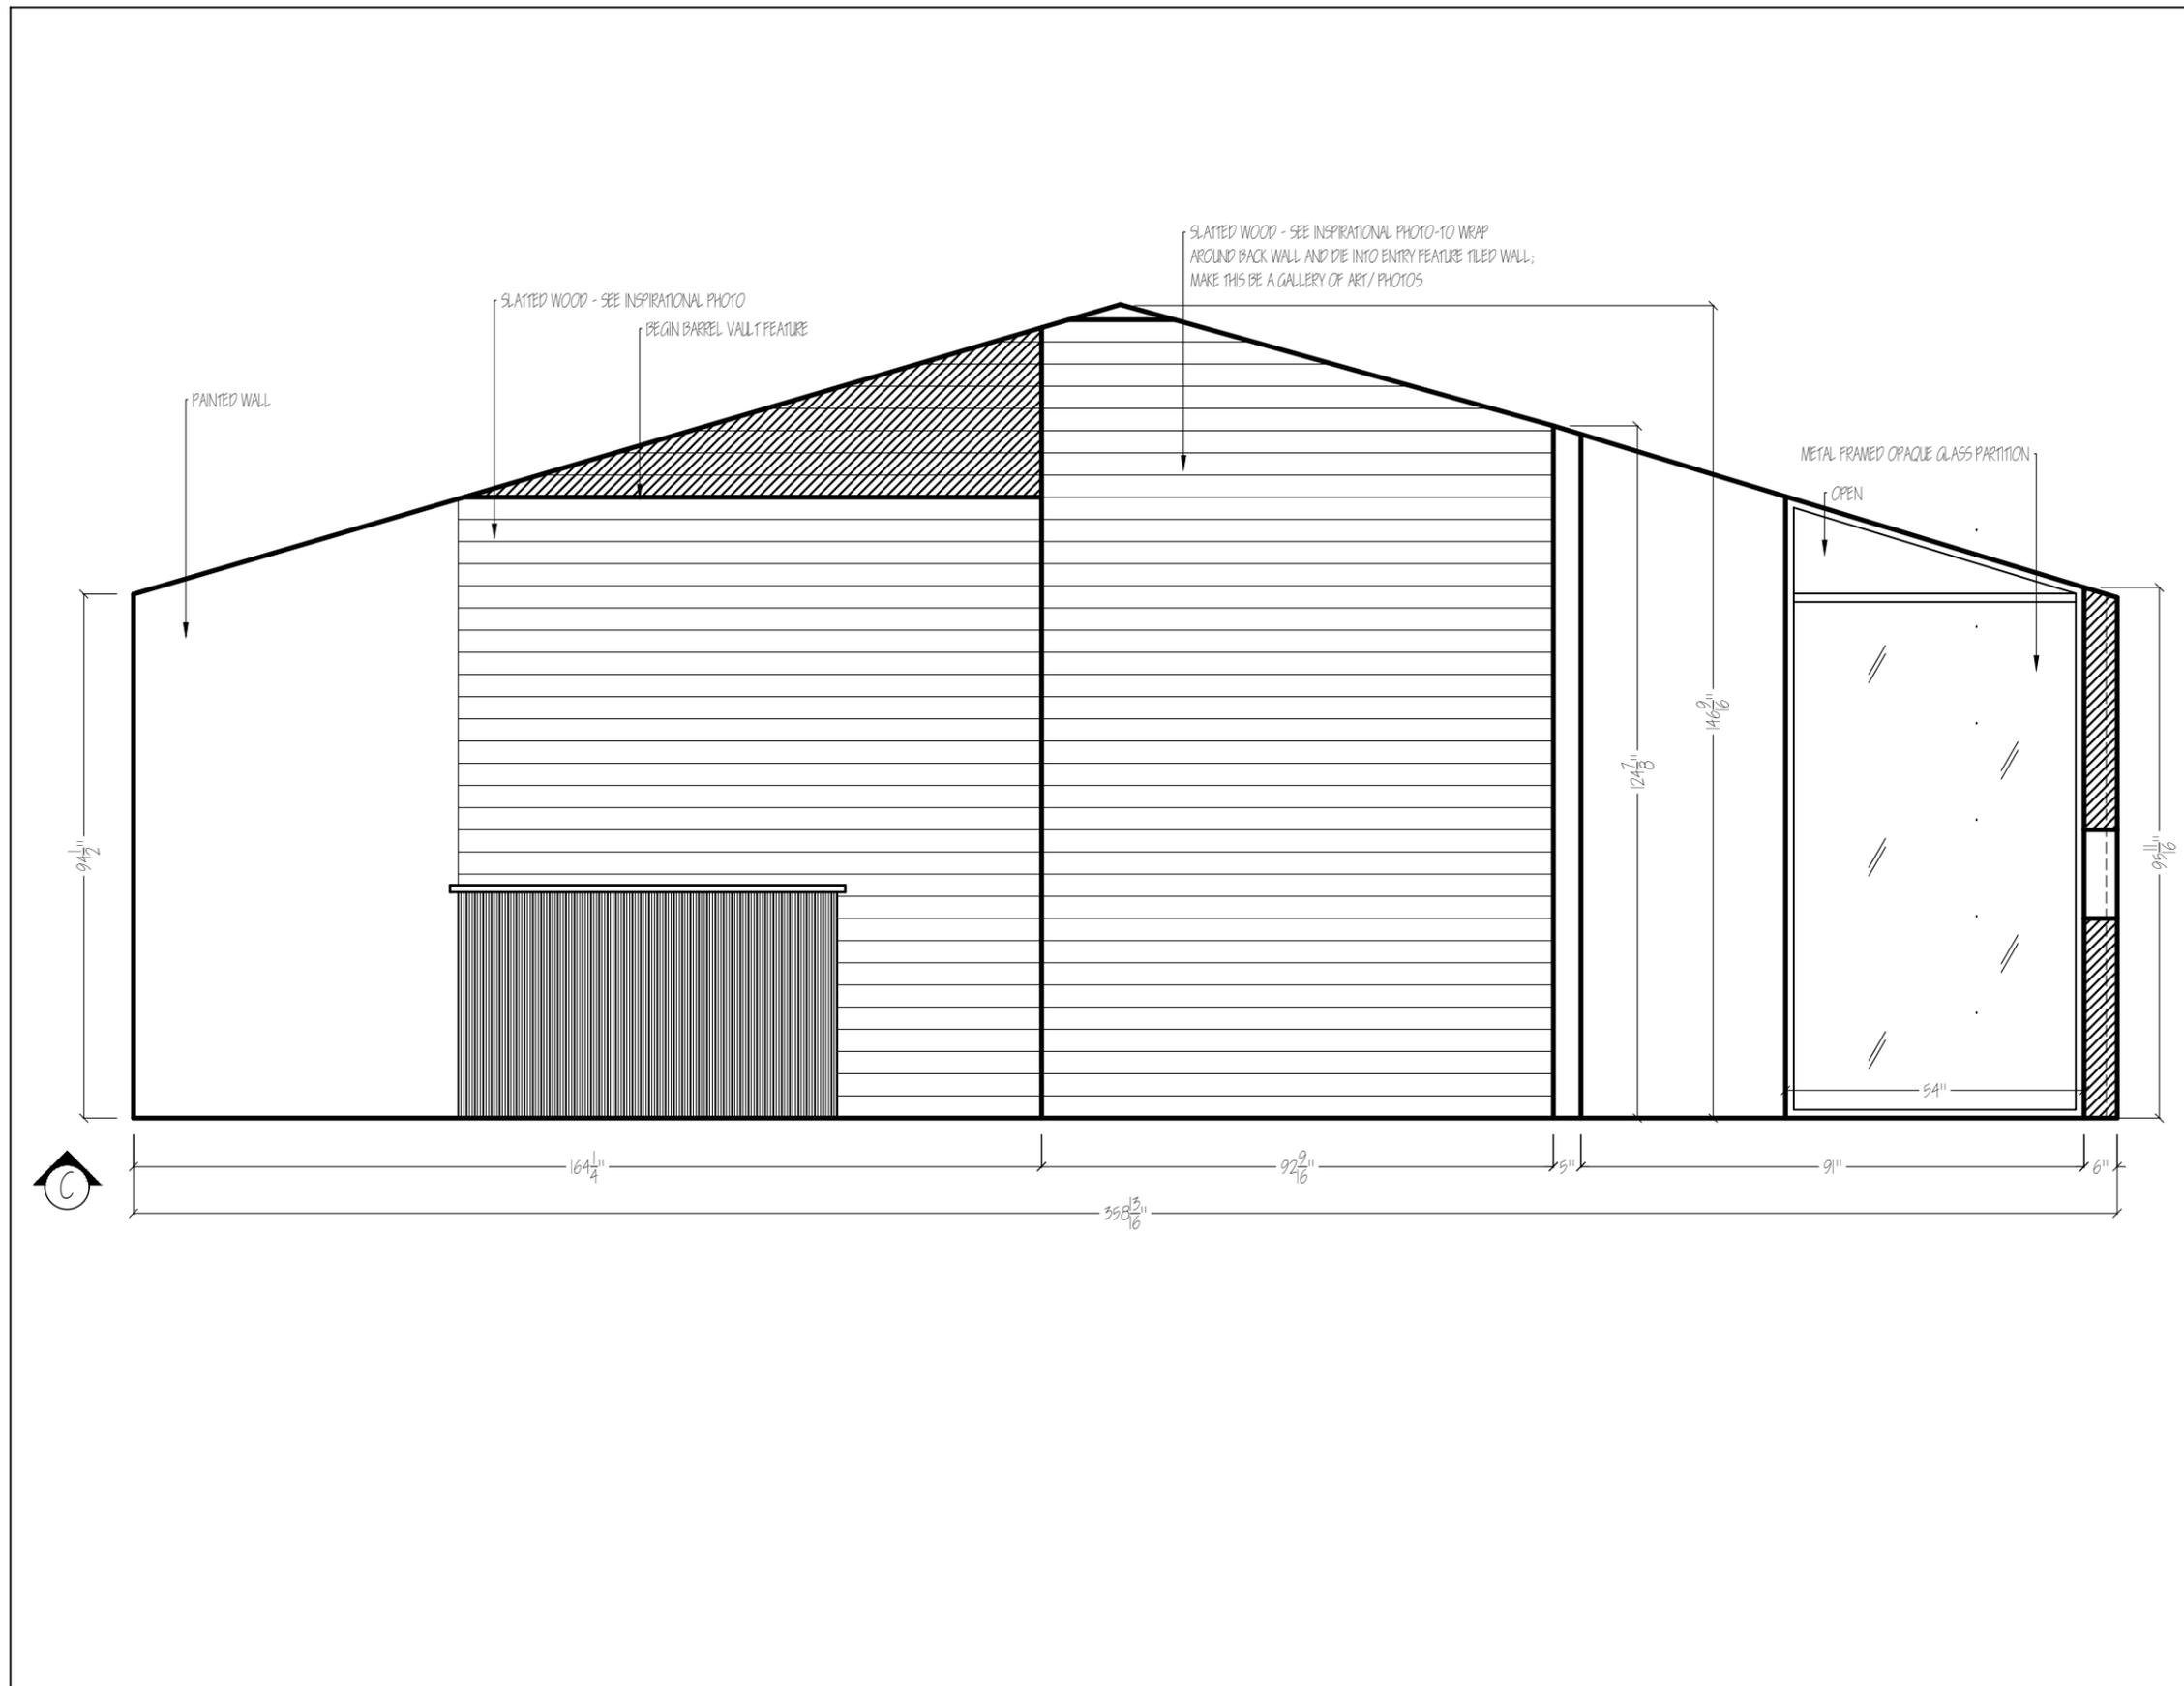

SCHANSTRA
DESIGN
GROUP

SCHANSTRA DESIGN GROUP
2001 N. 17TH AVE.
MELROSE PARK, IL 60160
P: (847) 909-3932
GLADYS@SCHANSTRADG.COM

CLIENT INFORMATION

SOWA BARBER LOUNGE
232 S. WASHINGTON ST.
NAPERVILLE, IL 60540

BUILDER INFORMATION

GREEN-KOR CONSTRUCTION INC.
KHURRAM SAYEED

(773) 370-7300
KSAYEED@VKKONTRAKTING.COM

PAGE INFORMATION


DESIGNER: GLADYS SCHANSTRA, CKD, CBD
DRAWN BY: G.S.
DATE: 07.27.21, 08.20.21, 08.27.21
REVISED: 09.20.21

SCALE: 3/8" = 1'-0"

BARBER LOUNGE

ELEVATION E

A7

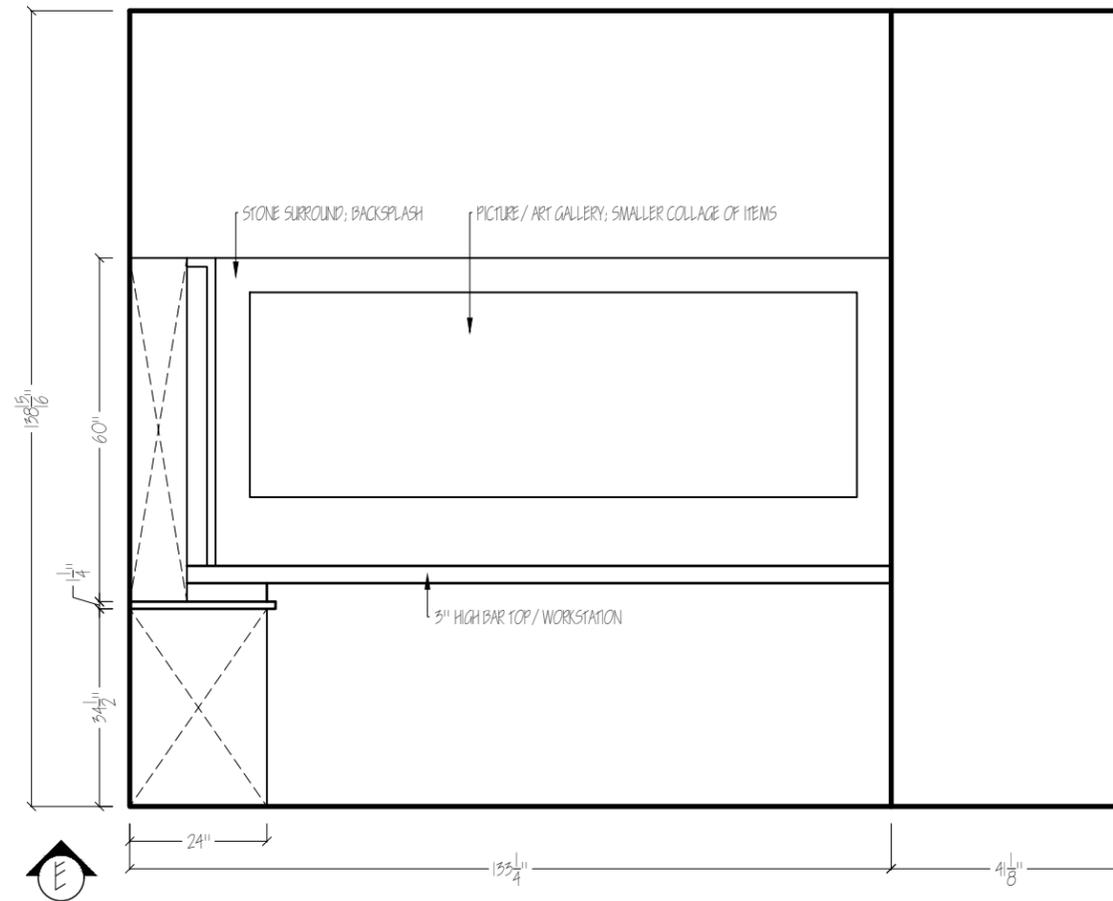

SCHANSTRA
DESIGN
GROUP

SCHANSTRA DESIGN GROUP
2001 N. 17TH AVE.
MELROSE PARK, IL 60160
P: (847) 909-3932
GLADYS@SCHANSTRADG.COM

CLIENT INFORMATION

SOWA BARBER LOUNGE
232 S. WASHINGTON ST.
NAPERVILLE, IL 60540

BUILDER INFORMATION

GREEN-KOR CONSTRUCTION INC.
KHURRAM SAYEED

(773) 370-7300
KSAYEED@VKKONTRAKTING.COM



PAGE INFORMATION

DESIGNER: GLADYS SCHANSTRA, CKD, CBD
DRAWN BY: G.S.
DATE: 07.27.21, 08.20.21, 08.27.21
REVISED: 09.20.21

SCALE: 3/8" = 1'-0"

BARBER LOUNGE
ELEVATIONS F and G

A8

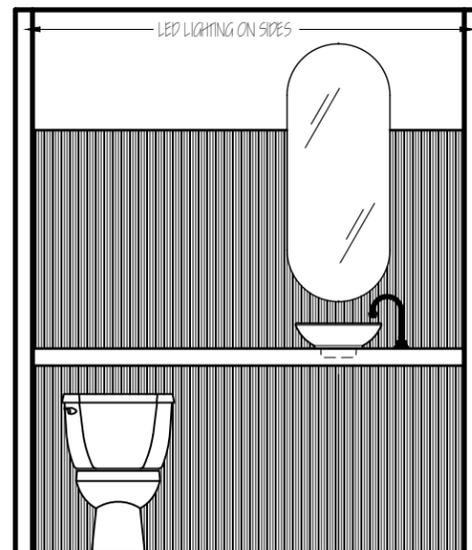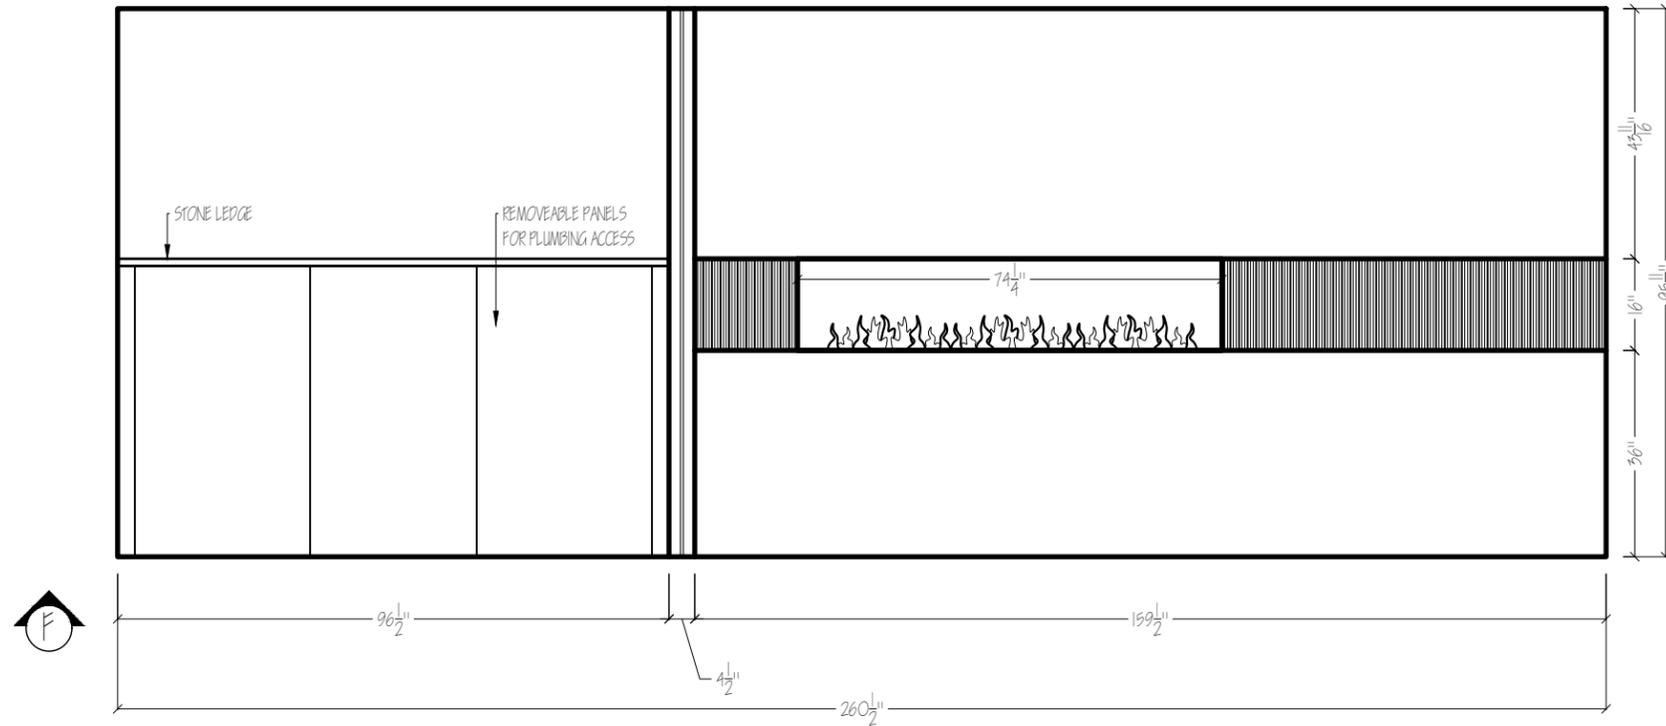

MAY NEED TO MOVE IT TO THE LEFT 3" IF WALL NEEDS TO BE FLURRED FOR LIGHTING ON THIS SIDE