


**Chick-fil-A Drive-Through Queues - Saturday**

TIME	Total Vehicles in Queue		Queue Summary
	2/21/2023 Glendale		
11:00 AM	15		
11:05 AM	10		Average Queue 16
11:10 AM	22		
11:15 AM	23		
11:20 AM	26		
11:25 AM	24		Maximum Queue 33
11:30 AM	22		
11:35 AM	24		
11:40 AM	21		
11:45 AM	26		
11:50 AM	25		
11:55 AM	33		
12:00 PM	27		
12:05 PM	25		
12:10 PM	17		
12:15 PM	18		
12:20 PM	22		
12:25 PM	27		
12:30 PM	27		
12:35 PM	27		
12:40 PM	23		
12:45 PM	25		
12:50 PM	21		
12:55 PM	7		
1:00 PM	5		

**WEEKDAY PM PEAK HOUR**  
TOTAL QUEUE: 43 VEHICLE CAPACITY

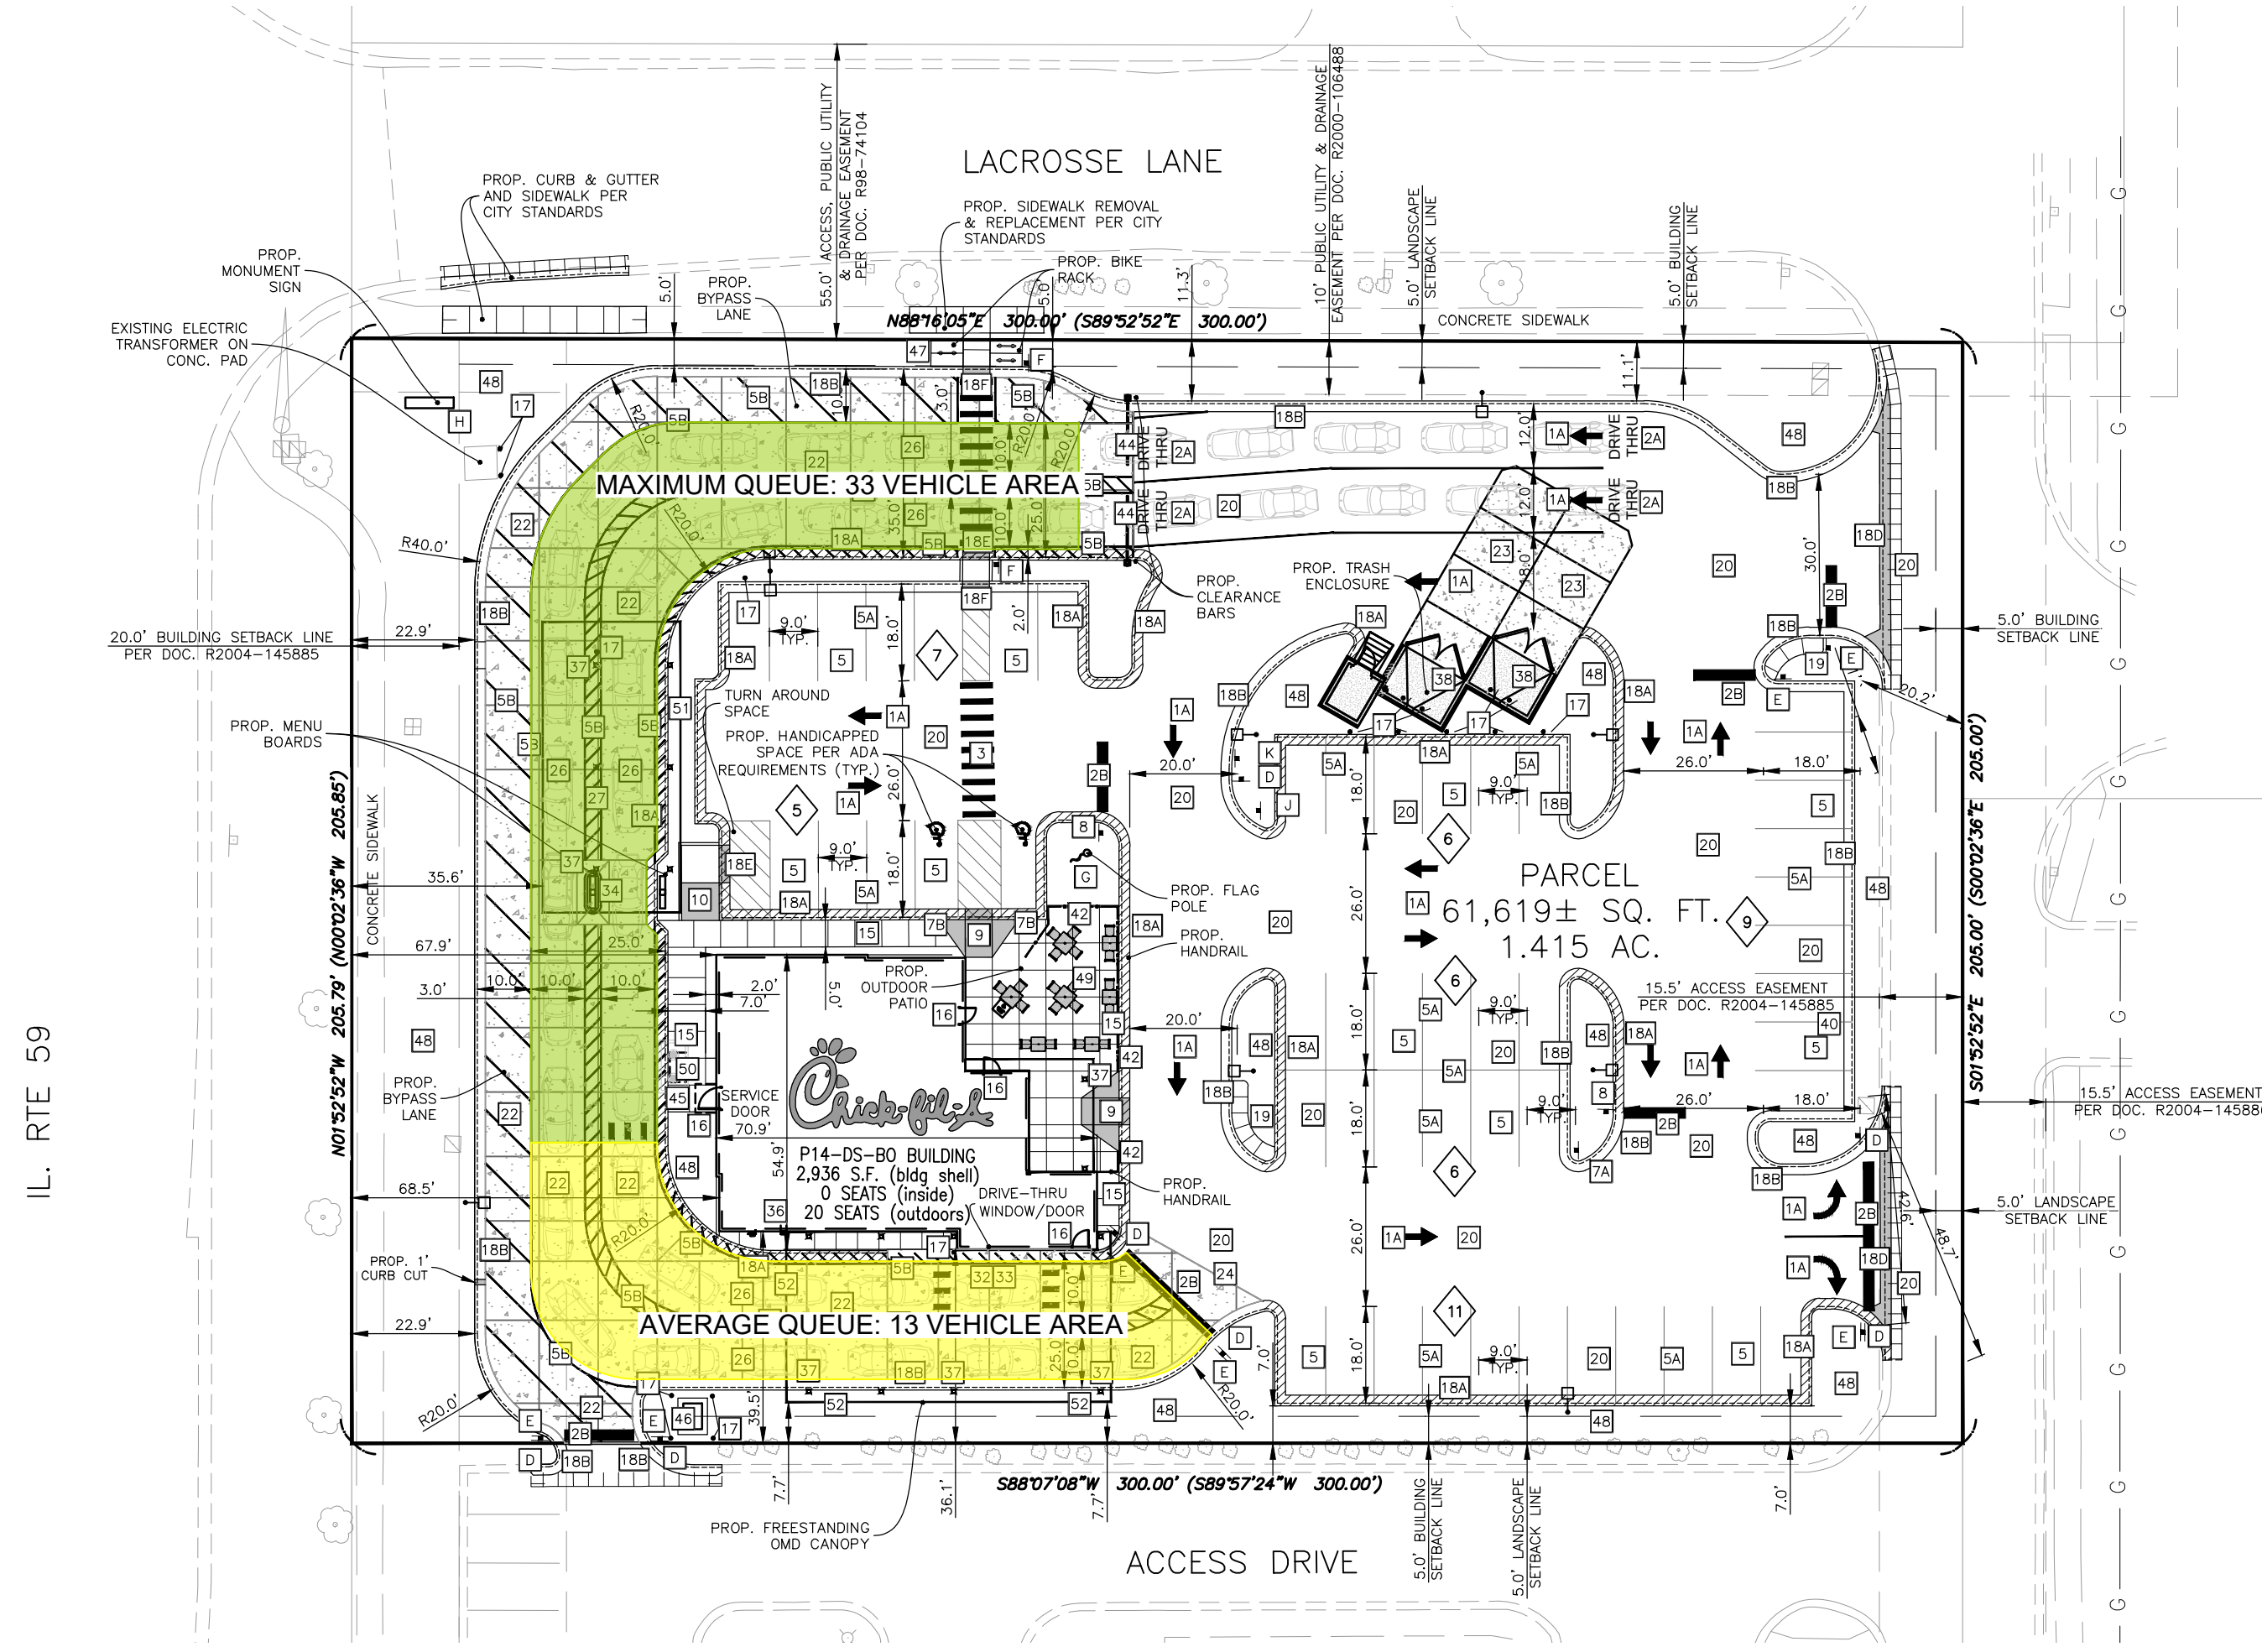

Fox Valley Center FSU		
	Peak Hour Stacking	Average Drive-Thru Time During Peak Hour (minutes)
Total	25	6.5
Ordering	17	3.5
Buffer	4	1.5
Fulfillment	4	1.5



**Chick-fil-A**

Chick-fil-A  
5200 Buffington Road  
Atlanta, Georgia  
30349-2998


HRGreen.com  
HRGreen

**CHICK-FIL-A**  
ROUTE 59 & LACROSSE LN. (IL) DTO  
3320 S. ILLINOIS ROUTE 59  
NAPERVILLE, IL 60564

**FSR# 05844**

REVISION SCHEDULE		
NO.	DATE	DESCRIPTION
1	08/16/24	ISSUED FOR PERMIT

NOTE:  
NUMBER OF VEHICLES SHOWN ON THIS EXHIBIT ARE APPROXIMATE AND VEHICLES SHOWN ARE FOR ILLUSTRATIVE PURPOSES ONLY.

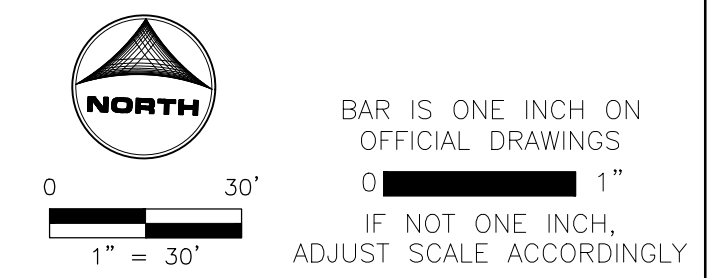


PRELIMINARY  
NOT FOR CONSTRUCTION

**Chick-fil-A Drive-Through Queues - Weekday PM**

TIME	Total Vehicles in Queue		Queue Summary
	2/21/2023 Glendale		
4:00 PM	9		
4:05 PM	11		Average Queue 17
4:10 PM	10		
4:15 PM	11		
4:20 PM	9		
4:25 PM	13		Maximum Queue 32
4:30 PM	13		
4:35 PM	10		
4:40 PM	3		
4:45 PM	7		
4:50 PM	17		
4:55 PM	20		
5:00 PM	23		
5:05 PM	25		
5:10 PM	29		
5:15 PM	29		
5:20 PM	29		
5:25 PM	32		
5:30 PM	27		
5:35 PM	22		
5:40 PM	24		
5:45 PM	19		
5:50 PM	9		
5:55 PM	9		
6:00 PM	17		

**SATURDAY MIDDAY PEAK HOUR**  
TOTAL QUEUE: 43 VEHICLE CAPACITY

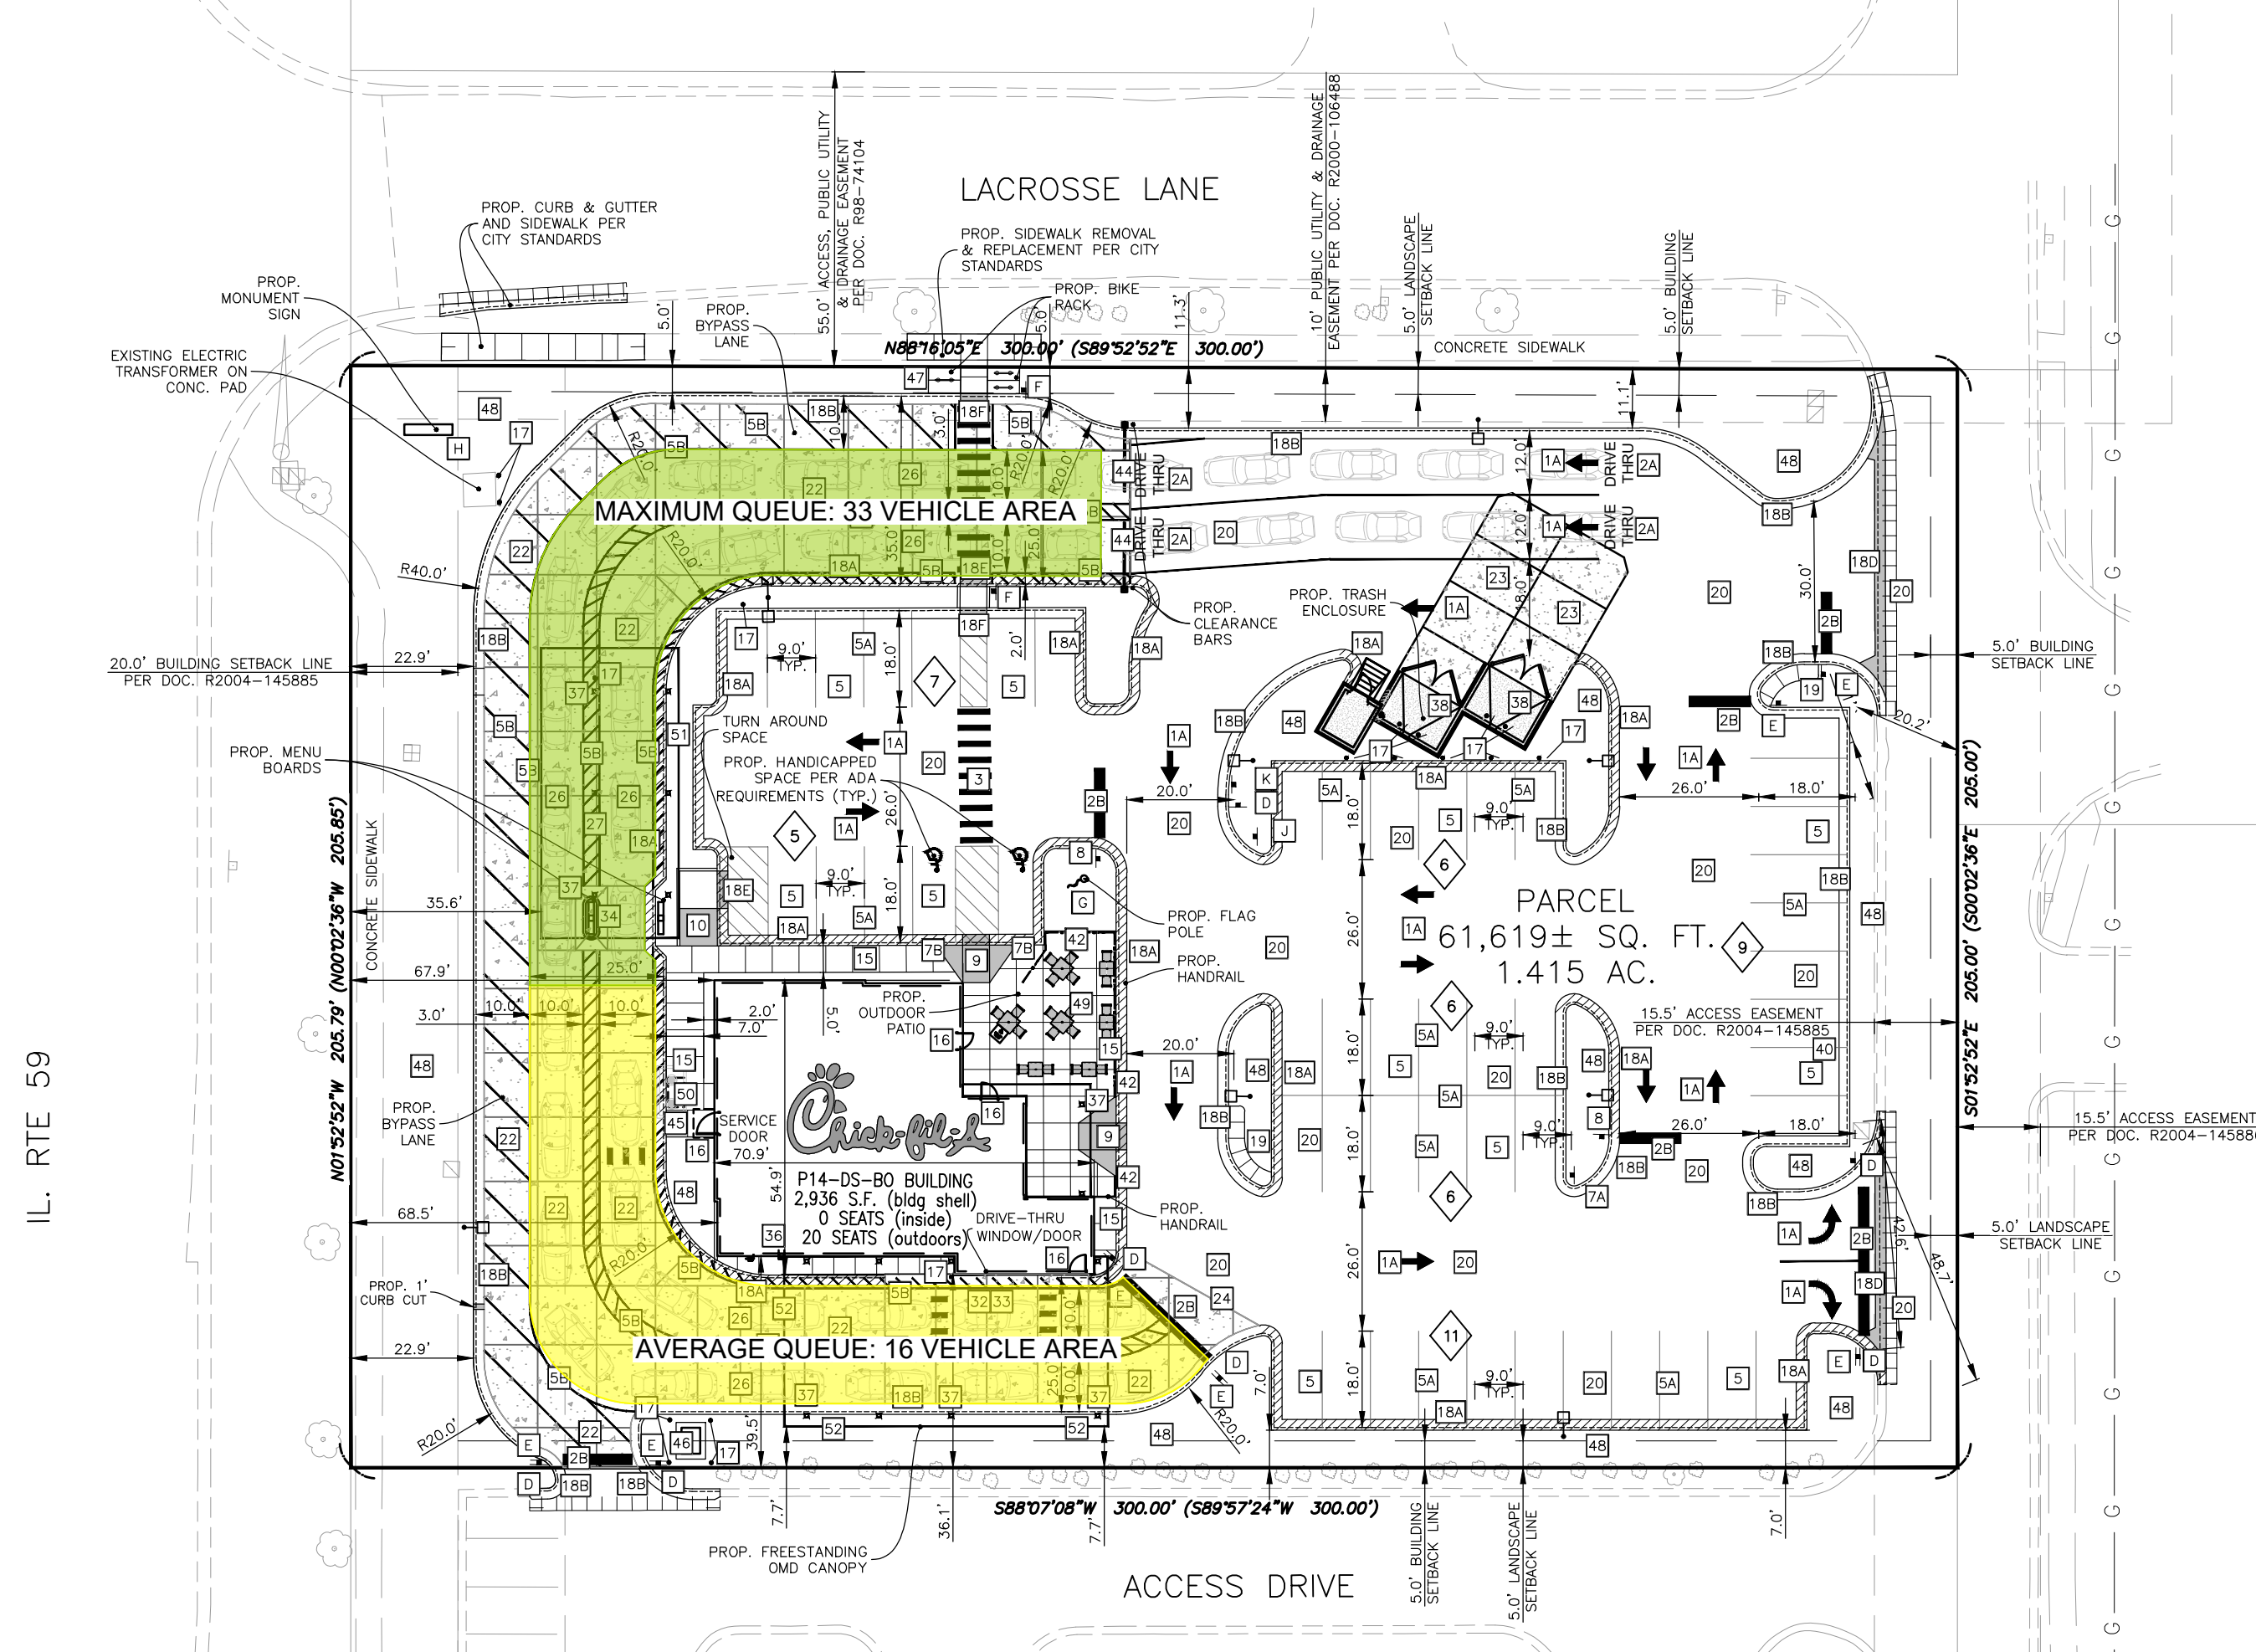

PRELIMINARY

ENGINEER'S PROJECT #	2402052
PRINTED FOR	PRELIMINARY
DATE	09/03/2024
DRAWN BY:	MRJ
CHECKED BY:	JFV

Information contained on this drawing and in all digital files produced for above named project may not be reproduced in any manner without express written or verbal consent from authorized project representatives.  
SHEET  
**SITE PLAN W/ QUEUES EXHIBIT**  
SHEET NUMBER  
**EXHIBIT**