


Sight Lines

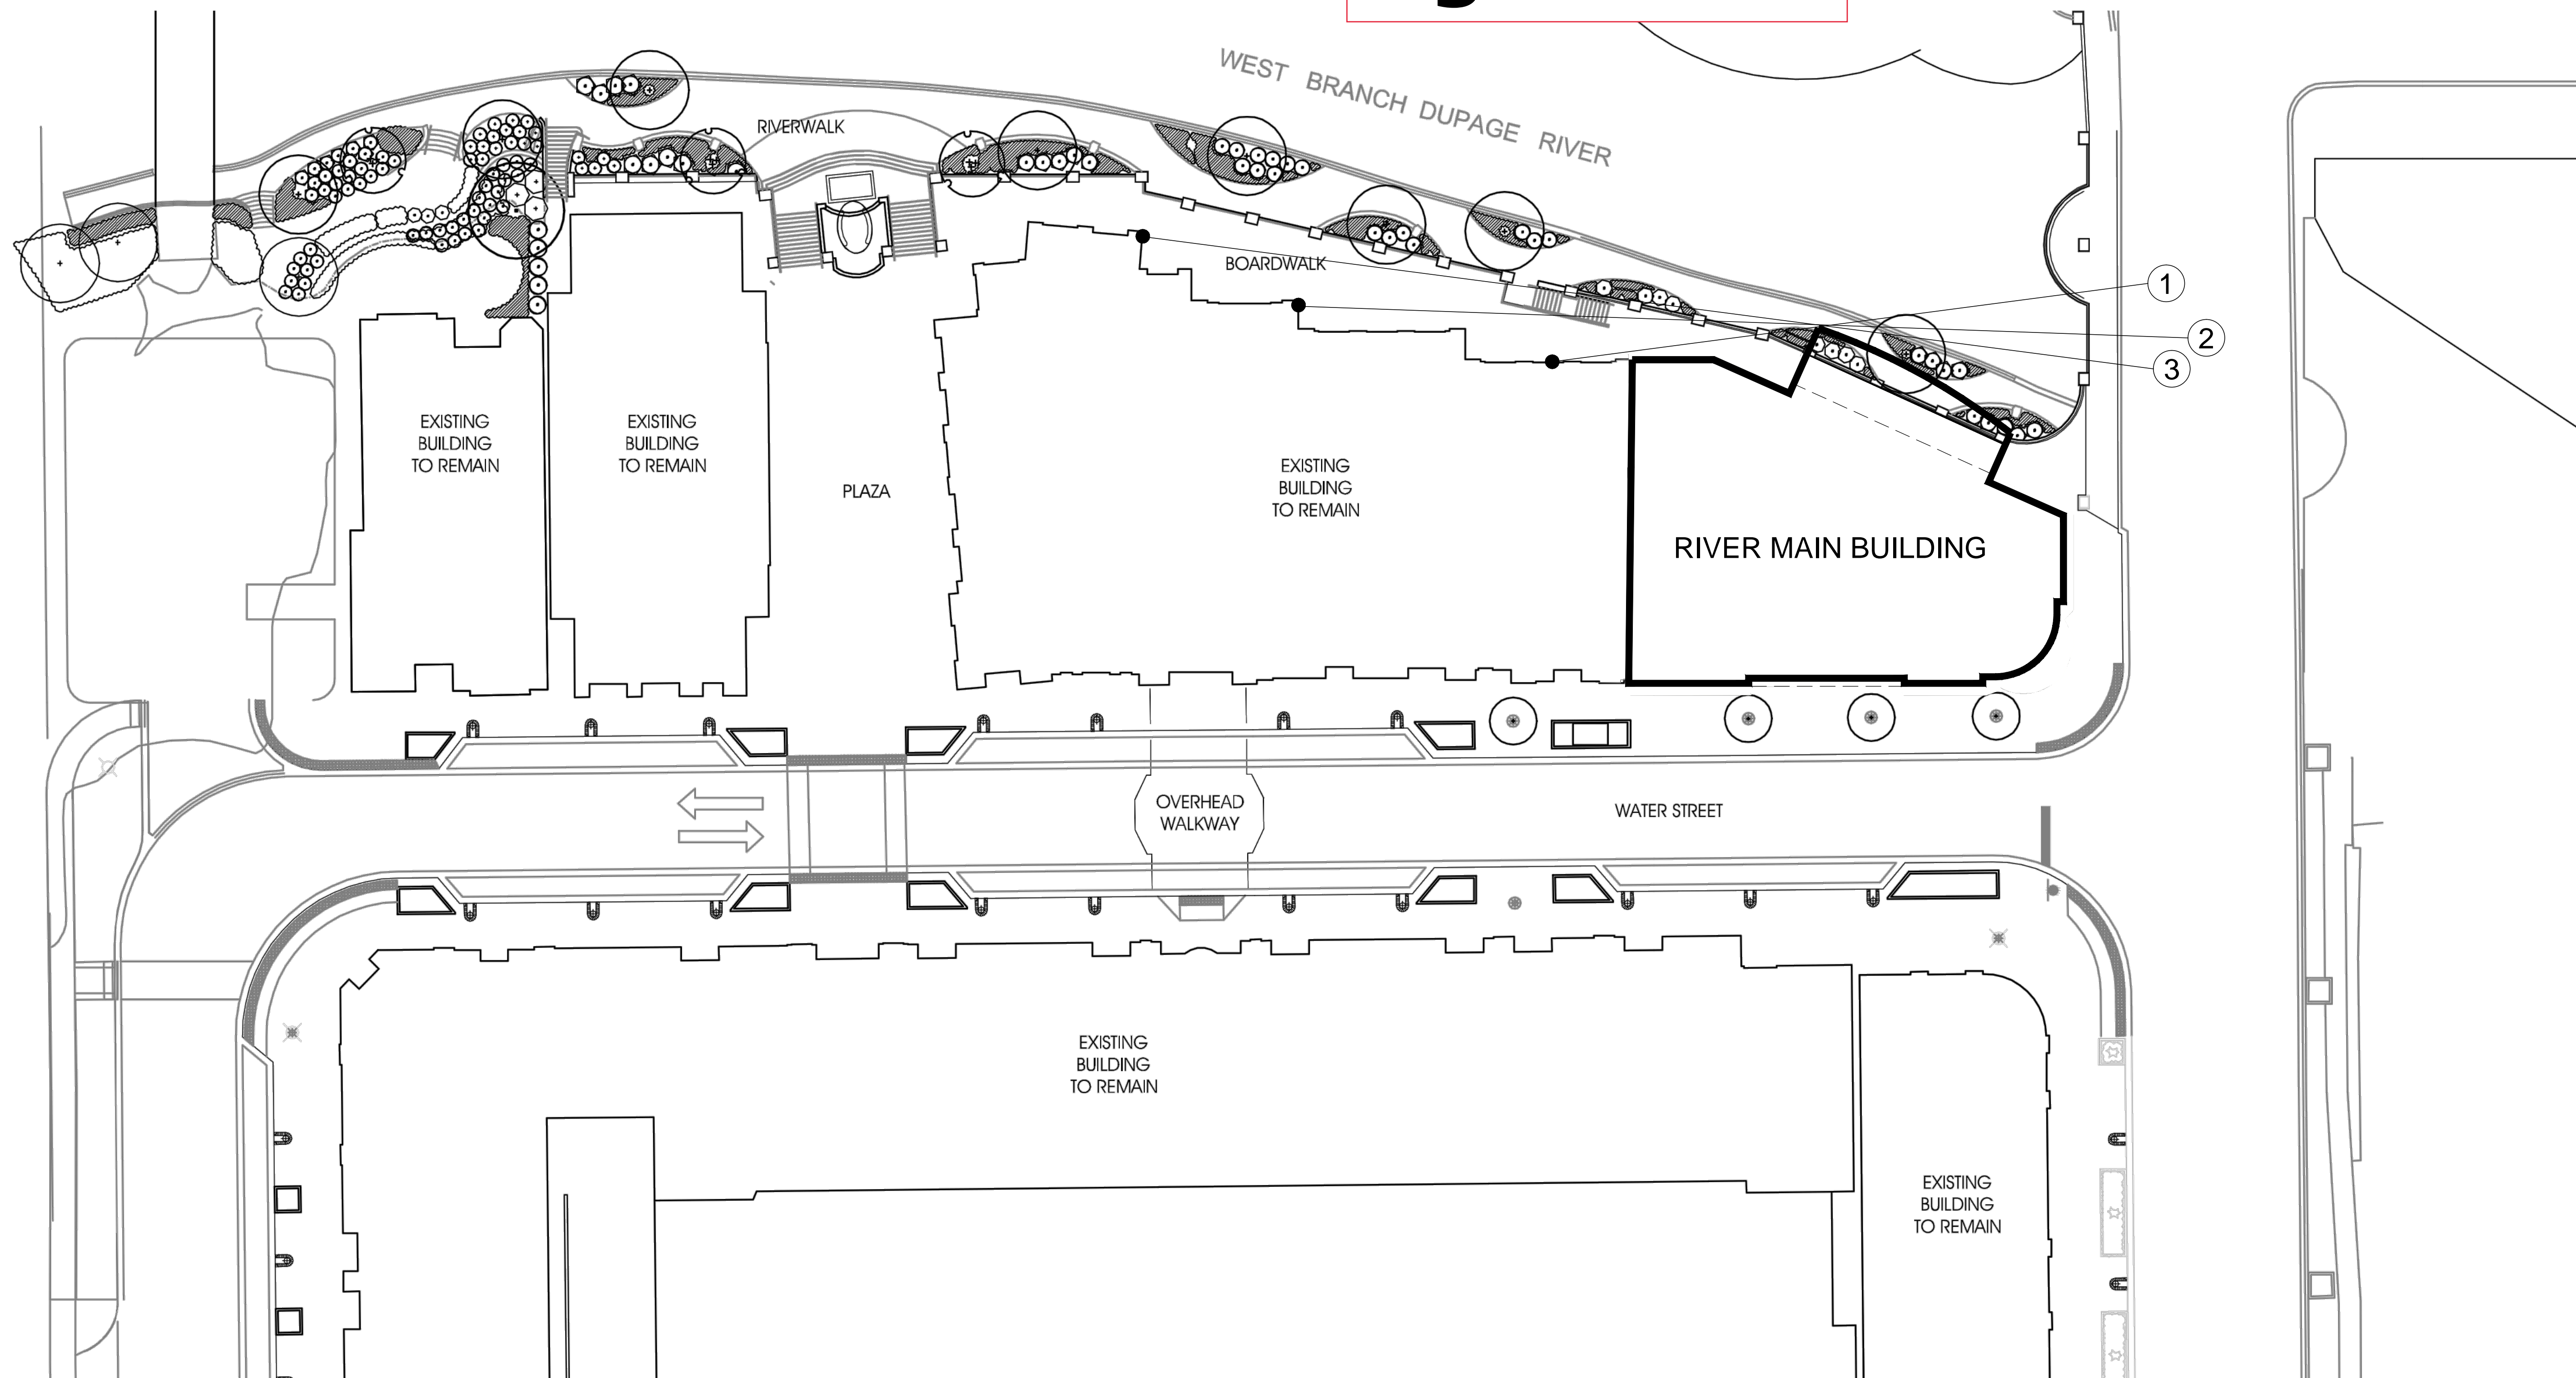

N
SITE PLAN
SCALE: 1"=20'-0"

River Main Mixed-Use Building
111 Water Street - Naperville, IL
May 18, 2021 | project 2019-20


charles vincent george
ARCHITECTS
1245 E. Diehl Rd. Suite 101 • Naperville, IL 60563
P: 630.357.2023 • F: 630.357.2662



EXHIBIT F

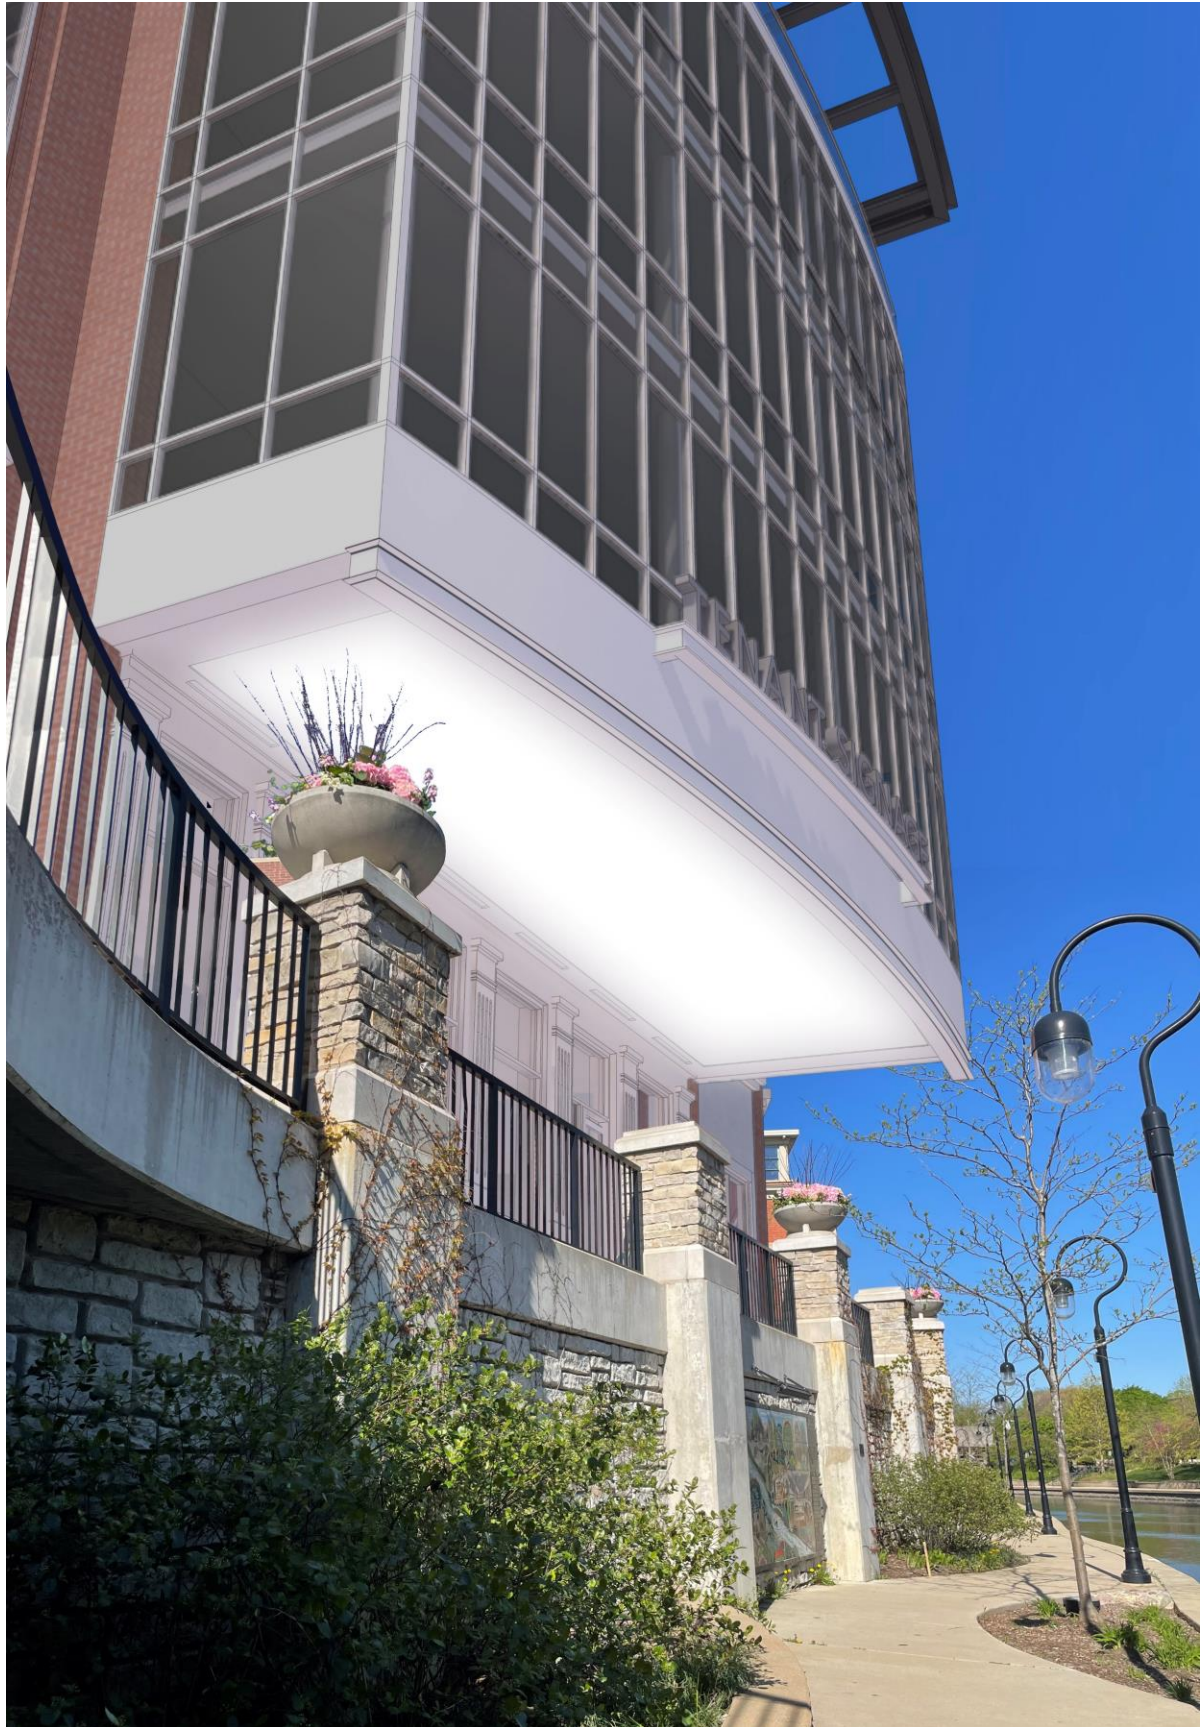


EXHIBIT F



EXHIBIT F