

4 NORTH ELEVATION
 SCALE: 1/8" = 1'-0"



2 WEST ELEVATION
 SCALE: 1/8" = 1'-0"




3 EAST ELEVATION
 SCALE: 1/8" = 1'-0"



1A SOUTH ELEVATION W/O VACUUM CANOPY
 SCALE: 1/8" = 1'-0"




1 SOUTH ELEVATION W/ VACUUM CANOPY
 SCALE: 1/8" = 1'-0"

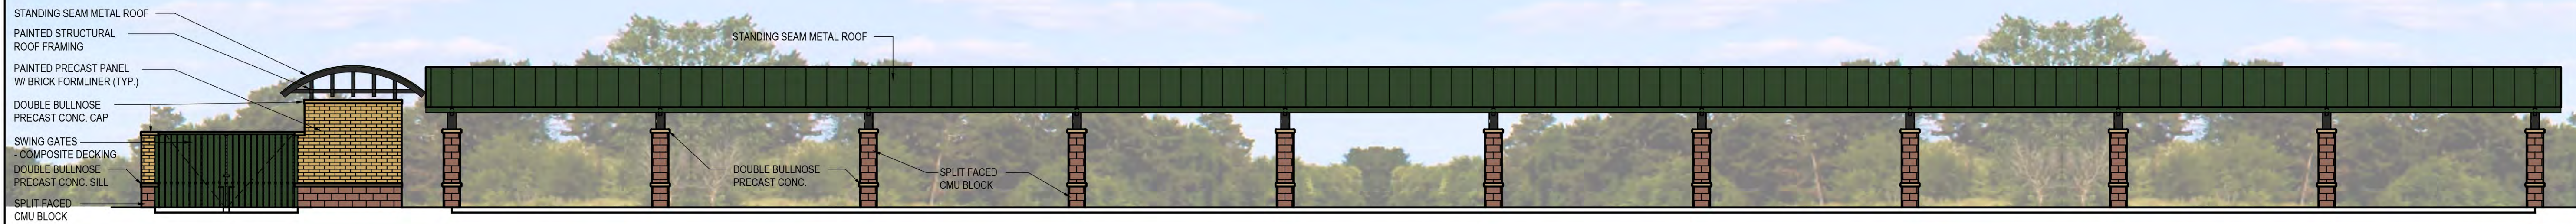

VENDING / TRASH ENCLOSURE

4 SOUTH VACUUM CANOPY
SCALE: 1/8" = 1'-0"

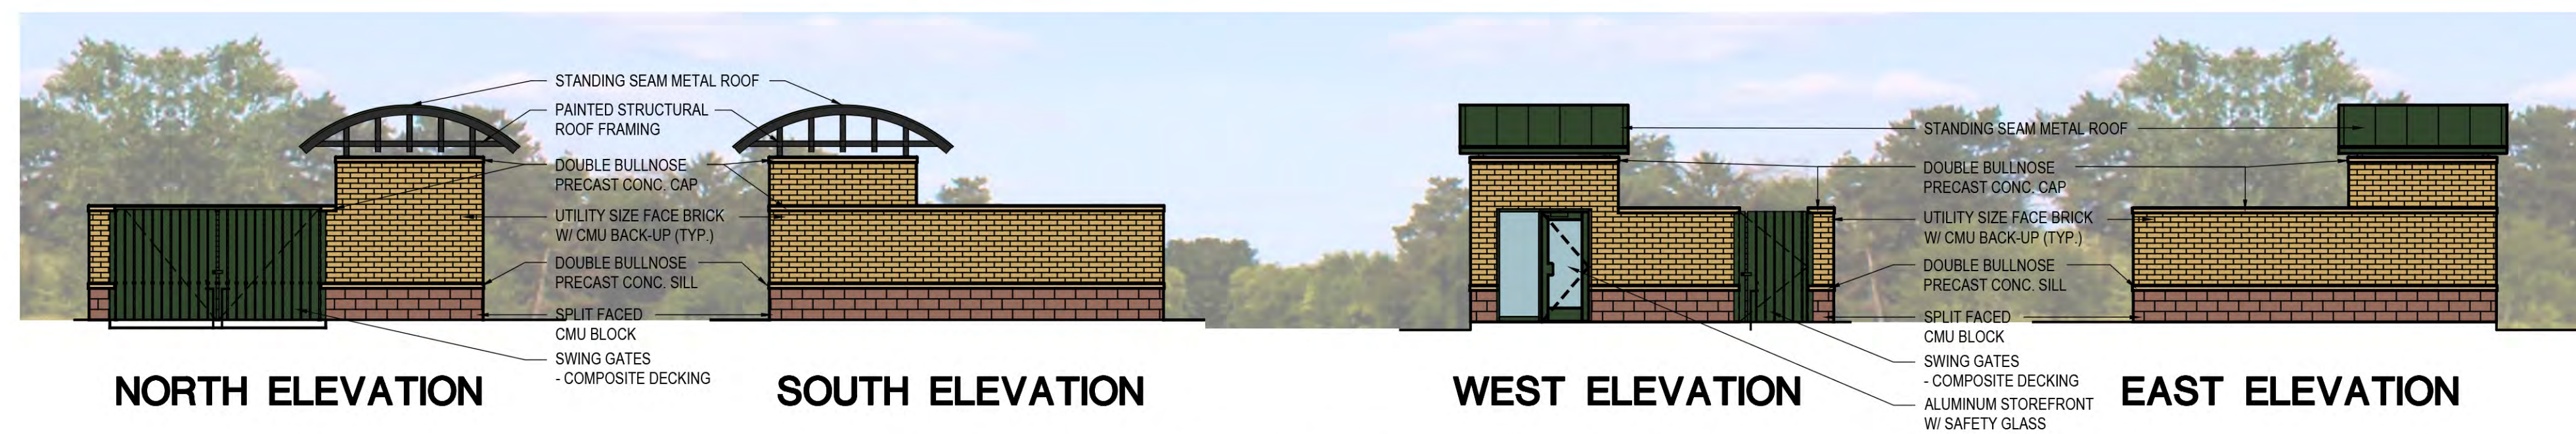

NORTH ELEVATION

SOUTH ELEVATION

WEST ELEVATION

EAST ELEVATION


3 VENDING / TRASH ENCLOSURE
SCALE: 1/8" = 1'-0"



FRONT ELEVATION

VACUUM ENCLOSURE ELEVATION

2 EAST VACUUM CANOPY
SCALE: 1/8" = 1'-0"

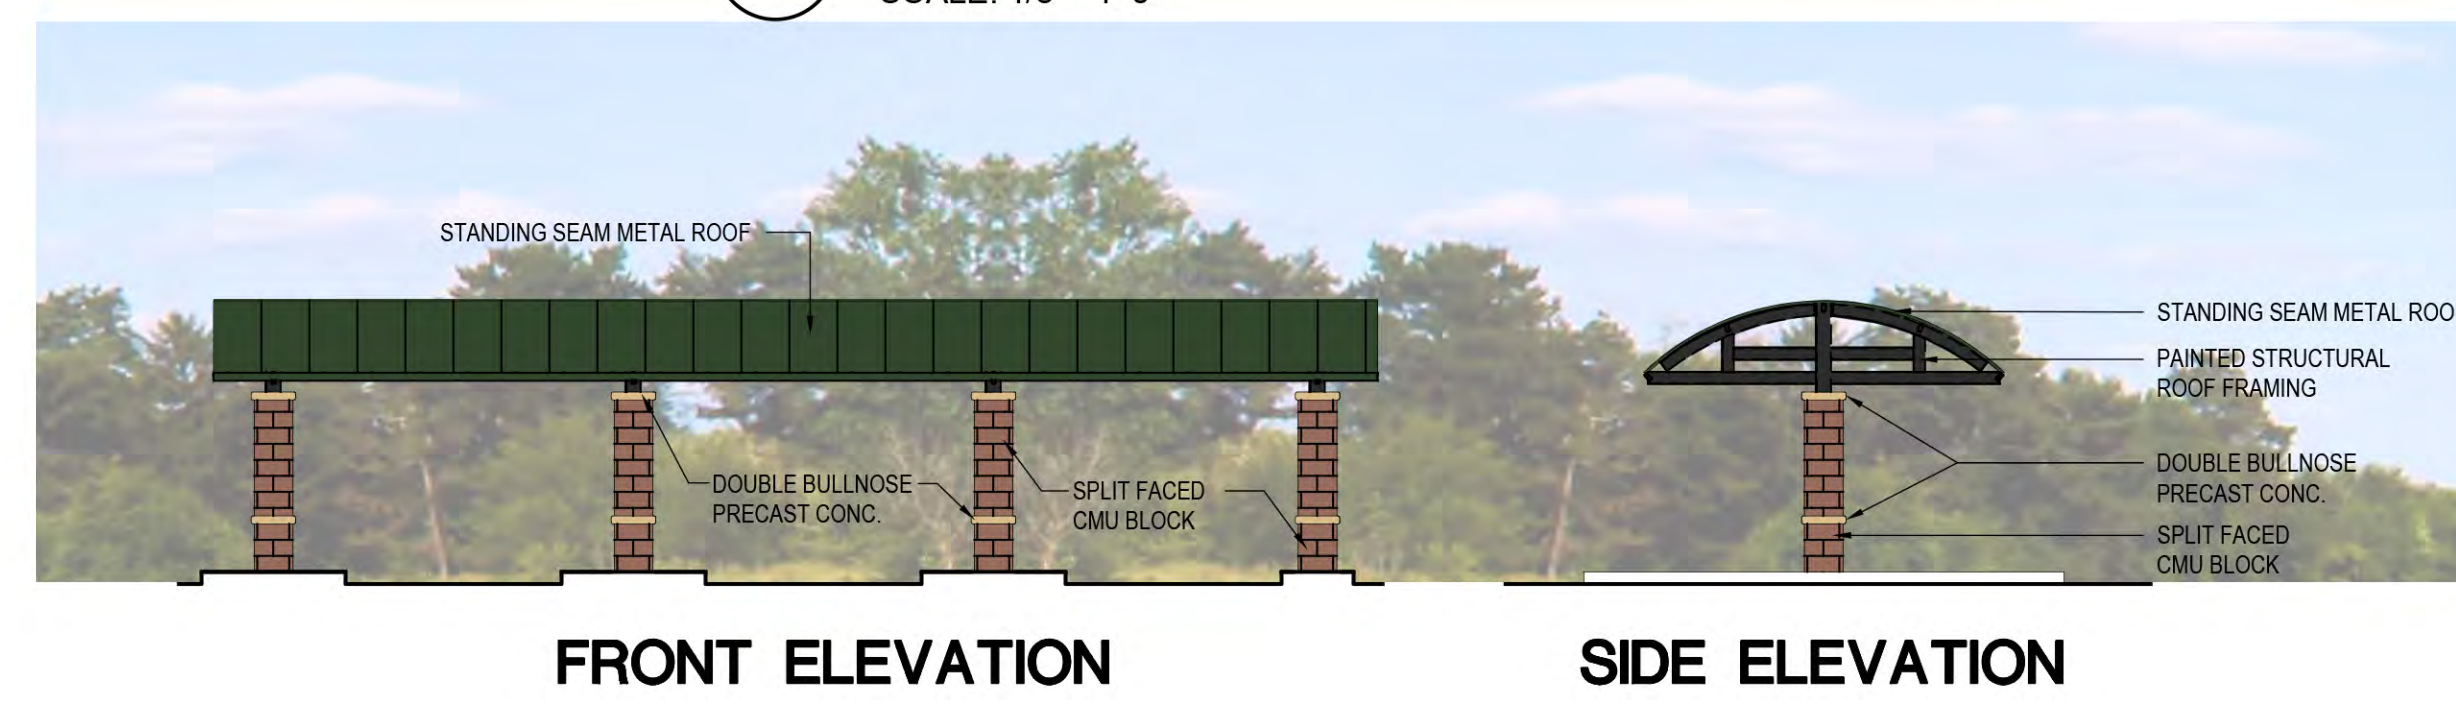

FRONT ELEVATION

SIDE ELEVATION

1 PAY CANOPY
SCALE: 1/8" = 1'-0"