


1 PAY CANOPY ELEVATIONS
SCALE: 3/16" = 1'-0"

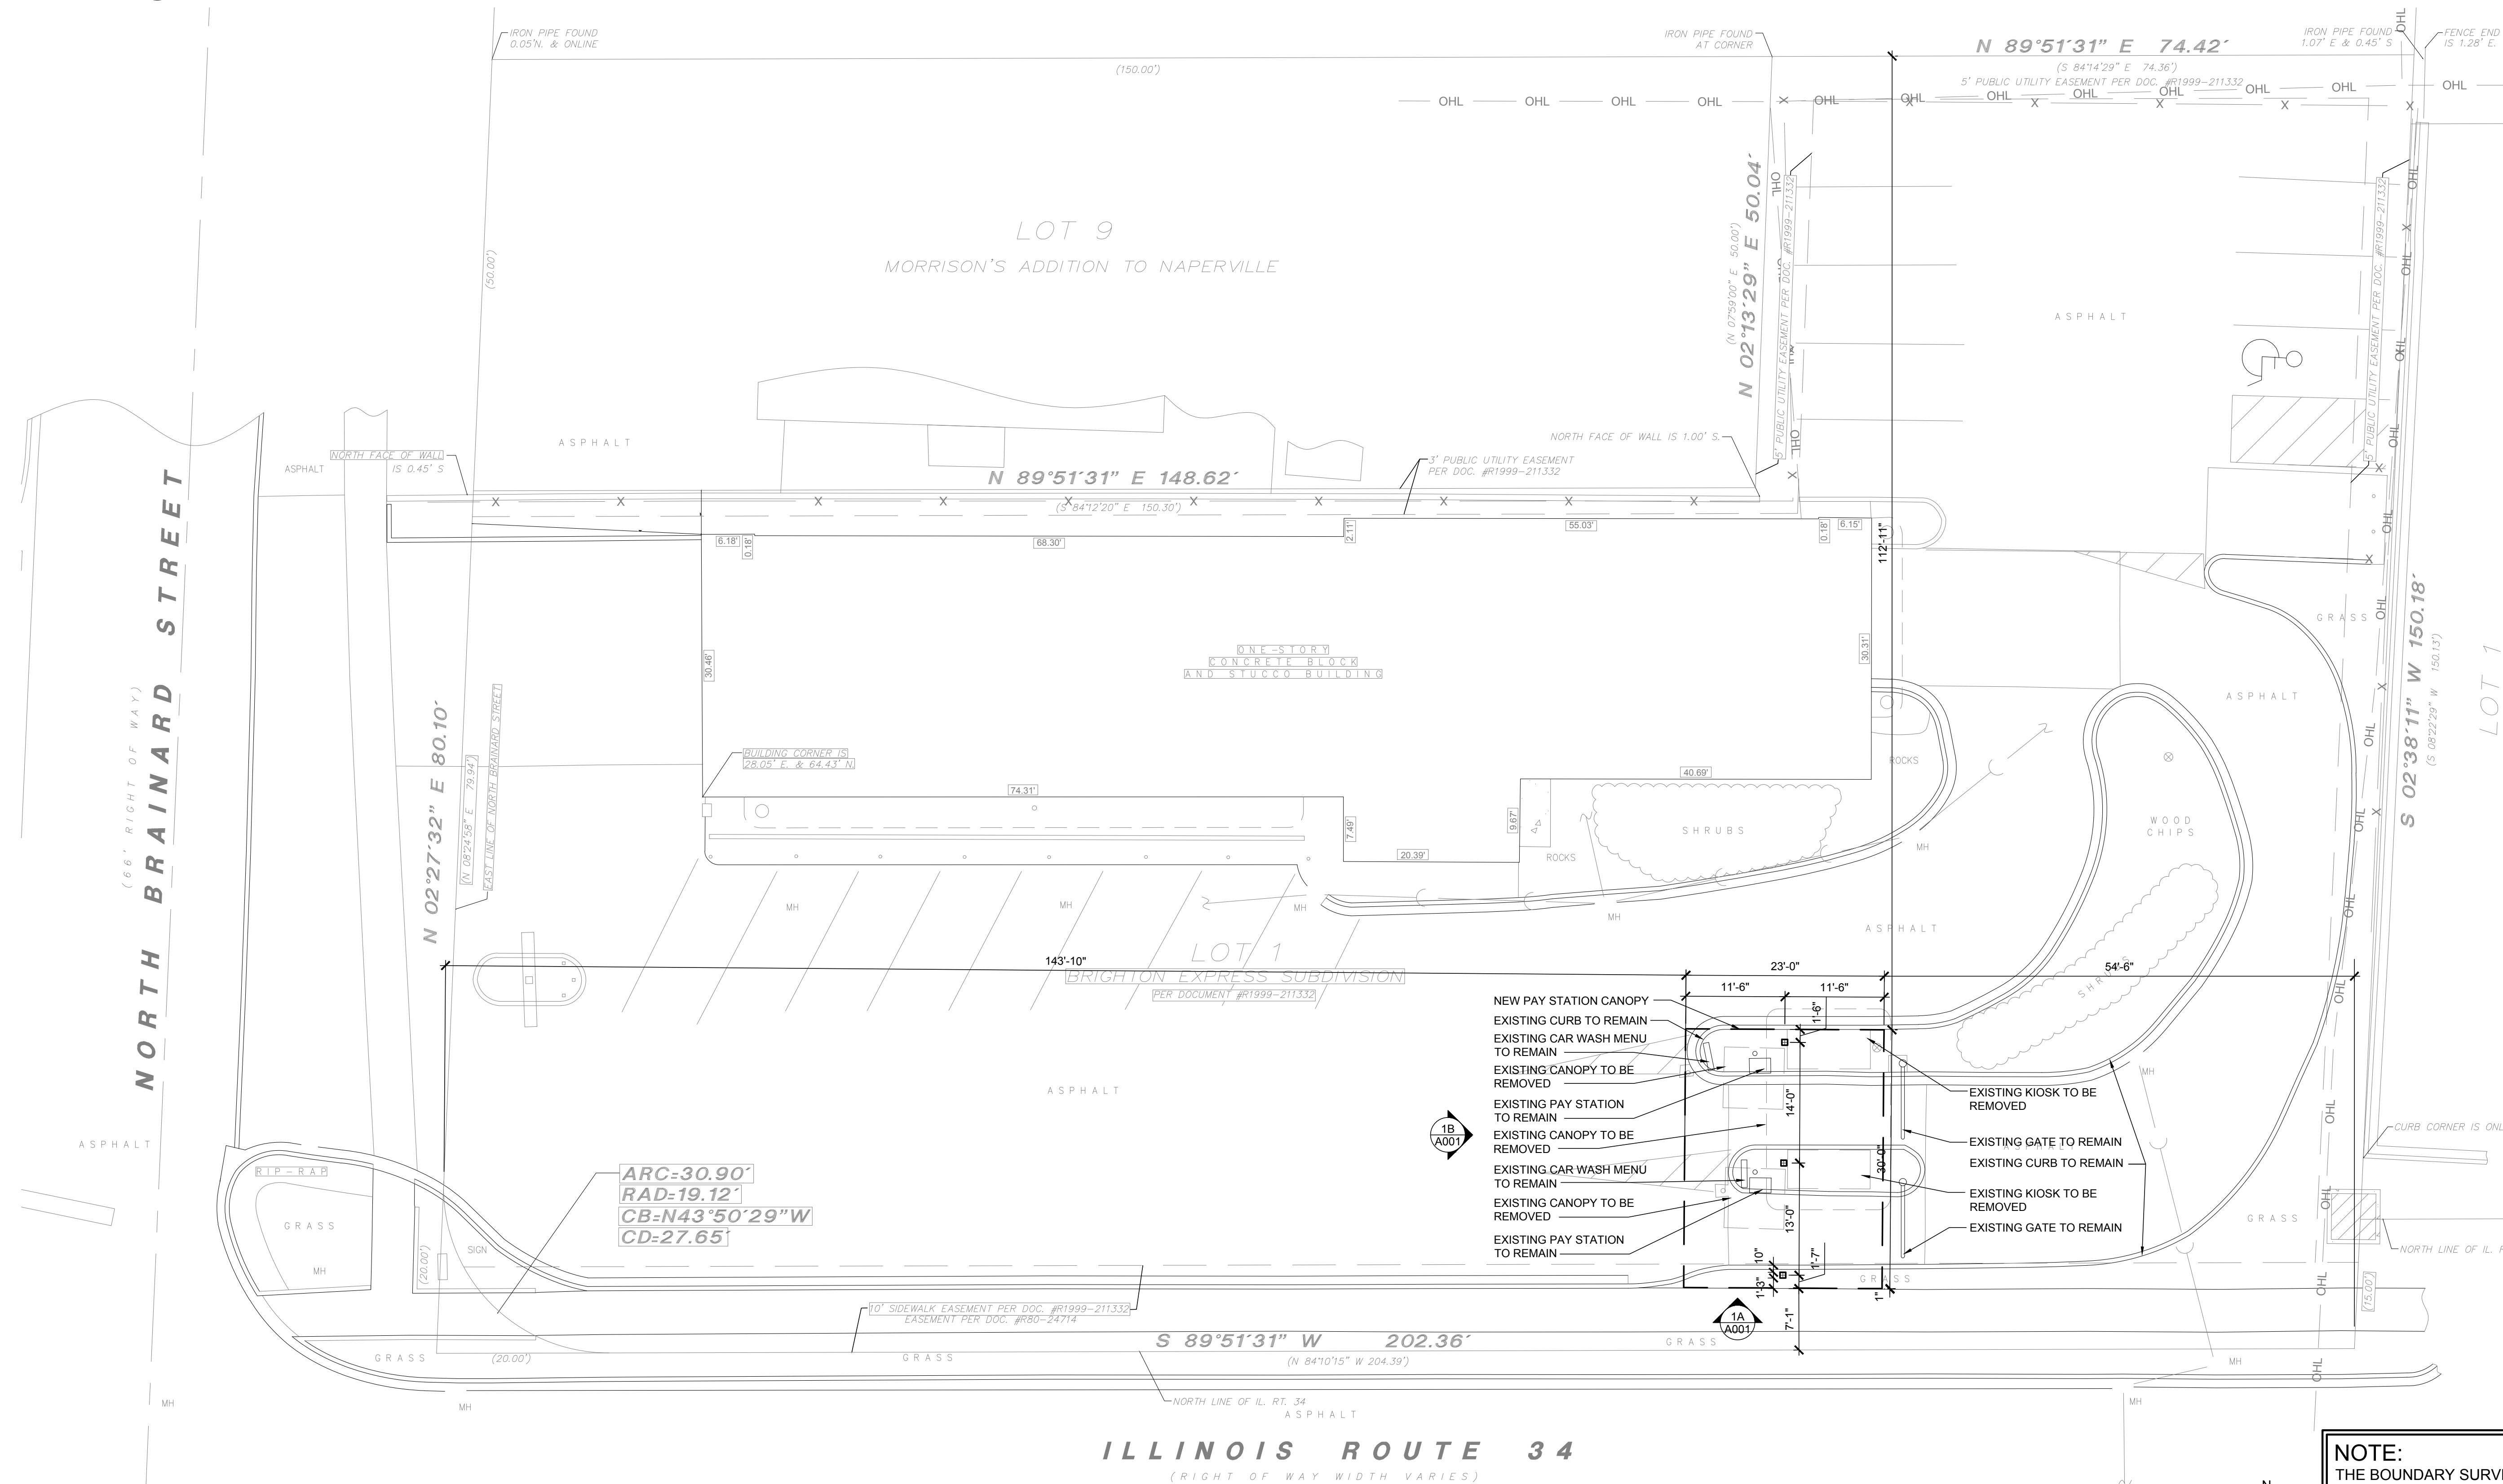

2 SITE PLAN/PLAT OF SURVEY
SCALE: 1" = 10'-0"

NOTE:
THE BOUNDARY SURVEY PREPARED BY WT GROUP, DATED AUGUST 13, 2018, SERVES AS A BASE FOR THIS SITE PLAN.