


FABRICATED ALUM.
CAP PAINTED TO MATCH BLOCK.



SIMULATED NIGHT VIEW

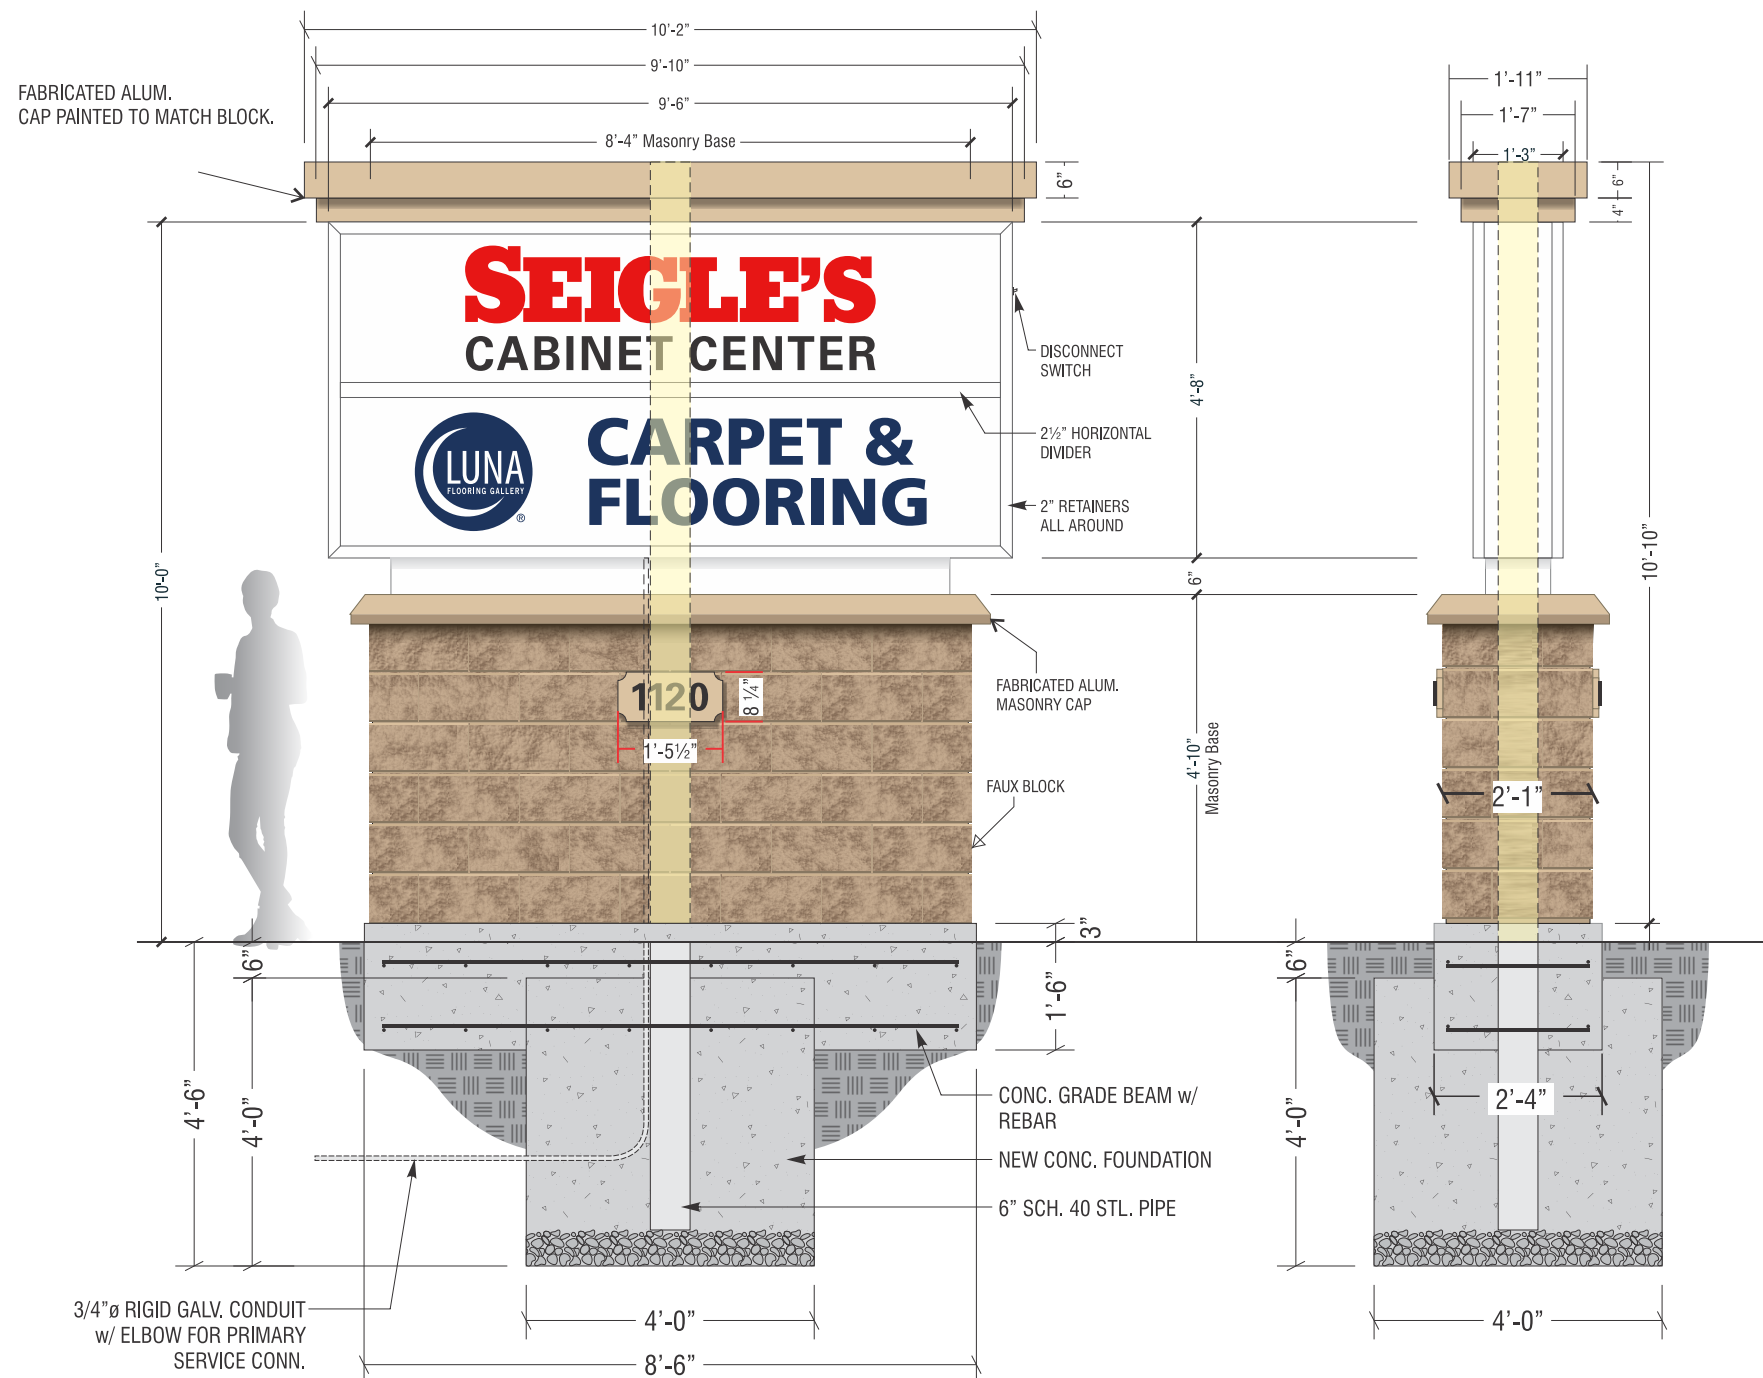

A *New D/F Int-Illum'd. Monument Sign*

ONE (1) REQ'D.

3/8" = 1'-0"

- FURNISH AND INSTALL ONE (1) L.E.D. INTERIOR-ILLUM'D. D/F MONUMENT SIGN w/ FLAT TRANSLUCENT WHITE FACES HAVING FIRST SURFACE APPLIED VINYL LOGO/TEXT
- "SEIGLE'S" FACE TO HAVE FIRST SURFACE **OPAQUE** #7725-10 WHITE, TRANSLUCENT #3630-33 RED & PERFORATED BLACK #3635-222
- "LUNA" FACE TO HAVE FIRST SURFACE **OPAQUE** #7725-10 WHITE, TRANSLUCENT #3630-137 EUROPEAN BLUE.
(WHITE INSIDE LOGO TO REMAIN TRANSLUCENT)
- FAB'D. ALUM. D/F CABINET, RETAINERS & REVEAL PTD. WHITE
- 1" DEEP ALUM. 'PAN' ADDRESS PANEL (MATCH MASONRY BLOCK COLOR) w/ 1/2" THK. PLEX F.C.O. NUMERALS (BLACK)
- SINGLE CENTER COL. (STL. PIPE) SUPPORT, DIRECT EMBED IN CONC. FILLED FOUNDATION
- LANDSCAPING IS REQ'D. AND WILL BE PROVIDED BY OTHERS

PERF. BLACK #3635-222

OPAQUE WHITE #7725-10

RED #3630-33

EURO. BLUE #3630-137

PAINT

PAINTED WHITE
FOR SIGN CABINET,
RETAINERS & REVEAL

BLOCK

MATCH "PENNY MUSTARD" MASONRY
BLOCK MONUMENT SIGN FOR
MASONRY BLOCK BASE & CAP STONE

MAX AREA ALLOWED: 45.0 SQ. FT., (44.3 SF SHOWN)



GENERAL SIGN CONTRACTORS

232 INTERSTATE RD. P.O. BOX 1068 ADDISON, IL 60101 630-543-9490 630-543-9493 FAX

DATE	REVISION
8.8.18	ADDED "LUNA" PANEL - KM
8.20.18	CHANGE REVEAL COLOR TO DK GRAY - KD
9.07.18	REVs / UPDATES PER JST NOTES
9.26.18	REVs / UPDATES PER JST NOTES
10.9.18	COLOR REVISION ON TOP CAP PER CLIENT -JST
1.21.19	ADDED. FOUNDATION & STL. DETS. PER PD NOTES - KM
1.31.19	REVISED COLOR SPECS (WHITE BKGD TO BE OPAQUE) - KM

CUSTOMER APPROVAL

DATE

This design is the original and unpublished work of DOYLE SIGNS, INC. and may not be reproduced, copied or exhibited in any fashion without the expressed written consent from an authorized officer of The Company. The rights to this design may be purchased.

CLIENT

SEIGLE'S CABINET CENTER

ADDRESS

1120 S. ROUTE 59
NAPERVILLE, IL.

DESIGNER

DF

SALES

JS

SCALE:

NOTED

DATE:

7-16-18



DRWG. No.

#16784

SHEET No.

1 of 2

Z:\Design\S\SEIGLE'S CABINET CENTER\NAPERVILLE IL\SEIGLES CABINET CTR NAPERVILLE 1-21-19.cdr

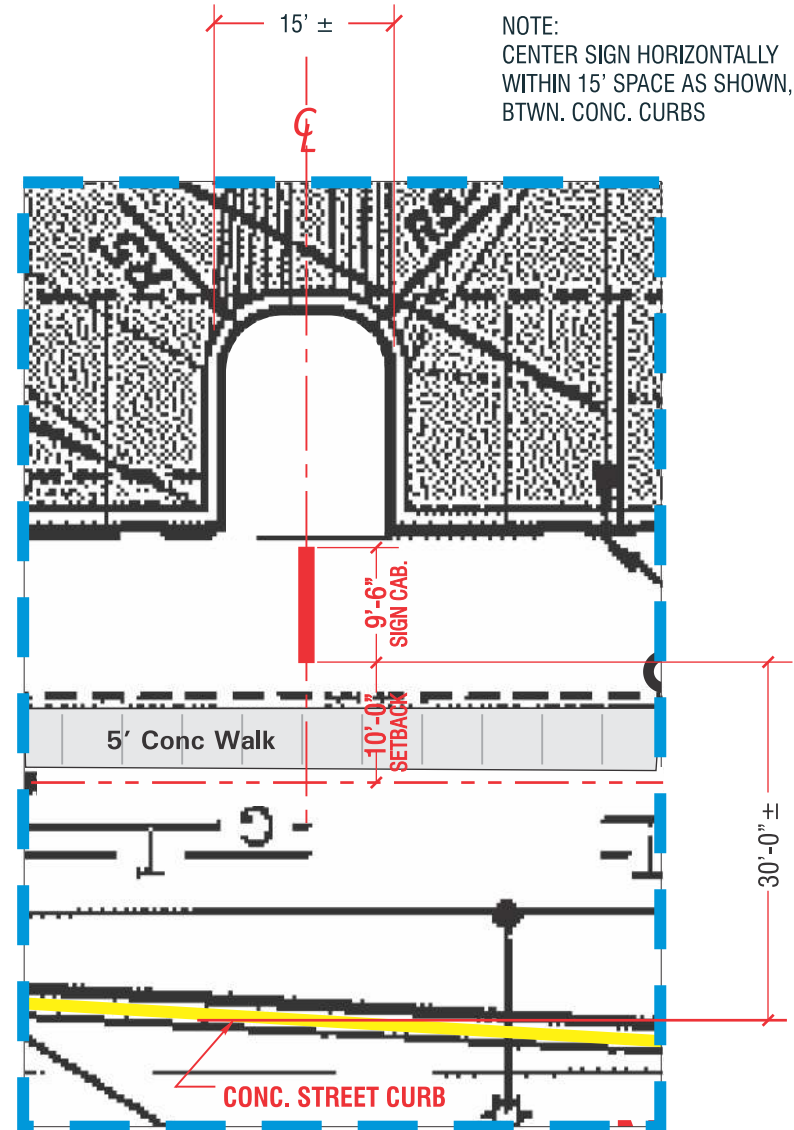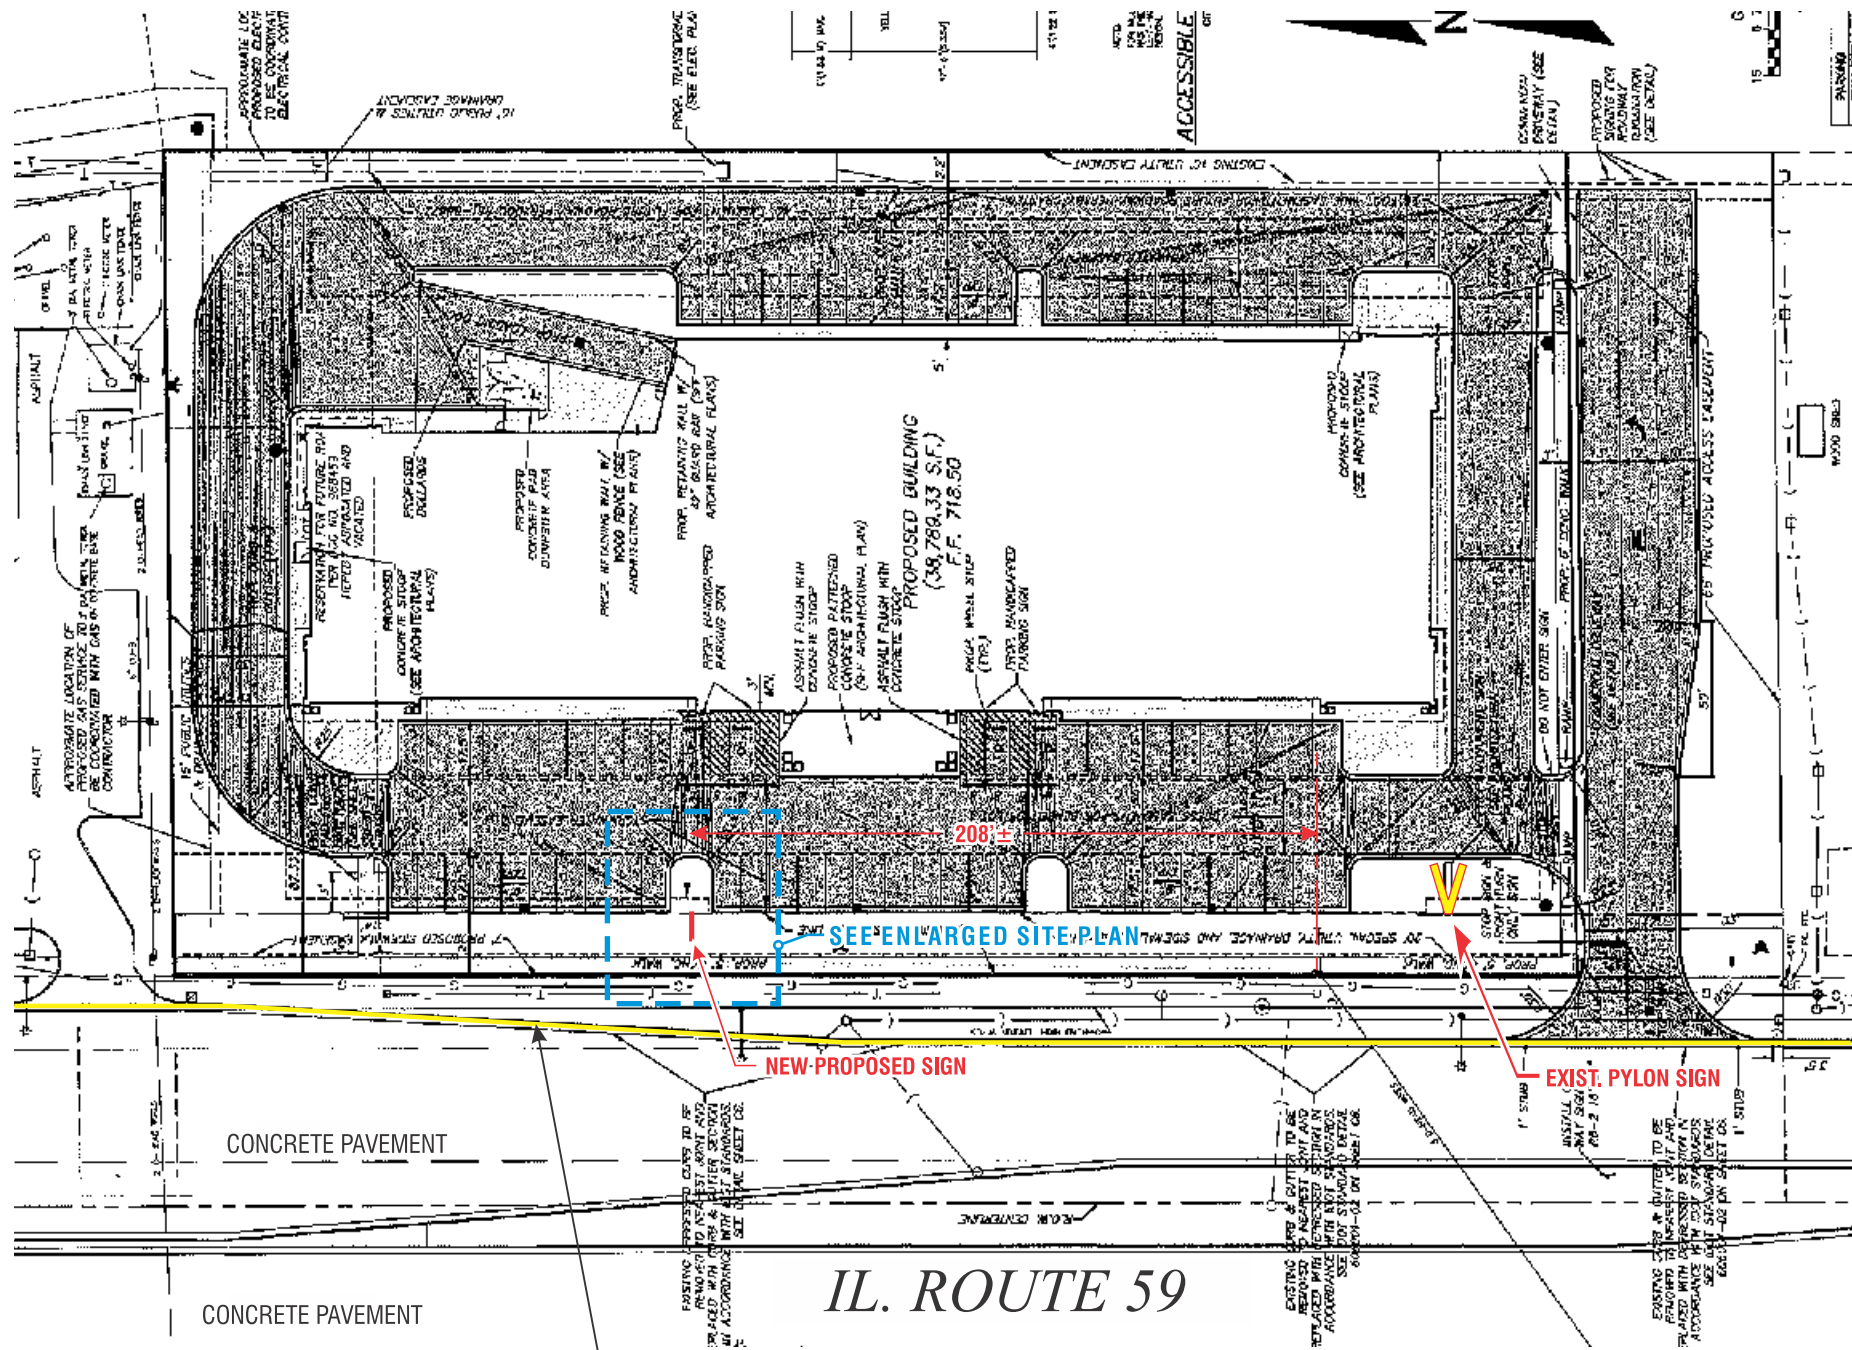

Enlarged Sign Site Location
1/16" = 1'-0"

DOYLE
GENERAL SIGN CONTRACTORS
232 INTERSTATE RD., P.O. BOX 1068
ADDISON, IL 60101
630-543-9490
FAX 630-543-9493

DATE	REVISION
9.07.18	ADD PLAT OF SURVEY (REPLACE ARIAL VIEW) DEFINE LOC. DIMENSIONS
9.10.18	REV. / UPDATE SITE PLAN
9.26.18	REVs / UPDATES PER JST NOTES
10.9.18	COLOR REVISION ON TOP CAP PER CLIENT -JST

CUSTOMER APPROVAL _____ DATE _____
This design is the original and unpublished work of DOYLE SIGNS, INC. and may not be reproduced, copied or exhibited in any fashion without the expressed written consent from an authorized officer of The Company.
The rights to this design may be purchased.

CLIENT SEIGLE'S CABINET CENTER
ADDRESS 1120 S. ROUTE 59
NAPERVILLE, IL.

DESIGNER	DF	SALES	JS
SCALE:	NOTED	DATE:	7-16-18
DRWG. No.	#16784	SHEET No.	2 of 2