



Elmhurst, IL 60126

tel: 630.333.4900 fax: 630.333.4915 CLIENT

Edward Elmhurst Health Care

CUSTOMER APPROVAL

PROJECT NAME

Campus Re-Brand

TRACKER NUMBER
7032926


DATE
03.28.19


DRAWN BY

04.09.19 07.31.19 SJV 04.24.19 08.06.19 SJV 05.28.19 08.14.19 SJV 06.10.19 06.17.19

06.24.19 MR

THIS DRAWING IS THE PROPERT OF SOUTH WATER SIGNS, LLC. ALL RIGHTS OF REPRODUCTION ARE RESERVED BY SOUTH WATER SIGNS, INC.

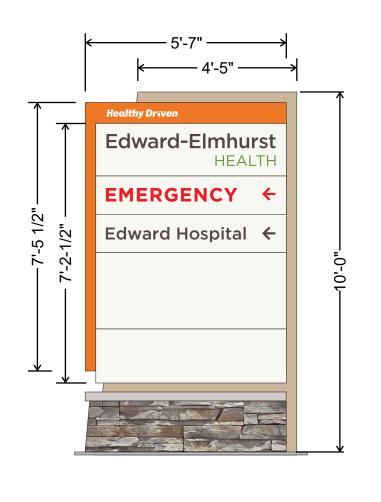

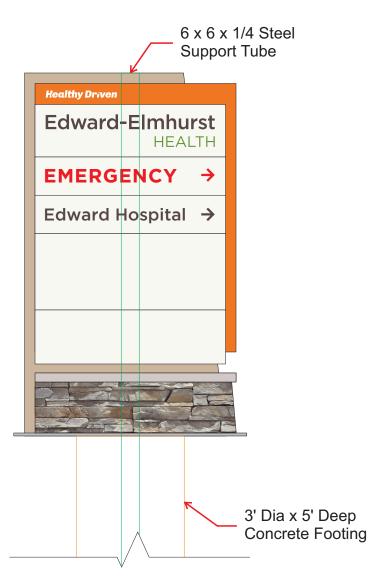





Existing Sign 01 73" x 150" 3-sided

Sign Style - 6.1 Narrow Monument - Tall 3/8" = 1'

Existing conditions - (3) Concrete pier footings with steel supports with ø4-1/2" supports Field cut steel down to base, cap as necessary

New single pole located in middle of existing footings - exact size & steel TBD with engineering

New electrical service ran to sign location

South Water Signs 934 N Church tel: 630.333.4900 Elmhurst, IL 60126

fax: 630 333.4915

Edward Elmhurst Health Care

CUSTOMER APPROVAL

PROJECT NAME Campus Re-Brand


TRACKER NUMBER 7032926

DATE 03.28.19 DRAWN BY

REVISIONS: 07.31.19 SJV 08.06.19 SJV 08.14.19 SJV 04.09.19 04.24.19 05.28.19 06.10.19 06.17.19

06.24.19 MR

THIS DRAWING IS THE PROPERTY OF SOUTH WATER SIGNS,LLC. ALL RIGHTS OF REPRODUCTION ARE RESERVED BY SOUTH WATER SIGNS, INC

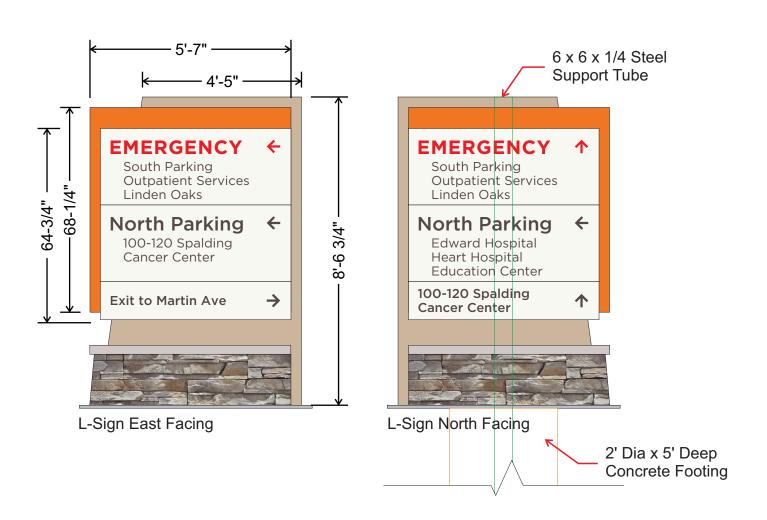



Existing Sign 02 - Lot 9 60" x 75" x 100-1/2" 3-sided (4th blank)



Sign Style - 6.0 Narrow Monument 3/8" = 1'

Existing aluminum pipe direct bury in concrete piers Remove existing sign at grade

New footing & steel pole as required *Arranged in L-Shape configuration

Existing power, service to be verified and updated as necessary



Elmhurst, IL 60126

tel: 630.333.4900 fax: 630.333.4915 Edward Elmhurst Health Care

CUSTOMER APPROVAL

PROJECT NAME

Campus Re-Brand

tracker number 7032926


DATE
03.28.19

DRAWN BY
rm

04.09.19 07.31.19 SJV 04.24.19 08.06.19 SJV 05.28.19 08.14.19 SJV 06.10.19 06.17.19

06.24.19 MR

THIS DRAWING IS THE PROPERT' OF SOUTH WATER SIGNS, LLC. ALL RIGHTS OF REPRODUCTION ARE RESERVED BY SOUTH WATER SIGNS, INC.

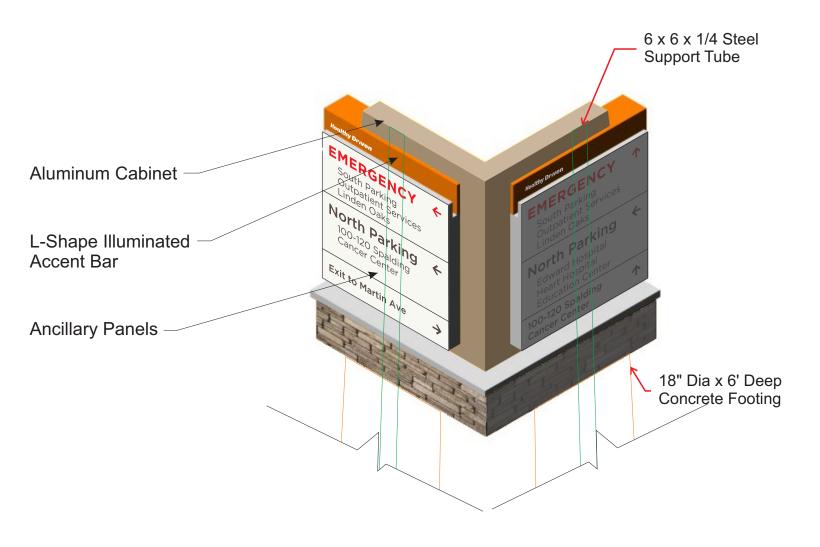





Sign Style - 6.0 Narrow Monument: Isometric & Front View

Existing aluminum pipe direct bury in concrete piers Remove existing sign at grade

New footing & steel pole as required *Arranged in L-Shape configuration

Existing power, service to be verified and updated as necessary

Fabricated aluminum cabinet, painted tan.

illuminating orange "L" shape with routed and pushed through copy "Healthy Driven"

Ancillary panels to have routed and backed copy with applied day/night vinyl or equivalent.

Internally illuminated with LED lighting.

Colors to Match

Orange 158C

Translucent PMS 440C Grey Vinyl

Off White MP 32351 Satin

Warm Beige MP 12813 Satin

Translucent PMS 185C Red Vinyl

07.31.19 SJV

08.14.19 SJV

Faux Stone Brick



South	WaterSigns
934 N Church	tel: 630.333.4900
Elmhurst, IL 60126	fax: 630 333.4915


CLIENT Edward Elmhurst Health Care CUSTOMER APPROVAL

PROJECT NAME Campus Re-Brand TRACKER NUMBER 7032926

DATE 04.09.19 03.28.19 08.06.19 SJV 04.24.19 05.28.19 06.10.19 DRAWN BY 06.17.19 06.24.19 MR

HIS DRAWING IS THE PROPERT OF SOUTH WATER SIGNS, LLC. ALL RIGHTS OF REPRODUCTION ARE RESERVED BY SOUTH WATER SIGNS, INC



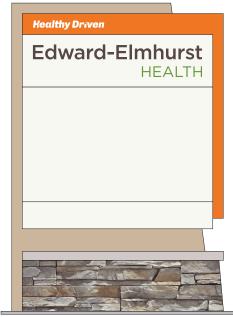

North Elevation



New sign location, no existing footings or foundations

New electric service required at location



Sign 02 A - Lot 7



Elmhurst, IL 60126

tel: 630.333.4900 fax: 630.333.4915 Edward Elmhurst Health Care

CUSTOMER APPROVAL

Campus Re-Brand

TRACKER NUMBER
7032926


DATE
03.28.19

04.09.19
04.09.19
05.28.19

05.28.19

06.10.19
06.24.19 MR

THIS DRAWING IS THE PROPERTY OF SOUTH WATER SIGNS, LLC. ALL RIGHTS OF REPRODUCTION ARE RESERVED BY SOUTH WATER SIGNS, INC.

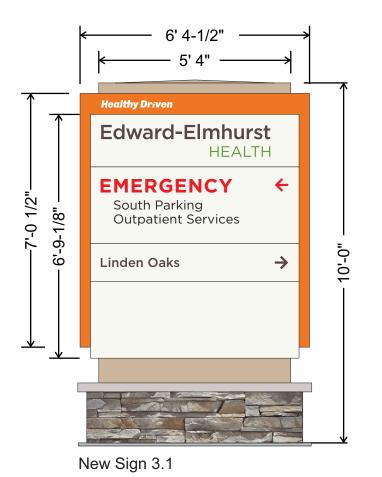


3/4" Clear acrylic with 1st surface Translucent PMS 440C vinyl and 2nd surface white diffuser





3/4" Clear acrylic with 1st surface 3M 3630-106 Green vinyl and 2nd surface white diffuser



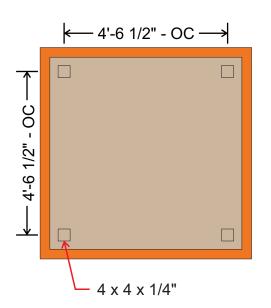

Existing Foundation Conditions ø24" piers located +/- 54-1/2" OC

New Sign 3.4

Sign Style - 6.1 Narrow Monument - Tall 3/8" = 1'

Existing (4) concrete pier foundations with embedded anchors to existing sign match plate Cut existing anchors to concrete level

Install new chem-set anchors in existing piers and new match plates with steel supports **Exact size and specification TBD with final engineering

Colors to Match

Orange 158C

3M 3630-106 Green Vinyl

Translucent PMS 440C Grey Vinyl

Off White MP 32351 Satin

Warm Beige MP 12813 Satin

Translucent PMS 185C Red Vinyl

Faux Stone Brick






fax: 630 333.4915






 

REVISIONS:	
04.09.19	07.31.19 SJV
04.24.19	08.06.19 SJV
05.28.19	08.14.19 SJV
06.10.19	
06.17.19	
06 24 10 MR	

HIS DRAWING IS THE PROPERT OF SOUTH WATER SIGNS, LLC. ALL RIGHTS OF REPRODUCTION ARE RESERVED BY SOUTH WATER SIGNS, INC

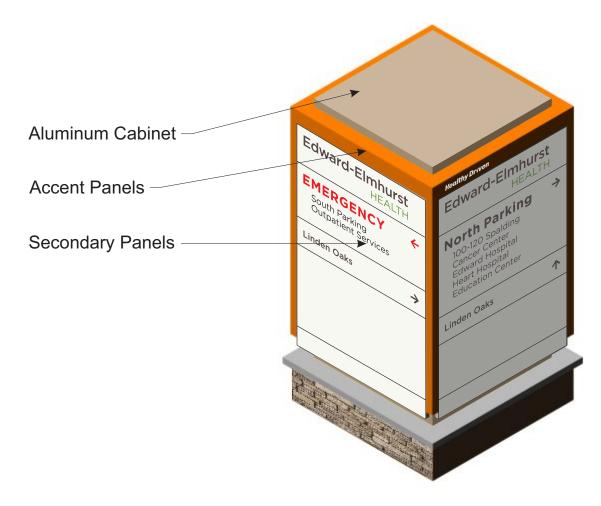

Sign Style - 6.0 Narrow Monument Tall: Isometric View


Existing (4) concrete pier foundations with embedded anchors to existing sign match plate Cut existing anchors to concrete level

Install new chem-set anchors in existing piers and new match plates with steel supports **Exact size and specification TBD with final engineering

Fabricated aluminum cabinet, painted tan.

Elmhurst, IL 60126

Aluminum panels welded to aluminum cabinet, direct bury. Panels to be pained off-white, and vinyl copy.

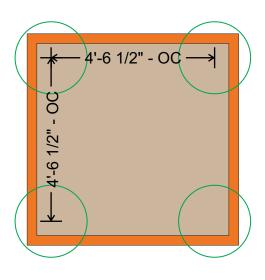


Existing Foundation Conditions ø24" piers located +/- 54-1/2" OC

Colors to Match

Orange 158C

Translucent PMS 185C Red Vinyl

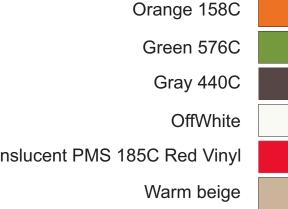



tel: 630.333.4900 fax: 630 333.4915

Edward Elmhurst Health Care CUSTOMER APPROVAL

PROJECT NAME Campus Re-Brand TRACKER NUMBER 7032926

DATE 03.28.19 DRAWN BY

07.31.19 SJV 08.06.19 SJV 08.14.19 SJV 04.09.19 04.24.19 05.28.19 06.10.19 06.17.19 06.24.19 MR

HIS DRAWING IS THE PROPERT OF SOUTH WATER SIGNS, LLC. ALL RIGHTS OF REPRODUCTION ARE RESERVED BY SOUTH WATER SIGNS, INC









Existing Sign 03 - Lot 9 149" x 73" 4-Sided

Elmhurst, IL 60126



New Sign Location Configuration



tel: 630.333.4900 fax: 630 333.4915 Edward Elmhurst Health Care

CUSTOMER APPROVAL

PROJECT NAME

Campus Re-Brand

TRACKER NUMBER

7032926

DATE
03.28.19

04.09.19
04.24.19
05.28.19

DRAWN BY
m

REVISIONS:
04.09.19
04.24.19
05.28.19
06.10.19
06.17.19
06.24.19 MR

THIS DRAWING IS THE PROPERTY OF SOUTH WATER SIGNS, LLC. ALL RIGHTS OF REPRODUCTION ARE RESERVED BY SOUTH WATER SIGNS, INC.

07.31.19 SJV 08.06.19 SJV 08.14.19 SJV










Existing Sign 04 - Lot 10-3 72" x 146" - 2-sided

Sign Style - 6.2 Narrow Monument - Tall-2 3/8" = 1'

Existing (2) concrete pier foundations with embedded anchors to existing sign match plate Cut existing anchors to concrete level

New augured foundation located between existing piers *Exact size, depth, and steel support TBD with engineering

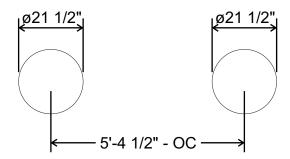

Existing Foundation Conditions



Elmhurst, IL 60126

tel: 630.333.4900 fax: 630 333.4915 Edward Elmhurst Health Care

CUSTOMER APPROVAL

PROJECT NAME

Campus Re-Brand

TRACKER NUMBER
7032926

DRAWN BY

DRAWN BY

m

DRAWN BY

m

DRAWN BY

m

DRAWN BY

m

DRAWN BY

DRAWN BY


DRAWN BY


06.10.19

06.24.19 MR

07.31.19 SJV 08.06.19 SJV 08.14.19 SJV

THIS DRAWING IS THE PROPERTY OF SOUTH WATER SIGNS, LLC. ALL RIGHTS OF REPRODUCTION ARE RESERVED BY SOUTH WATER SIGNS, INC.

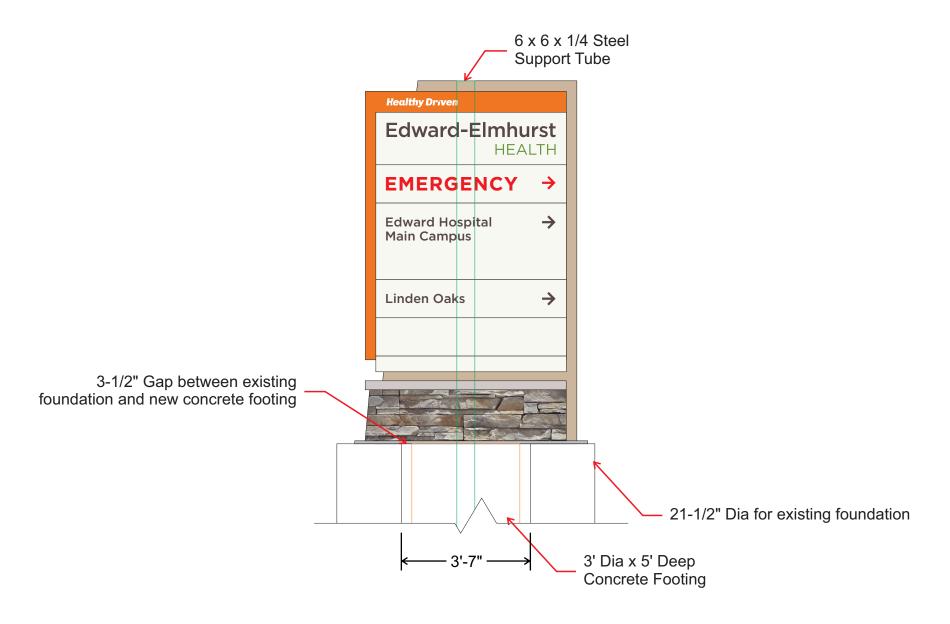

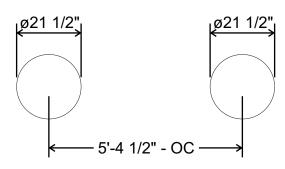

Existing Foundation Conditions

South Water Signs

934 N Church tel: 630.333

Elmhurst, IL 60126

tel: 630.333.4900 fax: 630 333.4915 Edward Elmhurst Health Care

CUSTOMER APPROVAL

Campus Re-Brand


TRACKER NUMBER
7032926

DATE
03.28.19

DRAWN BY
rm

04.09.19 07.31.19 SJV 04.24.19 08.06.19 SJV 05.28.19 08.14.19 SJV 06.10.19 06.17.19 06.24.19 MR

THIS DRAWING IS THE PROPERTY OF SOUTH WATER SIGNS, LLC. ALL RIGHTS OF REPRODUCTION ARE RESERVED BY SOUTH WATER SIGNS, INC.

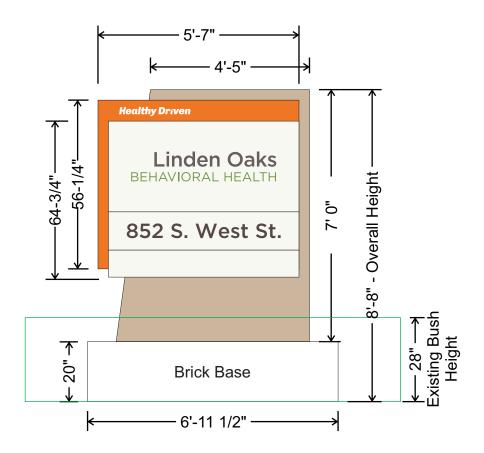

Sign Style - 6.0 Narrow Monument 3/8" = 1'

Remove existing sign off existing 4-1/2" steel support

Use existing brick base as is Match plate or extension required to existing steel support to accommodate new taller monument sign

Re-use existing electrical service





Existing Sign 05 - Lot 10-3 84"W x 49-1/2"H DF Cabinet



tel: 630.333.4900 fax: 630 333.4915 Edward Elmhurst Health Care

CUSTOMER APPROVAL

PROJECT NAME Campus Re-Brand

TRACKER NUMBER


7032926

DATE 03.28.19


DRAWN BY

07.31.19 SJV 08.06.19 SJV 08.14.19 SJV 04.09.19 04.24.19 05.28.19 06.10.19 06.17.19 06.24.19 MR

THIS DRAWING IS THE PROPERTY OF SOUTH WATER SIGNS,LLC. ALL RIGHTS OF REPRODUCTION ARE RESERVED BY SOUTH WATER SIGNS, INC.

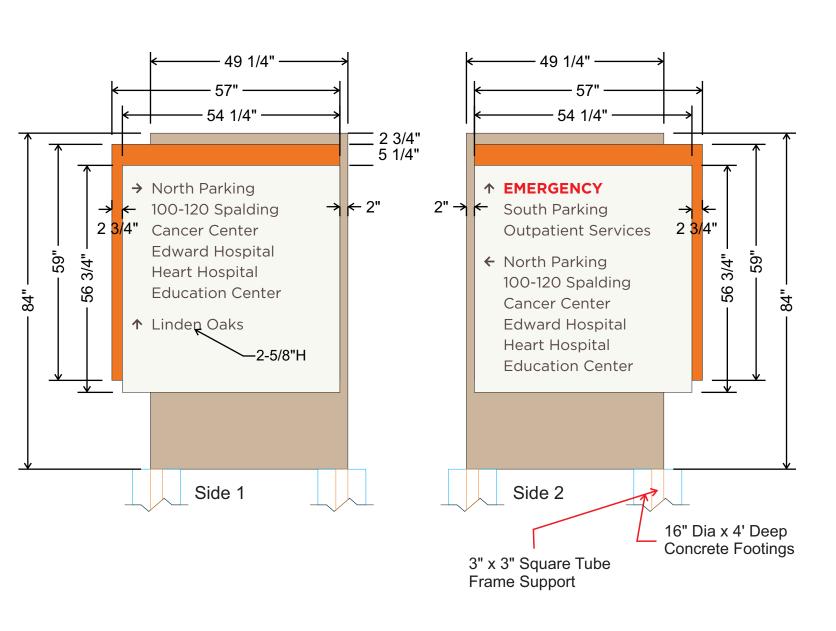



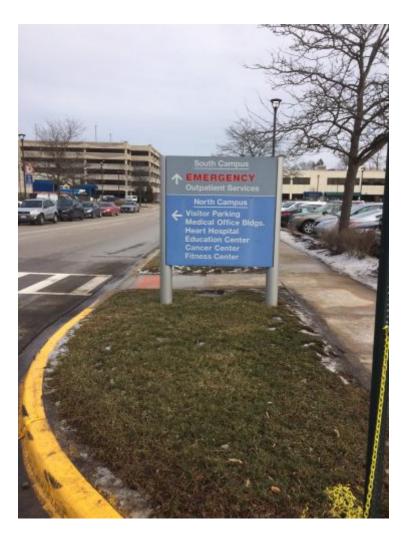

Existing Sign 06 - Lot 8-3 67" x 60" Double Sided

Sign Style 9.2 - Double-Sided Post & Panel Directional XL 1/2" = 1'

Remove and replace with new sign



fax: 630 333.4915

Edward Elmhurst Health Care

CUSTOMER APPROVAL

PROJECT NAME Campus Re-Brand

TRACKER NUMBER 7032926


DATE 03.28.19


DRAWN BY

REVISIONS: 07.31.19 SJV 08.06.19 SJV 08.14.19 SJV 04.09.19

THIS DRAWING IS THE PROPERTY OF SOUTH WATER SIGNS,LLC. ALL RIGHTS OF REPRODUCTION ARE RESERVED BY SOUTH WATER SIGNS, INC

04.24.19 05.28.19 06.10.19 06.17.19 06.24.19 MR

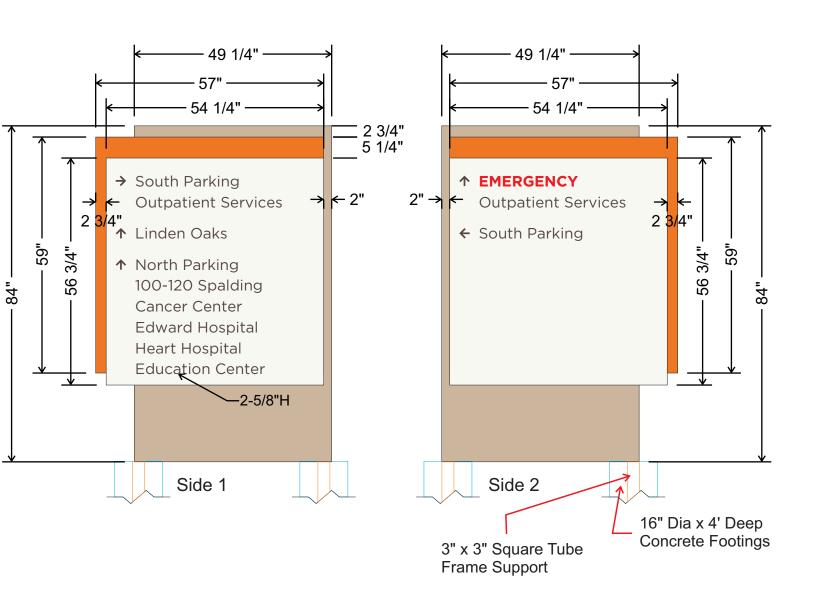

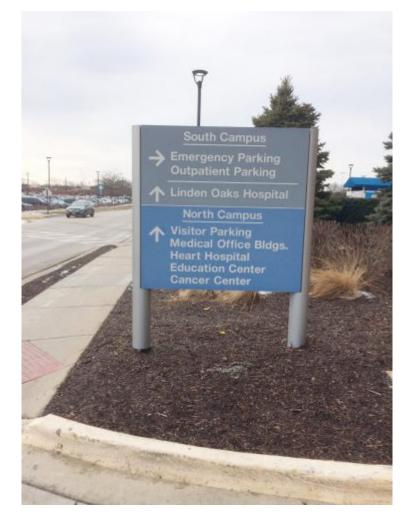





Existing Sign 07 - Lot 8 67" x 60" Double Sided

Sign Style 9.2 - Double-Sided Post & Panel Directional XL 1/2" = 1'

Remove and replace with new sign

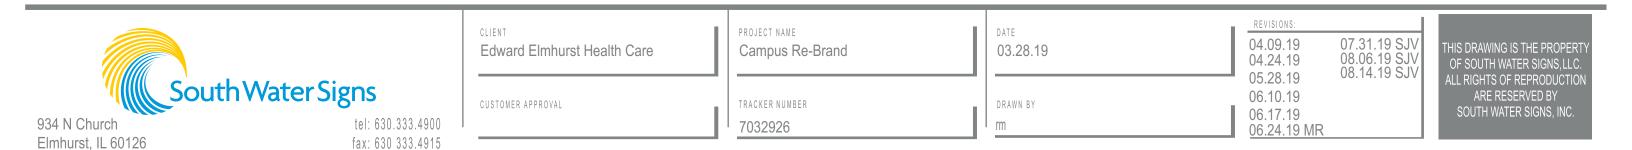

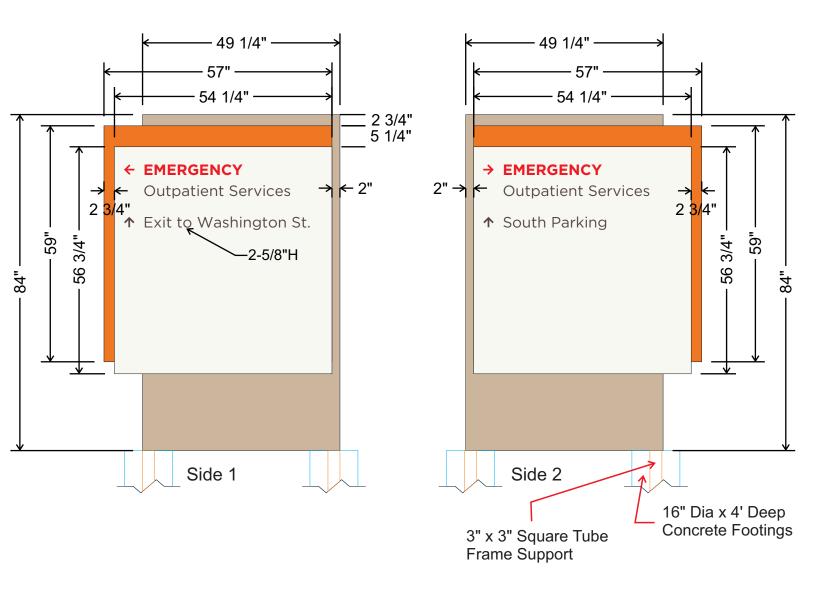







Existing Sign 09 - Lot 7-3 60" x 60" Double Sided

Sign Style 9.2 - Double-Sided Post & Panel Directional XL 1/2" = 1'

Remove and replace with new sign

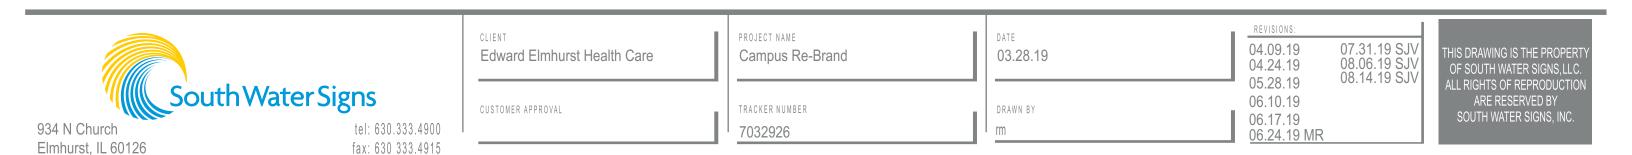

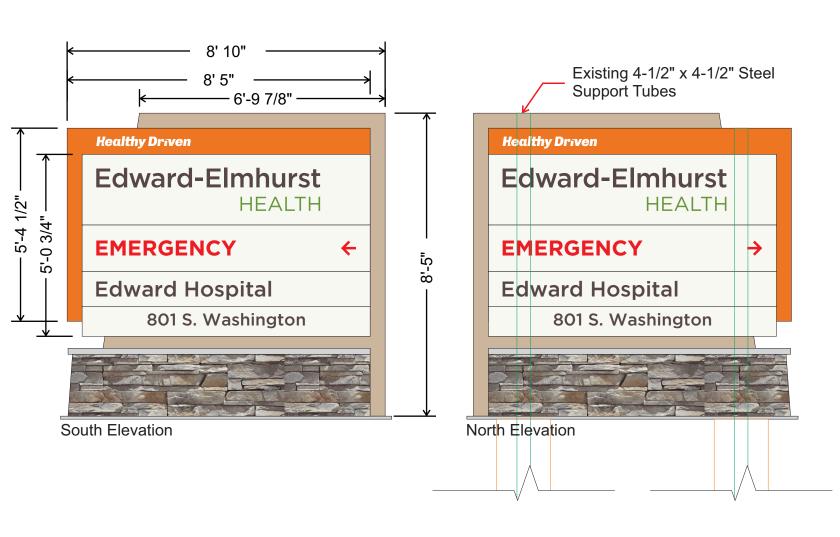





Existing Sign 10 64" x 96" x 14"Deep 36"H Faux Stone Base

Sign Style - 5.1 Horizontal Monument (Modified) 3/8" = 1'

Remove existing monument sign and faux brick base Existing ø4-1/2" steel supports located 72-1/2" OC

New sign cabinet and faux brick base installed over existing steel supports Saddle mounting within sign cabinet, field welded to steel

South	Vater Signs
934 N Church	tel: 630.333.4900
Elmhurst, IL 60126	fax: 630 333.4915

Edward Elmhurst Health Care

CUSTOMER APPROVAL

PROJECT NAME Campus Re-Brand

TRACKER NUMBER 7032926


DATE 03.28.19

DRAWN BY

07.31.19 SJV 08.06.19 SJV 08.14.19 SJV 04.09.19 04.24.19

05.28.19 06.10.19 06.17.19 06.24.19 MR

THIS DRAWING IS THE PROPERTY OF SOUTH WATER SIGNS,LLC. ALL RIGHTS OF REPRODUCTION ARE RESERVED BY SOUTH WATER SIGNS, INC.

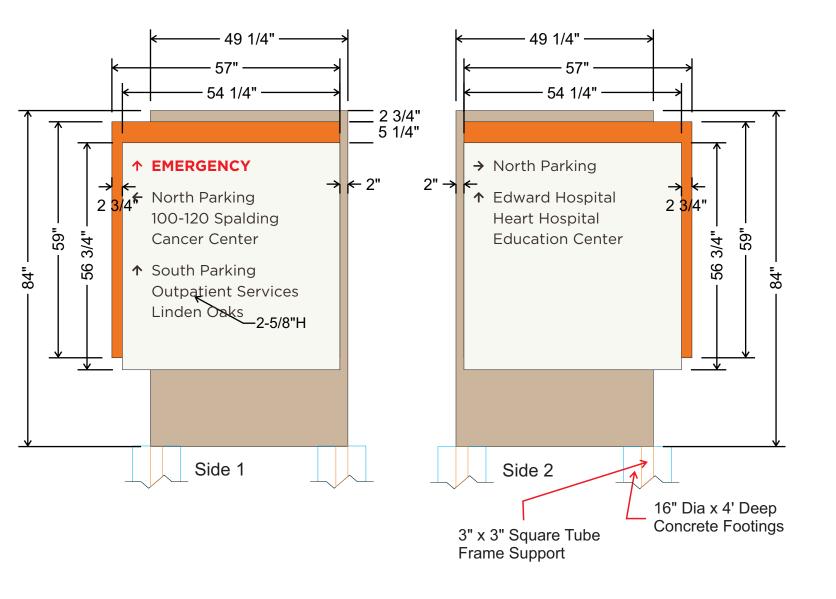





Existing Sign 11 - Lot 7-3 67" x 60" Double Sided

Sign Style 9.2 - Double-Sided Post & Panel Directional XL 1/2" = 1'

Remove and replace with new sign




DATE
03.28.19


03.28.19


04.09.19
04.24.19
08.06.19 SJV
05.28.19
06.10.19
06.17.19
06.24.19 MR

THIS DRAWING IS THE PROPERTY OF SOUTH WATER SIGNS,LLC. ALL RIGHTS OF REPRODUCTION ARE RESERVED BY SOUTH WATER SIGNS, INC.

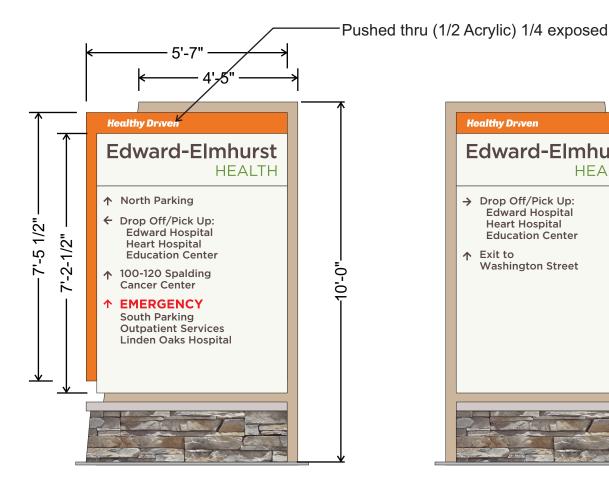



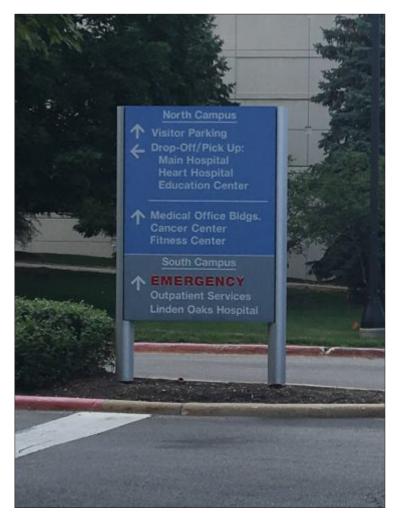

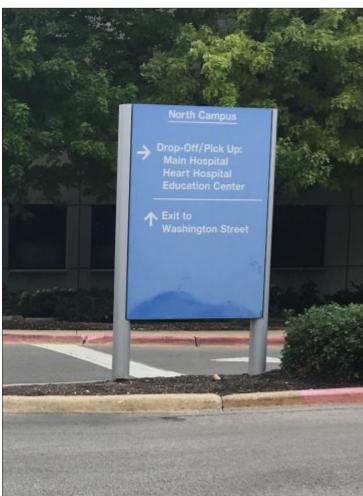

Existing Sign 49

Sign Style - 6.1 D/F Narrow Monument - Tall 3/8" = 1'

Fabricated Aluminum Cabinet w/ Routed .125 Aluminum Faces, removable for internal access; colors painted as specified "Healthy Driven" - 1/2" Pushed thru acrylic (1/4" exposed)

Logo - Pushed Through 3/4" Acrylic (1/2" Exposed) Copy w/ applied vinyl diffuser and graphics as specified

All directional panels - routed and backed with translucent acrylic with applied vinyl

Orange TetraContour LED edge lighting around intersection of Copy panels and Orange architectural accent Internal LED Illumination w/ Power Supply located inside cabinet Fabricated Aluminum center core & based with decorative cap element - skinned with .090 aluminum

Base with thin-brick veneer mounted to concrete board Aluminum Cabinet mechanically fastened to Steel Plate for Mounting

Mounting Plates welded to interior steel post embedded in concrete Caisson

South Water Signs 934 N Church

Elmhurst, IL 60126

tel: 630.333.4900 fax: 630 333.4915


Edward Elmhurst Health Care CUSTOMER APPROVAL

PROJECT NAME Campus Re-Brand TRACKER NUMBER 7032926

DATE 03.28.19 DRAWN BY

04.09.19 07.31.19 SJV 08.06.19 SJV 04.24.19 08.14.19 SJV 05.28.19 06.10.19 06.17.19 06.24.19 MR

HIS DRAWING IS THE PROPERTY OF SOUTH WATER SIGNS, LLC. ALL RIGHTS OF REPRODUCTION ARE RESERVED BY SOUTH WATER SIGNS, INC

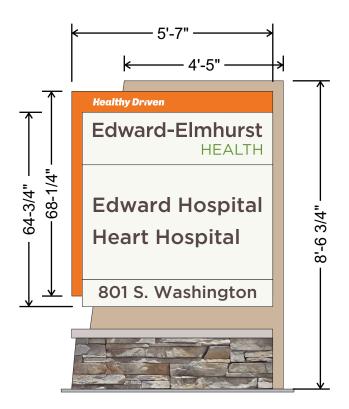



Existing Sign 50

Sign Style - 6.0 Narrow Monument - New SF Sign

3/8" = 1'

Fabricated Aluminum Cabinet w/ Routed .125 Aluminum Faces, removable for internal access; colors painted as specified "Healthy Driven" - 1/2" Pushed thru acrylic (1/4" exposed)

Logo - Pushed Through 3/4" Acrylic (1/2" Exposed) Copy w/ applied vinyl diffuser and graphics as specified

All directional panels - routed and backed with translucent acrylic with applied vinyl

Mounting Plates welded to interior steel post embedded in concrete Caisson

Orange TetraContour LED edge lighting around intersection of Copy panels and Orange architectural accent Internal LED Illumination w/ Power Supply located inside cabinet Fabricated Aluminum center core & based with decorative cap element - skinned with .090 aluminum Base with thin-brick veneer mounted to concrete board Aluminum Cabinet mechanically fastened to Steel Plate for Mounting



Elmhurst, IL 60126

tel: 630.333.4900 fax: 630 333.4915 Edward Elmhurst Health Care

CUSTOMER APPROVAL

PROJECT NAME

Campus Re-Brand

TRACKER NUMBER

7032926

DATE

03.28.19

DRAWN BY

m

REVISIONS:

04.09.19

04.24.19

05.28.19

06.10.19

06.17.19

06.24.19 MR

THIS DRAWING IS THE PROPERTY OF SOUTH WATER SIGNS, LLC. ALL RIGHTS OF REPRODUCTION ARE RESERVED BY SOUTH WATER SIGNS, INC.

07.31.19 SJV

08.06.19 SJV 08.14.19 SJV