


418 E. School Street

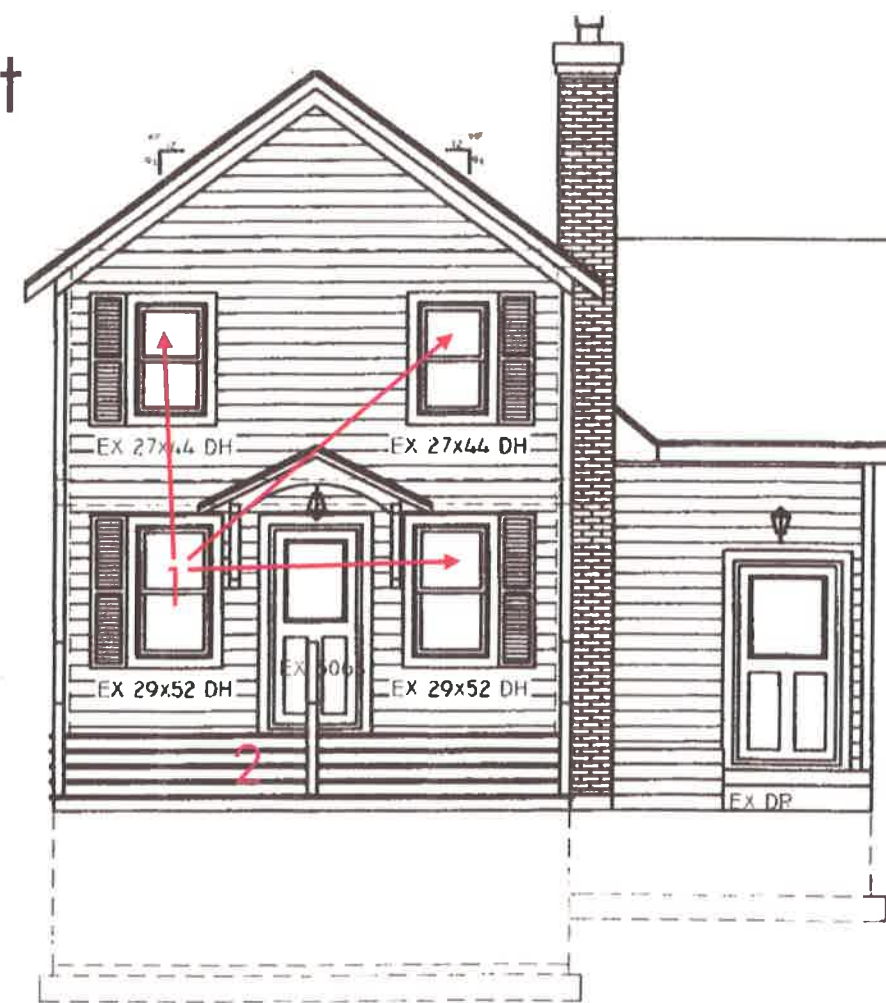


EXISTING FRONT ELEVATION

SCALE 1/8"=1'-0"

DATE OF MOST RECENT REVISION: 09/24/2019

PROPOSED MODIFICATIONS:

1. WINDOWS – WILL BE REPLACED WITH LARGER WINDOWS ON THE WEST FACING FAÇADE AND NEW WINDOW OPENINGS WILL BE CREATED. THESE WILL BE MARVIN BRAND WHITE CLAD DOUBLE-HUNG UNITS WITHOUT DIVIDING GRIDS TO MATCH EXISTING.
2. PORCH – CONTINGENT ON VARIANCE. TAKE DOWN EXISTING DECK AND REPLACE WITH STONE NEWEL POSTS, STEPS AND RISERS. FLOOR – T&G, COLUMNS – 8" SQUARE W/ CONT. HEADER, RAILINGS – ROUTED TOP & BOTTOM RAILS WITH SQUARE BALUSTERS AT 4" O.C., CEILING – PAINTED BEADED WOOD, SKIRT – 1/12" VERTICAL SLATS W/ 1-1/2" SPACING, ROOF – ASPHALT ARCHITECTURAL SHINGLES TO MATCH MAIN ROOF, GUTTERS/SOFFIT/FASCIA – ALUMINUM TO MATCH EXISTING.

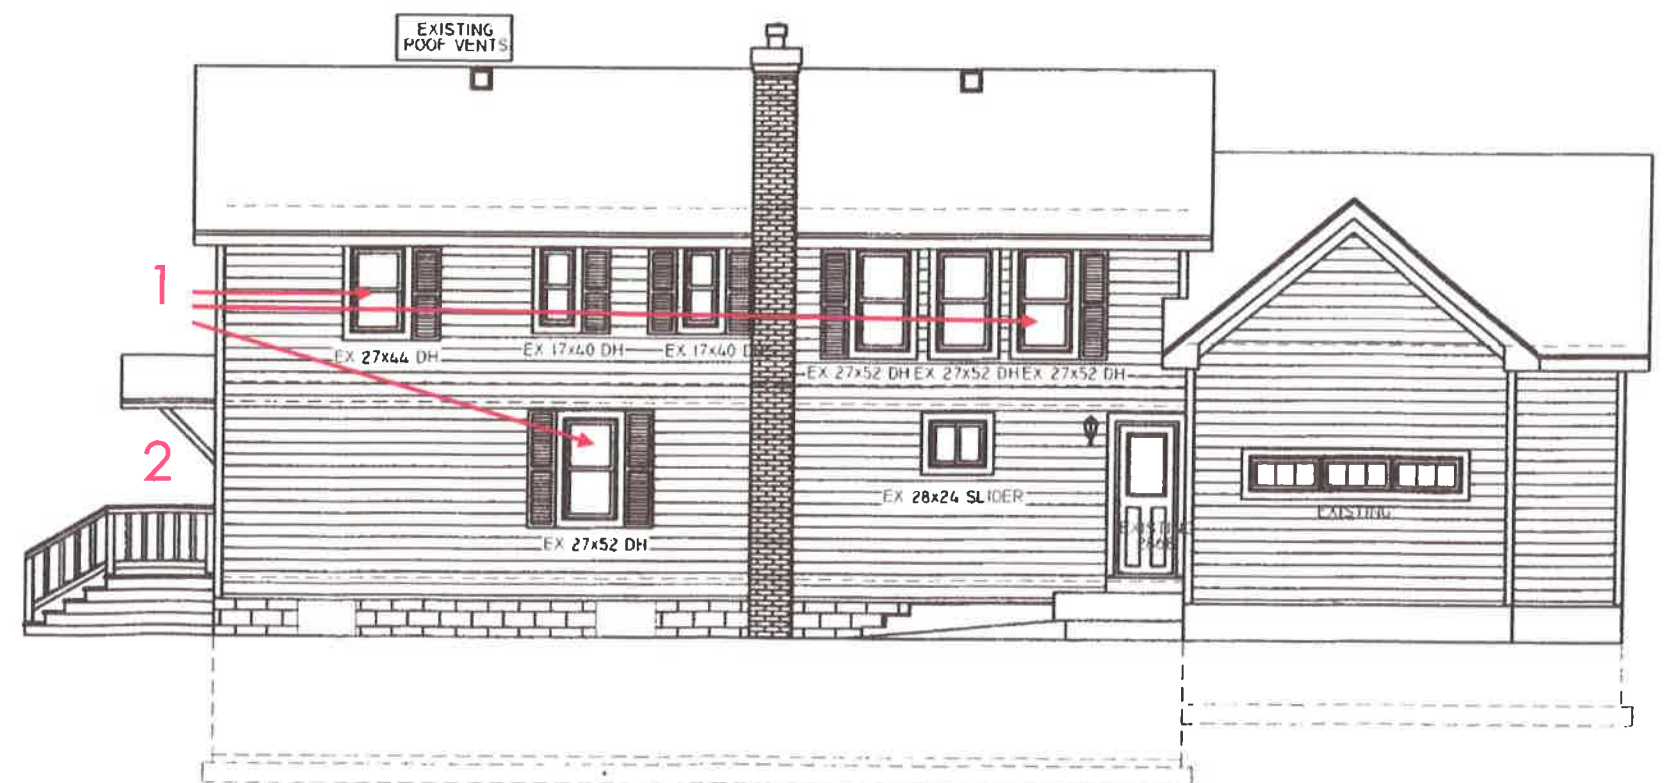

EXISTING RIGHT ELEVATION


SCALE 1/8"=1'-0"

418 E. School Street Demo Plan

DATE OF MOST RECENT REVISION: 09/24/2019


PROPOSED MODIFICATIONS:

1. WINDOWS – WILL BE REPLACED WITH LARGER WINDOWS ON THE WEST FACING FAÇADE AND NEW WINDOW OPENINGS WILL BE CREATED.
2. PORCH – TAKE DOWN EXISTING DECK AND SMALL ROOF OVER DOOR.

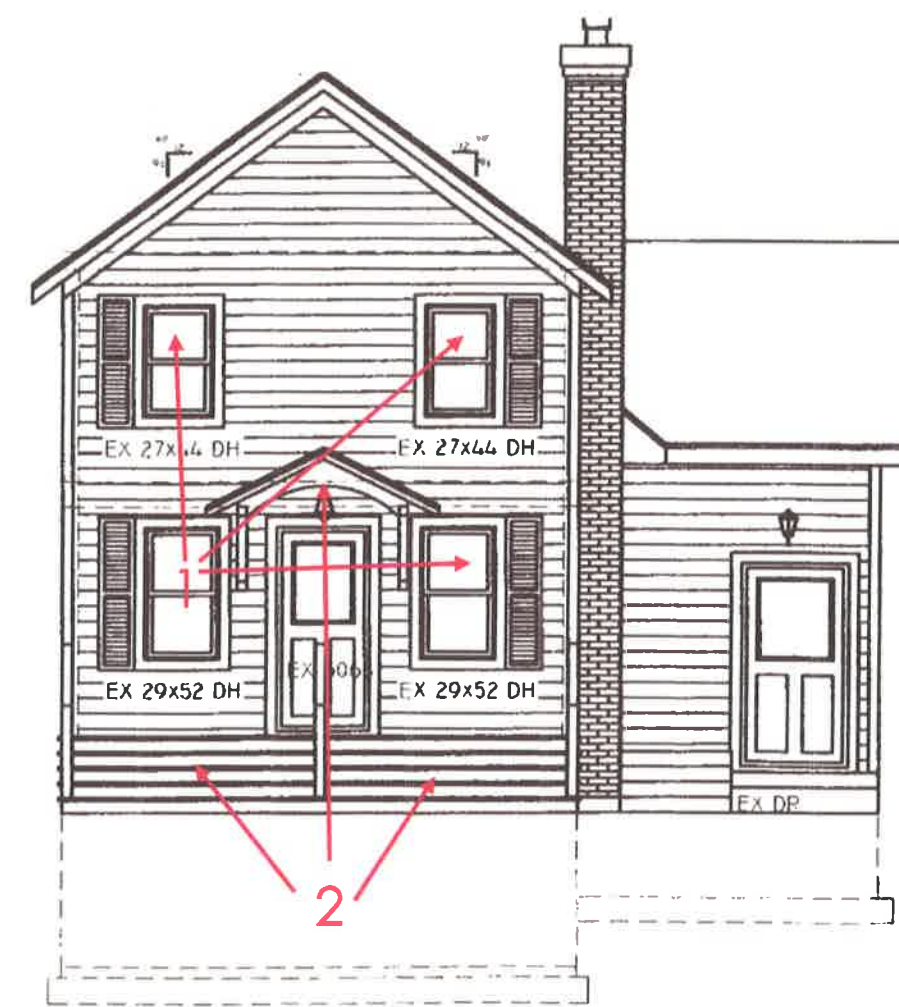


EXISTING FRONT ELEVATION

SCALE 1/8"=1' 0"

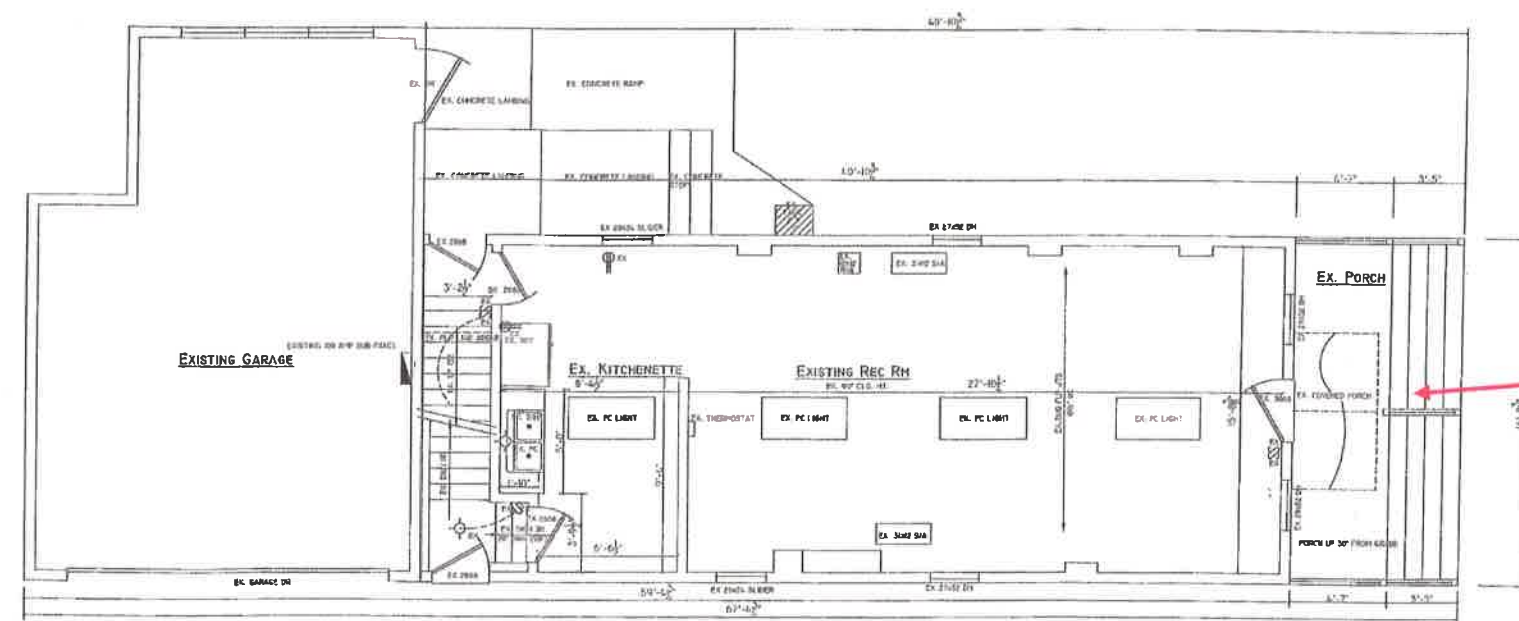

EXISTING MAIN FLOOR PLAN

SCALE 1/8"=1' 0"
EXISTING 7/8" O.A. H.

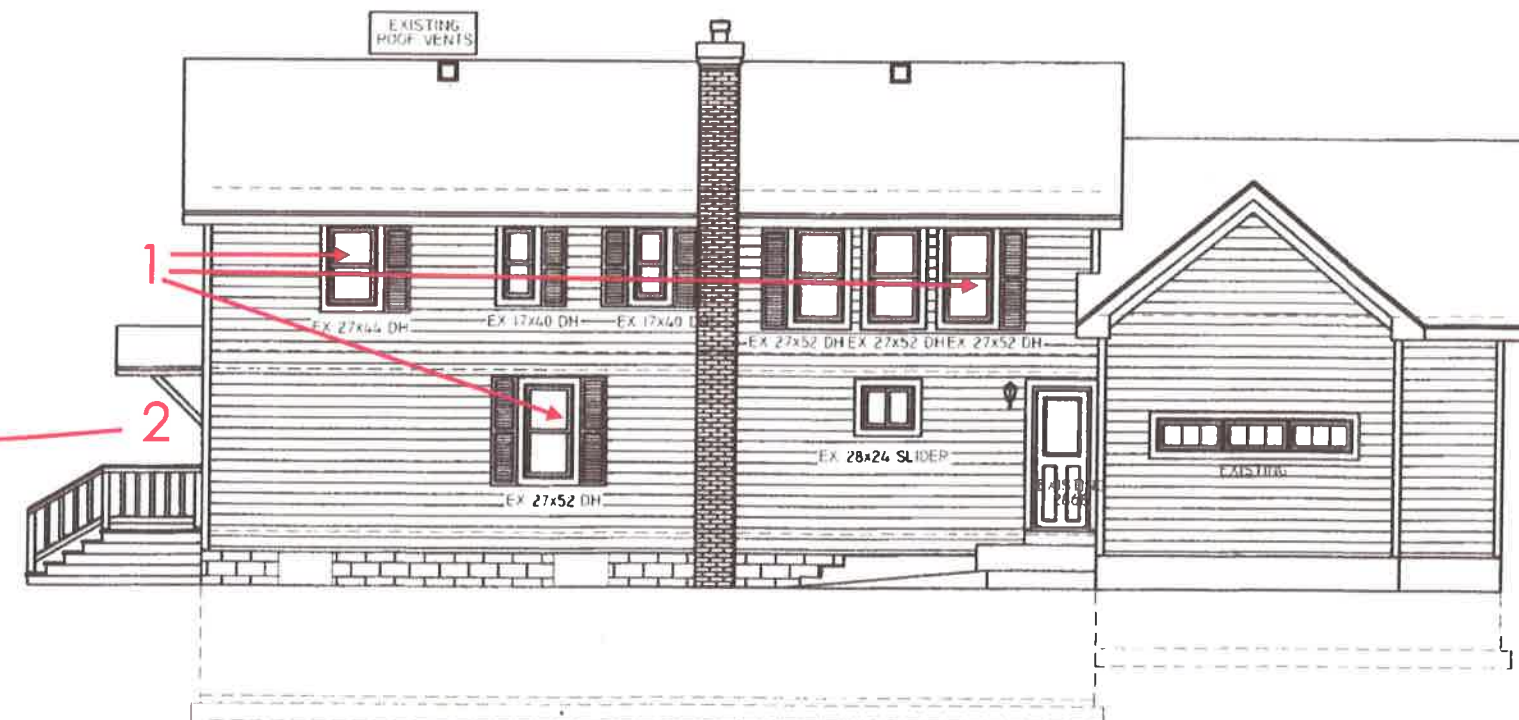

EXISTING RIGHT ELEVATION

SCALE 1/8"=1' 0"