
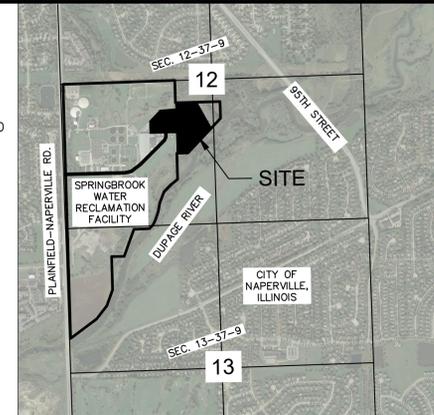



# SITE PLAN

OF  
PART OF LOT 1 IN SPRINGBROOK WATER RECLAMATION FACILITY, BEING A SUBDIVISION OF  
PART OF THE SOUTH HALF OF SECTION 12 AND THE NORTH HALF OF SECTION 13, TOWNSHIP  
37 NORTH, RANGE 9 EAST OF THE THIRD PRINCIPAL MERIDIAN, WILL COUNTY, ILLINOIS

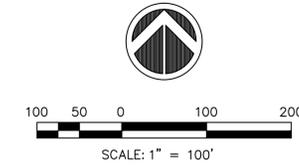

LOCATION MAP  
NOT TO SCALE

NO.	REVISIONS	DESCRIPTION	DATE
1		ADDED CITY OF NAPERVILLE PROJECT NUMBER	12/13/19
2		ADDED SOLAR PANELS ON PARCEL 2	

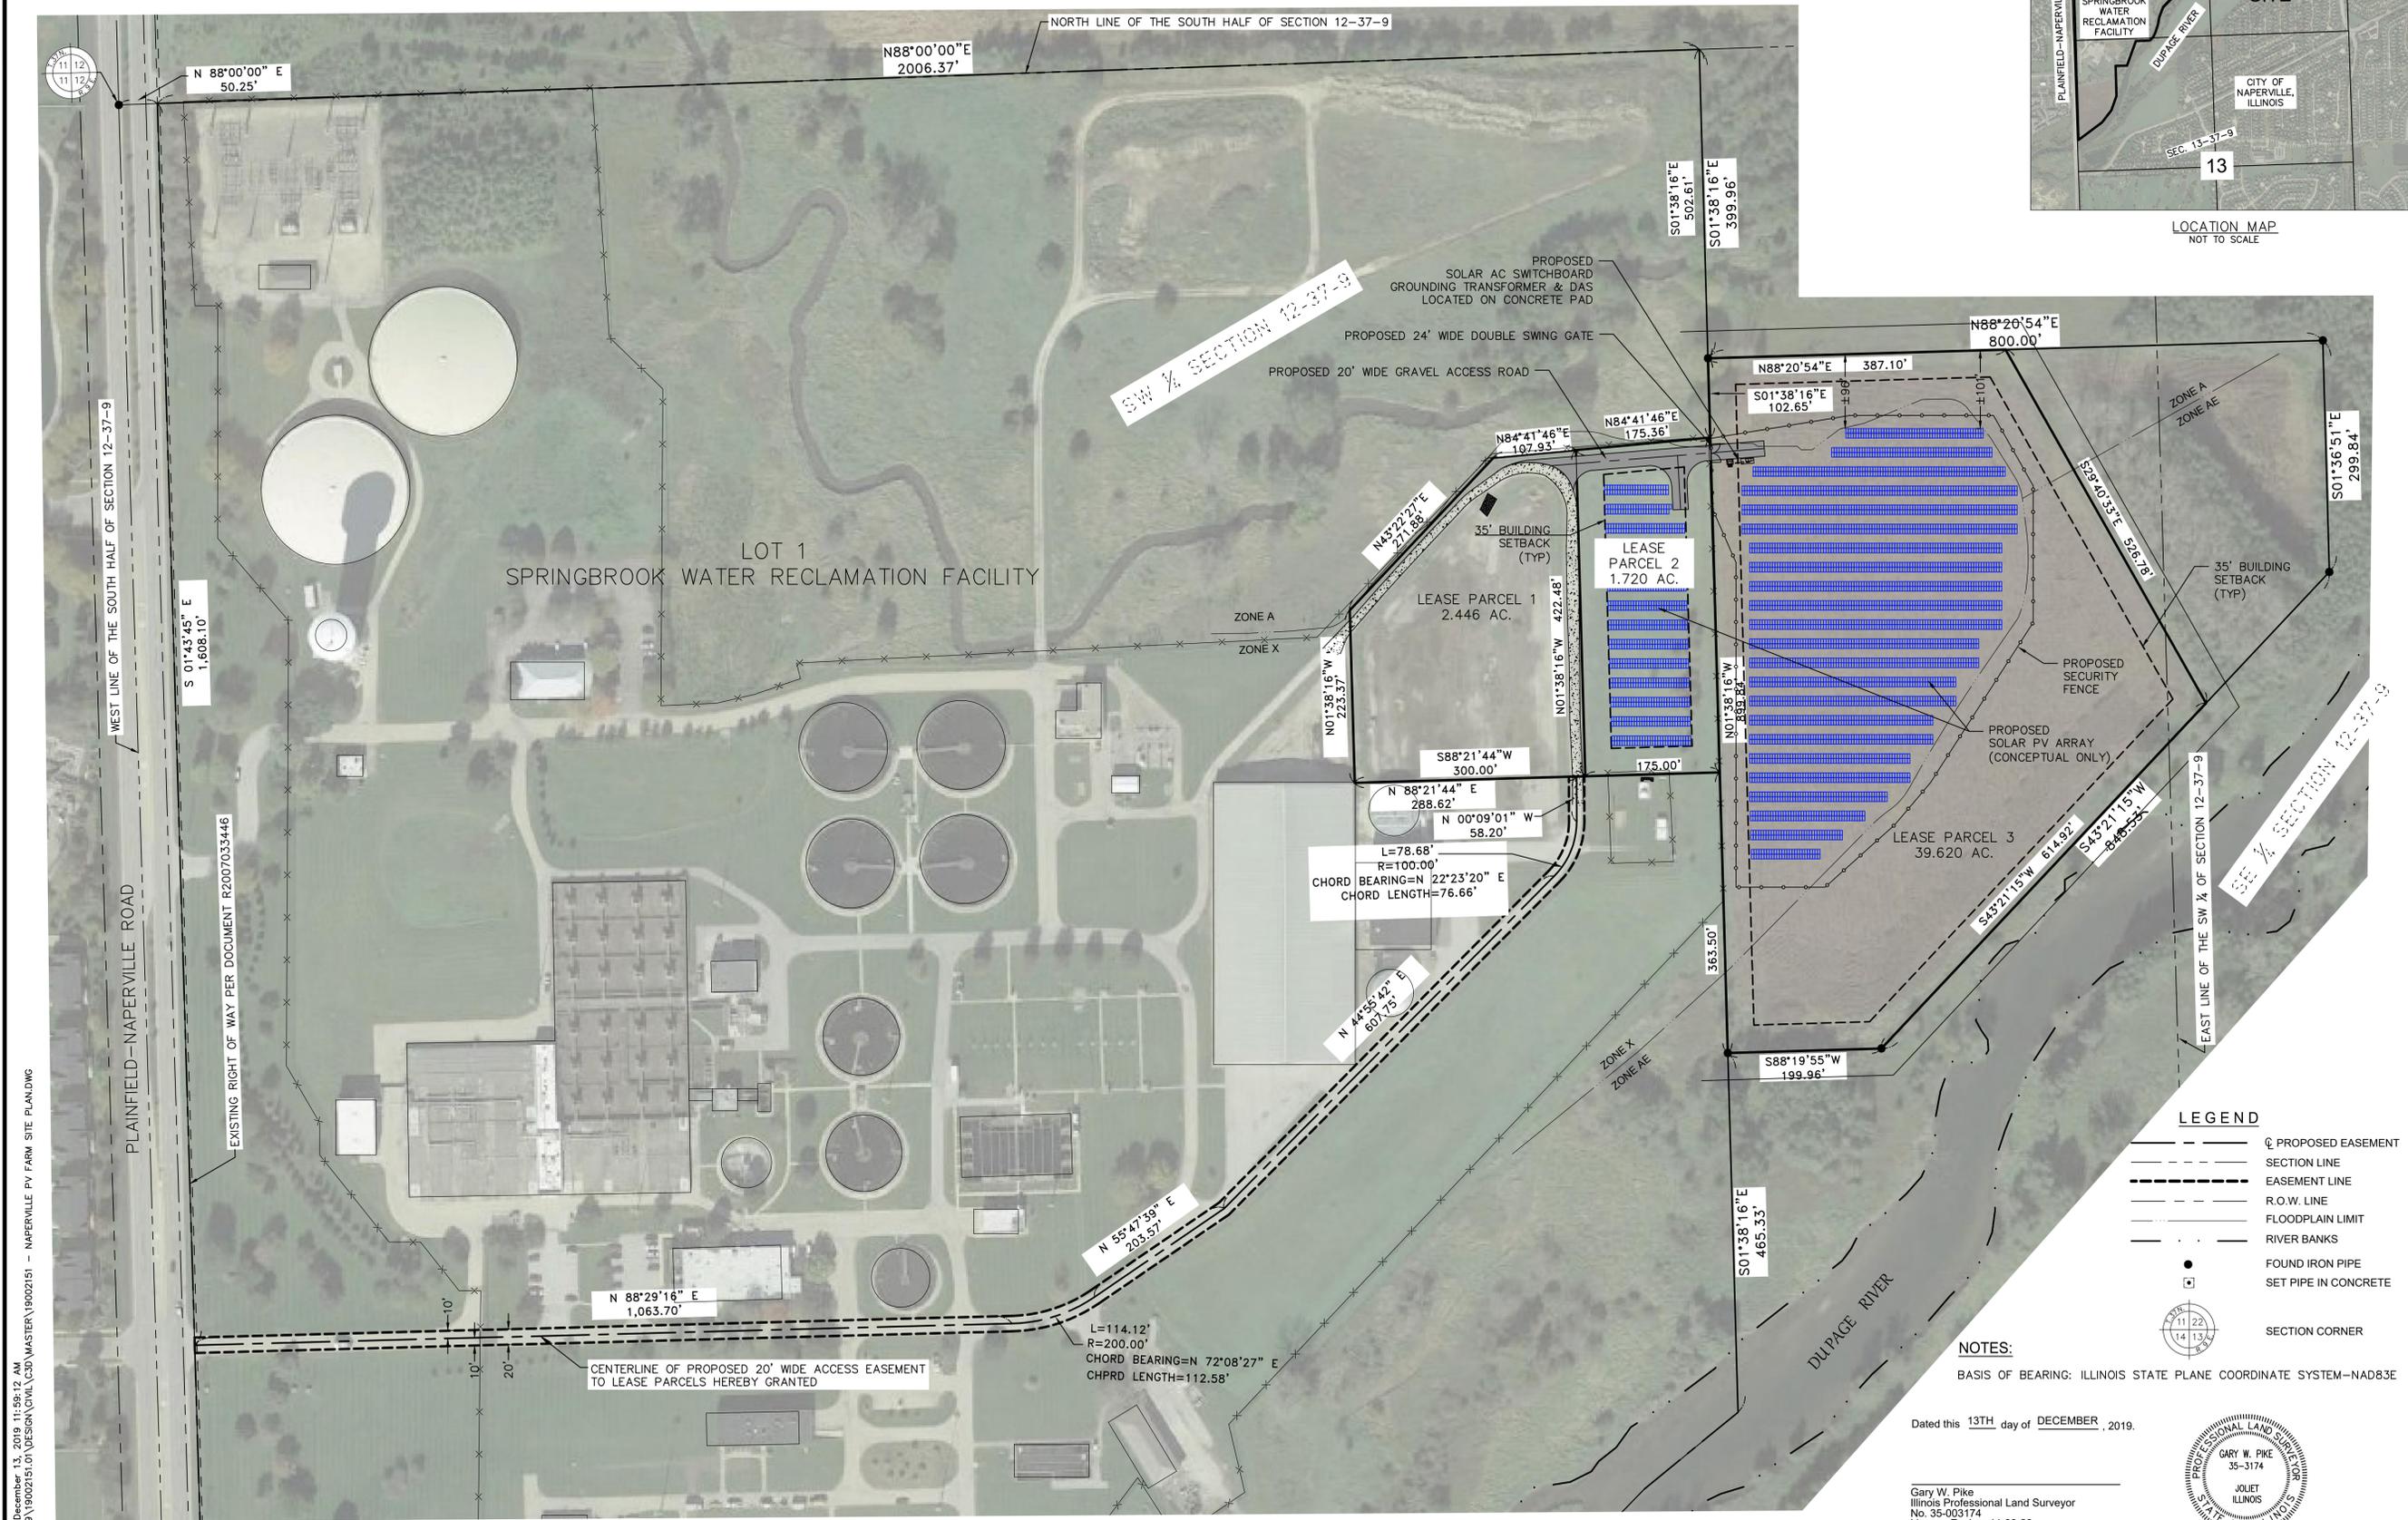

### LEGEND

- PROPOSED EASEMENT
- SECTION LINE
- EASEMENT LINE
- R.O.W. LINE
- FLOODPLAIN LIMIT
- RIVER BANKS
- FOUND IRON PIPE
- SET PIPE IN CONCRETE
- SECTION CORNER

### NOTES:

BASIS OF BEARING: ILLINOIS STATE PLANE COORDINATE SYSTEM-NAD83E

Dated this 13TH day of DECEMBER, 2019.

Gary W. Pike  
Illinois Professional Land Surveyor  
No. 35-003174  
License Expires 11-30-20  
Email: gary.w.pike@megcorp.com



IL DESIGN FIRM NO. 184-007637-0014



NAPERVILLE PV FARMS  
NAPERVILLE, ILLINOIS  
SITE PLAN

CITY OF NAPERVILLE  
PROJECT NO. 19-10000121  
IMEG Project No:  
19002151.01

File Name:  
19002151 - Naperville PV Farm Site  
© COPYRIGHT 2019  
ALL RIGHTS RESERVED

Field Book No:  
Drawn By: MLW  
Checked By: GWP  
Date: 12/5/19

**D-283**

Sheet 1 of 1

Friday, December 13, 2019, 11:59:12 AM  
G:\2019\19002151.01\DESIGN\CIVIL\C3D MASTER\19002151 - NAPERVILLE PV FARM SITE PLAN.DWG