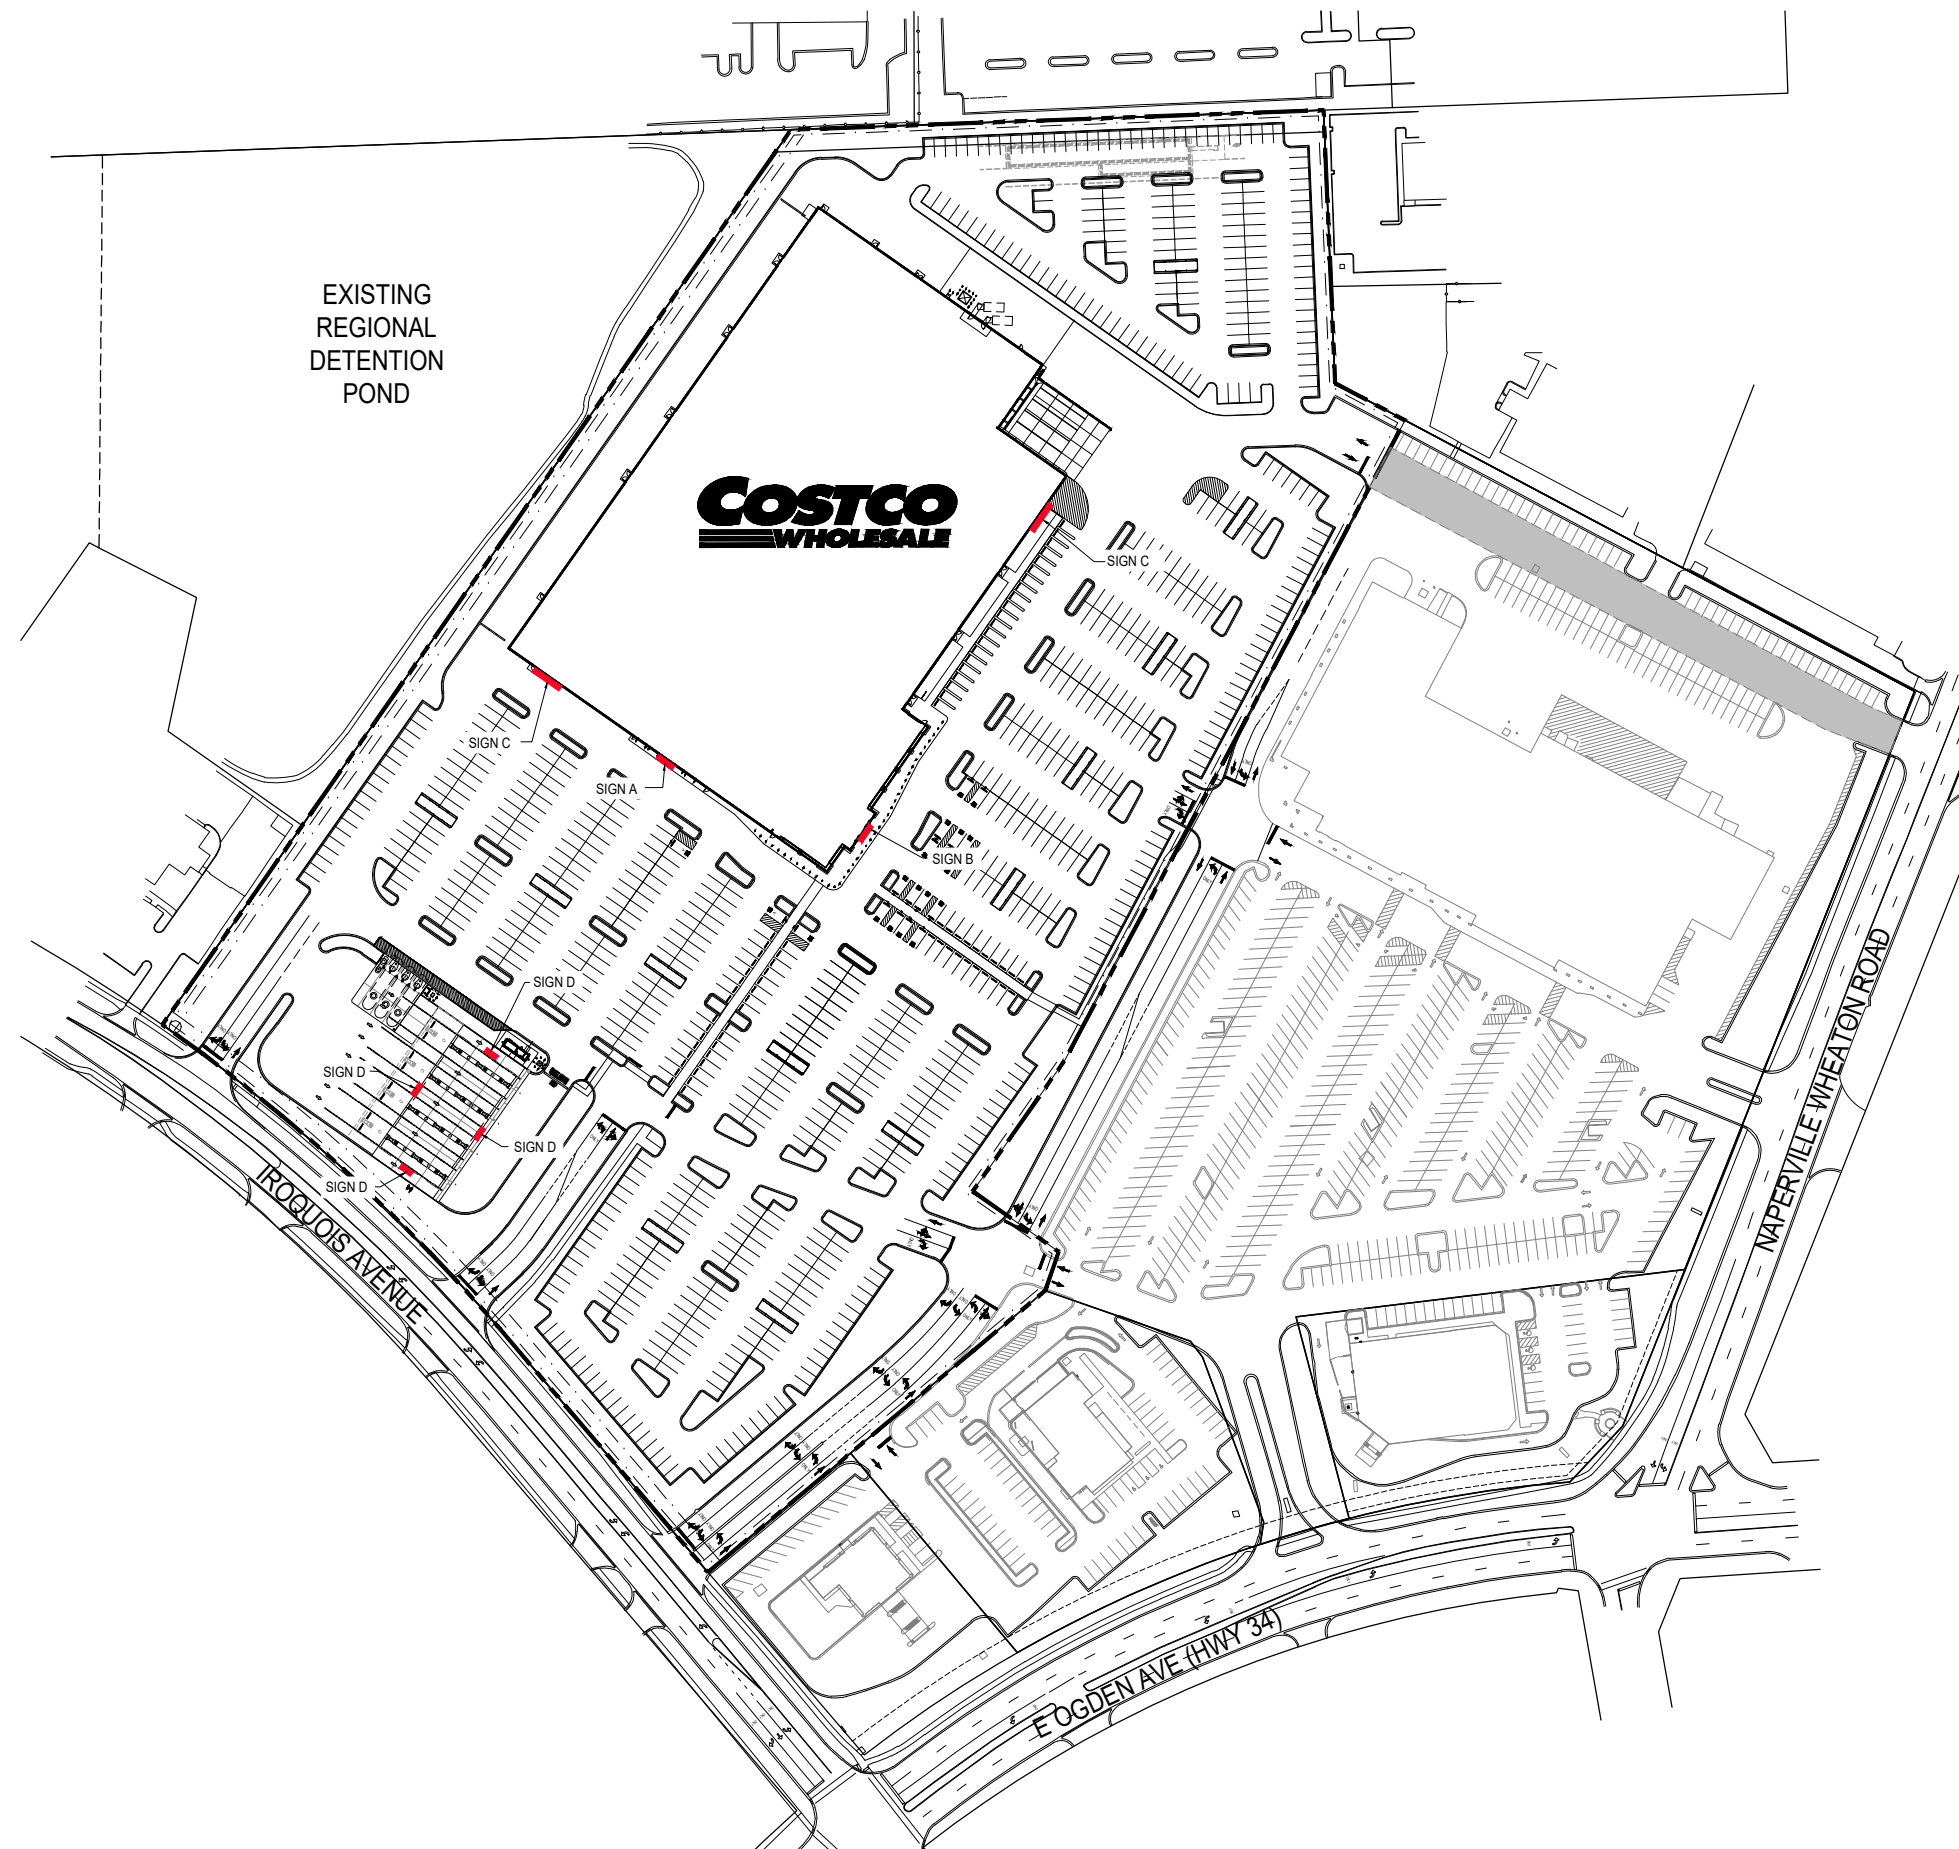


COSTCO
WHOLESALE
NAPERVILLE, IL
(OGDEN MALL)

1101 S. Ogden Ave., Ste. 100
Naperville, IL 60563
708.362.6000
MG2.com

MG2

MARCH 2, 2020

SIGNAGE
SITE PLAN

DD15-03

© MG2, Inc. All rights reserved. No part of this document may be reproduced in any form or by any means without permission in writing from MG2.

COSTCO WHOLESALE


NAPERVILLE, ILLINOIS

SIGNAGE SITE PLAN

MARCH 2, 2020



① EAST ELEVATION
SCALE: 1" = 40'

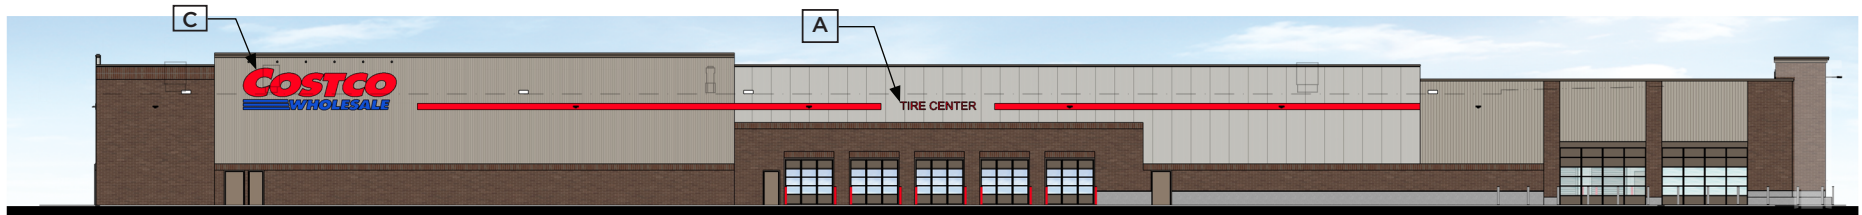

② SOUTH ELEVATION
SCALE: 1" = 40'



④ WEST ELEVATION
SCALE: 1" = 40'




⑤ NORTH ELEVATION
SCALE: 1" = 40'

SIGN TABLE					
QUANTITY	SIGN	SIZE	AREA (EACH)	TOTAL SF	
A 1	TIRE CENTER	17'-4" x 1'-9"	31 SF	31 SF	
B 1	COSTCO WHOLESALE	23'-0" x 6'-7"	158 SF	158 SF	
C 2	COSTCO WHOLESALE	32'-0" x 8'-9"	280 SF	560 SF	
TOTAL SIGN AREA				749 SF	



⑥ WAREHOUSE SIGNS
SCALE: 1" = 40'




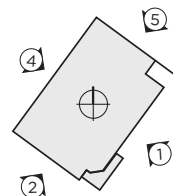




① CANOPY AND DISPENSER ELEVATION (EAST/WEST)
SCALE: 1" = 40'




② CANOPY AND DISPENSER ELEVATION (NORTH/SOUTH)
SCALE: 1" = 40'

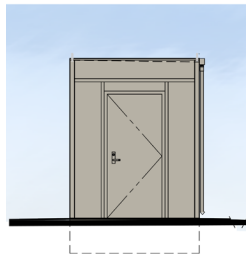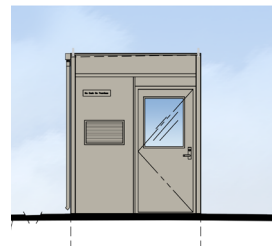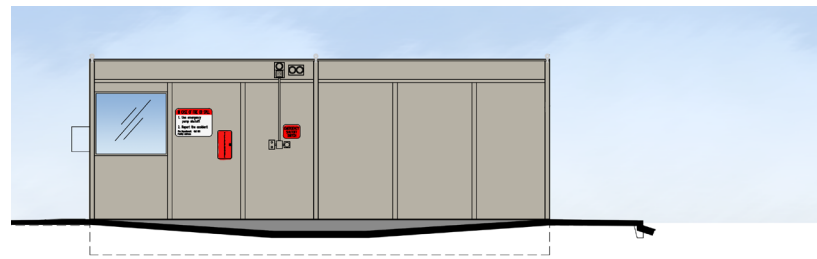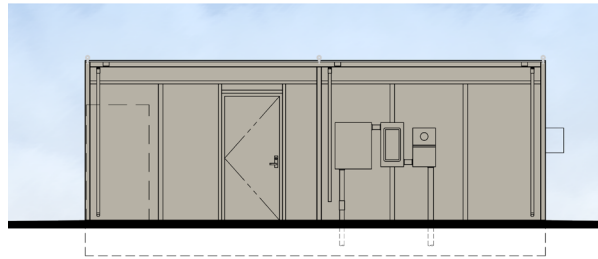

③ CONTROLLER ENCLOSURE EXTERIOR ELEVATIONS
SCALE: 1" = 40'



④ WARMING HUT ELEVATIONS
SCALE: 1" = 40'

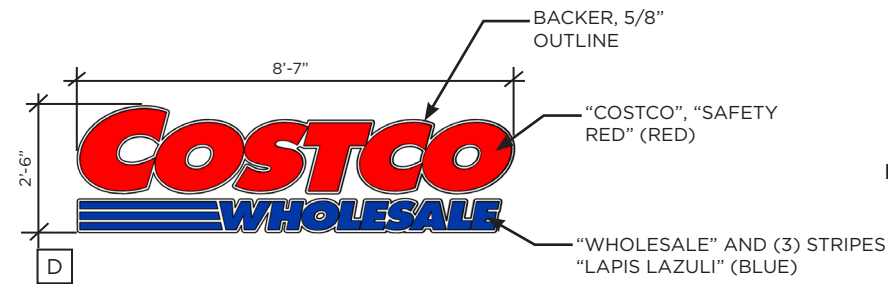

⑤ CANOPY SIGN

SIGN TABLE				
QUANTITY	SIGN	SIZE	AREA (EACH)	TOTAL SF
D 4	COSTCO WHOLESALE	2'-6" x 8'-7"	21 SF	84 SF
TOTAL SIGN AREA				84 SF