


1 INNOVATION GATEWAY BASEMENT PLAN
SCALE: 1/8" = 1'-0"

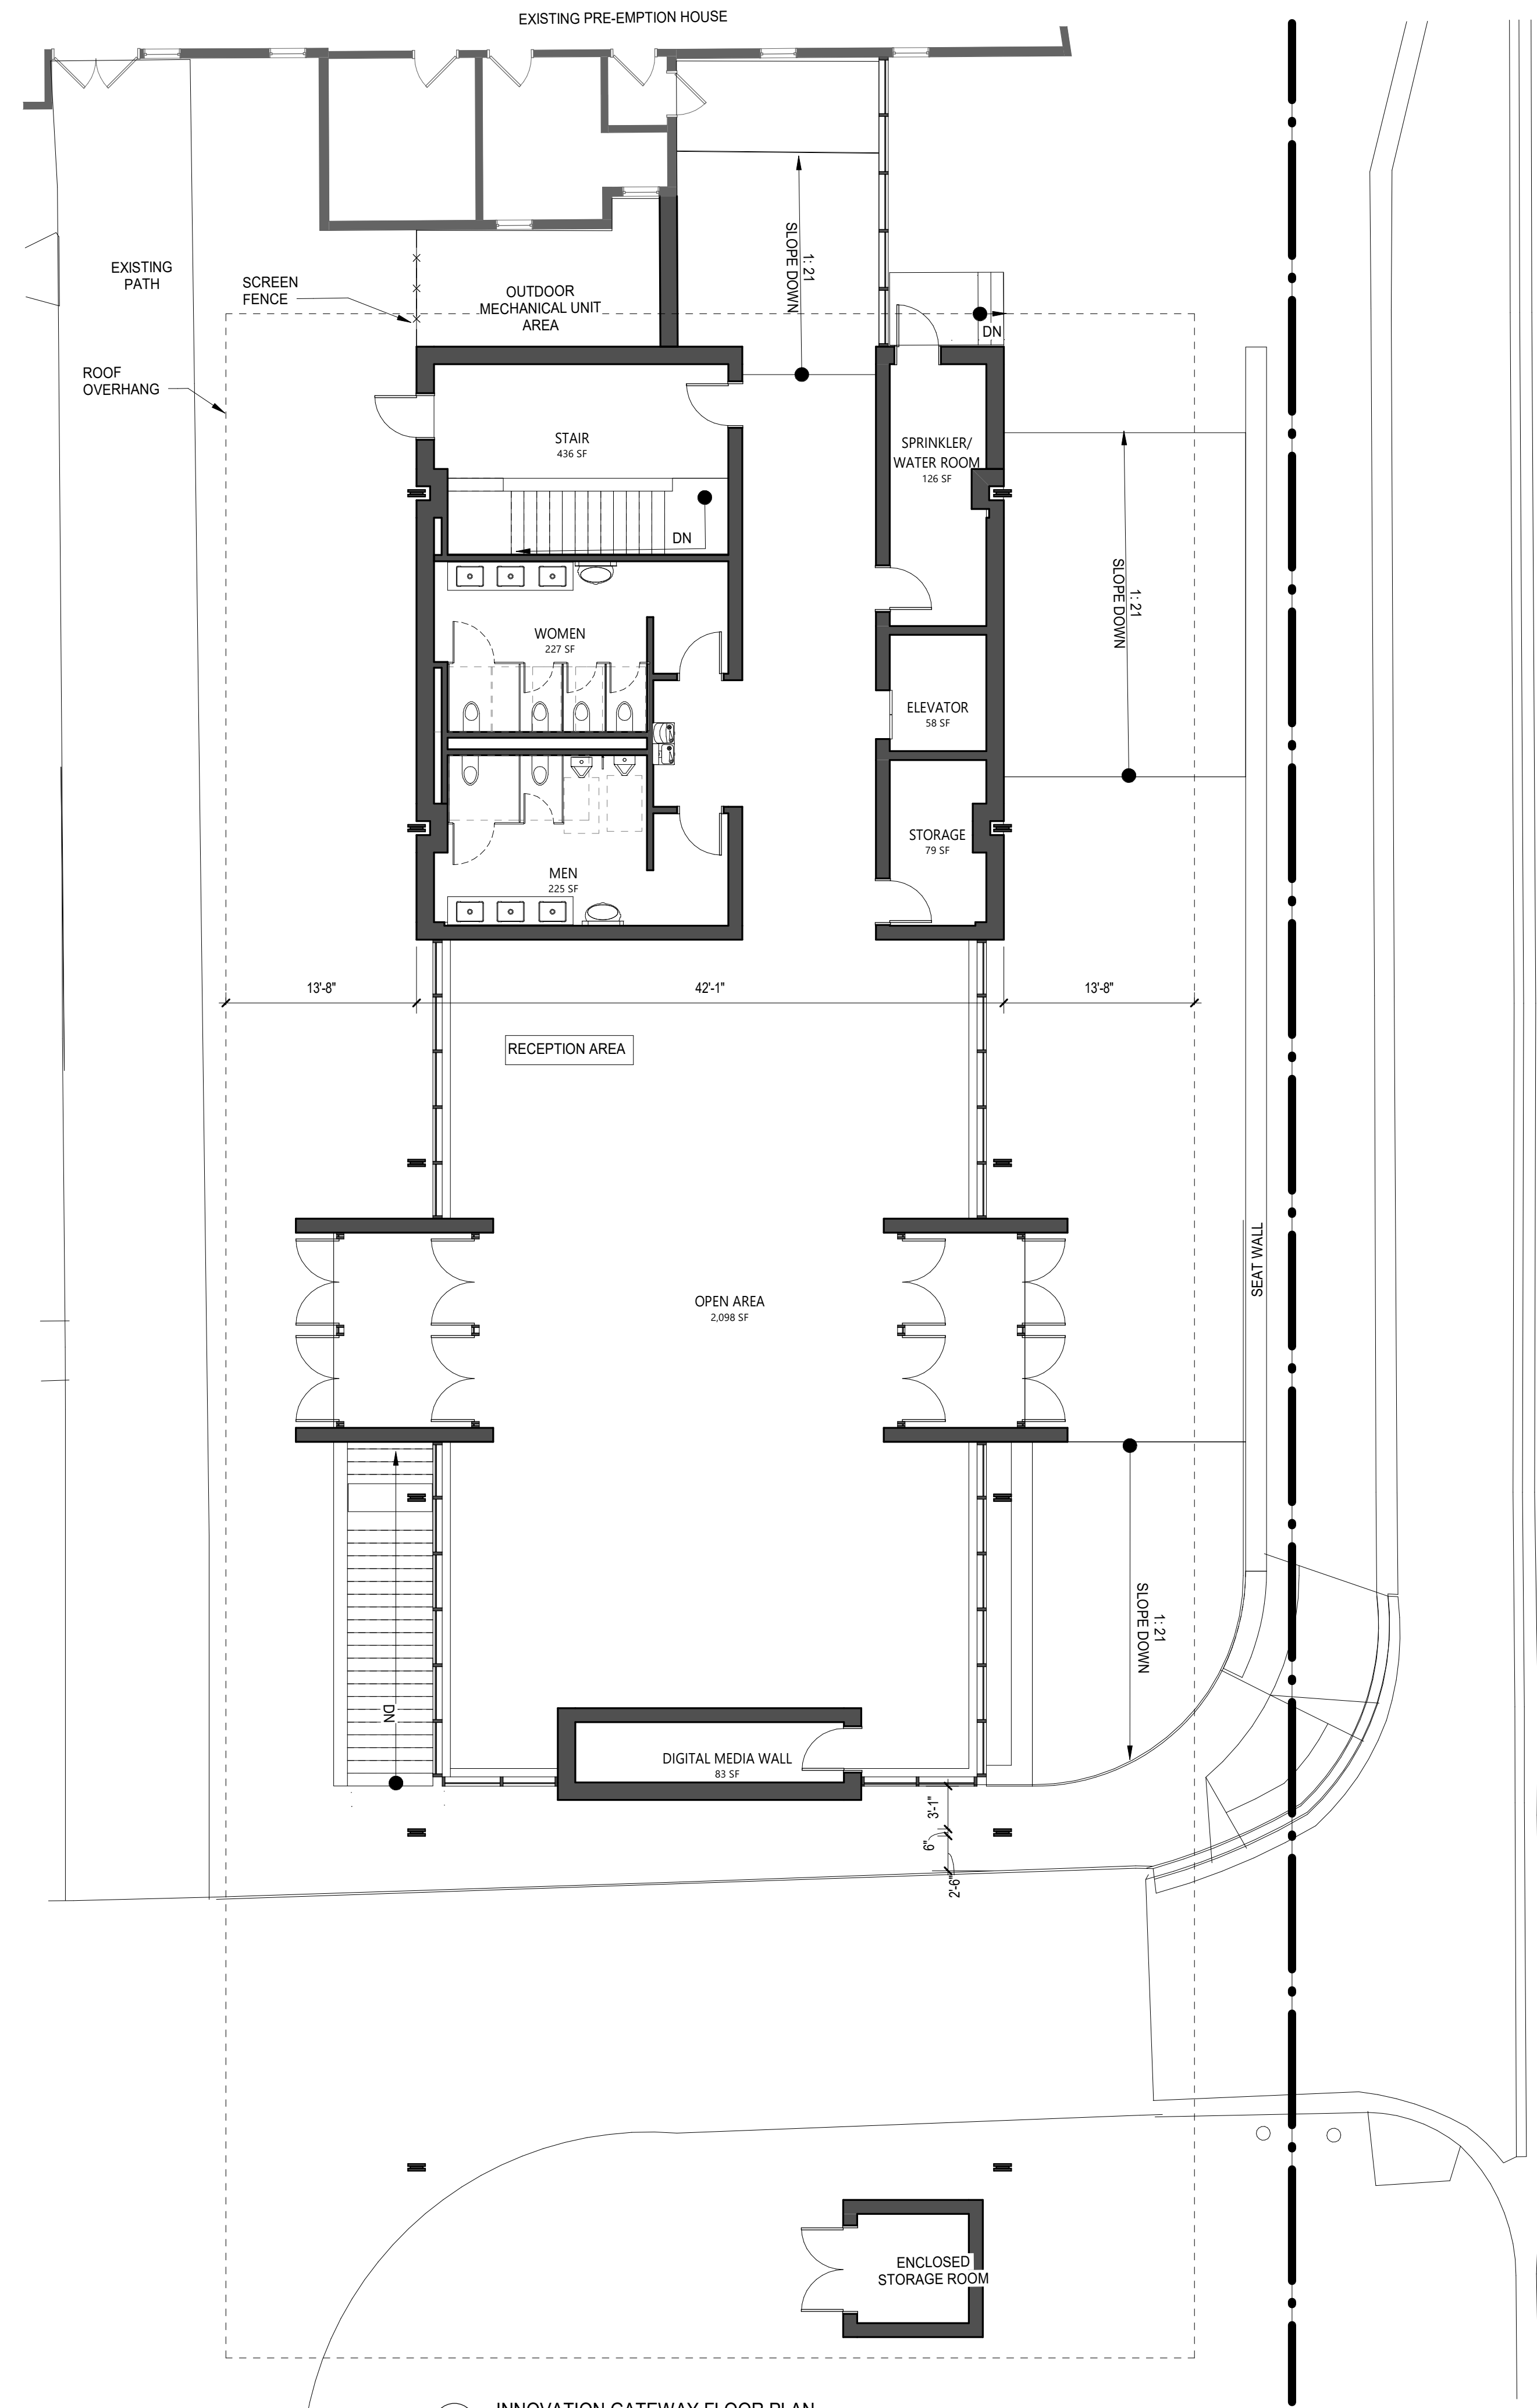

2 INNOVATION GATEWAY FLOOR PLAN
SCALE: 1/8" = 1'-0"

ELEVATIONS





1 EAST ELEVATION
SCALE: 1/8" = 1'-0"



2 WEST ELEVATION
SCALE: 1/8" = 1'-0"




3 SOUTH ELEVATION
SCALE: 1/8" = 1'-0"

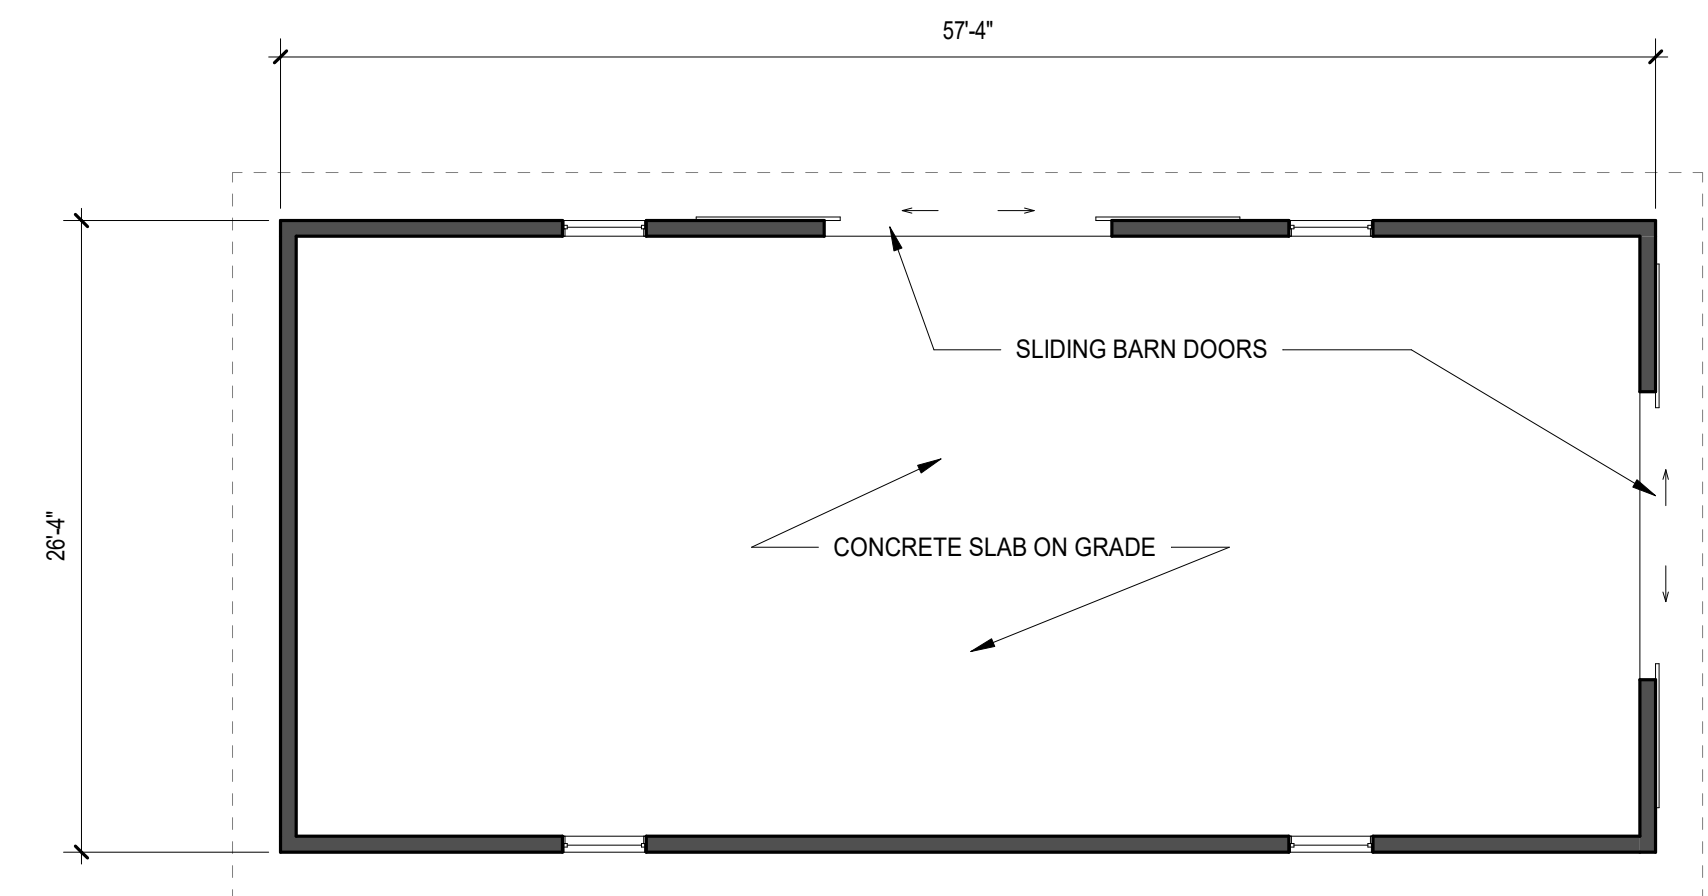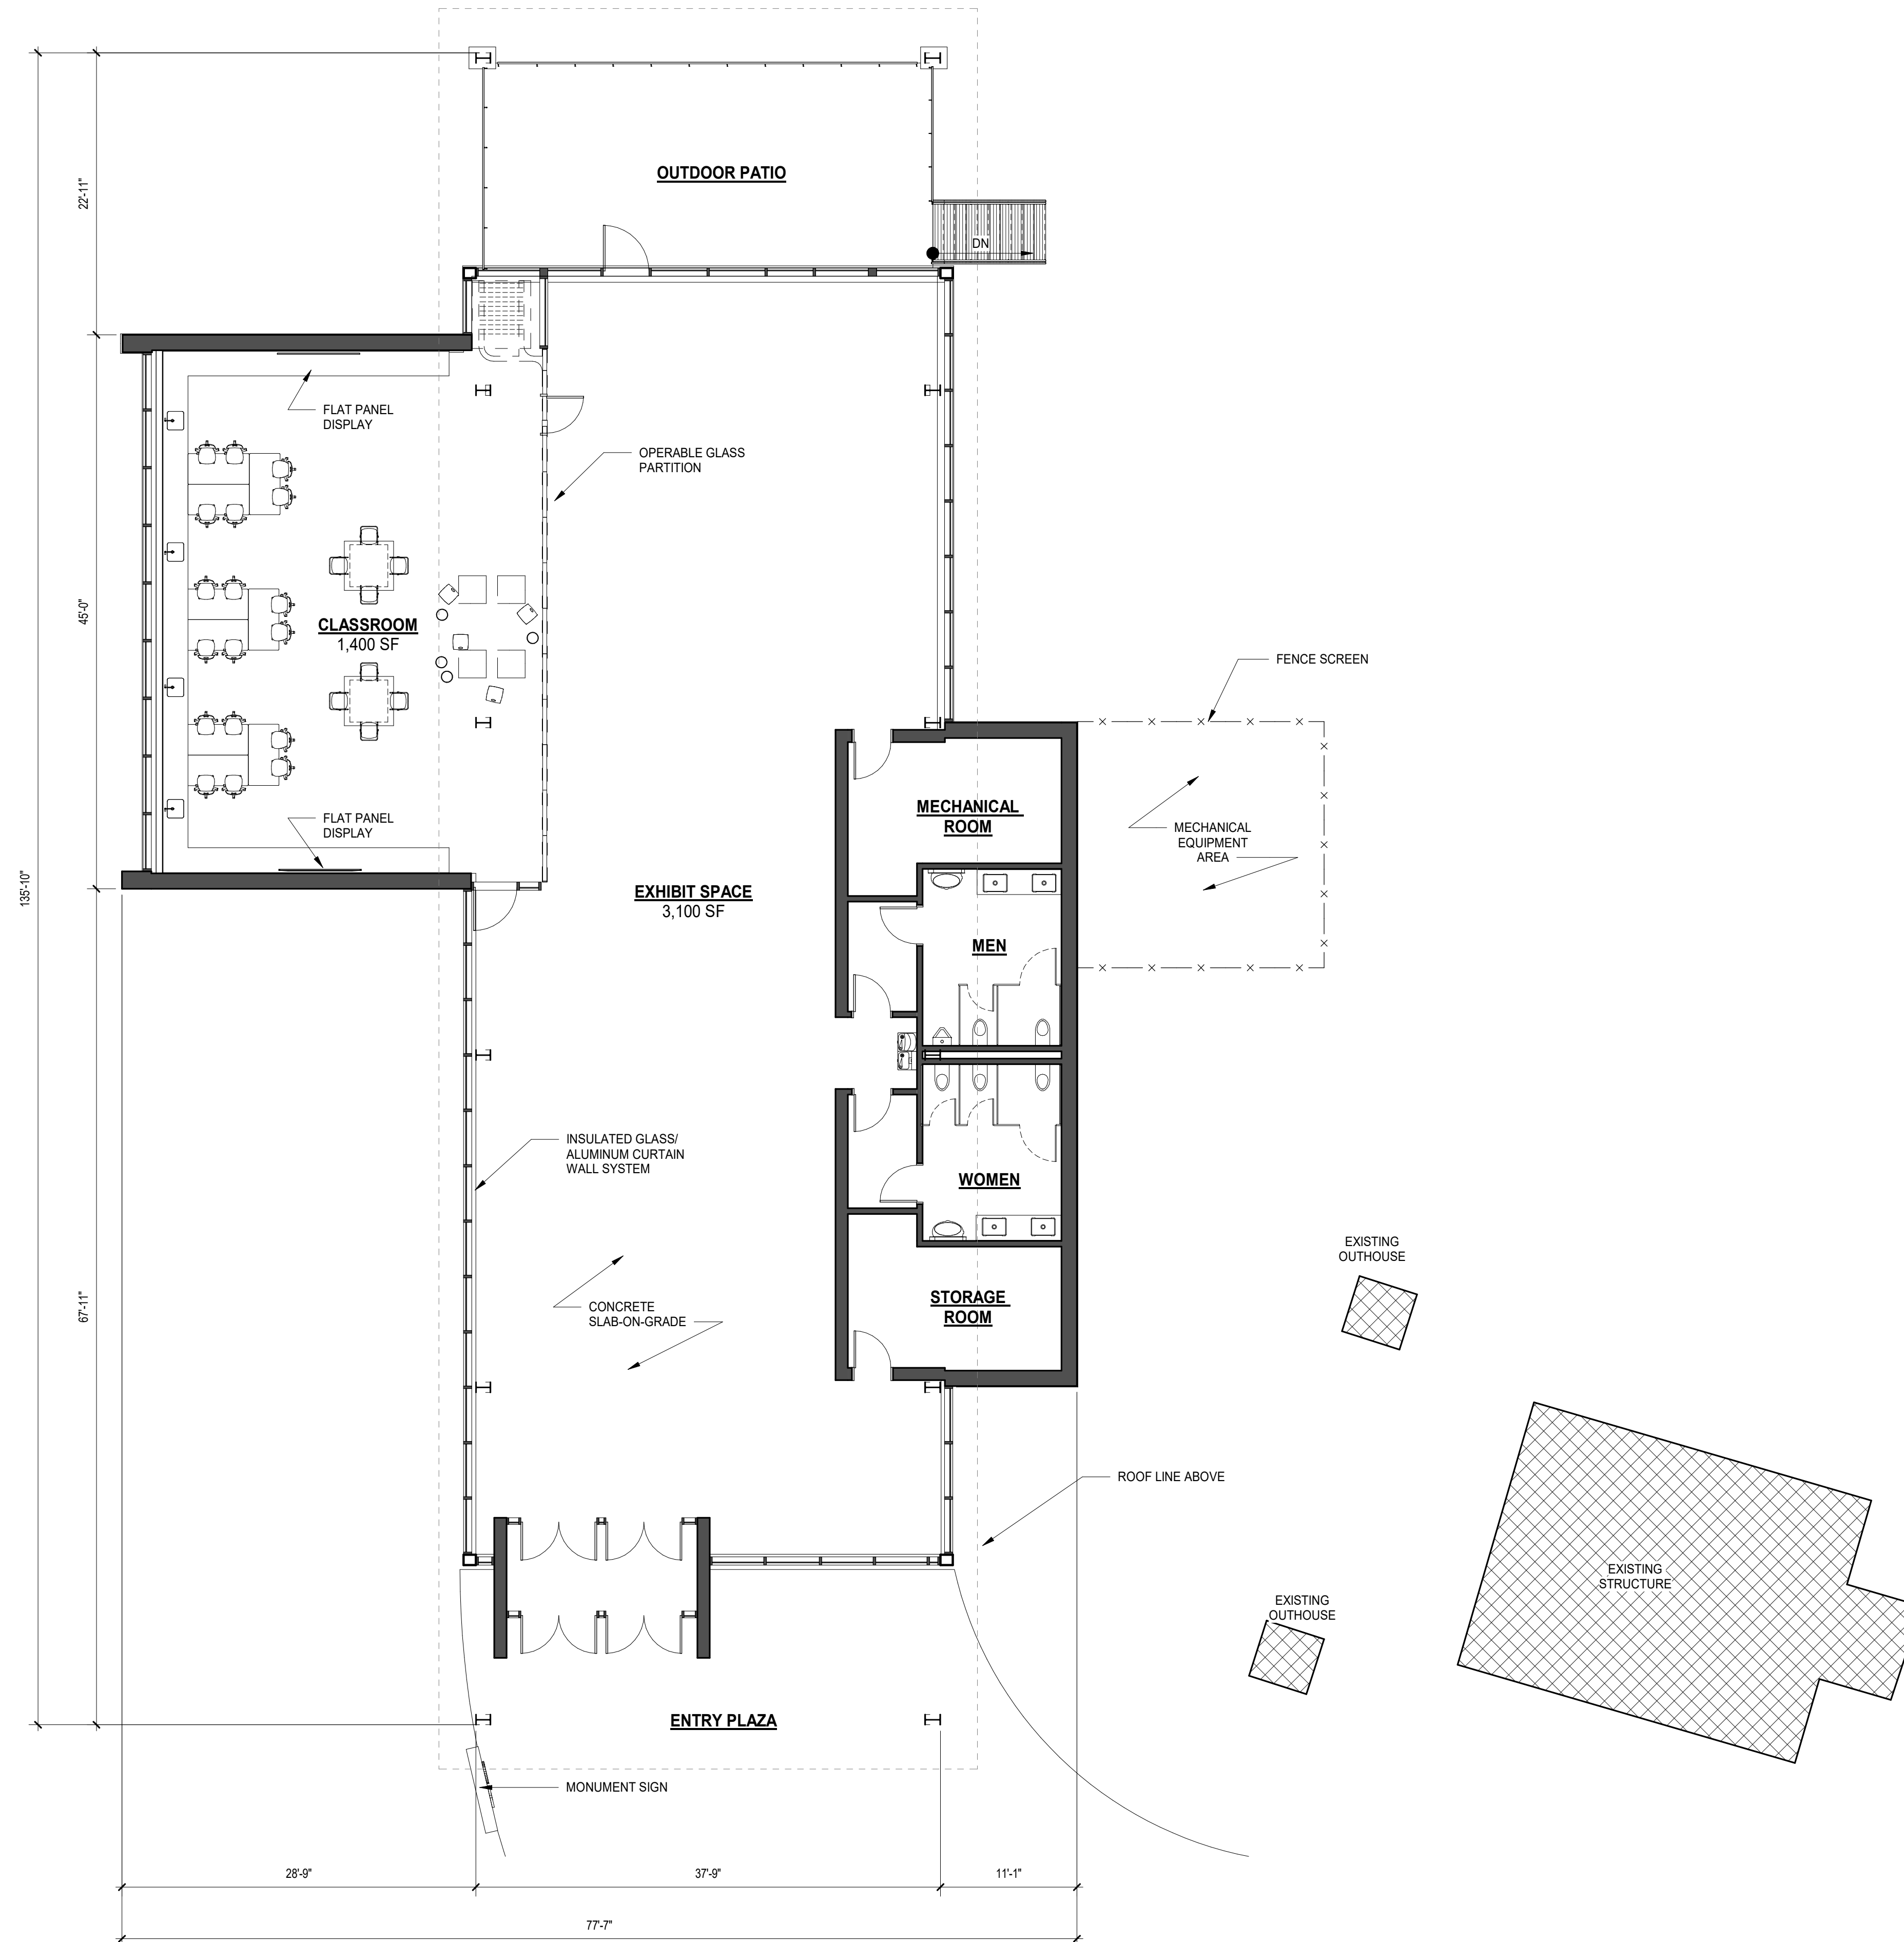

1 AG CENTER FLOOR PLAN
SCALE: 1/8" = 1'-0"

2 PAVILION FLOOR PLAN
SCALE: 1/8" = 1'-0"


ELEVATIONS

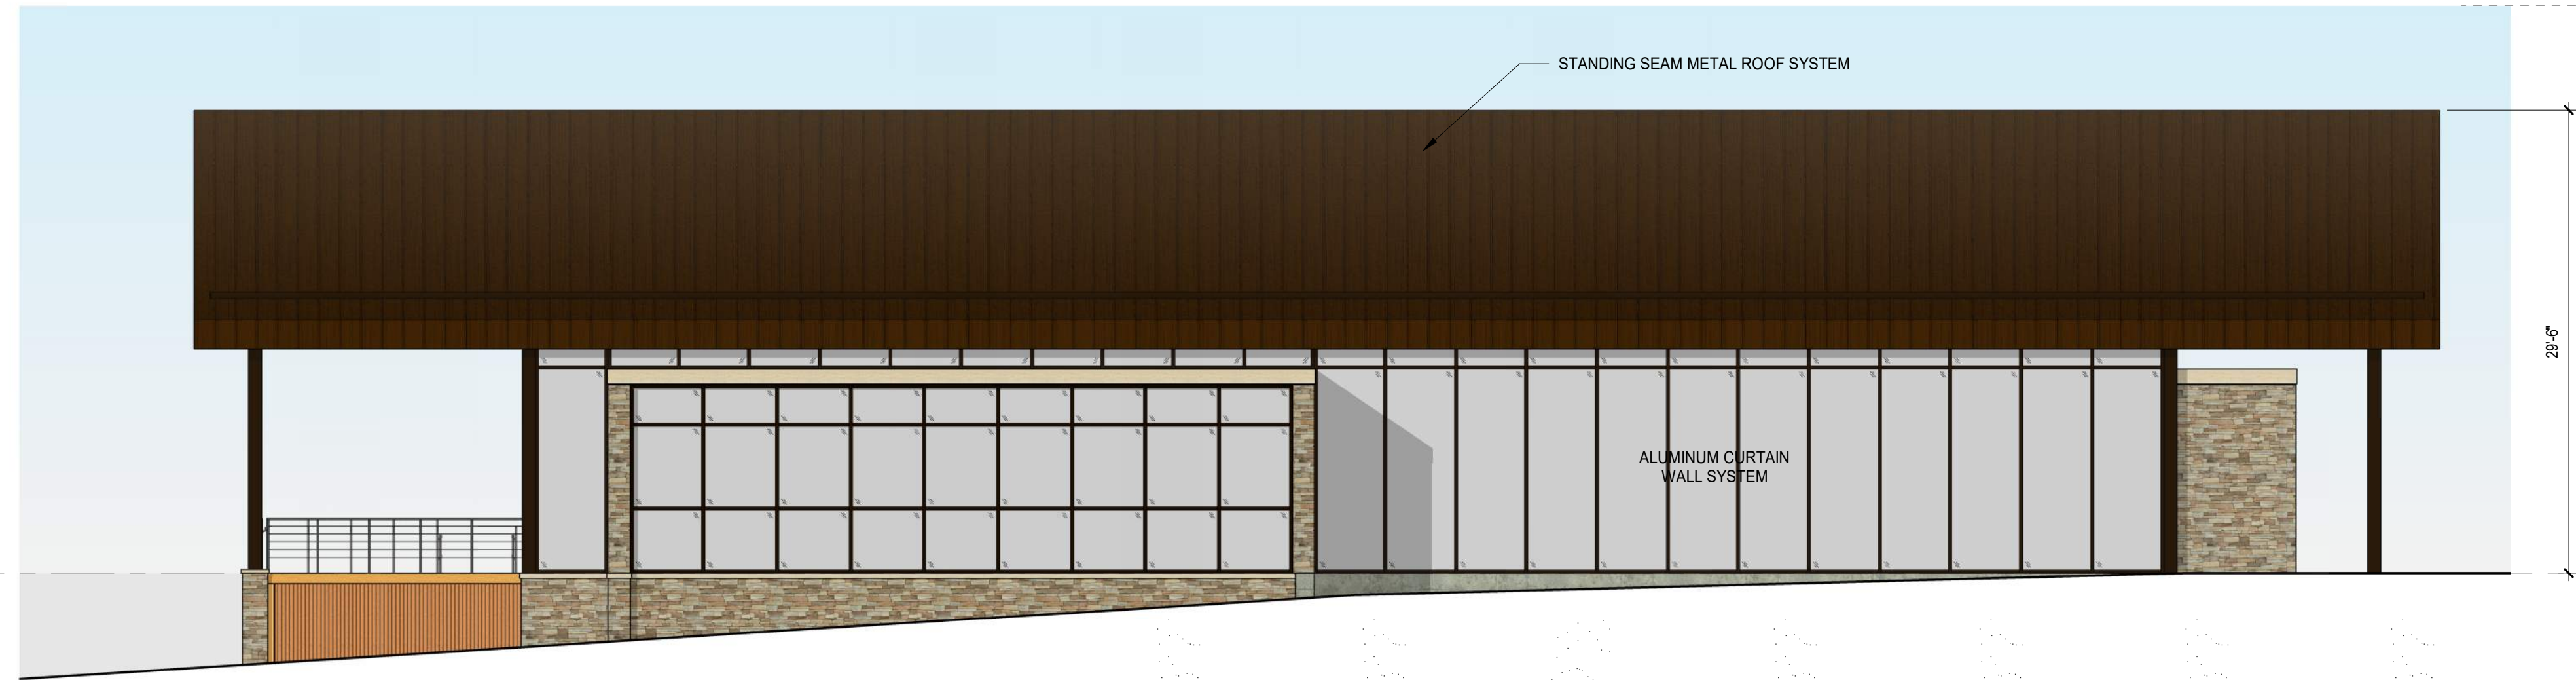

1 AG CENTER WEST ELEVATION
SCALE: 1/8" = 1'-0"




2 AG CENTER SOUTH ELEVATION
SCALE: 1/8" = 1'-0"

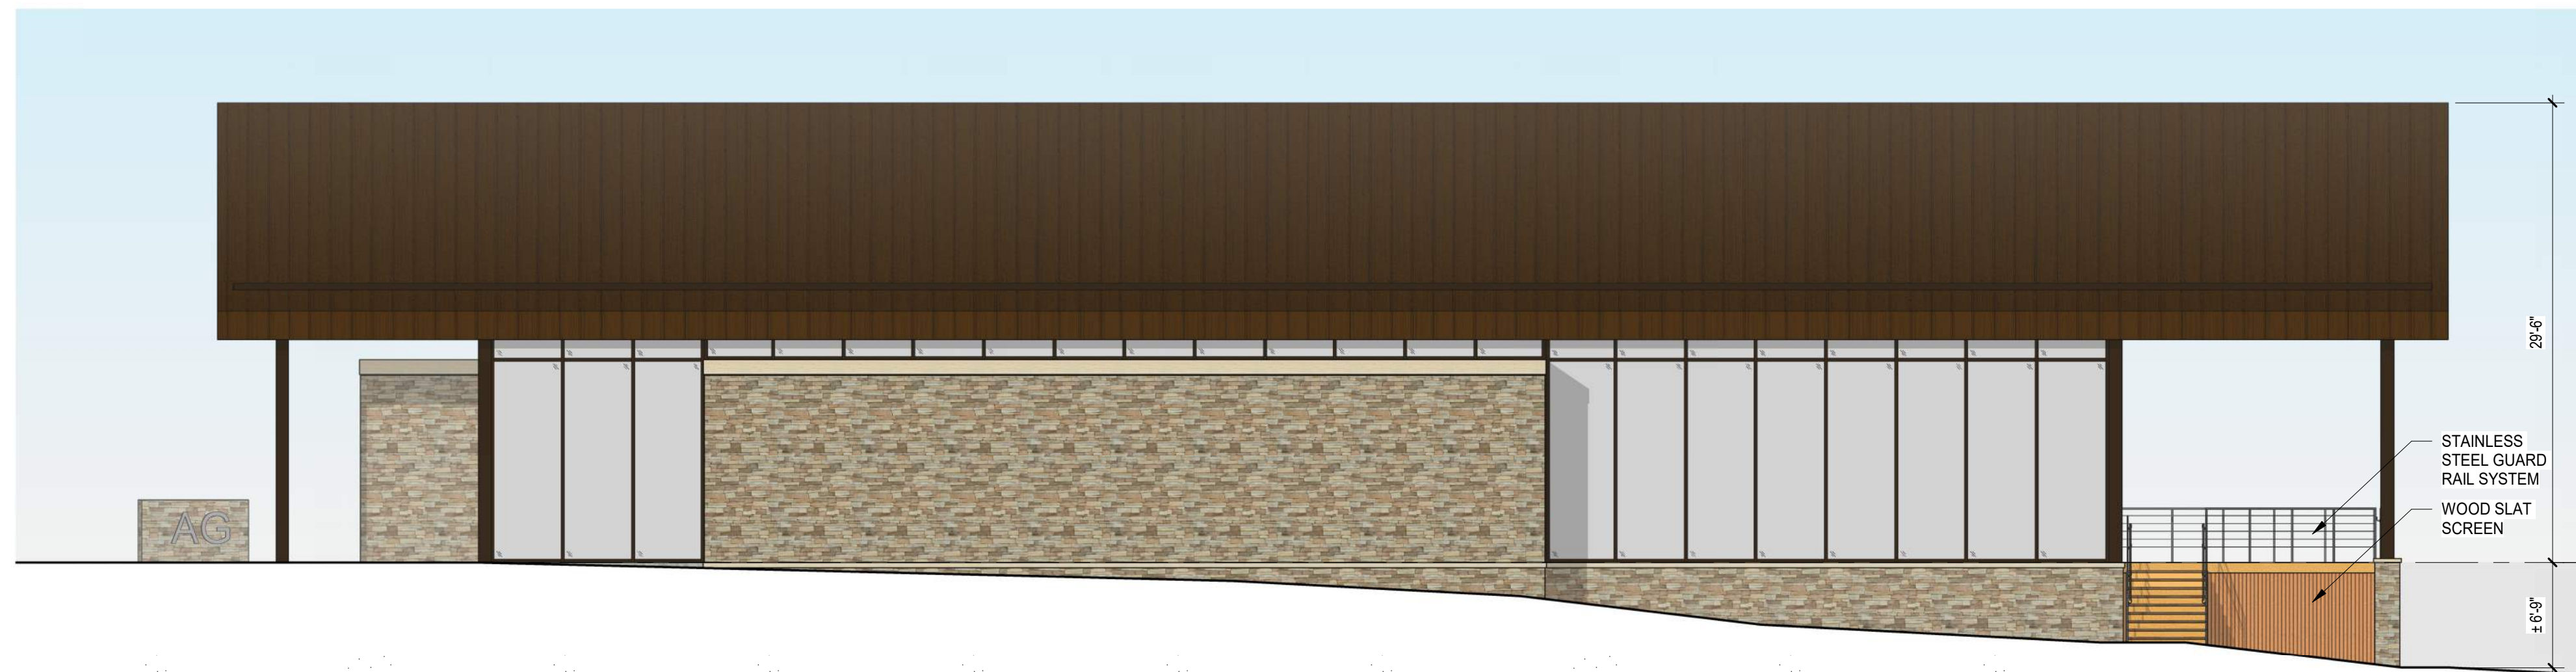


3 AG CENTER EAST ELEVATION
SCALE: 1/8" = 1'-0"




4 AG CENTER NORTH ELEVATION
SCALE: 1/8" = 1'-0"

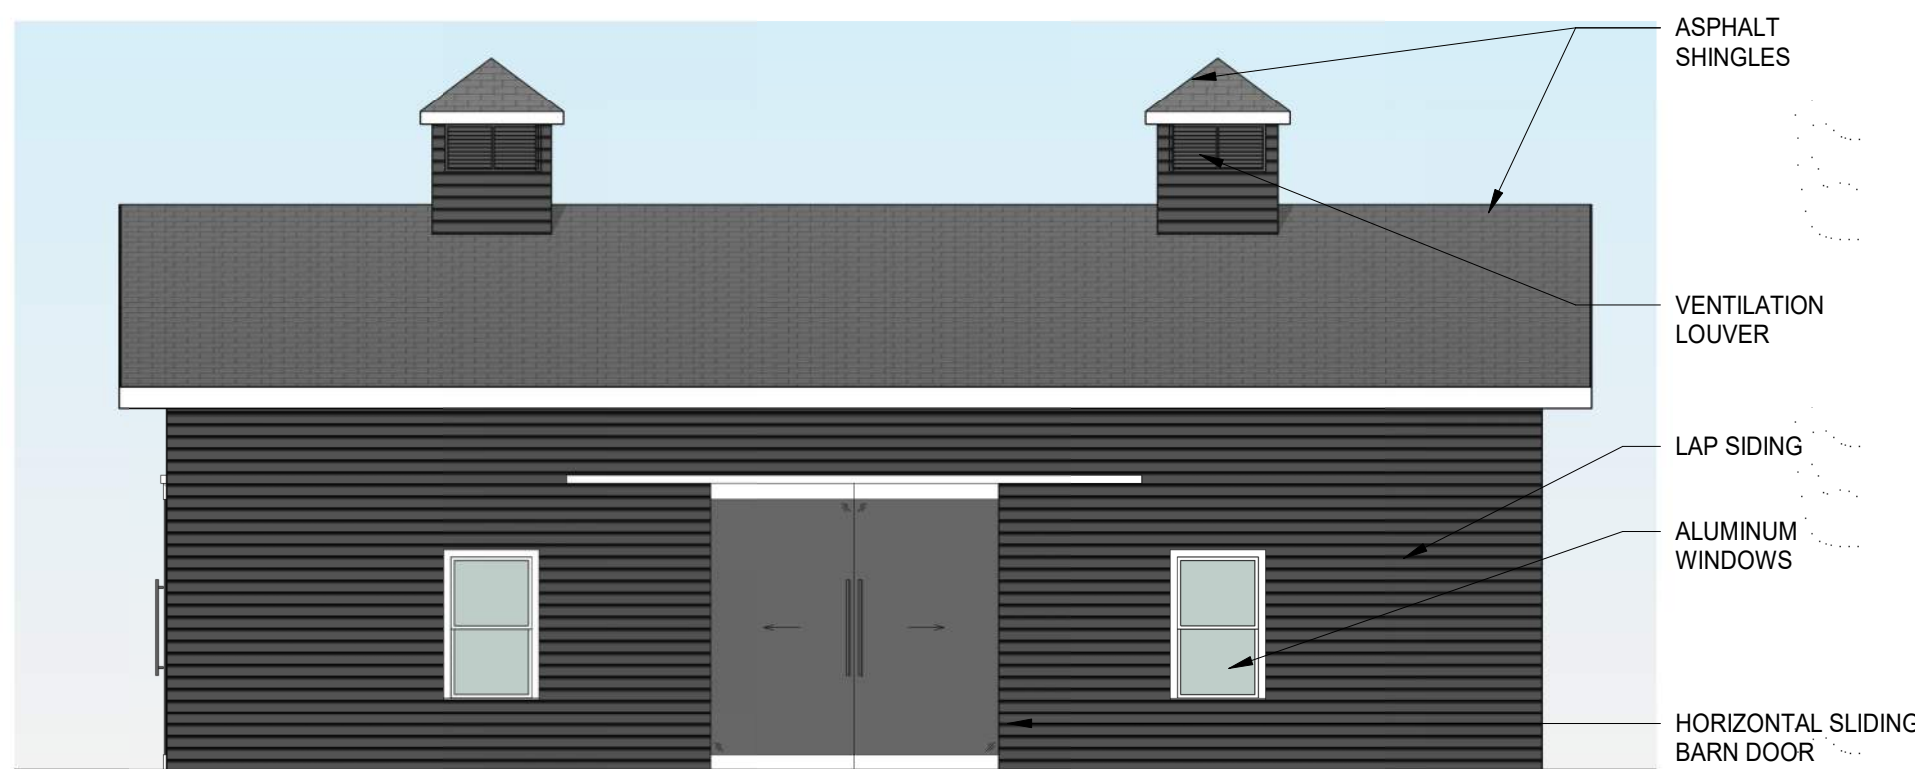


5 PAVILION NORTH ELEVATION
SCALE: 1/8" = 1'-0"

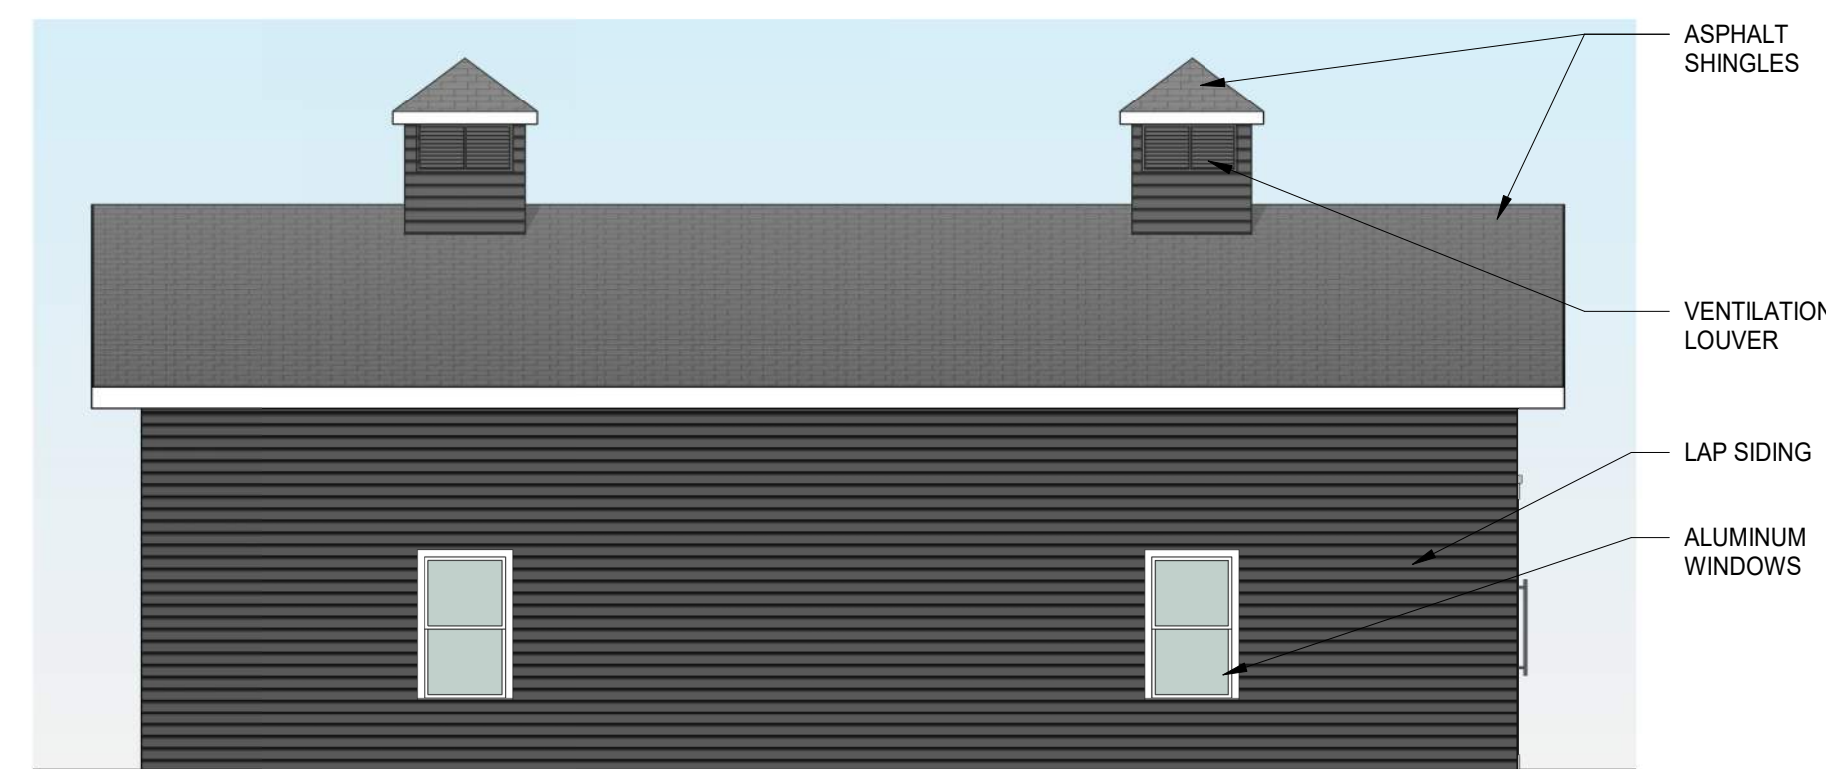

6 PAVILION SOUTH ELEVATION
SCALE: 1/8" = 1'-0"

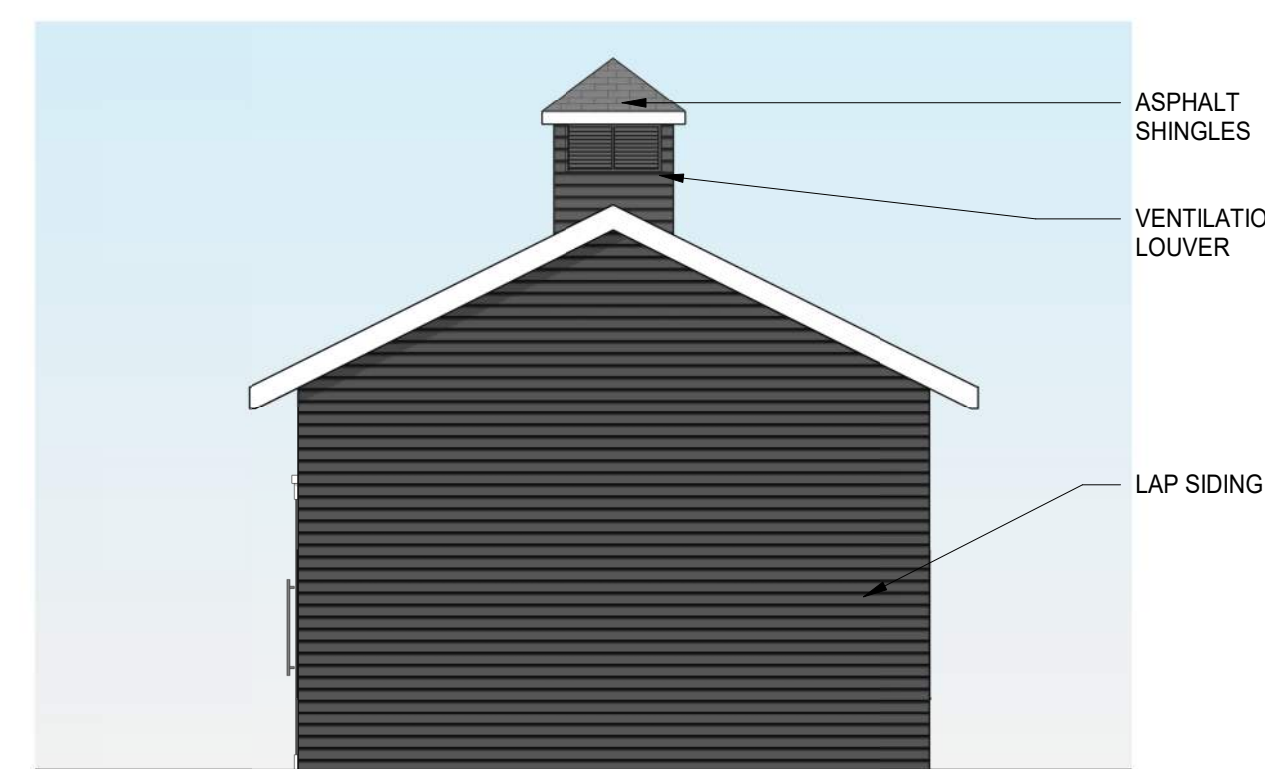

7 PAVILION WEST ELEVATION
SCALE: 1/8" = 1'-0"

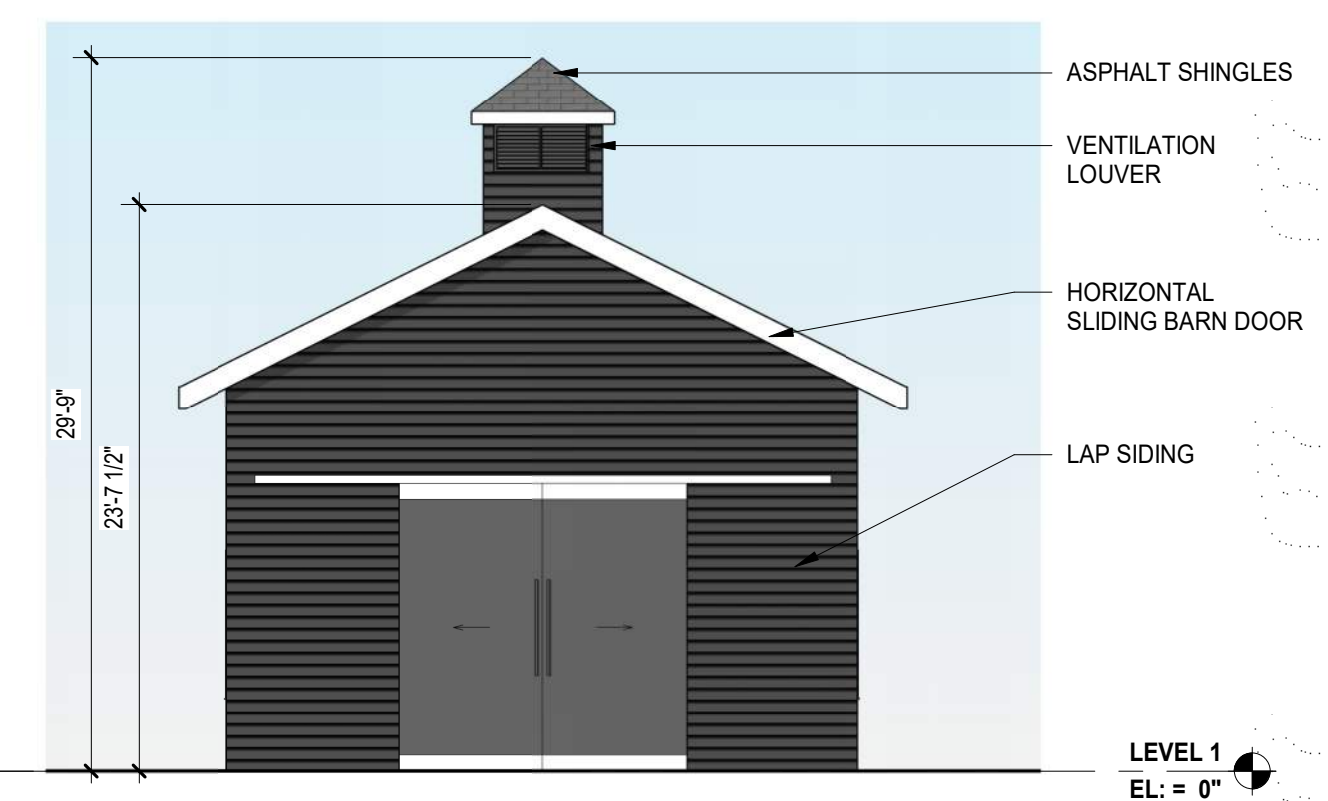

8 PAVILION EAST ELEVATION
SCALE: 1/8" = 1'-0"