



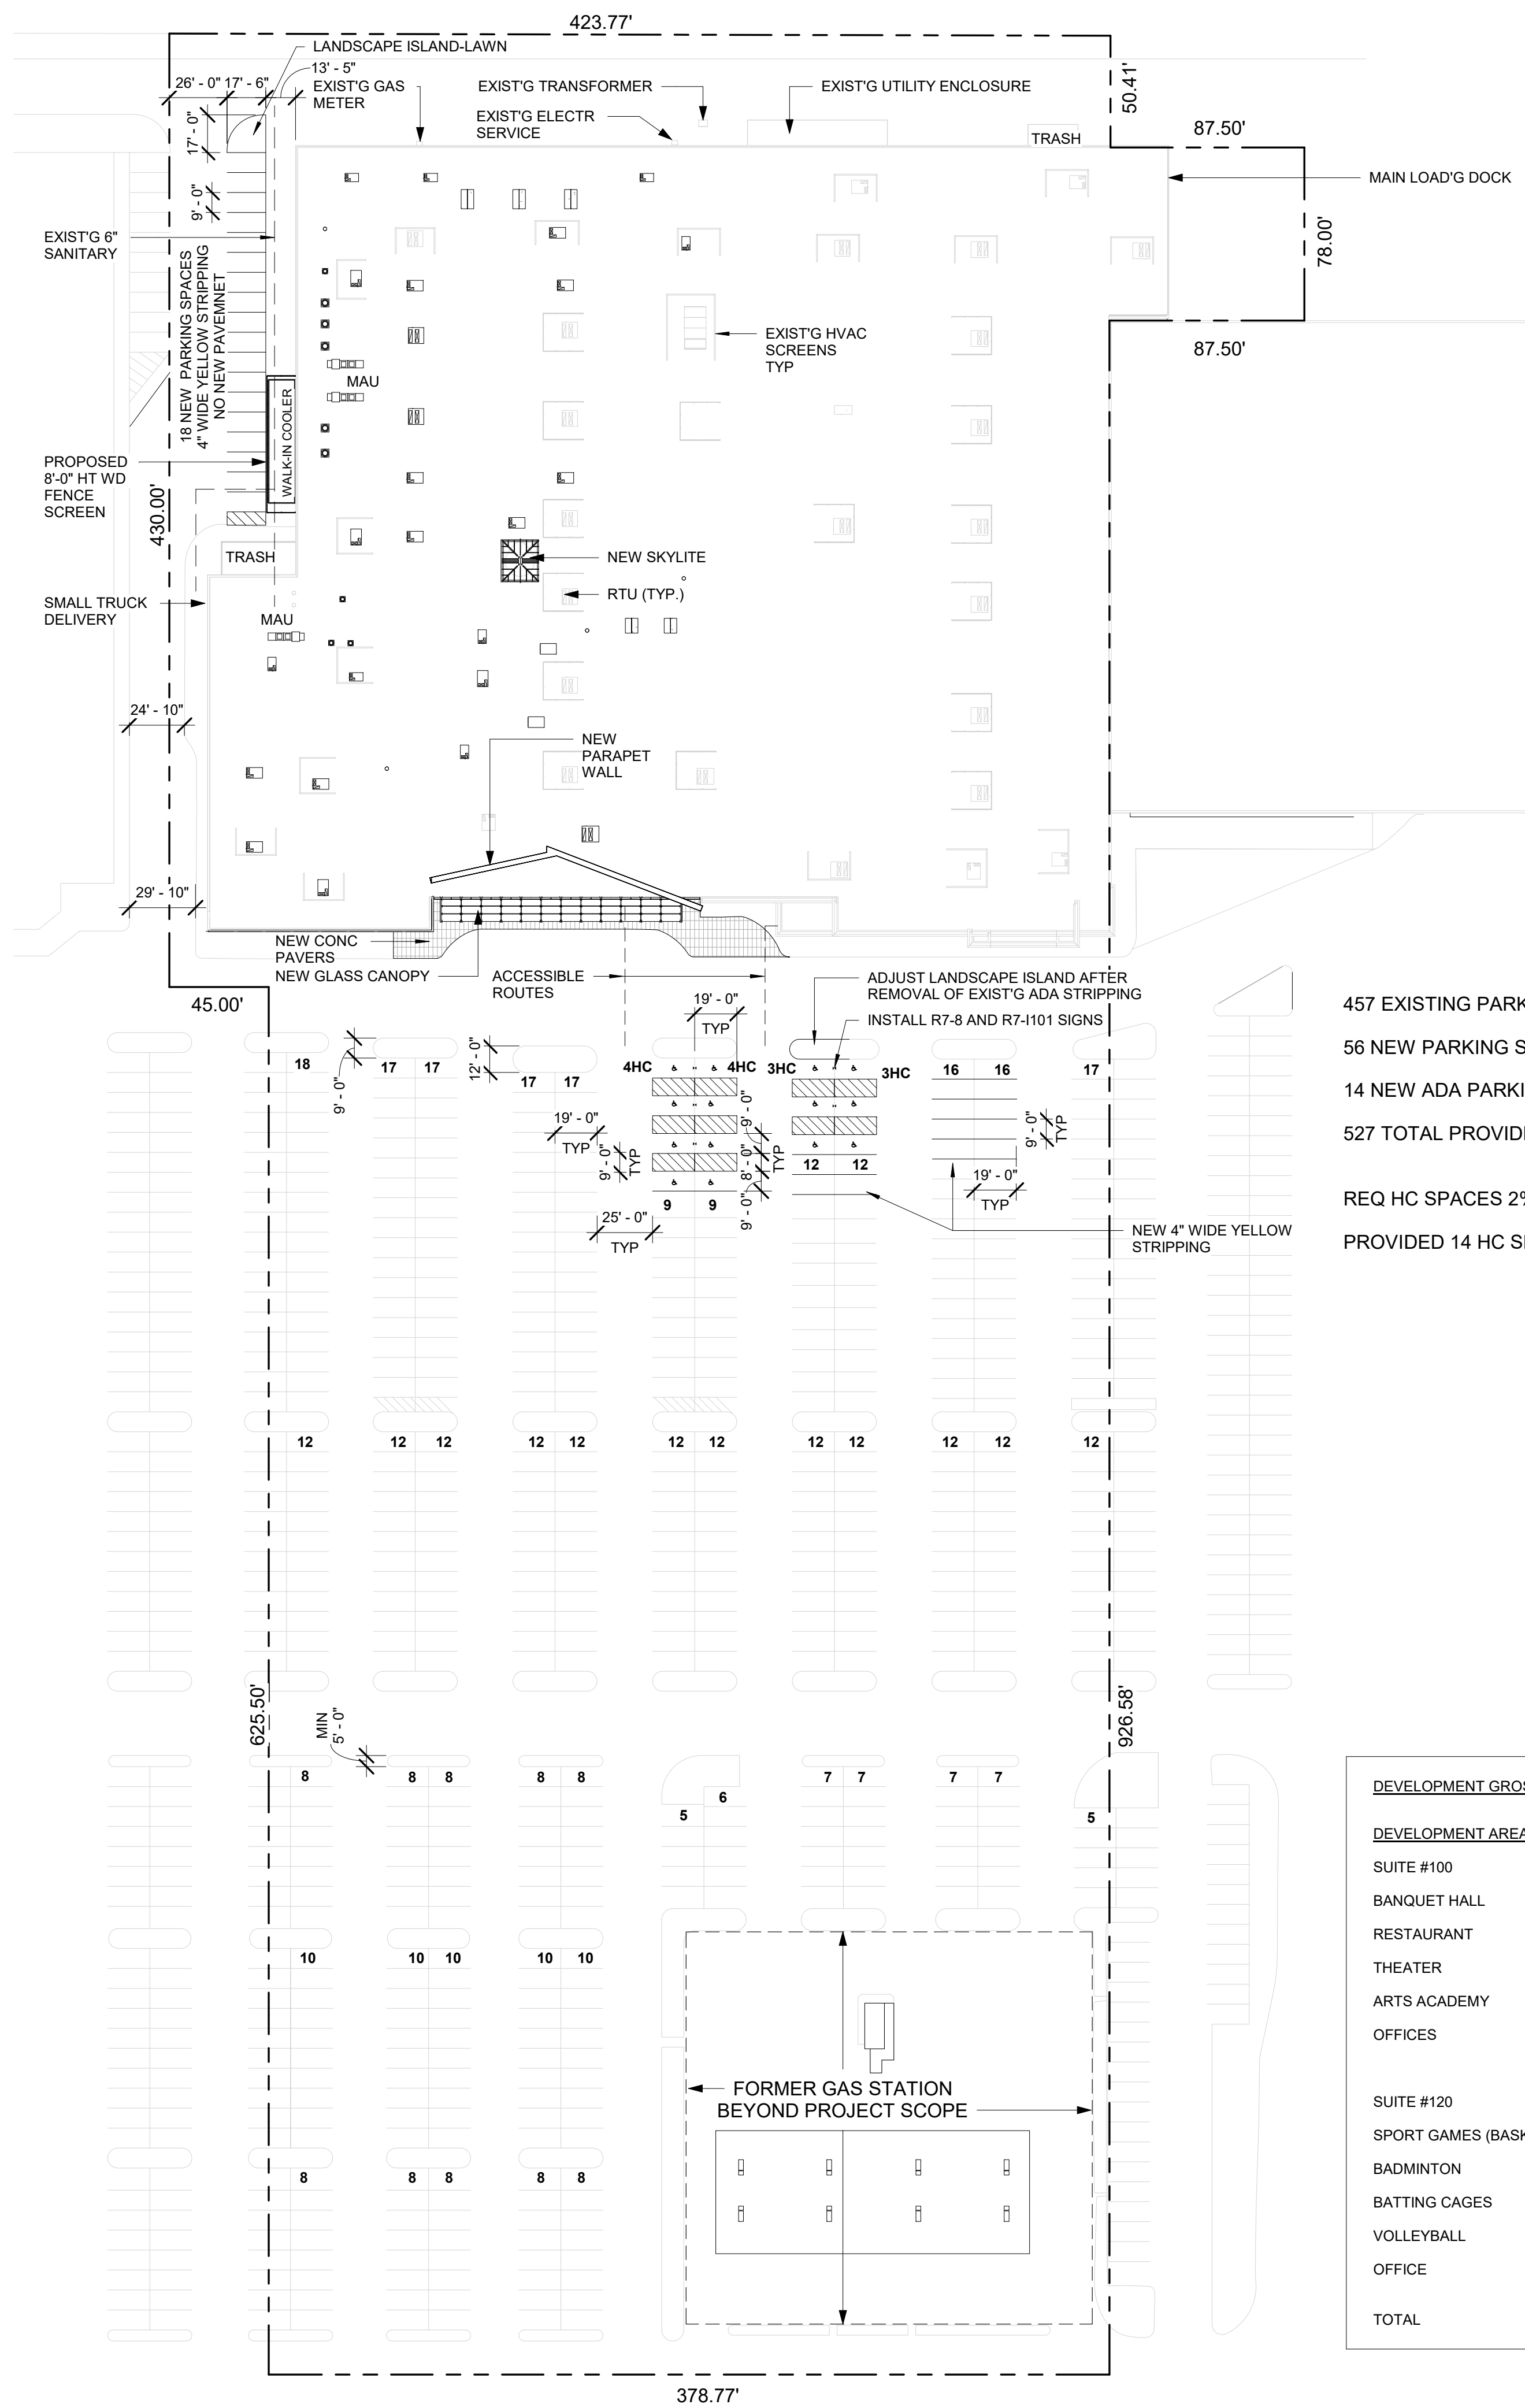

457 EXISTING PARKING SPACES
56 NEW PARKING SPACES
14 NEW ADA PARKING SPACES
527 TOTAL PROVIDED PARKING SPACES


REQ HC SPACES 2% = 11 SPACES
PROVIDED 14 HC SPACES

DEVELOPMENT GROSS AREA: 136,446 SF		
DEVELOPMENT AREA AND OCCUPANT LOAD BREAKDOWN:		
SUITE #100		
BANQUET HALL	21790 SF	1200 SEAT
RESTAURANT	6682 SF	250 SEAT
THEATER	3638 SF	200 SEAT
ARTS ACADEMY	3458 SF	50 OCCUPANTS
OFFICES	1928 SF	11 OCCUPANTS
SUITE #120		
SPORT GAMES (BASKETBALL, TENNIS):	8000 SF	20 OCCUPANTS
BADMINTON	7920 SF	48 OCCUPANTS
BATTING CAGES	3920 SF	12 OCCUPANTS
VOLLEYBALL	3580 SF	24 OCCUPANTS
OFFICE	750 SF	1 OCCUPANT
TOTAL	61,666 SF	1,816 OCCUPANTS

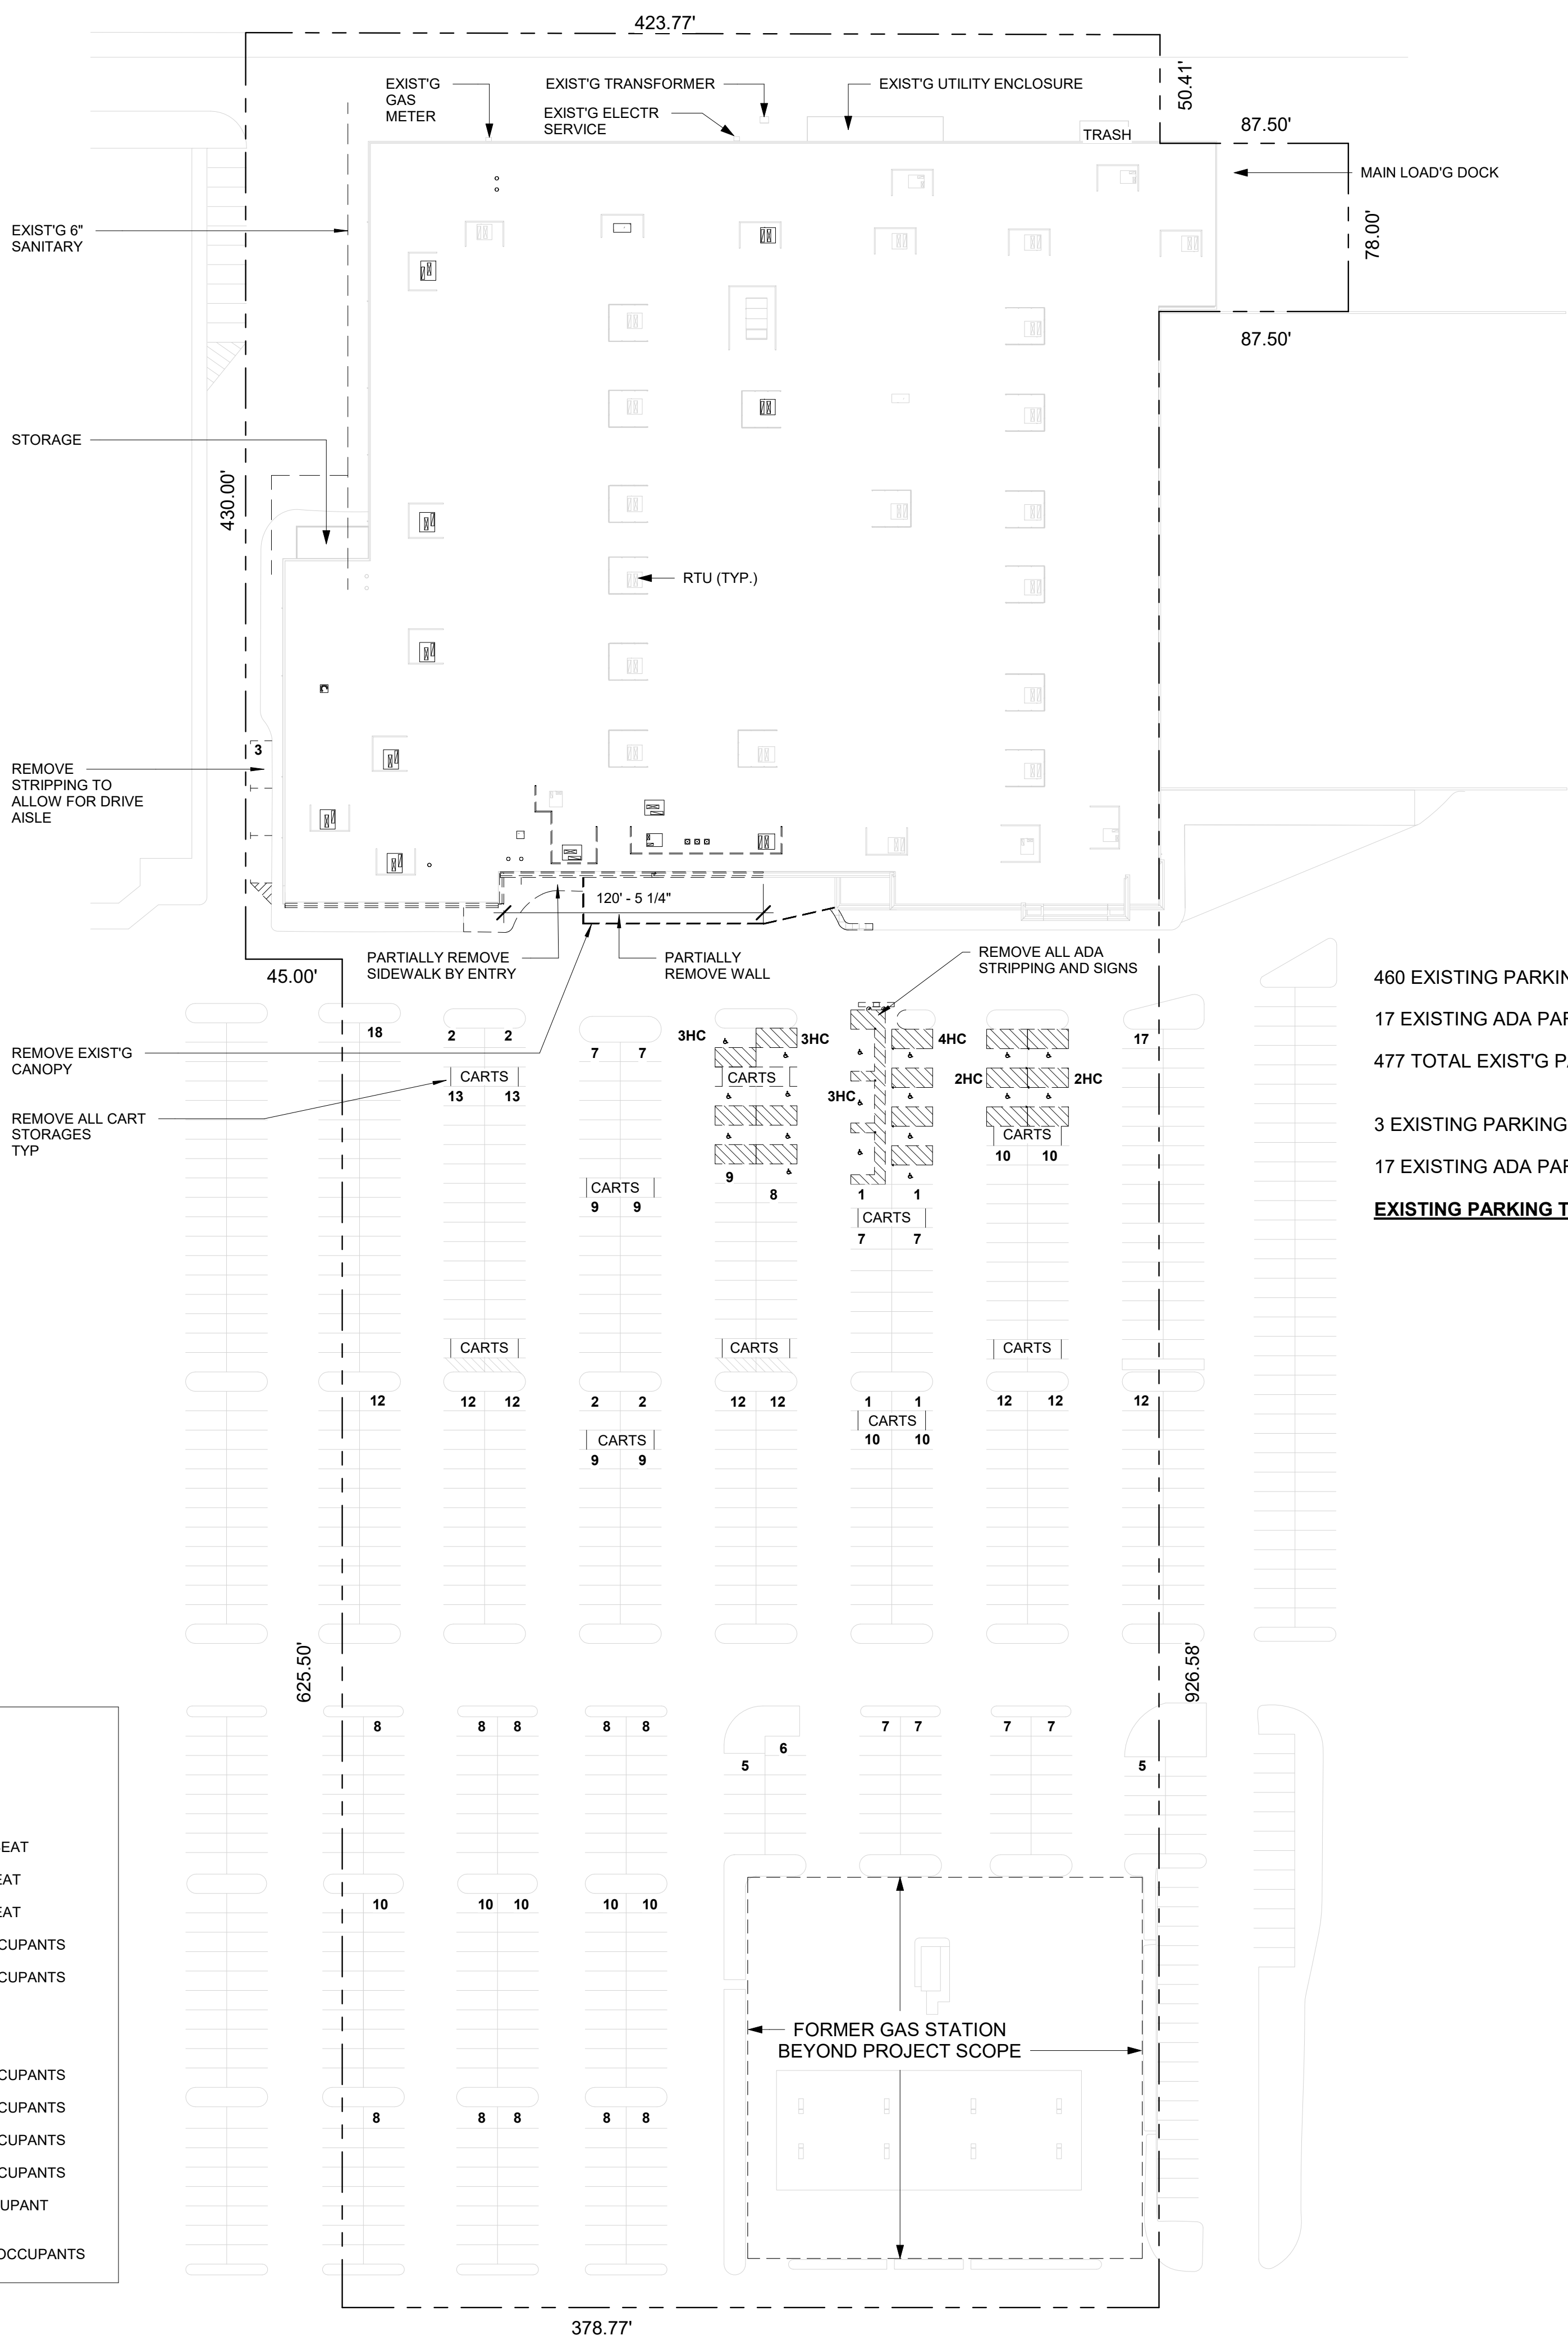

460 EXISTING PARKING SPACES
17 EXISTING ADA PARKING SPACES
477 TOTAL EXIST'G PARKING SPACES

3 EXISTING PARKING SPACES TO BE REMOVED
17 EXISTING ADA PARKING SPACES TO BE REMOVED
EXISTING PARKING TO REMAIN 457 SPACES

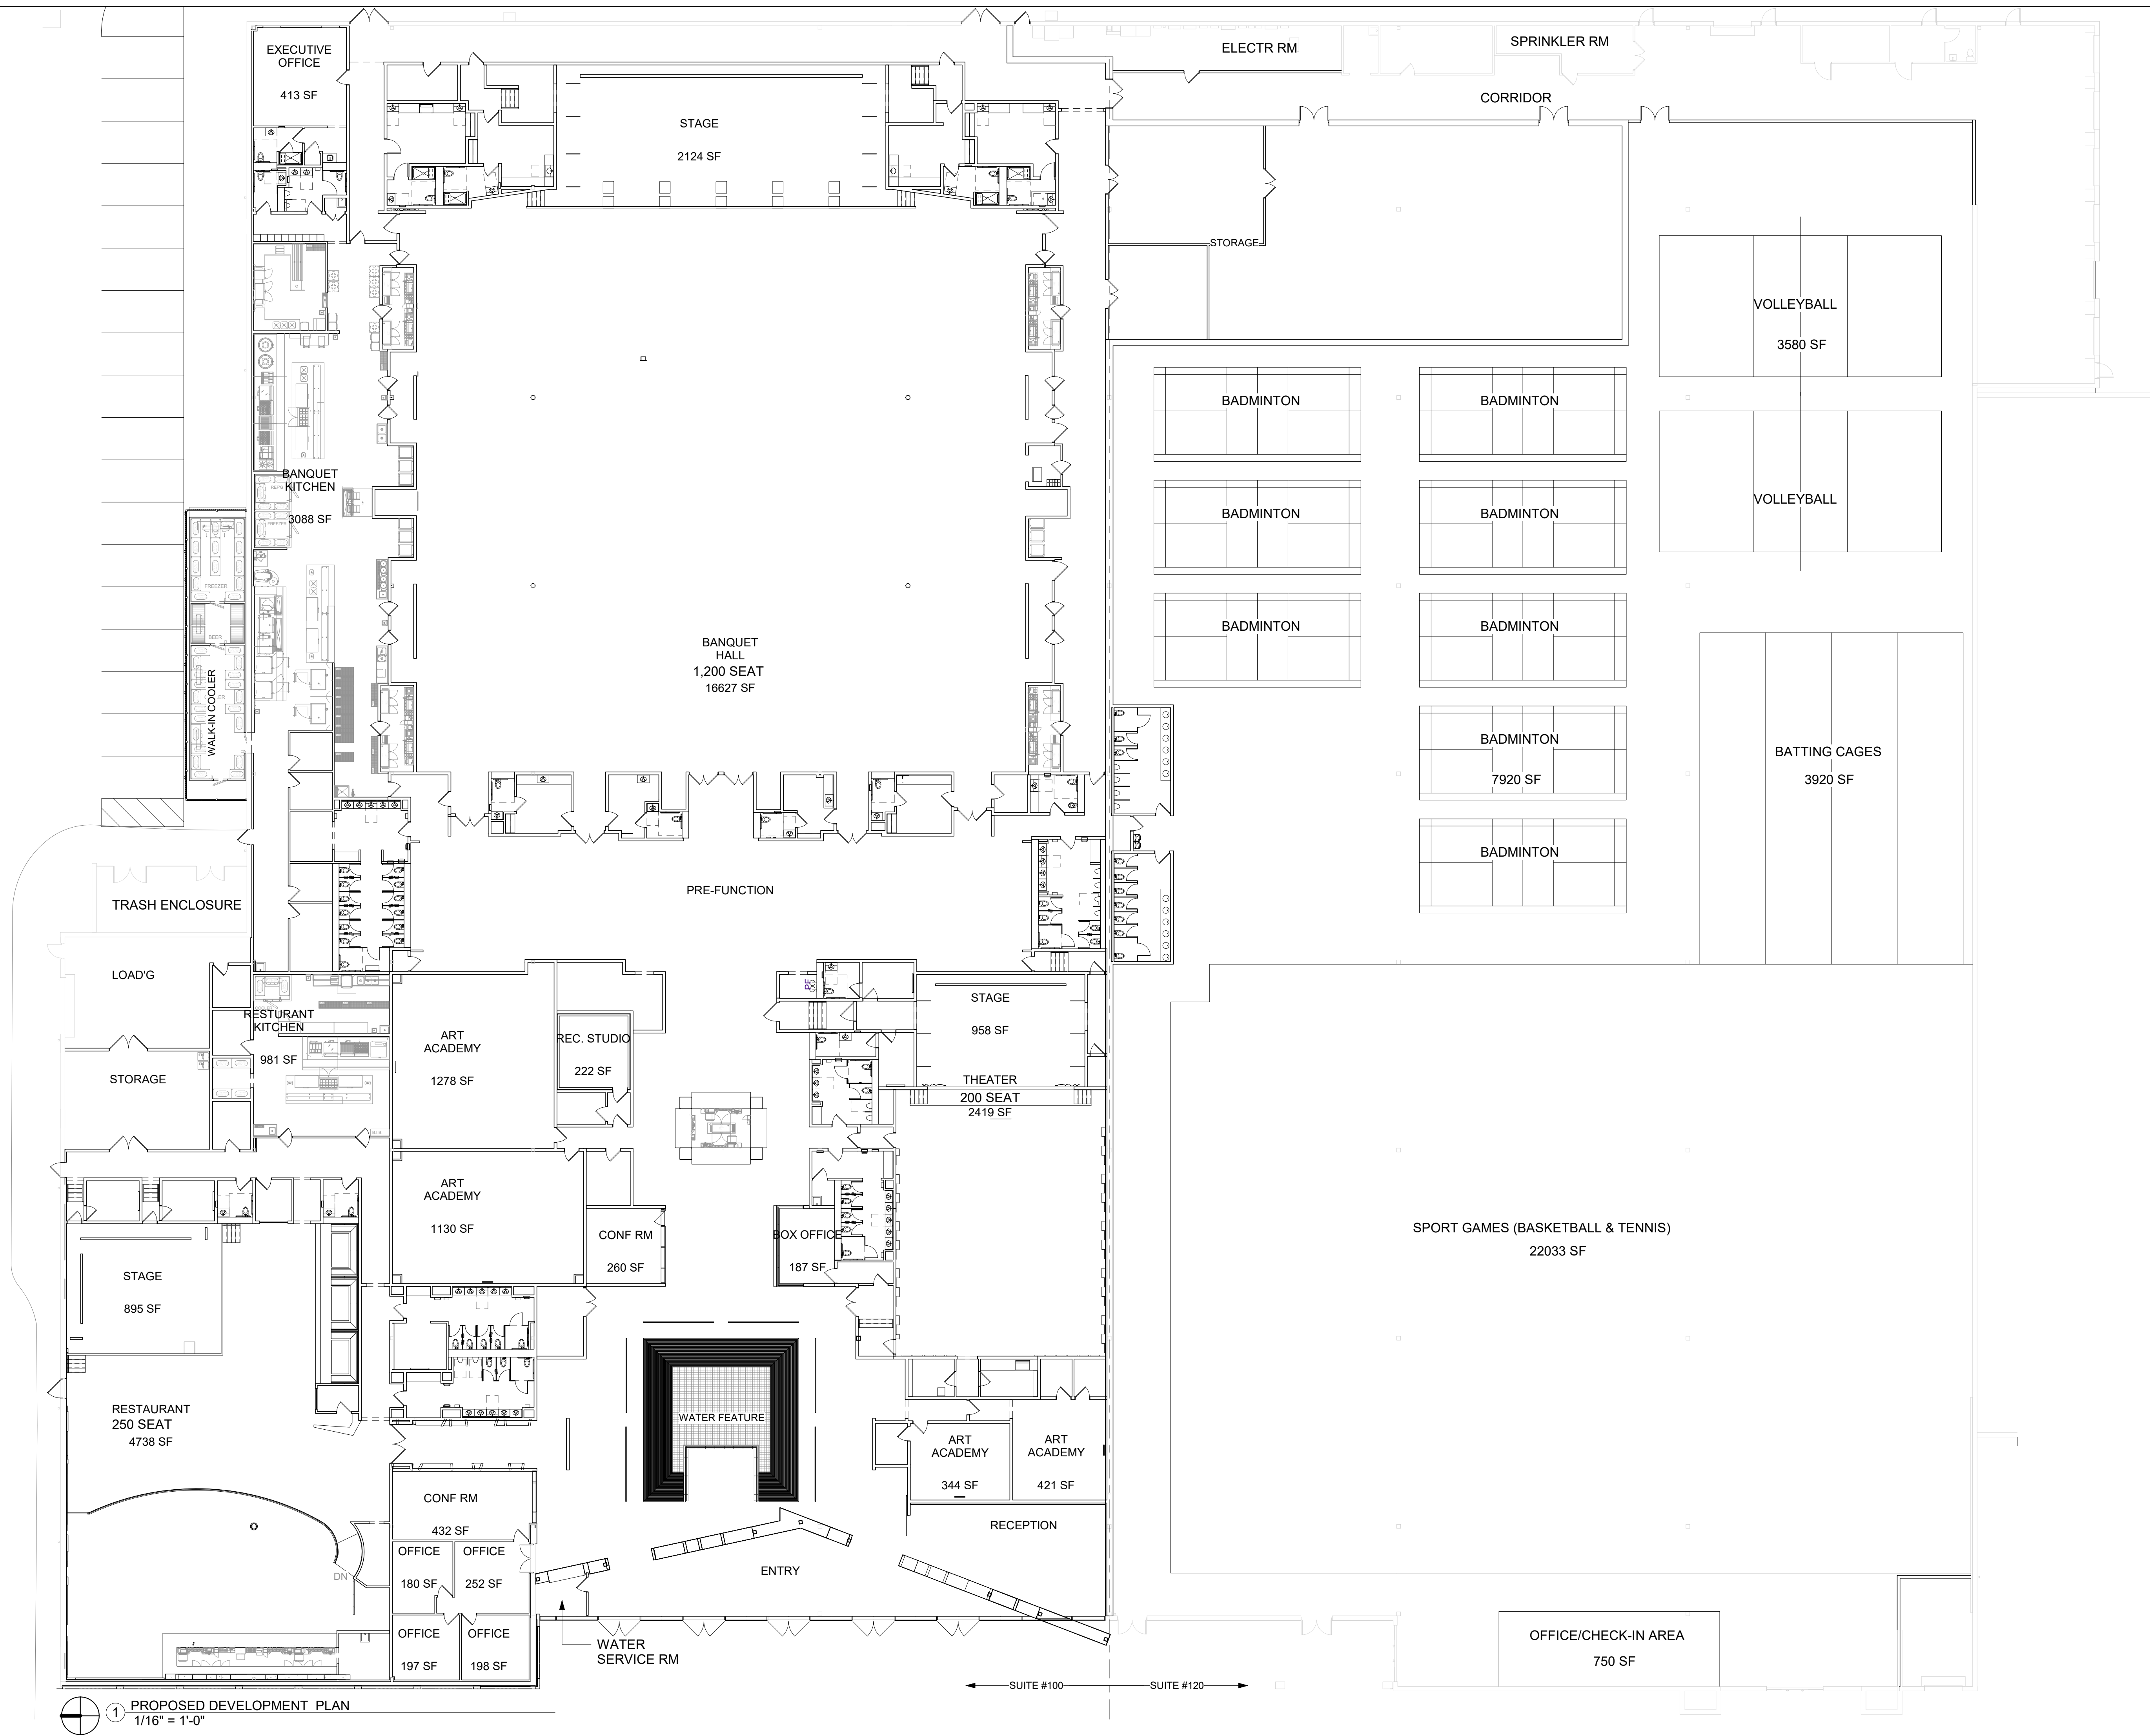


1 PROPOSED DEVELOPMENT PLAN
1/16" = 1'-0"



NORTHERN PORTION OF WEST FACADE	
STUCCO	1148.1 SF
MTL GRILL PANEL	775.01 SF
TRESPA PANEL COLOR 1	1137.6 SF
CURTAIN WL / W SPANDREL GLS	907.9 SF
CURTAIN WL & DR(S) / W CLEAR GLS	2023.4 SF
TRESPA PANEL COLOR(S) 2/3	2492.9 SF
SOUTHERN PORTION OF WEST FACADE	
CMU	2529.3 SF
GLS ENTRY	105.9 SF
MTL DR(S)	70 SF
STUCCO	3189.6 SF
CORNICE	410.9

③ PROPOSED WEST ELEVATION -
OVERALL
1/16" = 1'-0"

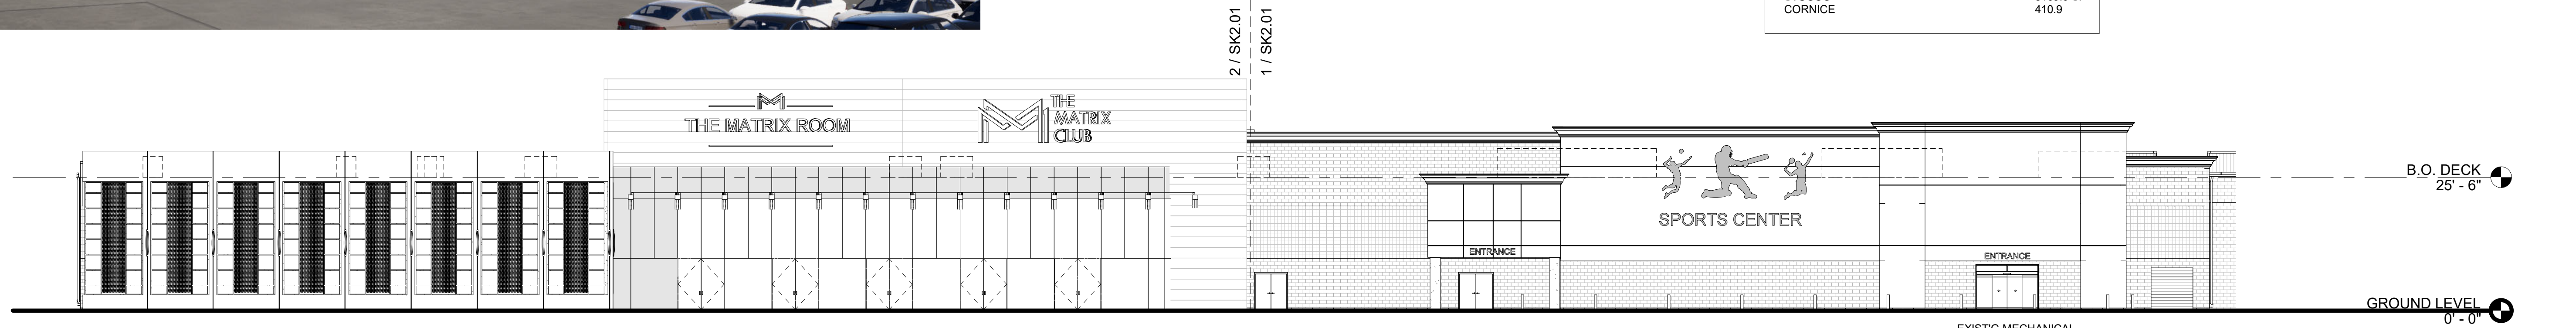

PROPOSED PANEL PARAPET WL / WL - ALTERNATING ROWS OF
TRESPA LONDON GRAY OBLIQUE & TEMPERED GRAY MATT

PROPOSED SIGNAGE - BURGUNDY & GOLD LETTERING

PROPOSED ANODIZED ALUM CLAD CANOPY SUPPORT WITH RECESSED LED LT FIXT (TYP)

PROPOSED GLS CANOPY (TYP)

RTU BEYOND (TYP)

STUCCO - WILLOW WISP COLOR FINISH (TYP)

PROPOSED LED SCONCE LIGHT FIXTURE STAINLESS
STEEL FINISH(TYP)

PROPOSED PANEL - TRESPA METEON EAST RED SATIN (TYP)

STUCCO - ALABASTER COLOR FINISH (TYP)&
PERFORATED STAINLESS STEEL SCREEN (TYP)

PROPOSED PERFORATED STAINLESS STEEL
SCREEN (TYP) W/ BACKLIGHTING (TYP)

GLS & ANODIZED ALUM CURTAIN WL & ENTRY

CLEAR GLASS (NO FILM)

3M FILM FINISH ON GLASS - FEATHER GRADIENT SXJ-0547

② PROPOSED WEST ELEVATION -
NORTHERN PORTION
1/8" = 1'-0"

EXIST'G MECHANICAL
EQ BEYOND

PROPOSED SIGNAGE (TYP)

EXIST'G STUCCO WL W/ NEW PTD FINISH (TYP); MEDIUM GREY COLOR

EXIST'G STUCCO WL W/ NEW PTD FINISH (TYP); LIGHT GREY COLOR

EXIST'G PARAPET & CORNICE W/ NEW PTD FINISH; LIGHT GRAY COLOR (TYP)

EXIST'G CMU WL W/ NEW PTD FINISH (TYP)

EXIST'G CANOPY & STRUCTURE W/ NEW REDUCED
SIZE & NEW PTD FINISH (TYP); LIGHT GREY COLOR

EXIST'G PTD MTL GUTTER (TYP)

EXIST'G SPLIT FACE CMU WL W/ NEW PTD FINISH (TYP); DARK GREY COLOR

EXIST'G SMOOTH FACE CMU WL W/ NEW PTD FINISH (TYP); LIGHT GREY COLOR

EXIST'G SPLIT FACE CMU WL W/ NEW PTD FINISH (TYP); MEDIUM GREY COLOR

EXIST'G STUCCO WL W/ NEW PTD FINISH (TYP); MEDIUM GREY COLOR

EXIST'G STUCCO WL W/ NEW PTD FINISH (TYP); LIGHT GREY COLOR

① PROPOSED EAST ELEVATION -
SOUTHERN PORTION
1/8" = 1'-0"

EXIST'G MECHANICAL
EQ BEYOND

EXIST'G COLUMN W/ NEW PTD FINISH
(TYP); MEDIUM GREY COLOR

EXIST'G PTD MTL DR (TYP) W/NEW PTD FINISH TO MATCH CMU WL COLOR

PROPOSED SIGNAGE (TYP)

EXIST'G SMOOTH FACE CMU WL W/ NEW PTD
FINISH; DARK GRAY COLOR (TYP)

EXIST'G BOLLARD (TYP)

EXIST'G ALUM & GLS SLIDING DR ENTRY W/ TRANSOM

PROPOSED SIGNAGE (TYP)

EXIST'G PTD MTL OVERHEAD DR W/ NEW PTD FINISH TO MATCH CMU WL COLOR

B.O. DECK
25' - 6"

GROUND LEVEL
0' - 0"

ac
architects


4840 main street | skokie illinois 60077
office 847 . 829 . 0801 | fax 847 . 763 . 8708
info@acarchitects.net | www.acarchitects.net

EAST BLDG
ELEVATIONS_12 15 2020


SK2.01

address: 808 S. RTE 59 , SUITE #100
NAPERVILLE, IL 60540


project: 1005 date: 06/16/2020
drawn: RA BY

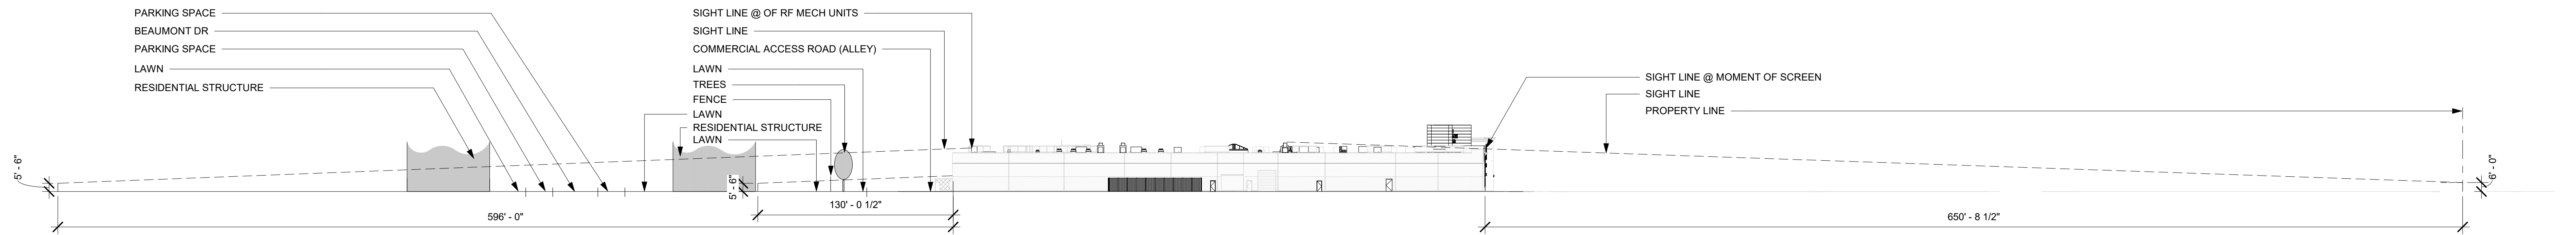


④ DIAGRAM SIGHT LINES @ PROPERTY
LINE TO ROOFTOP ENCLOSURES
1" = 50'-0"

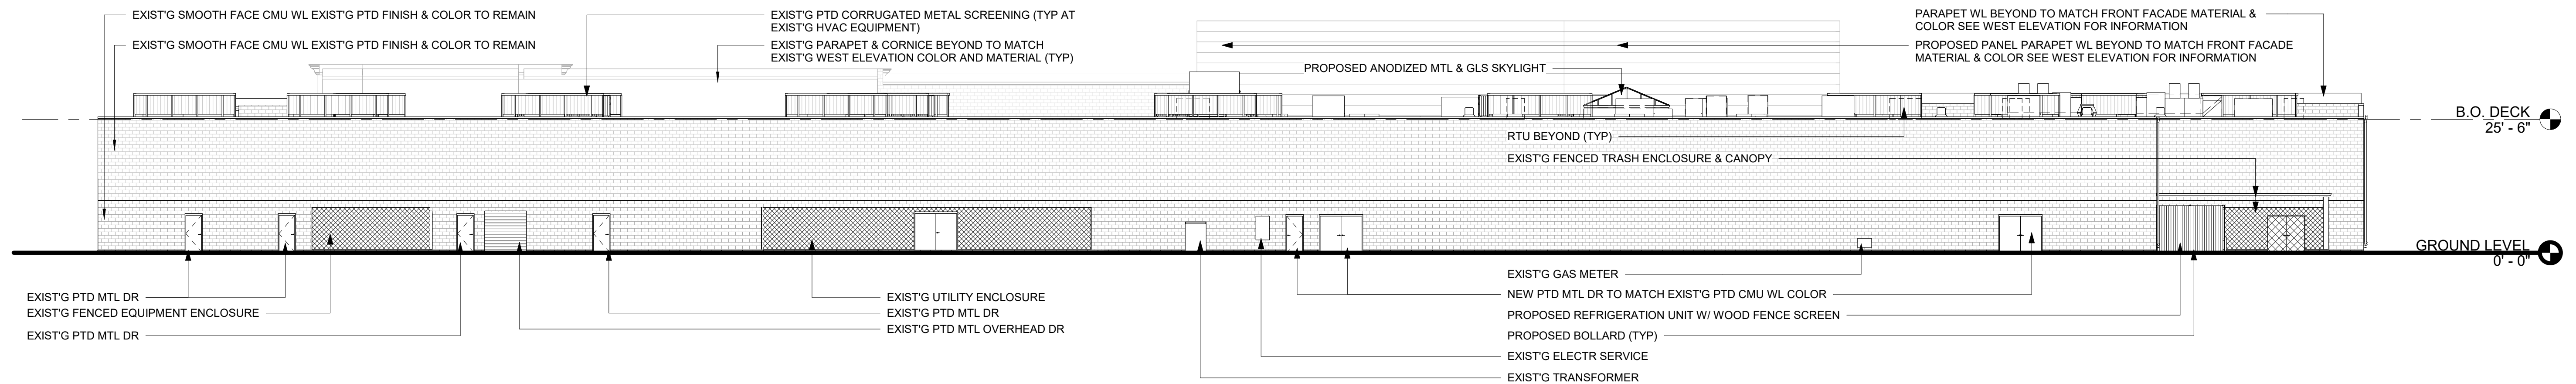

③ EXIST'G EAST ELEVATION
1/16" = 1'-0"

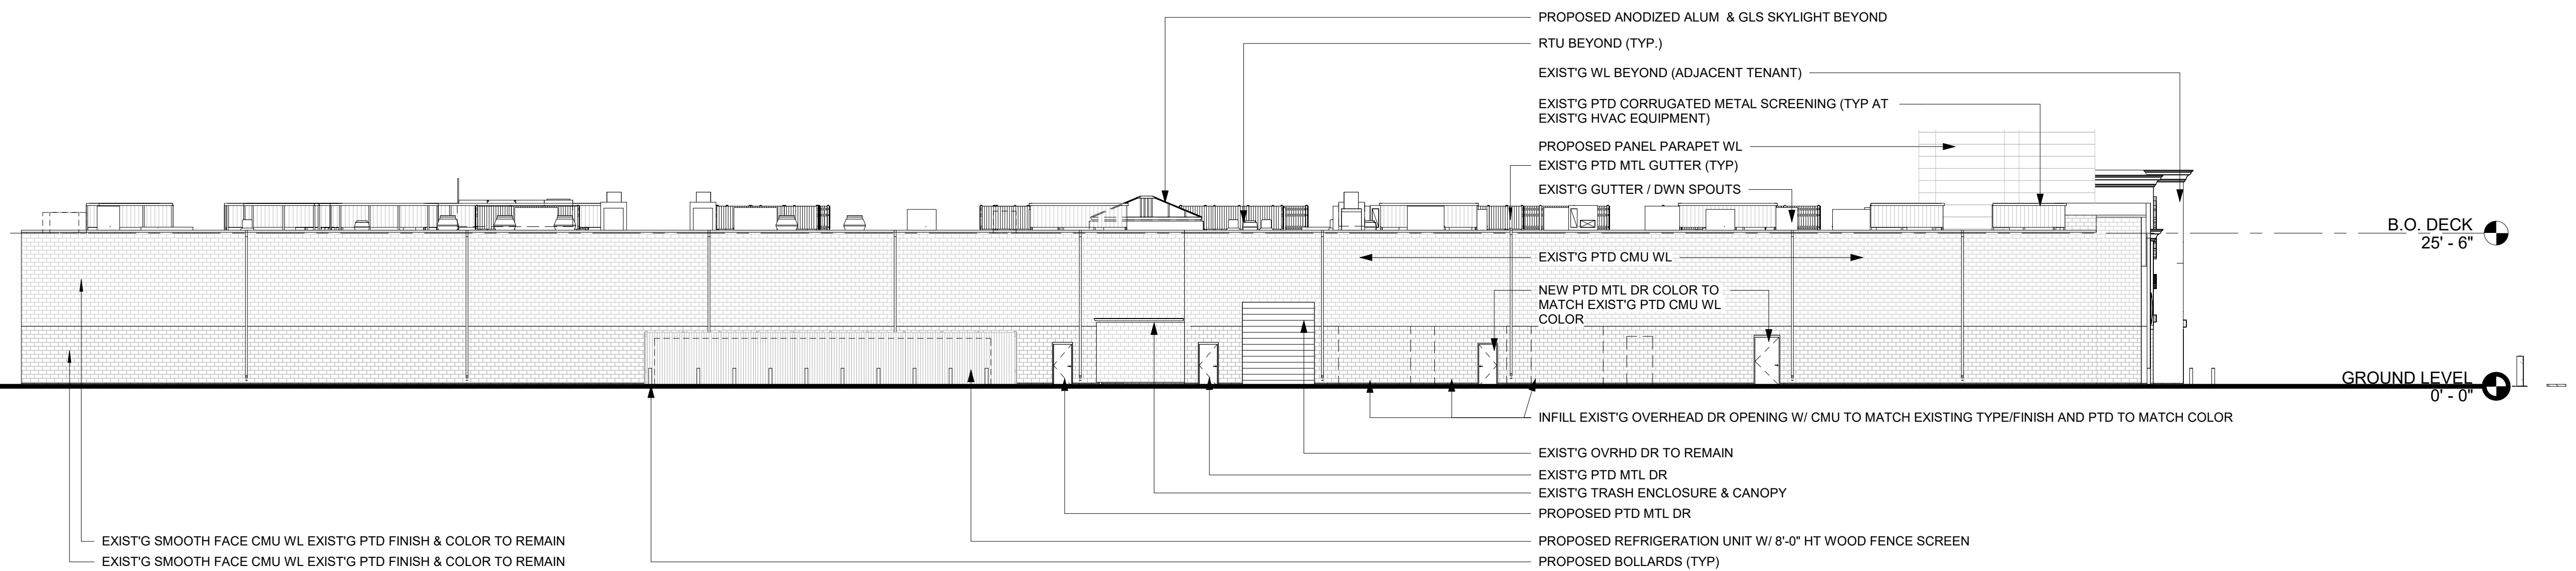

② EXIST'G NORTH ELEVATION
1/16" = 1'-0"

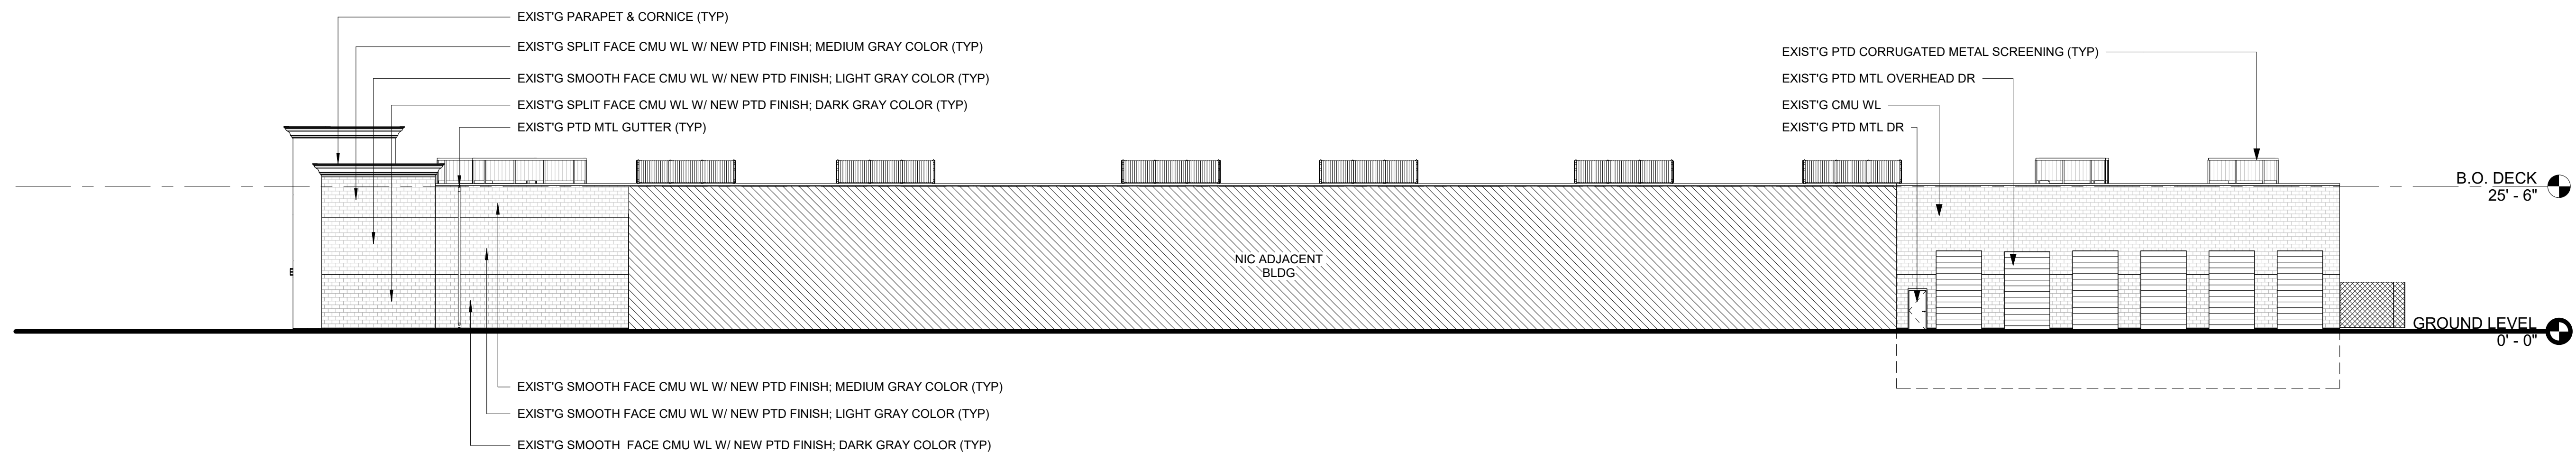

① EXIST'G SOUTH ELEVATION
1/16" = 1'-0"

ac
architects

4840 main street | skokie illinois 60077
office 847 . 829 . 0801 | fax 847 . 763 . 8708
info@acarchitects.net | www.acarchitects.net

**N,E,S BLDG
ELEVATIONS_12 15 2020**

SK2.02

address: 808 S. RTE 59 , SUITE #100
NAPERVILLE, IL 60540

project: 1005 date: 06/16/2020
drawn: BY RA