


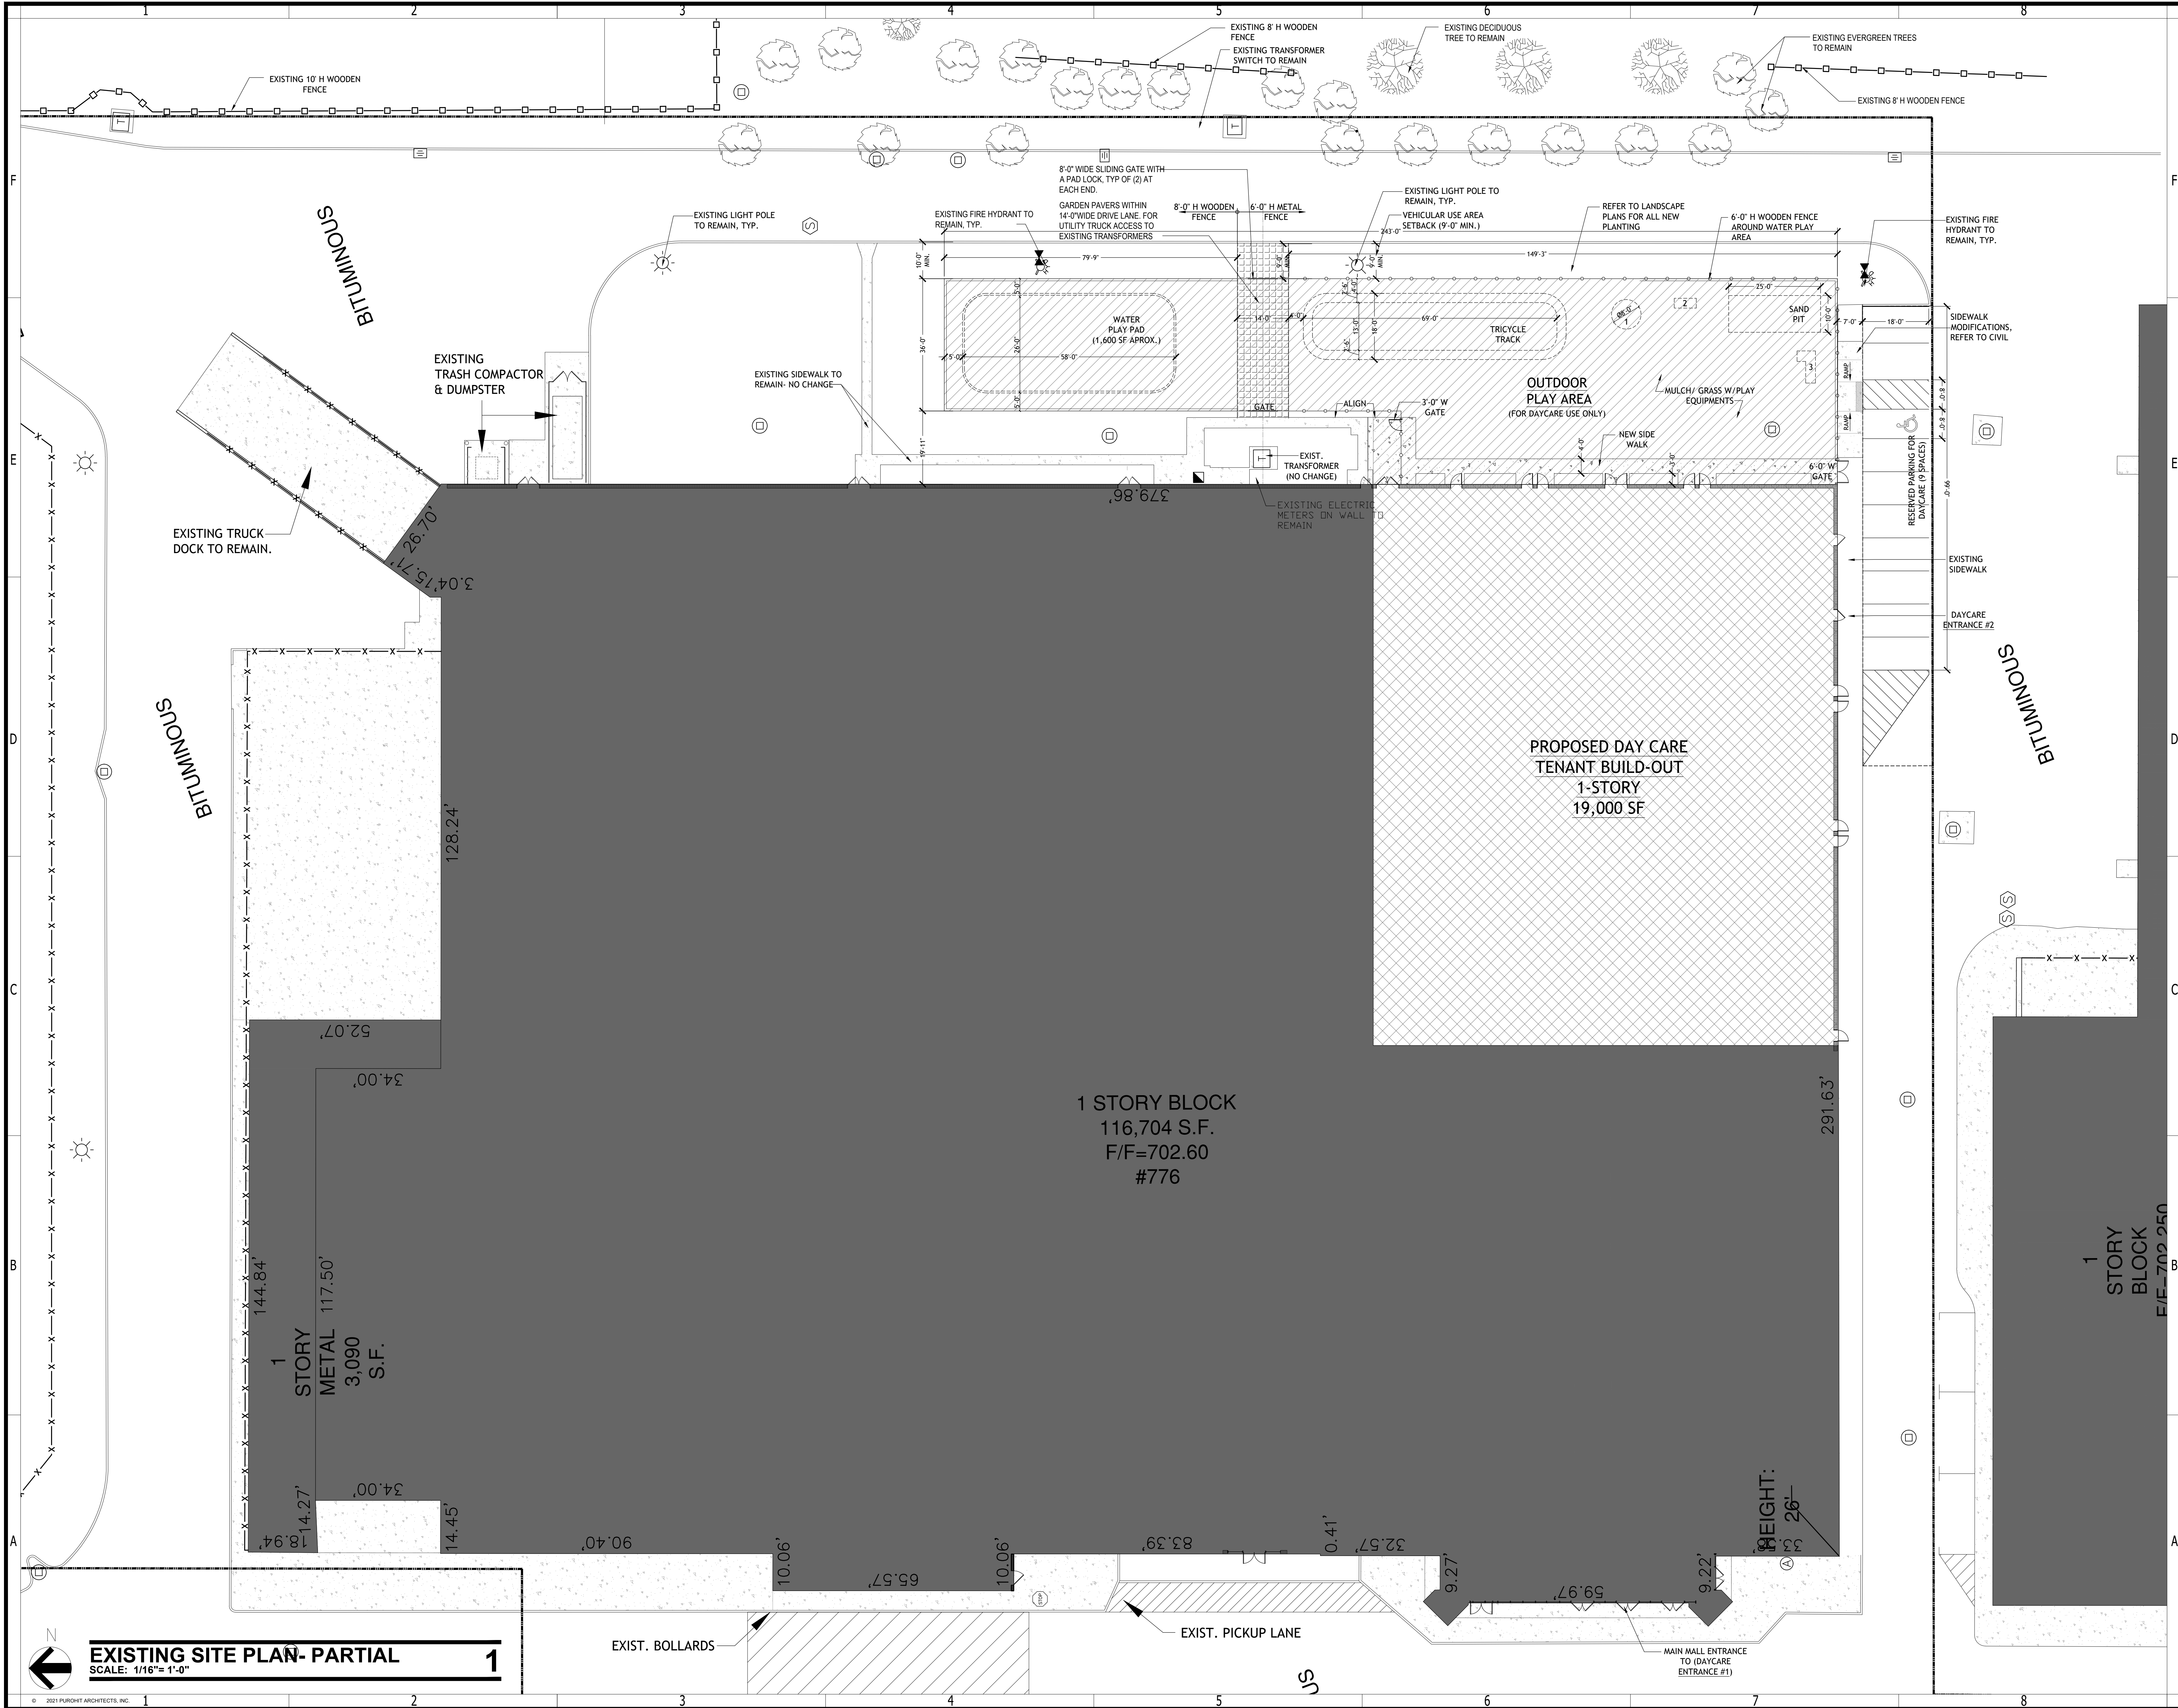

Document Record:

Issue Date:	Description
05.01.2019	CLIENT REVIEW #1
02.07.2020	ISSUED FOR CITY: CONCEPT MEETING
02.24.2020	CLIENT REVIEW # 2
03.03.2020	ISSUED FOR CITY: BRB MEETING
03.10.2020	ISSUED FOR CITY: BRB MEETING
07.14.2020	ISSUED FOR CITY: OUTDOOR PLAY
08.28.2020	ISSUED FOR CITY: OUTDOOR PLAY
01.31.2021	ISSUED FOR PLANNING & ZONING (STAFF REVIEW-1)
04.15.2021	ISSUED FOR PLANNING & ZONING (STAFF REVIEW-2)

DO NOT SCALE THE DRAWING. Purohit Architects, Inc. ASSUME NO RESPONSIBILITY FOR USE OF INCORRECT SCALE. CONTRACTOR SHALL VERIFY ALL EXISTING CONDITIONS PRIOR TO PROCEEDING WITH CONSTRUCTION. IN THE EVENT THAT THE CONTRACTOR DISCOVERS ANY ERROR, OMISSION OR CONFLICT, THE CONTRACTOR SHALL IMMEDIATELY NOTIFY THE OWNER OR THE ARCHITECT AND SEEK CORRECTION OR INTERPRETATION THEREOF PRIOR TO STARTING THE AFFECTED WORK.

THESE PLANS AND SPECIFICATIONS ARE PROTECTED UNDER FEDERAL COPYRIGHT LAWS. Purohit Architects, Inc. MAINTAINS OWNERSHIP OF SUCH AND ALL RIGHTS AND PRIVILEGES. THESE DRAWINGS ARE NOT TO BE REPRODUCED OR COPIED IN WHOLE OR IN PART, IT IS NOT TO BE USED ON ANY OTHER PROJECT.

PROFESSIONAL DESIGN FIRM ARCHITECT CORPORATION LICENSE NO. 18A-005943 License Expires: 04/30/2023

PA
PUROHIT
ARCHITECTS
251 BRADWELL ROAD,
INVERNESS, IL 60010
Tel. (847) 220-8037
Cell. (847) 757-1618
info@purohitarchitects.com
www.purohitarchitects.com

Daycare & After-Hours Activity Center
776 S. Route 59, Suite 123, Naperville, IL 60540
Fox River Common's Shopping Center

Issue Date: 04.15.2021
Drawn By: PAI

Sheet:
EXISTING
SITE PLAN

A1.0

PAI PROJECT NUMBER
20116.00