


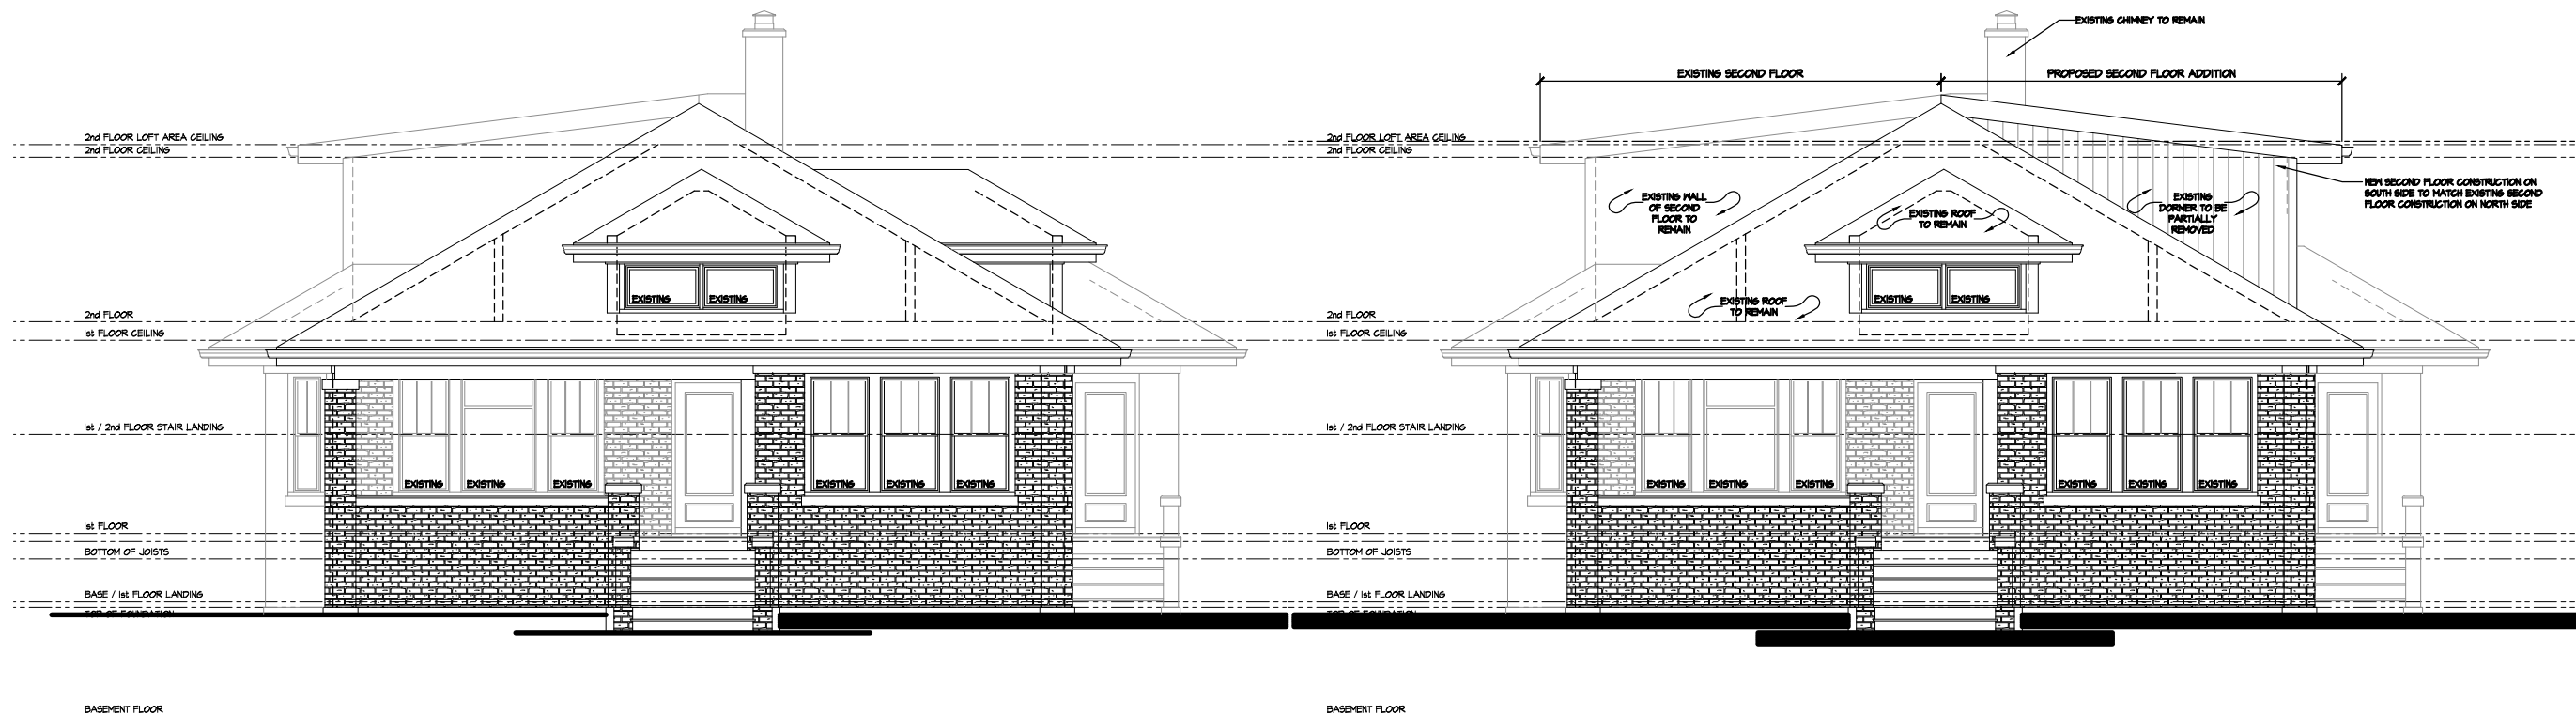

EXISTING WEST ELEVATION
SCALE: 1/8" = 1'-0"

PROPOSED WEST ELEVATION
SCALE: 1/8" = 1'-0"

MITCHELL RESIDENCE
120 CENTER STREET
NAPERVILLE, ILLINOIS

Project 20-125 FOR HISTORIC PRESERVATION REVIEW	
Date 3-30-2021 Revisions	SHEET 2 OF 2 2