

**Topgolf Naperville**

Display Site Plan

Display Date: 12.31.2017


3211 Odyssey Court  
Naperville, IL 60563

1.4G Pyrotechnic Devices

**NOTES:**

Site plan is drawn to an approximate scale using NFPA 1126

**DRAWN BY:**  
George Tinker  
Show Producer

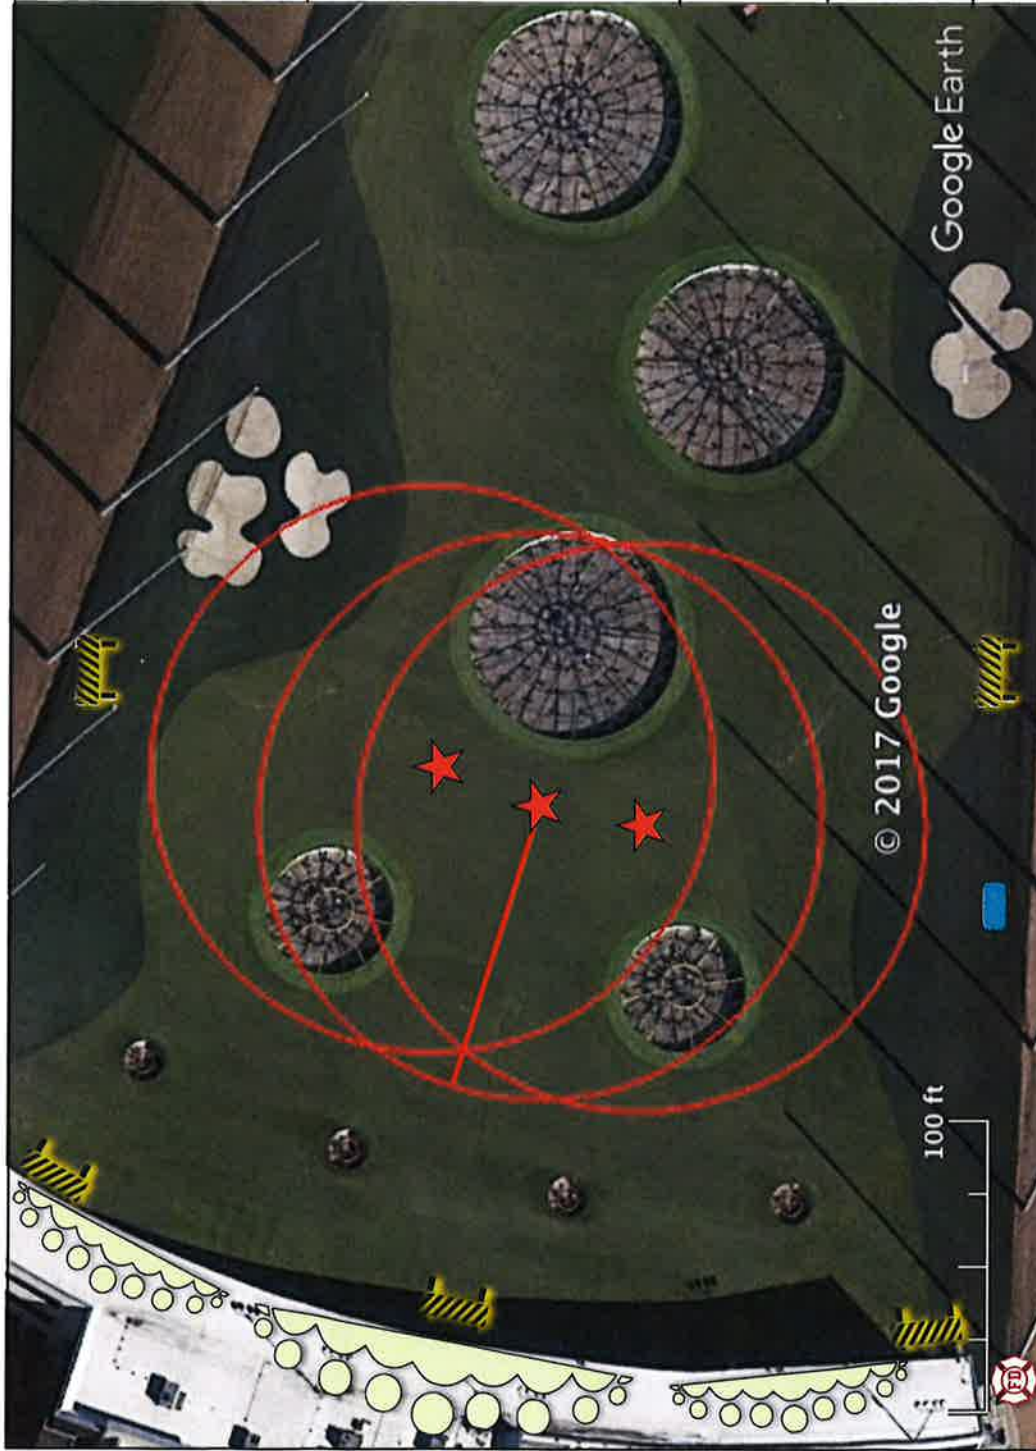

- Pyro Positions
- Safety Fallout Zone
- Technician / Control Location
- 100' Radius
- Audience
- Fire
- Closed

100 ft

© 2017 Google

Google Earth



**Topgolf West Chester  
West Chester, Ohio**

**Fireworks Display Date: December 31, 2017  
Close Proximity Pyrotechnics Product Recap**

1	20MM One Shot
1	30 MM One Shot
20	40 MM One Shots
7	48MM One Shots
1	30MM Five Shots
12	30MM Eight Shots
5	40MM Eight Shots
14	20MM Ten Shots