

INDOOR SEATING

MUSIC VENUE

THEATER: 440
TABLE: 160
BAR: 50
TOTAL: 650 (+25)

FINE DINING

BAR: 56
REST: 146
PRIVATE: 86
TOTAL: 288

BAR

BAR: 24
TABLE: 36
TOTAL: 60

AREAS

MUSIC VENUE	11,383 S.F.±
WINE BAR	2,183 S.F.±
RETAIL	1,030 S.F.±
FINE DINING	7,170 S.F.±
BARREL ROOM / PRIVATE DINING	4,740 S.F.±
KITCHEN	5,782 S.F.±

FIRST FLOOR PLAN
SCALE: 3/32" = 1'-0"

REVISIONS:

NO. DATE:

NAPER BREWERY
3440 ODYSSEY COURT
NAPERVILLE, ILLINOIS

TECH METRA LTD

ARCHITECTURE □ ENGINEERING □ CONSTRUCTION MANAGEMENT □ INTERIOR DESIGN
15750 SOUTH HARLEM AVENUE □ ORLAND PARK, ILLINOIS 60462 □ (708)429-0039


JOB:

DATE: 02-14-17

SCALE: 3/32" = 1'-0"

SHEET:

A-1

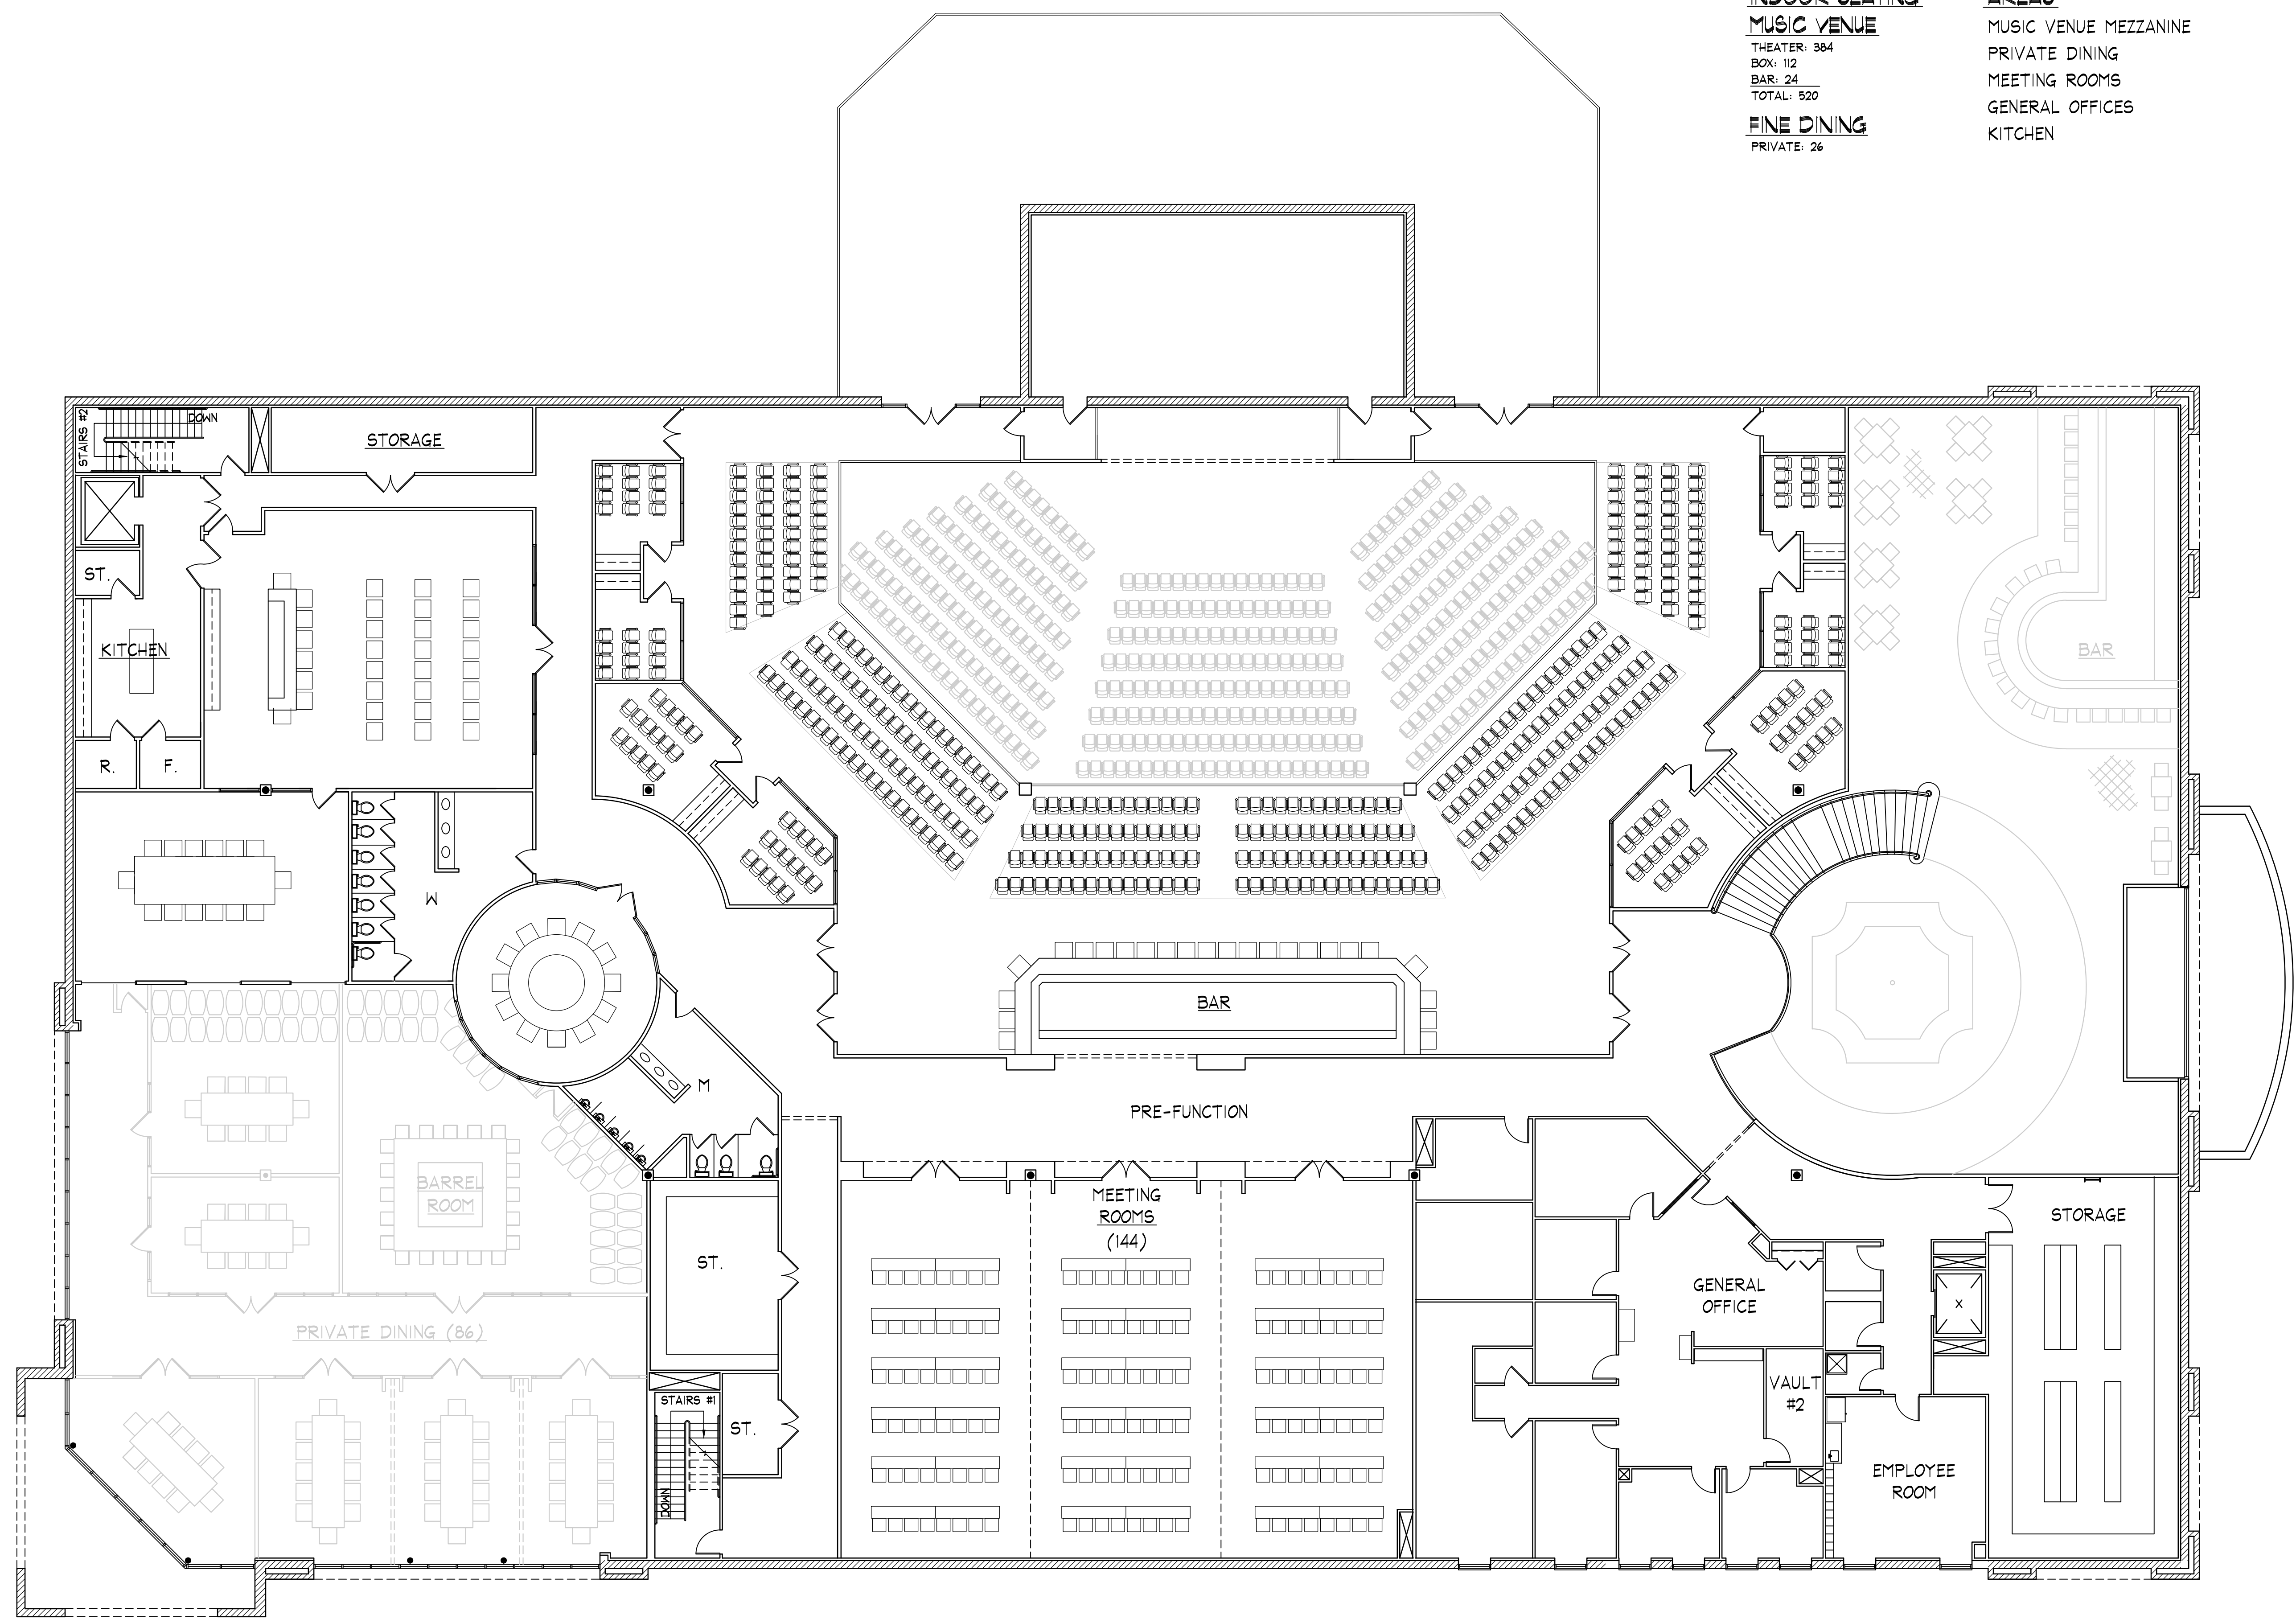

INDOOR SEATING
MUSIC VENUE
 THEATER: 384
 BOX: 112
 BAR: 24
 TOTAL: 520
FINE DINING
 PRIVATE: 26

AREAS
 MUSIC VENUE MEZZANINE 7,715 S.F.±
 PRIVATE DINING 492 S.F.±
 MEETING ROOMS 3,350 S.F.±
 GENERAL OFFICES 3,163 S.F.±
 KITCHEN 2,870 S.F.±

SECOND FLOOR PLAN
 SCALE: 3/32" = 1'-0"

NO.	DATE:	REVISIONS:

NAPER BREWERY
 3440 ODYSSEY COURT
 NAPERVILLE, ILLINOIS

TECH METRA LTD
 ARCHITECTURE ENGINEERING CONSTRUCTION MANAGEMENT INTERIOR DESIGN
 15750 SOUTH HARLEM AVENUE ORLAND PARK, ILLINOIS 60462 (708)429-0039

JOB:
 DATE: 02-14-17
 SCALE: 3/32" = 1'-0"
 SHEET: