


**FOUR UNIT BUILDING PLAN**

SCALE: 1/4" = 1'-0"

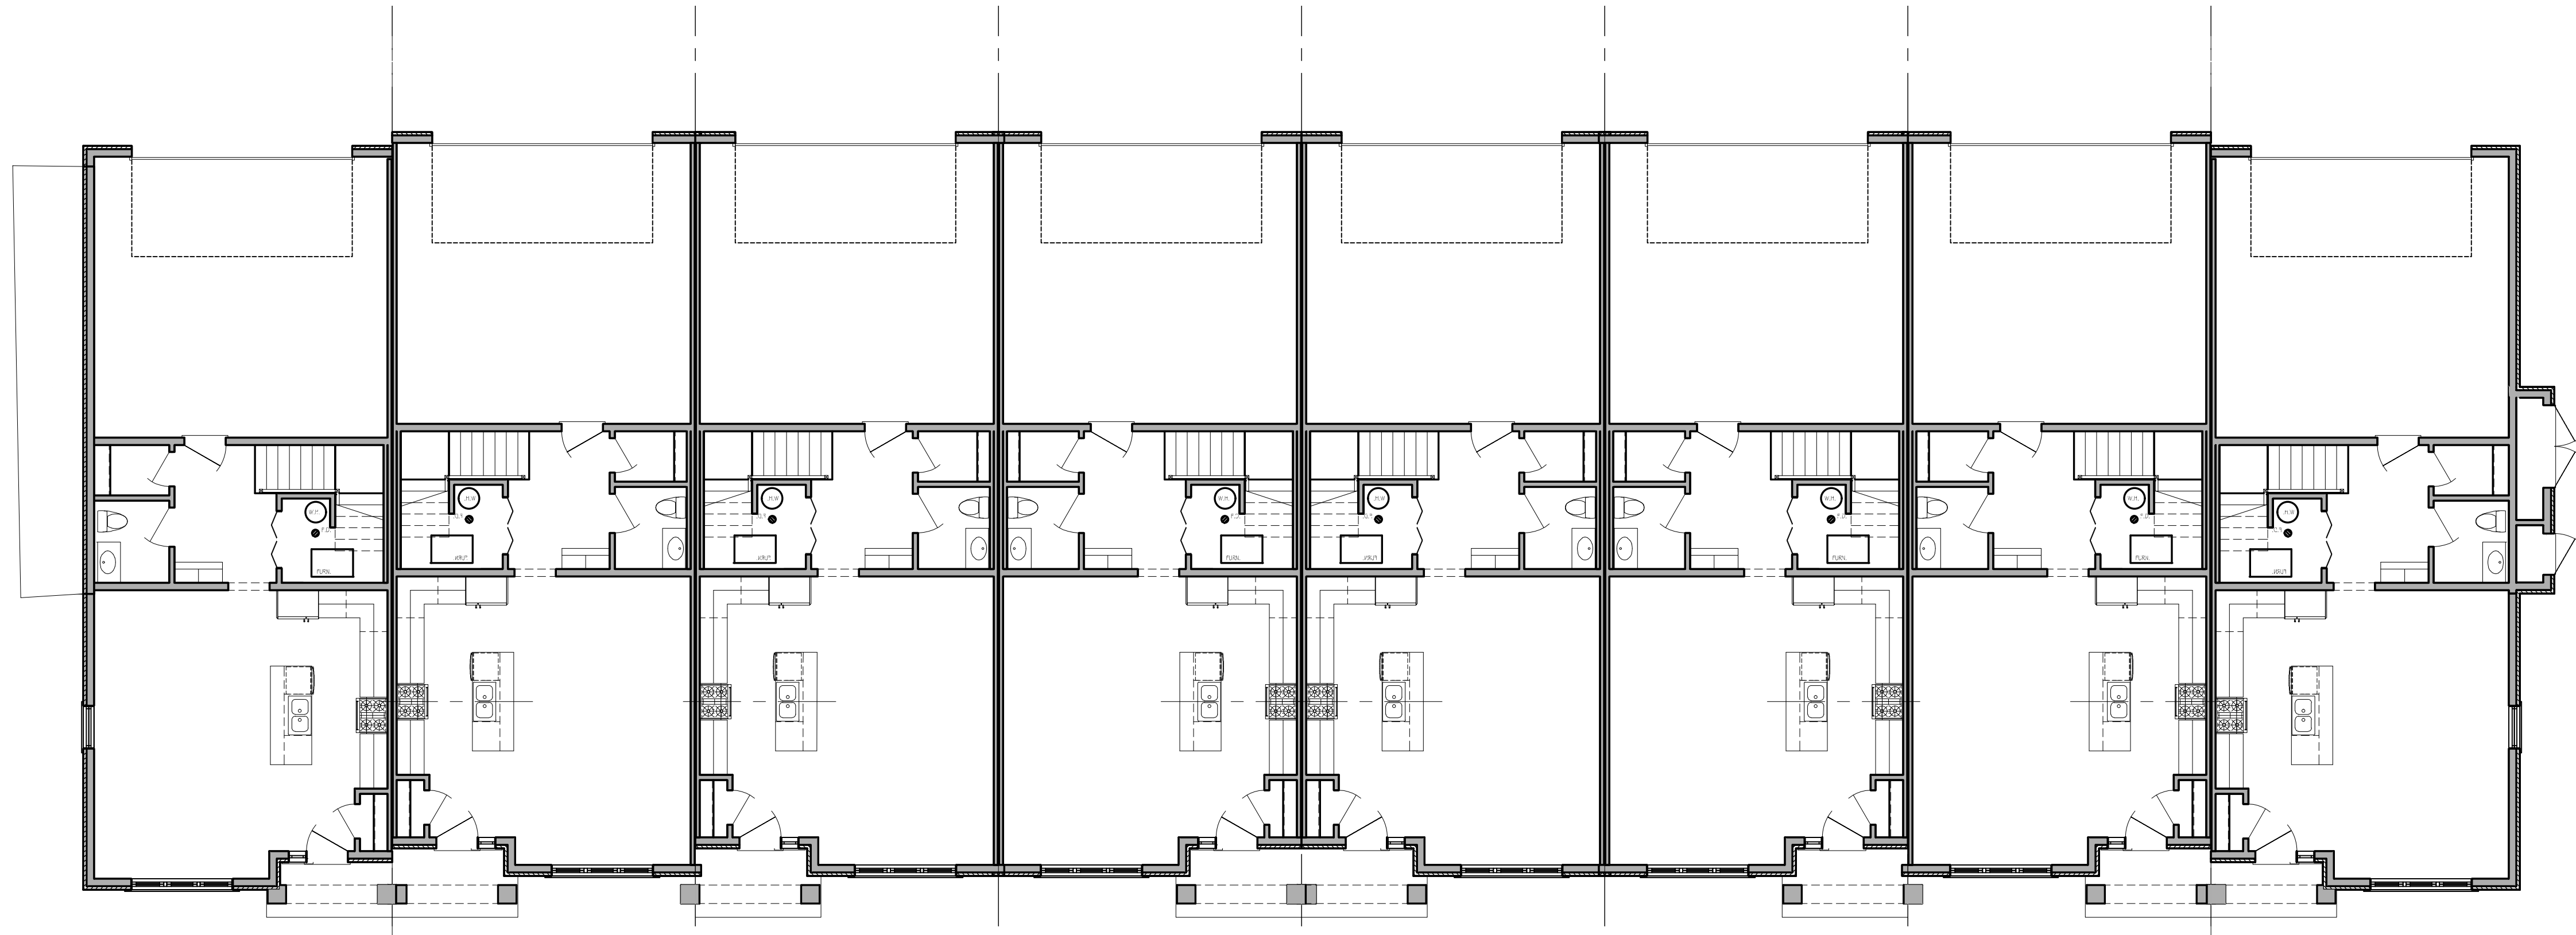

**EIGHT UNIT BUILDING PLAN**

SCALE: 1/4" = 1'-0"

**Bauer & Mill Townhomes**  
Naperville, Illinois

**Redstart Construction Inc.**  
109 W. Jefferson Ave., Naperville, IL 60540

(630) 305-8230



5012 Fairview Ave.  
Downers Grove, IL 60515  
630.789.2513  
studio21architects.com


DATE  
02/22/23

REVISIONS

PROJECT  
22174


SHEET

**A2.0**

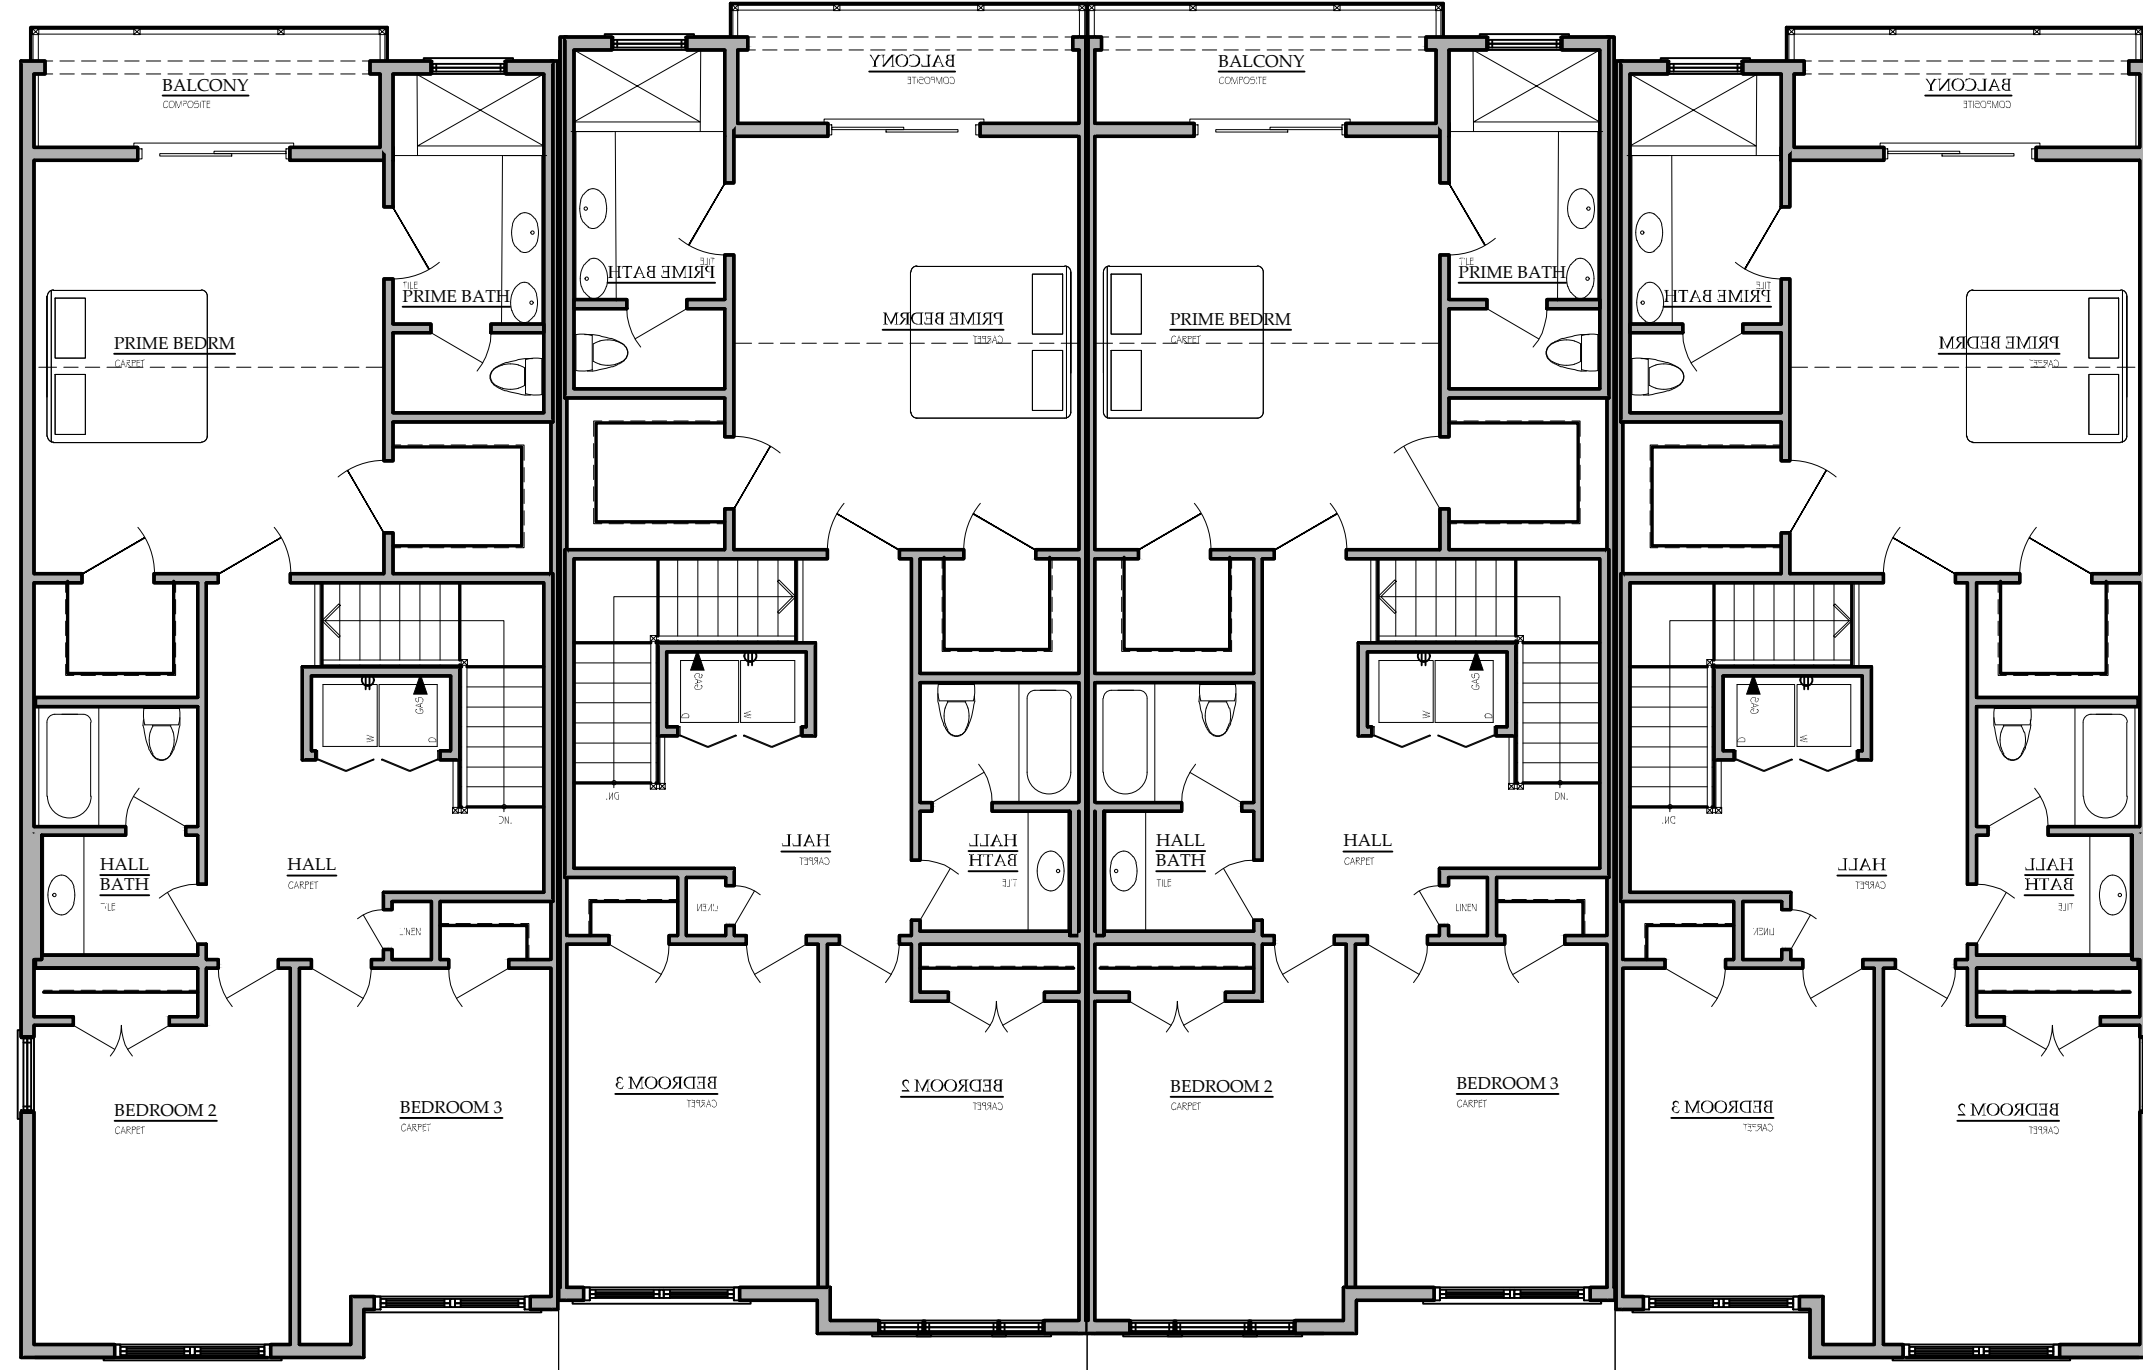

### FOUR UNIT SECOND FLOOR PLAN


SCALE: 1/4"=1'-0"

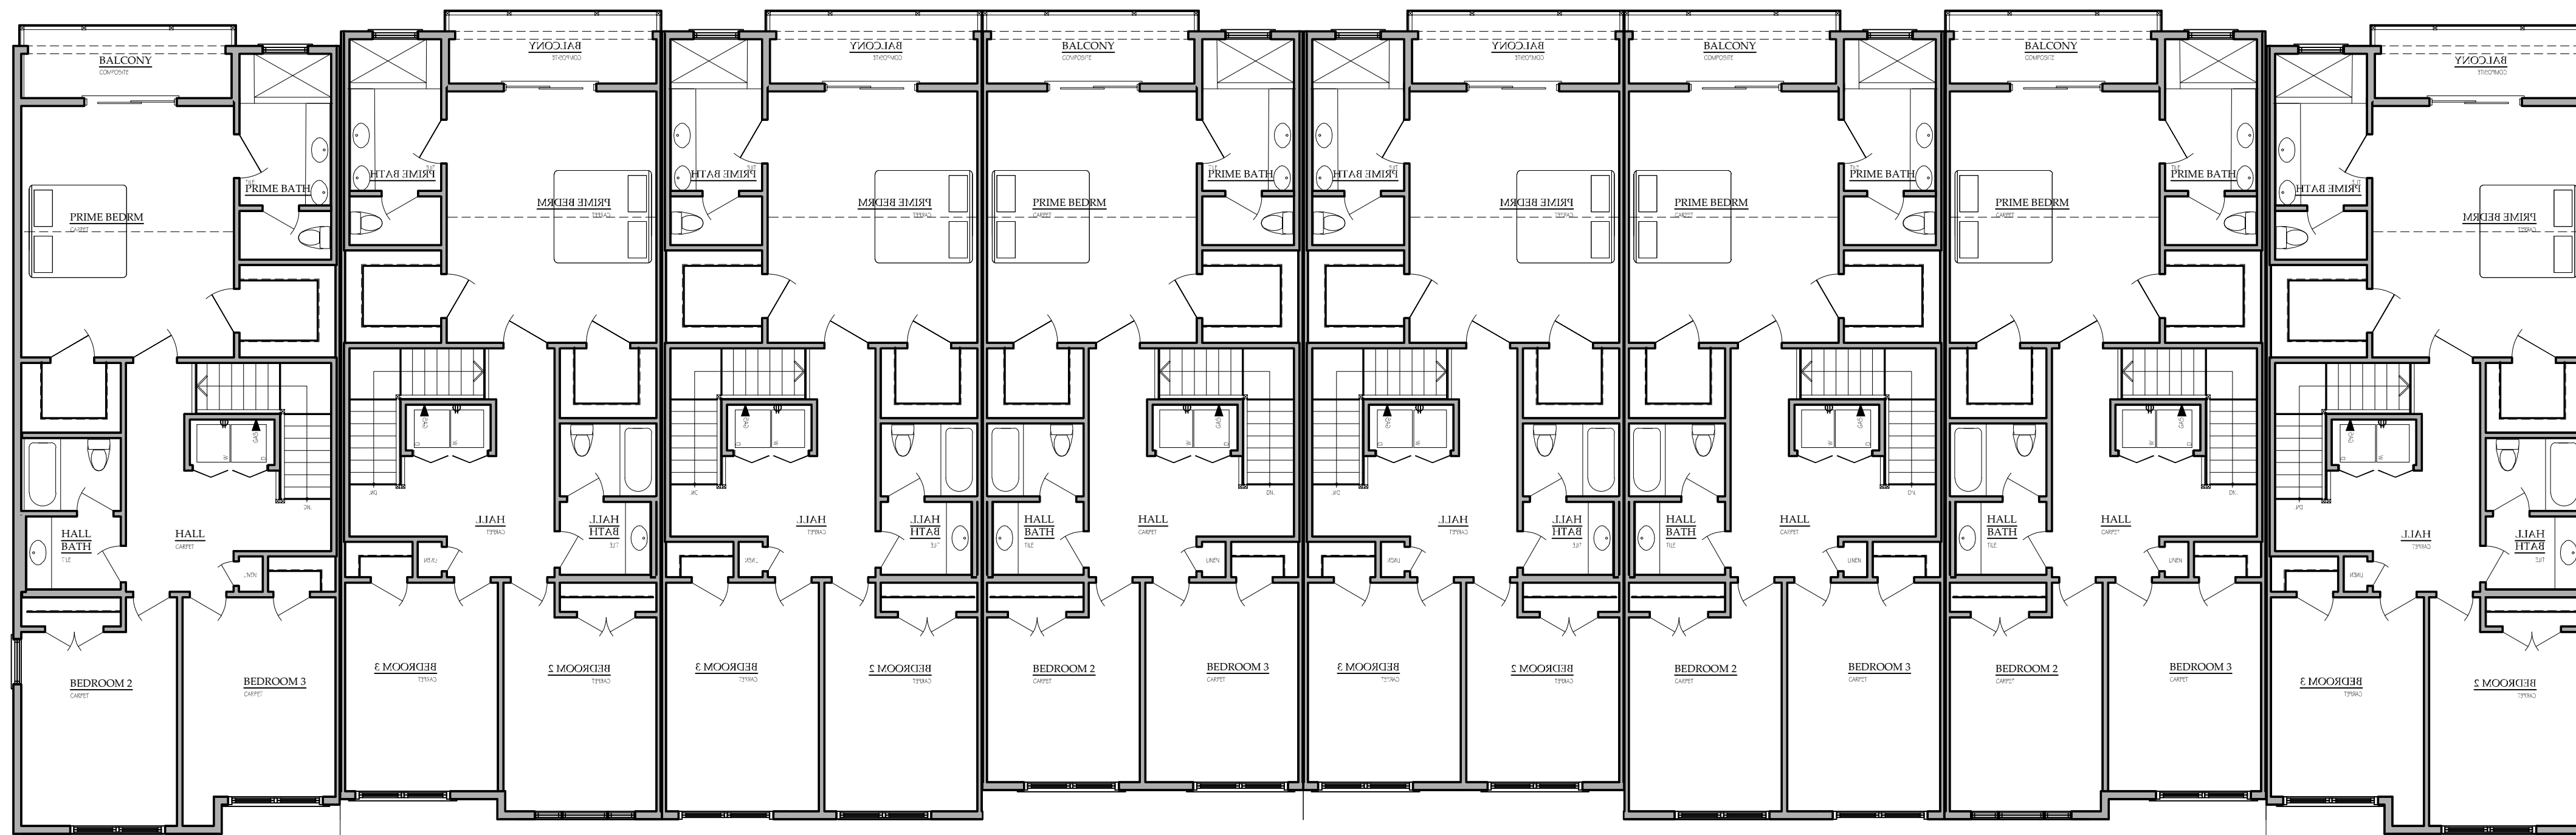


### EIGHT UNIT SECOND FLOOR PLAN

SCALE: 1/4"=1'-0"


DATE
02/22/23

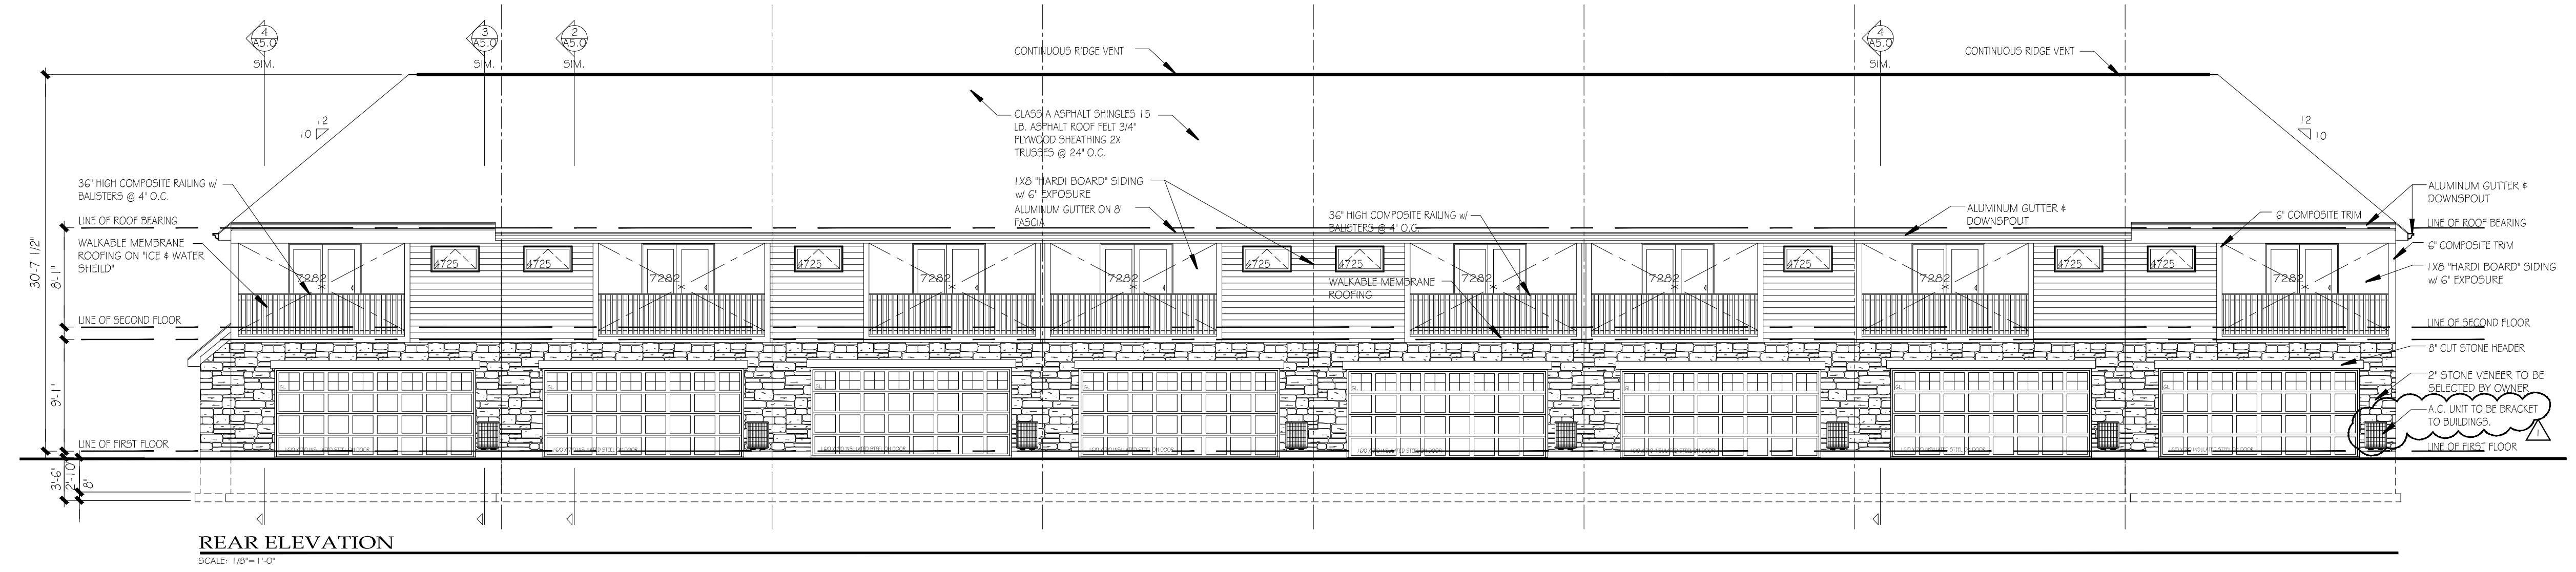


**REAR ELEVATION**  
SCALE: 1/8"=1'-0"

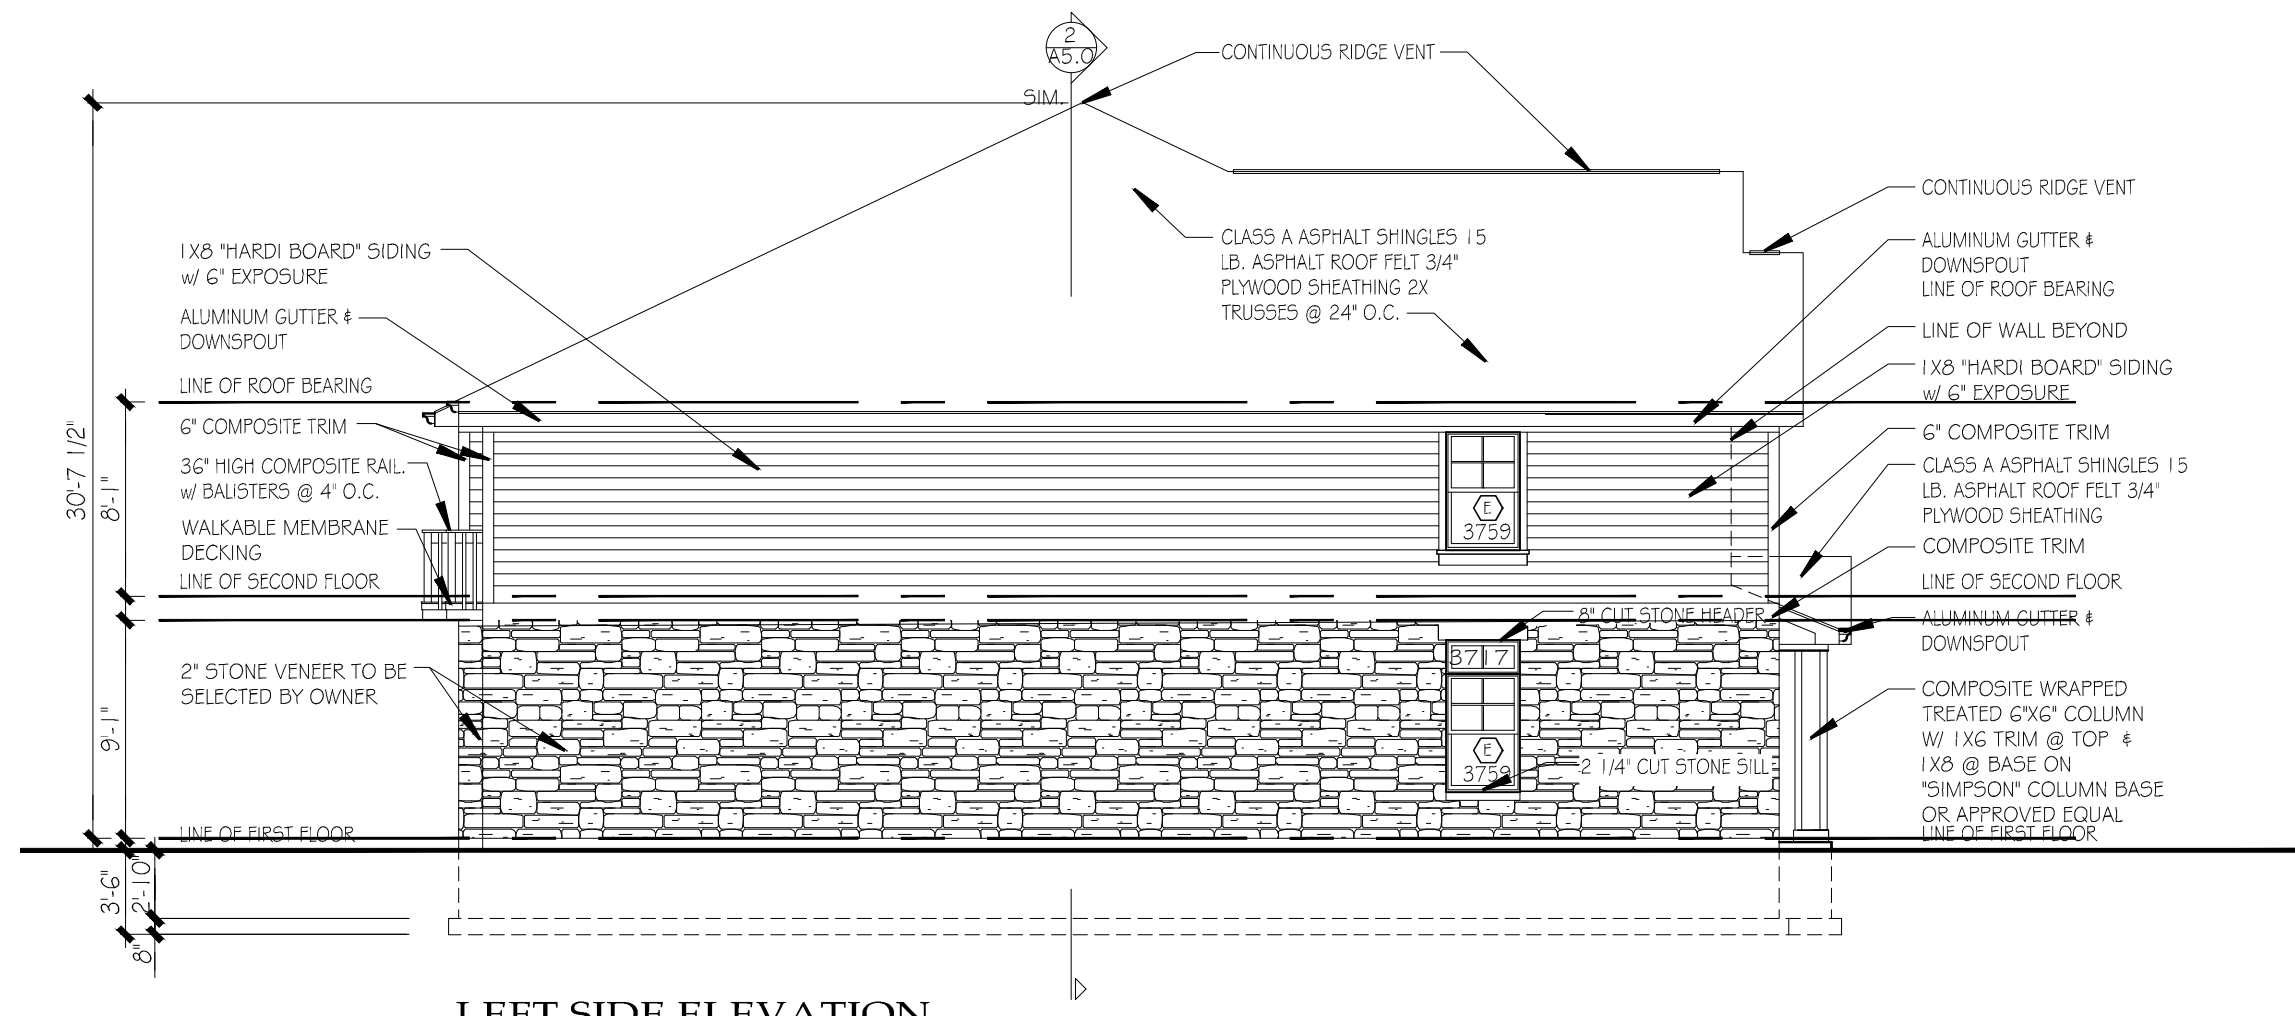

**LEFT SIDE ELEVATION**  
SCALE: 1/8"=1'-0"

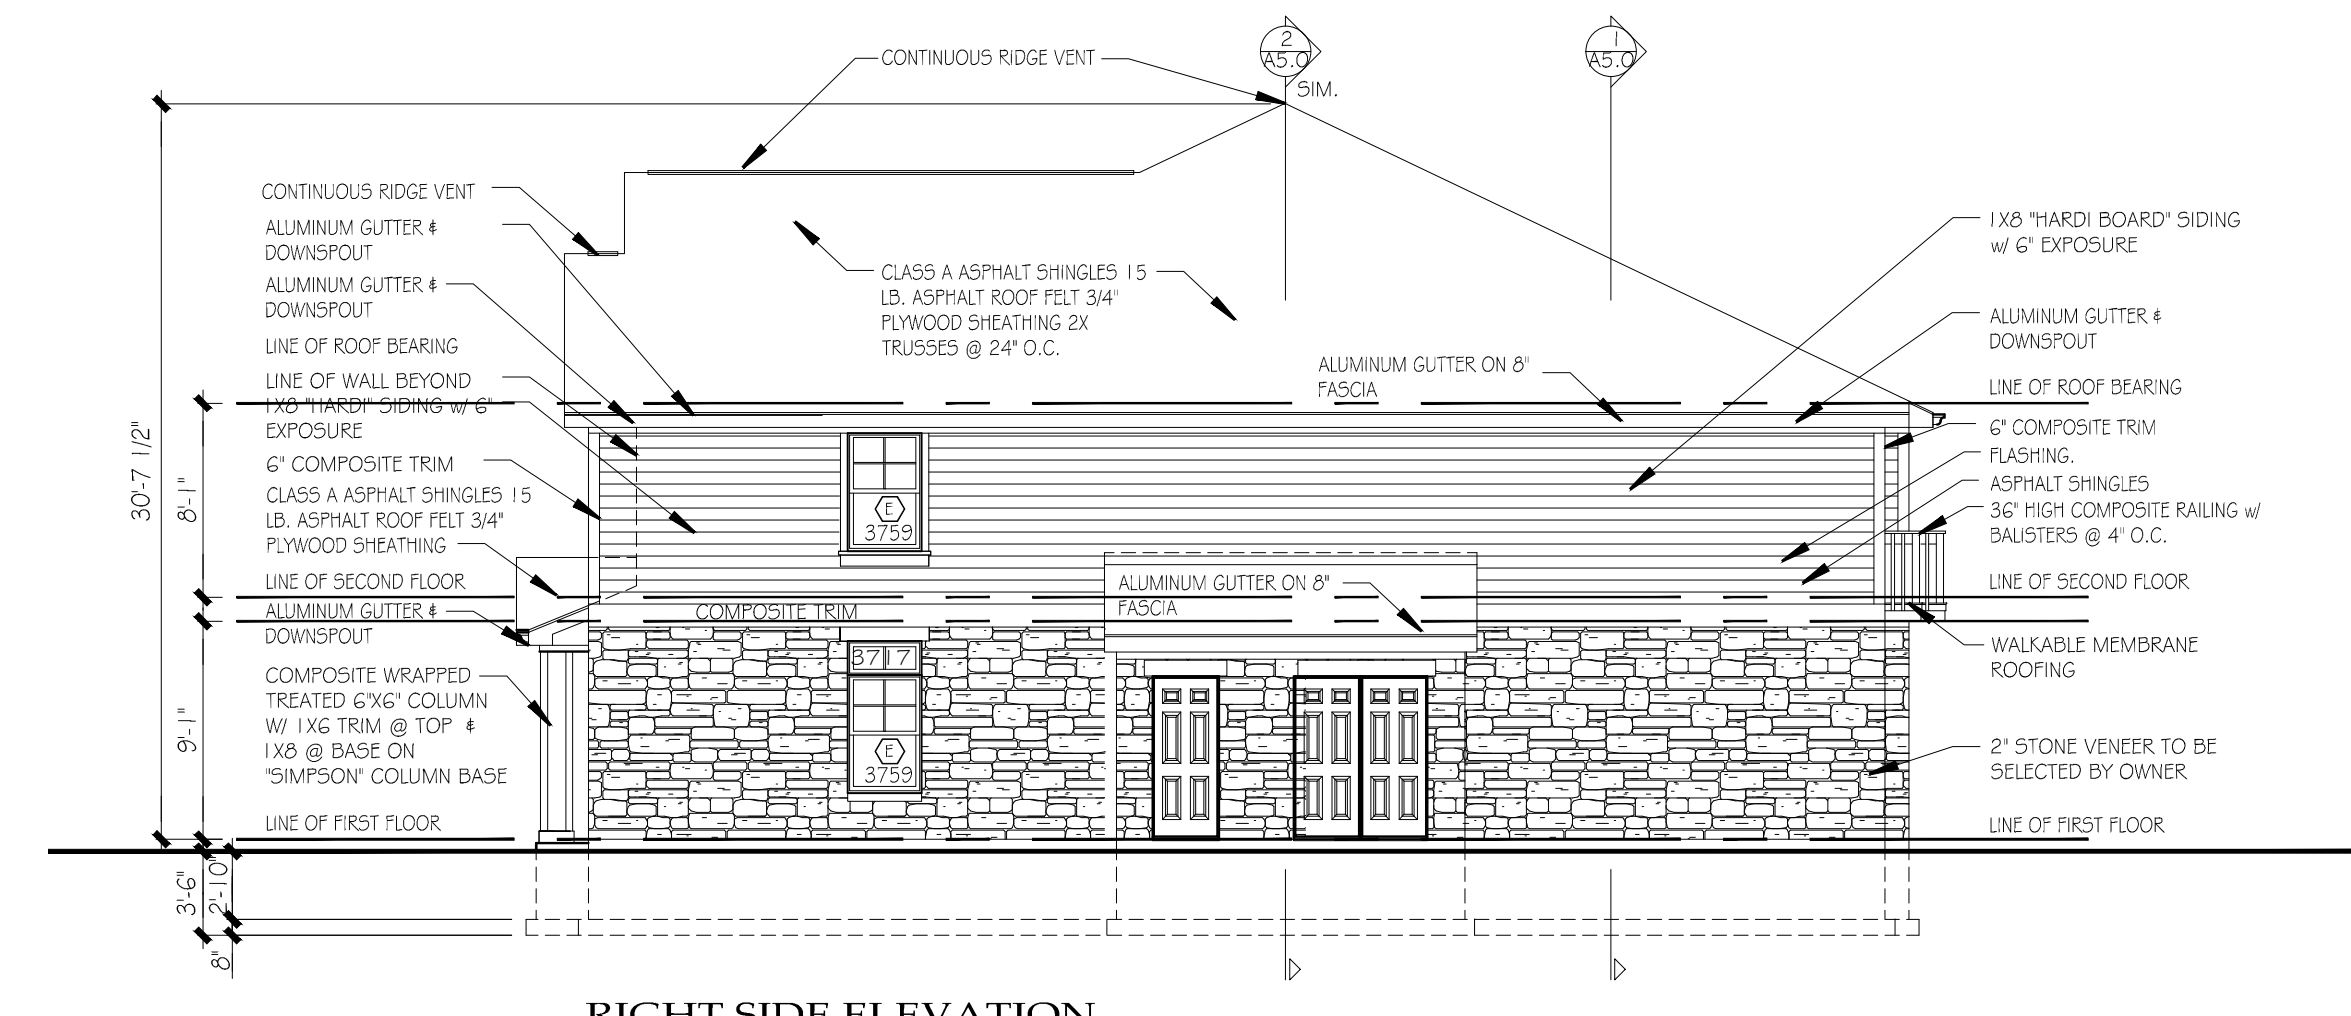

**RIGHT SIDE ELEVATION**  
SCALE: 1/8"=1'-0"

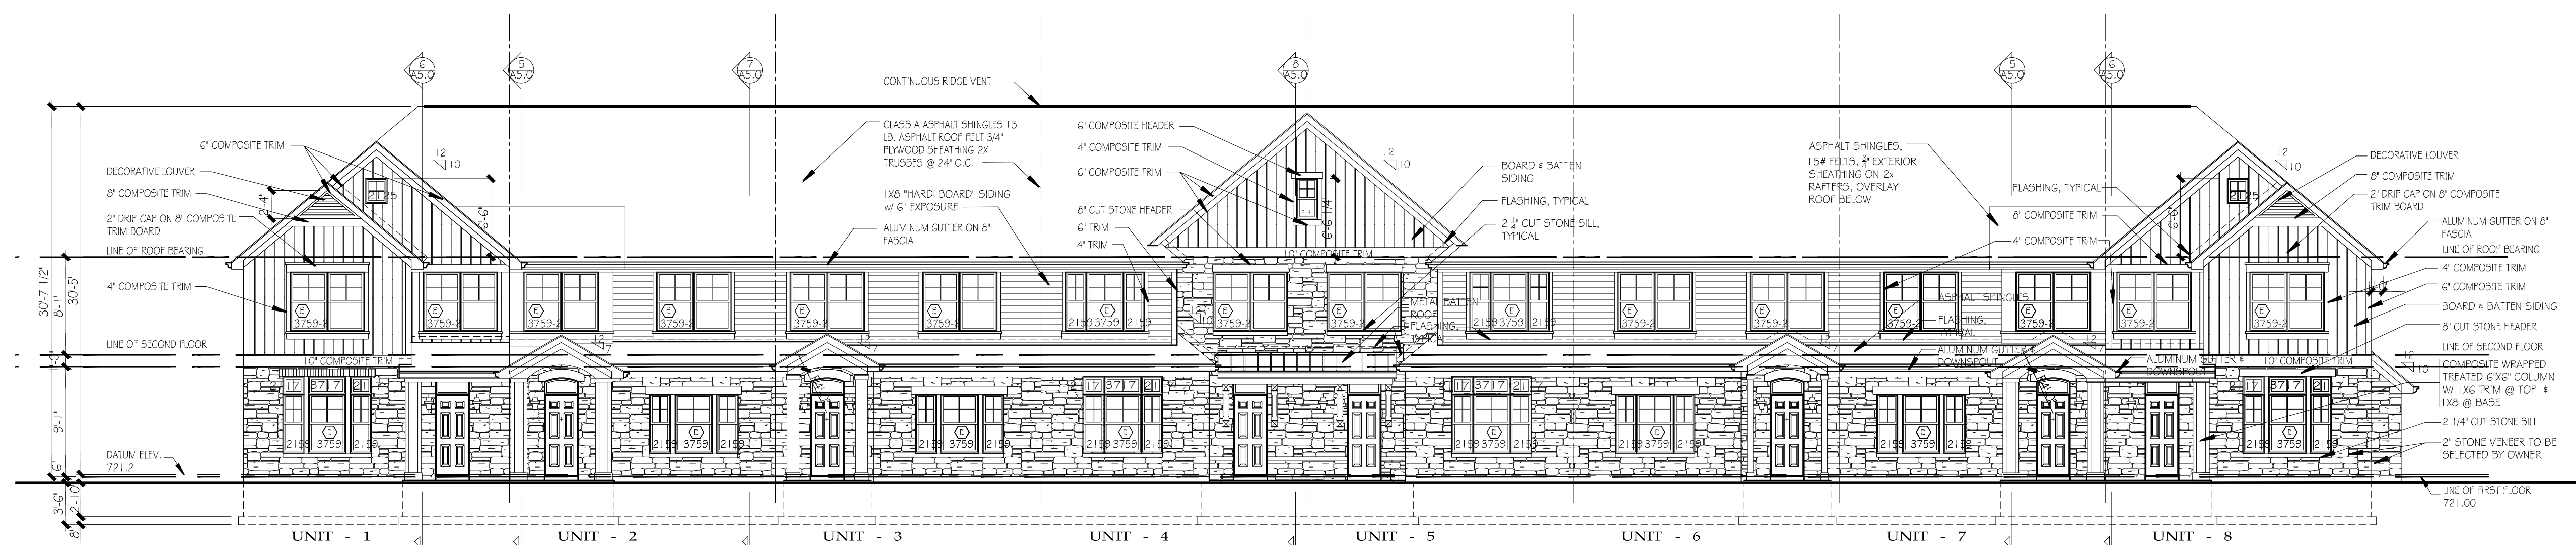

**EIGHT UNIT FRONT ELEVATION**  
SCALE: 1/8"=1'-0"

**MASONRY CALCULATION**

MASONRY	= 2,810.8 SQUARE FEET	MASONRY	= 2,810.8 SQUARE FEET	= 50.1%
COMPOSITE	= 2,789.5 SQUARE FEET	COMPOSITE	= 2,789.5 SQUARE FEET	= 49.9%
<b>TOTAL</b>	<b>= 5,600.3 SQUARE FEET</b>	<b>TOTAL</b>	<b>= 5,600.3 SQUARE FEET</b>	

(ALL STREET MASONRY PERCENTAGE = 50.1%)


**Bauer & Mill Townhomes**  
Naperville, Illinois  
**Redstart Construction Inc.**  
109 W. Jefferson Ave., Naperville, IL 60540 (630) 305-8230

5012 Fairview Ave.  
Downers Grove, IL 60515  
630.789.2513  
studio21architects.com

DATE: 02/22/23

REVISIONS	


PROJECT: 22174  
SHEET: A4.0

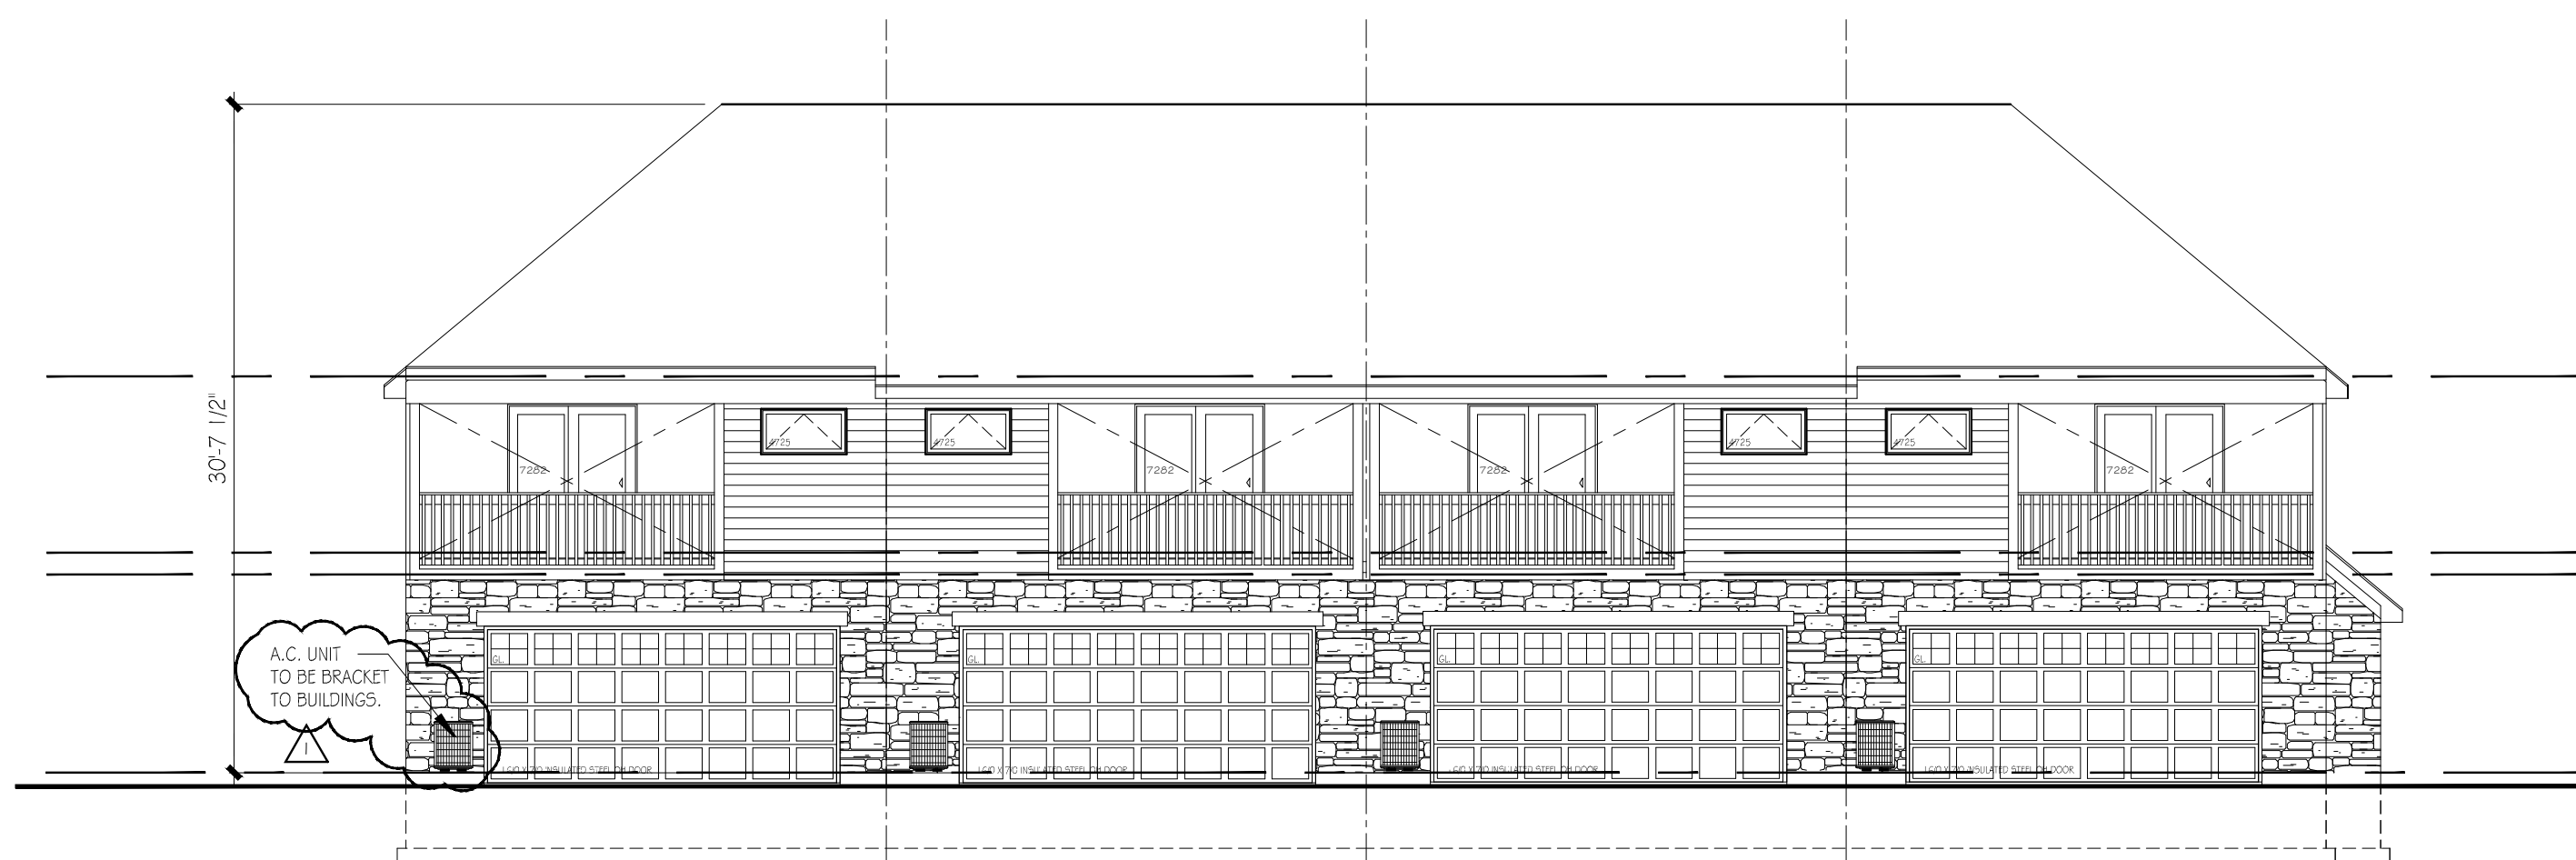


REAR ELEVATION  
SCALE: 1/8"=1'-0"



LEFT SIDE ELEVATION  
SCALE: 1/8"=1'-0"

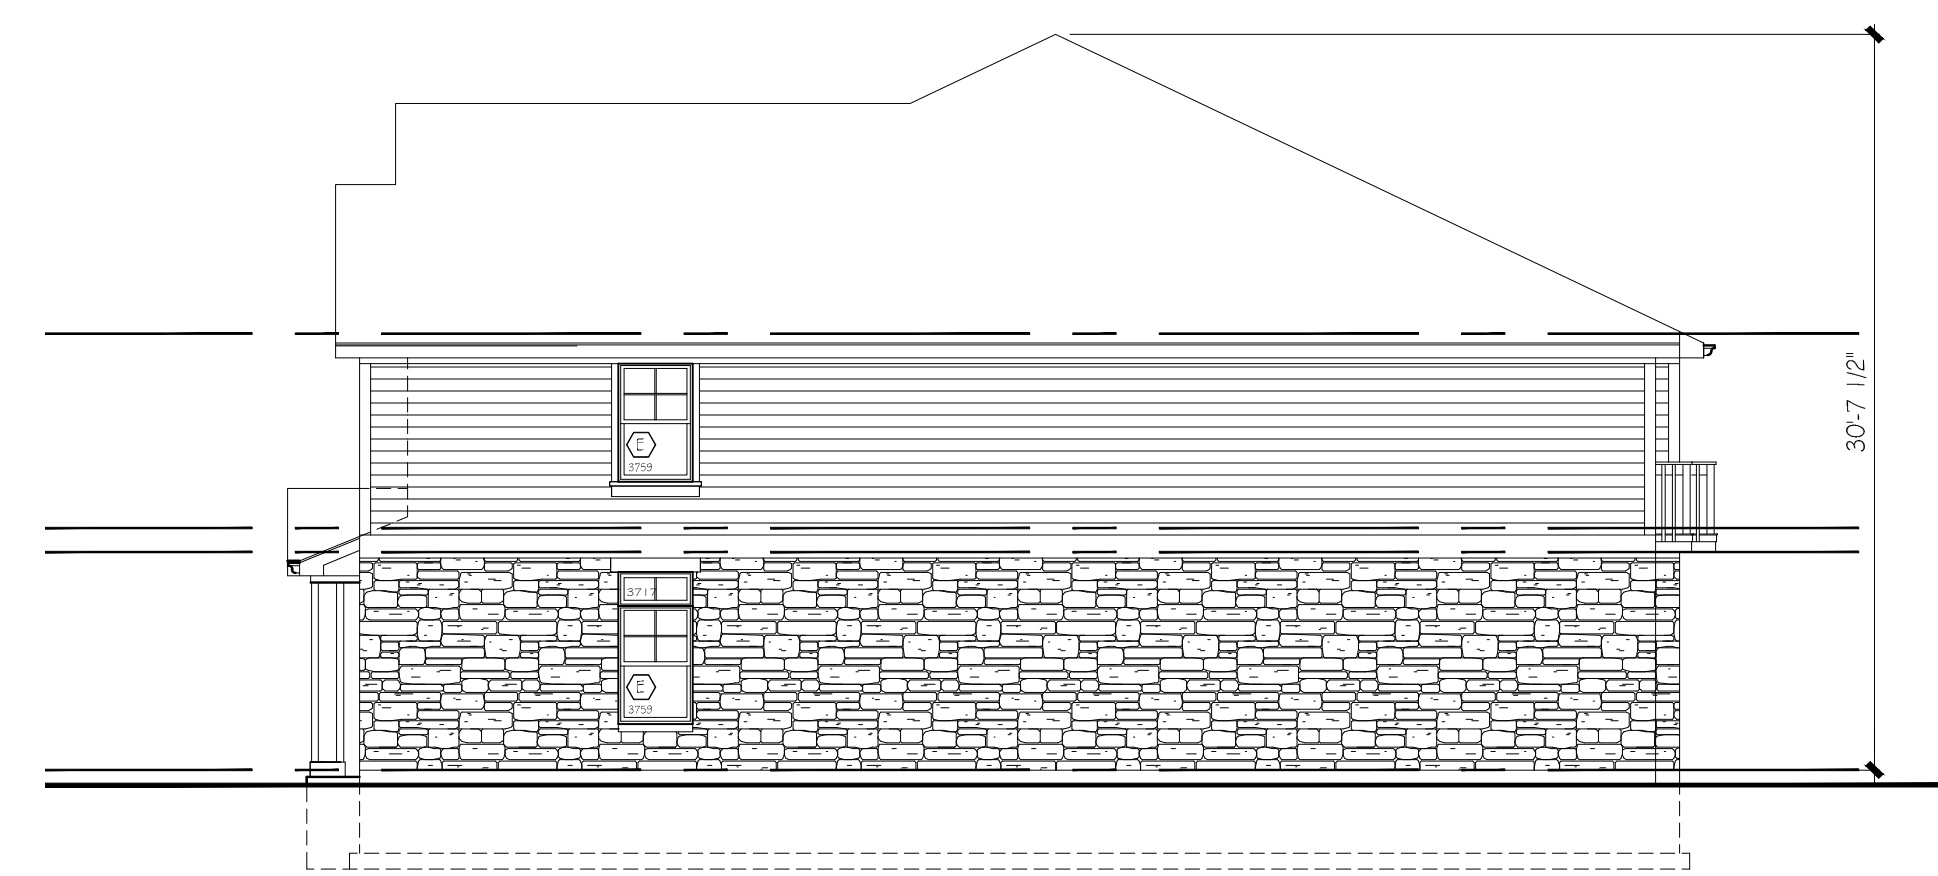

RIGHT SIDE ELEVATION  
SCALE: 1/8"=1'-0"

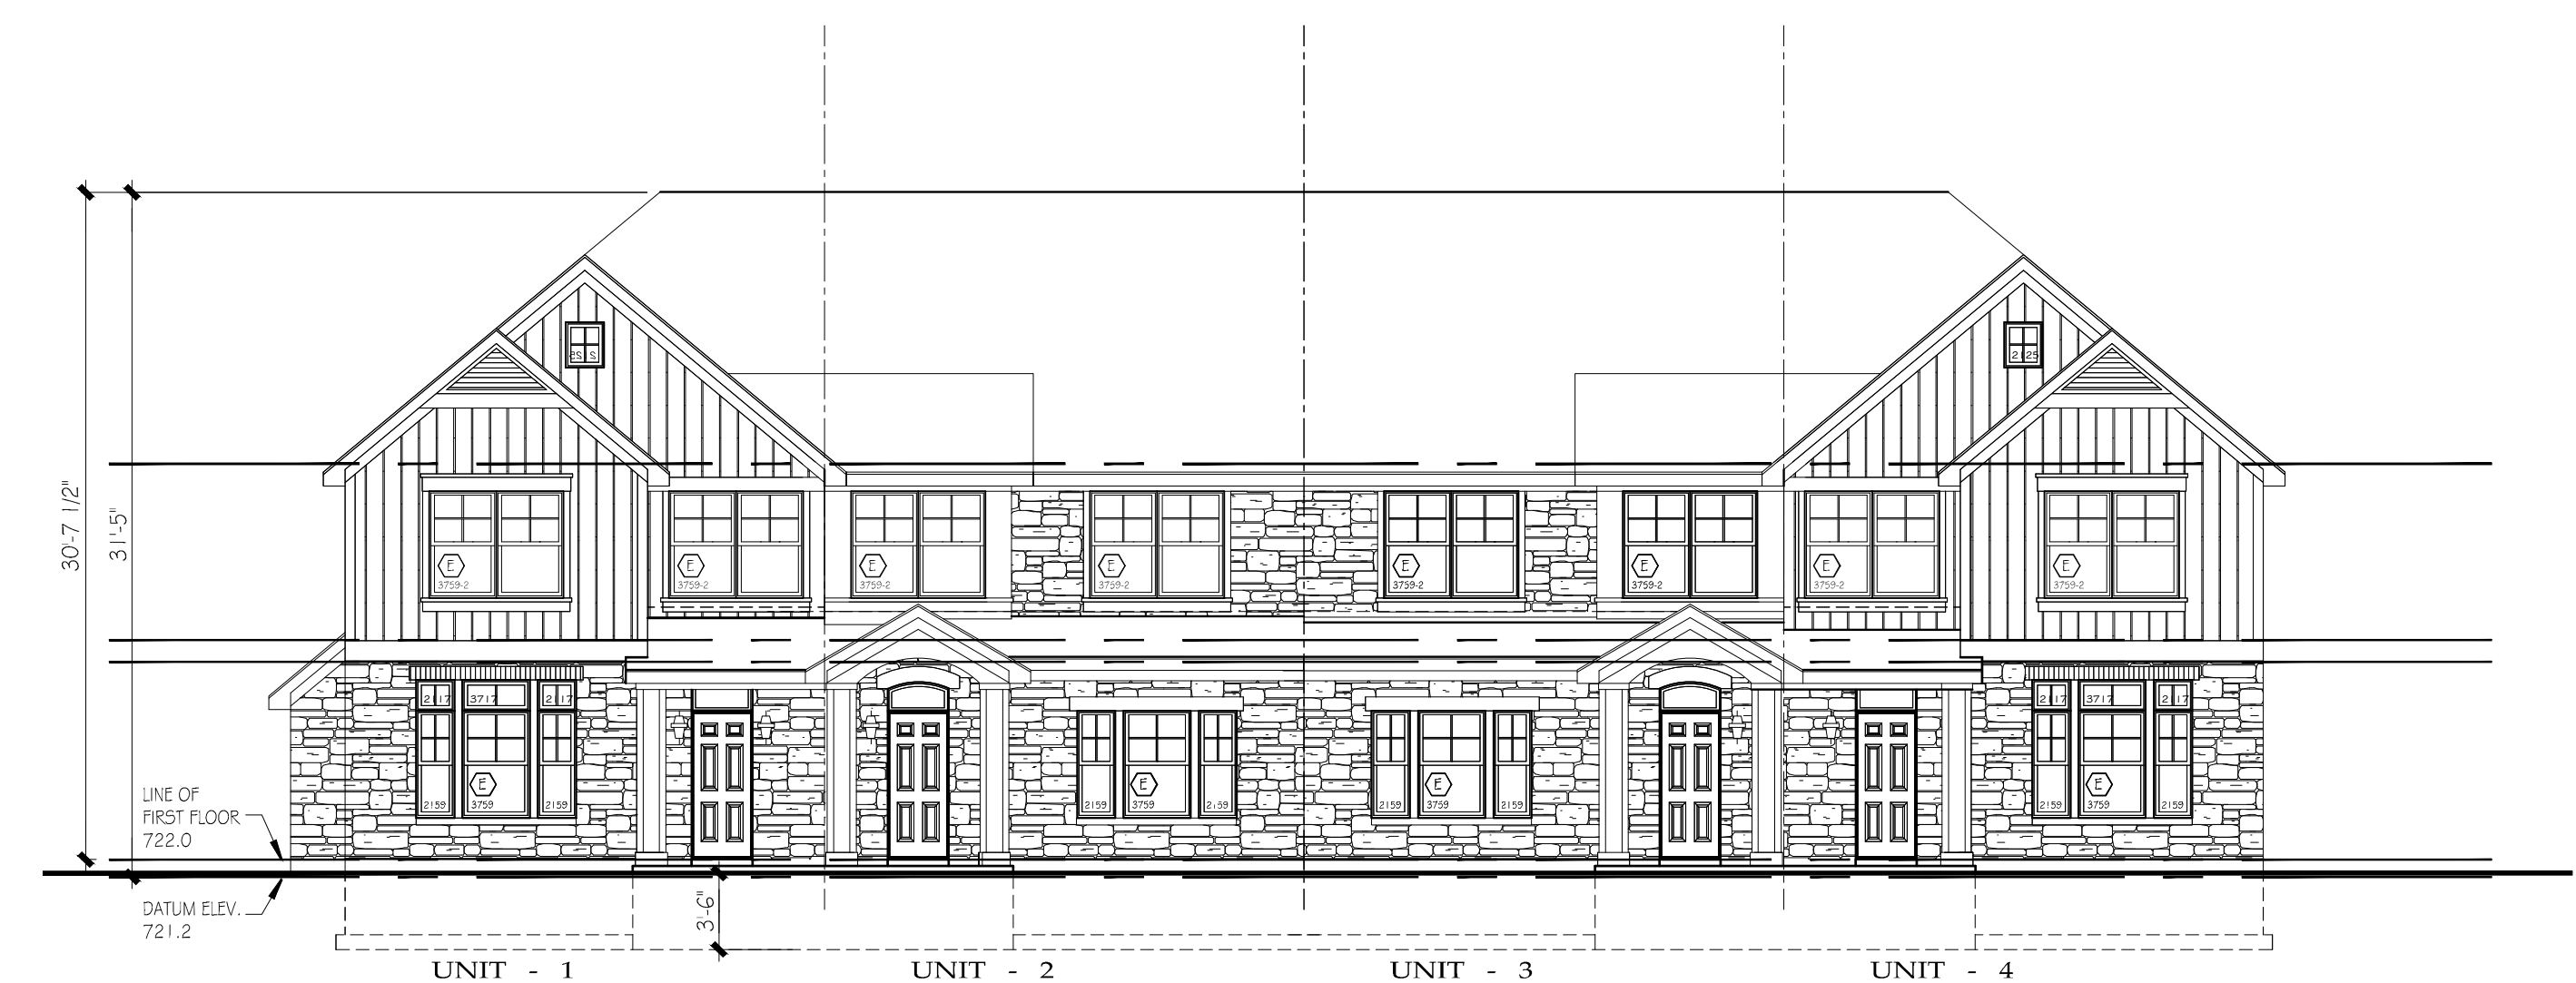

FOUR BUILDING FRONT ELEVATION  
SCALE: 1/8"=1'-0"

MASONRY CALCULATION  
MASONRY = 1,690.8 SQUARE FEET = 50.1%  
COMPOSITE = 1,690.5 SQUARE FEET = 49.9%  
TOTAL = 3,371.3 SQUARE FEET

NOTE: SEE EIGHT UNIT ELEVATIONS FOR BUILDING MATERIALS

