



Valor

Teagan

Walker

York

Revival Series - Northwoods of Naperville  
Masonry Façade Percentage - 4-Unit Mix

Material	Color	Manufacturer
1 Cementitious - Lap Siding #1	Pearl Gray	James Hardie
2 Cementitious - Lap Siding #2	Aspen Ridge	Woodtone Rustic Series - James Hardie
3 Cementitious - Panel Siding w/ Reglets #1	Aged Pewter	James Hardie
4 Cementitious - Panel Siding w/ Reglets #2	Pearl Gray	James Hardie
5 Cementitious - Exterior Trim #1 (Freeze and Above)	Aged Pewter	James Hardie
6 Cementitious - Exterior Trim #2 (Freeze and Above)	Pearl Gray	James Hardie
7 Cementitious - Exterior Trim #3	Aged Pewter (Match Contiguous Siding)	James Hardie
8 Cementitious - Exterior Trim #4	Pearl Gray (Match Contiguous Siding)	James Hardie
9 Cedar - Exterior Trim #4 Deck & Columns	Stain to Match Aspen Ridge	Minwax
10 Aluminum - Gutter / Down Spouts	Charcoal Gray	ACM American Construction Metal
11 Brick - Modular	Vintage Black Velour	Glen - Gery
12 Steel Insulated - Garage Door	Aged Pewter	Shewin Williams to Match
13 Fiberglass - Front Door	Ink Well	SW6992
14 Vinyl - Windows - Casement	Black	MI Windows
15 Asphalt - Architectural Roofing	Moire Black	CertainTeed

Building Calculations	Left Elevation	Rear Elevation	Right Elevation	Front Elevation	Building Total
	Square Feet	Square Feet	Square Feet	Square Feet	Square Feet
Total Façade	984	2,257	1,449	1,627	6,317
Total Masonry on Façade	77	0	207	615	899
Percentage of Masonry	8%	0%	14%	38%	14%

Front Elevation Calculations	Valor	Teagan	Walker	York	Front Elevation Total
	Square Feet	Square Feet	Square Feet	Square Feet	Square Feet
Total Façade	505	325	375	422	1,627
Total Masonry on Façade	191	109	109	206	615
Percentage of Masonry	38%	34%	29%	49%	38%



M/I Homes of Chicago, LLC  
Naperville, IL

**Townhome BACD  
Character Elevations**

**NORTHWOODS OF NAPERVILLE**  
Naperville, IL







Left Elevation



Right Elevation



Rear Elevation

**Townhome BACD  
Character Elevations**



**M/I HOMES**  
Welcome to Better

M/I Homes of Chicago, LLC  
Naperville, IL


**NORTHWOODS OF NAPERVILLE**

Naperville, IL


December 19, 2024






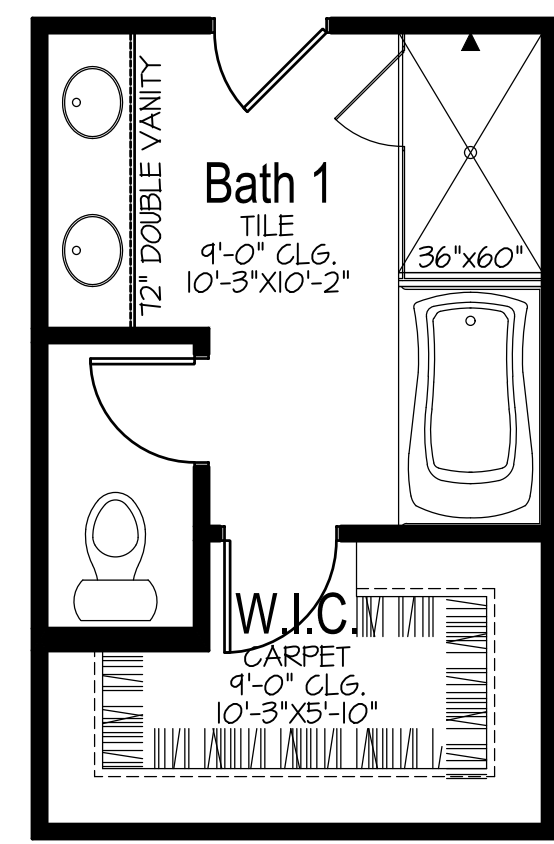


**Opt. Luxury Bath**

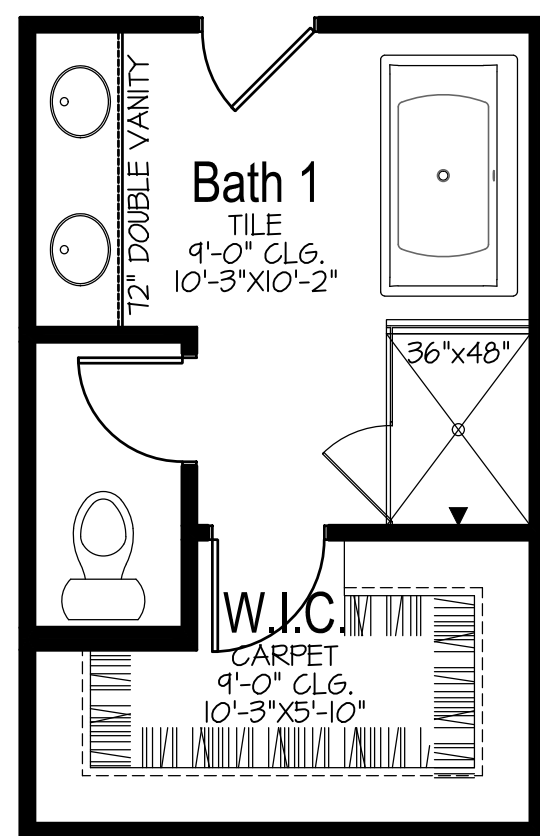

**Opt. Luxury Bath w/ Free-Stand Tub**

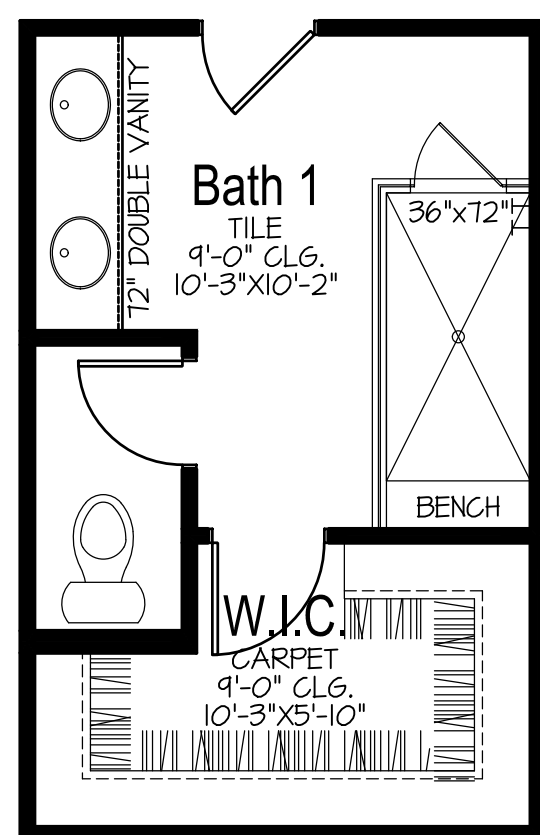


**Opt. Walk-in Shower**

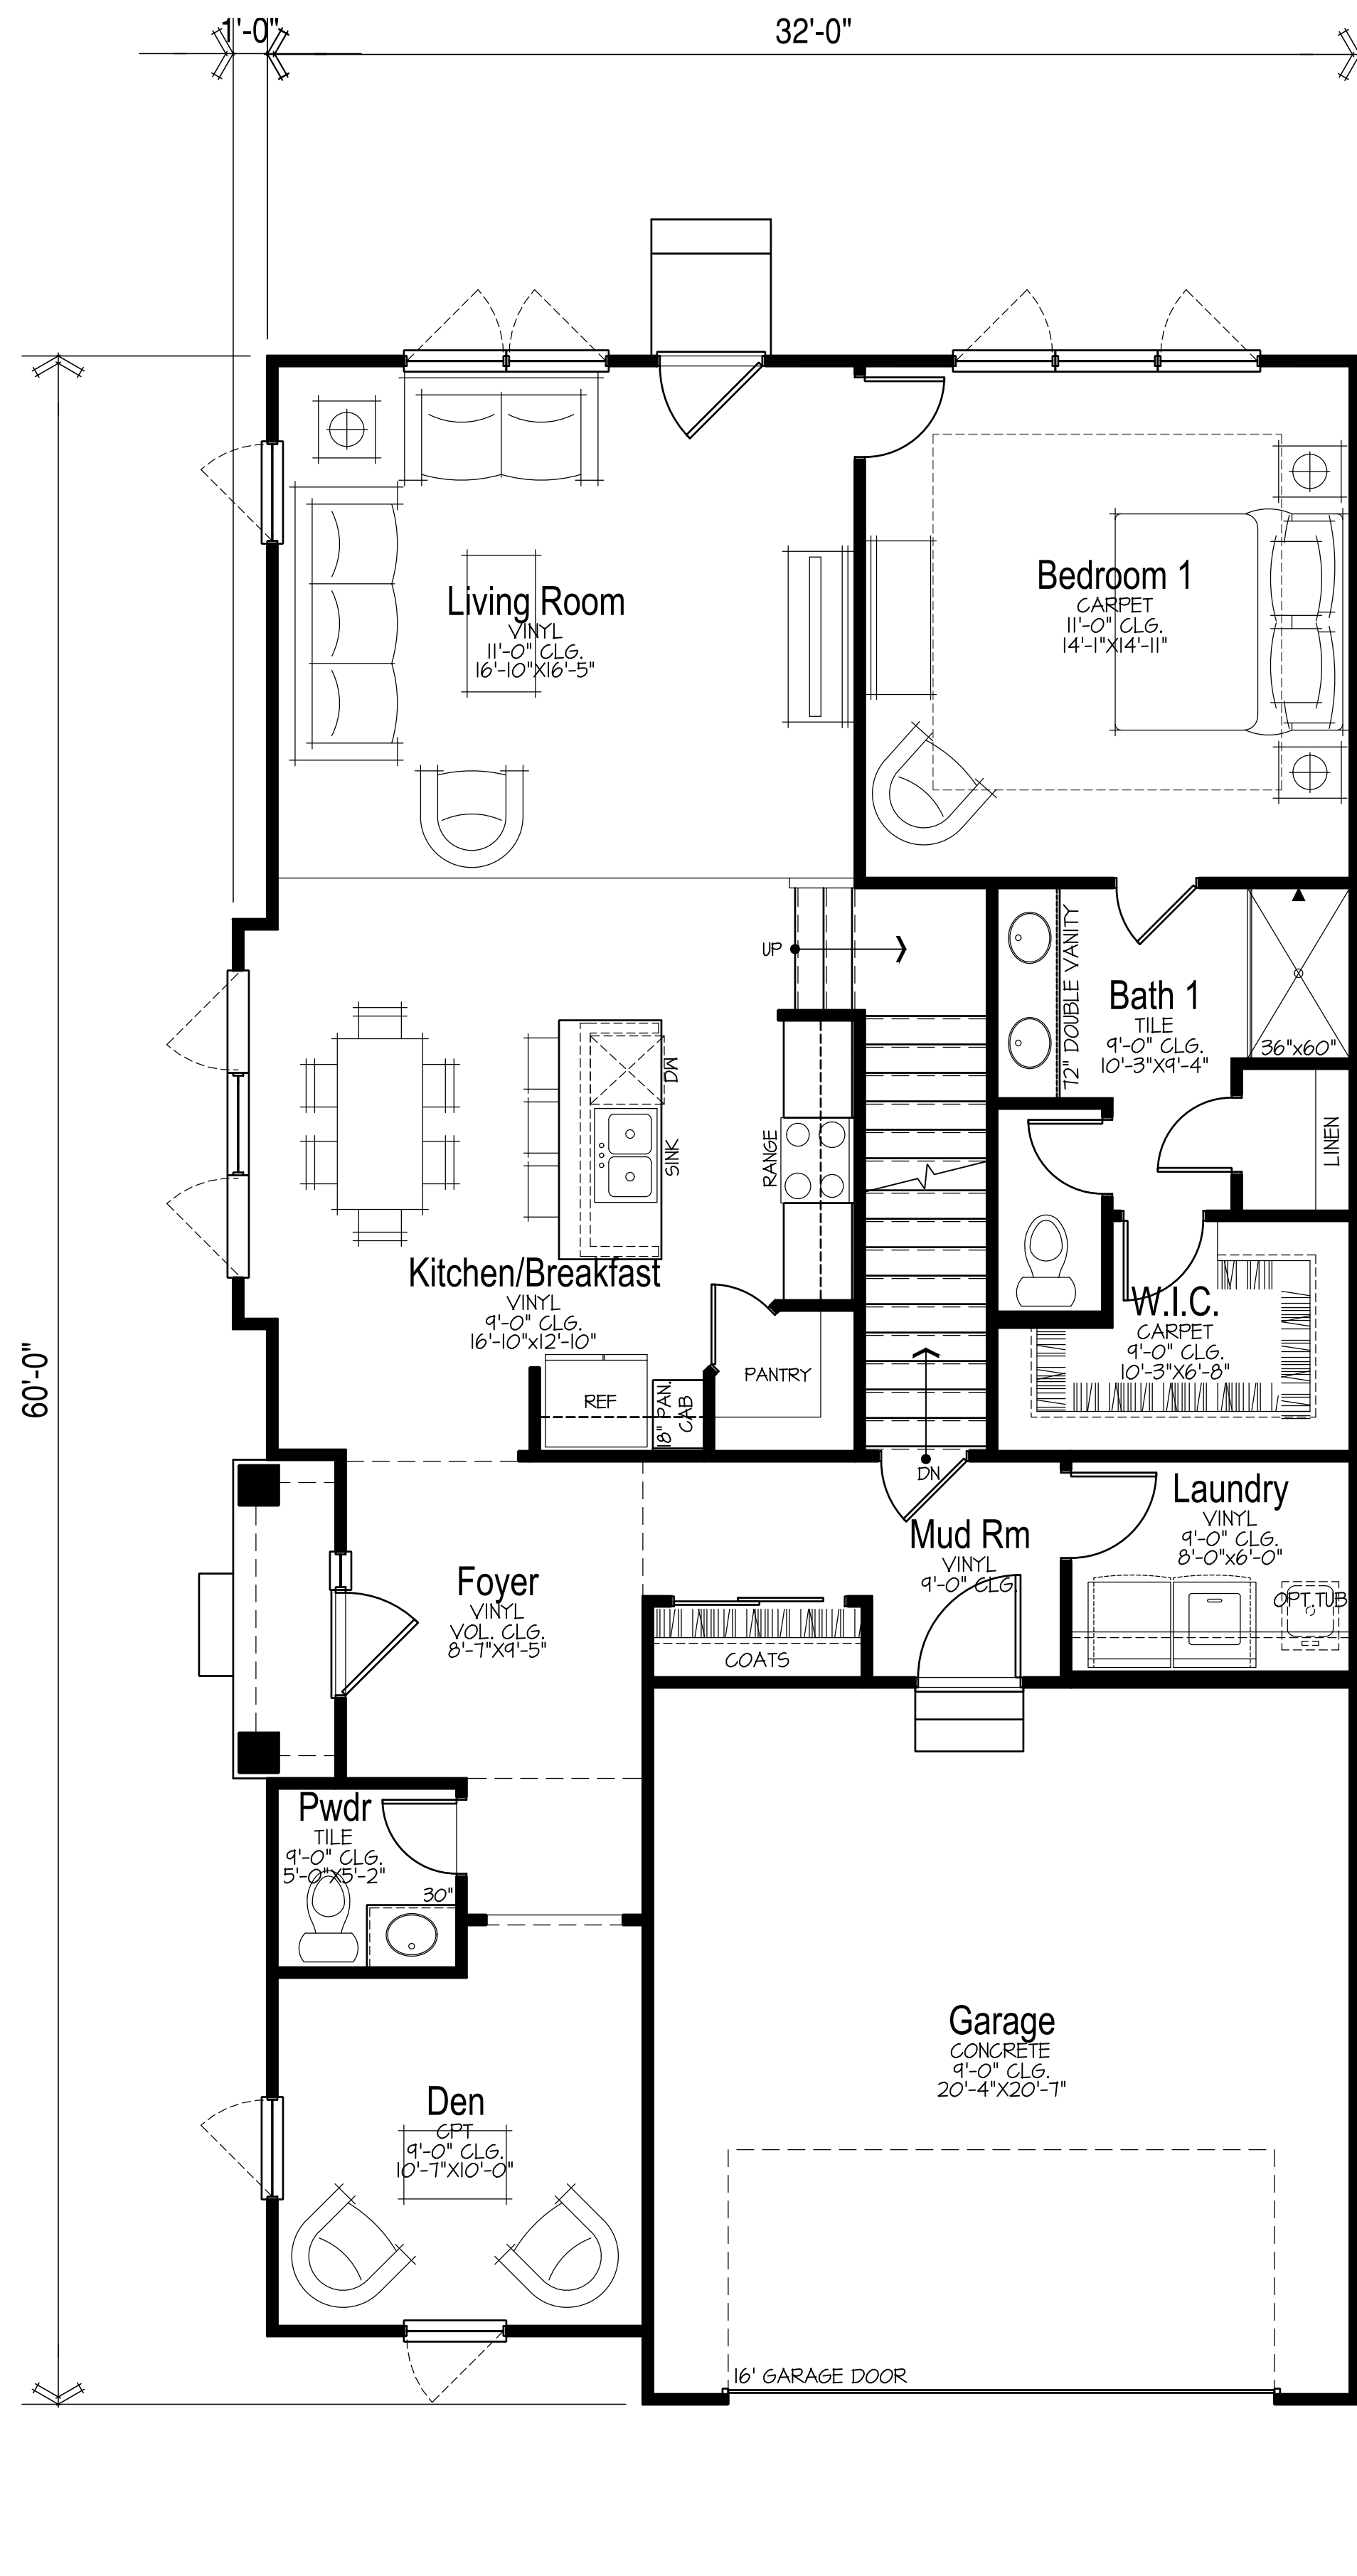

**1463 SF  
Main Floor Plan**

SCALE: 1/4"=1'-0"

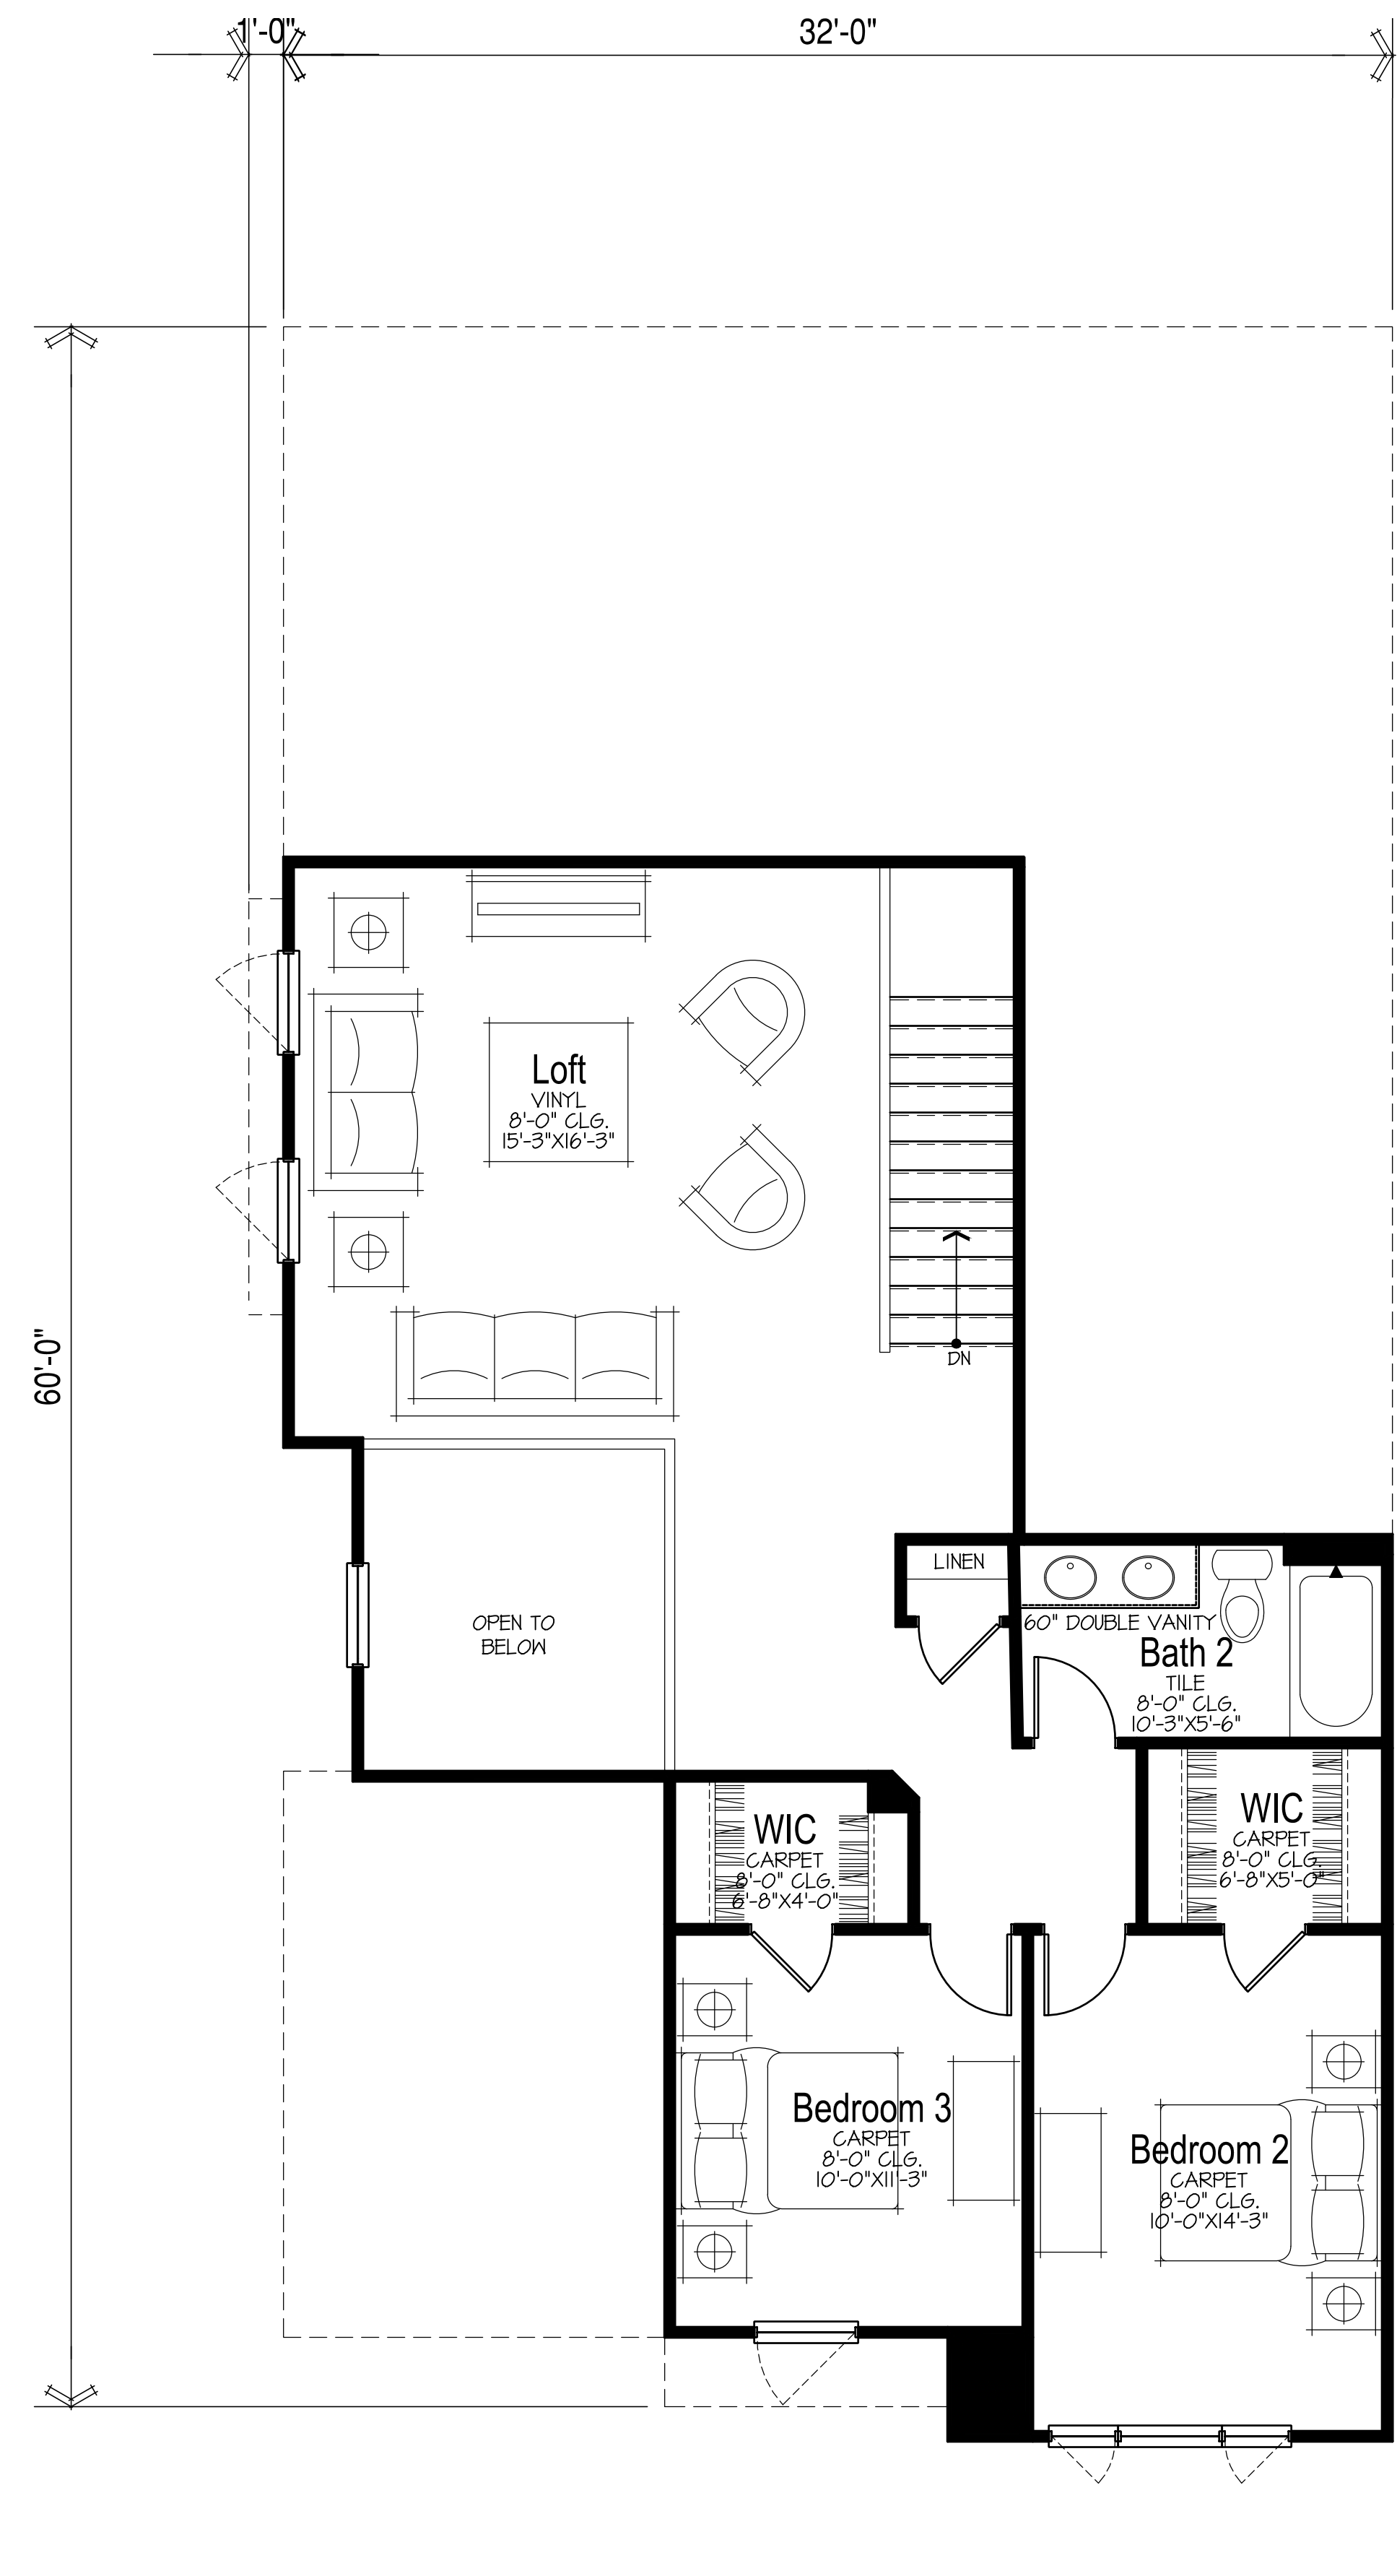

**857 SF  
Upper Floor Plan**

SCALE: 1/4"=1'-0"

**Unit B (End Condition): 2320 SF  
3-BR / 2.5-BA / 2-Car Garage**

**NORTHWOODS OF NAPERVILLE**


Naperville, IL



M/I Homes of Chicago, LLC  
Naperville, IL


December 19, 2024



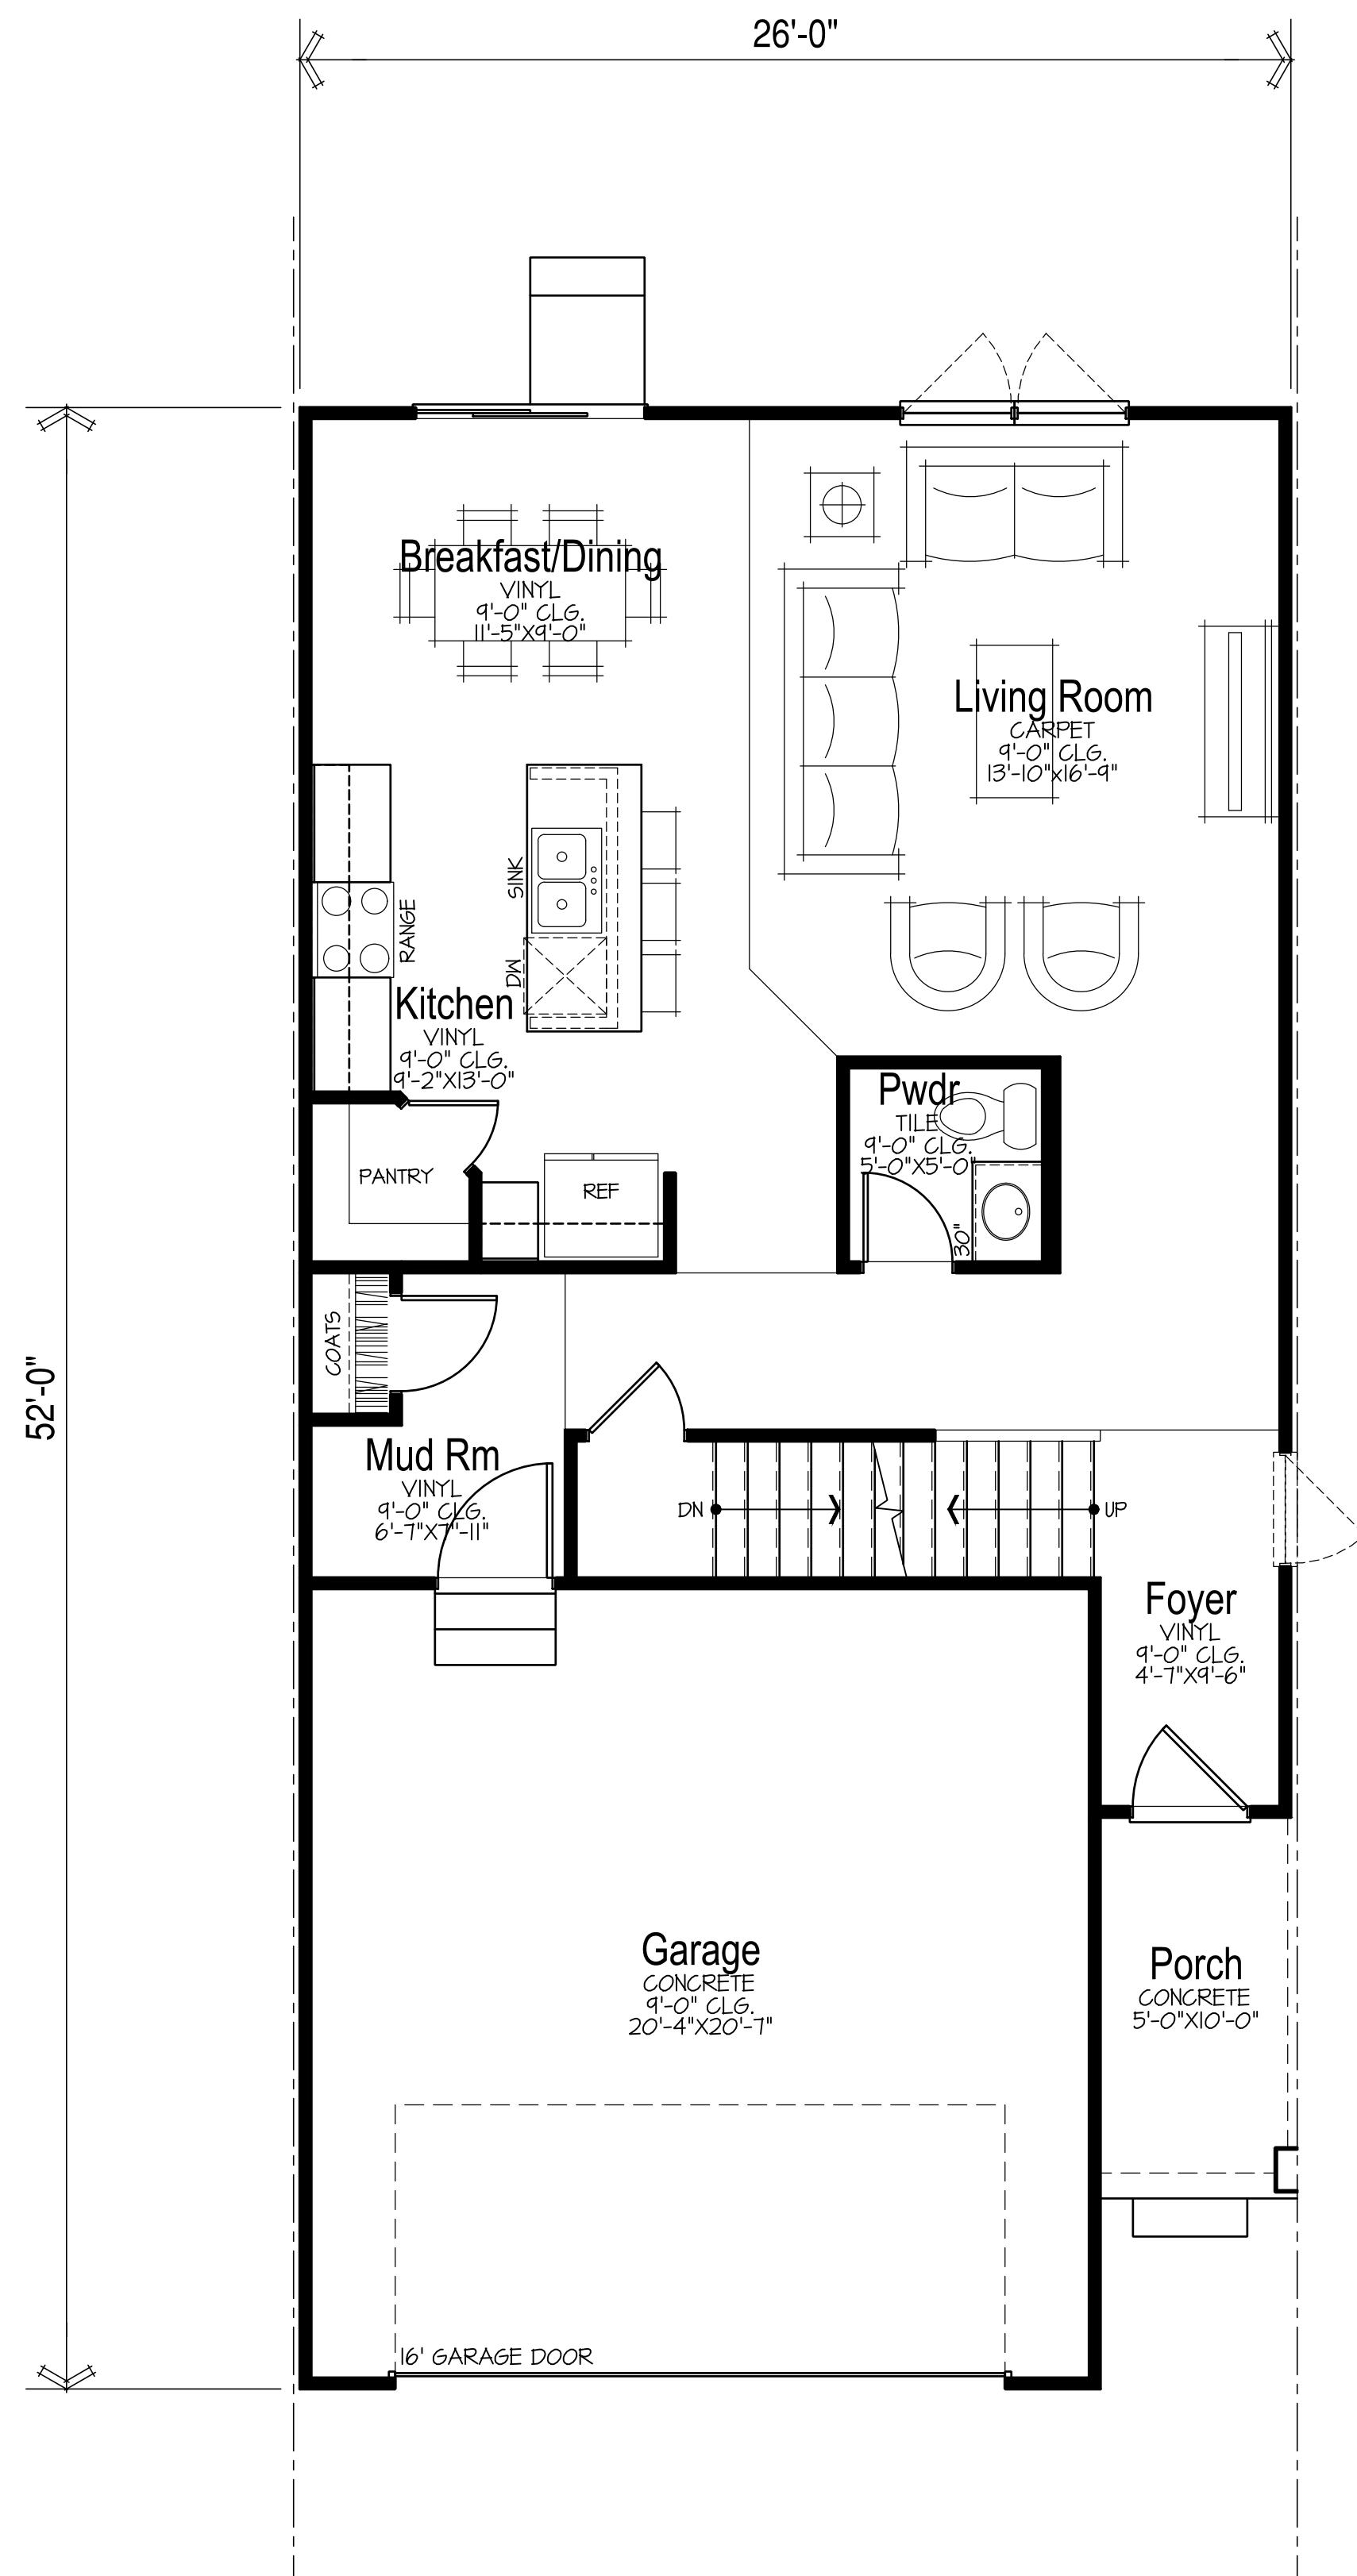


849 SF  
Main Floor Plan


SCALE: 1/4"=1'-0"

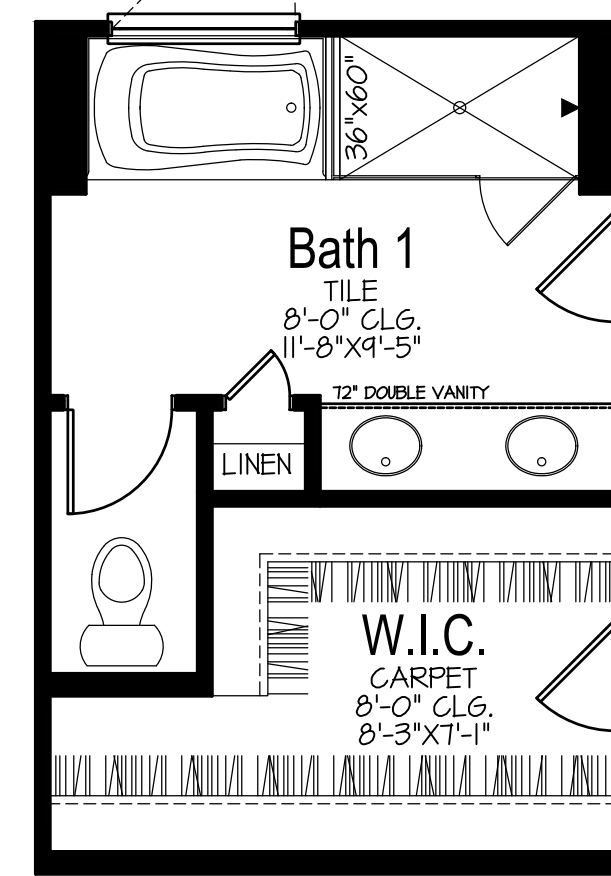


Opt. Luxury Bath

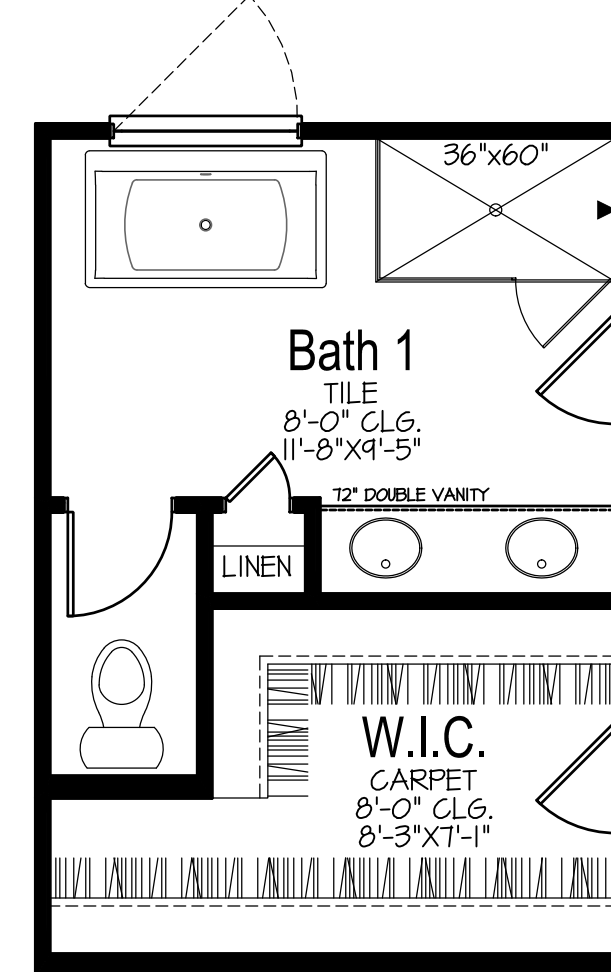

Opt. Luxury Bath  
w/ Free-Stand Tub

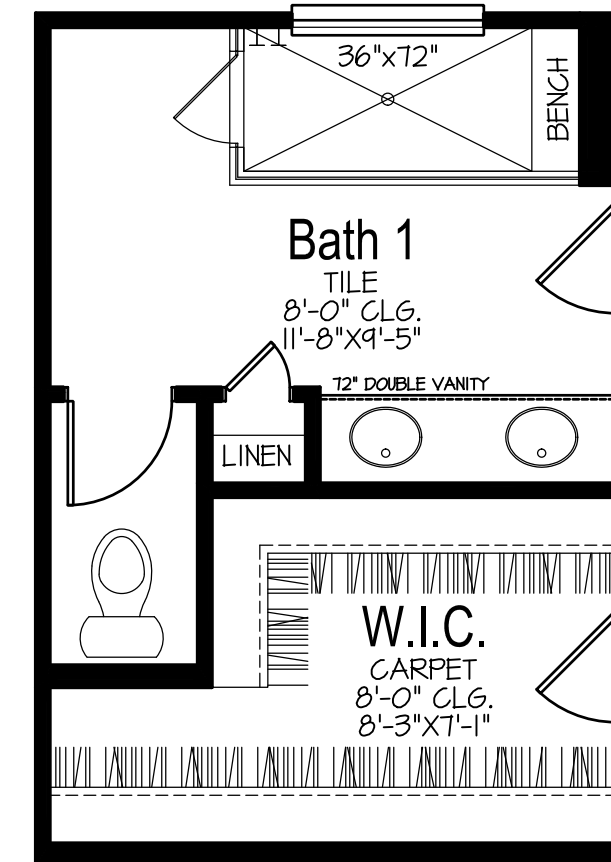

Opt. Walk-in Shower

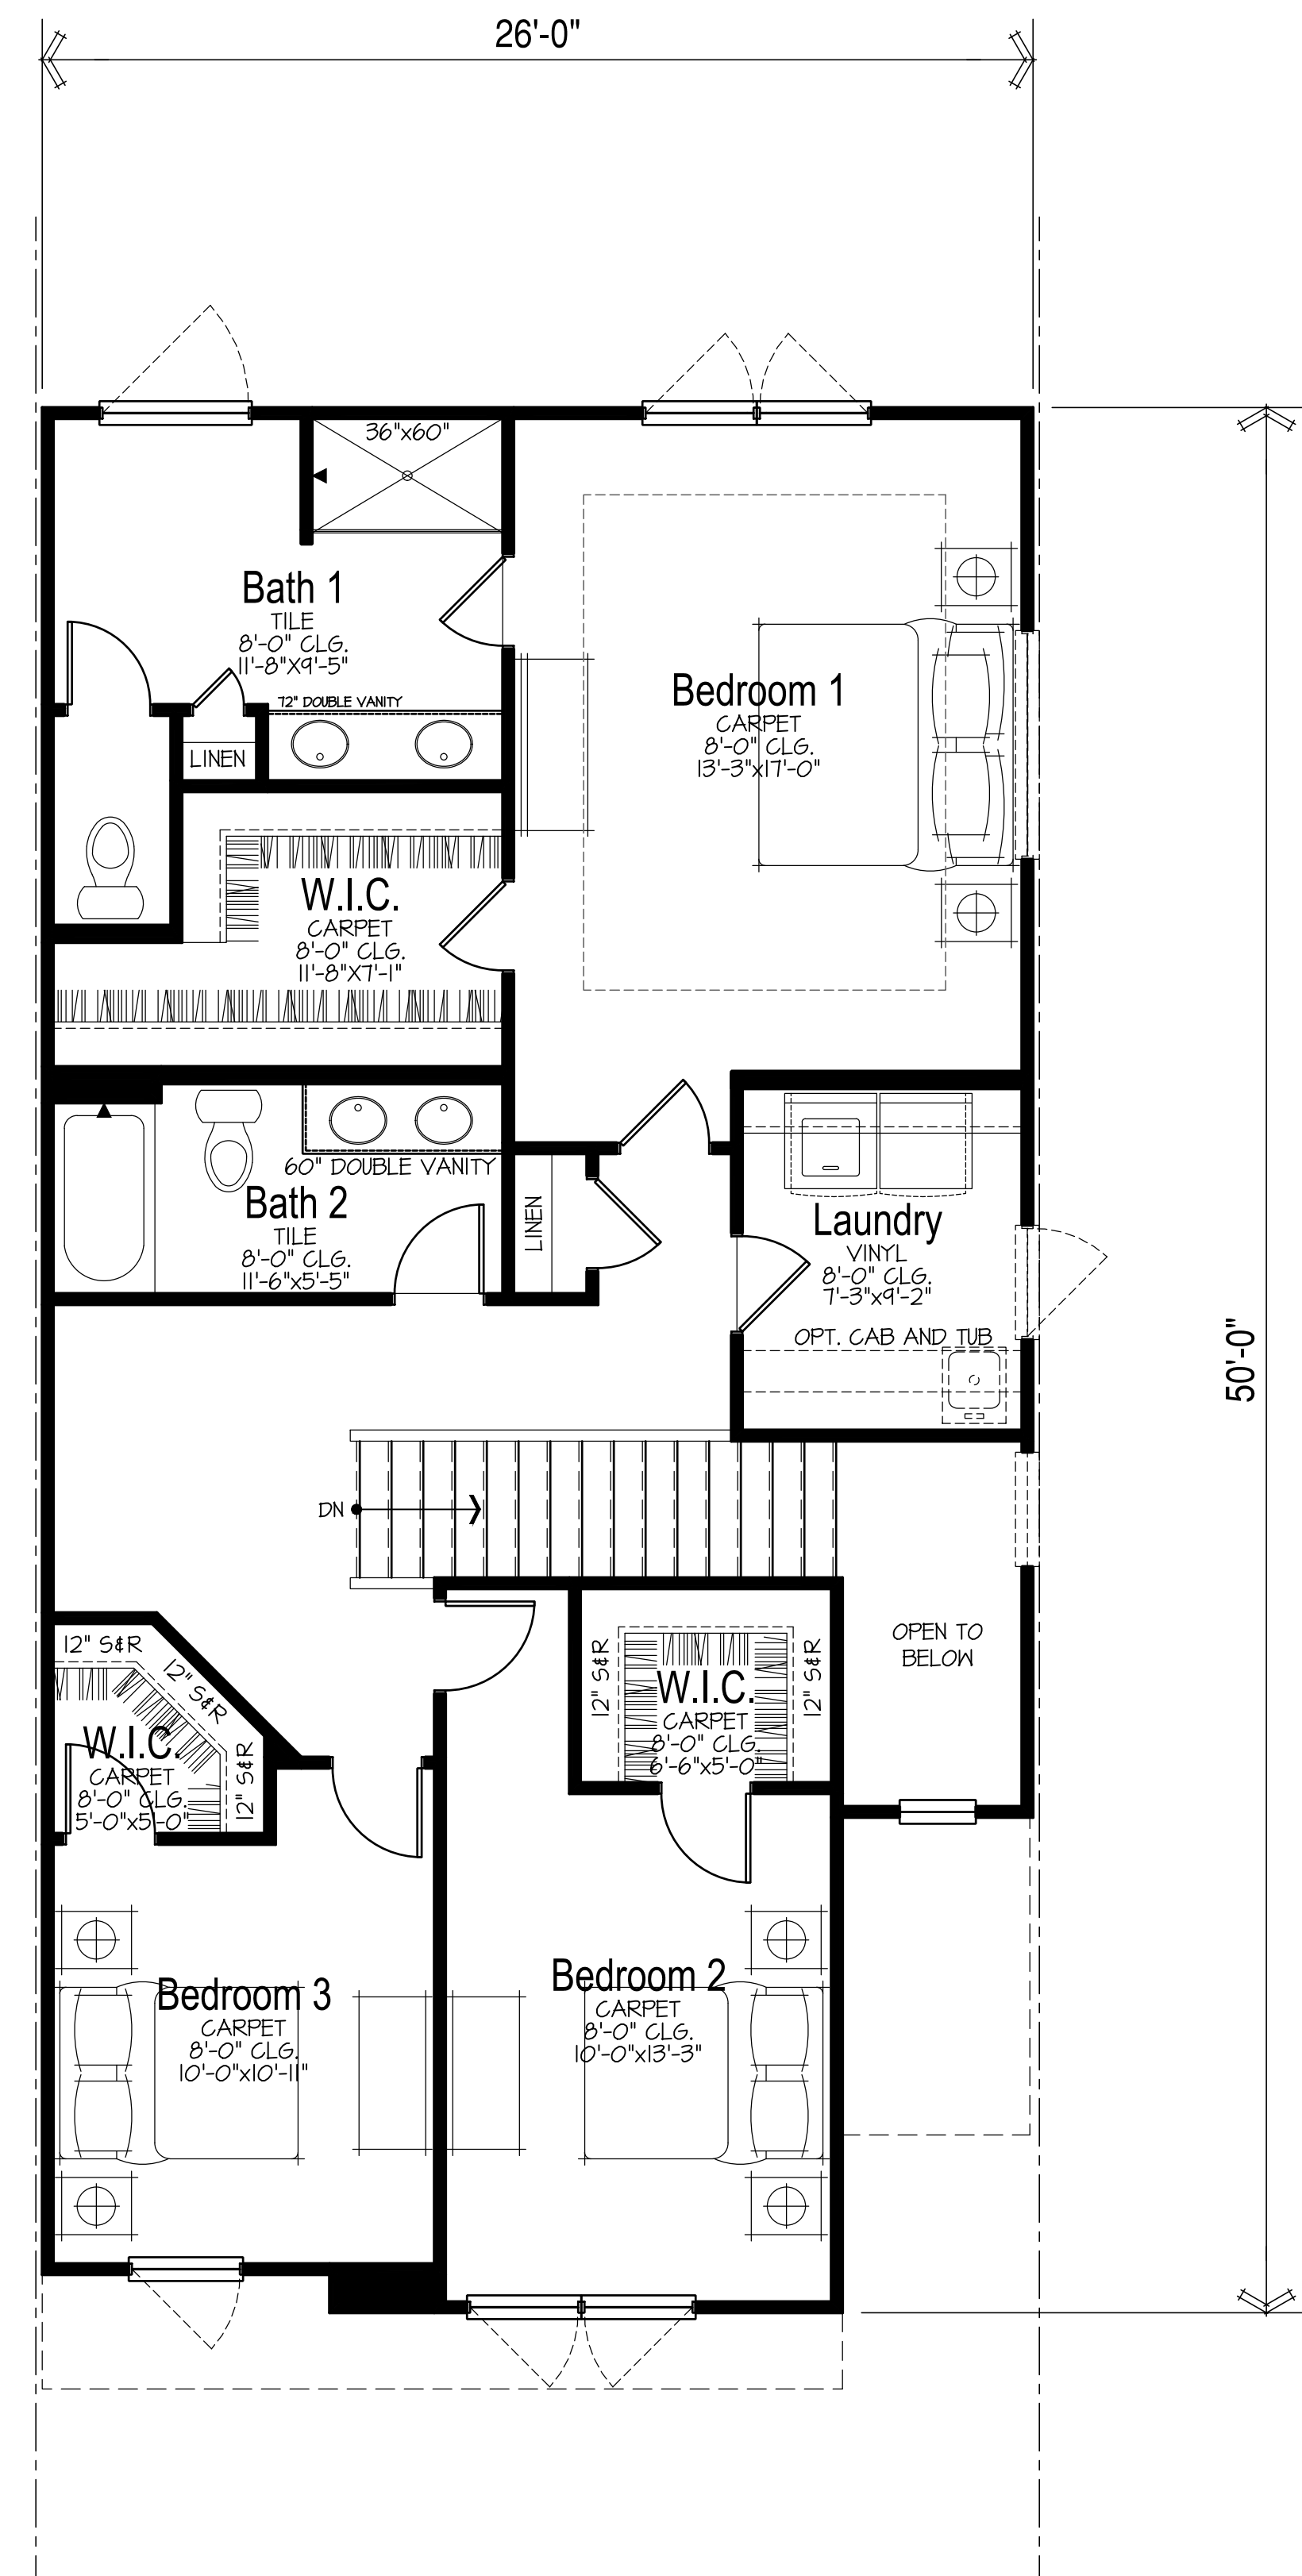

1145 SF  
Upper Floor Plan

SCALE: 1/4"=1'-0"



M/I HOMES

Welcome to Better

M/I Homes of Chicago, LLC  
Naperville, IL

Unit A (Interior Condition): 1994 SF  
3-BR / 2.5-BA / 2-Car Garage

**NORTHWOODS OF NAPERVILLE**


Naperville, IL

December 19, 2024




BSB  
DESIGN  
BSBDESIGN.COM




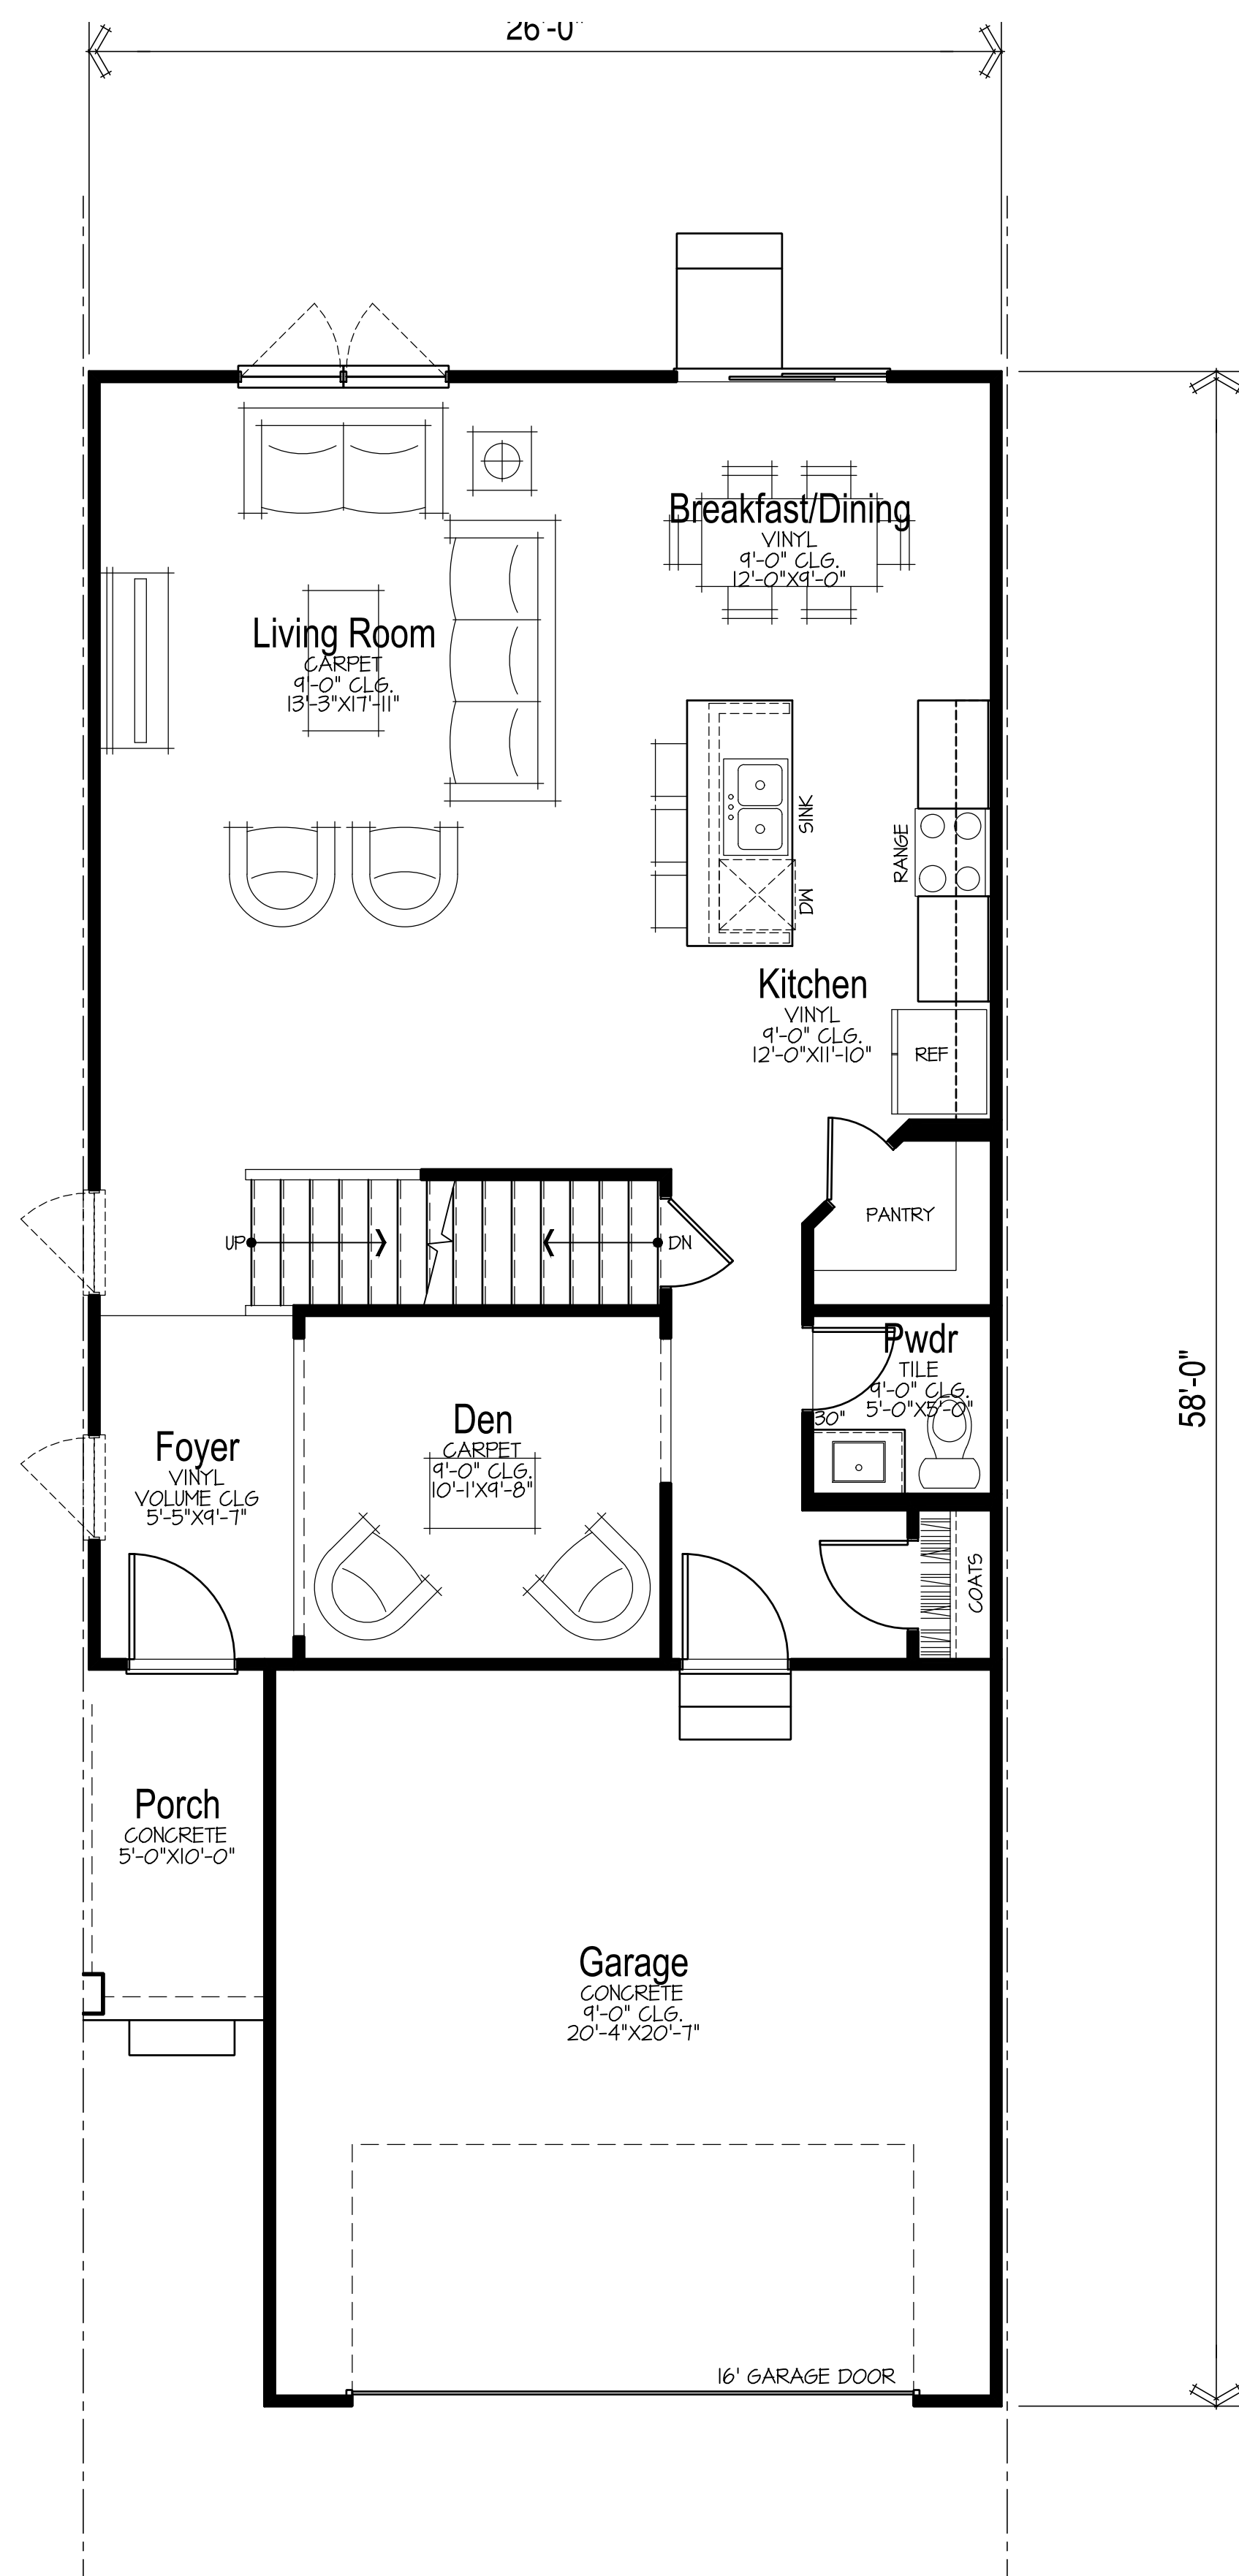


974 SF  
**Main Floor Plan**  
 SCALE: 1/4"=1'-0"

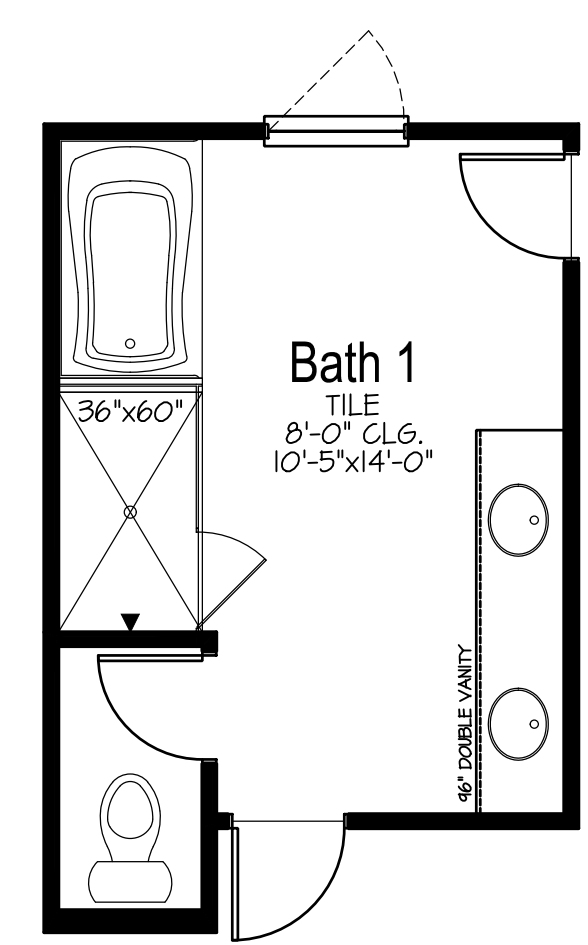


**Opt. Luxury Bath**

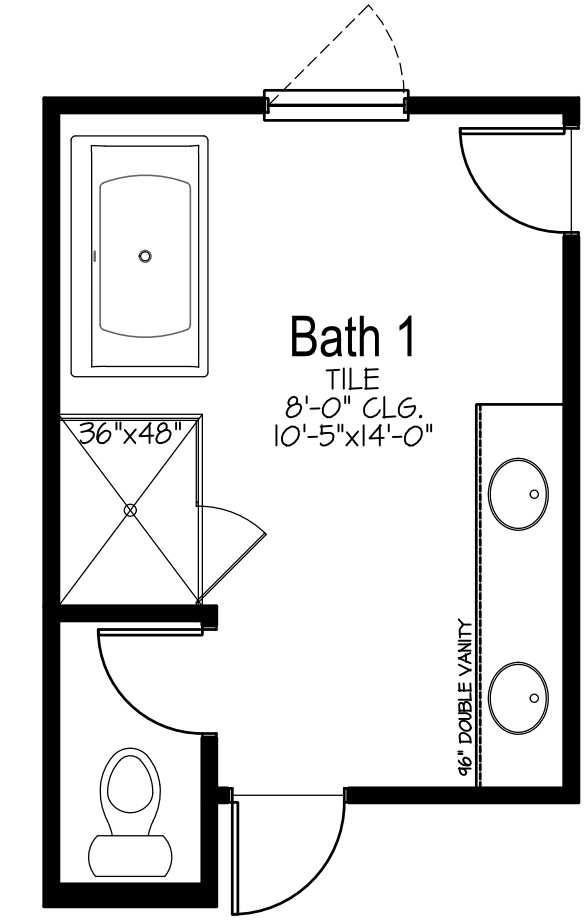

**Opt. Luxury Bath w/ Free-Stand Tub**

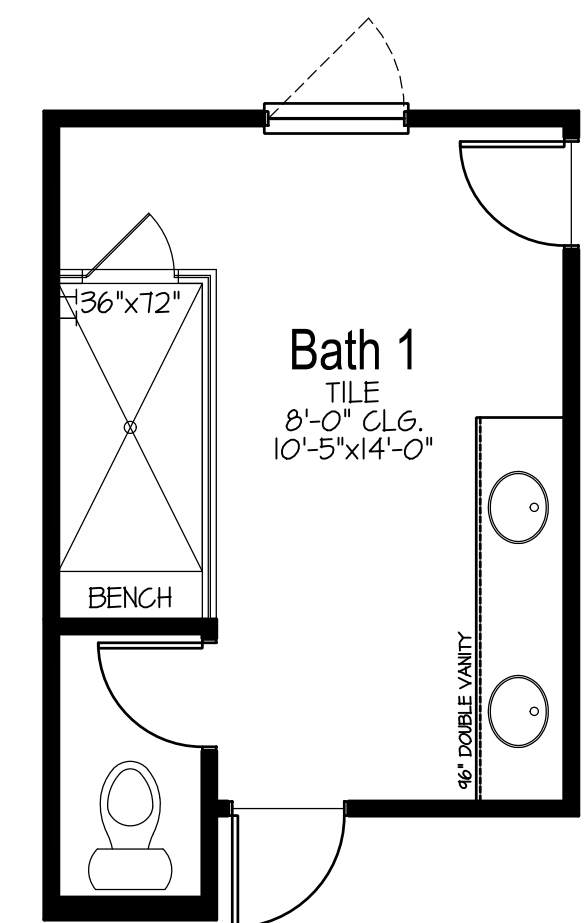

**Opt. Walk-in Shower**

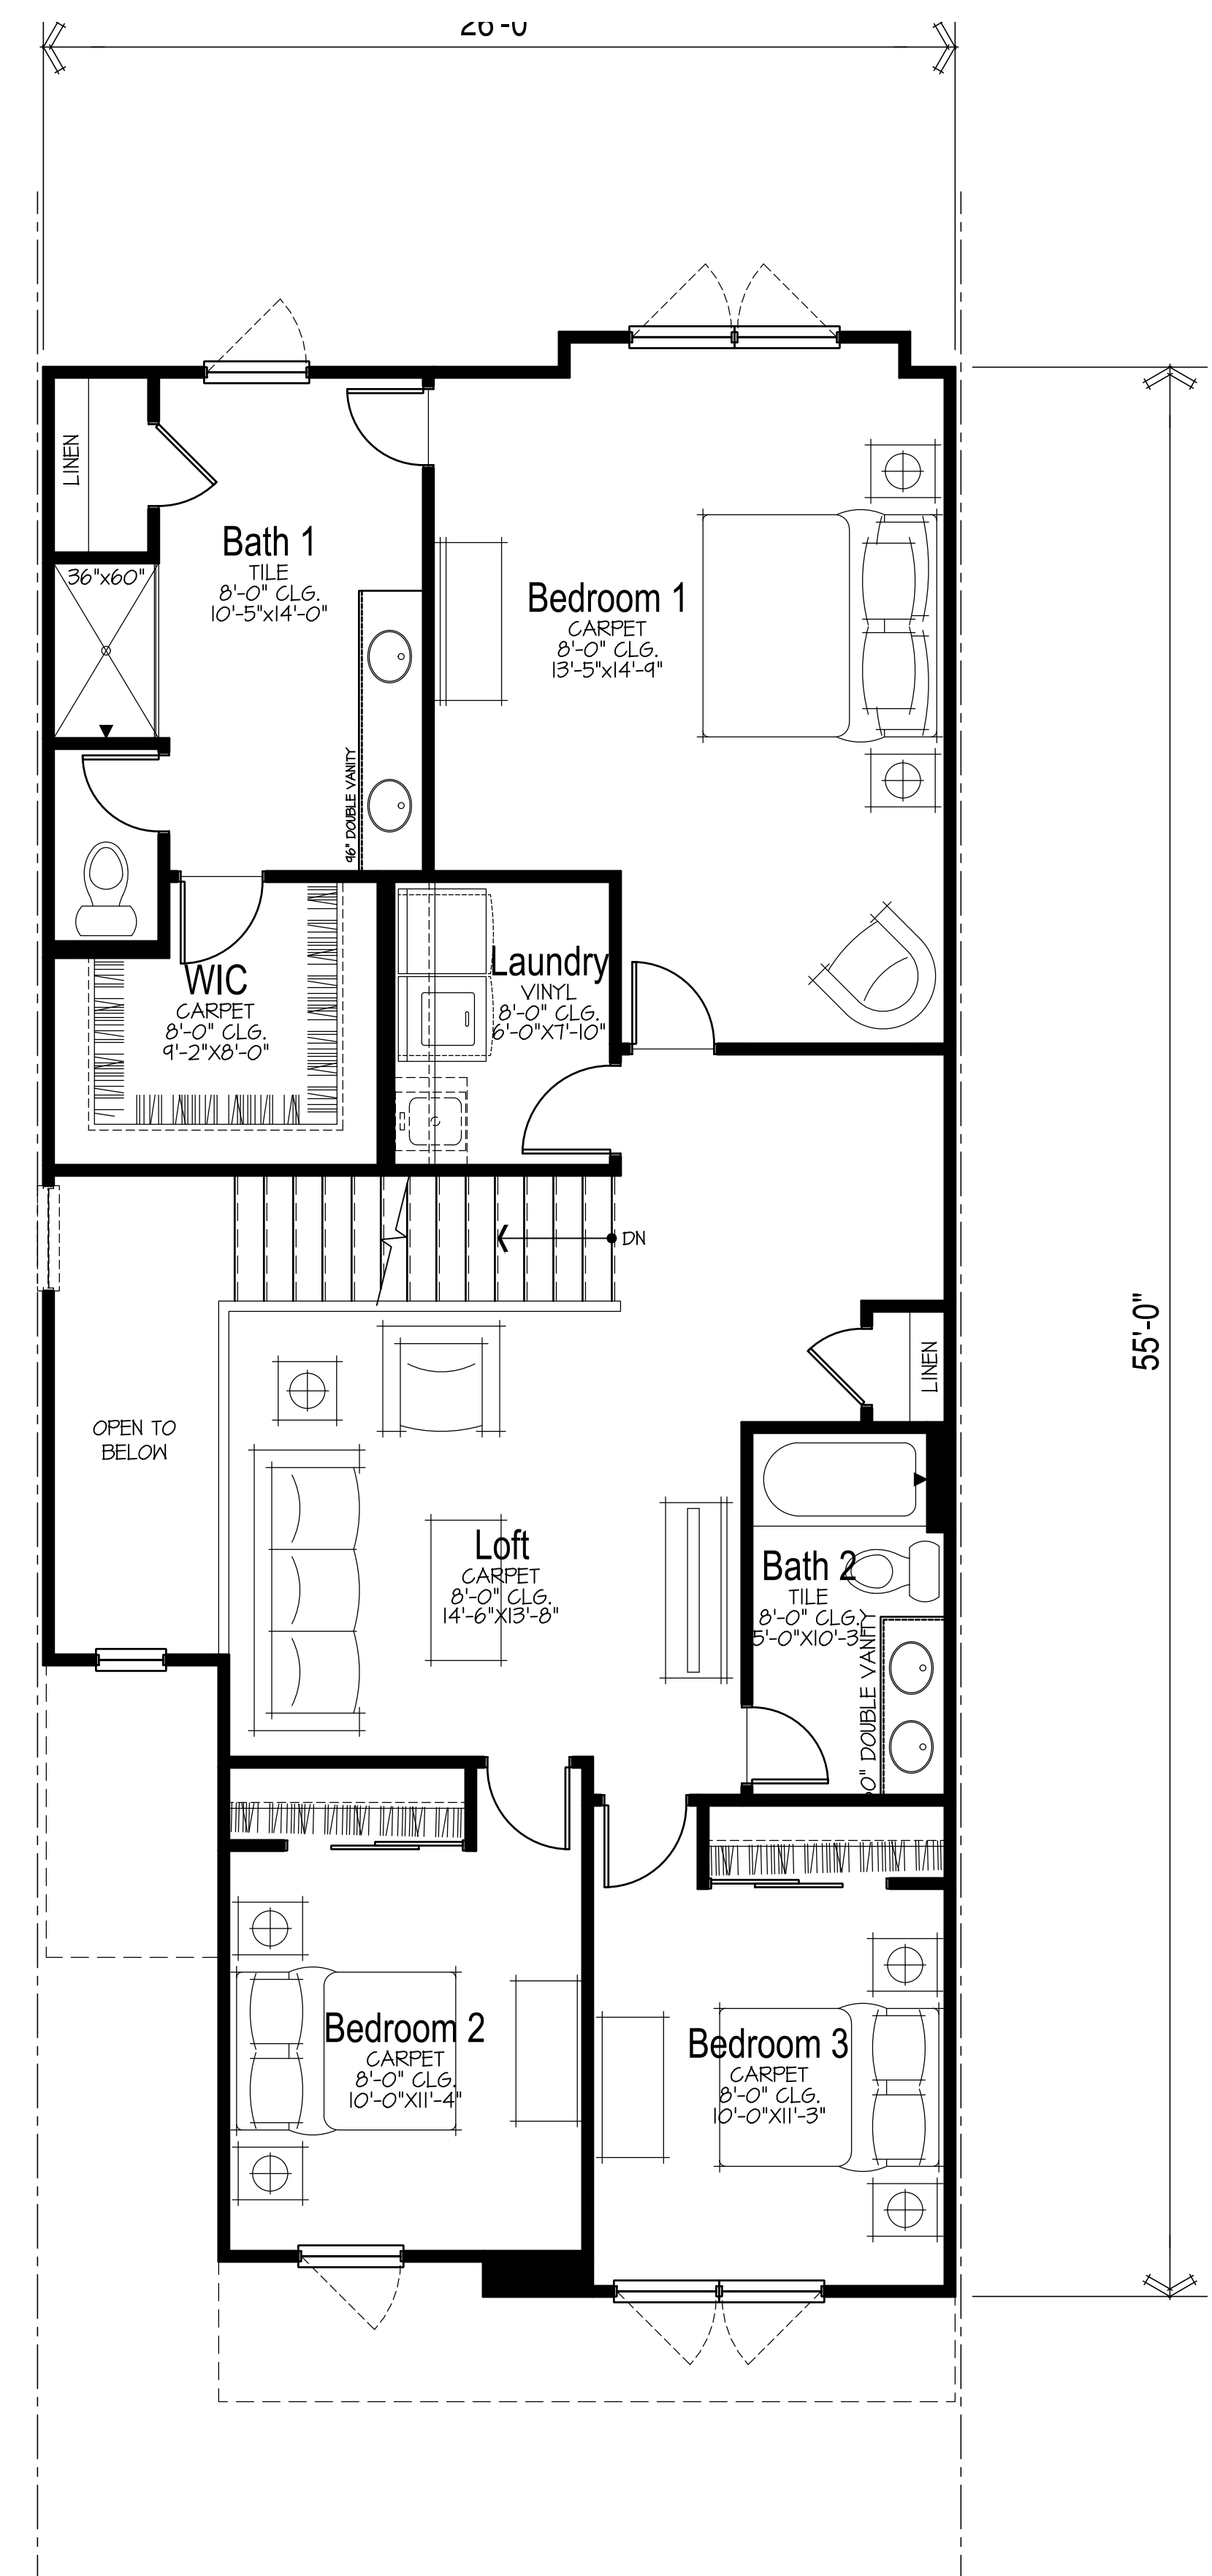

1245 SF  
**Upper Floor Plan**  
 SCALE: 1/4"=1'-0"



M/I Homes of Chicago, LLC  
 Naperville, IL

Unit C (Interior Condition): 2219 SF  
 3-BR / 2.5-BA / 2-Car Garage


**NORTHWOODS OF NAPERVILLE**

Naperville, IL

December 19, 2024






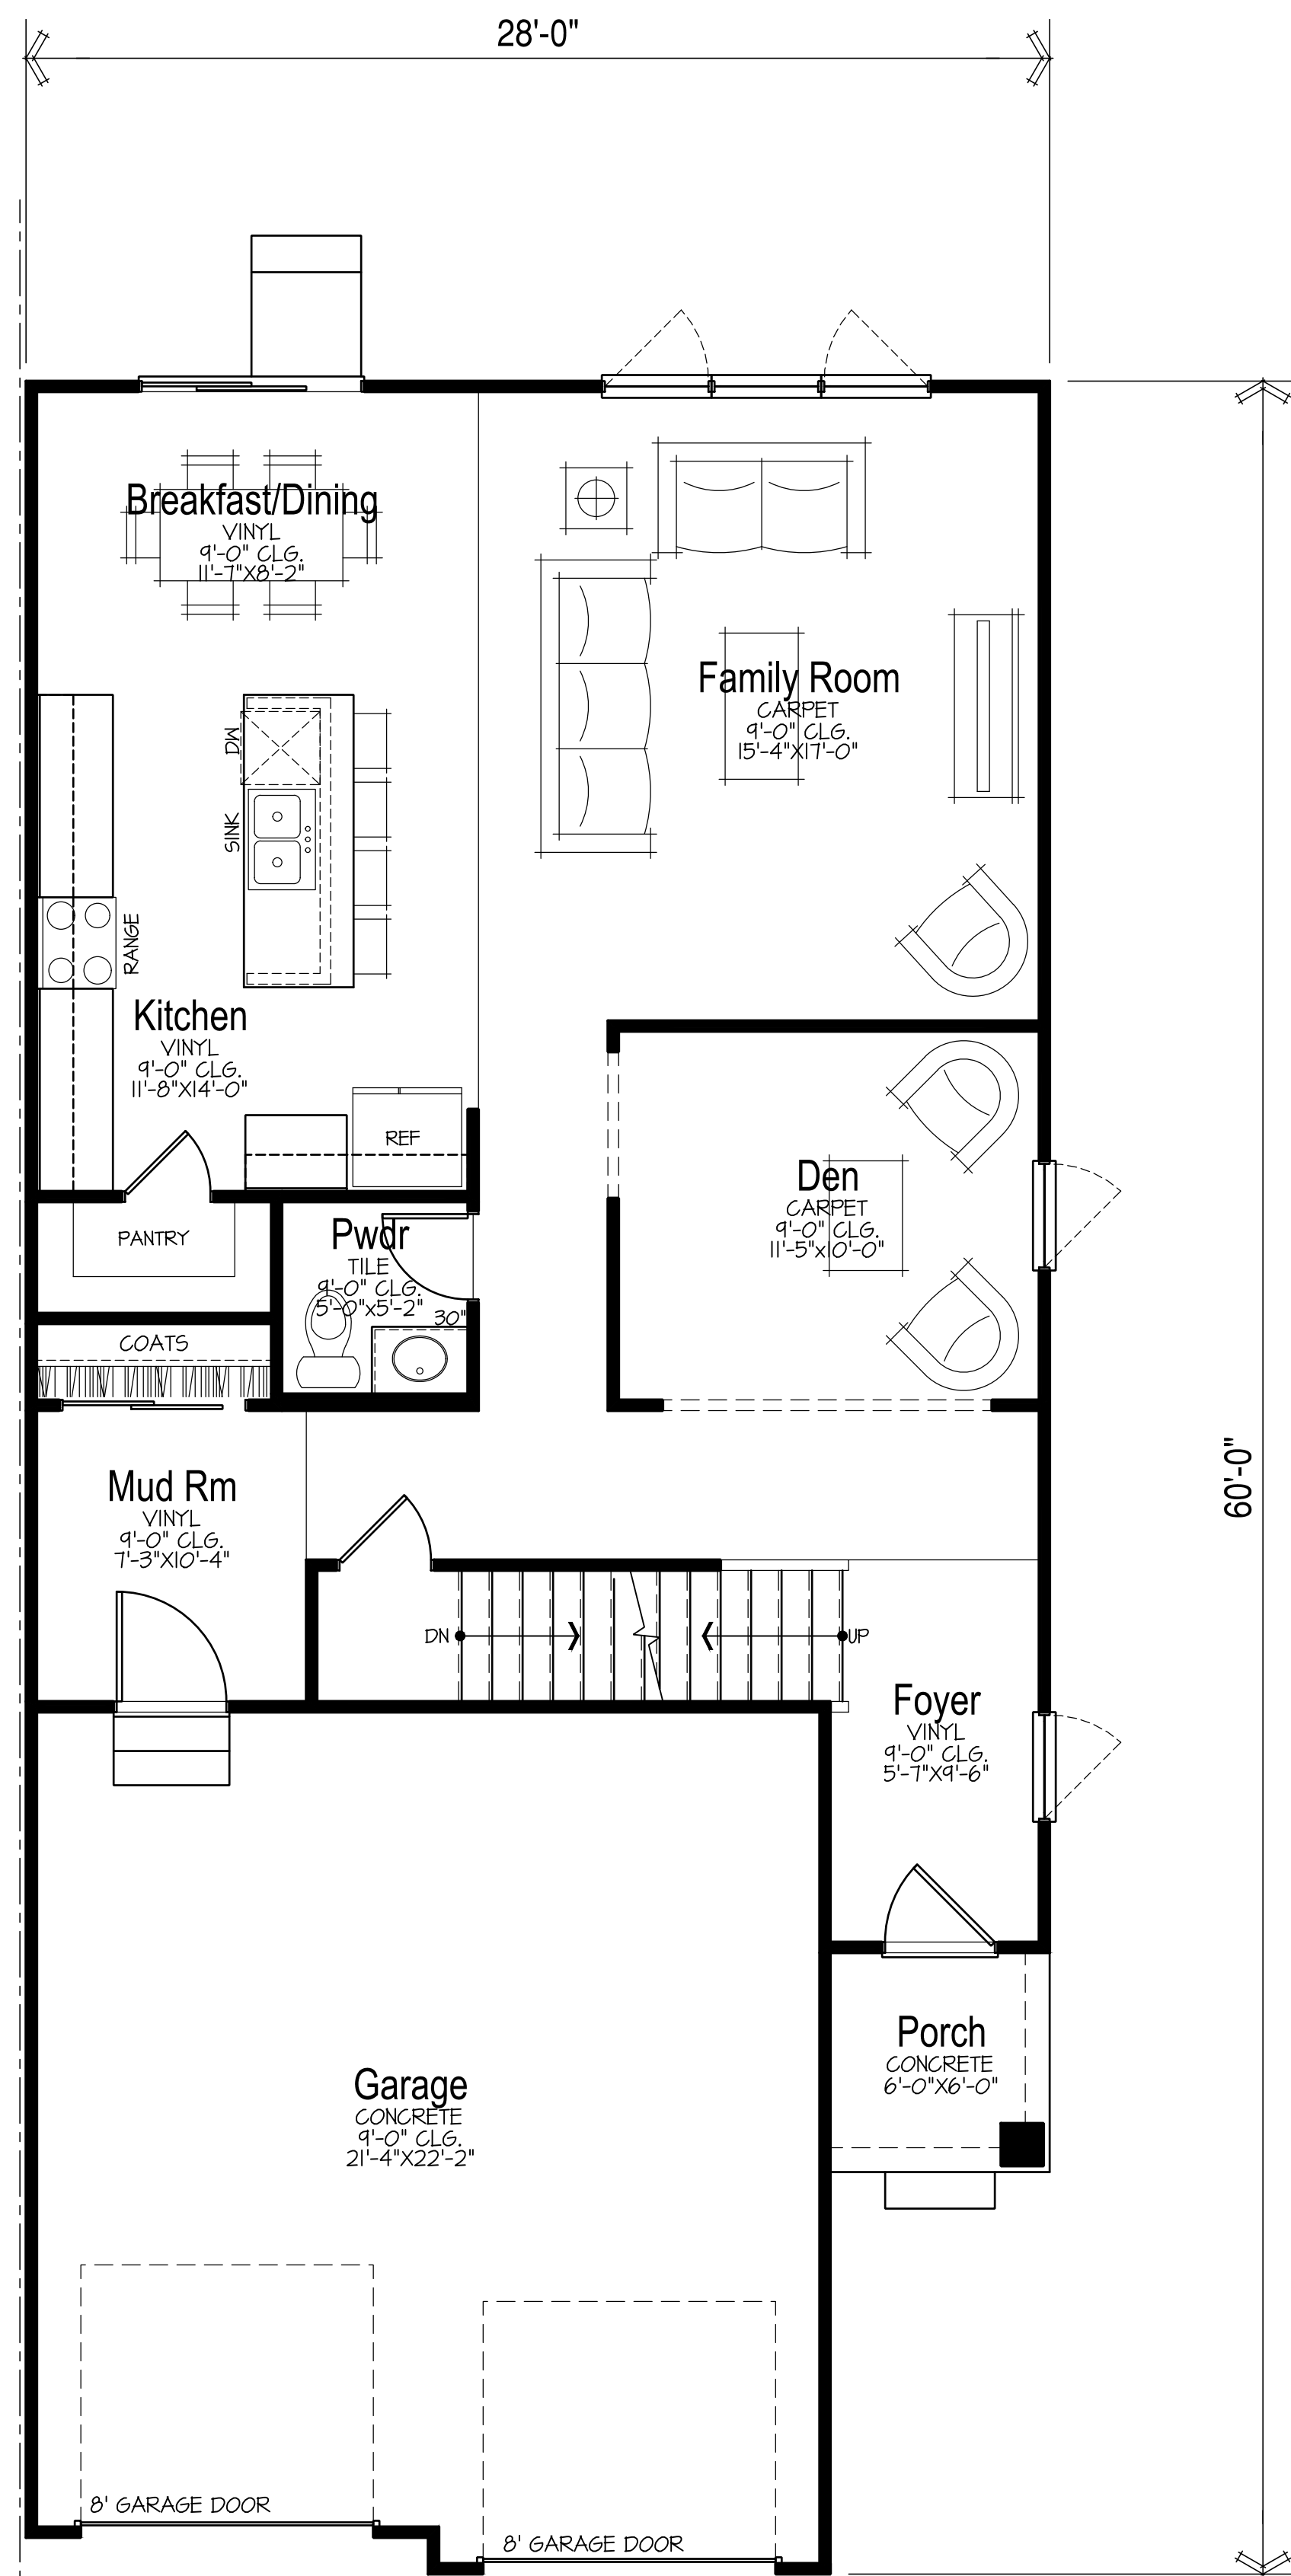


1065 SF  
**Main Floor Plan**


SCALE: 1/4"=1'-0"

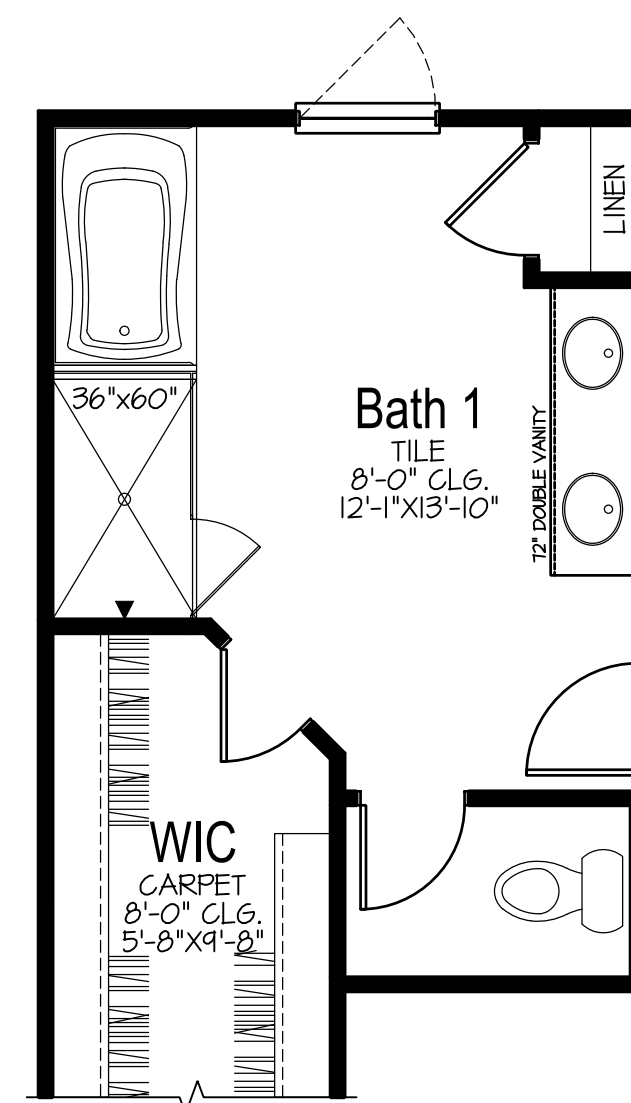

**Opt. Luxury Bath**

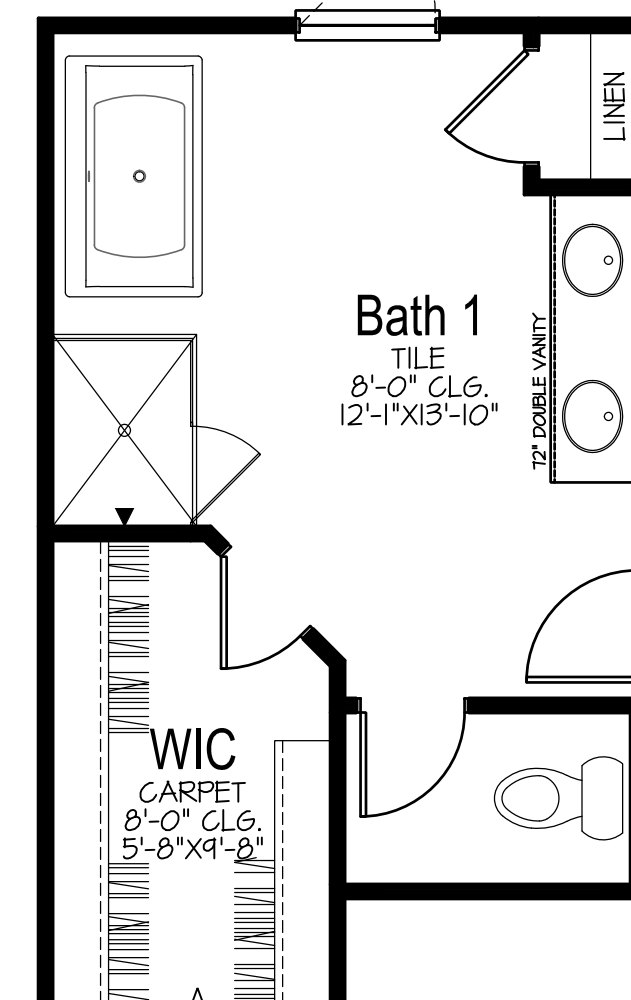


**Opt. Luxury Bath  
w/ Free-Stand Tub**

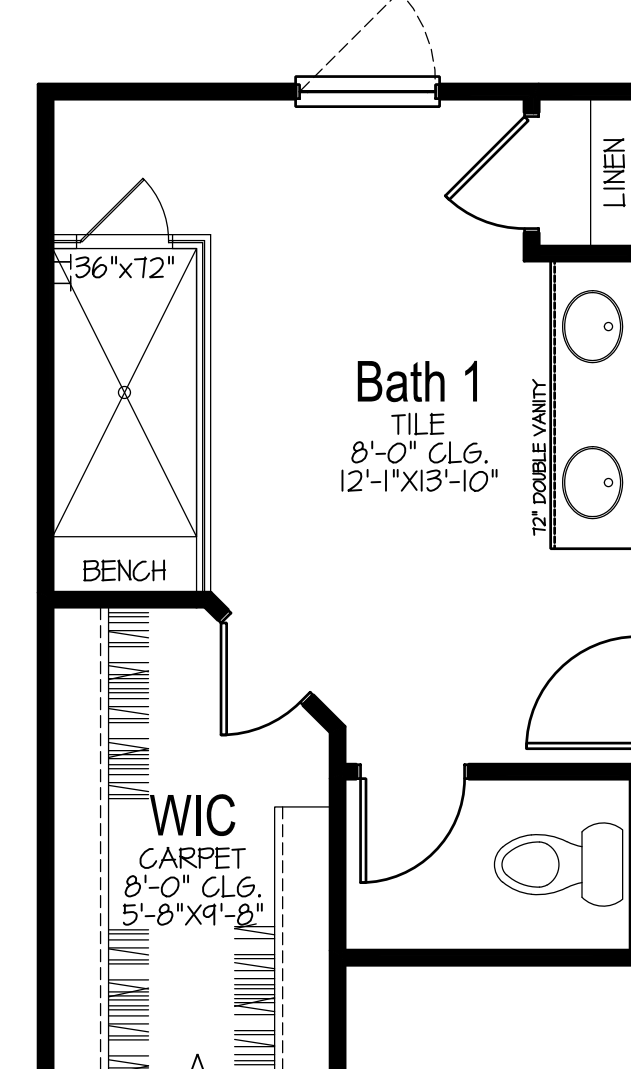

**Opt. Walk-in Shower**

Unit D (Center Condition): 2436 SF  
3-BR / 2.5-BA / 2-Car Garage

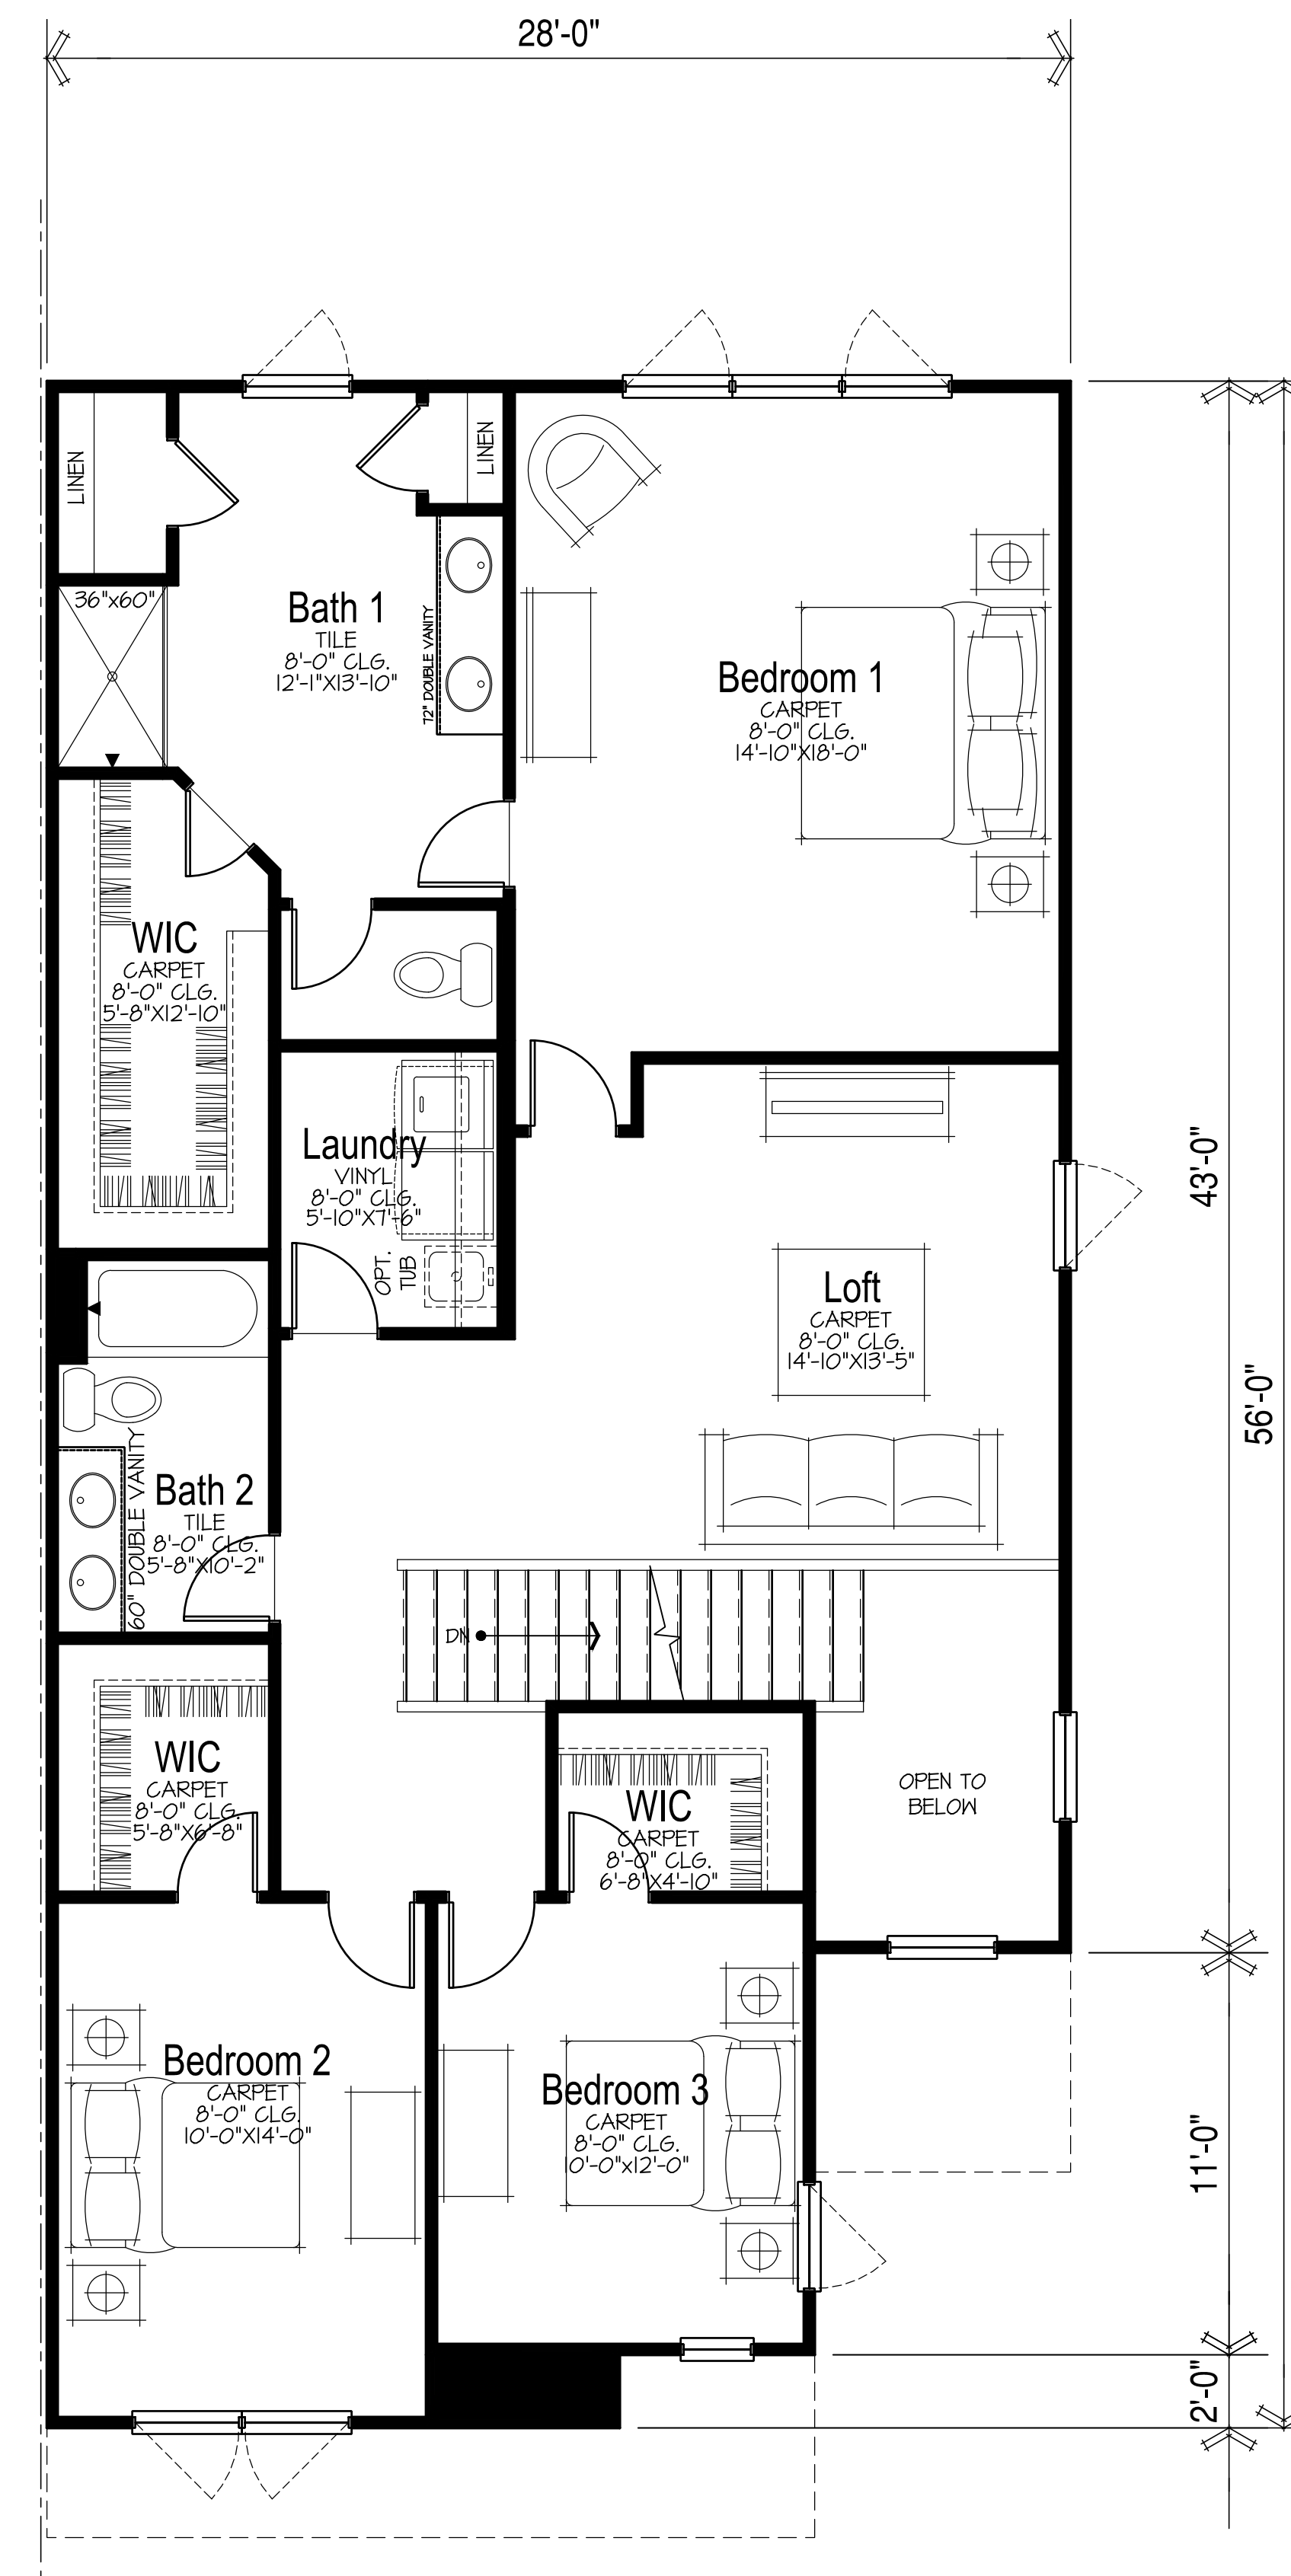

1362 SF  
**Upper Floor Plan**

SCALE: 1/4"=1'-0"



**M/I HOMES**

Welcome to Better

M/I Homes of Chicago, LLC  
Naperville, IL

**NORTHWOODS OF NAPERVILLE**

Naperville, IL

December 19, 2024



**BSB**  
DESIGN  
BSBDESIGN.COM