

7777 CENTER AVENUE, SUITE 500 HUNTINGTON BEACH, CA 92647 PHONE: 714.596.9960 FAX: 714.596.9970 www.lazydogrestaurants.com

THESE DRAWINGS PREPARED BY LAZY DOG RESTAURANTS FOR THIS PROJECT ARE FORFUSE SOLELY WITH RESPECT THIS PROJECT AND UNLESS OTHERWISE PROVIDED DLAZ DOG RESTAURANTS SHALLS BE DEEMED ITHE AUTHOR FOR THESE DOCUMENTS AND SHALL RETAIN ALL ALCOMMON LAW STATUTORY AND TOTHER RESERVED RIGHTS, TINCLUDING COPYRIGHT. THESE DRAWINGS SHALL INDO BESUSED BY OTHERS ON TOTHER PROJECTS, FOR ADDITION TO THIP PROJECT OR FORFCOMPLETION FOR THIS PROJECT BY OTHERS, EXCEPT BY AGREEMENT IN WRITING BY

an 11 10	-	
Ø5-11-18	Ø	LANDLORD SUBMITTAL
Ø6-Ø8-18	\square	LANDLORD SUBMITTAL
10-08-18	Ø	CITY AND LANDLORD RE-SUBMITTAL
11-07-18	Ø	CITY AND LANDLORD RE-SUBMITTAL
2		
	0	

SE SQUARE TE ROUTE 59 IL 60540-4093

HERI HOUSE HOUS HOUSE HOUS HOUSE HOU

EXTERIOR ELEVATIONS

TG
CHECKED BY

RAF/DM
SCALE

3/16" = 1'-0"

JOB NO.

SHEET NUMBER

DD4.0


WEST ELEVATION

METAL DOOR

GREEN SCREEN WITH CLIMBING VINES



EXTERIOR FINISHES

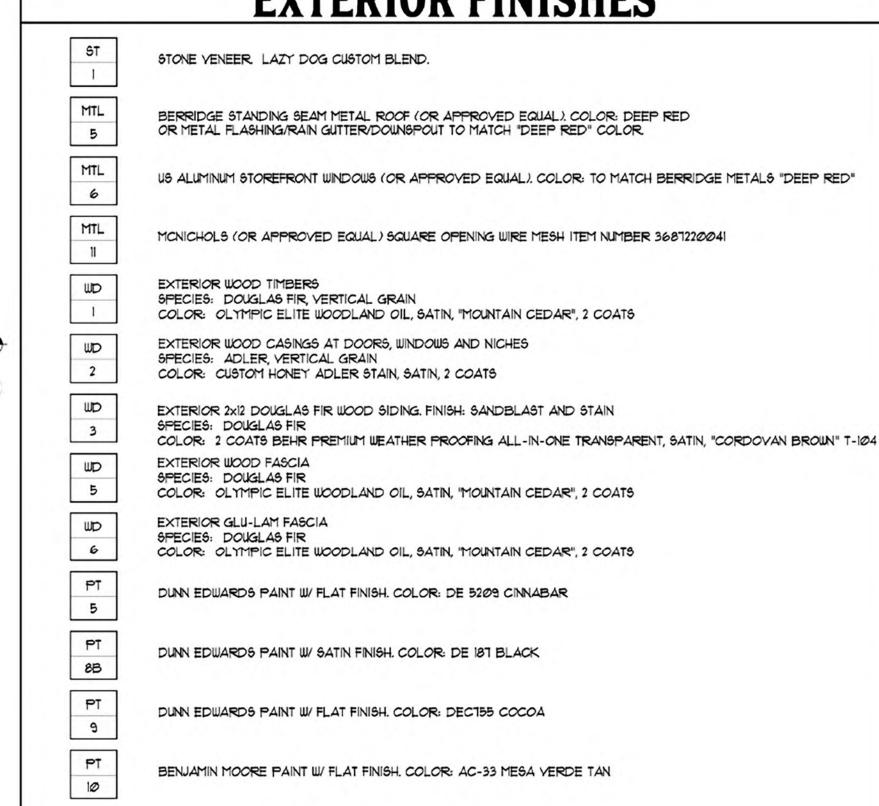

FRAZEE PAINT W/ FLAT FINISH. COLOR: CL2826A LEAF PRINT



HUNTINGTON BEACH, CA 92647 PHONE: 714.596.9960 FAX: 714.596.9970 www.lazydogrestaurants.com

THIS PROJECT AND UNLESS OTHERWISE PROVIDED, LAZY DOG RESTAURANTS SHALL BE DEEUED THE AUTHOR OF MIESE DOCUMENTS AND SHALL RETAIN ALL COMMON LAW, STATUTORY AND OTHER RESERVED RIGHTS, INCLUDING COPYRIGHT. THESE DRAWINGS SHALL NOT BE USED BY OTHERS ON OTHER PROJECTS, FOR ADDITIONS TO THIS PROJECT BY OTHERS, EXCEPT BY AGREEMENT IN WRITING BY LAZY DOG RESTAURANTS.

at 11 10	-	I dial one diameter
Ø5-11-18	<u>M</u>	LANDLORD SUBMITTAL
06-08-18	\square	LANDLORD SUBMITTAL
10-08-18	×	CITY AND LANDLORD RE-SUBMITTAL
11-07-18	×	CITY AND LANDLORD RE-SUBMITTAL

4093 ROUTE 60540 PERVILLI

EXTERIOR ELEVATIONS

DRAWN BY	
TG	
CHECKED BY	
RAF/DM	
SCALE	
3/16" - 1'-0"	
JOB NO.	

DD4.1











HUNTINGTON BEACH, CA 9264
PHONE: 714.596.9960
FAX: 714.596.9970
www.lazydogrestaurants.com

THESE DRAWINGS PREPARED BY LAZY DOG RESTAURANTS FOR THIS PROJECT ARE FOR USE SOLELY WITH RESPECT THIS PROJECT AND UNLESS OTHERWISE PROVIDED, LAZDOG RESTAURANTS SHALL BE DEEMED THE AUTHOR OF THESE DOCUMENTS AND SHALL RETAIN ALL COMMON LAW STATUTORY AND OTHER RESERVED RIGHTS, INCLUDING COPYRIGHT. THESE DRAWINGS SHALL NOT BE USED BY OTHERS ON OTHER PROJECTS, FOR ADDITIONS TO THI PROJECT OR FOR COMPLETION OF THIS PROJECT BY OTHERS. EXCEPT BY AGREEMENT IN WRITING BY

05-11-18	\boxtimes	LANDLORD SUBMITTAL
Ø6-Ø8-18	×	LANDLORD SUBMITTAL
10-08-18	×	CITY AND LANDLORD RE-SUBMITTAL
11-07-18	×	CITY AND LANDLORD RE-SUBMITTAL
		1=

HERITAGE SQUARE 404 S. STATE ROUTE 59



PATIO ELEVATIONS

DRAWN BY	
TG	
CHECKED BY	
RAF/DM	
SCALE	
3/16" = 1'-0"	
JOB NO.	

SHEET NUMB

DD4.2