



1 2 3 4 5 6 7

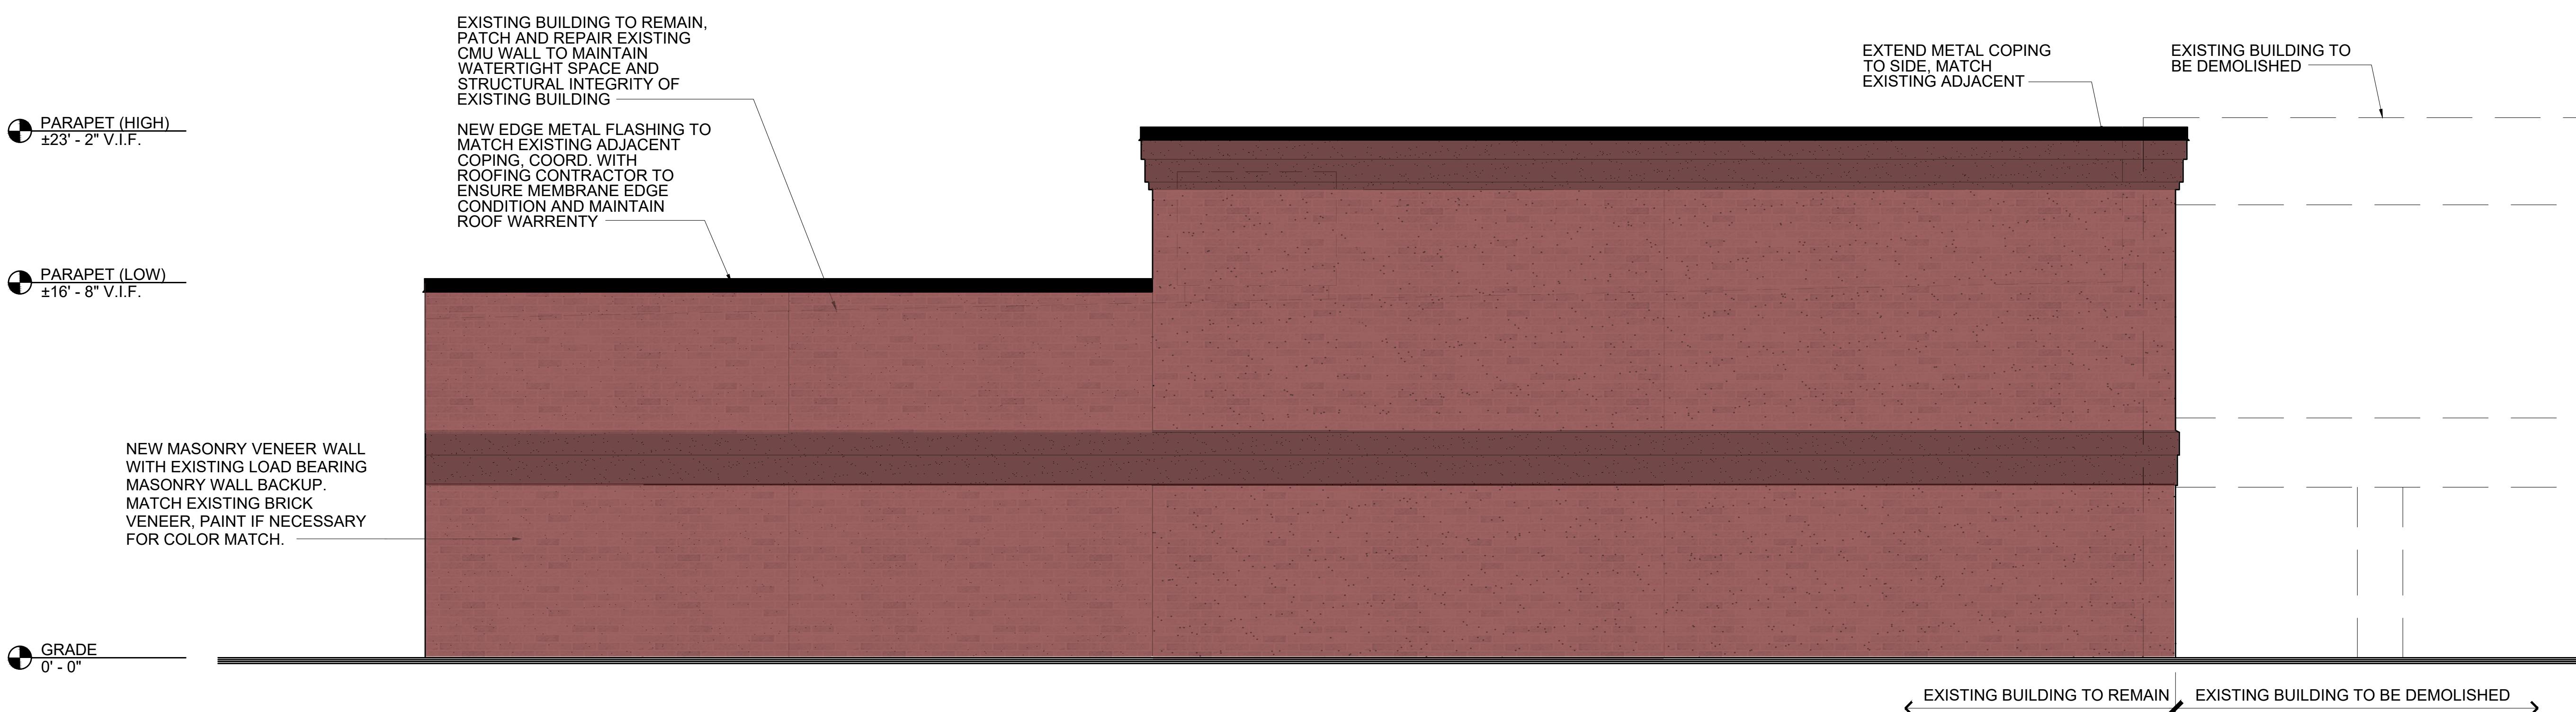

ISSUANCE SCHEDULE
NUMBER DATE DESCRIPTION
1 5/10/24 DEVELOPMENT APPROVAL
2 6/14/24 REVISED PER CITY REVIEW
3 7/9/24 REVISED PER CITY REVIEW
4 9/12/24 REVISED PER CITY REVIEW

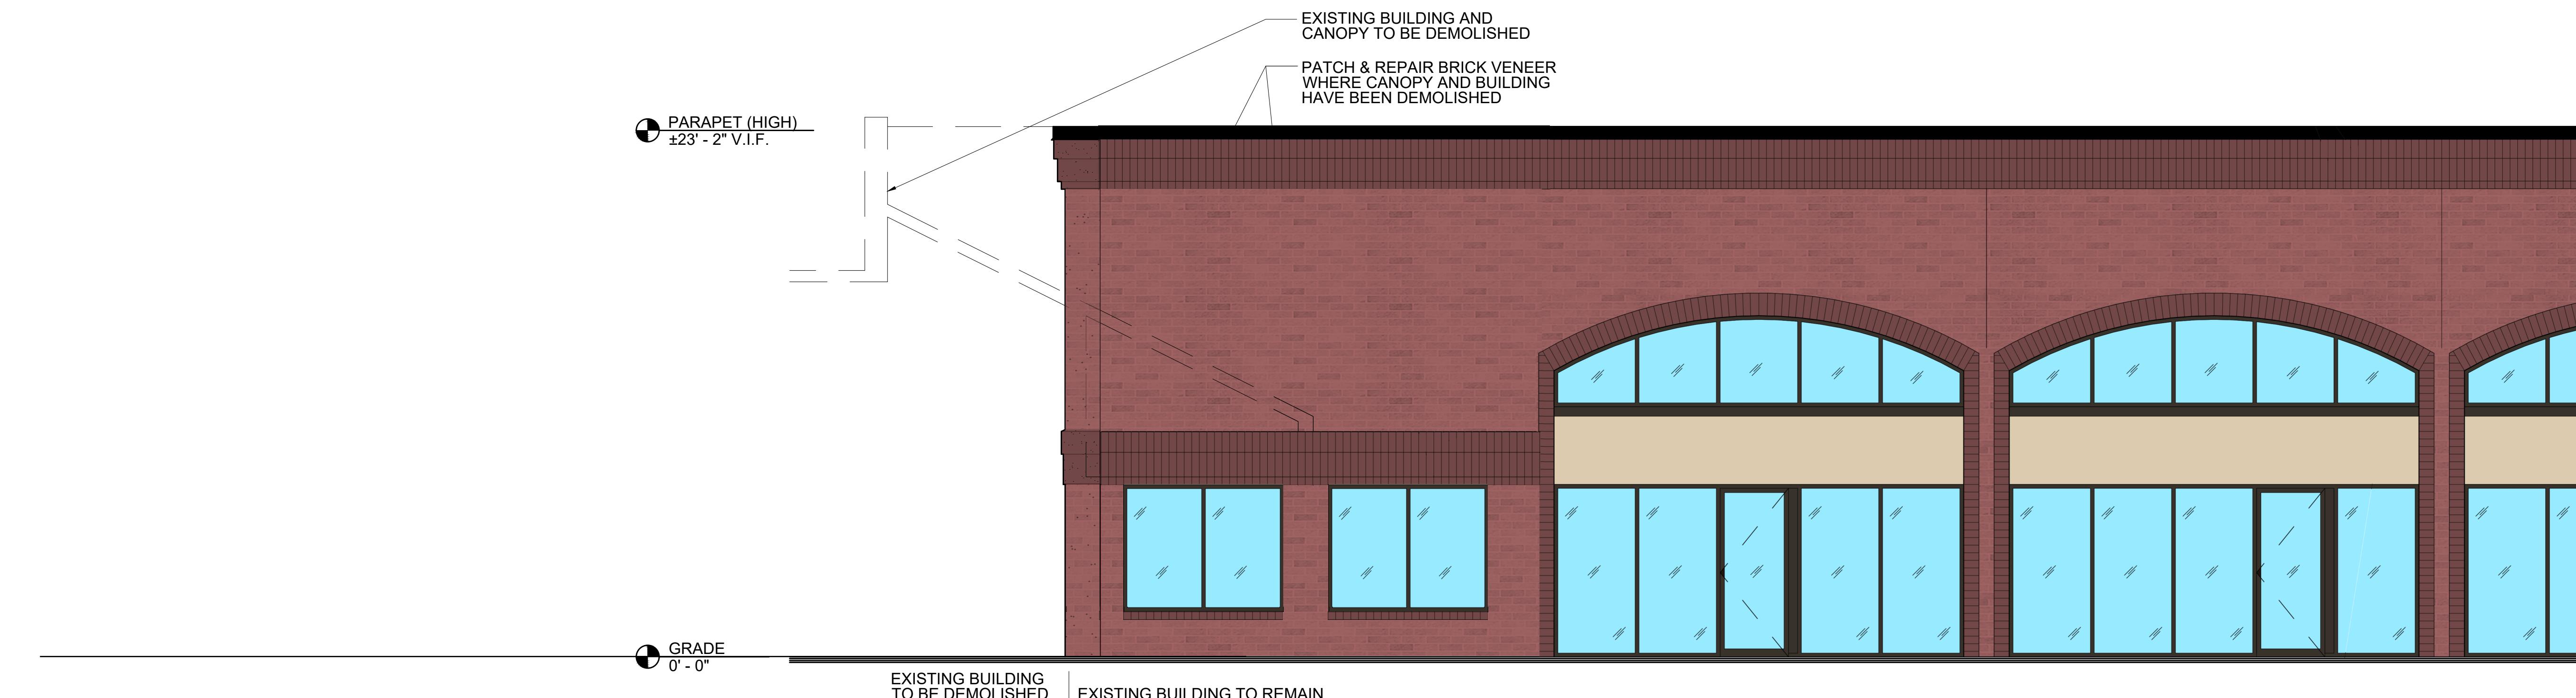

PROJECT NO: 10018337
DATE ISSUED: 05.10.24
DESIGNED BY:
DRAWN BY: SMM
CHECKED BY: SMM

A SHEET NAME:
EXTERIOR ELEVATIONS

SHEET NO:

A200