

A:\Projects\2004025A\Drawings\A010\A010.dwg  
 Plot Date: 08/24/2020 10:58:11 AM  
 Plot Scale: 1/8" = 1'-0"  
 Plot Size: 36" x 48"

**A1** SITE PLAN - BUILDING NUMBERS  
1" = 30'

INDEX OF DRAWINGS:

- A0.10 SITE PLAN
- A1.10 EXTERIOR FRONT ELEVATIONS - TYPES A-B-C-D
- A1.11 EXTERIOR FRONT ELEVATIONS - TYPES E-F-G-H
- A1.12 EXTERIOR FRONT ELEVATIONS - TYPES J-K-L-M
- A1.13 EXTERIOR FRONT ELEVATIONS - TYPES N-O
- A2.10 WRIGHT EXTERIOR FRONT ELEVATIONS (LOTS 1-3)
- A2.11 WRIGHT EXTERIOR FRONT ELEVATIONS (LOTS 4-6)
- A2.12 WRIGHT EXTERIOR FRONT ELEVATIONS (LOTS 10-13)
- A2.13 WRIGHT EXTERIOR FRONT ELEVATIONS (LOTS 14-16)
- A3.10 SCHOOL EXTERIOR FRONT ELEVATIONS (LOTS 17-20)
- A3.11 SCHOOL EXTERIOR SIDE ELEVATIONS (LOTS 1-3)
- A4.10 COLUMBIA EXTERIOR FRONT ELEVATIONS (LOTS 21-24)
- A4.11 COLUMBIA EXTERIOR FRONT ELEVATIONS (LOTS 25-28)
- A4.12 COLUMBIA EXTERIOR FRONT ELEVATIONS (LOTS 29-33)
- A4.13 COLUMBIA EXTERIOR FRONT ELEVATIONS (LOTS 34-38)
- A5.10 FRANKLIN EXTERIOR FRONT ELEVATIONS (LOTS 39-42)
- A5.11 FRANKLIN EXTERIOR SIDE ELEVATIONS (LOTS 1 & 10)
- A6.10 NEXT TO MANSION EXTERIOR FRONT ELEVATIONS (LOTS 7-9)
- A10.30 EXTERIOR REAR ELEVATION (BUILDING 4)
- A20.10 FOUNDATION PLAN
- A20.20 FIRST FLOOR PLAN
- A20.30 SECOND FLOOR PLAN
- A20.40 THIRD FLOOR PLAN
- A20.50 ROOF LEVEL PLAN

**Craftstone Architects, Inc.**  
 14150 S. Route 30, Suite 201  
 Plainfield, Illinois 60544  
 P: (815) 609-1997 F: (815) 327-8827  
 www.CraftstoneArchitects.com  
 Professional Design Firm #: 184-005697

**DJK** ARCHITECT  
**DJK** DESIGN  
**DJK** CUSTOM HOMES  
 222 E. DUNKER ST. #100  
 S. #63369-34-016  
 T: 4827631-937

Seal

08-07-2020	11-30-2020
DATED	EXPIRES

09-08-2020	REVISED PER CITY COMMENTS ON 09-01-2020
08-14-2020	HPC SUBMITTAL - REVISED
08-07-2020	HPC SUBMITTAL
DATE	ISSUANCE

**Heritage Place**  
 Naperville, IL  
 Ram West Capital, LLC  
 in Partnership with DJK Custom Homes  
**SITE PLAN**

DRAWN BY:  
MAB  
 CHECKED BY:  
MAB

PROJECT NUMBER:  
2004025A

SHEET NUMBER:  
**A0.10**



**D** FRONT ELEVATION - D  
1/4" = 1'-0"



**C** FRONT ELEVATION - C  
1/4" = 1'-0"



**B** FRONT ELEVATION - B  
1/4" = 1'-0"



**A** FRONT ELEVATION - A  
1/4" = 1'-0"

Plot Date: 10/26/2020 10:56:05 AM  
 Plot Path: C:\Users\mab\OneDrive\Documents\2004025A\2004025A.dwg  
 Plot Scale: 1/4" = 1'-0"  
 Plot Size: 11.00 x 17.00  
 Plot Style: 2004025A.ctb  
 Plot Color: Black  
 Plot Lineweight: 0.20  
 Plot Linetype: Solid  
 Plot LinetypeScale: 1.00  
 Plot LinetypeWeight: 0.20  
 Plot LinetypeWeightScale: 1.00  
 Plot LinetypeWeightScale2: 1.00  
 Plot LinetypeWeightScale3: 1.00  
EXHIBIT D

ARCHITECT  
**Craftstone Architects, Inc.**  
 14150 S. Route 30, Suite 201  
 Plainfield, Illinois 60544  
 P: (815) 609-1997 F: (815) 327-8827  
 www.CraftstoneArchitects.com  
 Professional Design Firm #: 184-005987

DESIGNER  
**DJK**  
 CUSTOM DESIGN

BUILDER  
**DJK**  
 CUSTOM HOMES

S: 943.389-3446  
 T: 482.693.937

Seal

11-30-2020  
 DATED | EXPIRES

DATE	ISSUANCE
09-08-2020	REVISED PER CITY COMMENTS ON 09-01-2020
08-14-2020	HPC SUBMITTAL - REVISED
08-07-2020	HPC SUBMITTAL

**Heritage Place**  
 Naperville, IL  
 Ram West Capital, LLC  
 in Partnership with DJK Custom Homes  
 EXTERIOR FRONT ELEVATIONS - TYPES A-B-C-D

DRAWN BY:  
 MAB  
 CHECKED BY:  
 MAB

PROJECT NUMBER:  
 2004025A

SHEET NUMBER:  
**A1.10**



**H** FRONT ELEVATION - H  
1/4" = 1'-0"



**G** FRONT ELEVATION - G  
1/4" = 1'-0"



**F** FRONT ELEVATION - F  
1/4" = 1'-0"



**E** FRONT ELEVATION - E  
1/4" = 1'-0"

Plot Date: 10/26/2020 10:45:00 AM  
 Plot Path: C:\Users\mab\OneDrive\Documents\2004025A\2004025A.dwg  
 Plot Scale: 1/4" = 1'-0"  
 Plot Size: 11.00 x 17.00  
 Plot Title: EXHIBIT D

ARCHITECT  
**Craftstone Architects, Inc.**  
 14150 S. Route 30, Suite 201  
 Plainfield, Illinois 60544  
 P: (815) 609-1997 F: (815) 327-8827  
 www.CraftstoneArchitects.com  
 Professional Design Firm #: 184-005587

DESIGNER  
**DJK**  
 CUSTOM DESIGN

BUILDER  
**DJK**  
 CUSTOM HOMES

S: 943.329-4486  
 T: 482.693.937

Seal

11-30-2020  
 DATED | EXPIRES

DATE	ISSUANCE
09-08-2020	REVISED PER CITY COMMENTS ON 09-01-2020
08-14-2020	HPC SUBMITTAL - REVISED
08-07-2020	HPC SUBMITTAL

**Heritage Place**  
 Naperville, IL  
 Ram West Capital, LLC  
 in Partnership with DJK Custom Homes  
 EXTERIOR FRONT ELEVATIONS - TYPES E-F-G-H

DRAWN BY:  
 MAB  
 CHECKED BY:  
 MAB

PROJECT NUMBER:  
 2004025A

SHEET NUMBER:  
**A1.11**

OF 24 SHEETS  
 © 2020 by Craftstone Architects, Inc.



**M** FRONT ELEVATION - M  
1/4" = 1'-0"



**L** FRONT ELEVATION - L  
1/4" = 1'-0"



**K** FRONT ELEVATION - K  
1/4" = 1'-0"



**J** FRONT ELEVATION - J  
1/4" = 1'-0"

Plot Date: 10/26/2020 10:56:01 AM  
 Plot Path: C:\Users\mab\OneDrive\Documents\2004025A\2004025A.dwg  
 Plot Scale: 1/4" = 1'-0"  
 Plot Size: 11.00 x 17.00  
 Plot Title: EXHIBIT D - FRONT ELEVATIONS - TYPES J, K, L, M  
 Plot User: mab  
 Plot Printer: HP DesignJet T110

**EXHIBIT D**

ARCHITECT  
**Craftstone Architects, Inc.**  
 14150 S. Route 30, Suite 201  
 Plainfield, Illinois 60544  
 P: (815) 609-1997 F: (815) 327-8827  
 www.CraftstoneArchitects.com  
 Professional Design Firm #: 184-005587

DESIGNER  
**DJK**  
 CUSTOM DESIGN

BUILDER  
**DJK**  
 CUSTOM HOMES

S: 943.329.4486  
 T: 482.693.937  
 Z: Z. P. LEWIS P. BOYER P.

Seal

11-30-2020  
 11-30-2020  
 DATED | EXPIRES

DATE	ISSUANCE
09-08-2020	REVISED PER CITY COMMENTS ON 09-01-2020
08-14-2020	HPC SUBMITTAL - REVISED
08-07-2020	HPC SUBMITTAL

**Heritage Place**  
 Naperville, IL  
 Ram West Capital, LLC  
 in Partnership with DJK Custom Homes  
 EXTERIOR FRONT ELEVATIONS - TYPES J, K, L, M

DRAWN BY:  
 MAB  
 CHECKED BY:  
 MAB

PROJECT NUMBER:  
 2004025A

SHEET NUMBER:  
**A1.12**

1 2 3 4 5 6 7

D

C

B



O FRONT ELEVATION - O  
1/4" = 1'-0"

N FRONT ELEVATION - N  
1/4" = 1'-0"

Plot Date: 08/20/2020 10:56:01 AM  
 Plot Path: C:\Users\mab\OneDrive\Documents\2004025A\2004025A.dwg  
 Plot Scale: 1/4" = 1'-0"  
 Plot Size: 11.00 x 17.00  
 Plot Title: EXHIBIT D - FRONT ELEVATIONS - TYPES NO  
 Plot User: mab

2004025A-A1.13.rvt  
**ARCHITECT**  
**Craftstone Architects, Inc**  
 14150 S. Route 30, Suite 201  
 Plainfield, Illinois 60544  
 P: (815) 609-1997 F: (815) 327-8827  
 www.CraftstoneArchitects.com  
 Professional Design Firm #: 184-005587

**DESIGNER**  
**DJK**  
 CUSTOM DESIGN

**BUILDER**  
**DJK**  
 CUSTOM HOMES

S: 963.369-3466  
 T: 582.693.937  
 Z: Z. P. LEWIS P. DWR P.

Seal

11-30-2020  
 DATED | EXPIRES

09-08-2020	REVISED PER CITY COMMENTS ON 09-01-2020	ISSUANCE
08-14-2020	HPC SUBMITTAL - REVISED	
08-07-2020	HPC SUBMITTAL	
	DATE	

**Heritage Place**  
 Naperville, IL  
 Rain West Capital, LLC  
 in Partnership with DJK Custom Homes  
 EXTERIOR FRONT ELEVATIONS - TYPES NO

DRAWN BY:  
 MAB

CHECKED BY:  
 MAB

PROJECT NUMBER:  
 2004025A

SHEET NUMBER:  
**A1.13**

OF 24 SHEETS





**2 FRONT ELEVATION - BUILDING 2**  
1/4" = 1'-0"

Plot Date: 08/08/2020 10:45:00 AM  
 Drawing File: 2004025A.dwg  
 Plotter: HP DesignJet 5000 Series  
 Plot Scale: 1/4" = 1'-0"  
 Plot Range: Full  
 Plot Orientation: Landscape  
 Plot Color: Black  
 Plot Lineweight: 0.20  
 Plot Linetype: Solid  
 Plot Font: Arial, 10  
 Plot Title: 2004025A.dwg

ARCHITECT  
**Craftstone Architects, Inc.**  
 14150 S. Route 30, Suite 201  
 Plainfield, Illinois 60544  
 P: (815) 609-1997 F: (815) 327-8827  
 www.CraftstoneArchitects.com  
 Professional Design Firm #: 184-005587

DESIGNER  
**DJK**  
 CUSTOM DESIGN

BUILDER  
**DJK**  
 CUSTOM HOMES

S: 943.329-3486  
 T: 482.693.937

2.2 P. LEWIS P. ROYER P.

Seal

11-30-2020 | 11-30-2020  
 DATED | EXPIRES

DATE	ISSUANCE
09-08-2020	REVISED PER CITY COMMENTS ON 09-01-2020
08-14-2020	HPC SUBMITTAL - REVISED
08-07-2020	HPC SUBMITTAL

**Heritage Place**  
 Naperville, IL  
 Ram West Capital, LLC  
 in Partnership with DJK Custom Homes  
**WRIGHT EXTERIOR FRONT ELEVATIONS (LOT 4-6)**

DRAWN BY:  
 MAB  
 CHECKED BY:  
 MAB

PROJECT NUMBER:  
 2004025A

SHEET NUMBER:  
**A2.11**

OF 24 SHEETS



**4 FRONT ELEVATION - BUILDING 4**  
1/4" = 1'-0"

Plot Date: 09/08/2020 10:50:01 AM  
 Drawing File: 2004025A.dwg  
 User: MAB  
 Plot Path: C:\Users\MAB\AppData\Local\Temp\2020-09-08\2004025A.dwg  
 Plot Scale: 1/4" = 1'-0"  
 Plot Size: 11.00 x 17.00  
 Plot Orientation: Landscape  
 Plot Color: Black  
 Plot Lineweight: 0.20  
 Plot Linetype: Solid  
 Plot Font: Arial, 10  
 Plot Title: 4 FRONT ELEVATION - BUILDING 4  
 Plot Date: 09/08/2020 10:50:01 AM

ARCHITECT  
**Craftstone Architects, Inc.**  
 14150 S. Route 30, Suite 201  
 Plainfield, Illinois 60544  
 P: (815) 609-1997 F: (815) 327-8827  
 www.CraftstoneArchitects.com  
 Professional Design Firm #: 184-009597

DESIGNER  
**DJK**  
 CUSTOM DESIGN

BUILDER  
**DJK**  
 CUSTOM HOMES

S: 943.369-4486  
 T: 482.693.937  
 2 2 P. LEWIS P. ROYER P.

Seal

DATED: 11-30-2020  
 EXPIRES: 11-30-2020

DATE	ISSUANCE
09-08-2020	REVISED PER CITY COMMENTS ON 09-01-2020
08-14-2020	HPC SUBMITTAL - REVISED
08-07-2020	HPC SUBMITTAL

**Heritage Place**  
 Naperville, IL  
 Ram West Capital, LLC  
 in Partnership with DJK Custom Homes  
**WRIGHT EXTERIOR FRONT ELEVATIONS (LOT 10-13)**

DRAWN BY:  
 MAB  
 CHECKED BY:  
 MAB


PROJECT NUMBER:  
 2004025A

SHEET NUMBER:  
**A2.12**

OF 24 SHEETS





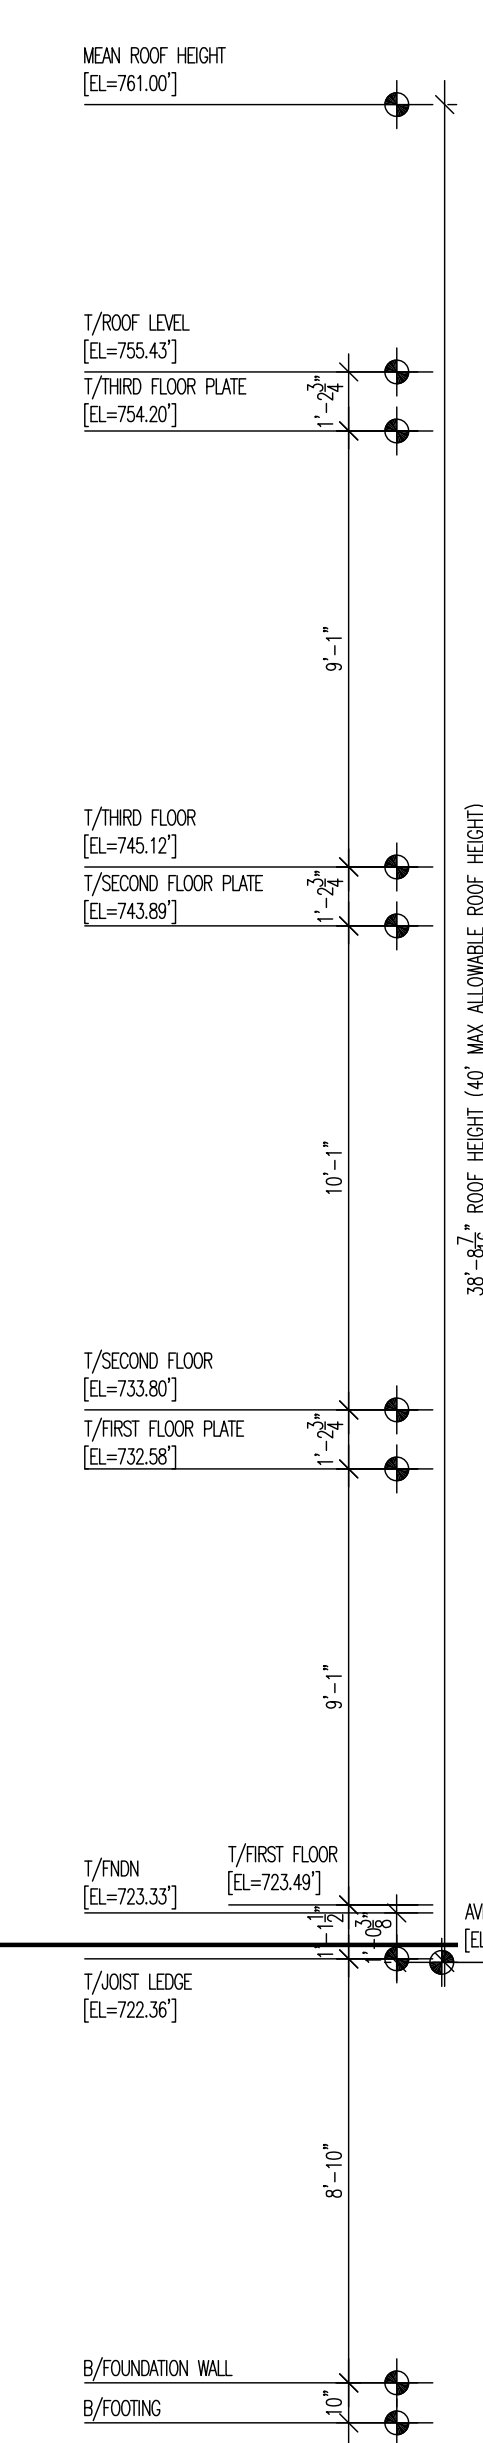

**6** FRONT ELEVATION - BUILDING 6  
1/4" = 1'-0"

Plot Date: 08/08/2020 10:45:05 AM  
 Plot Path: C:\Users\mab\OneDrive\Documents\2004025A\2004025A.dwg  
 Plot Scale: 1/4" = 1'-0"  
 Plot Size: 11.00 x 17.00  
 Plot Title: 6 FRONT ELEVATION - BUILDING 6

ARCHITECT  
**Craftstone Architects, Inc.**  
 14150 S. Route 30, Suite 201  
 Plainfield, Illinois 60544  
 P: (815) 609-1997 F: (815) 327-8827  
 www.CraftstoneArchitects.com  
 Professional Design Firm #: 184-005987

DESIGNER  
**DJK**  
 CUSTOM DESIGN

BUILDER  
**DJK**  
 CUSTOM HOMES

S: 943.369-3486  
 T: 482.629.937  
 Z: Z. Z. LEWIS P. ROYER P.

Seal

11-30-2020 | 11-30-2020  
 DATED | EXPIRES

DATE	ISSUANCE
09-08-2020	REVISED PER CITY COMMENTS ON 09-01-2020
08-14-2020	HPC SUBMITTAL - REVISED
08-07-2020	HPC SUBMITTAL

**Heritage Place**  
 Naperville, IL  
 Ram West Capital, LLC  
 in Partnership with DJK Custom Homes  
 SCHOOL EXTERIOR FRONT ELEVATIONS (LOT 17-20)


DRAWN BY:  
 MAB  
 CHECKED BY:  
 MAB

PROJECT NUMBER:  
 2004025A

SHEET NUMBER:  
**A3.10**

OF 24 SHEETS



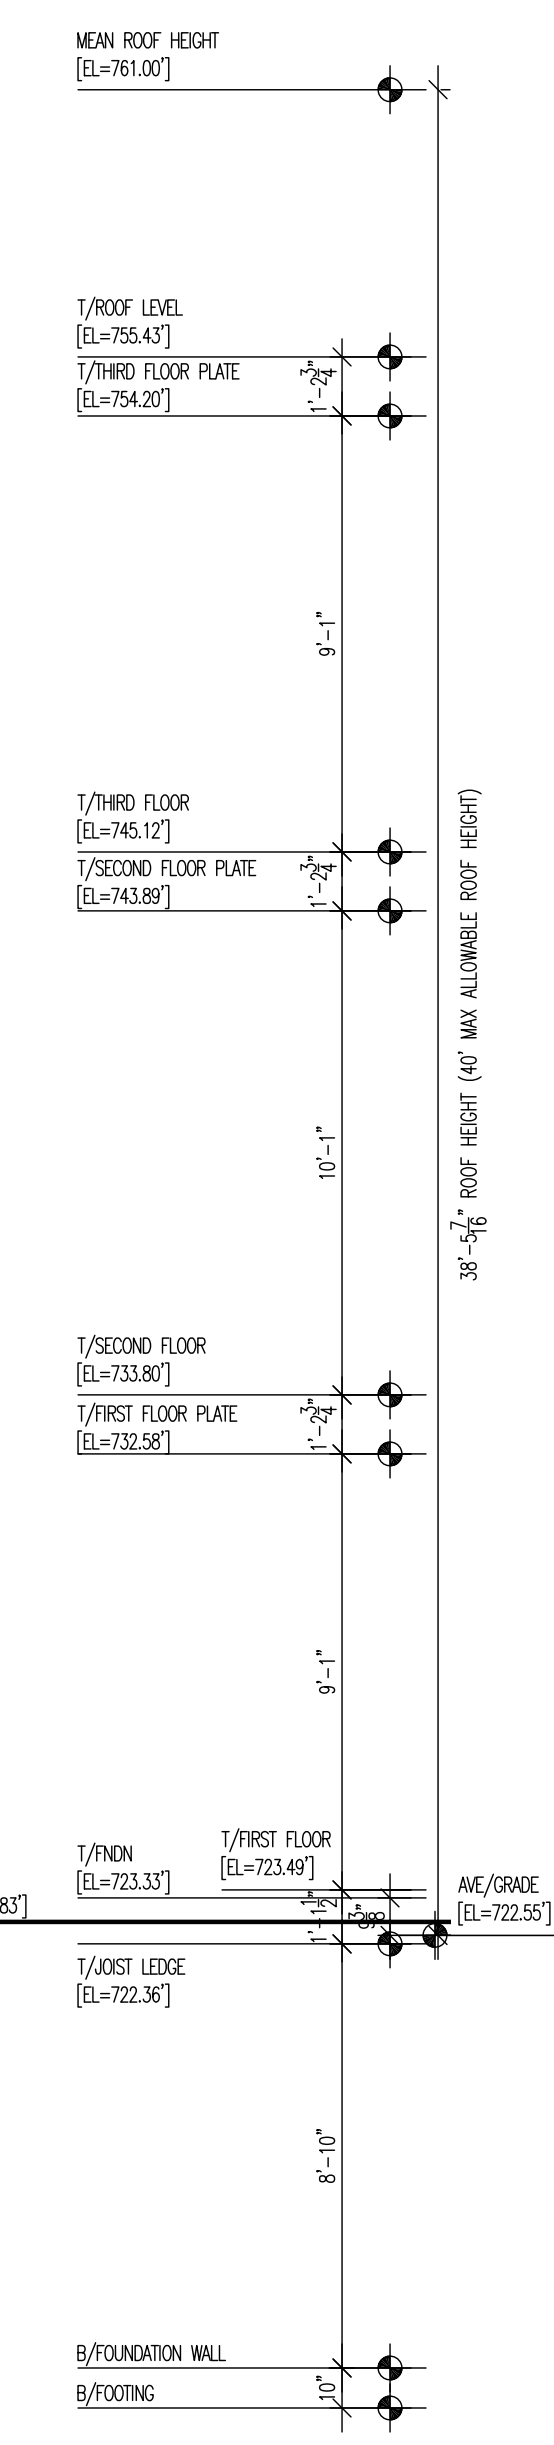

**7 FRONT ELEVATION - BUILDING 7**  
1/4" = 1'-0"

Plot Date: 09/08/2020 10:40:01 AM  
 Drawing File: 2004025A-11.dwg  
 User: MAB  
 Plot Device: HPGL  
 Plot Style: 2004025A.ctb  
 Plot Range: Full  
 Plot Scale: 1/4" = 1'-0"  
 Plot Size: 11x17  
 Plot Orientation: Landscape  
 Plot Date: 09/08/2020 10:40:01 AM

ARCHITECT  
**Craftstone Architects, Inc.**  
 14150 S. Route 30, Suite 201  
 Plainfield, Illinois 60544  
 P: (815) 609-1997 F: (815) 327-8827  
 www.CraftstoneArchitects.com  
 Professional Design Firm #: 184-005597

DESIGNER  
**DJK**  
 CUSTOM DESIGN

BUILDER  
**DJK**  
 CUSTOM HOMES

S: 943.329-4486  
 T: 487.693.937  
 Z: Z. LEWIS P. ROYER P.

Seal

DATED: 11-30-2020  
 EXPIRES: 11-30-2020

DATE	ISSUANCE
09-08-2020	REVISED PER CITY COMMENTS ON 09-01-2020
08-14-2020	HPC SUBMITTAL - REVISED
08-07-2020	HPC SUBMITTAL


**Heritage Place**  
 Naperville, IL  
 Ram West Capital, LLC  
 in Partnership with DJK Custom Homes  
 COLUMBIA EXTERIOR FRONT ELEVATIONS (LOT 21-24)

DRAWN BY:  
 MAB  
 CHECKED BY:  
 MAB

PROJECT NUMBER:  
 2004025A

SHEET NUMBER:  
**A4.10**

OF 24 SHEETS  
 © 2020 by Craftstone Architects, Inc.

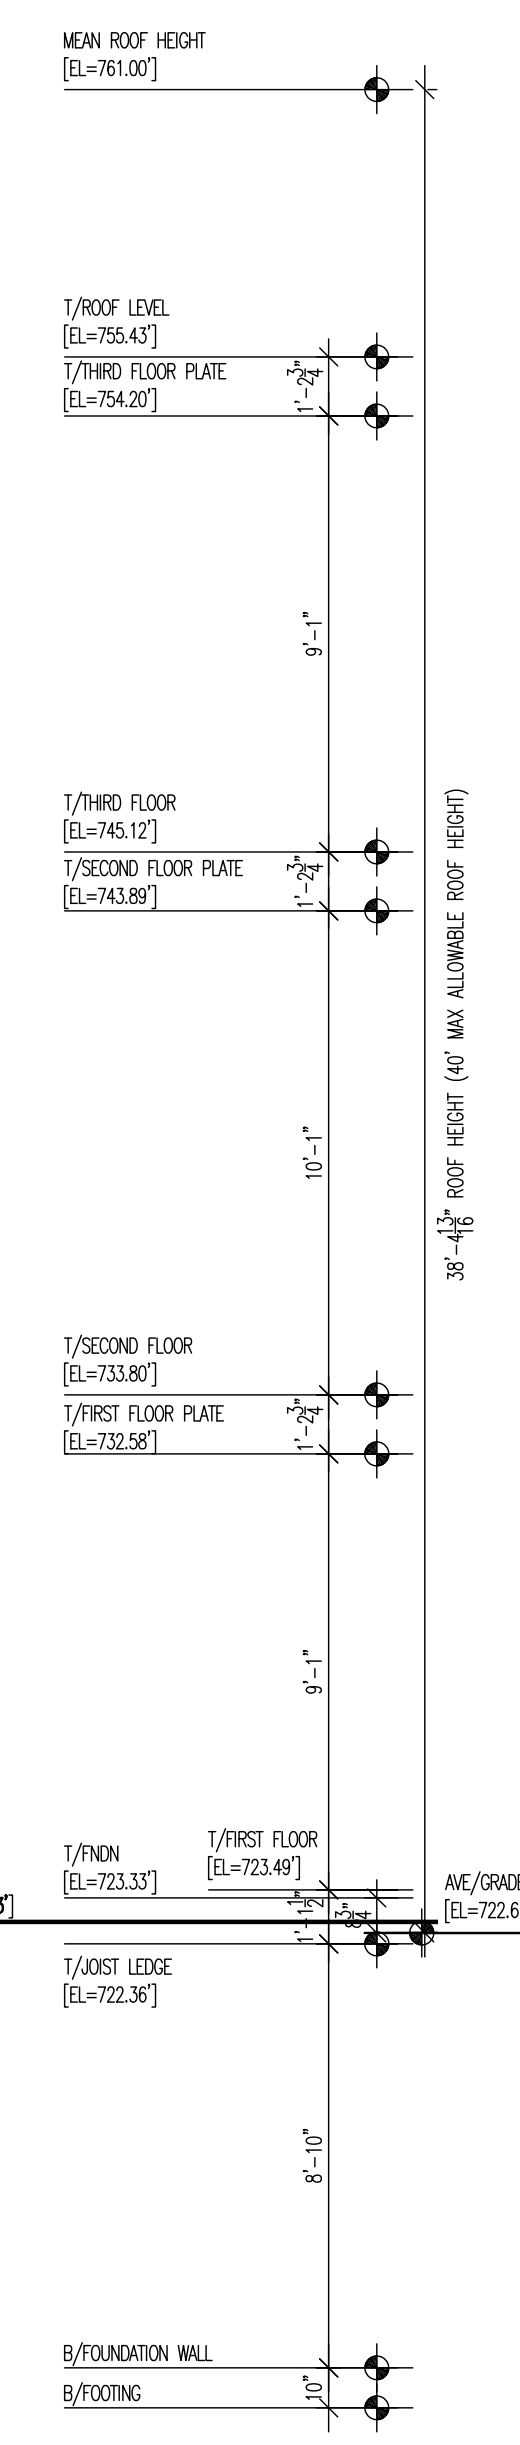

FACADE 'J' FACADE 'C' FACADE 'B' FACADE 'M'

**8 FRONT ELEVATION - BUILDING 8**  
1/4" = 1'-0"

Plot Date: 08/07/2020 10:45:00 AM  
 Drawing File: 2004025A-11.dwg  
 User: mab  
 Plot Device: HPGL  
 Plot Scale: 1/4" = 1'-0"  
 Plot Area: 11.00 x 11.00  
 Plot Range: All  
 Plot Orientation: Landscape  
 Plot Color: Black  
 Plot Lineweight: 0.20  
 Plot Linetype: Solid  
 Plot Font: Arial, 10  
 Plot Title: 8 FRONT ELEVATION - BUILDING 8

ARCHITECT  
**Craftstone Architects, Inc.**  
 14150 S. Route 30, Suite 201  
 Plainfield, Illinois 60544  
 P: (815) 609-1997 F: (815) 327-8827  
 www.CraftstoneArchitects.com  
 Professional Design Firm #: 184-005587

DESIGNER  
**DJK**  
 CUSTOM DESIGN

BUILDER  
**DJK**  
 CUSTOM HOMES

S: 943.329-3486  
 T: 482.629.937  
 Z: Z. P. LEWIS, P. REGISTERED PROFESSIONAL ENGINEER

Seal

11-30-2020 | 11-30-2020  
 DATED | EXPIRES

DATE	ISSUANCE
09-08-2020	REVISED PER CITY COMMENTS ON 09-01-2020
08-14-2020	HPC SUBMITTAL - REVISED
08-07-2020	HPC SUBMITTAL

**Heritage Place**  
 Naperville, IL  
**Rain West Capital, LLC**  
 in Partnership with DJK Custom Homes  
**COLUMBIA EXTERIOR FRONT ELEVATIONS (LOT 25-28)**

DRAWN BY:  
 MAB  
 CHECKED BY:  
 MAB

PROJECT NUMBER:  
 2004025A

SHEET NUMBER:  
**A4.11**

OF 24 SHEETS



**9 FRONT ELEVATION - BUILDING 9**  
 1/4" = 1'-0"

Plot Date: 08/08/2020 10:45:00 AM  
 Drawing File: 2004025A-11.dwg  
 User: MAB  
 Plot Path: C:\Users\MAB\AppData\Local\Temp\2020-08-08\2004025A-11.dwg

**ARCHITECT**  
**Craftstone Architects, Inc.**  
 14150 S. Route 30, Suite 201  
 Plainfield, Illinois 60544  
 P: (815) 609-1997 F: (815) 327-8827  
 www.CraftstoneArchitects.com  
 Professional Design Firm #: 184-005587

**DESIGNER**  
**DJK**  
**CUSTOM DESIGN**  
 S: 943.3634-4486  
 T: 482.629.937

**BUILDER**  
**DJK**  
**CUSTOM HOMES**  
 2 2 2 LEWIS P. BOYER P.

Seal  
 11-30-2020 | 11-30-2020  
 DATED | EXPIRES

DATE	ISSUANCE
09-08-2020	REVISED PER CITY COMMENTS ON 09-01-2020
08-14-2020	HPC SUBMITTAL - REVISED
08-07-2020	HPC SUBMITTAL

**Heritage Place**  
 Naperville, IL  
**Ram West Capital, LLC**  
 in Partnership with DJK Custom Homes  
**COLUMBIA EXTERIOR FRONT ELEVATIONS (LOT 29-33)**

DRAWN BY:  
 MAB  
 CHECKED BY:  
 MAB

PROJECT NUMBER:  
 2004025A

SHEET NUMBER:  
**A4.12**

OF 24 SHEETS  
 © 2020 by Craftstone Architects, Inc.







Plot: 10/20/2020 10:00 AM  
 Drawing: 10/20/2020 10:00 AM  
 User: MAB  
 Path: C:\Users\MAB\AppData\Local\Temp\10/20/2020 10:00 AM  
 File: 10/20/2020 10:00 AM



**1** SIDE ELEVATION - BUILDING 1  
1/4" = 1'-0"

**10** SIDE ELEVATION - BUILDING 10  
1/4" = 1'-0"

ARCHITECT  
**Craftstone Architects, Inc.**  
 14150 S. Route 30, Suite 201  
 Plainfield, Illinois 60544  
 P: (815) 609-1997 F: (815) 327-8827  
 www.CraftstoneArchitects.com  
 Professional Design Firm #: 184-00597

DESIGNER  
**DJK**  
 CUSTOM DESIGN

BUILDER  
**DJK**  
 CUSTOM HOMES

S: 943.329-3486  
 T: 482.629.937  
 Z: Z. P. LEWIS P. DWR P.

Seal

11-30-2020  
 11-30-2020  
 DATED | EXPIRES

DATE	ISSUANCE
09-08-2020	REVISED PER CITY COMMENTS ON 09-01-2020
08-14-2020	HPC SUBMITTAL - REVISED
08-07-2020	HPC SUBMITTAL

**Heritage Place**  
 Naperville, IL  
 Ram West Capital, LLC  
 in Partnership with DJK Custom Homes  
**FRANKLIN EXTERIOR SIDE ELEVATIONS (LOTS 1 & 10)**

DRAWN BY:  
 MAB  
 CHECKED BY:  
 MAB

PROJECT NUMBER:  
 2004025A


SHEET NUMBER:  
**A5.11**

OF 24 SHEETS







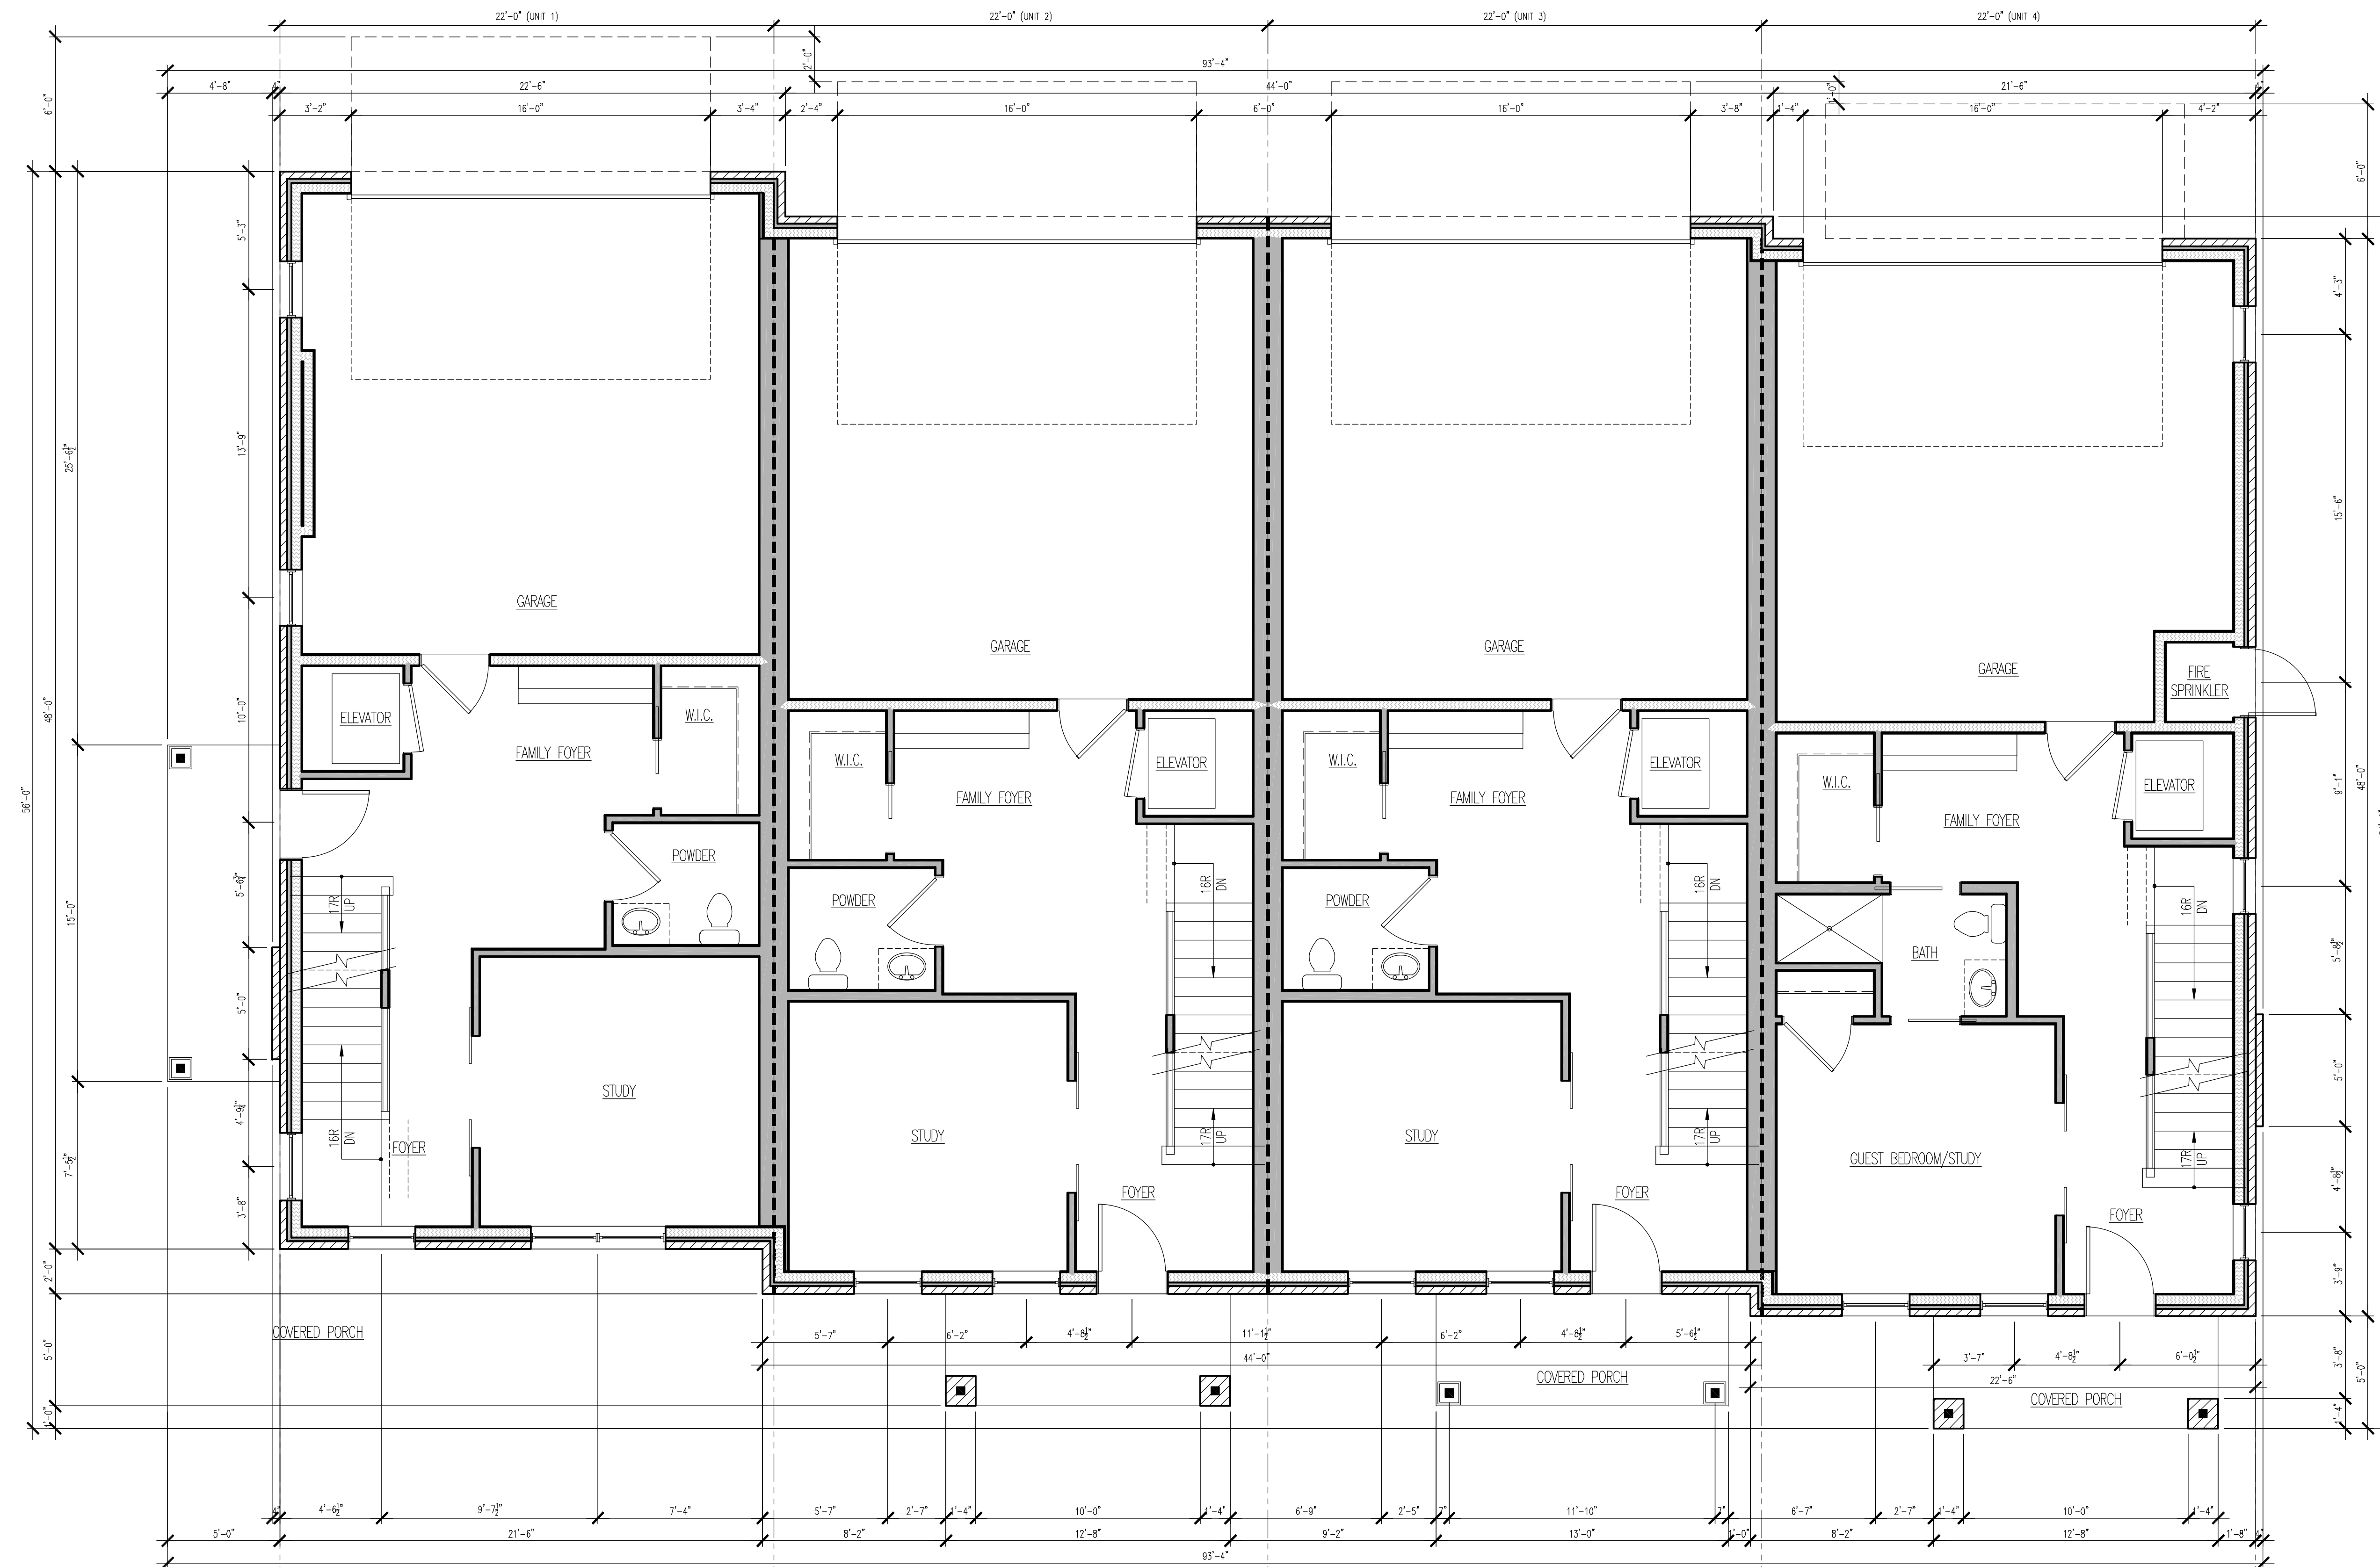

**FIRST FLOOR PLAN (UNIT 1):**  
 9'-1"± CEILING HEIGHT, U.N.O.  
 583 S.F. HEATED LIVING SPACE  
 0 S.F. STAIR AREA (PER BUILDER'S REQUIREMENTS)  
 583 S.F. TOTAL HEATED LIVING SPACE  
 473 S.F. GARAGE  
 MEASURED TO FACE OF BRICK OR OUTSIDE FACE OF WALL AND MIDDLE OF DEMISING WALLS


**FIRST FLOOR PLAN (UNIT 2):**  
 9'-1"± CEILING HEIGHT, U.N.O.  
 583 S.F. HEATED LIVING SPACE  
 0 S.F. STAIR AREA (PER BUILDER'S REQUIREMENTS)  
 583 S.F. TOTAL HEATED LIVING SPACE  
 473 S.F. GARAGE  
 MEASURED TO FACE OF BRICK OR OUTSIDE FACE OF WALL AND MIDDLE OF DEMISING WALLS

**FIRST FLOOR PLAN (UNIT 3):**  
 9'-1"± CEILING HEIGHT, U.N.O.  
 583 S.F. HEATED LIVING SPACE  
 0 S.F. STAIR AREA (PER BUILDER'S REQUIREMENTS)  
 583 S.F. TOTAL HEATED LIVING SPACE  
 473 S.F. GARAGE  
 MEASURED TO FACE OF BRICK OR OUTSIDE FACE OF WALL AND MIDDLE OF DEMISING WALLS

**FIRST FLOOR PLAN (UNIT 4):**  
 9'-1"± CEILING HEIGHT, U.N.O.  
 583 S.F. HEATED LIVING SPACE  
 0 S.F. STAIR AREA (PER BUILDER'S REQUIREMENTS)  
 583 S.F. TOTAL HEATED LIVING SPACE  
 455 S.F. GARAGE  
 18 S.F. FIRE SPRINKLER ROOM  
 MEASURED TO FACE OF BRICK OR OUTSIDE FACE OF WALL AND MIDDLE OF DEMISING WALLS

**EXHIBIT D**

**A7 FIRST FLOOR PLAN**  
 1/4" = 1'-0"

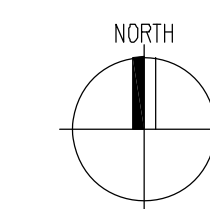

ARCHITECT  
**Craftstone Architects, Inc.**  
 14150 S. Route 30, Suite 201  
 Plainfield, Illinois 60544  
 P: (815) 609-1997 F: (815) 327-8827  
 www.CraftstoneArchitects.com  
 Professional Design Firm #: 184-005697

DESIGNER  
**DJK**  
 CUSTOM DESIGN

BUILDER  
**DJK**  
 CUSTOM HOMES

S: 963.369-34-616  
 T: 487.651-937  
 Z: Z. Z. DUNKER P. HERR P.

Seal

DATE: 11-30-2020  
 EXPIRES: 11-30-2020

DATE	ISSUANCE
09-08-2020	REVISED PER CITY COMMENTS ON 09-01-2020
08-13-2020	HPC SUBMITTAL

**Heritage Place - 4 Unit Building**  
 Naperville, IL  
 Ram West Capital, LLC  
 in Partnership with DJK Custom Homes

**FIRST FLOOR PLAN**

DRAWN BY:  
 MAB


CHECKED BY:  
 MAB

PROJECT NUMBER:  
 2004025A

SHEET NUMBER:  
**A20.20**

OF 24 SHEETS

- GENERAL PLAN NOTES:**
- REFER TO ALL NOTES ON SHEET A0.10 FOR ADDITIONAL INFORMATION.
  - SECTION 1 FOR GENERAL REQUIREMENTS
  - SECTION 2 & 3 FOR EXCAVATION NOTES AND CONCRETE NOTES
  - SECTION 4 FOR MASONRY NOTES
  - SECTION 5 FOR STEEL NOTES
  - SECTION 6, 7, 8 & 9 FOR CARPENTRY, FIRE BLOCKING, MOISTURE CONTROL & DOOR-WINDOW NOTES
  - SECTION 10, 11, 12 & 13 FOR MECHANICAL, PLUMBING, ELECTRICAL & SMOKE/CO DETECTOR NOTES
  - SECTION 14 FOR ECC NOTES
  - SECTION 15, 16 & 17 FOR ATTIC/CRAM, ACCESS, MISCELLANEOUS & FINISH NOTES
  - SECTION 18 FOR WAREHOUSE SPECIFIC NOTES
  - SEE GENERAL PLAN NOTES ON FIRST FLOOR SHEET FOR ADDITIONAL INFORMATION.

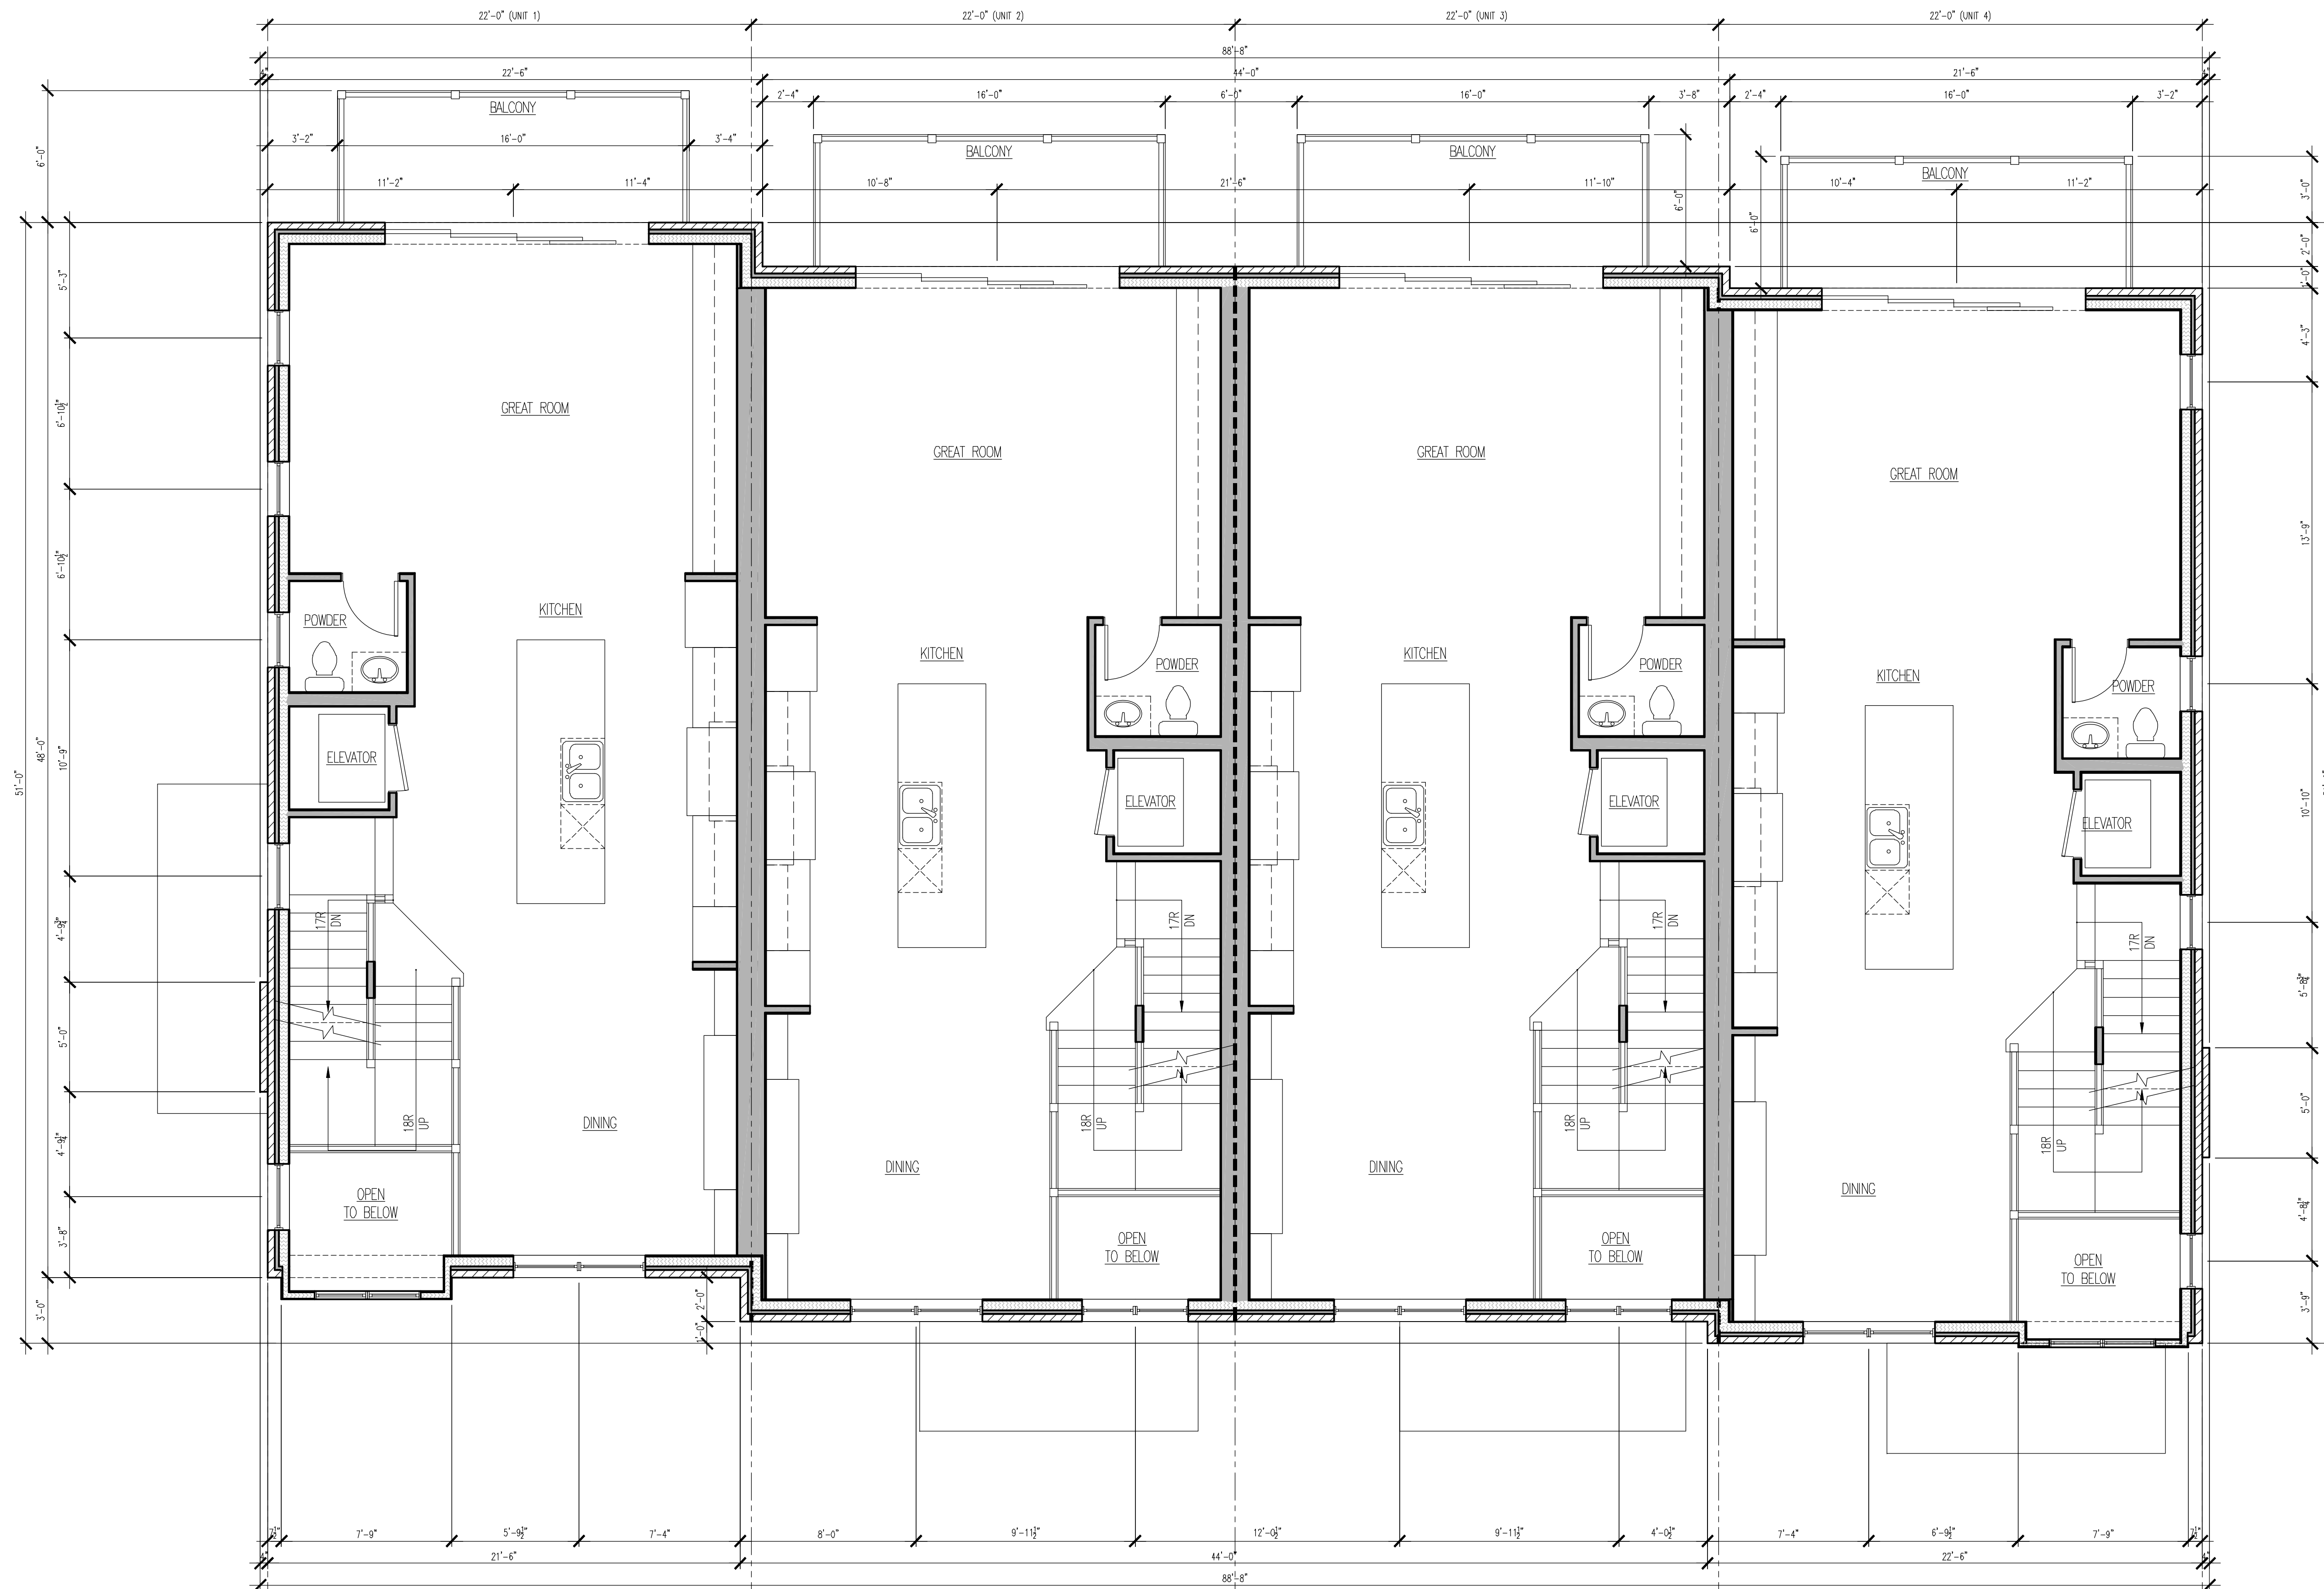


**SECOND FLOOR PLAN (UNIT 1):**  
 10'-1"± CEILING HEIGHT, U.N.O.  
 915 S.F. HEATED LIVING SPACE  
 99 S.F. STAIR AREA (PER BUILDER'S REQUIREMENTS)  
 1,014 S.F. TOTAL HEATED LIVING SPACE  
 96 S.F. OUTDOOR BALCONY  
 MEASURED TO FACE OF BRICK OR OUTSIDE FACE OF WALL AND MIDDLE OF DEMISING WALLS

**SECOND FLOOR PLAN (UNIT 2):**  
 10'-1"± CEILING HEIGHT, U.N.O.  
 915 S.F. HEATED LIVING SPACE  
 99 S.F. STAIR AREA (PER BUILDER'S REQUIREMENTS)  
 1,014 S.F. TOTAL HEATED LIVING SPACE  
 96 S.F. OUTDOOR BALCONY  
 MEASURED TO FACE OF BRICK OR OUTSIDE FACE OF WALL AND MIDDLE OF DEMISING WALLS

**SECOND FLOOR PLAN (UNIT 3):**  
 10'-1"± CEILING HEIGHT, U.N.O.  
 915 S.F. HEATED LIVING SPACE  
 99 S.F. STAIR AREA (PER BUILDER'S REQUIREMENTS)  
 1,014 S.F. TOTAL HEATED LIVING SPACE  
 96 S.F. OUTDOOR BALCONY  
 MEASURED TO FACE OF BRICK OR OUTSIDE FACE OF WALL AND MIDDLE OF DEMISING WALLS

**SECOND FLOOR PLAN (UNIT 4):**  
 10'-1"± CEILING HEIGHT, U.N.O.  
 915 S.F. HEATED LIVING SPACE  
 99 S.F. STAIR AREA (PER BUILDER'S REQUIREMENTS)  
 1,014 S.F. TOTAL HEATED LIVING SPACE  
 96 S.F. OUTDOOR BALCONY  
 MEASURED TO FACE OF BRICK OR OUTSIDE FACE OF WALL AND MIDDLE OF DEMISING WALLS

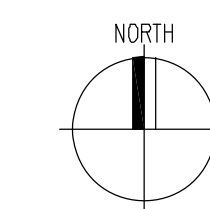

**EXHIBIT D**

**A7 SECOND FLOOR PLAN**  
 1/4" = 1'-0"

**ARCHITECT**  
**Craftstone Architects, Inc.**  
 14150 S. Route 30, Suite 201  
 Plainfield, Illinois 60544  
 P: (815) 609-1997 F: (815) 327-8827  
 www.CraftstoneArchitects.com  
 Professional Design Firm #: 184-005697

**DESIGNER**  
**DJK**  
 CUSTOM DESIGN

**BUILDER**  
**DJK**  
 CUSTOM HOMES

S: 963.369-34-616  
 T: 487.651-937  
 2, 2, 2, DESIGNER P. REFER P.

Seal

DATE	ISSUANCE
09-08-2020	11-30-2020
08-13-2020	EXPIRES

09-08-2020	REVISED PER CITY COMMENTS ON 09-01-2020
08-13-2020	HPC SUBMITTAL
DATE	ISSUANCE

**Heritage Place - 4 Unit Building**  
 Naperville, IL  
 Ram West Capital, LLC  
 in Partnership with DJK Custom Homes

**SECOND FLOOR PLAN**

DRAWN BY:  
MAB

CHECKED BY:  
MAB

PROJECT NUMBER:  
2004025A

SHEET NUMBER:  
**A20.30**



