

A20.10 - BASEMENT PLAN
 A20.20 - FIRST FLOOR PLAN
 A20.30 - SECOND FLOOR PLAN
 A20.40 - THIRD FLOOR PLAN
 A20.50 - ROOF LEVEL PLAN

INDEX OF DRAWINGS:

- A0.10 SITE PLAN
- A1.10 EXTERIOR FRONT ELEVATIONS - TYPES A-B-C-D
- A1.11 EXTERIOR FRONT ELEVATIONS - TYPES E-F-G-H
- A1.12 EXTERIOR FRONT ELEVATIONS - TYPES J-K-L-M
- A1.13 EXTERIOR FRONT ELEVATIONS - TYPES N-O
- A2.10 WRIGHT EXTERIOR FRONT ELEVATIONS (LOTS 1-3)
- A2.11 WRIGHT EXTERIOR FRONT ELEVATIONS (LOTS 4-6)
- A2.12 WRIGHT EXTERIOR FRONT ELEVATIONS (LOTS 10-13)
- A2.13 WRIGHT EXTERIOR FRONT ELEVATIONS (LOTS 14-16)
- A3.10 SCHOOL EXTERIOR FRONT ELEVATIONS (LOTS 17-20)
- A3.11 SCHOOL EXTERIOR SIDE ELEVATIONS (LOTS 1-3)
- A4.10 COLUMBIA EXTERIOR FRONT ELEVATIONS (LOTS 21-24)
- A4.11 COLUMBIA EXTERIOR FRONT ELEVATIONS (LOTS 25-28)
- A4.12 COLUMBIA EXTERIOR FRONT ELEVATIONS (LOTS 29-33)
- A4.13 COLUMBIA EXTERIOR FRONT ELEVATIONS (LOTS 34-38)
- A5.10 FRANKLIN EXTERIOR FRONT ELEVATIONS (LOTS 39-42)
- A5.11 FRANKLIN EXTERIOR SIDE ELEVATIONS (LOTS 1 & 10)
- A6.10 NEXT TO MANSION EXTERIOR FRONT ELEVATIONS (LOTS 7-9)
- A10.30 EXTERIOR REAR ELEVATION (BUILDING 4)
- A20.10 FOUNDATION PLAN
- A20.20 FIRST FLOOR PLAN
- A20.30 SECOND FLOOR PLAN
- A20.40 THIRD FLOOR PLAN
- A20.50 ROOF LEVEL PLAN

Craftstone Architects, Inc.
 14150 S. Route 30, Suite 201
 Plainfield, Illinois 60544
 P: (815) 609-1997 F: (815) 327-8827
 www.CraftstoneArchitects.com
 Professional Design Firm # 184-005997

ARCHITECT

DJK
 CUSTOM DESIGN

DJK
 CUSTOM HOMES

DESIGNER BUILDER

S: 963.369-3446
 T: 487.693-937

Seal

11-30-2020
 DATED

11-30-2020
 EXPIRES

DATE	ISSUANCE
09-08-2020	REVISED PER CITY COMMENTS ON 09-01-2020
08-14-2020	HPC SUBMITTAL - REVISED
08-07-2020	HPC SUBMITTAL

Heritage Place
 Naperville, IL
 Ram West Capital, LLC
 in Partnership with DJK Custom Homes


SITE PLAN

DRAWN BY:
MAB

CHECKED BY:
MAB

PROJECT NUMBER:
2004025A

SHEET NUMBER:
A0.10

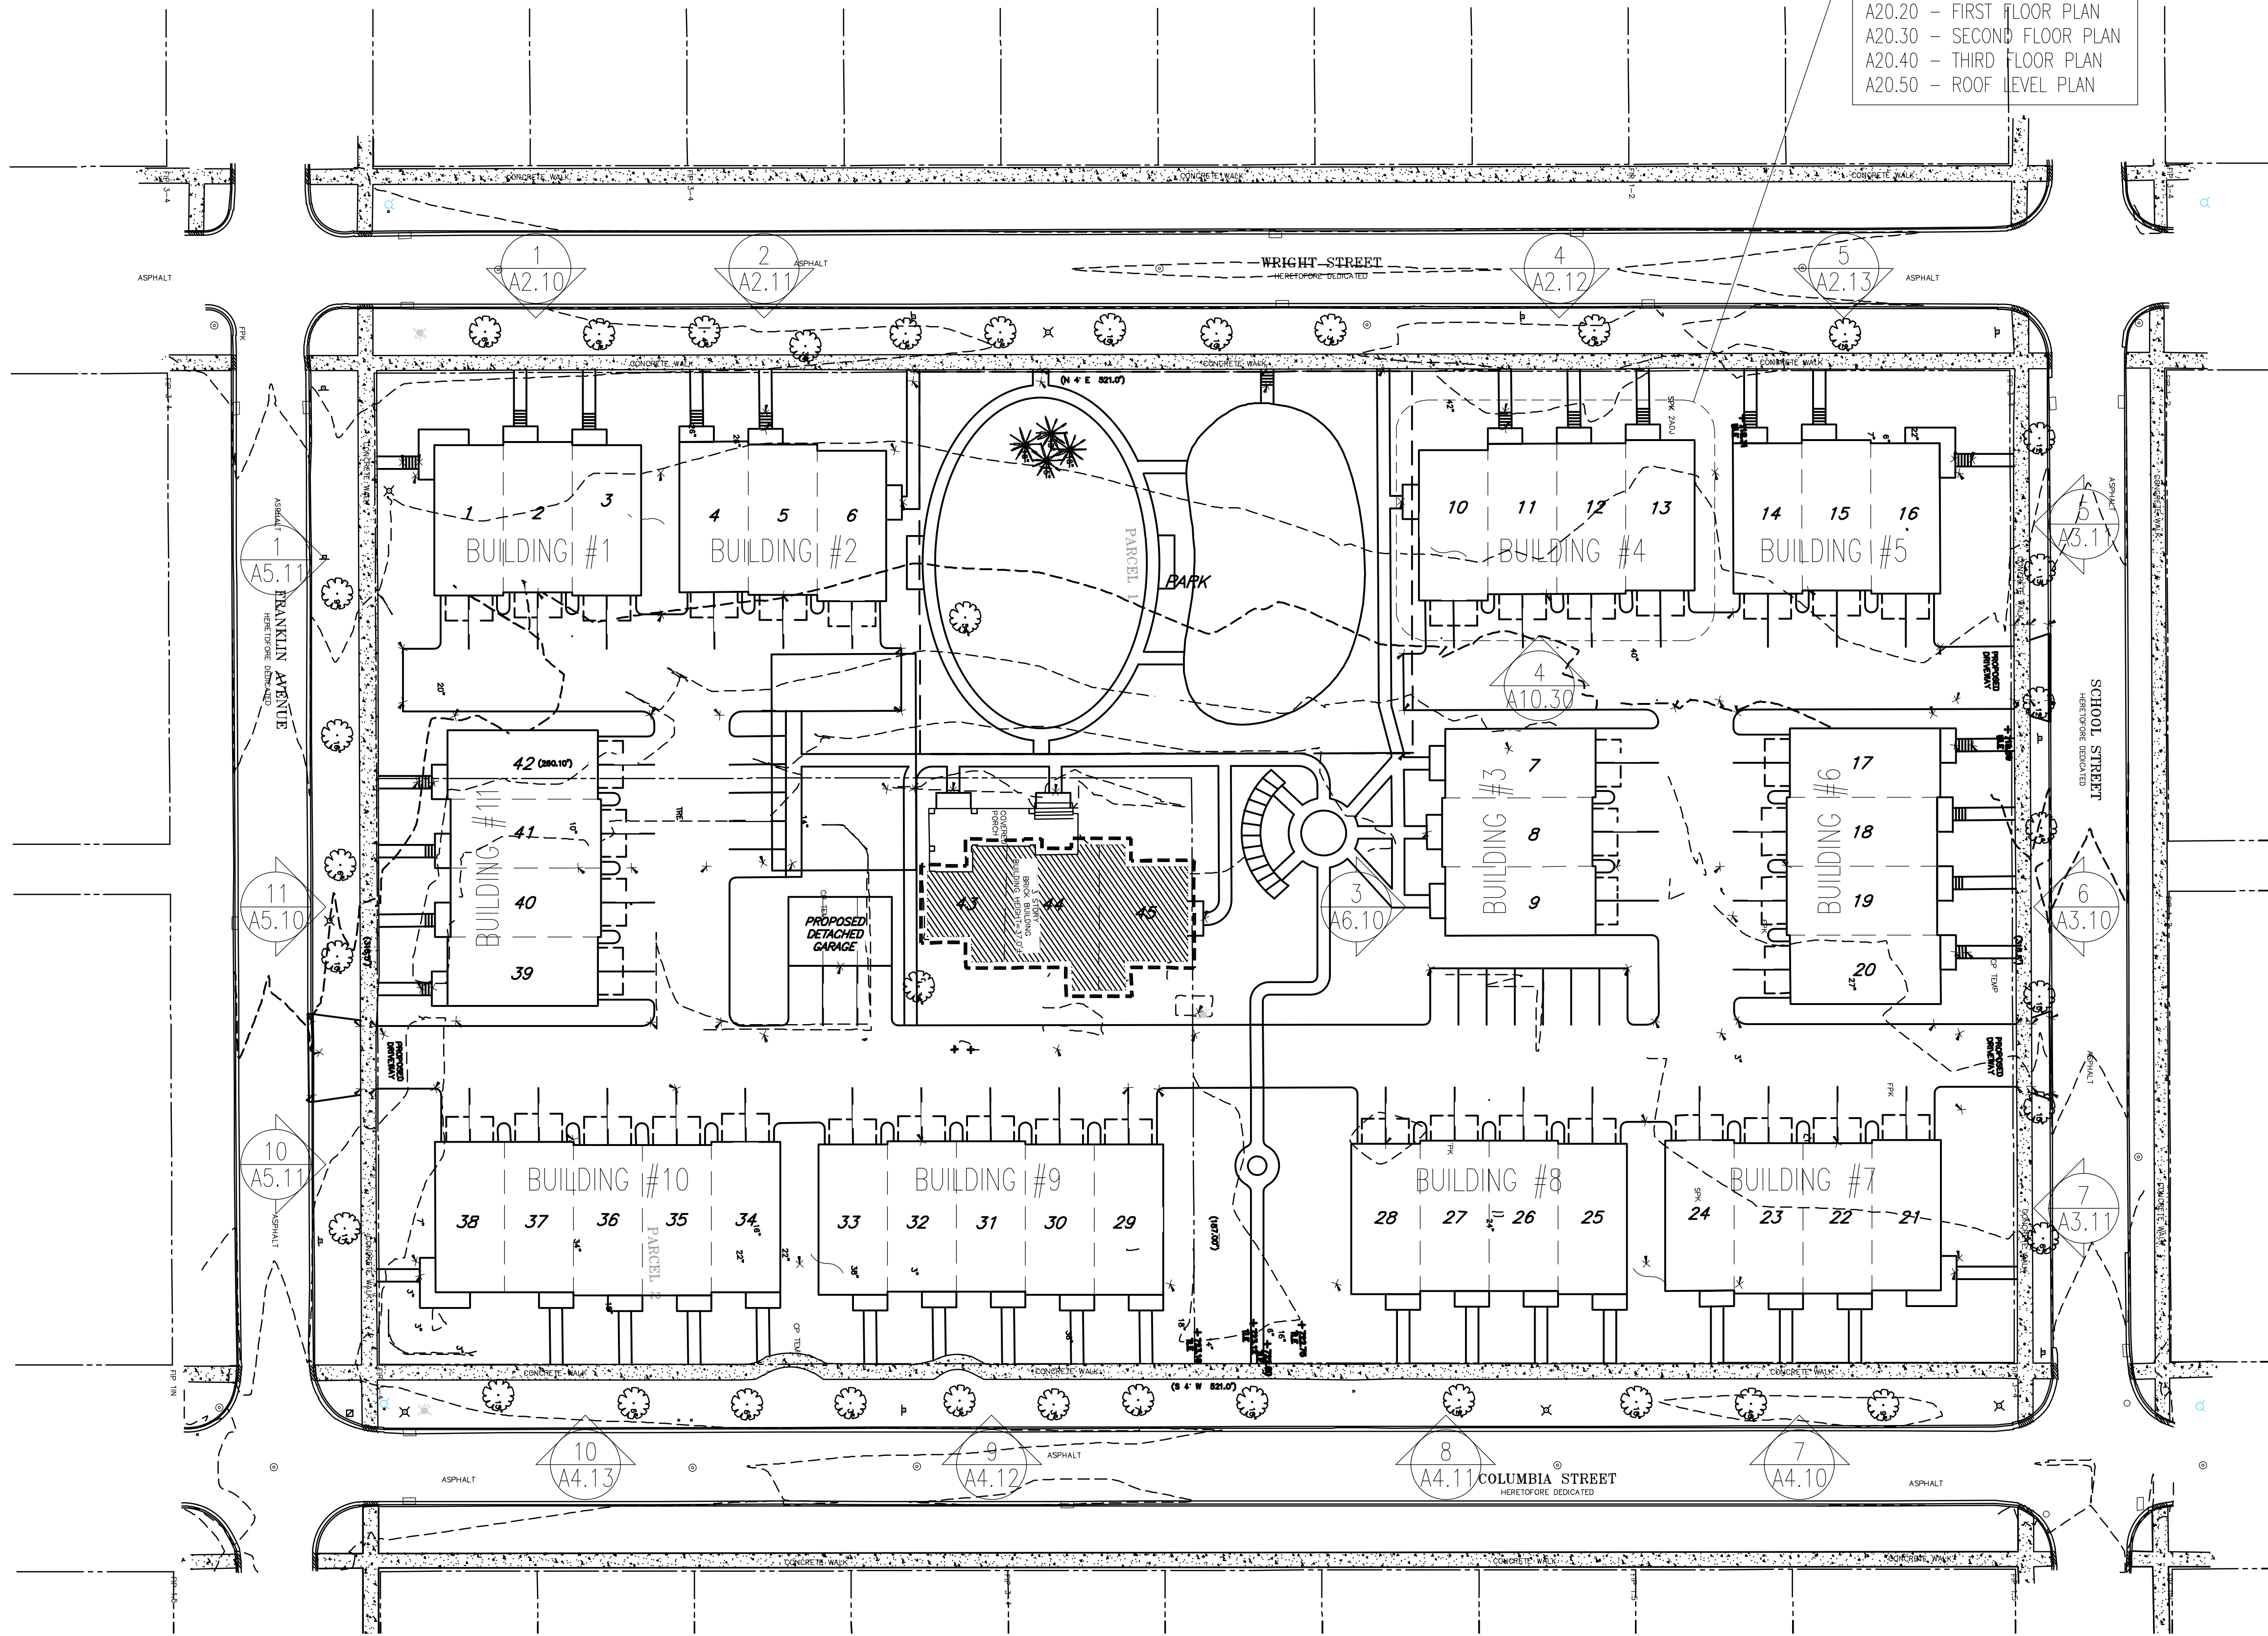

A1 SITE PLAN - BUILDING NUMBERS
 1" = 30'

A:\2004025A\2004025A.dwg, 08/07/2020, 09:58:14, MAB, DJK Custom Homes, Inc., 14150 S. Route 30, Suite 201, Plainfield, IL 60544
 P: (815) 609-1997, F: (815) 327-8827, www.CraftstoneArchitects.com
 2004025A.dwg, 08/07/2020, 09:58:14, MAB, DJK Custom Homes, Inc., 14150 S. Route 30, Suite 201, Plainfield, IL 60544
 P: (815) 609-1997, F: (815) 327-8827, www.CraftstoneArchitects.com



D FRONT ELEVATION - D
1/4" = 1'-0"



C FRONT ELEVATION - C
1/4" = 1'-0"



B FRONT ELEVATION - B
1/4" = 1'-0"



A FRONT ELEVATION - A
1/4" = 1'-0"

File: 2004025A-A1.10.dwg
 Plot: 2020-07-11 10:00:00 AM
 Plotter: HP DesignJet T1100e
 Plot Scale: 1/4" = 1'-0"
 Plot Size: 36" x 48"

ARCHITECT
Craftstone Architects, Inc.
 14150 S. Route 30, Suite 201
 Plainfield, Illinois 60544
 P: (815) 609-1997 F: (815) 327-8827
 www.CraftstoneArchitects.com
 Professional Design Firm #: 184-005987

DESIGNER
DJK
 CUSTOM DESIGN

BUILDER
DJK
 CUSTOM HOMES

S: 943.389-3446
 T: 482.629.937

Seal

11-30-2020
 DATED | EXPIRES

DATE	ISSUANCE
09-08-2020	REVISED PER CITY COMMENTS ON 09-01-2020
08-14-2020	HPC SUBMITTAL - REVISED
08-07-2020	HPC SUBMITTAL

Heritage Place
 Naperville, IL
 Ram West Capital, LLC
 in Partnership with DJK Custom Homes
 EXTERIOR FRONT ELEVATIONS - TYPES A-B-C-D

DRAWN BY:
 MAB
 CHECKED BY:
 MAB

PROJECT NUMBER:
 2004025A

SHEET NUMBER:
A1.10

OF 24 SHEETS

© 2020 by Craftstone Architects, Inc.



H FRONT ELEVATION - H
1/4" = 1'-0"



G FRONT ELEVATION - G
1/4" = 1'-0"



F FRONT ELEVATION - F
1/4" = 1'-0"



E FRONT ELEVATION - E
1/4" = 1'-0"

Plot Date: 10/26/2020 10:45:00 AM
 Plot Path: C:\Users\mab\OneDrive\Documents\2004025A\2004025A.dwg
 Plot Scale: 1/4" = 1'-0"
 Plot Size: 11.00 x 17.00
 Plot Title: EXTERIOR FRONT ELEVATIONS - TYPES E-F-G-H
 Plot User: mab

ARCHITECT
Craftstone Architects, Inc.
 14150 S. Route 30, Suite 201
 Plainfield, Illinois 60544
 P: (815) 609-1997 F: (815) 327-8827
 www.CraftstoneArchitects.com
 Professional Design Firm #: 184-005587

DESIGNER
DJK
 CUSTOM DESIGN

BUILDER
DJK
 CUSTOM HOMES

S: 943.329-4486
 T: 482.693.937
 Z: Z. P. LEWIS P. DWR P.

Seal

11-30-2020 | 11-30-2020
 DATED | EXPIRES

DATE	ISSUANCE
09-08-2020	REVISED PER CITY COMMENTS ON 09-01-2020
08-14-2020	HPC SUBMITTAL - REVISED
08-07-2020	HPC SUBMITTAL

Heritage Place
 Naperville, IL
 Ram West Capital, LLC
 in Partnership with DJK Custom Homes
 EXTERIOR FRONT ELEVATIONS - TYPES E-F-G-H

DRAWN BY:
 MAB
 CHECKED BY:
 MAB

PROJECT NUMBER:
 2004025A

SHEET NUMBER:
A1.11



M FRONT ELEVATION - M
1/4" = 1'-0"



L FRONT ELEVATION - L
1/4" = 1'-0"



K FRONT ELEVATION - K
1/4" = 1'-0"



J FRONT ELEVATION - J
1/4" = 1'-0"

Plot Date: 10/26/2020 10:56:01 AM
 Plot Path: C:\Users\mab\OneDrive\Documents\2004025A\A1.12.dwg
 Plot Name: 2004025A-A1.12.dwg
 Plot Scale: 1/4" = 1'-0"
 Plot Size: 11.00 x 17.00
 Plot Orientation: Landscape
 Plot Color: Black
 Plot Lineweight: 0.20
 Plot Linetype: Solid
 Plot Font: Arial, 10
 Plot Title: 2004025A-A1.12.dwg

ARCHITECT
Craftstone Architects, Inc.
 14150 S. Route 30, Suite 201
 Plainfield, Illinois 60544
 P: (815) 609-1997 F: (815) 327-8827
 www.CraftstoneArchitects.com
 Professional Design Firm #: 184-005587

DESIGNER
DJK
 CUSTOM DESIGN

BUILDER
DJK
 CUSTOM HOMES

S: 943.329.4486
 T: 482.693.937
 Z: Z. P. LEWIS P. BOYER P.

Seal

11-30-2020
 11-30-2020
 DATED | EXPIRES

09-08-2020	REVISED PER CITY COMMENTS ON 09-01-2020
08-14-2020	HPC SUBMITTAL - REVISED
08-07-2020	HPC SUBMITTAL
DATE	ISSUANCE

Heritage Place
 Naperville, IL
 Ram West Capital, LLC
 in Partnership with DJK Custom Homes
 EXTERIOR FRONT ELEVATIONS - TYPES J-K-L-M

DRAWN BY:
 MAB
 CHECKED BY:
 MAB

PROJECT NUMBER:
 2004025A

SHEET NUMBER:
A1.12

OF 24 SHEETS
 © 2020 by Craftstone Architects, Inc.

1 2 3 4 5 6 7

D

C

B



O FRONT ELEVATION - O
1/4" = 1'-0"

N FRONT ELEVATION - N
1/4" = 1'-0"

Plot Date: 08/26/2020 10:56:01 AM
 Plot Path: C:\Users\mab\OneDrive\Documents\2004025A\2004025A.dwg
 Plot Scale: 1/4" = 1'-0"
 Plot Size: 11.00 x 17.00
 Plot Title: 2004025A-A1.13.dwg
 Plot User: mab

2004025A-A1.13.dwg

ARCHITECT
Craftstone Architects, Inc.
 14150 S. Route 30, Suite 201
 Plainfield, Illinois 60544
 P: (815) 609-1997 F: (815) 327-8827
 www.CraftstoneArchitects.com
 Professional Design Firm #: 184-005587

DESIGNER
DJK
 CUSTOM DESIGN

BUILDER
DJK
 CUSTOM HOMES

S: 943.369-3446
 T: 482.693.937

Seal

11-30-2020
 DATED

11-30-2020
 EXPIRES

09-08-2020	REVISED PER CITY COMMENTS ON 09-01-2020	
08-14-2020	HPC SUBMITTAL - REVISED	
08-07-2020	HPC SUBMITTAL	ISSUANCE
DATE		

Heritage Place
 Naperville, IL
 Rain West Capital, LLC
 in Partnership with DJK Custom Homes
 EXTERIOR FRONT ELEVATIONS - TYPES NO

DRAWN BY:
MAB

CHECKED BY:
MAB

PROJECT NUMBER:
2004025A

SHEET NUMBER:
A1.13

OF 24 SHEETS

© 2020 by Craftstone Architects, Inc.



1 FRONT ELEVATION - BUILDING 1
1/4" = 1'-0"

Plot Date: 08/08/2020 10:45:00 AM
 Plot Path: C:\Users\mab\OneDrive\Documents\2004025A\2004025A.dwg
 Plot Scale: 1/4" = 1'-0"
 Plot Size: 11.00 x 17.00
 Plot Title: 1 FRONT ELEVATION - BUILDING 1
 Plot Units: Feet

ARCHITECT
Craftstone Architects, Inc.
 14150 S. Route 30, Suite 201
 Plainfield, Illinois 60544
 P: (815) 609-1997 F: (815) 327-8827
 www.CraftstoneArchitects.com
 Professional Design Firm #: 184-005587

DESIGNER
DJK
 CUSTOM DESIGN

BUILDER
DJK
 CUSTOM HOMES

S: 943.329-3446
 T: 487.693.937
 Z: Z. P. LEWIS P. ROYER P.

Seal

09-08-2020 | REVISED PER CITY COMMENTS ON 09-01-2020
 08-14-2020 | HPC SUBMITTAL - REVISED
 08-07-2020 | HPC SUBMITTAL
 DATE | ISSUANCE

09-08-2020 | REVISED PER CITY COMMENTS ON 09-01-2020
 08-14-2020 | HPC SUBMITTAL - REVISED
 08-07-2020 | HPC SUBMITTAL
 DATE | ISSUANCE

Heritage Place
 Naperville, IL
 Ram West Capital, LLC
 in Partnership with DJK Custom Homes
WRIGHT EXTERIOR FRONT ELEVATIONS (LOT 1-3)

DRAWN BY:
 MAB
 CHECKED BY:
 MAB

PROJECT NUMBER:
 2004025A

SHEET NUMBER:
A2.10

OF 24 SHEETS

© 2020 by Craftstone Architects, Inc.



2 FRONT ELEVATION - BUILDING 2
1/4" = 1'-0"

Plot Date: 08/08/2020 10:45:00 AM
 Plot Path: C:\Users\mab\OneDrive\Documents\2004025A\2004025A.dwg
 Plot Scale: 1/4" = 1'-0"
 Plot Size: 11.00 x 17.00
 Plot Title: 2 FRONT ELEVATION - BUILDING 2

ARCHITECT
Craftstone Architects, Inc.
 14150 S. Route 30, Suite 201
 Plainfield, Illinois 60544
 P: (815) 609-1997 F: (815) 327-8827
 www.CraftstoneArchitects.com
 Professional Design Firm #: 184-005587

DESIGNER
DJK
 CUSTOM DESIGN

BUILDER
DJK
 CUSTOM HOMES

S: 943.329-3486
 T: 482.693.937

Seal

11-30-2020 | 11-30-2020
 DATED | EXPIRES

DATE	ISSUANCE
09-08-2020	REVISED PER CITY COMMENTS ON 09-01-2020
08-14-2020	HPC SUBMITTAL - REVISED
08-07-2020	HPC SUBMITTAL

Heritage Place
 Naperville, IL
 Ram West Capital, LLC
 in Partnership with DJK Custom Homes
WRIGHT EXTERIOR FRONT ELEVATIONS (LOT 4-6)

DRAWN BY:
 MAB
 CHECKED BY:
 MAB

PROJECT NUMBER:
 2004025A

SHEET NUMBER:
A2.11

OF 24 SHEETS

© 2020 by Craftstone Architects, Inc.



4 FRONT ELEVATION - BUILDING 4
1/4" = 1'-0"

Plot Date: 08/07/2020 10:50:00 AM
 Drawing File: 2004025A.dwg
 User: MAB
 Plot Path: C:\Users\MAB\AppData\Local\Temp\2020-08-07\2020-08-07_10:50:00 AM\2004025A.dwg

ARCHITECT
Craftstone Architects, Inc.
 14150 S. Route 30, Suite 201
 Plainfield, Illinois 60544
 P: (815) 609-1997 F: (815) 327-8827
 www.CraftstoneArchitects.com
 Professional Design Firm #: 184-005587

DESIGNER
DJK
 CUSTOM DESIGN

BUILDER
DJK
 CUSTOM HOMES

S: 943.369-4486
 T: 482.693.937
 22 S. LEWIS P. BOX 11

Seal

11-30-2020 | 11-30-2020
 DATED | EXPIRES

DATE	ISSUANCE
09-08-2020	REVISED PER CITY COMMENTS ON 09-01-2020
08-14-2020	HPC SUBMITTAL - REVISED
08-07-2020	HPC SUBMITTAL

Heritage Place
 Naperville, IL
 Ram West Capital, LLC
 in Partnership with DJK Custom Homes
WRIGHT EXTERIOR FRONT ELEVATIONS (LOT 10-13)

DRAWN BY:
 MAB
 CHECKED BY:
 MAB

PROJECT NUMBER:
 2004025A

SHEET NUMBER:
A2.12



6 FRONT ELEVATION - BUILDING 6
 1/4" = 1'-0"

Plot Date: 08/08/2020 10:50:05 AM
 Drawing File: 2004025A.dwg
 User: MAB
 Plot Path: C:\Users\MAB\AppData\Local\Temp\2020-08-08\2004025A.dwg
 Plot Device: HP DesignJet T1100

ARCHITECT
Craftstone Architects, Inc.
 14150 S. Route 30, Suite 201
 Plainfield, Illinois 60544
 P: (815) 609-1997 F: (815) 327-8827
 www.CraftstoneArchitects.com
 Professional Design Firm #: 184-005987

DESIGNER
DJK
 CUSTOM DESIGN

BUILDER
DJK
 CUSTOM HOMES

S: 943.369-4486
 T: 482.629.937
 Z: Z. Z. LEWIS P. ROYER P.

Seal

DATED: 11-30-2020
 EXPIRES: 11-30-2020

DATE	ISSUANCE
09-08-2020	REVISED PER CITY COMMENTS ON 09-01-2020
08-14-2020	HPC SUBMITTAL - REVISED
08-07-2020	HPC SUBMITTAL

Heritage Place
 Naperville, IL
 Ram West Capital, LLC
 in Partnership with DJK Custom Homes
 SCHOOL EXTERIOR FRONT ELEVATIONS (LOT 17-20)

DRAWN BY:
 MAB
 CHECKED BY:
 MAB

PROJECT NUMBER:
 2004025A

SHEET NUMBER:
A3.10

OF 24 SHEETS
 © 2020 by Craftstone Architects, Inc.

Plot: 10/20/2020 10:00 AM
 Drawing: 10/20/2020 10:00 AM
 Path: C:\Users\mab\Documents\2004025A\2004025A.dwg
 Plot: 10/20/2020 10:00 AM
 Plotter: HP DesignJet T1100



ARCHITECT
Craftstone Architects, Inc.
 14150 S. Route 30, Suite 201
 Plainfield, Illinois 60544
 P: (815) 609-1997 F: (815) 327-8827
 www.CraftstoneArchitects.com
 Professional Design Firm #: 184-00597

DESIGNER
DJK CUSTOM DESIGN
 S: 943.369-4466
 T: 482.693.937

BUILDER
DJK CUSTOM HOMES
 2 2 P. OWNER P. OWNER P.

Seal

11-30-2020 | 11-30-2020
 DATED | EXPIRES

DATE	ISSUANCE
09-08-2020	REVISED PER CITY COMMENTS ON 09-01-2020
08-14-2020	HPC SUBMITTAL - REVISED
08-07-2020	HPC SUBMITTAL


Heritage Place
 Naperville, IL
 Ram West Capital, LLC
 in Partnership with DJK Custom Homes
SCHOOL EXTERIOR SIDE ELEVATIONS (LOTS 5 & 7)

DRAWN BY:
 MAB
 CHECKED BY:
 MAB

PROJECT NUMBER:
 2004025A

SHEET NUMBER:
A3.11
 OF 24 SHEETS

© 2020 by Craftstone Architects, Inc.

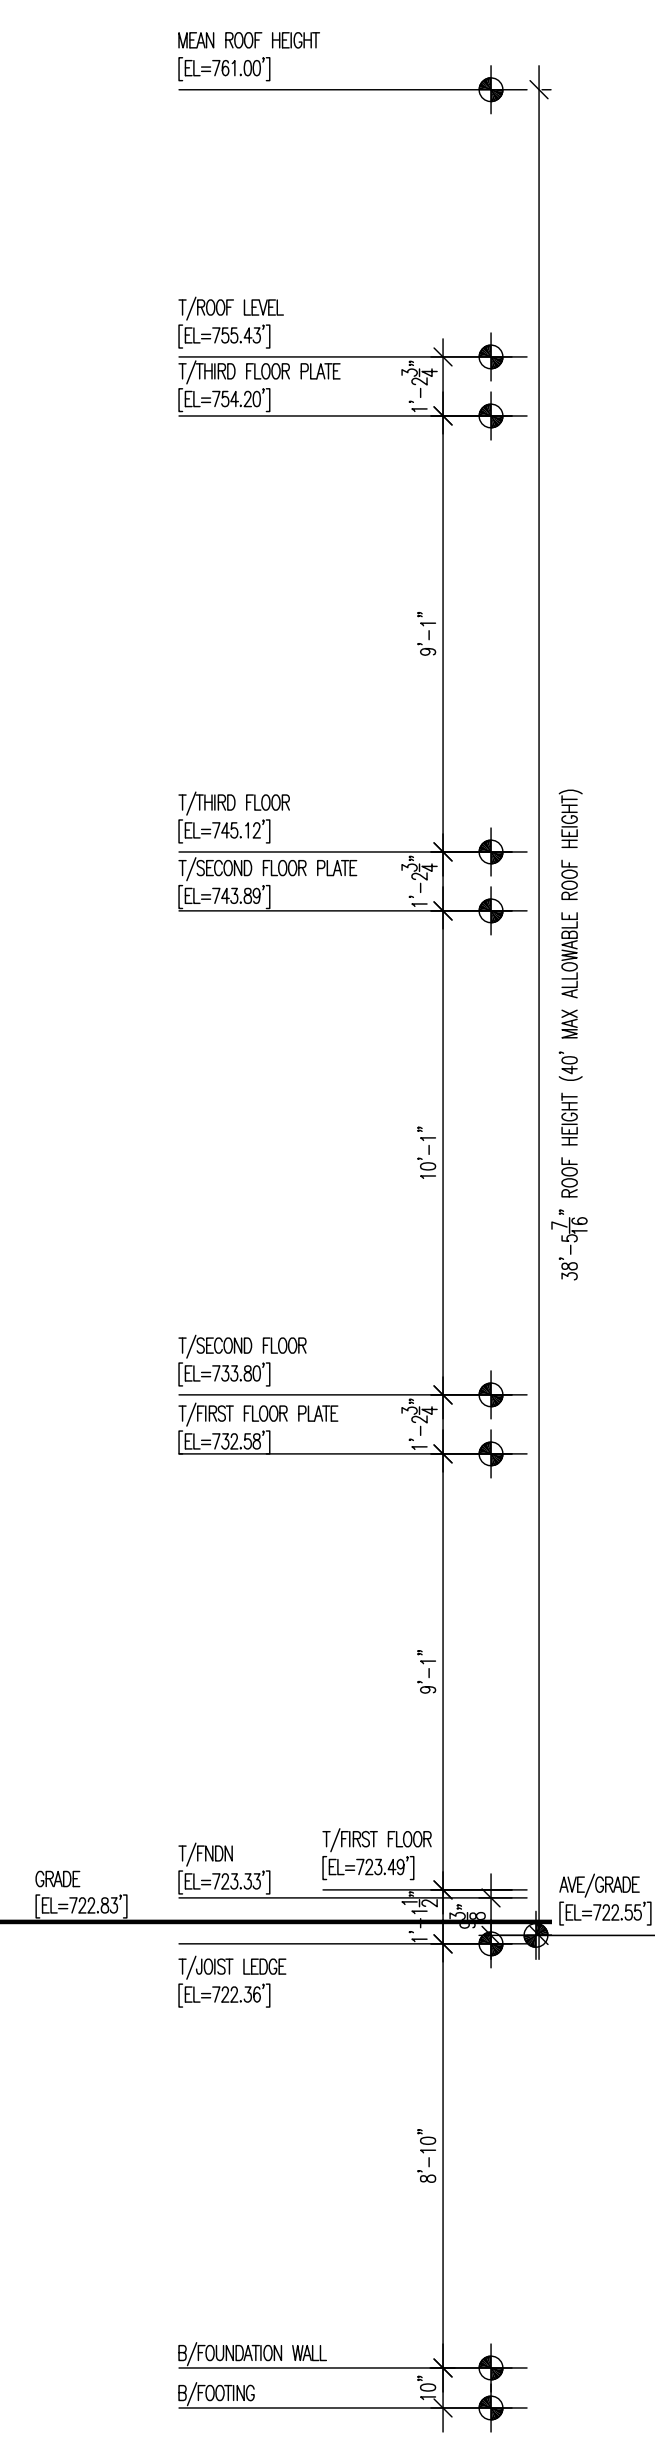

7 FRONT ELEVATION - BUILDING 7
 1/4" = 1'-0"

Plot Date: 09/08/2020 10:40:01 AM
 Drawing File: 2004025A-10.dwg
 User: mab
 Plot Device: HPGL
 Plot Scale: 1/4" = 1'-0"
 Plot Area: 100%
 Plot Range: All
 Plot Orientation: Landscape
 Plot Color: Black
 Plot Lineweight: 0.5
 Plot Linetype: Solid
 Plot Font: Arial, 10
 Plot Title: 7 FRONT ELEVATION - BUILDING 7
 Plot Date: 09/08/2020 10:40:01 AM

ARCHITECT
Craftstone Architects, Inc.
 14150 S. Route 30, Suite 201
 Plainfield, Illinois 60544
 P: (815) 609-1997 F: (815) 327-8827
 www.CraftstoneArchitects.com
 Professional Design Firm #: 184-005587

DESIGNER
DJK
 CUSTOM DESIGN

BUILDER
DJK
 CUSTOM HOMES

S: 943.329-3486
 T: 487.693.937
 Z: Z. Z. LEWIS P. DWYER P.

Seal

DATED: 11-30-2020
 EXPIRES: 11-30-2020


DATE	ISSUANCE
09-08-2020	REVISED PER CITY COMMENTS ON 09-01-2020
08-14-2020	HPC SUBMITTAL - REVISED
08-07-2020	HPC SUBMITTAL

Heritage Place
 Naperville, IL
 Ram West Capital, LLC
 in Partnership with DJK Custom Homes
 COLUMBIA EXTERIOR FRONT ELEVATIONS (LOT 21-24)

DRAWN BY:
 MAB
 CHECKED BY:
 MAB

PROJECT NUMBER:
 2004025A

SHEET NUMBER:
A4.10
 OF 24 SHEETS

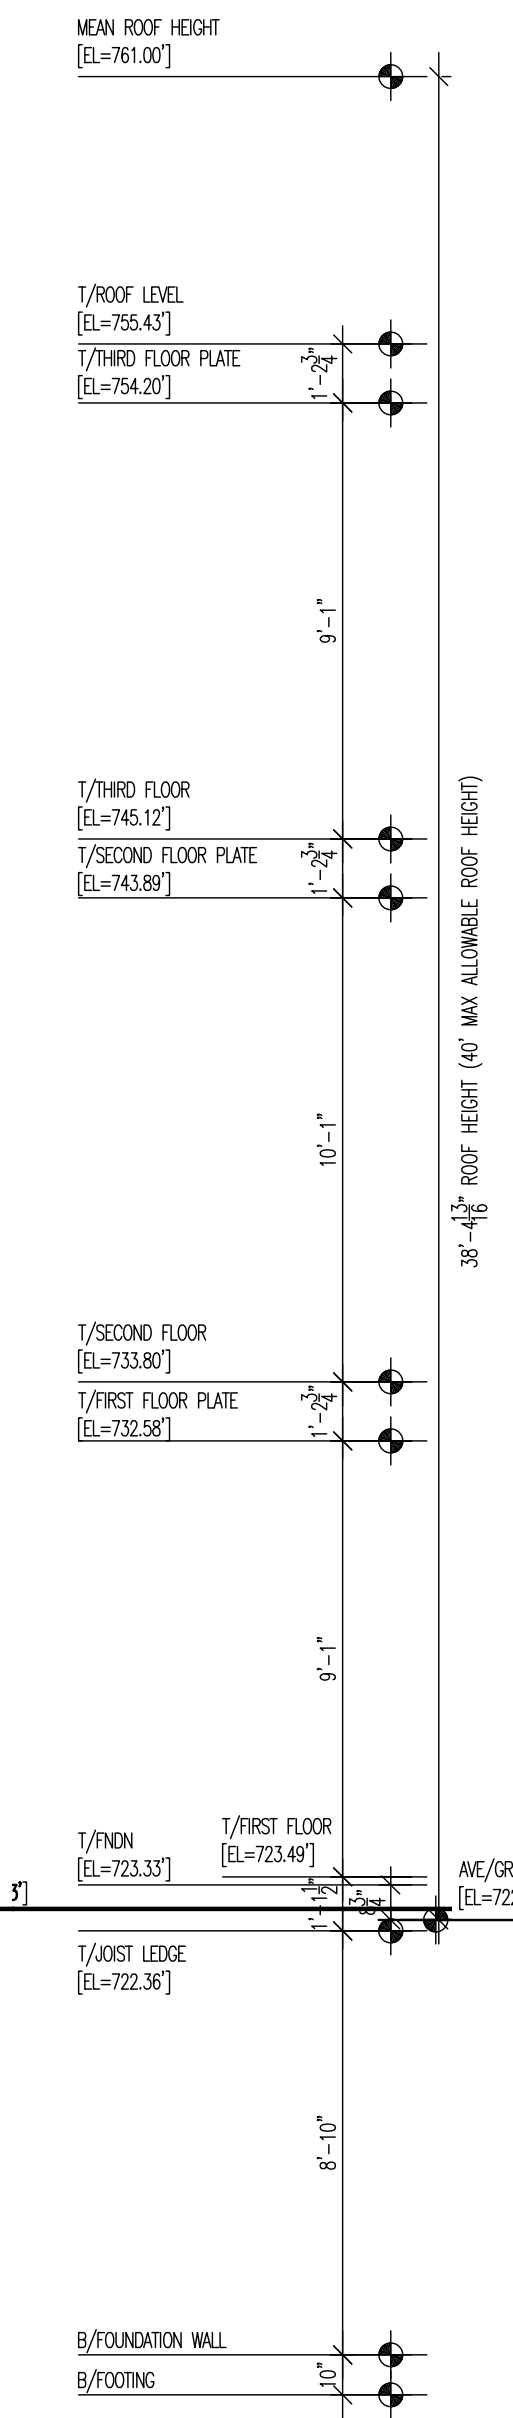

FACADE 'J' FACADE 'C' FACADE 'B' FACADE 'M'

8 FRONT ELEVATION - BUILDING 8
1/4" = 1'-0"

Plot Date: 08/07/2020 10:45:00 AM
 Drawing File: 2004025A-11.dwg
 User: MAB
 Plot Device: HPGL
 Plot Style: 2004025A.ctb
 Plot Range: Full
 Plot Scale: 1/4" = 1'-0"
 Plot Size: 36" x 48"

ARCHITECT
Craftstone Architects, Inc.
 14150 S. Route 30, Suite 201
 Plainfield, Illinois 60544
 P: (815) 609-1997 F: (815) 327-8827
 www.CraftstoneArchitects.com
 Professional Design Firm #: 184-005587

DESIGNER
DJK
CUSTOM DESIGN

BUILDER
DJK
CUSTOM HOMES

S: 943.329-4486
 T: 482.629.937
 Z: Z. P. LEWIS P. BOYER P.

Seal
 11-30-2020 | 11-30-2020
 DATED | EXPIRES

DATE	ISSUANCE
09-08-2020	REVISED PER CITY COMMENTS ON 09-01-2020
08-14-2020	HPC SUBMITTAL - REVISED
08-07-2020	HPC SUBMITTAL

Heritage Place
 Naperville, IL
Rain West Capital, LLC
 in Partnership with DJK Custom Homes
COLUMBIA EXTERIOR FRONT ELEVATIONS (LOT 25-28)

DRAWN BY:
 MAB
 CHECKED BY:
 MAB

PROJECT NUMBER:
 2004025A

SHEET NUMBER:
A4.11



9 FRONT ELEVATION - BUILDING 9
 1/4" = 1'-0"

2004025A-M-12.DWG
 ARCHITECT
Craftstone Architects, Inc.
 14150 S. Route 30, Suite 201
 Plainfield, Illinois 60544
 P: (815) 609-1997 F: (815) 327-8827
 www.CraftstoneArchitects.com
 Professional Design Firm #: 184-005587

DESIGNER
DJK
 CUSTOM DESIGN

BUILDER
DJK
 CUSTOM HOMES

S: 943.3634-4486
 T: 482.6293.937
 Z: Z. P. LEWIS P. BOYER P.

Seal

11-30-2020 | 11-30-2020
 DATED | EXPIRES

DATE	ISSUANCE
09-08-2020	REVISED PER CITY COMMENTS ON 09-01-2020
08-14-2020	HPC SUBMITTAL - REVISED
08-07-2020	HPC SUBMITTAL

Heritage Place
 Naperville, IL
 Ram West Capital, LLC
 in Partnership with DJK Custom Homes
 COLUMBIA EXTERIOR FRONT ELEVATIONS (LOT 29-33)

DRAWN BY:
 MAB

CHECKED BY:
 MAB

PROJECT NUMBER:
 2004025A

SHEET NUMBER:
A4.12

Plot Date: 10/20/2020 10:54:56 AM
 Plot Path: C:\Users\mab\OneDrive\Documents\2004025A-M-12.DWG
 Plot Scale: 1/4" = 1'-0"
 Plot Size: 24.00 x 36.00
 Plot Orientation: Landscape
 Plot Color: Black
 Plot Lineweight: 0.20
 Plot Font: Arial, 10pt
 Plot Title: 9 FRONT ELEVATION - BUILDING 9
 Plot User: mab
 Plot Printer: HP DesignJet T1100 Series

Plot File: 2004025A-14-13.dwg
Drawing No: 2004025A-14-13.dwg
Date: 08/07/2020
User: MAB



10 FRONT ELEVATION - BUILDING 10
1/4" = 1'-0"

Craftstone Architects, Inc.
14150 S. Route 30, Suite 201
Plainfield, Illinois 60544
P: (815) 609-1997 F: (815) 327-8827
www.CraftstoneArchitects.com
Professional Design Firm #: 184-005587

ARCHITECT
BUILDER
DESIGNER

DJK
CUSTOM DESIGN

DJK
CUSTOM HOMES

S: 943.3534-44-66
T: 482.6393-937
Z: 2 P. LEWIS P. ROYER P.

Seal

11-30-2020
DATED

11-30-2020
EXPIRES

DATE	ISSUANCE
09-08-2020	REVISED PER CITY COMMENTS ON 09-01-2020
08-14-2020	HPC SUBMITTAL - REVISED
08-07-2020	HPC SUBMITTAL

Heritage Place
Naperville, IL
Raim West Capital, LLC
in Partnership with DJK Custom Homes
COLUMBIA EXTERIOR FRONT ELEVATIONS (LOT 34-38)


DRAWN BY:
MAB

CHECKED BY:
MAB

PROJECT NUMBER:
2004025A

SHEET NUMBER:
A4.13

OF 24 SHEETS
© 2020 by Craftstone Architects, Inc.

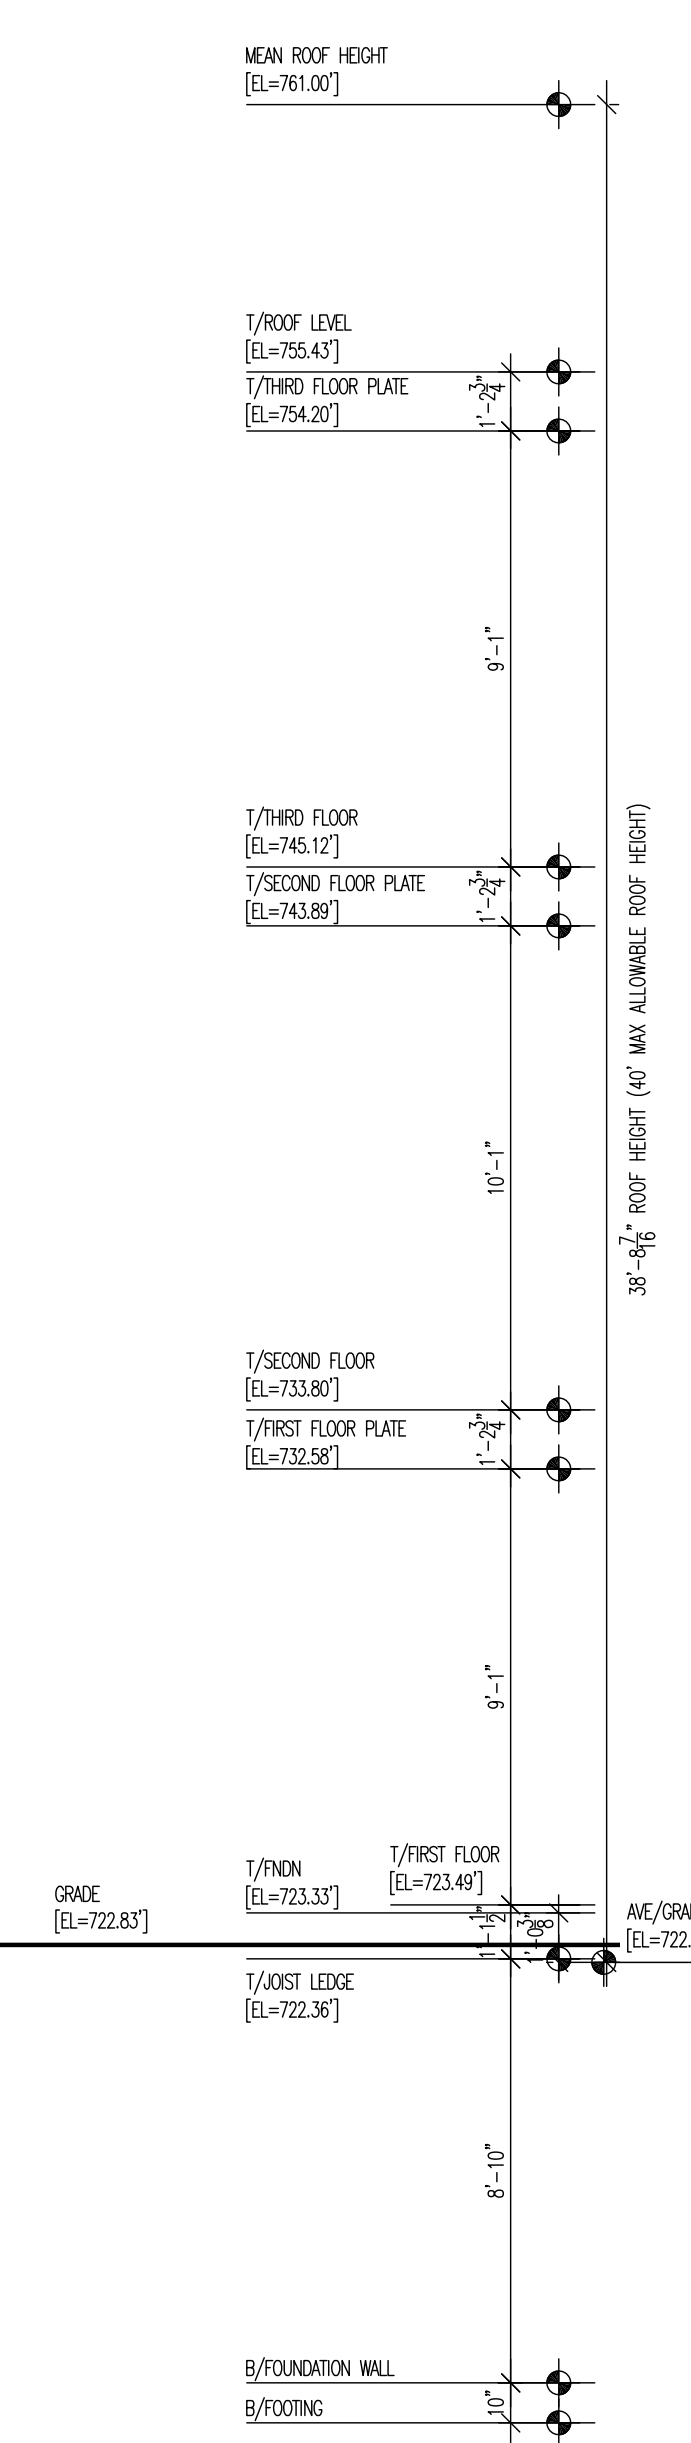

11 FRONT ELEVATION - BUILDING 11
1/4" = 1'-0"

Plot Date: 08/07/2020 10:46:02 AM
 Plot Name: 2004025A-11.dwg
 Plot Path: \\server\projects\2004025A\11.dwg

ARCHITECT
Craftstone Architects, Inc.
 14150 S. Route 30, Suite 201
 Plainfield, Illinois 60544
 P: (815) 609-1997 F: (815) 327-8827
 www.CraftstoneArchitects.com
 Professional Design Firm #: 184-005987

DESIGNER
DJK
 CUSTOM DESIGN

BUILDER
DJK
 CUSTOM HOMES

S: 943.369-4466
 T: 487.693-937

2 - 2 - 2 DIMER P DIMER P

Seal
 DATED: 11-30-2020
 EXPIRES: 11-30-2020

09-08-2020	REVISED PER CITY COMMENTS ON 09-01-2020		
08-14-2020	HPC SUBMITTAL - REVISED		
08-07-2020	HPC SUBMITTAL		ISSUANCE
		DATE	

Heritage Place
 Naperville, IL
 Ram West Capital, LLC
 in Partnership with DJK Custom Homes
FRANKLIN EXTERIOR FRONT ELEVATIONS (LOTS 39-42)

DRAWN BY:
 MAB
 CHECKED BY:
 MAB

PROJECT NUMBER:
 2004025A

SHEET NUMBER:
A5.10

OF 24 SHEETS
 © 2020 by Craftstone Architects, Inc.

Plot: 10/20/2020 11:56:55 AM
 Drawing: 2004025A-AS-11.dwg
 User: MAB
 Path: S:\Projects\2004025A\Drawings\AS-11.dwg
 Plot Device: HPGL
 Plot Style: AS-11.ctb
 Plot Range: Full
 Plot Scale: 1/4" = 1'-0"
 Plot Date: 10/20/2020 11:56:55 AM
 Plot Time: 0:00:00



BUILDING 1 - FACADE 'E' (SIDE)

1 SIDE ELEVATION - BUILDING 1
1/4" = 1'-0"



BUILDING 11 - FACADE 'O' (SIDE)

10 SIDE ELEVATION - BUILDING 10
1/4" = 1'-0"

2004025A-AS-11.dwg

ARCHITECT
Craftstone Architects, Inc.
 14150 S. Route 30, Suite 201
 Plainfield, Illinois 60544
 P: (815) 609-1997 F: (815) 327-8827
 www.CraftstoneArchitects.com
 Professional Design Firm #: 184-009587

DESIGNER
DJK
 CUSTOM DESIGN

BUILDER
DJK
 CUSTOM HOMES

S: 943.329-34-86
 T: 748.769.937
 Z: Z. P. LEWIS P. DINKER P.

Seal

11-30-2020
 11-30-2020
 DATED | EXPIRES

DATE	ISSUANCE
09-08-2020	REVISED PER CITY COMMENTS ON 09-01-2020
08-14-2020	HPC SUBMITTAL - REVISED
08-07-2020	HPC SUBMITTAL

Heritage Place
 Naperville, IL
 Ram West Capital, LLC
 in Partnership with DJK Custom Homes
 FRANKLIN EXTERIOR SIDE ELEVATIONS (LOTS 1 & 10)

DRAWN BY:
MAB

CHECKED BY:
MAB


PROJECT NUMBER:
2004025A

SHEET NUMBER:
A5.11

OF 24 SHEETS

© 2020 by Craftstone Architects, Inc.

Plot: 10/20/2024 10:00 AM
 Drawing: 10/20/2024 10:00 AM
 User: MAB
 Path: C:\Users\MAB\AppData\Local\Temp\1020241020\1020241020.dwg
 Plot: 10/20/2024 10:00 AM
 Plotter: HP DesignJet T1100

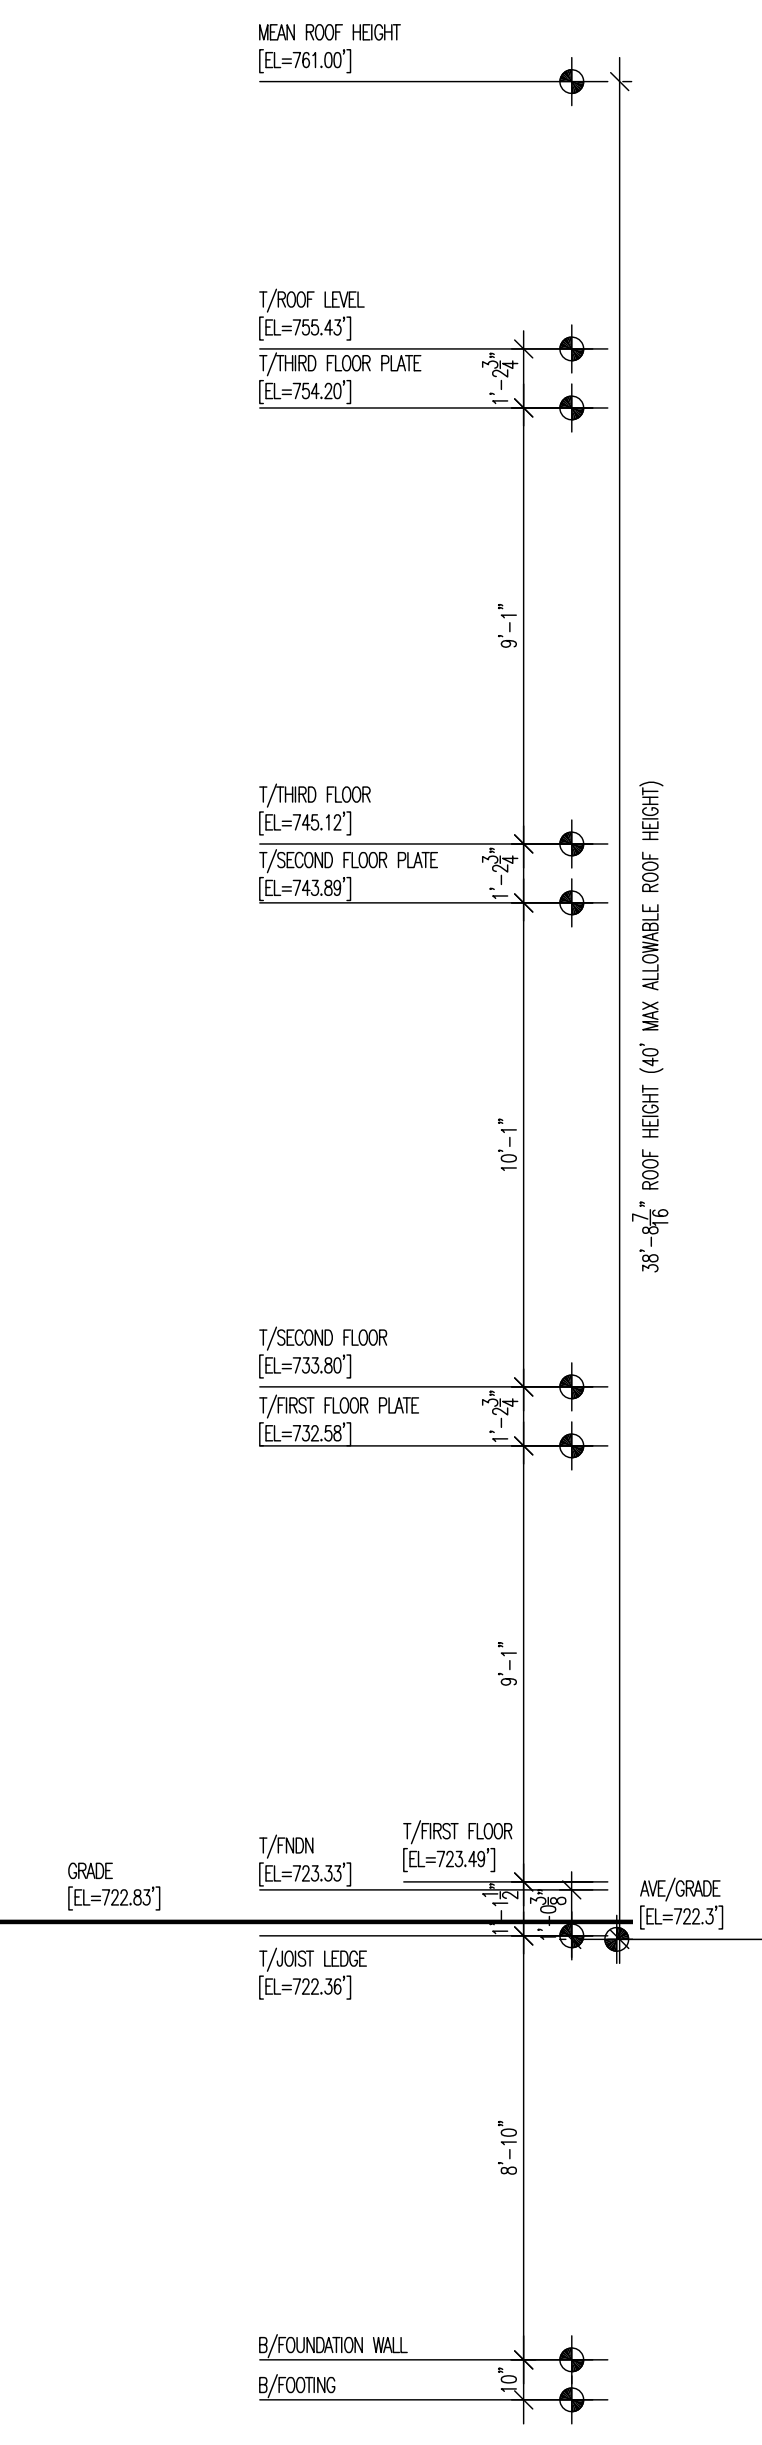

3 FRONT ELEVATION - BUILDING 3
 1/4" = 1'-0"

ARCHITECT
Craftstone Architects, Inc.
 14150 S. Route 30, Suite 201
 Plainfield, Illinois 60544
 P: (815) 609-1997 F: (815) 327-8827
 www.CraftstoneArchitects.com
 Professional Design Firm #: 184-005587

DESIGNER
DJK
 CUSTOM DESIGN

BUILDER
DJK
 CUSTOM HOMES

S: 943.3829-34-66
 T: 487.6931-937
 Z: Z. P. LEWIS P. ROYER P.

Seal

11-30-2020
 DATED | EXPIRES

09-08-2020	REVISED PER CITY COMMENTS ON 09-01-2020
08-14-2020	HPC SUBMITTAL - REVISED
08-07-2020	HPC SUBMITTAL
DATE	ISSUANCE

Heritage Place
 Naperville, IL
 Ram West Capital, LLC
 in Partnership with DJK Custom Homes
NEXT MANSION EXTERIOR FRONT ELEVATIONS (LOT 79)

DRAWN BY:
 MAB
 CHECKED BY:
 MAB

PROJECT NUMBER:
 2004025A


SHEET NUMBER:
A6.10

OF 24 SHEETS
 © 2020 by Craftstone Architects, Inc.



BUILDING 5 - TYPICAL REAR

4 REAR ELEVATION - BUILDING 4
1/4" = 1'-0"

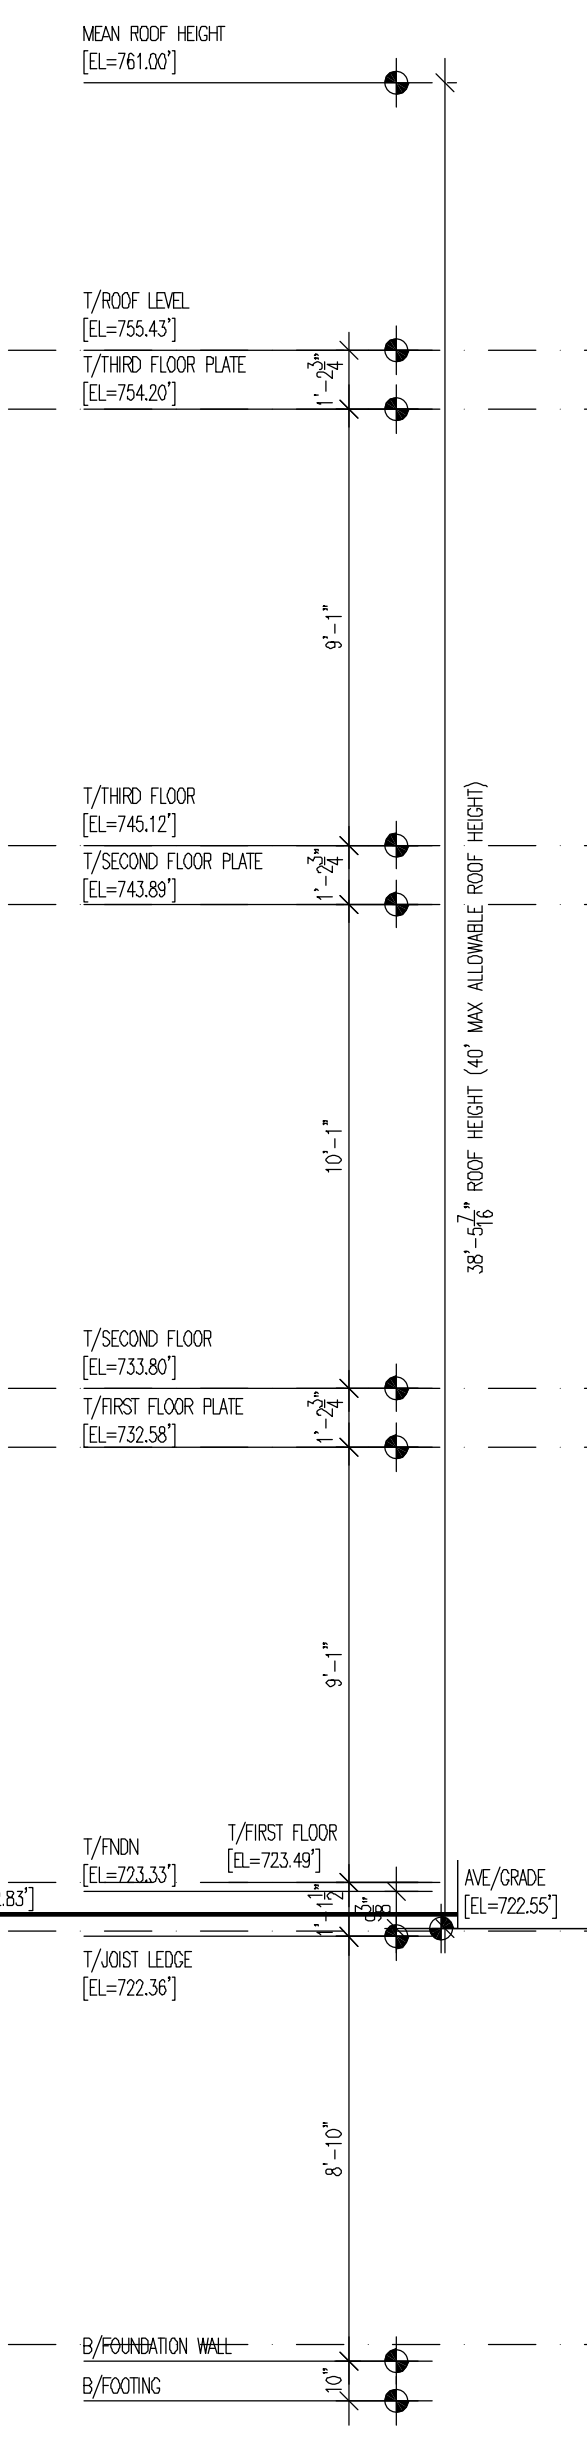

Plot Date: 10/26/2020 10:45:11 AM; Plot Path: \\server\projects\2004025A\Drawings\4-REAR ELEVATION.dwg; Plot Scale: 1/4" = 1'-0"; Plot Size: 36x48; Plot Orientation: Landscape; Plot Color: Black; Plot Lineweight: 0.20; Plot Font: Arial; Plot Background: None; Plot Title: 4 REAR ELEVATION - BUILDING 4; Plot User: MAB; Plot Printer: HP DesignJet 500; Plot Status: Success; Plot Time: 00:00:00.00000000; Plot Date: 10/26/2020 10:45:11 AM

ARCHITECT
Craftstone Architects, Inc.
 14150 S. Route 30, Suite 201
 Plainfield, Illinois 60544
 P: (815) 609-1997 F: (815) 327-8827
 www.CraftstoneArchitects.com
 Professional Design Firm #: 184-005697

DESIGNER
DJK
 CUSTOM DESIGN

BUILDER
DJK
 CUSTOM HOMES

S: 963.369-34-496
 T: 487.674-937
 2 x 2 x 2 DIMER P. REAR P.

Seal

09-08-2020 | 11-30-2020
 DATED | EXPIRES

DATE	ISSUANCE
09-08-2020	REVISED PER CITY COMMENTS ON 09-01-2020
08-13-2020	IPC SUBMITTAL


Heritage Place - 4 Unit Building
 Naperville, IL
 Ram West Capital, LLC
 in Partnership with DJK Custom Homes
EXTERIOR REAR ELEVATIONS (BUILDING 4)

DRAWN BY:
 MAB
 CHECKED BY:
 MAB

PROJECT NUMBER:
 2004025A

SHEET NUMBER:
A10.30

OF 24 SHEETS
 © 2020 by Craftstone Architects, Inc.

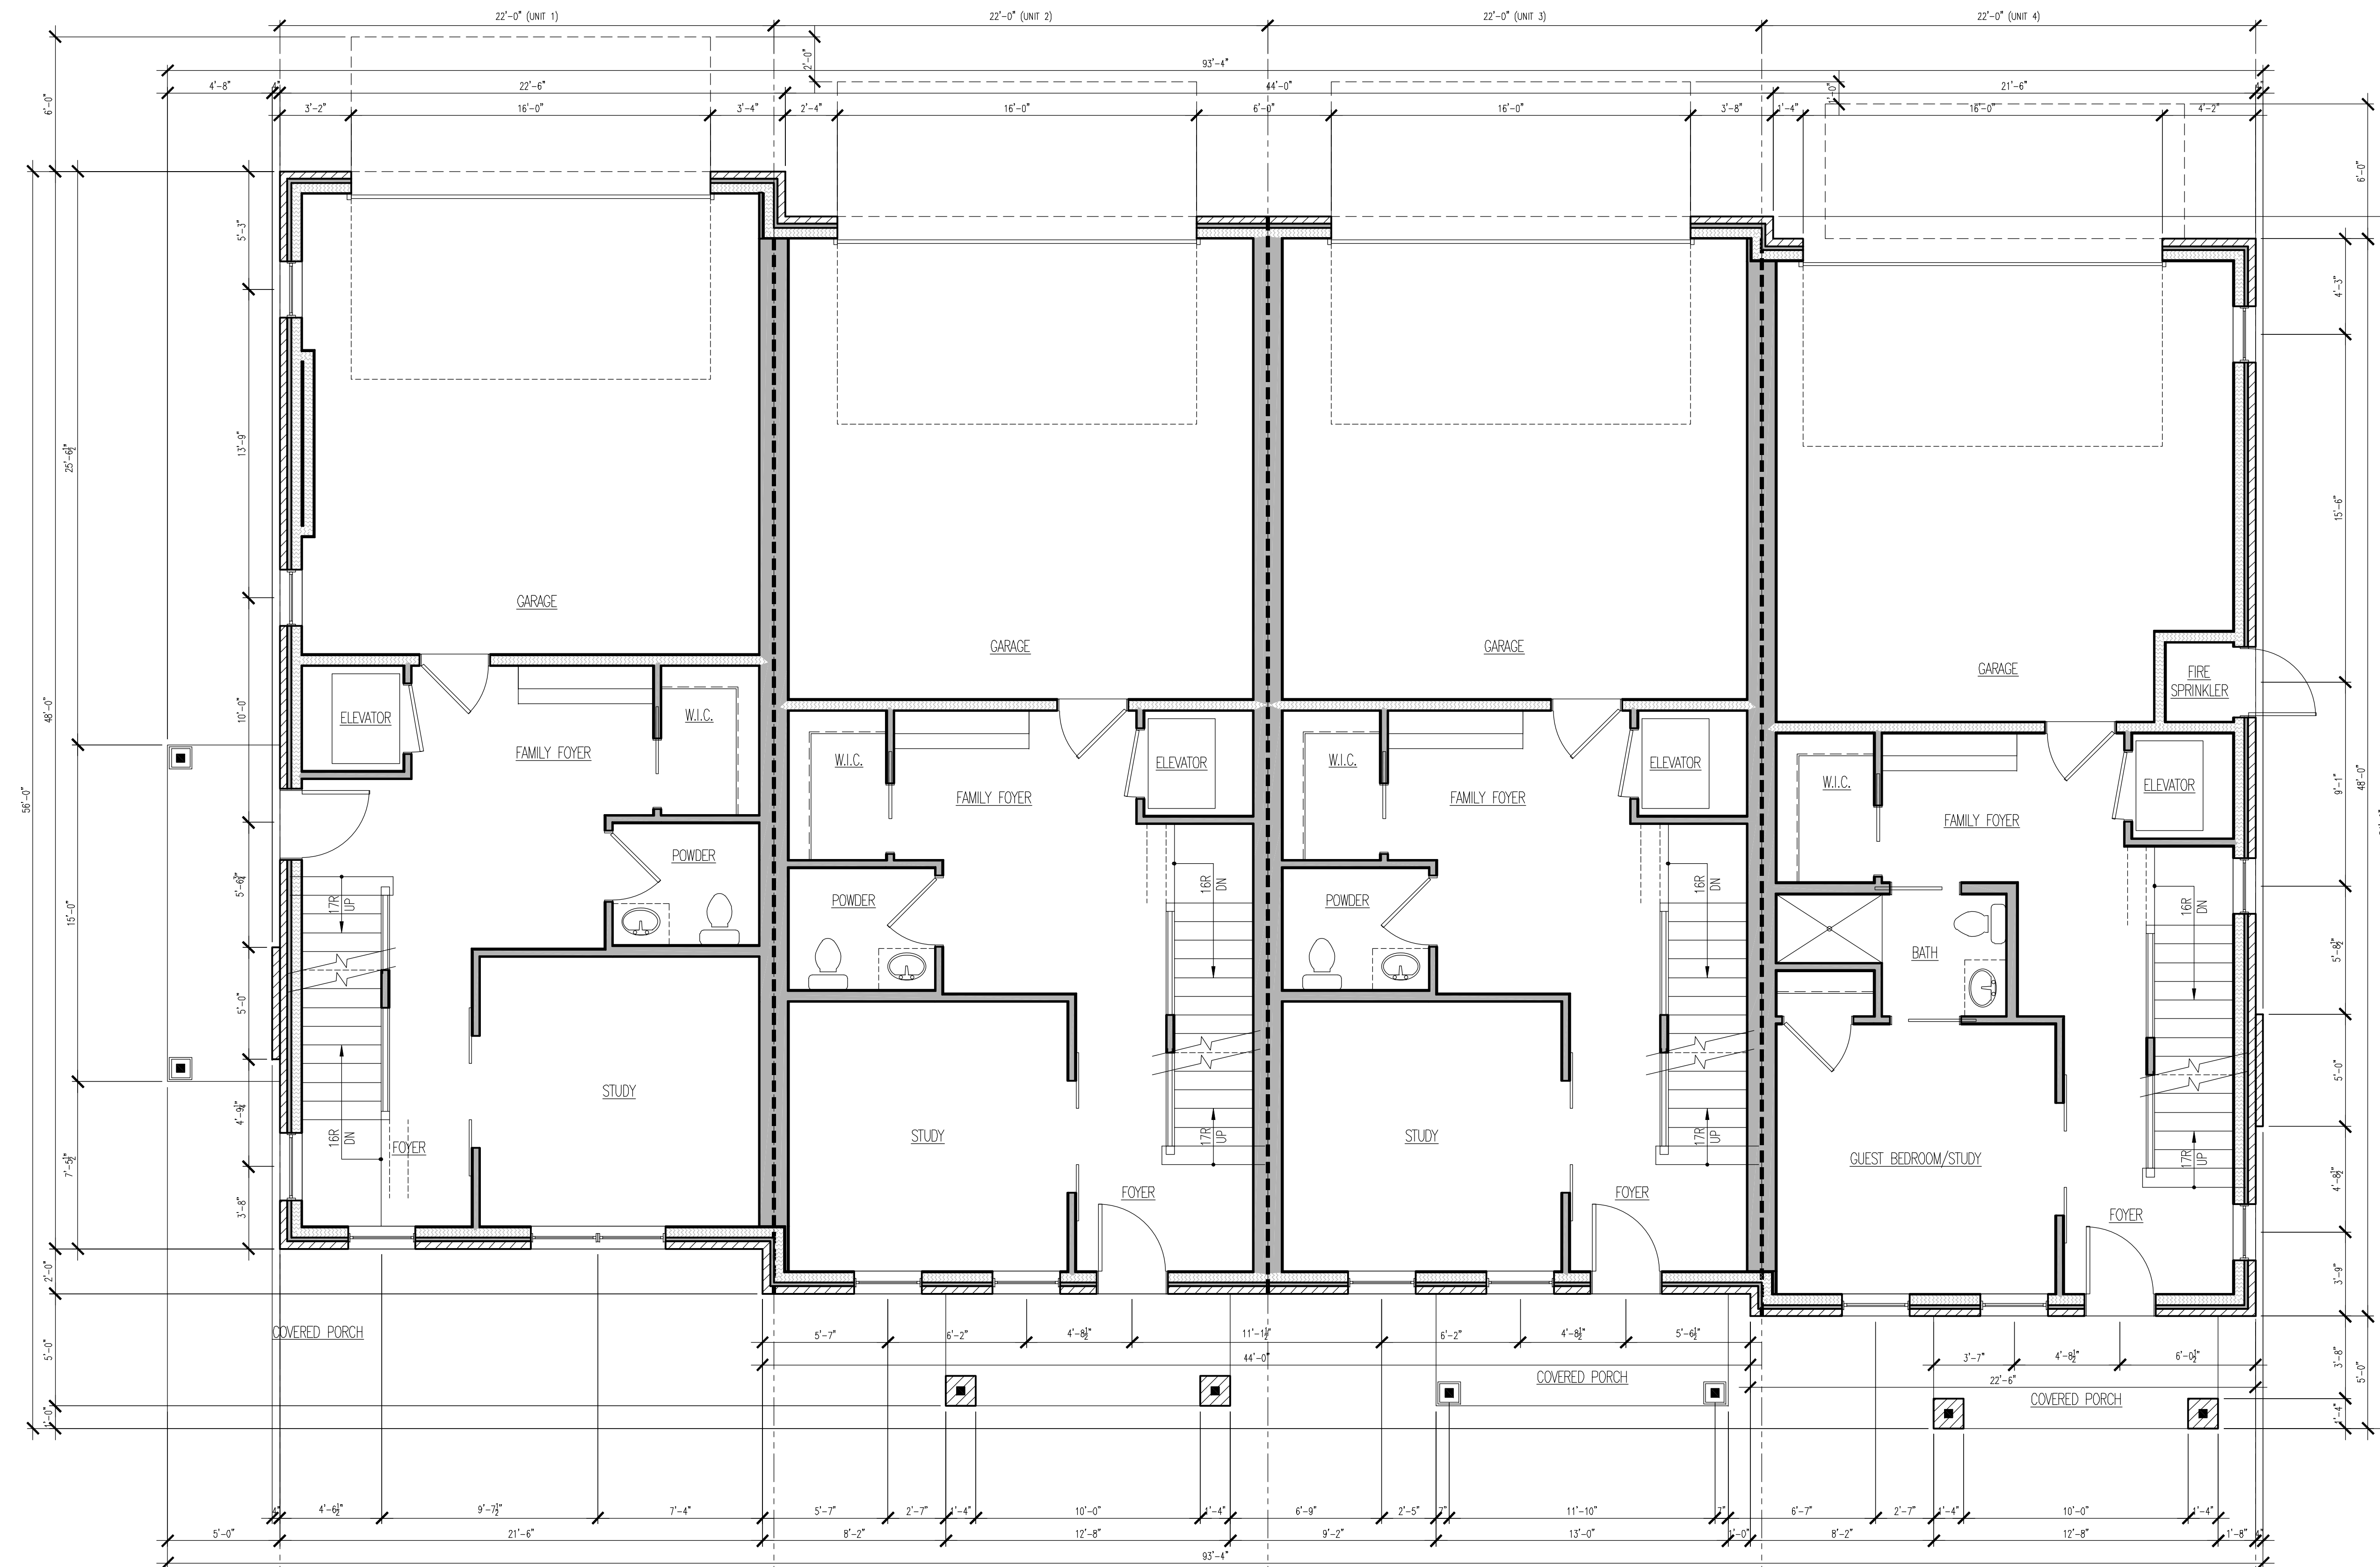


FIRST FLOOR PLAN (UNIT 1):
 9'-1"± CEILING HEIGHT, U.N.O.
 583 S.F. HEATED LIVING SPACE
 0 S.F. STAIR AREA (PER BUILDER'S REQUIREMENTS)
 583 S.F. TOTAL HEATED LIVING SPACE
 473 S.F. GARAGE
 MEASURED TO FACE OF BRICK OR OUTSIDE FACE OF WALL AND MIDDLE OF DEMISING WALLS

FIRST FLOOR PLAN (UNIT 2):
 9'-1"± CEILING HEIGHT, U.N.O.
 583 S.F. HEATED LIVING SPACE
 0 S.F. STAIR AREA (PER BUILDER'S REQUIREMENTS)
 583 S.F. TOTAL HEATED LIVING SPACE
 473 S.F. GARAGE
 MEASURED TO FACE OF BRICK OR OUTSIDE FACE OF WALL AND MIDDLE OF DEMISING WALLS

FIRST FLOOR PLAN (UNIT 3):
 9'-1"± CEILING HEIGHT, U.N.O.
 583 S.F. HEATED LIVING SPACE
 0 S.F. STAIR AREA (PER BUILDER'S REQUIREMENTS)
 583 S.F. TOTAL HEATED LIVING SPACE
 473 S.F. GARAGE
 MEASURED TO FACE OF BRICK OR OUTSIDE FACE OF WALL AND MIDDLE OF DEMISING WALLS

FIRST FLOOR PLAN (UNIT 4):
 9'-1"± CEILING HEIGHT, U.N.O.
 583 S.F. HEATED LIVING SPACE
 0 S.F. STAIR AREA (PER BUILDER'S REQUIREMENTS)
 583 S.F. TOTAL HEATED LIVING SPACE
 455 S.F. GARAGE
 18 S.F. FIRE SPRINKLER ROOM
 MEASURED TO FACE OF BRICK OR OUTSIDE FACE OF WALL AND MIDDLE OF DEMISING WALLS

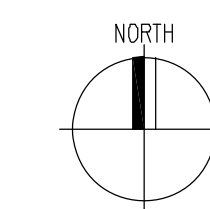

A7 FIRST FLOOR PLAN
 1/4" = 1'-0"

Project: 2004025A, File: A7.01, Title: A7.01 - First Floor Plan, Date: 08/15/2020, User: jason@craftstone.com, Plot: 1/4" = 1'-0", Scale: 1/4" = 1'-0", Date: 08/15/2020, User: jason@craftstone.com

ARCHITECT
Craftstone Architects, Inc.
 14150 S. Route 30, Suite 201
 Plainfield, Illinois 60544
 P: (815) 609-1997 F: (815) 327-8827
 www.CraftstoneArchitects.com
 Professional Design Firm #: 184-005697

DESIGNER
DJK
CUSTOM DESIGN

BUILDER
DJK
CUSTOM HOMES

S: 963.369.3446
 T: 487.693.937
 2, 2, 2, DINKER P. HOFER P.

Seal
 DATED: 11-30-2020
 EXPIRES: 11-30-2020

DATE	ISSUANCE
09-08-2020	REVISED PER CITY COMMENTS ON 09-01-2020
08-15-2020	HPC SUBMITTAL

Heritage Place - 4 Unit Building
 Naperville, IL
 Ram West Capital, LLC
 in Partnership with DJK Custom Homes
FIRST FLOOR PLAN


DRAWN BY: MAB
 CHECKED BY: MAB

PROJECT NUMBER:
 2004025A

SHEET NUMBER:
A20.20

OF 24 SHEETS
 © 2020 by Craftstone Architects, Inc.

- GENERAL PLAN NOTES:
- REFER TO ALL NOTES ON SHEET A0.10 FOR ADDITIONAL INFORMATION.
 - SECTION 1 FOR GENERAL REQUIREMENTS
 - SECTION 2 & 3 FOR EXCAVATION NOTES AND CONCRETE NOTES
 - SECTION 4 FOR MASONRY NOTES
 - SECTION 5 FOR STEEL NOTES
 - SECTION 6, 7, 8, & 9 FOR CARPENTRY, FIRE BLOCKING, MOISTURE CONTROL & DOOR-WINDOW NOTES
 - SECTION 10, 11, 12 & 13 FOR MECHANICAL, PLUMBING, ELECTRICAL & SMOKE/CO DETECTOR NOTES
 - SECTION 14 FOR ECC NOTES
 - SECTION 15, 16 & 17 FOR ATTIC/CRAM, ACCESS, MISCELLANEOUS & FINISH NOTES
 - SECTION 18 FOR WAREHOUSE SPECIFIC NOTES
 - SEE GENERAL PLAN NOTES ON FIRST FLOOR SHEET FOR ADDITIONAL INFORMATION.

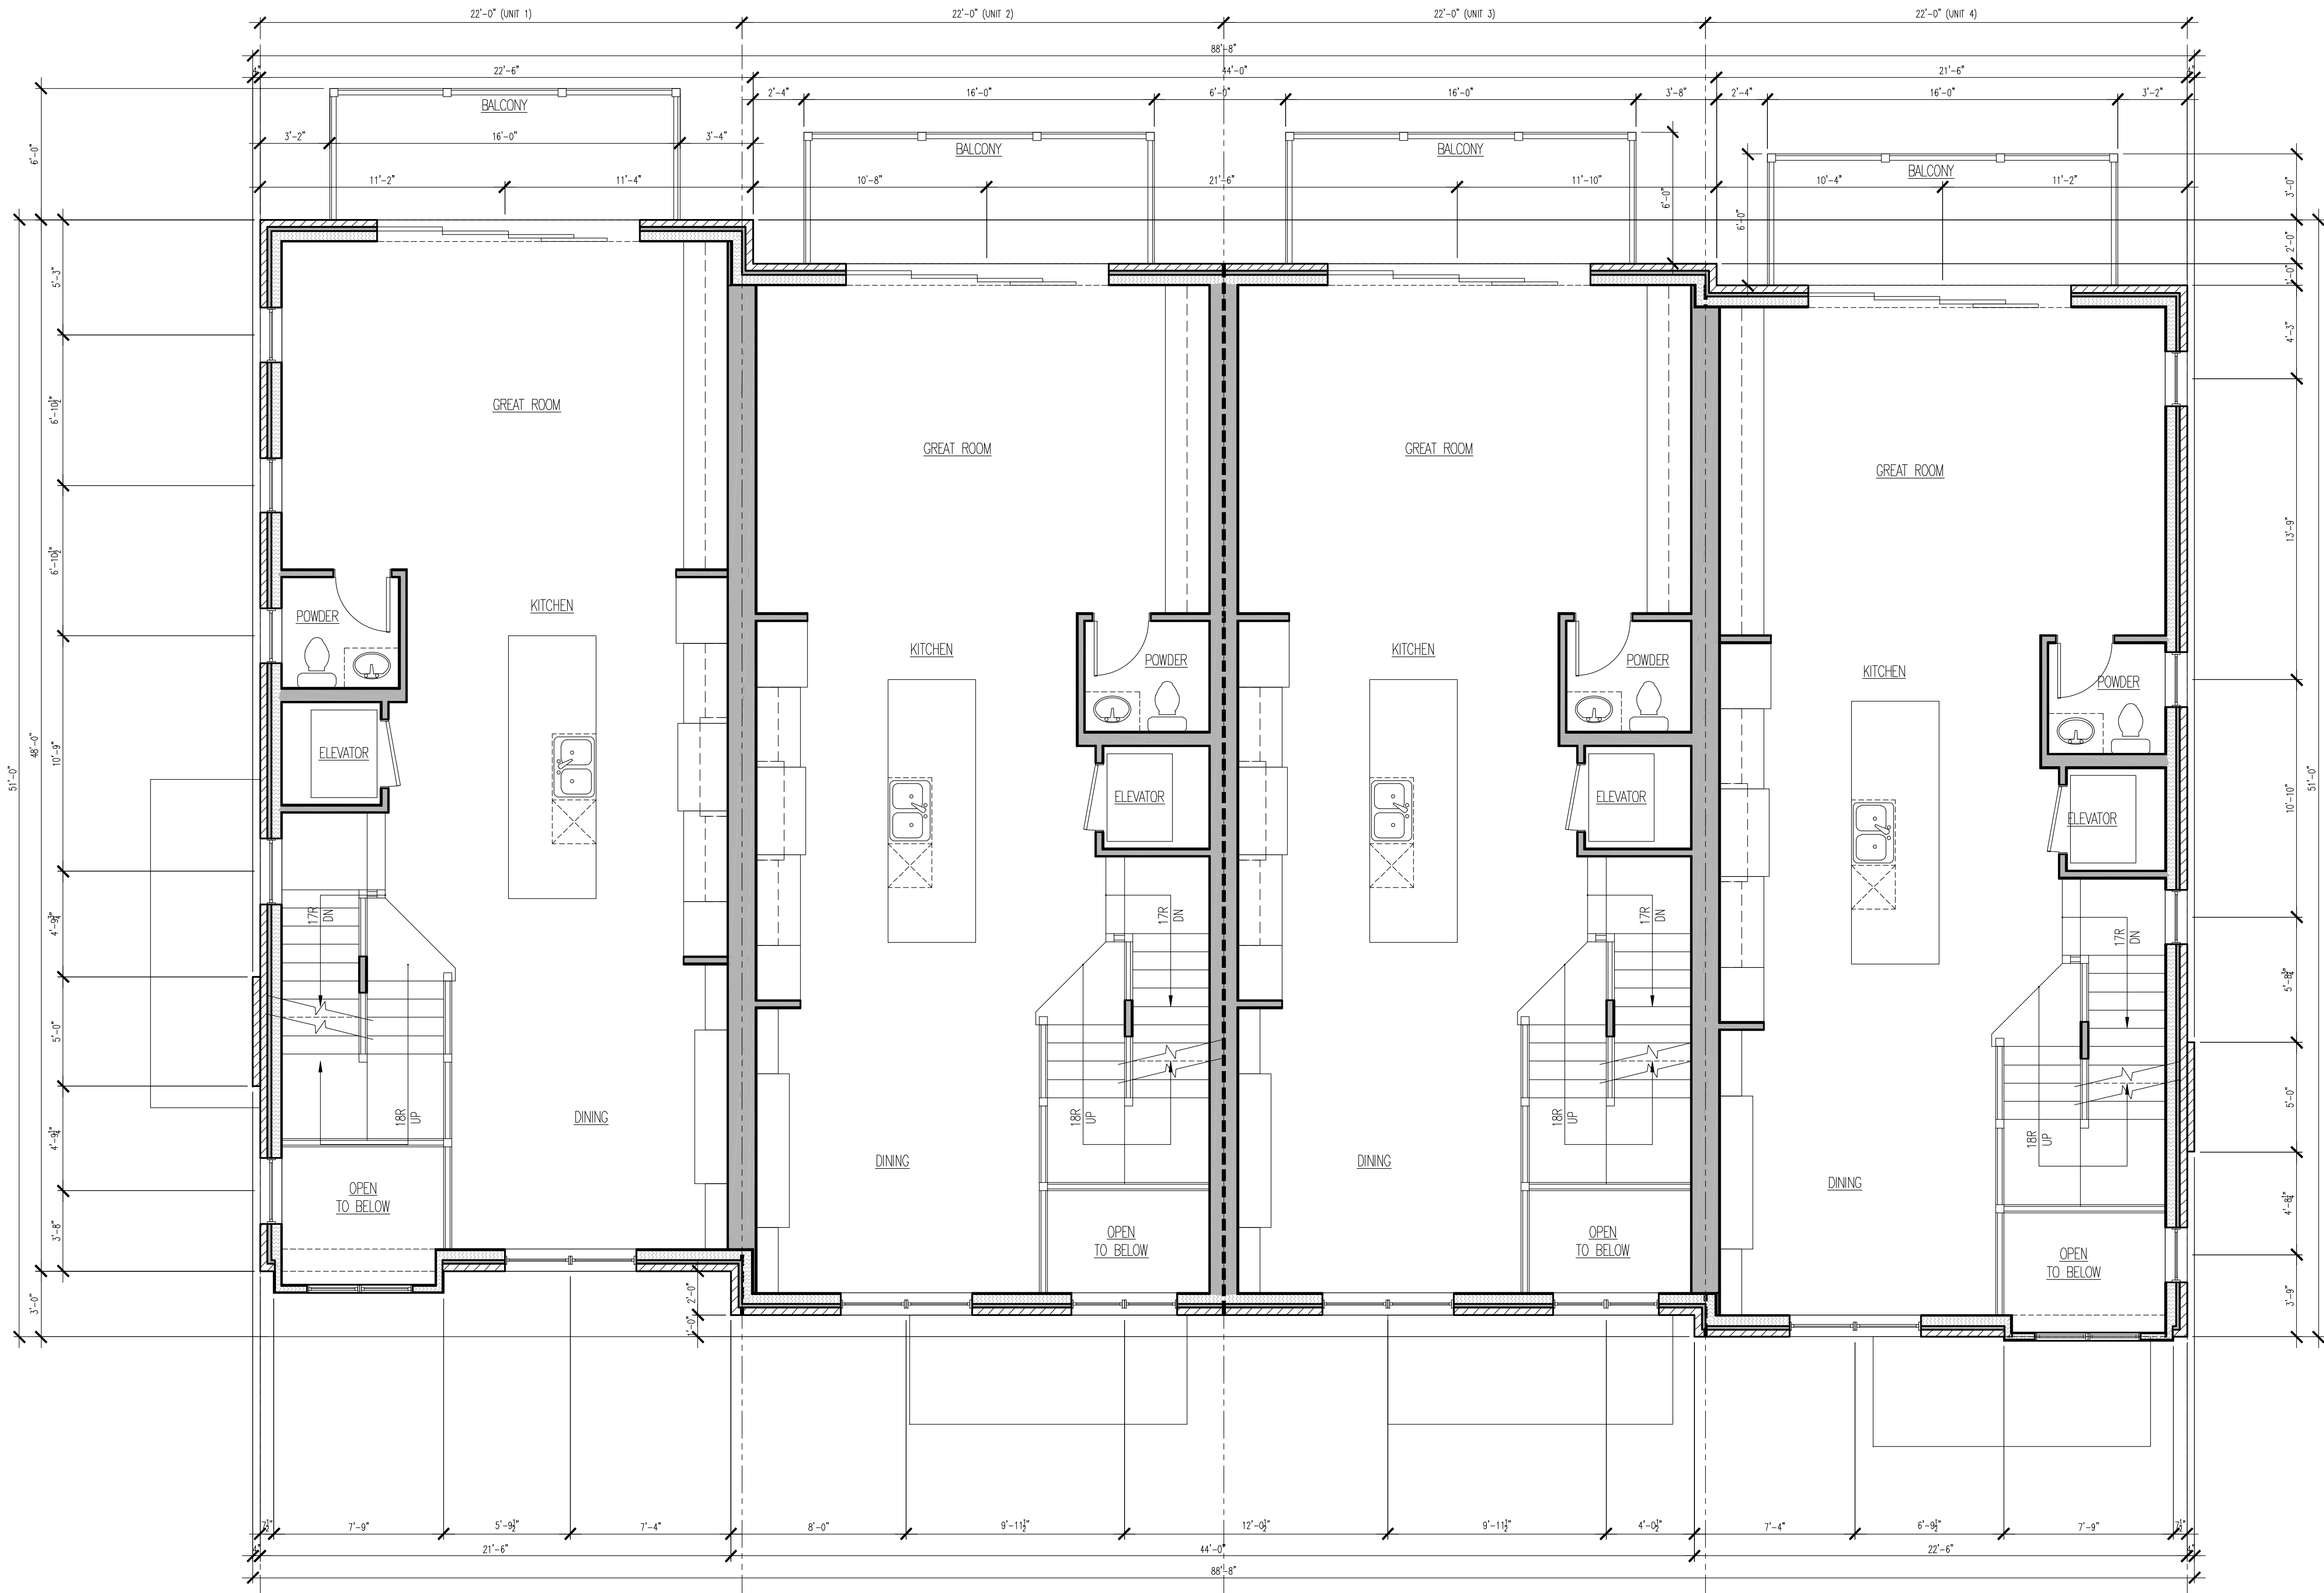


SECOND FLOOR PLAN (UNIT 1):
 10'-1"± CEILING HEIGHT, U.N.O.
 915 S.F. HEATED LIVING SPACE
 99 S.F. STAIR AREA (PER BUILDER'S REQUIREMENTS)
 1,014 S.F. TOTAL HEATED LIVING SPACE
 96 S.F. OUTDOOR BALCONY
 MEASURED TO FACE OF BRICK OR OUTSIDE FACE OF WALL AND MIDDLE OF DEMISING WALLS

SECOND FLOOR PLAN (UNIT 2):
 10'-1"± CEILING HEIGHT, U.N.O.
 915 S.F. HEATED LIVING SPACE
 99 S.F. STAIR AREA (PER BUILDER'S REQUIREMENTS)
 1,014 S.F. TOTAL HEATED LIVING SPACE
 96 S.F. OUTDOOR BALCONY
 MEASURED TO FACE OF BRICK OR OUTSIDE FACE OF WALL AND MIDDLE OF DEMISING WALLS

SECOND FLOOR PLAN (UNIT 3):
 10'-1"± CEILING HEIGHT, U.N.O.
 915 S.F. HEATED LIVING SPACE
 99 S.F. STAIR AREA (PER BUILDER'S REQUIREMENTS)
 1,014 S.F. TOTAL HEATED LIVING SPACE
 96 S.F. OUTDOOR BALCONY
 MEASURED TO FACE OF BRICK OR OUTSIDE FACE OF WALL AND MIDDLE OF DEMISING WALLS

SECOND FLOOR PLAN (UNIT 4):
 10'-1"± CEILING HEIGHT, U.N.O.
 915 S.F. HEATED LIVING SPACE
 99 S.F. STAIR AREA (PER BUILDER'S REQUIREMENTS)
 1,014 S.F. TOTAL HEATED LIVING SPACE
 96 S.F. OUTDOOR BALCONY
 MEASURED TO FACE OF BRICK OR OUTSIDE FACE OF WALL AND MIDDLE OF DEMISING WALLS

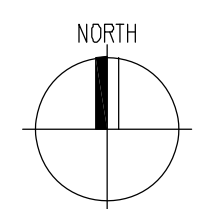

A7 SECOND FLOOR PLAN
 1/4" = 1'-0"

ARCHITECT
Craftstone Architects, Inc.
 14150 S. Route 30, Suite 201
 Plainfield, Illinois 60544
 P: (815) 609-1997 F: (815) 327-8827
 www.CraftstoneArchitects.com
 Professional Design Firm #: 184-005697

DESIGNER
DJK
 CUSTOM DESIGN

BUILDER
DJK
 CUSTOM HOMES

S: 963.369-34-616
 T: 487.651-937
 2, 2, 2, DESIGNER'S REVIEW P.

Seal

DATE	ISSUANCE
09-08-2020	11-30-2020
08-13-2020	EXPIRES

09-08-2020	REVISED PER CITY COMMENTS ON 09-01-2020
08-13-2020	HPC SUBMITTAL
DATE	ISSUANCE

Heritage Place - 4 Unit Building
 Naperville, IL
 Ram West Capital, LLC
 in Partnership with DJK Custom Homes

SECOND FLOOR PLAN


DRAWN BY:
 MAB

CHECKED BY:
 MAB

PROJECT NUMBER:
 2004025A

SHEET NUMBER:
A20.30

- GENERAL PLAN NOTES:
- REFER TO ALL NOTES ON SHEET A0.10 FOR ADDITIONAL INFORMATION.
 - SECTION 1 FOR GENERAL REQUIREMENTS
 - SECTION 2 & 3 FOR EXCAVATION NOTES AND CONCRETE NOTES
 - SECTION 4 FOR MASONRY NOTES
 - SECTION 5 FOR STEEL NOTES
 - SECTION 6, 7, 8, & 9 FOR CARPENTRY, FIRE BLOCKING, MOISTURE CONTROL & DOOR-WINDOW NOTES
 - SECTION 10, 11, 12 & 13 FOR MECHANICAL, PLUMBING, ELECTRICAL & SMOKE/CO DETECTOR NOTES
 - SECTION 14 FOR ECC NOTES
 - SECTION 15, 16 & 17 FOR ATTIC/DRAW, ACCESS, MISCELLANEOUS & FINISH NOTES
 - SECTION 18 FOR WAREHOUSE SPECIFIC NOTES
 - SEE GENERAL PLAN NOTES ON FIRST FLOOR SHEET FOR ADDITIONAL INFORMATION.

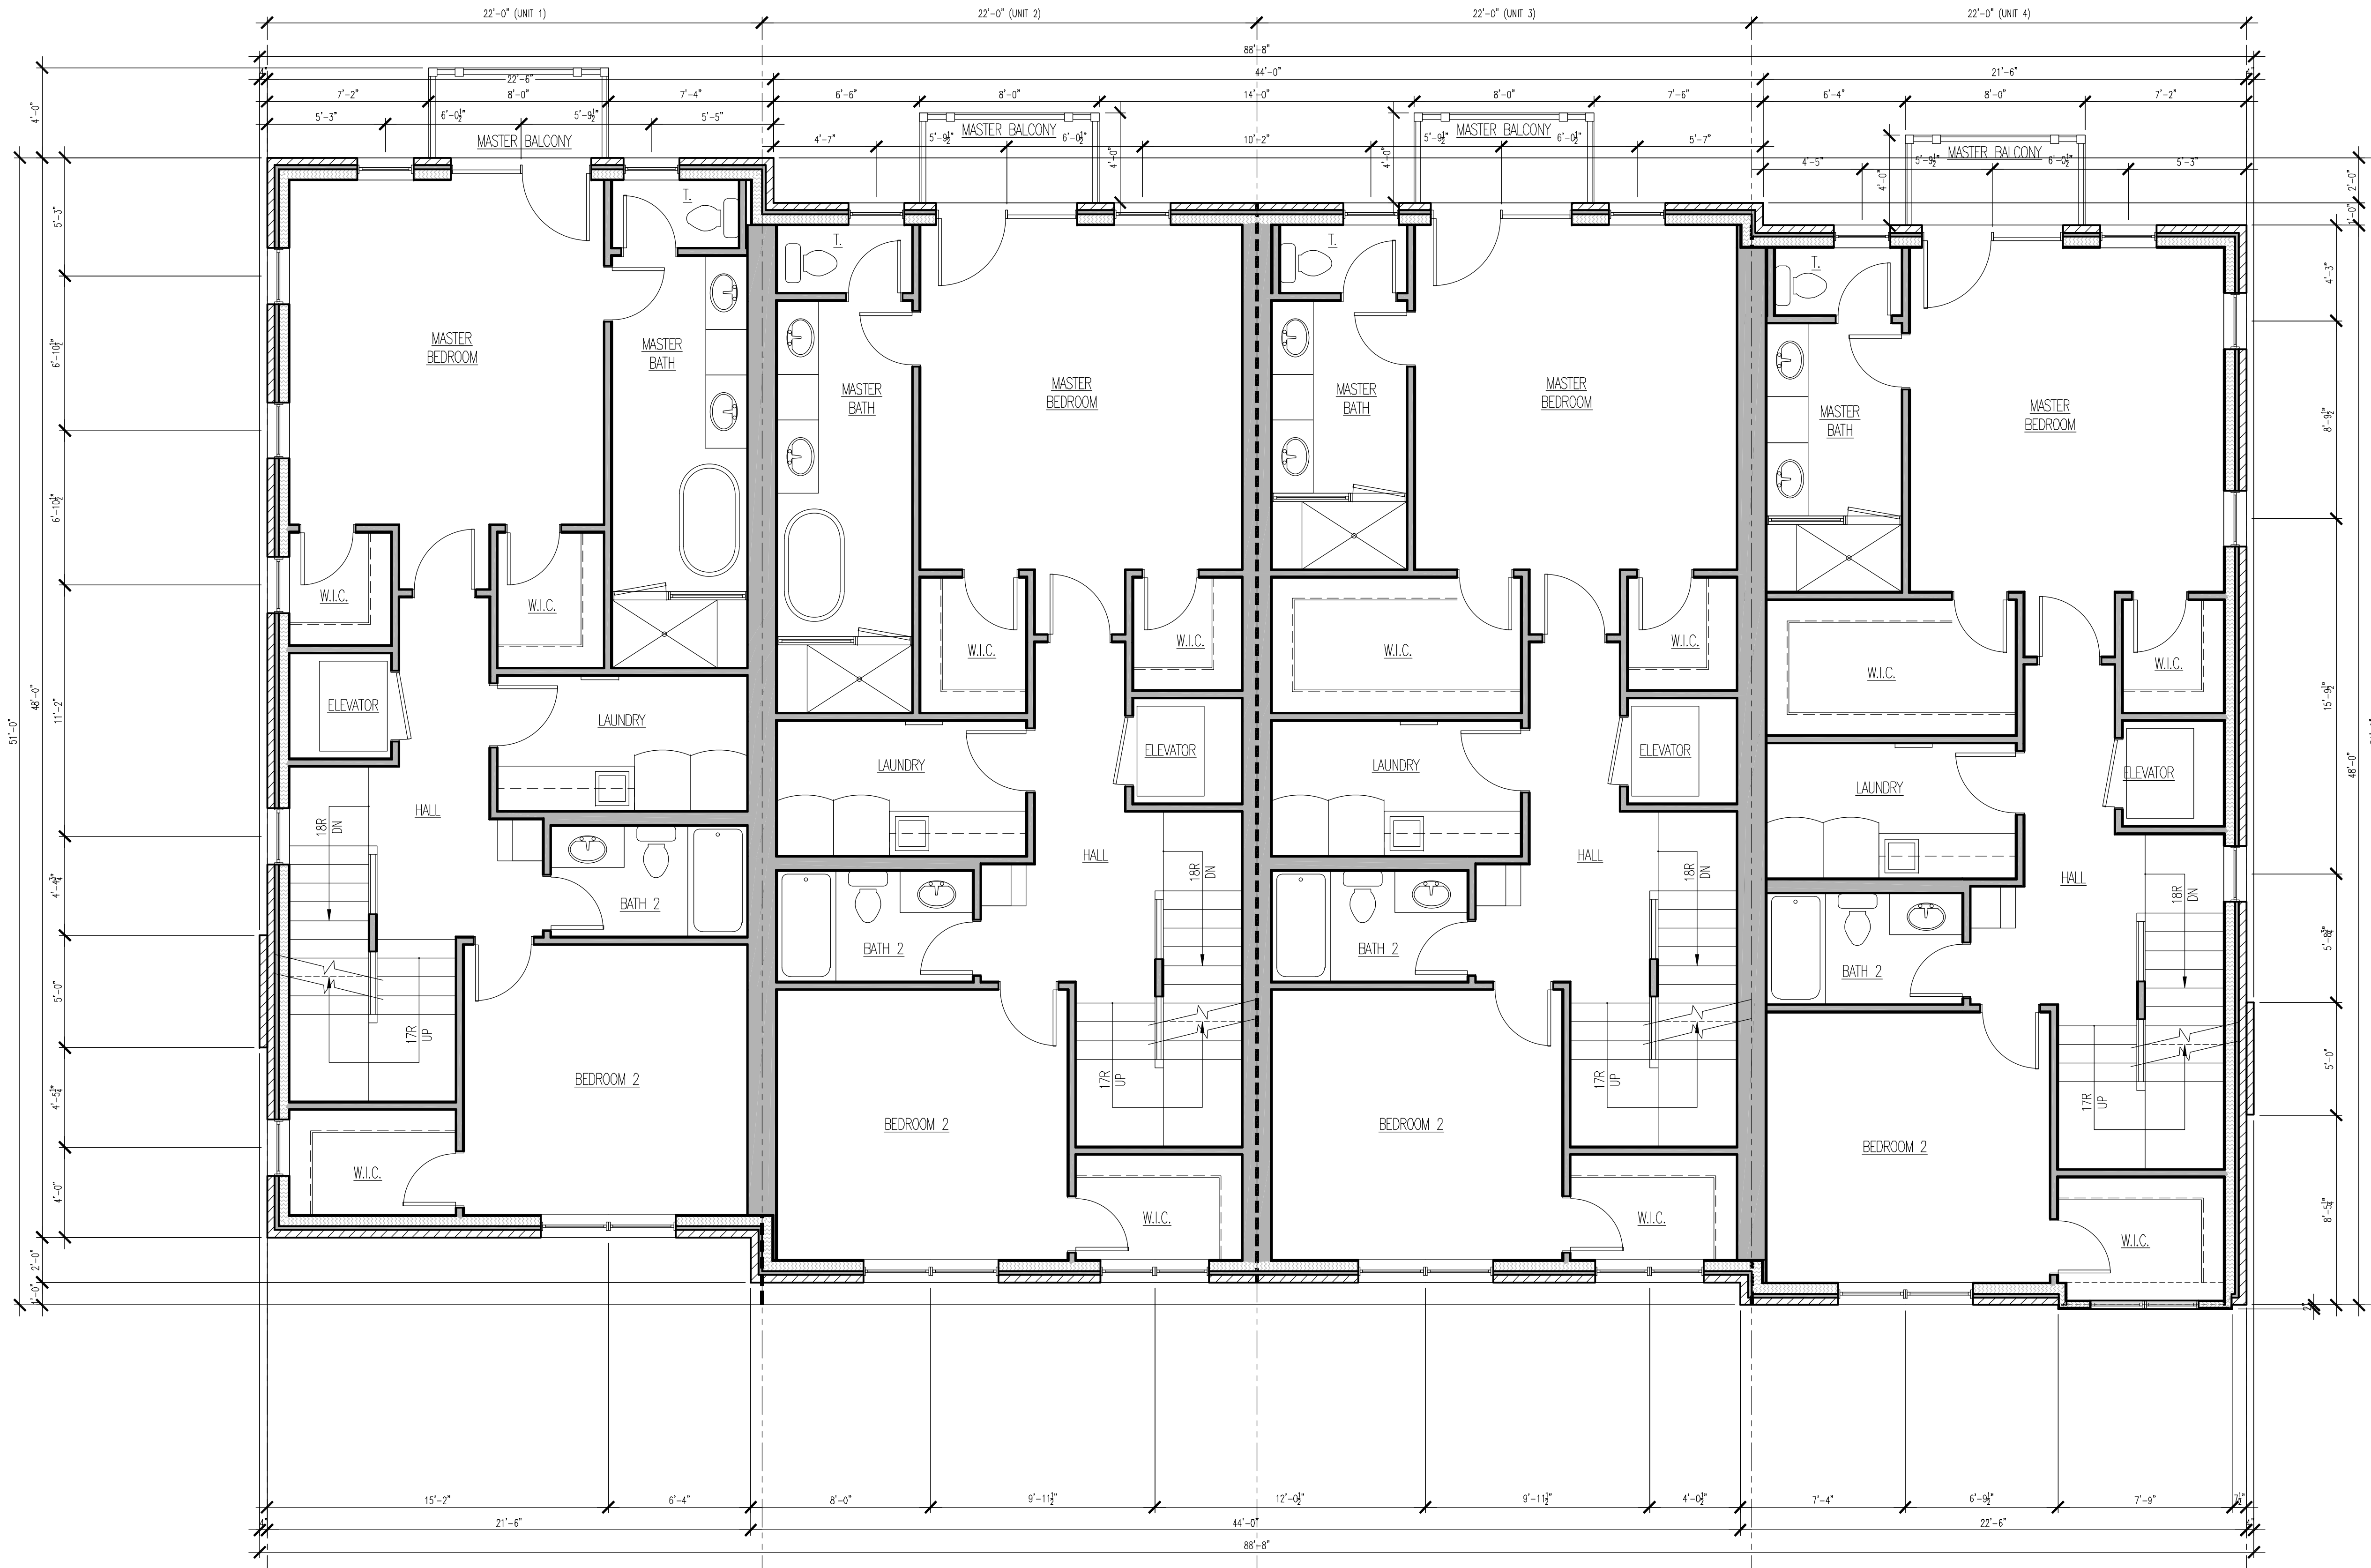

THIRD FLOOR PLAN (UNIT 1):
9'-1 1/2" CEILING HEIGHT, U.N.O.

979 S.F. HEATED LIVING SPACE
77 S.F. STAIR AREA (PER BUILDER'S REQUIREMENTS)
1,056 S.F. TOTAL HEATED LIVING SPACE

32 S.F. OUTDOOR LIVING SPACE

MEASURED TO FACE OF BRICK OR OUTSIDE FACE OF WALL AND MIDDLE OF DEMISING WALLS

THIRD FLOOR PLAN (UNIT 2):
9'-1 1/2" CEILING HEIGHT, U.N.O.

979 S.F. HEATED LIVING SPACE
77 S.F. STAIR AREA (PER BUILDER'S REQUIREMENTS)
1,056 S.F. TOTAL HEATED LIVING SPACE

32 S.F. OUTDOOR LIVING SPACE

MEASURED TO FACE OF BRICK OR OUTSIDE FACE OF WALL AND MIDDLE OF DEMISING WALLS

THIRD FLOOR PLAN (UNIT 3):
9'-1 1/2" CEILING HEIGHT, U.N.O.

979 S.F. HEATED LIVING SPACE
77 S.F. STAIR AREA (PER BUILDER'S REQUIREMENTS)
1,056 S.F. TOTAL HEATED LIVING SPACE

32 S.F. OUTDOOR LIVING SPACE


MEASURED TO FACE OF BRICK OR OUTSIDE FACE OF WALL AND MIDDLE OF DEMISING WALLS

THIRD FLOOR PLAN (UNIT 4):
9'-1 1/2" CEILING HEIGHT, U.N.O.

979 S.F. HEATED LIVING SPACE
77 S.F. STAIR AREA (PER BUILDER'S REQUIREMENTS)
1,056 S.F. TOTAL HEATED LIVING SPACE

32 S.F. OUTDOOR LIVING SPACE

MEASURED TO FACE OF BRICK OR OUTSIDE FACE OF WALL AND MIDDLE OF DEMISING WALLS

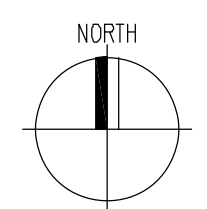

A7 THIRD FLOOR PLAN
1/4" = 1'-0"

I:\Projects\2004025A\Drawings\3rd Floor.dwg
 Plot Date: 09/09/2020 10:00 AM
 Plot Scale: 1/4" = 1'-0"
 Plot Size: 11.00 x 17.00

Architect
Craftstone Architects, Inc.
 14150 S. Route 30, Suite 201
 Plainfield, Illinois 60544
 P: (815) 609-1997 F: (815) 327-8827
 www.CraftstoneArchitects.com
 Professional Design Firm #: 184-005697

Designer
DJK
 CUSTOM DESIGN

Builder
DJK
 CUSTOM HOMES

2, 2 & 2, DUNKER P. REFER P.
 S: 963,369-24-016
 T: 487,691-937

Seal

11-30-2020
 DATED

11-30-2020
 EXPIRES

DATE	ISSUANCE
09-08-2020	REVISED PER CITY COMMENTS ON 09-01-2020
08-13-2020	IFC SUBMITTAL

Heritage Place - 4 Unit Building
 Naperville, IL
 Ram West Capital, LLC
 in Partnership with DJK Custom Homes


THIRD FLOOR PLAN

DRAWN BY:
MAB

CHECKED BY:
MAB

PROJECT NUMBER:
2004025A

SHEET NUMBER:
A20.40

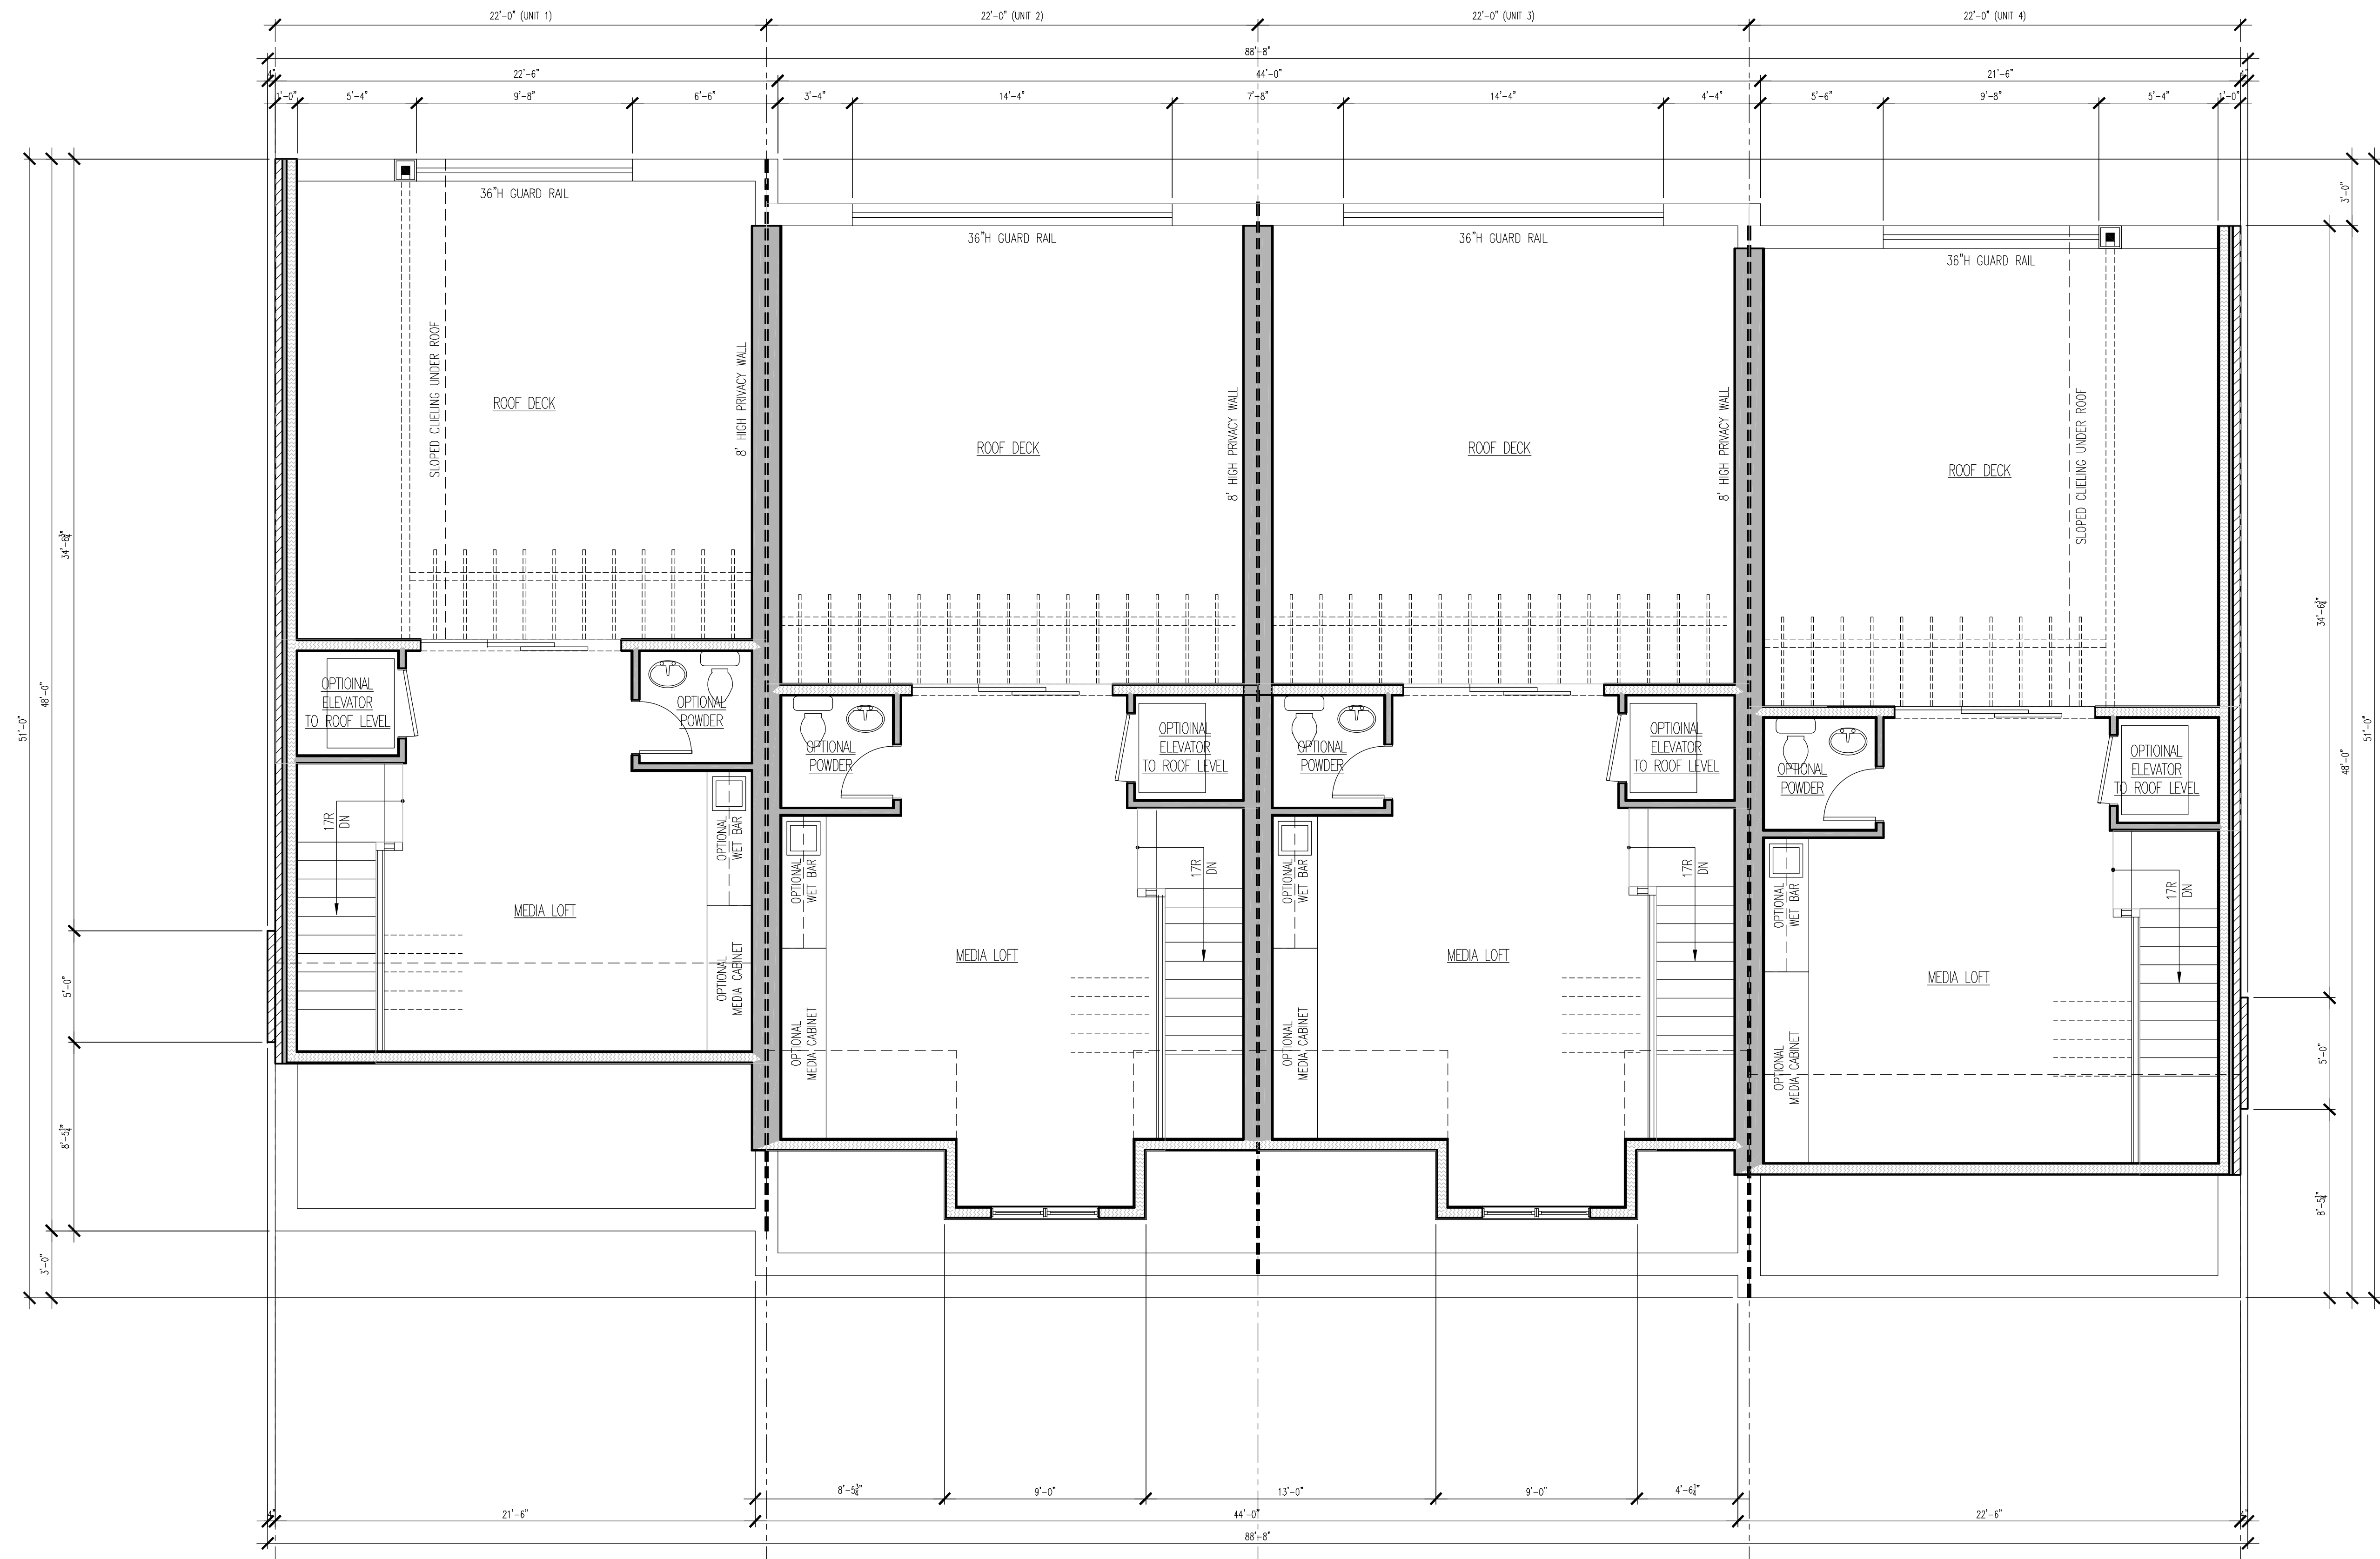


ROOF LEVEL PLAN (UNIT 1):
 9'-1 1/2" CEILING HEIGHT, U.N.O.
 363 S.F. HEATED LIVING SPACE
 (DOES NOT INCLUDE STAIRS)
 473 S.F. OUTDOOR LIVING SPACE
 MEASURED TO FACE OF BRICK OR OUTSIDE FACE OF WALL
 AND MIDDLE OF DEMISING WALLS

ROOF LEVEL PLAN (UNIT 2):
 9'-1 1/2" CEILING HEIGHT, U.N.O.
 419 S.F. HEATED LIVING SPACE
 (DOES NOT INCLUDE STAIRS)
 473 S.F. OUTDOOR LIVING SPACE
 MEASURED TO FACE OF BRICK OR OUTSIDE FACE OF WALL
 AND MIDDLE OF DEMISING WALLS

ROOF LEVEL PLAN (UNIT 3):
 9'-1 1/2" CEILING HEIGHT, U.N.O.
 419 S.F. HEATED LIVING SPACE
 (DOES NOT INCLUDE STAIRS)
 473 S.F. OUTDOOR LIVING SPACE
 MEASURED TO FACE OF BRICK OR OUTSIDE FACE OF WALL
 AND MIDDLE OF DEMISING WALLS

ROOF LEVEL PLAN (UNIT 4):
 9'-1 1/2" CEILING HEIGHT, U.N.O.
 388 S.F. HEATED LIVING SPACE
 (DOES NOT INCLUDE STAIRS)
 473 S.F. OUTDOOR LIVING SPACE
 MEASURED TO FACE OF BRICK OR OUTSIDE FACE OF WALL
 AND MIDDLE OF DEMISING WALLS

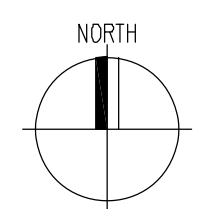

A7 ROOF LEVEL PLAN
 1/4" = 1'-0"

Plot Date: 09/15/2020 10:41:51 AM; Plot Size: 11.00 x 17.00; Plot Scale: 1/4" = 1'-0"; Plot Title: A7 ROOF LEVEL PLAN; Plot Path: C:\Users\mab\OneDrive\Documents\2004025A\A7 Roof Level Plan.dwg; Plot Source: C:\Users\mab\OneDrive\Documents\2004025A\A7 Roof Level Plan.dwg; Plot Date: 09/15/2020 10:41:51 AM; Plot Size: 11.00 x 17.00; Plot Scale: 1/4" = 1'-0"; Plot Title: A7 ROOF LEVEL PLAN; Plot Path: C:\Users\mab\OneDrive\Documents\2004025A\A7 Roof Level Plan.dwg; Plot Source: C:\Users\mab\OneDrive\Documents\2004025A\A7 Roof Level Plan.dwg

ARCHITECT
Craftstone Architects, Inc.
 14150 S. Route 30, Suite 201
 Plainfield, Illinois 60544
 P: (815) 609-1997 F: (815) 327-8827
 www.CraftstoneArchitects.com
 Professional Design Firm #: 184-005697

DESIGNER
DJK
 CUSTOM DESIGN

BUILDER
DJK
 CUSTOM HOMES

S: 963.369-34-66
 T: 487.651-937
 Z: Z. DUNKER P. HOFFER P.

Seal	
DATE: 09-15-2020	EXPIRES: 11-30-2020

09-08-2020	REVISED PER CITY COMMENTS ON 09-01-2020
08-13-2020	HPC SUBMITTAL
DATE	ISSUANCE

Heritage Place - 4 Unit Building
 Naperville, IL
 Ram West Capital, LLC
 in Partnership with DJK Custom Homes

ROOF LEVEL PLAN

DRAWN BY:
 MAB
 CHECKED BY:
 MAB

PROJECT NUMBER:
 2004025A

SHEET NUMBER:
A20.50
 OF 24 SHEETS