





DAVID A. SCHAEFER ARCHITECTS
 2500 S. HIGHLAND AVE, SUITE 340
 LOMBARD, ILLINOIS 60148
 W: 630.261.9250 F: 630.261.9259
 © 2019 DAVID A. SCHAEFER ARCHITECTS PC

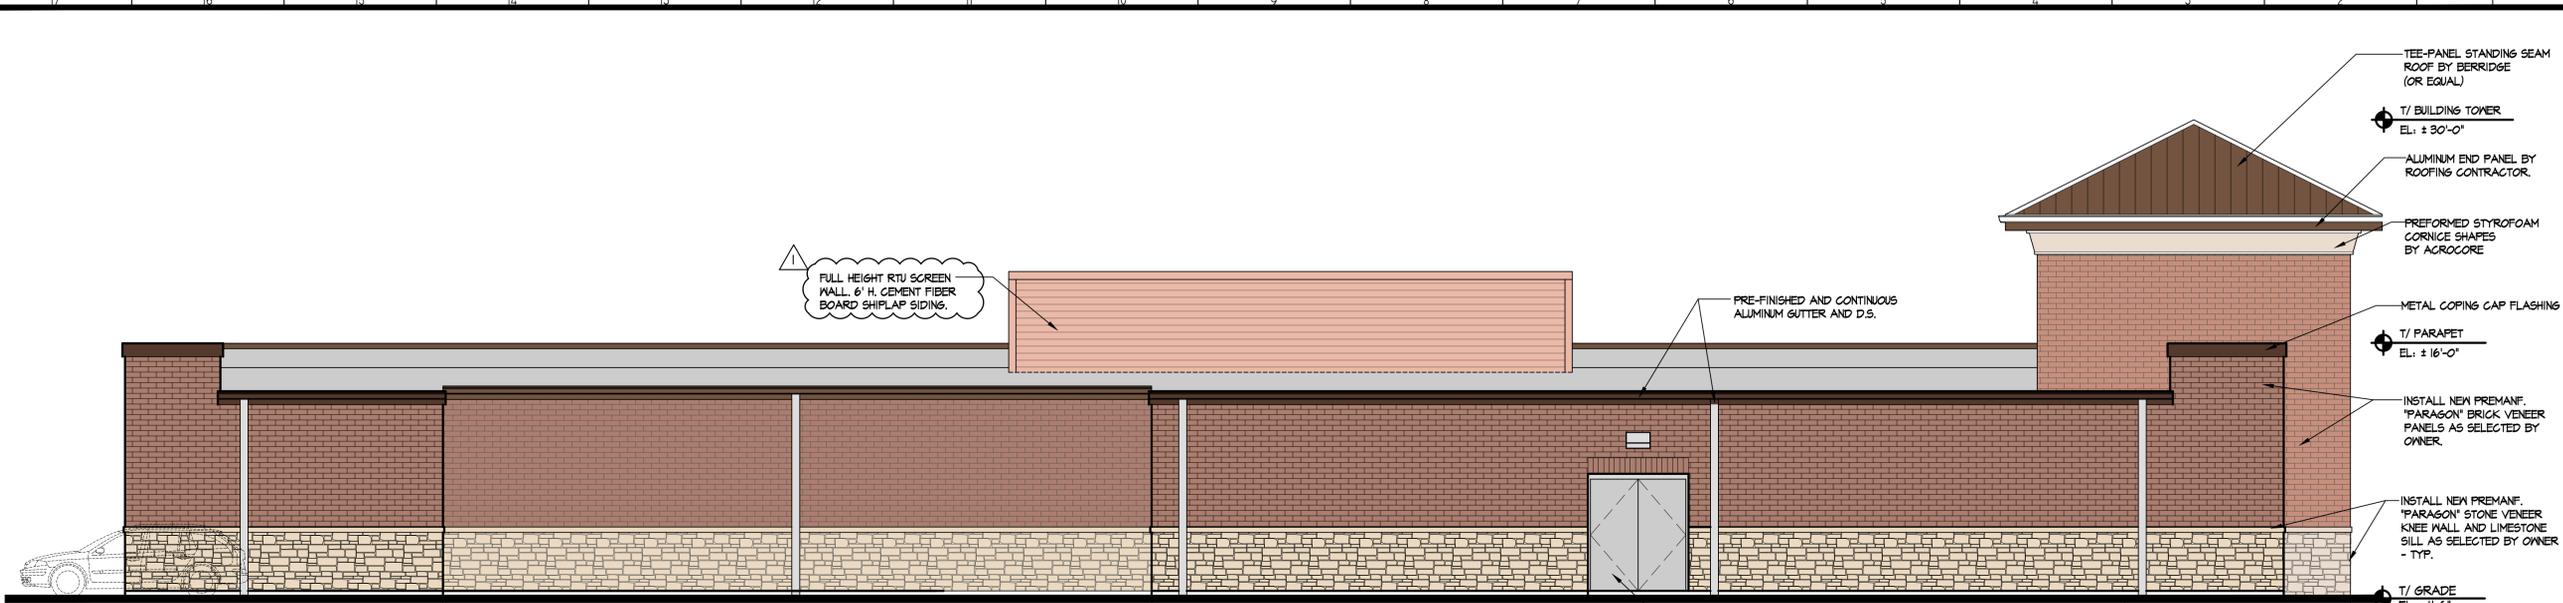

4 PROPOSED WEST ELEVATION
 SCALE: 3/16" = 1'-0"



3 PROPOSED EAST ELEVATION
 SCALE: 3/16" = 1'-0"

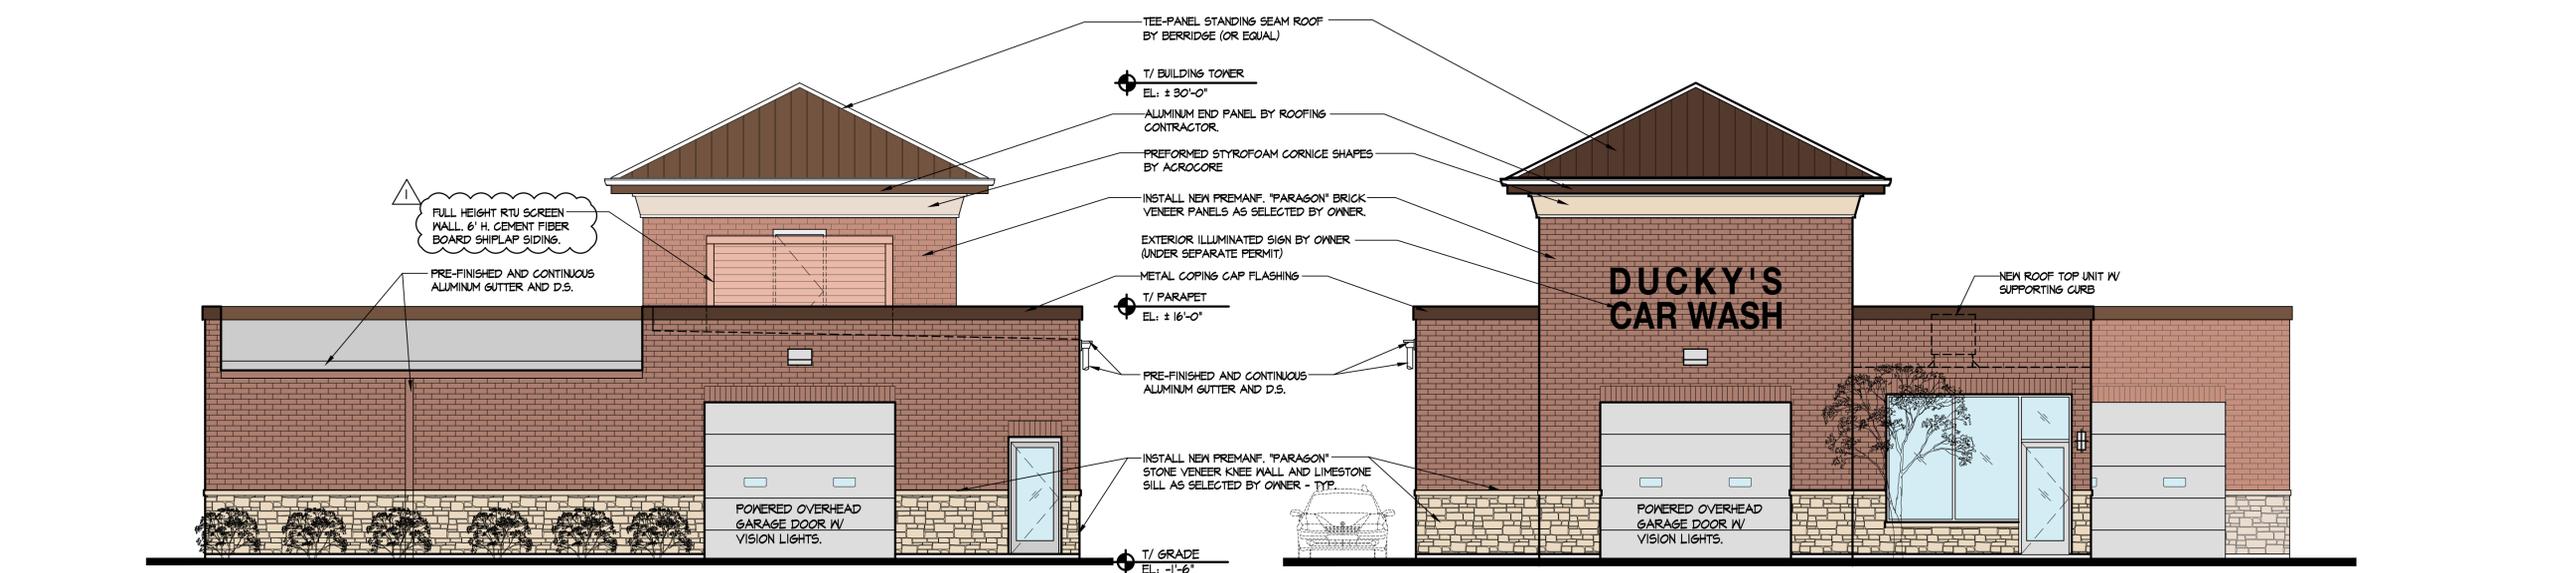

2 PROPOSED NORTH ELEVATION
 SCALE: 3/16" = 1'-0"

1 PROPOSED SOUTH ELEVATION
 SCALE: 3/16" = 1'-0"

NO.	DATE	DESCRIPTION
1/10/20		CITY REVIEW REVISION #2
7/16/19		ISSUED FOR FUD AMENDMENT

STAMP

 SIGNATURE: _____ DATE: _____
 PROFESSIONAL DESIGN FIRM NO: 184.003216

DUCKY'S CAR WASH ADDITION
 1090 75th STREET
 NAPERVILLE, IL 60565

DRAWN BY:
 S. LEE
 PROJECT NO:
 19-102
 ISSUE DATE:
 JULY 10, 2019

SHEET NO.
A2