



Lincoln Property Company

Rowhome Character Perspective
Building Type 1: B-A-A-A-B


The Residences at Naper and Plank
Naperville, Illinois

The drawings presented are illustrative of character and design intent only, and are subject to change based upon final design considerations (i.e. applicable codes, structural, and MEP design requirements, unit plan / floor plan changes, etc.) © 2024 BSB Design, Inc.






Masonry: 100%
Front Elevation
 Scale: 3/16" = 1'-0"

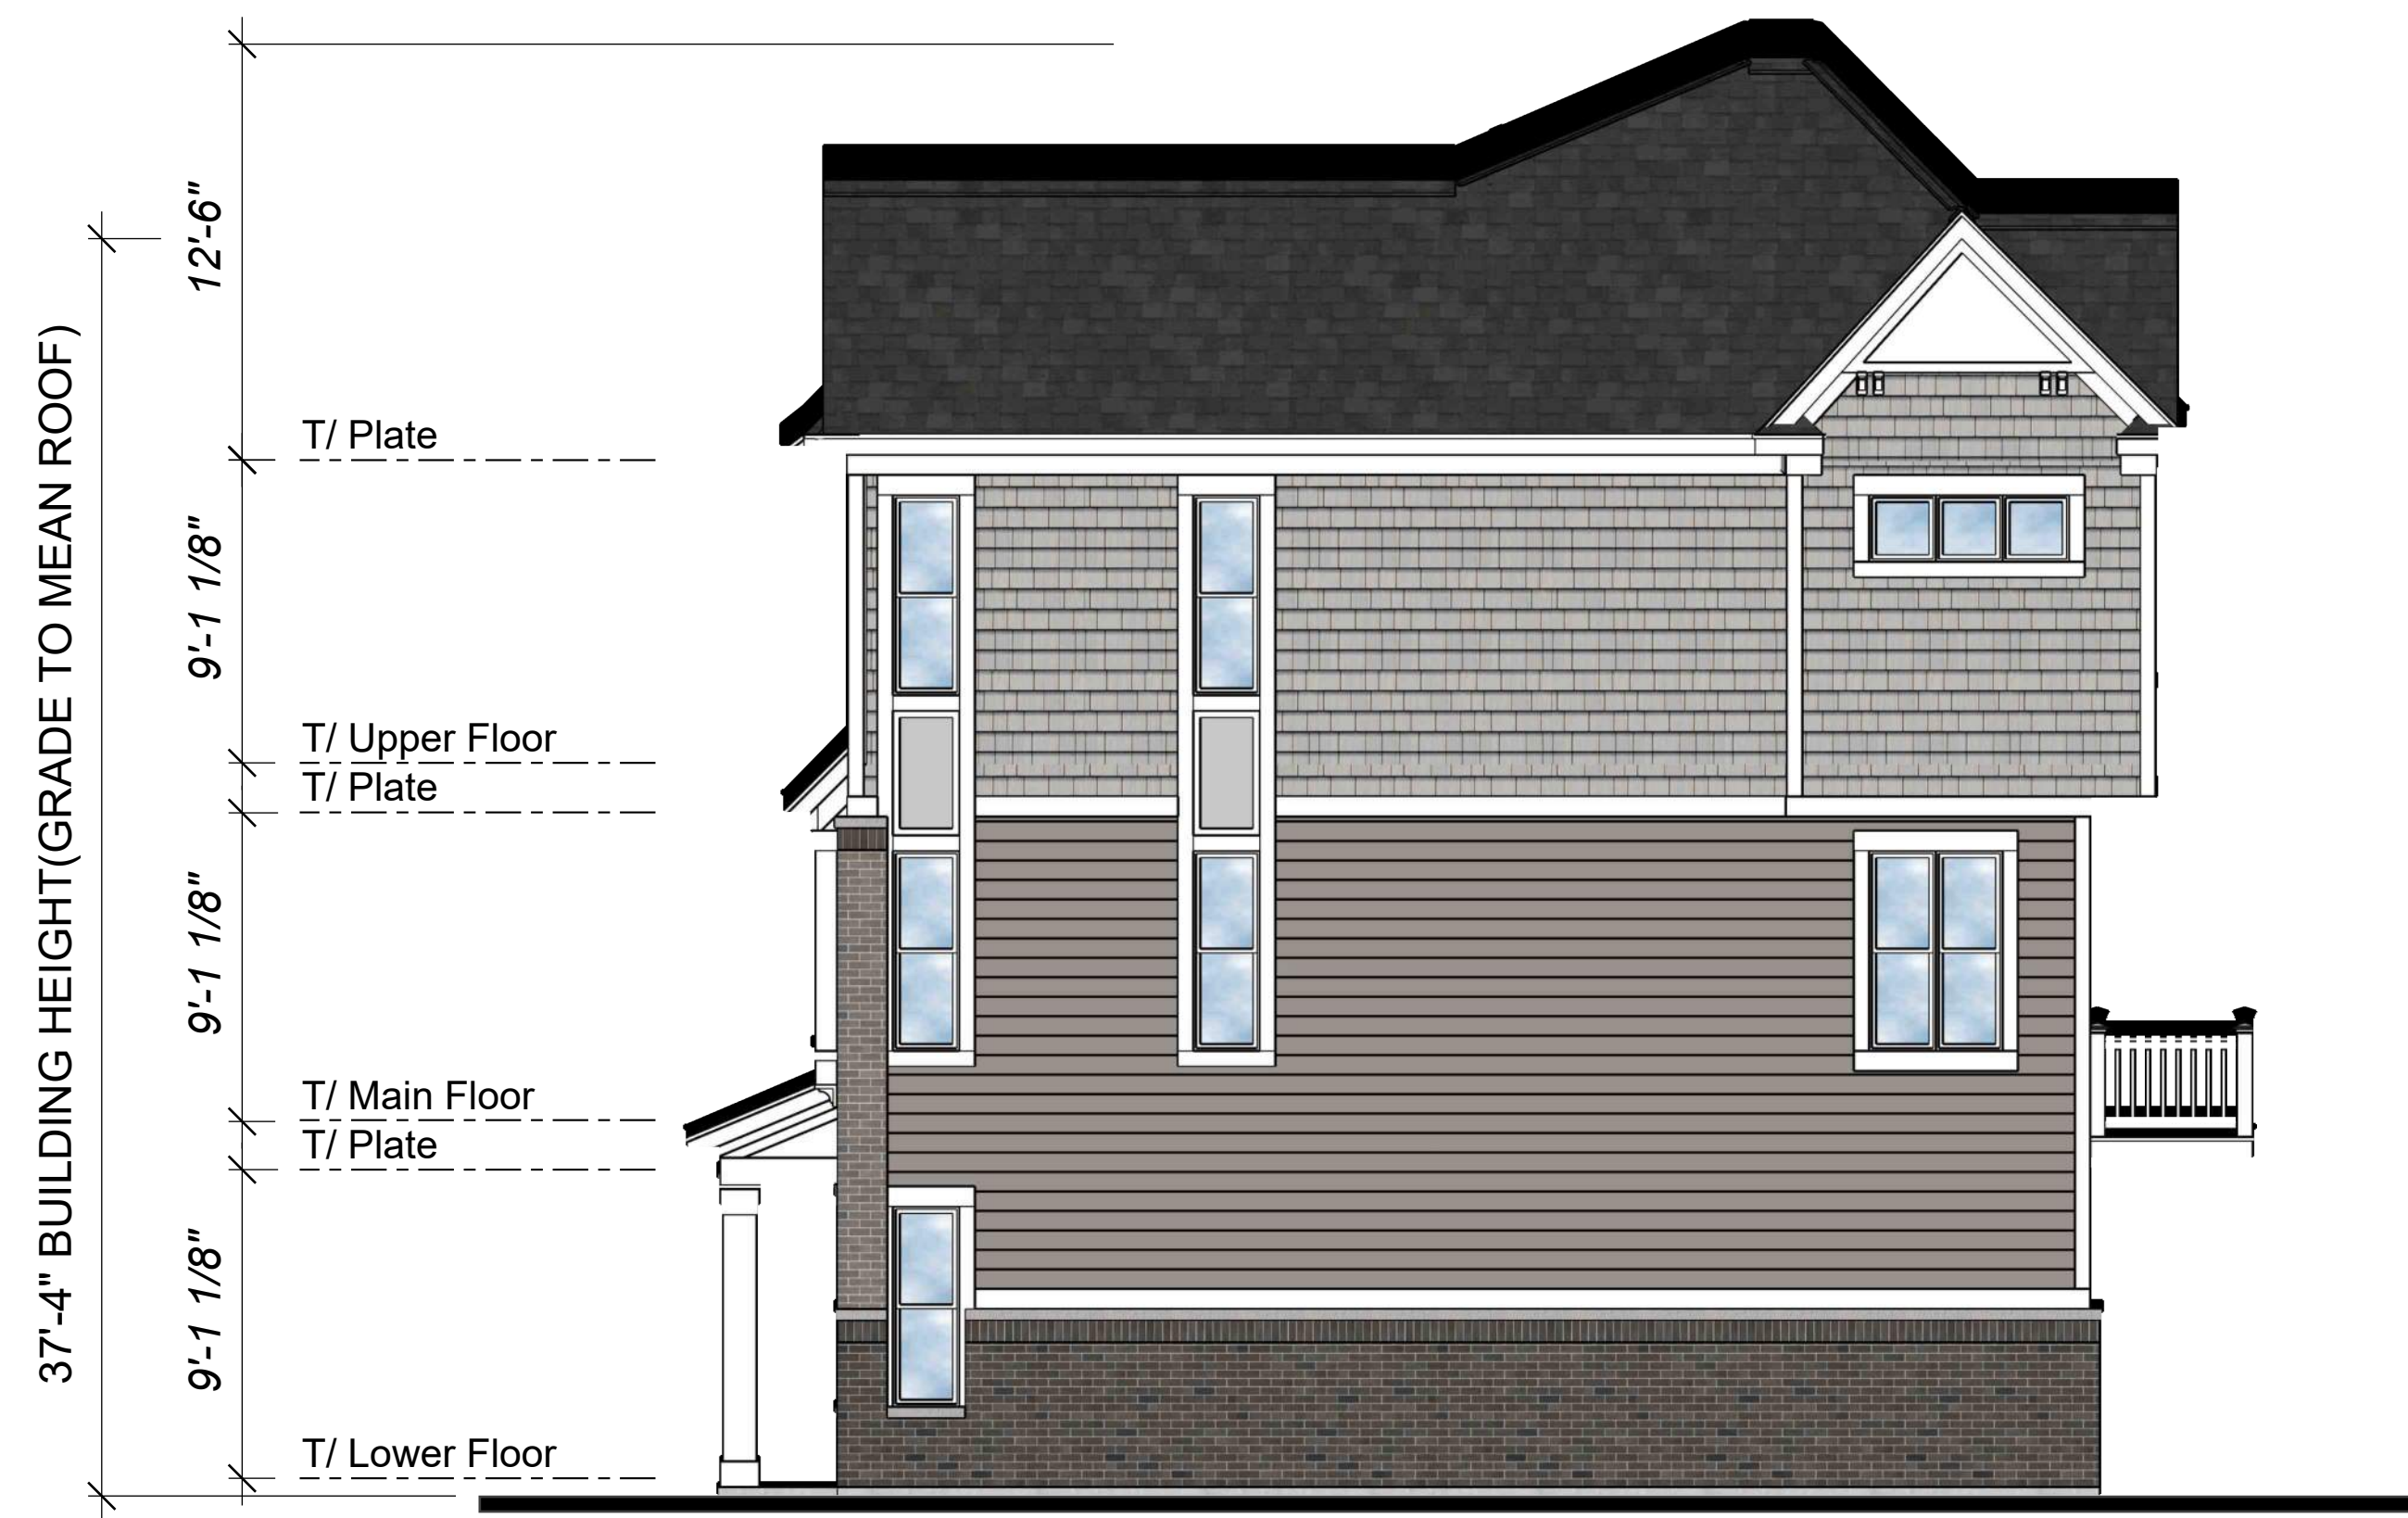

Masonry: 100%
Typical Side Elevation
 Scale: 3/16" = 1'-0"

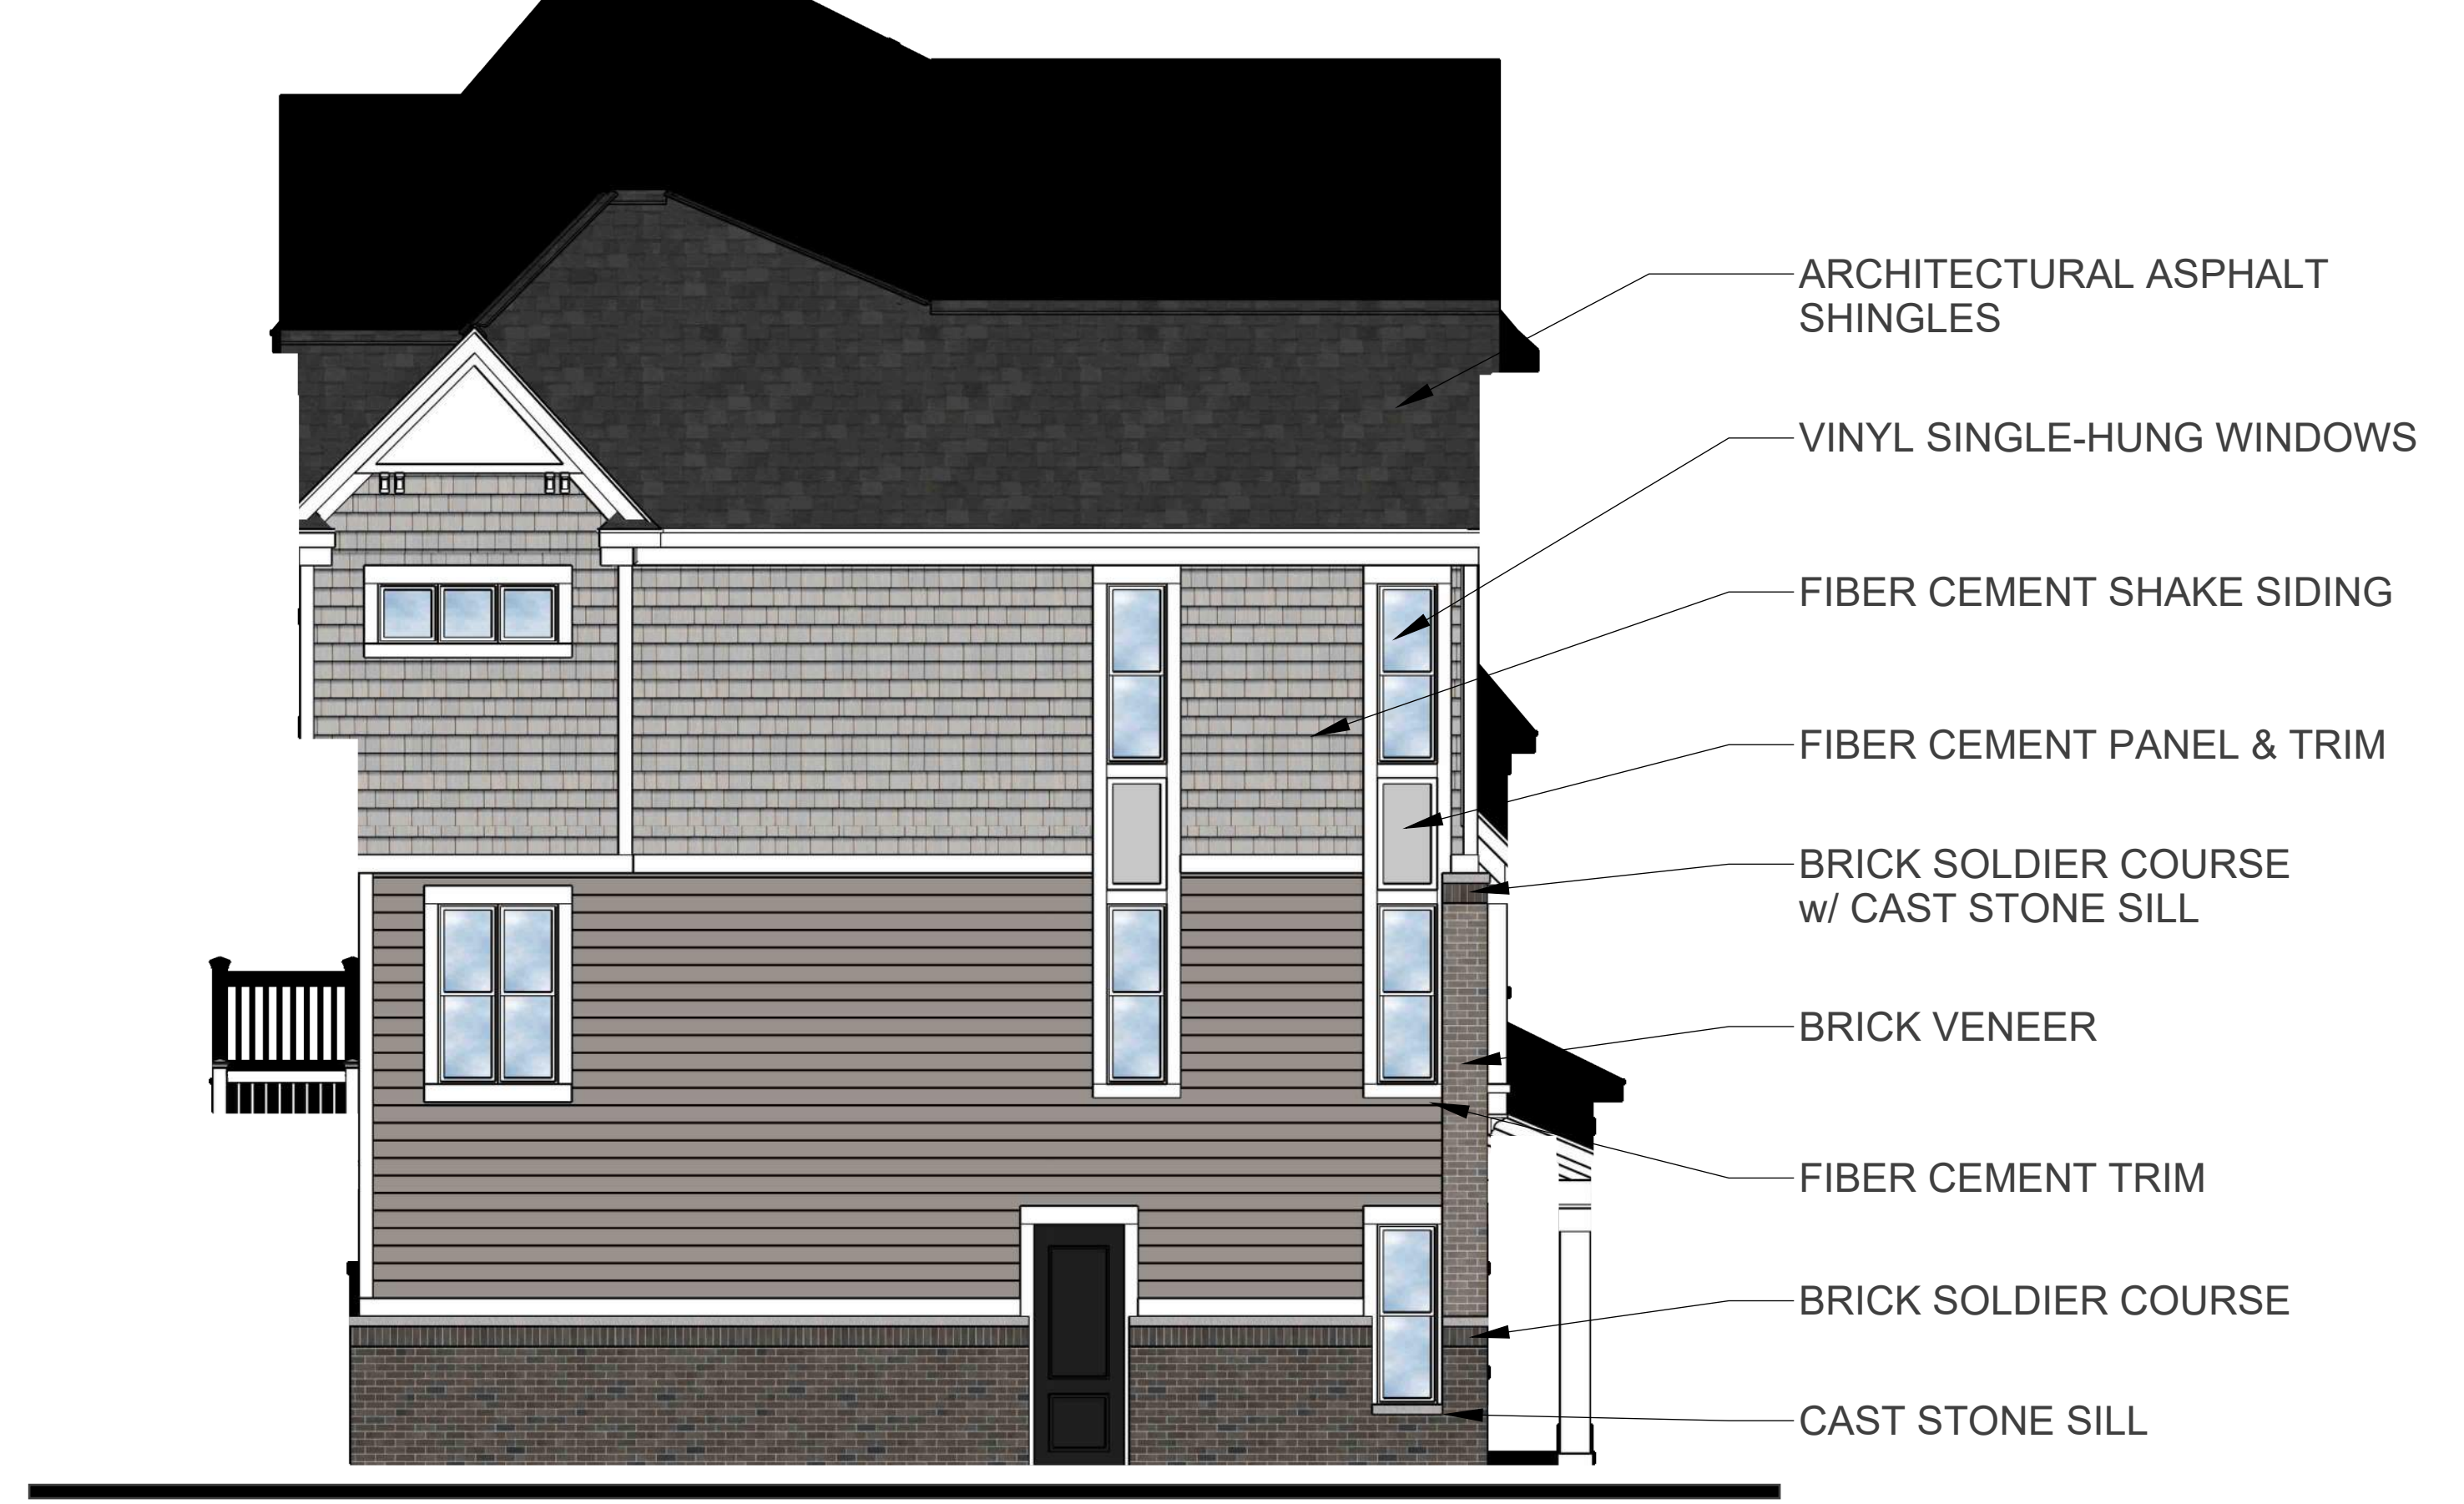


Masonry: 100%
Side Elevation (FACP)
 Scale: 3/16" = 1'-0"




Masonry: 100%
Rear Elevation
 Scale: 3/16" = 1'-0"



Masonry: 100%
Front Elevation
Scale: 3/16" = 1'-0"

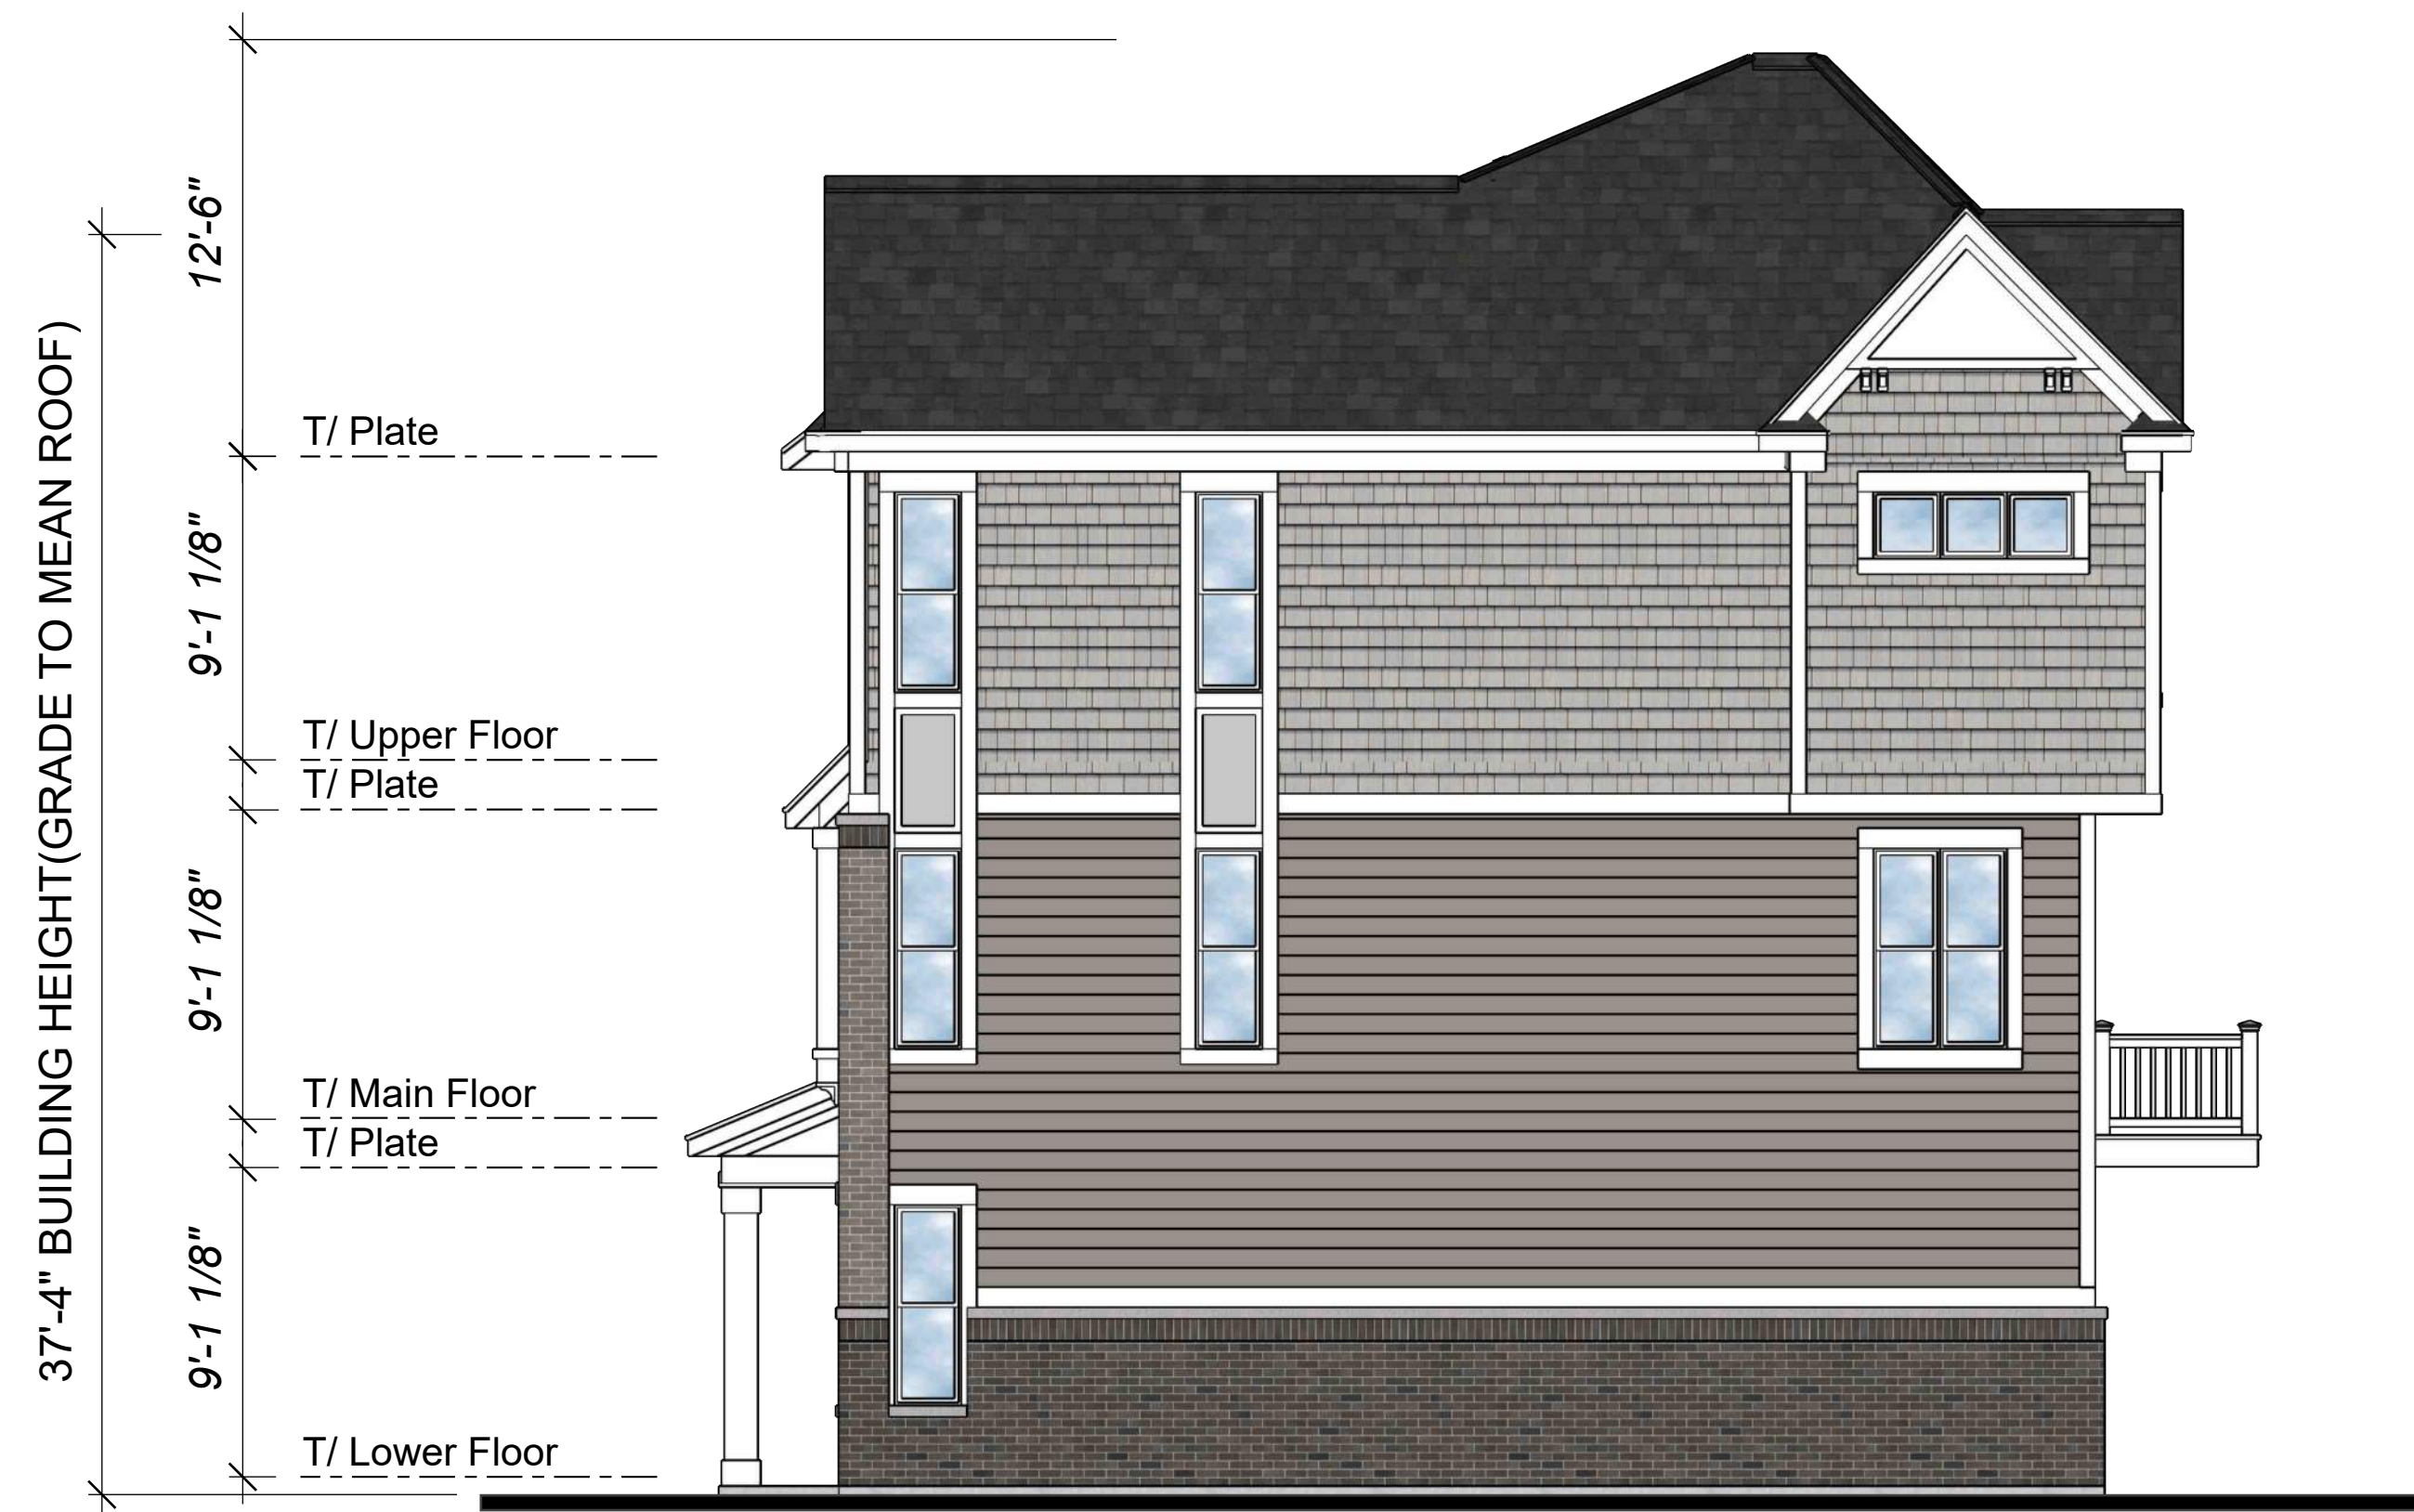

Masonry: 100%
Typical Side Elevation
 Scale: 3/16" = 1'-0"

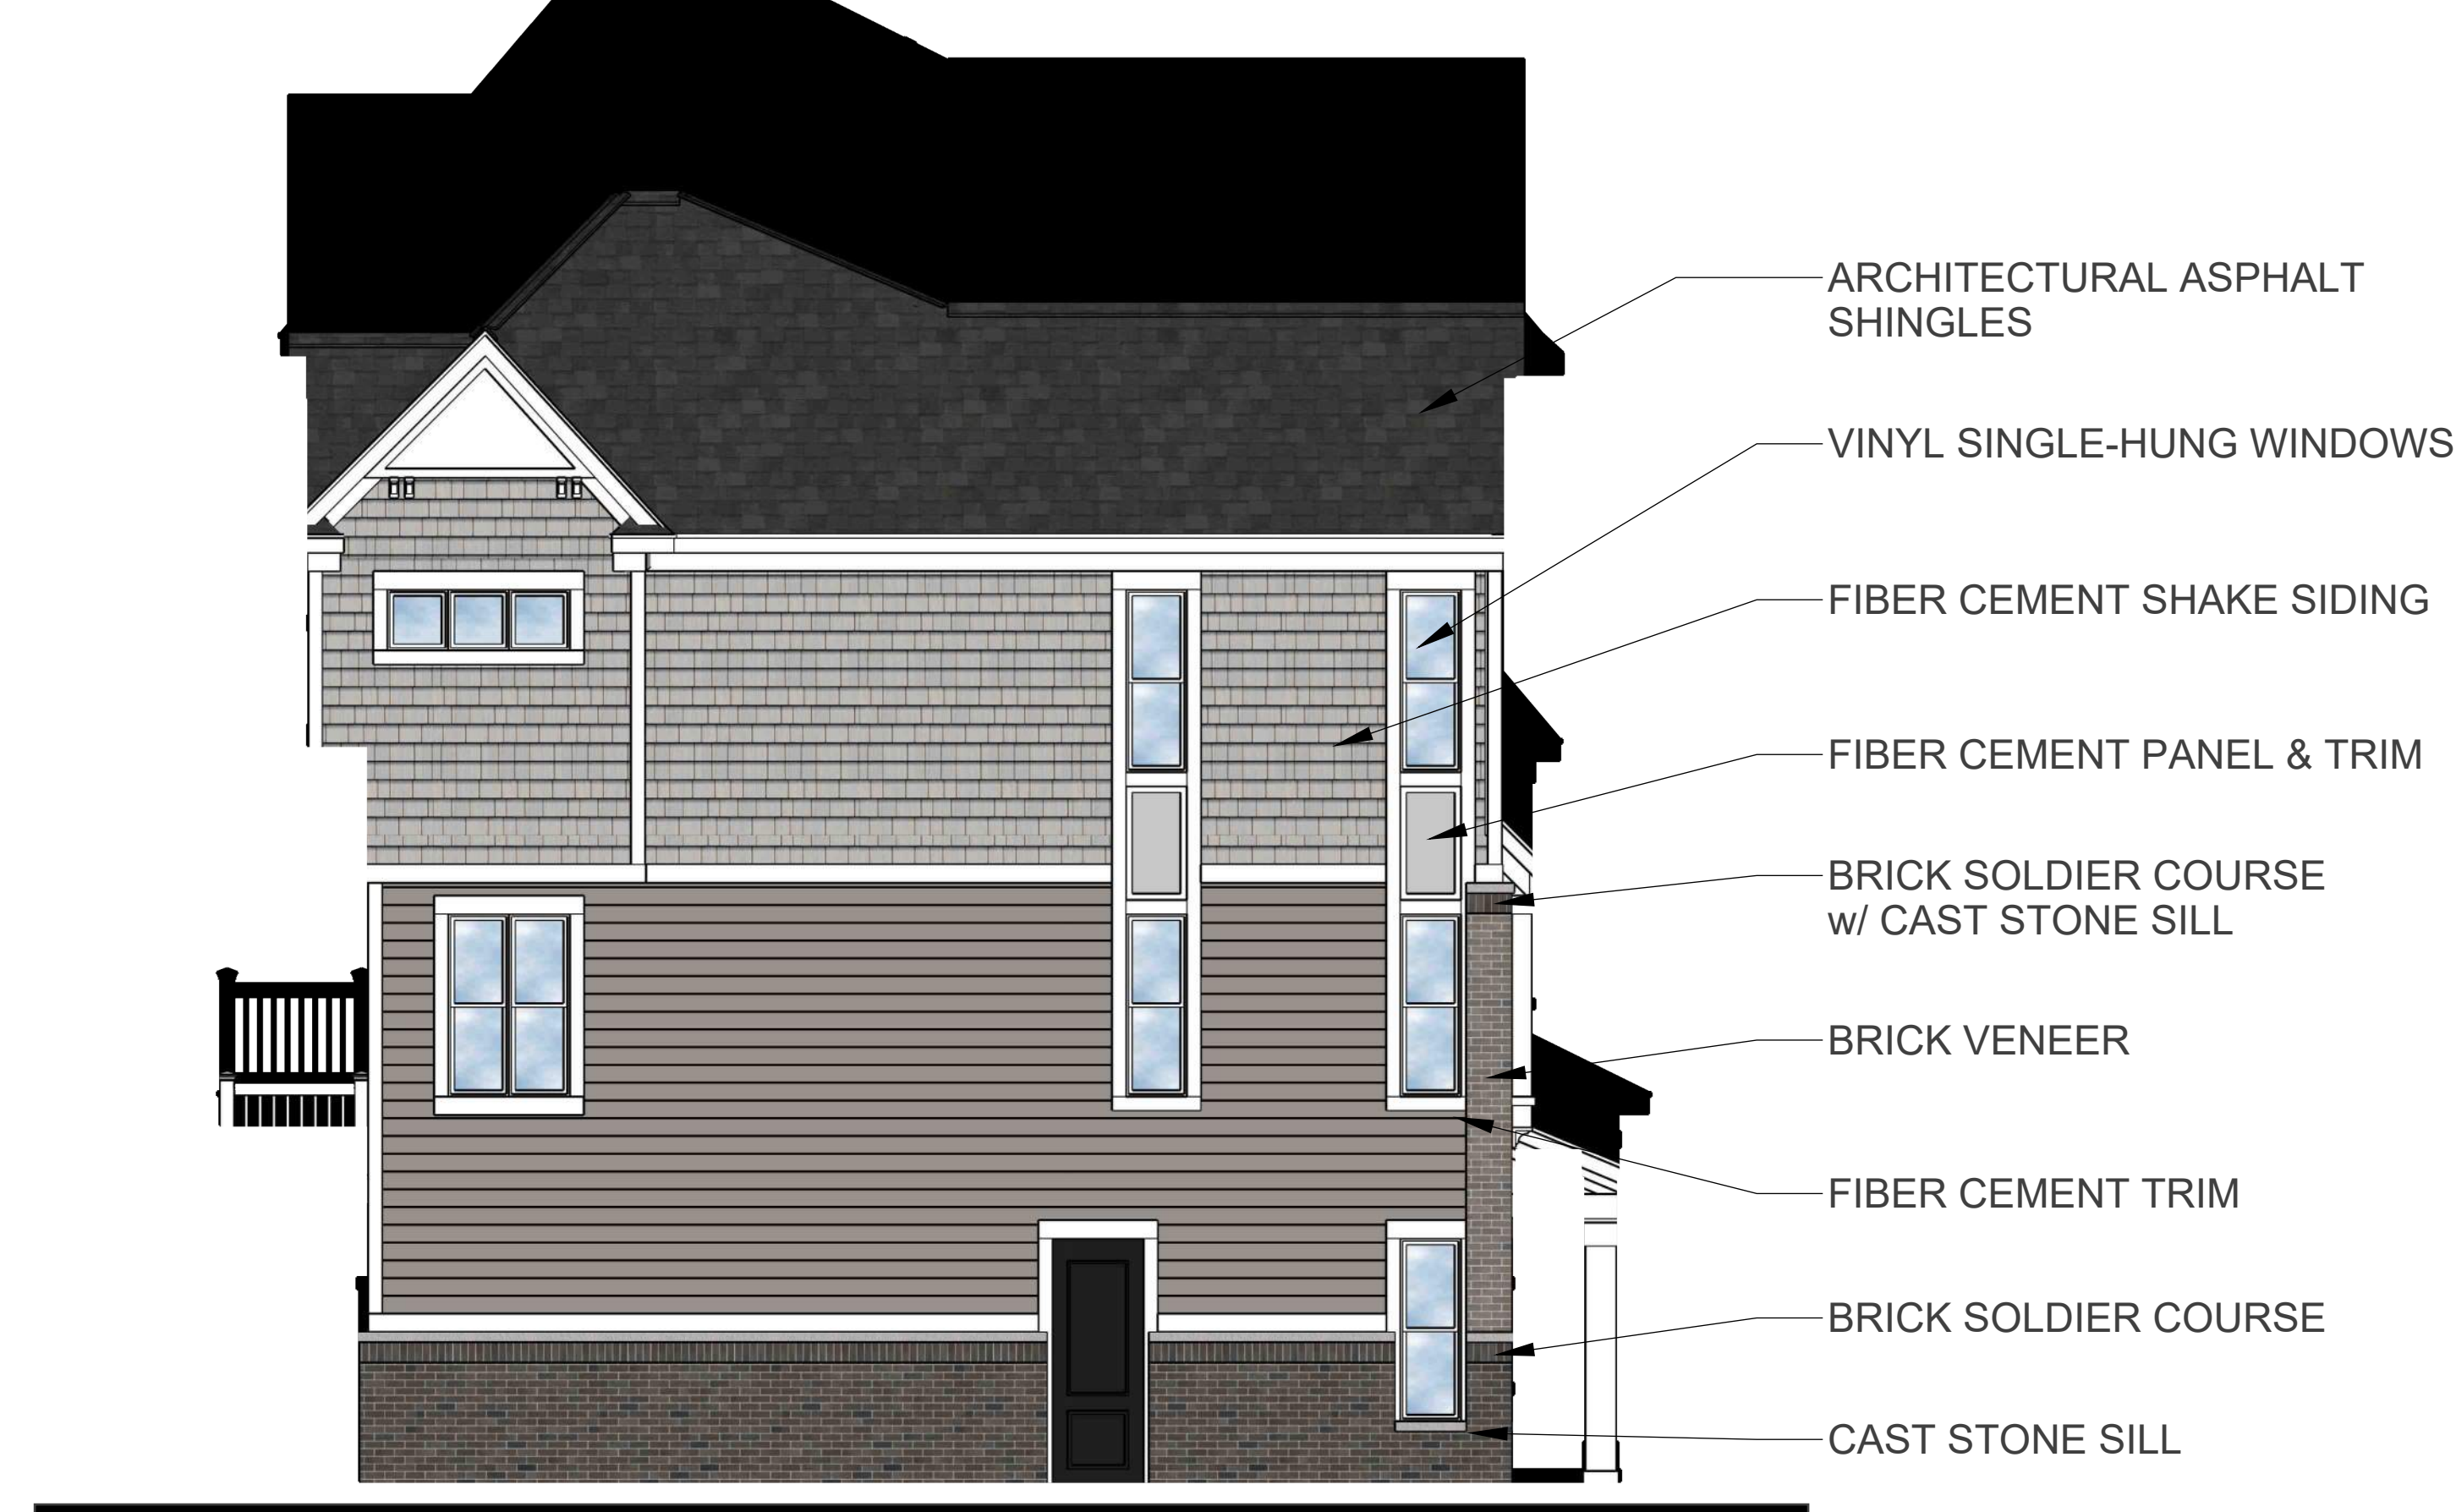

Masonry: 100%
Side Elevation (FACP)
 Scale: 3/16" = 1'-0"



Masonry: 100%
Rear Elevation
 Scale: 3/16" = 1'-0"



Lincoln Property Company

Townhome Character Perspective
Building Type 3: D-C-C-D

The Residences at Naper and Plank
Naperville, Illinois

The drawings presented are illustrative of character and design intent only, and are subject to change based upon final design considerations (i.e. applicable codes, structural, and MEP design requirements, unit plan / floor plan changes, etc.) © 2024 BSB Design, Inc.








Masonry: 100%
Typical Side Elevation
 Scale: 3/16" = 1'-0"



Masonry: 100%
Side Elevation (FACP)
 Scale: 3/16" = 1'-0"

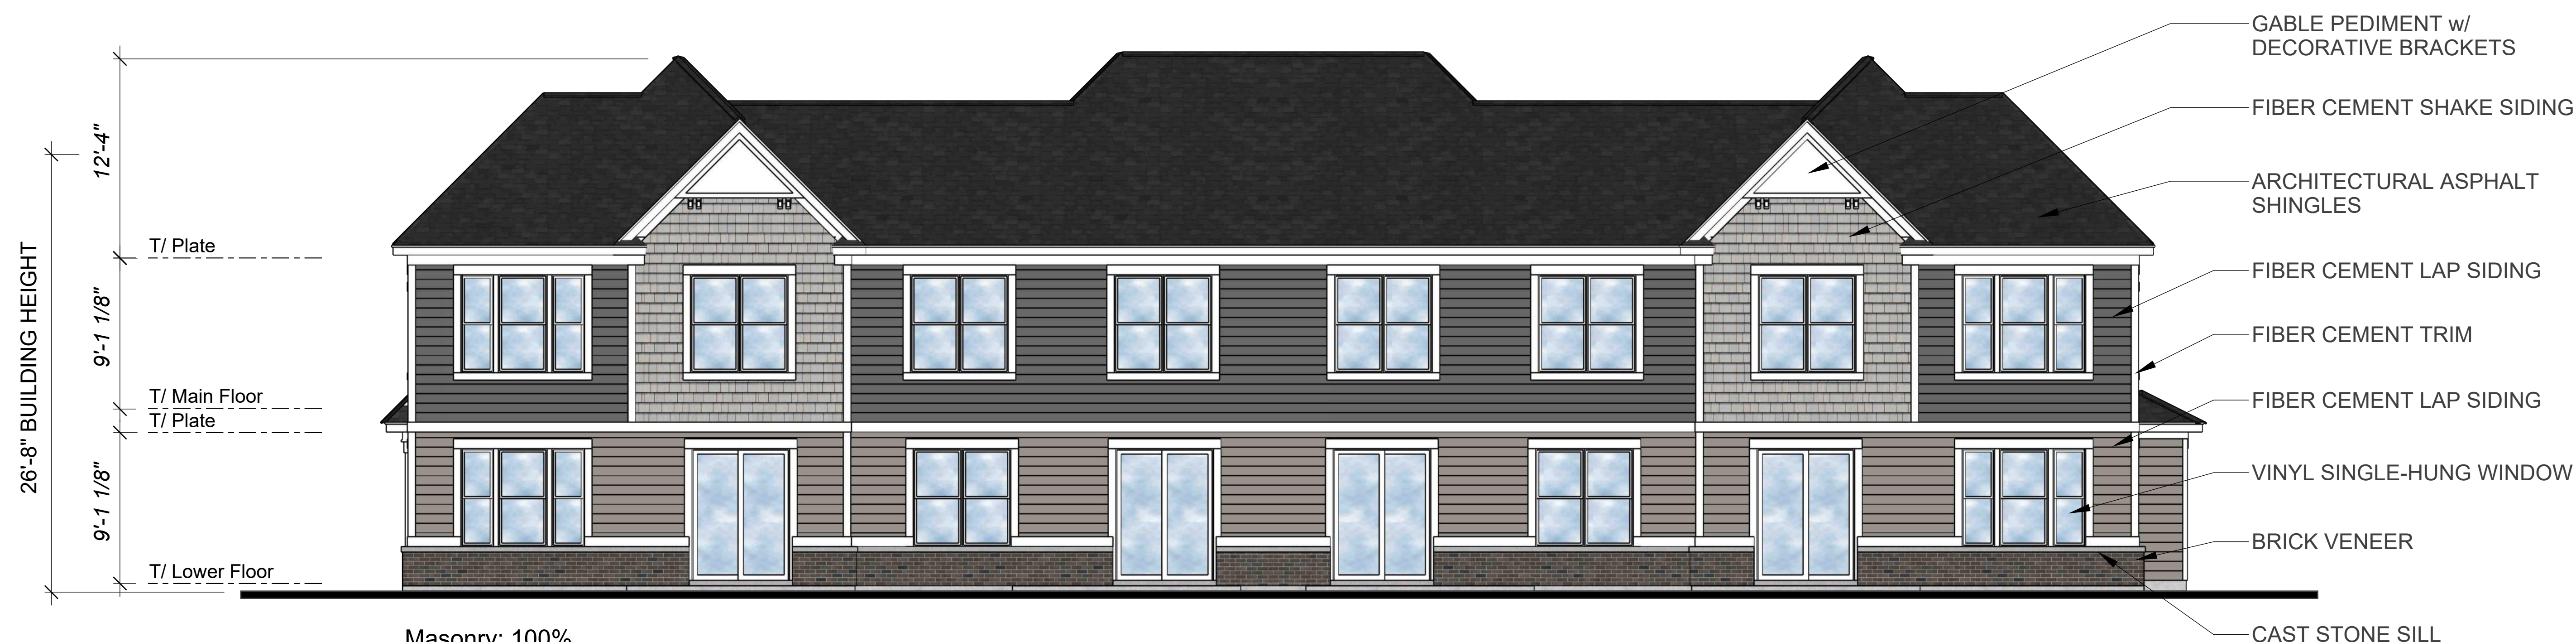

Masonry: 100%
Rear Elevation
 Scale: 3/16" = 1'-0"






Masonry: 100%
Typical Side Elevation
 Scale: 3/16" = 1'-0"



Masonry: 100%
Side Elevation (FACP)
 Scale: 3/16" = 1'-0"

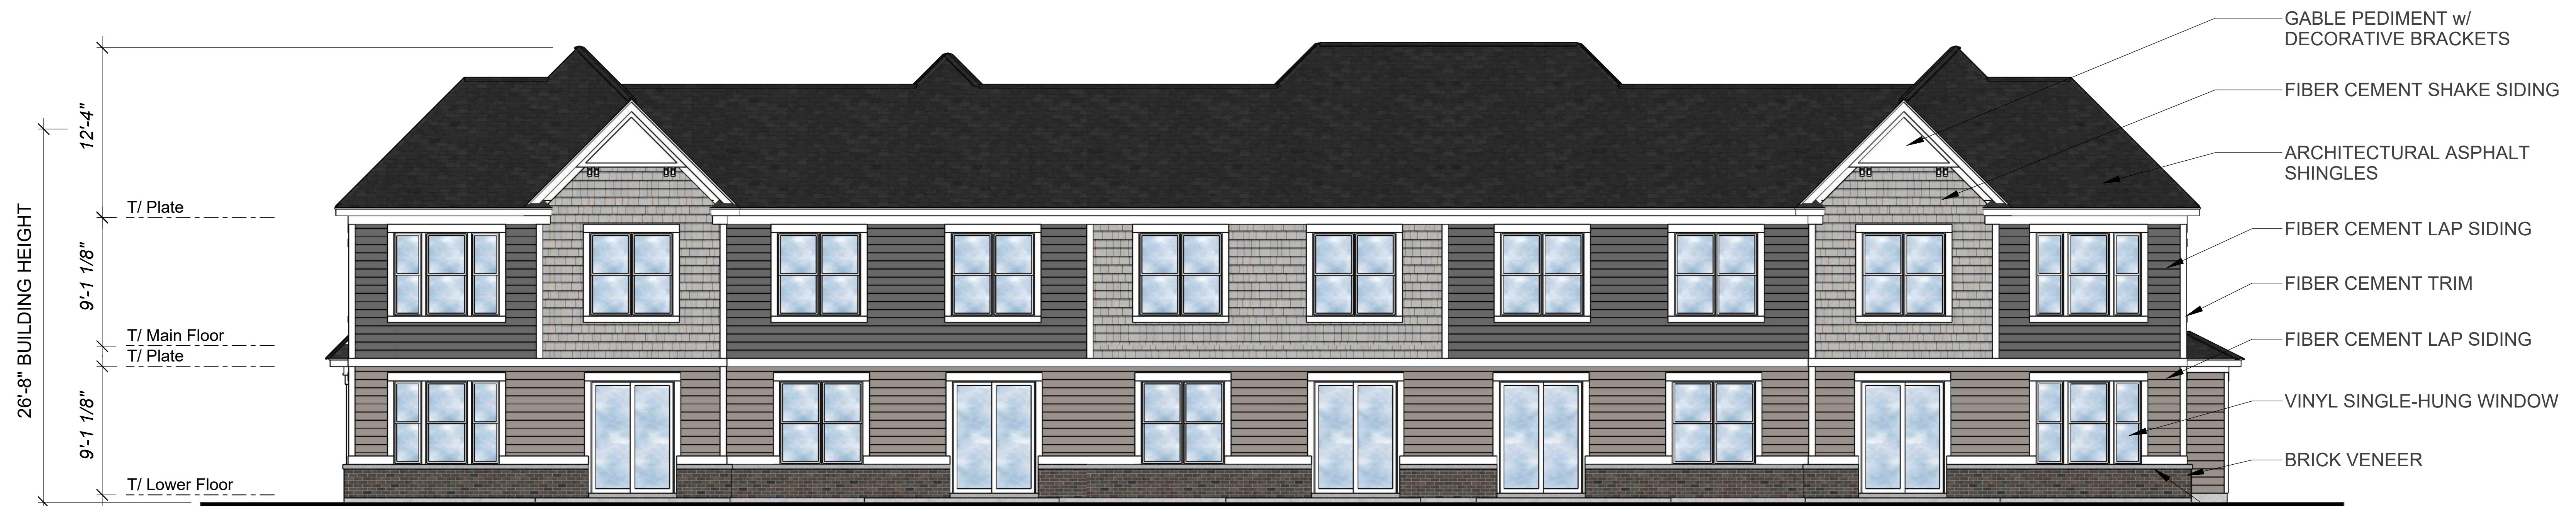

Masonry: 100%
Rear Elevation
 Scale: 3/16" = 1'-0"