



NORTHWEST VIEW
WITH STONE BASE




NORTH WEST VIEW
WITH LATTICE BASE



ALTERNATE w/ SQUARE COLUMNS



ALTERNATE w / SQUARE
COLUMNS

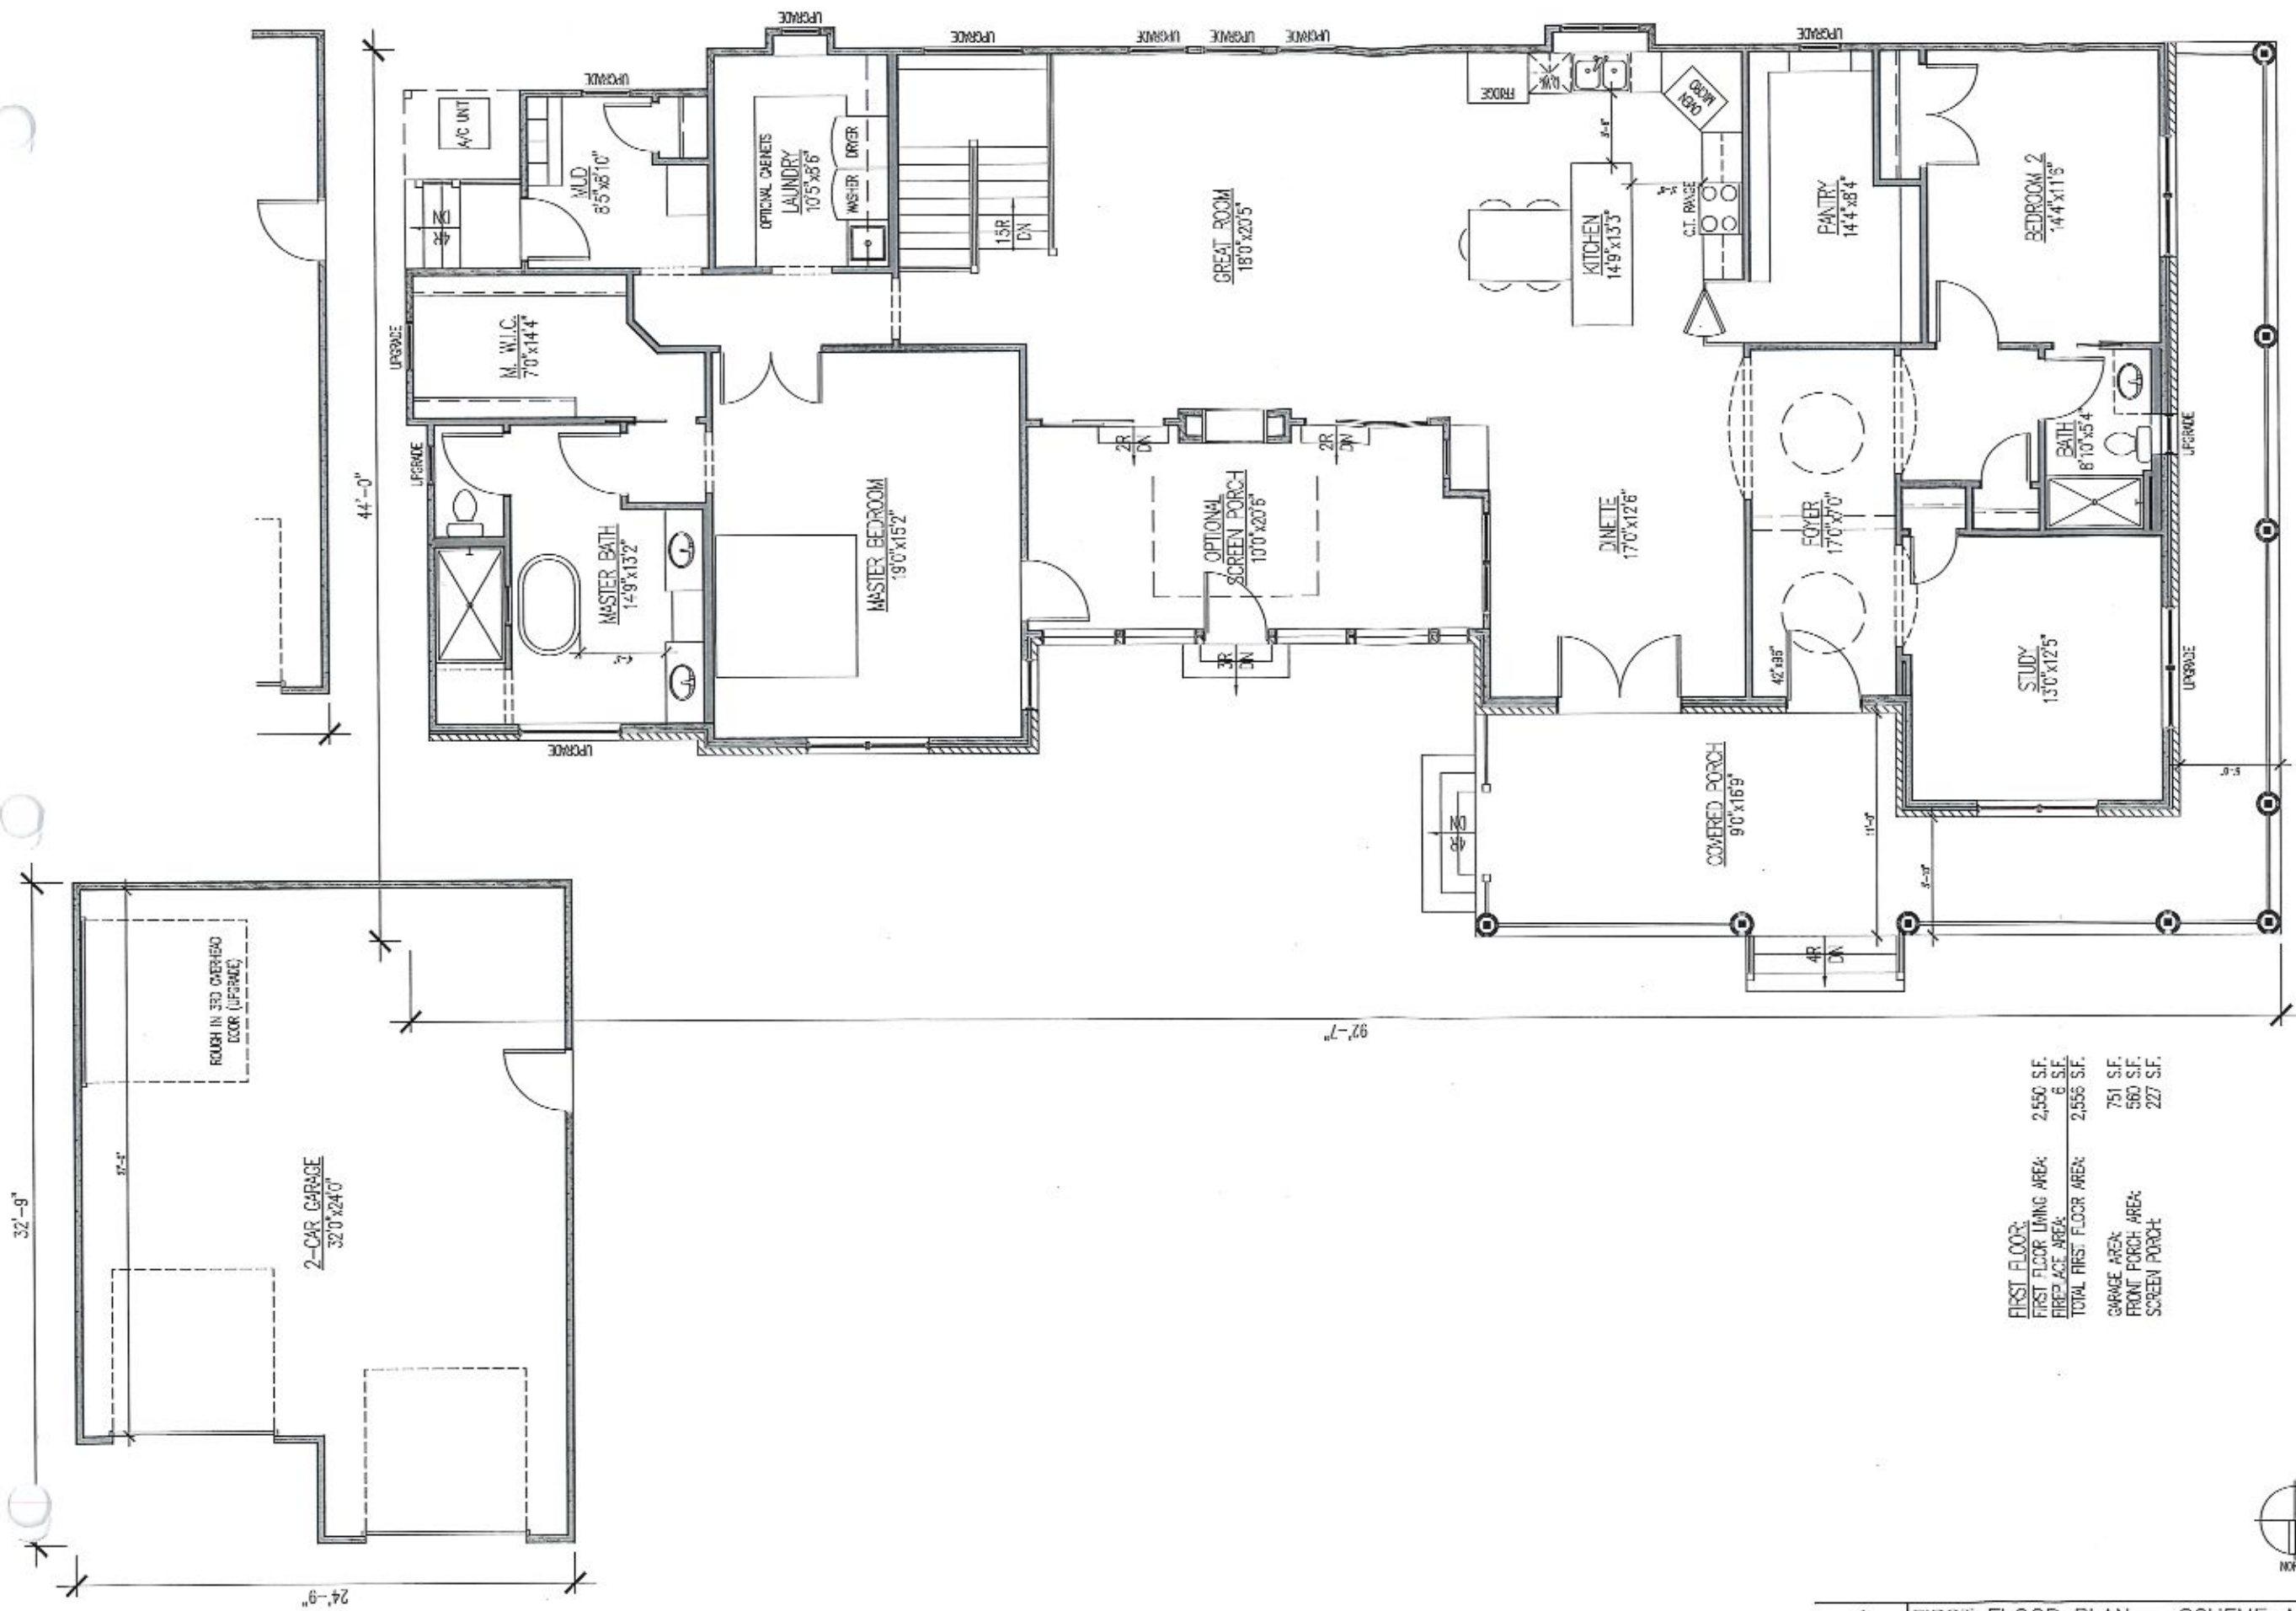

FIRST FLOOR:	
FIRST FLOOR LIVING AREA:	2,550 S.F.
REPLACE AREA:	6 S.F.
TOTAL FIRST FLOOR AREA:	2,556 S.F.
GARAGE AREA:	751 S.F.
FRONT PORCH AREA:	560 S.F.
SCREEN PORCH:	227 S.F.



1 FIRST FLOOR PLAN - SCHEME A
1/8"=1'-0"



1901004 ARCHITECT

Yep Residence
26 N. Sleight St.
Naperville, Illinois 60540


FIRST FLOOR PLAN - SCHEME A

DRW BY: - CK BY: -

ISSUANCE DATE	
7B	02/18/2019
7C	02/19/2019
7D	02/19/2019

PROJECT NUMBER:
1901004

SHEET NUMBER:
SK-1
OF 10 SHEETS

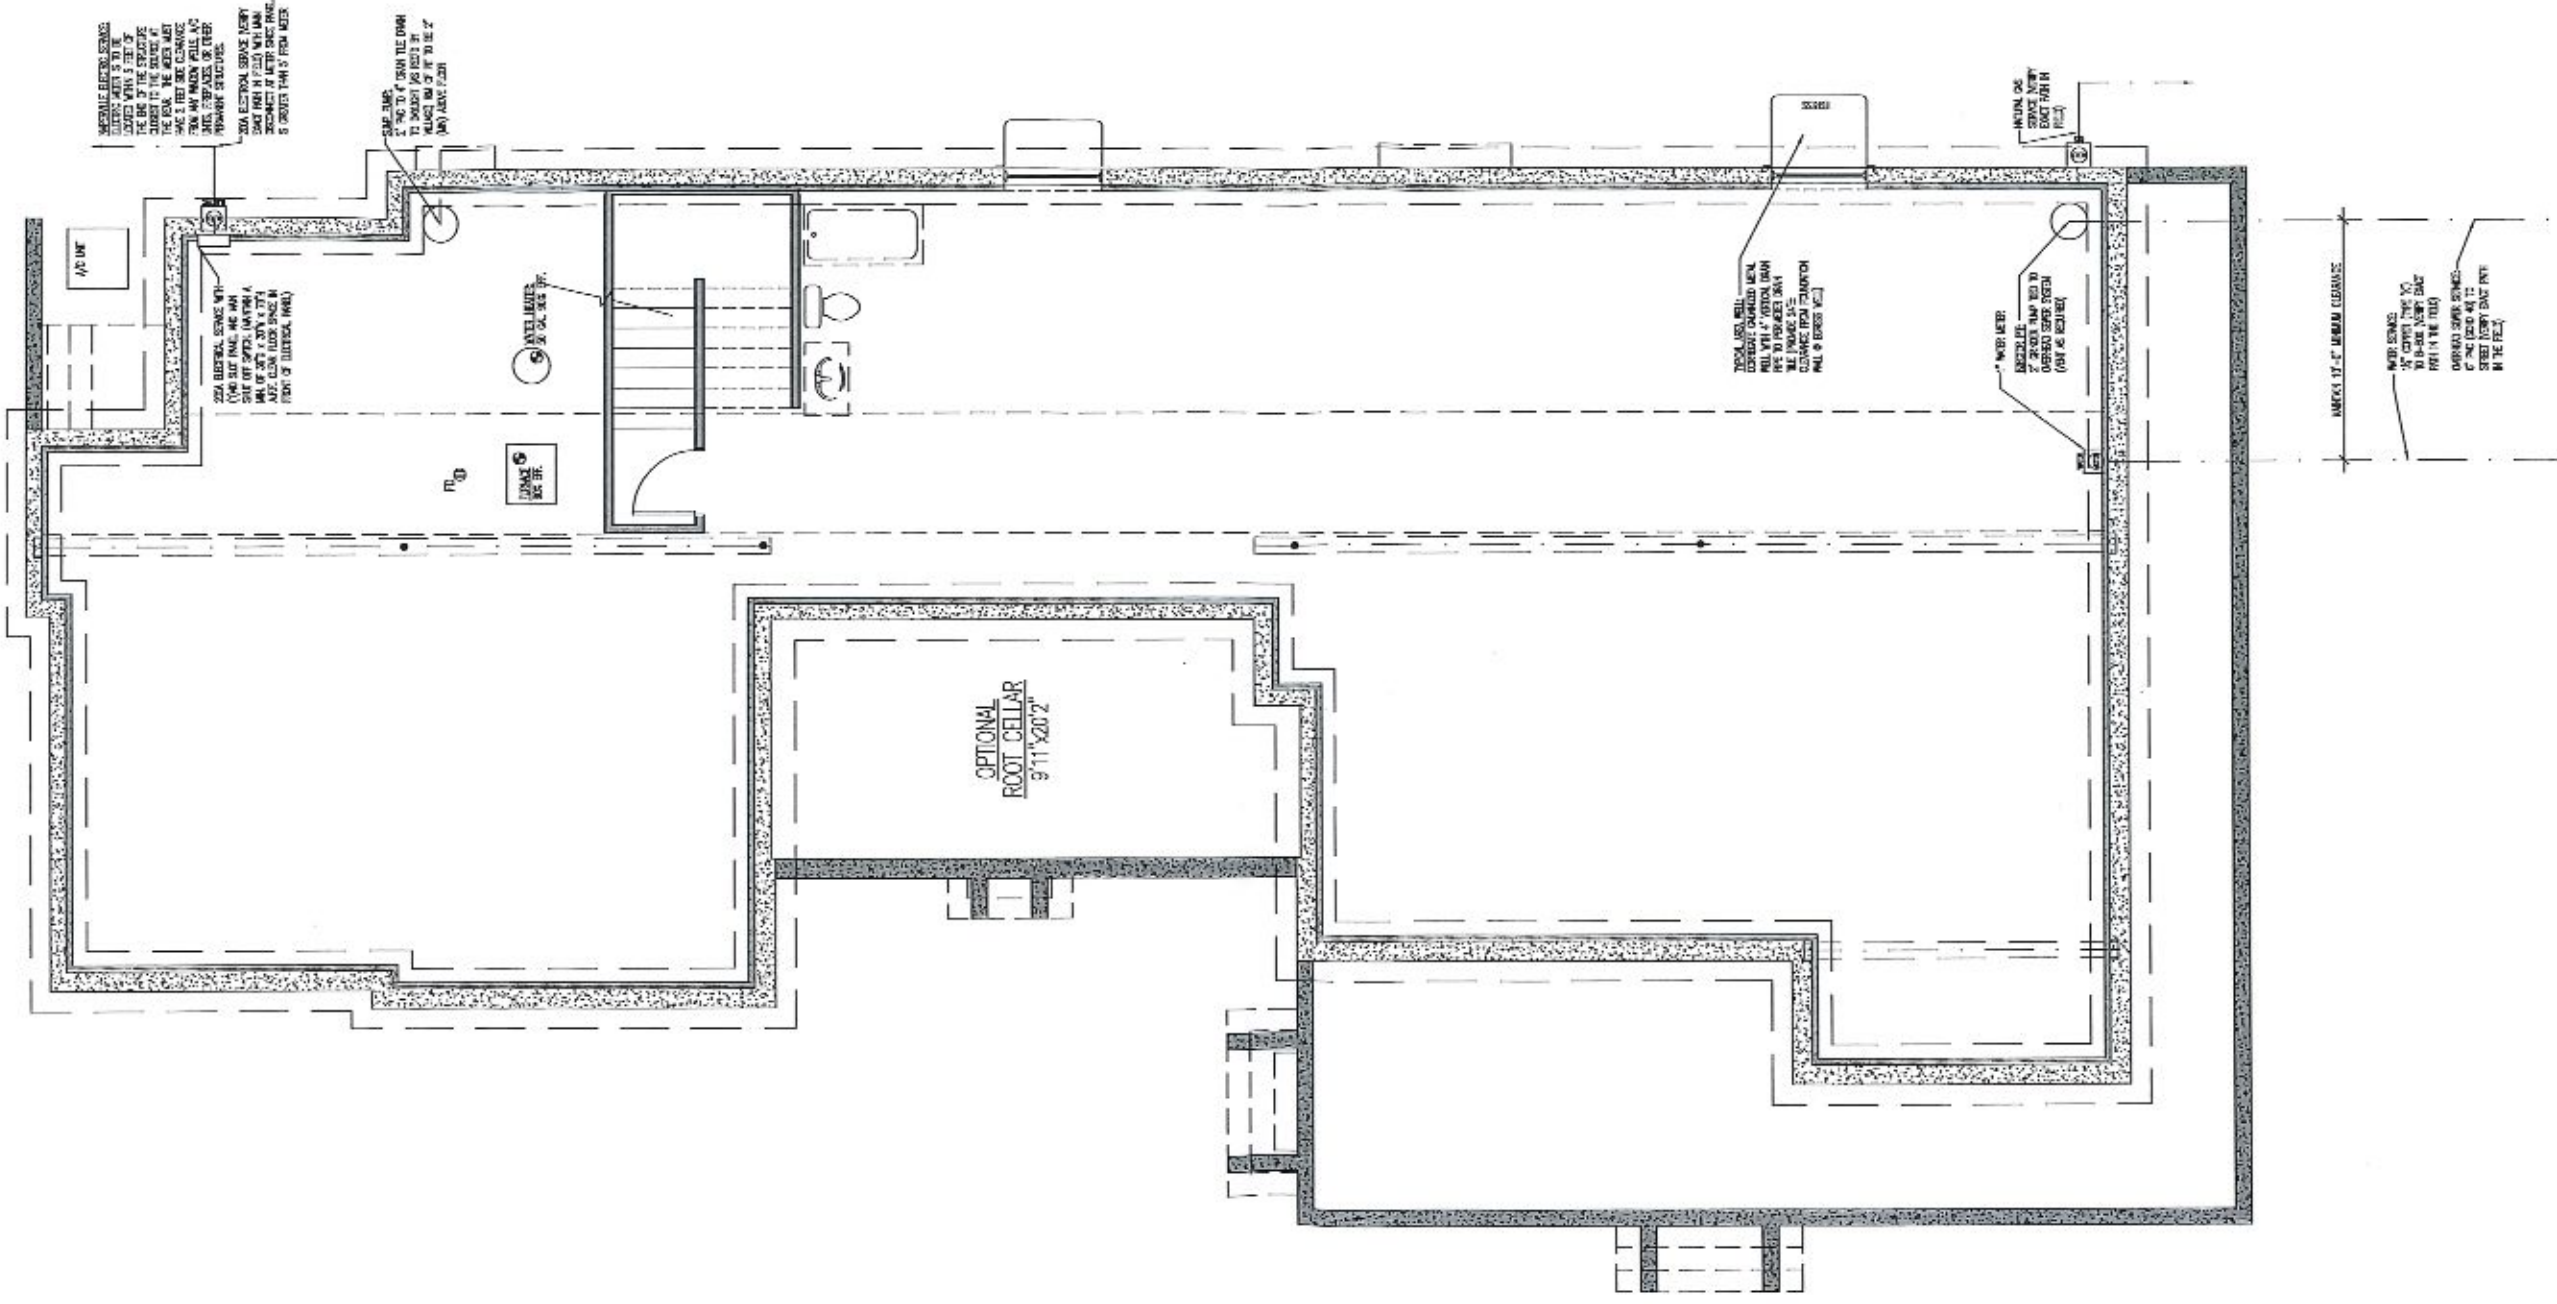

MECHANICAL SERVICE VENTS SHALL BE LOCATED WITH 3 FEET OF CLEARANCE FROM THE EXTERIOR SURFACE OF THE ROOF. THE EXTERIOR SURFACE SHALL BE THE EXTERIOR FINISH SURFACE OF THE ROOF.

200A ELECTRICAL SERVICE WITH (1) 100 AMP PANEL AND MAIN SERVICE PANEL SHALL BE LOCATED IN THE REAR OF THE GARAGE. THE SERVICE PANEL SHALL BE LOCATED IN THE REAR OF THE GARAGE. THE SERVICE PANEL SHALL BE LOCATED IN THE REAR OF THE GARAGE.

BASE FLOOR SHALL BE FINISHED WITH 1/2\"/>

5 WATER MAINS AND GAS

5 DOWNSTAIR EGRESS

TRUCK AND TRAILER ACCESS SHALL BE PROVIDED THROUGH THE REAR OF THE GARAGE. THE TRUCK AND TRAILER ACCESS SHALL BE PROVIDED THROUGH THE REAR OF THE GARAGE. THE TRUCK AND TRAILER ACCESS SHALL BE PROVIDED THROUGH THE REAR OF THE GARAGE.

WATER MAINS SHALL BE LOCATED IN THE REAR OF THE GARAGE. THE WATER MAINS SHALL BE LOCATED IN THE REAR OF THE GARAGE. THE WATER MAINS SHALL BE LOCATED IN THE REAR OF THE GARAGE.

MARKS 17'-0\"/>



Craftstone Architects, Inc.
 1419 S. ROCK ST. SUITE 201, NAPERVILLE, IL 60564
 PHONE: (815) 874-7487 FAX: (815) 827-8527
 WWW.CRAFTSTONEARCHITECTS.COM
 PROFESSIONAL ARCHITECTS REG. NO. 19-02827

1901004 ARCHITECT

Yep Residence
 26 N. Sleight St.
 Naperville, Illinois 60540

ISSUANCE DATE	
7B	02/18/2019
7C	02/19/2019
7D	02/19/2019

PROJECT NUMBER:
 1901004

SHEET NUMBER:
SK-3
 OF 10 SHEETS

1	FOUNDATION FLOOR PLAN
	1/8"=1'-0"

SOME ITEMS SHOWN ON PLANS MAY BE OPTIONAL AND OVER AND ABOVE YOUR CONSTRUCTION AGREEMENT SPECIFICATIONS, INCLUDED FEATURES AND PRICING. THIS IS TO BE VERIFIED WITH DJK CUSTOM HOMES ONCE THE PLANS ARE COMPLETE



1 FRONT ELEVATION
1/8"=1'-0"
NORTH



2 LEFT ELEVATION
1/8"=1'-0"
EAST

1901004 ARCHITECT

Craftstone Architects, Inc.
1431 S. River St., Suite 201, Parkland, IL 60134
Phone: (815) 805-5597 Fax: (815) 307-4127
www.craftstone-architects.com
Res: 815-395-3857

D.J.K. CUSTOM HOMES
www.djkshomes.com

D.J.K. CUSTOM DESIGN
P: 630.369.1953
F: 815.436.7604

1901004 ARCHITECT





Yep Residence
26 N. Sleight St.
Naperville, Illinois 60540

ELEVATIONS - FRONT & LEFT SIDE

ISSUANCE DATE	
7B	02/18/2019
7C	02/19/2019
7D	02/19/2019

PROJECT NUMBER:
1901004

SHEET NUMBER:
SK-4
OF 10 SHEETS

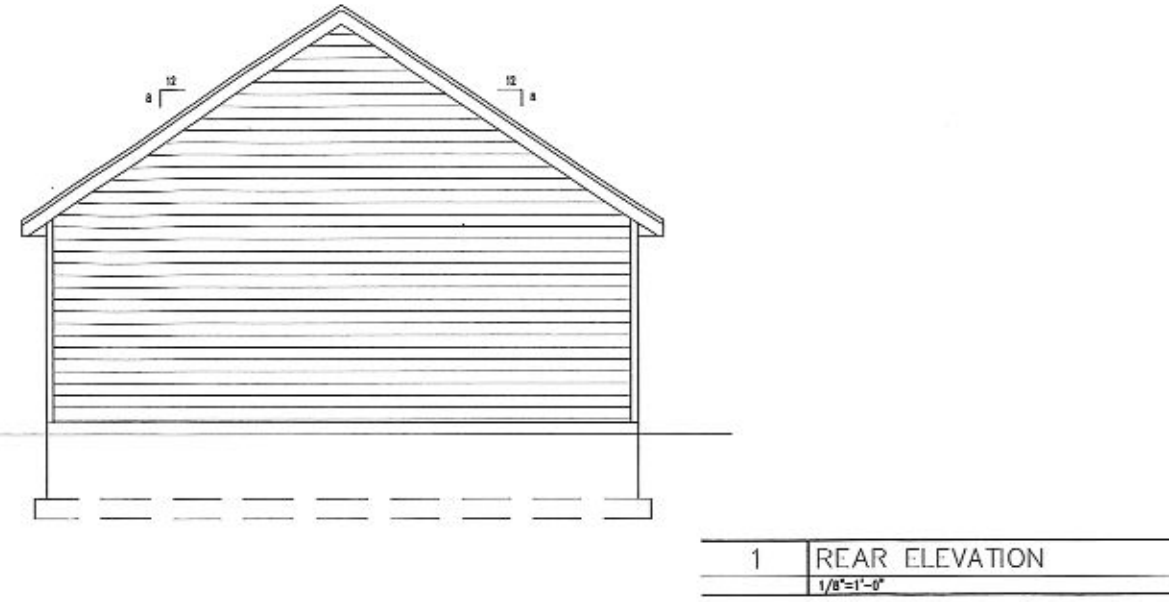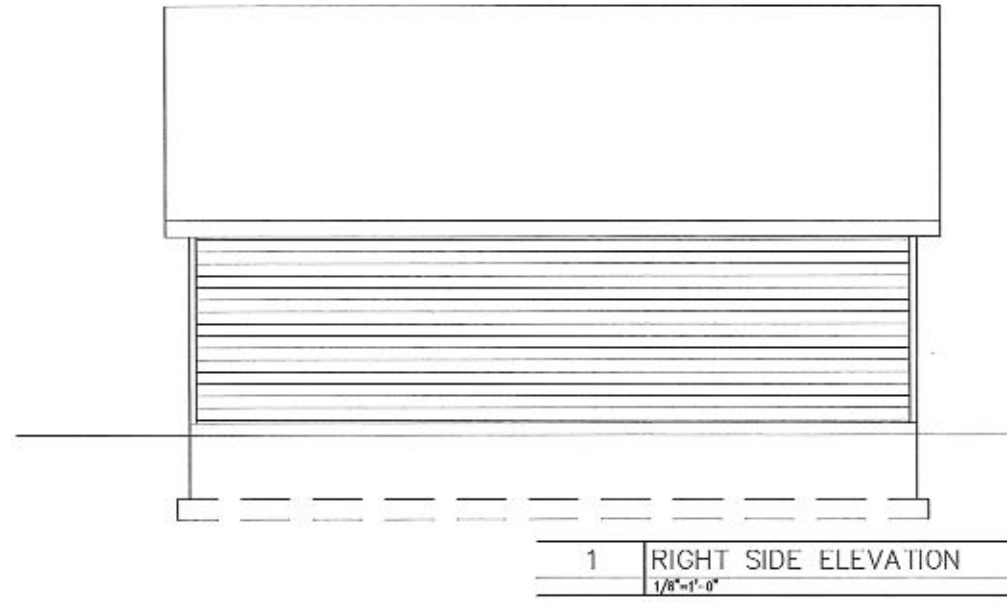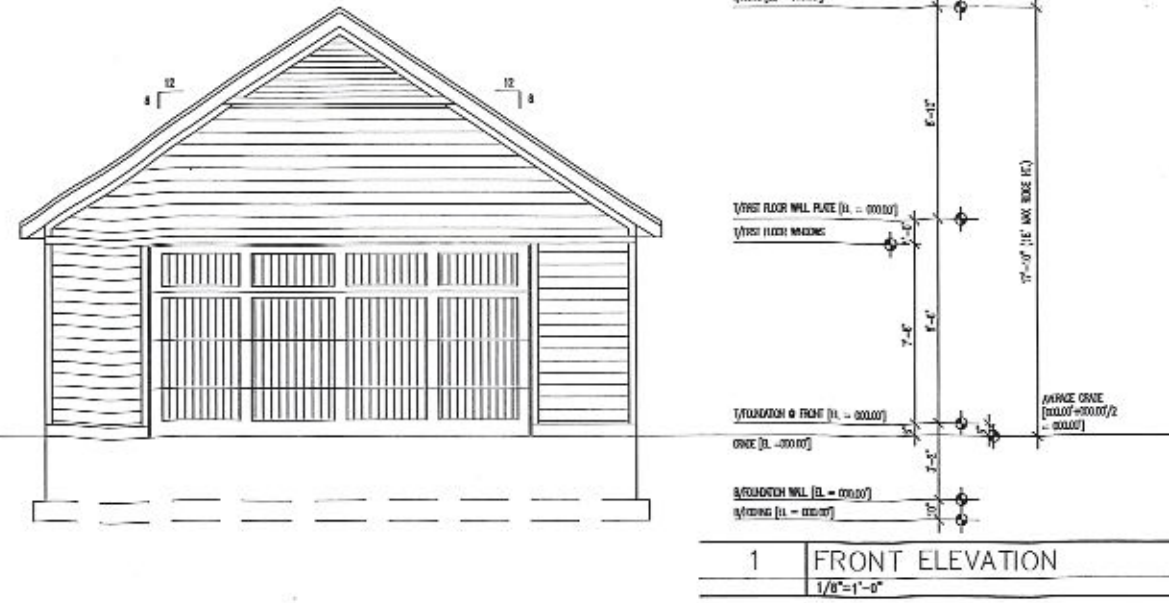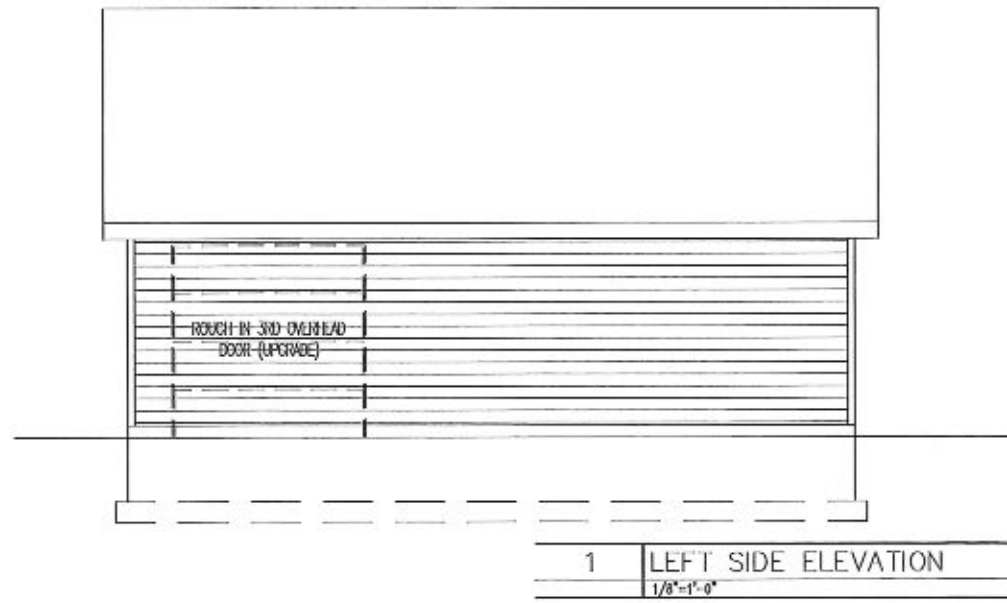

ALTERNATE GARAGE ELEVATION



Since 1988
D.J.K.
CUSTOM HOMES
www.djkshomes.com

D.J.K.
CUSTOM DESIGN
P: 630.569.1953
F: 815.436.7604

CraftStone Architects, Inc.
1400 S. Rte 21, Suite 211, Naperville, IL 60564
Phone: (630) 805-1897 Fax: (630) 327-9827
www.CraftStoneArchitects.com
Professional Corp. Permit # 04-000001

1901004 ARCHITECT

Yep Residence
26 N. Sleight St.
Naperville, Illinois 60540

ISSUANCE DATE
7B | 02/18/2019
7C | 02/19/2019
7D | 02/19/2019


PROJECT NUMBER:
1901004

SHEET NUMBER:
SK-17
OF 10 SHEETS


SOME ITEMS SHOWN ON PLANS MAY BE OPTIONAL AND OVER AND ABOVE YOUR CONSTRUCTION AGREEMENT SPECIFICATIONS, INCLUDED FEATURES AND PRICING. THIS IS TO BE VERIFIED WITH DJK CUSTOM HOMES ONCE THE PLANS ARE COMPLETE

ELEVATIONS - DETACHED GARAGE - SCHEME B

DRAWN BY: - - - CK BY: - - -

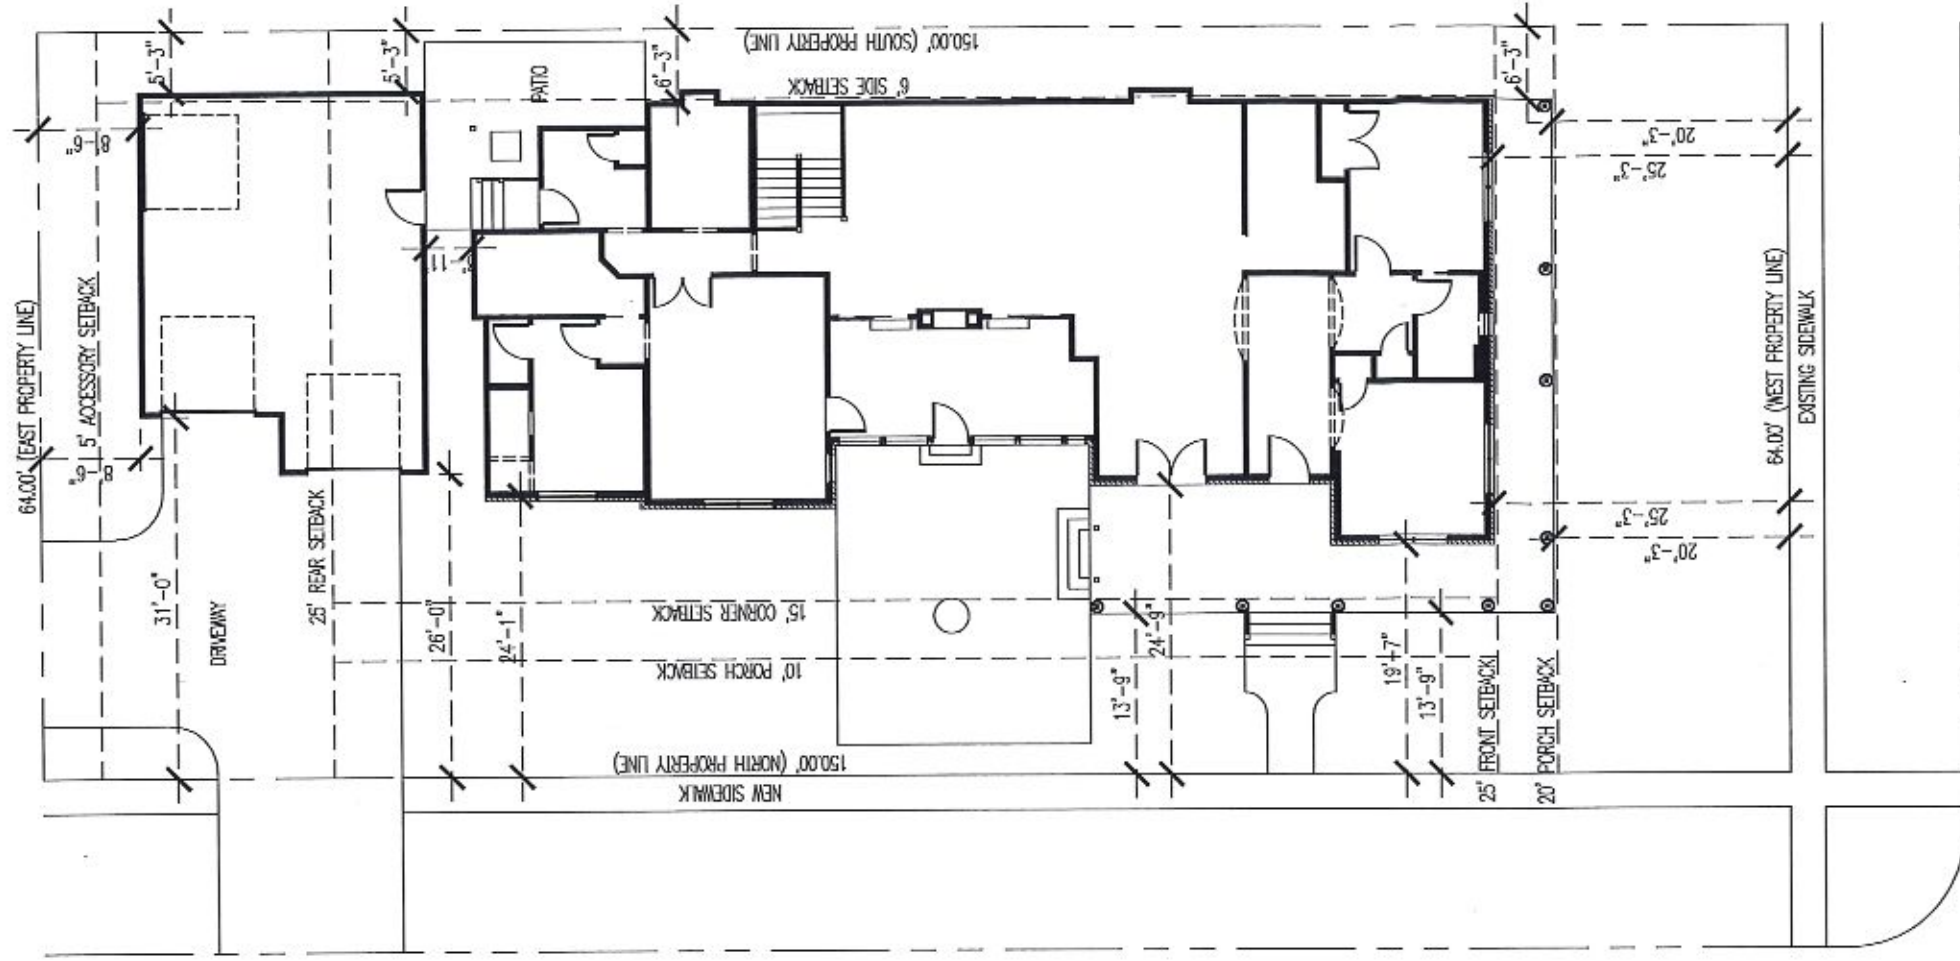

SLEIGHT STREET

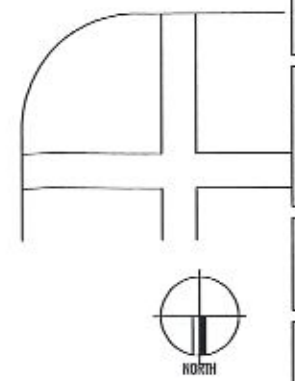

Yep Residence
26 N. Sleight St.
Naperville, Illinois 60540

ISSUANCE DATE	
7C	02/19/2019
7D	02/19/2019
7E	02/28/2019

PROJECT NUMBER:
1901004

SHEET NUMBER:
SK-9
OF 11 SHEETS

1	SITE PLAN
1/16"=1'-0"	

1901004 ARCHITECT

CraftStone Architects, Inc.
1000 N. Waukegan Rd., Suite 100, Naperville, IL 60563
 Phone: (630) 582-1887 Fax: (630) 582-0877
 www.craftstonearchitects.com

DESIGNER

D.J.K. CUSTOM DESIGN
P: 630.365.1953
 F: 815.436.7654
 www.djkhomes.com

BUILDER


D.J.K. CUSTOM HOMES
Since 1988
 www.djkhomes.com

AREA SITE PLAN

DRW BY: - CK BY: -

SOME ITEMS SHOWN ON PLANS MAY BE OPTIONAL AND OVER AND ABOVE YOUR CONSTRUCTION AGREEMENT SPECIFICATIONS, INCLUDED FEATURES AND PRICING. THIS IS TO BE VERIFIED WITH DJK CUSTOM HOMES ONCE THE PLANS ARE COMPLETE

Border Rev: -18 File Name: 1901004-Design Doc Sheets.dwg

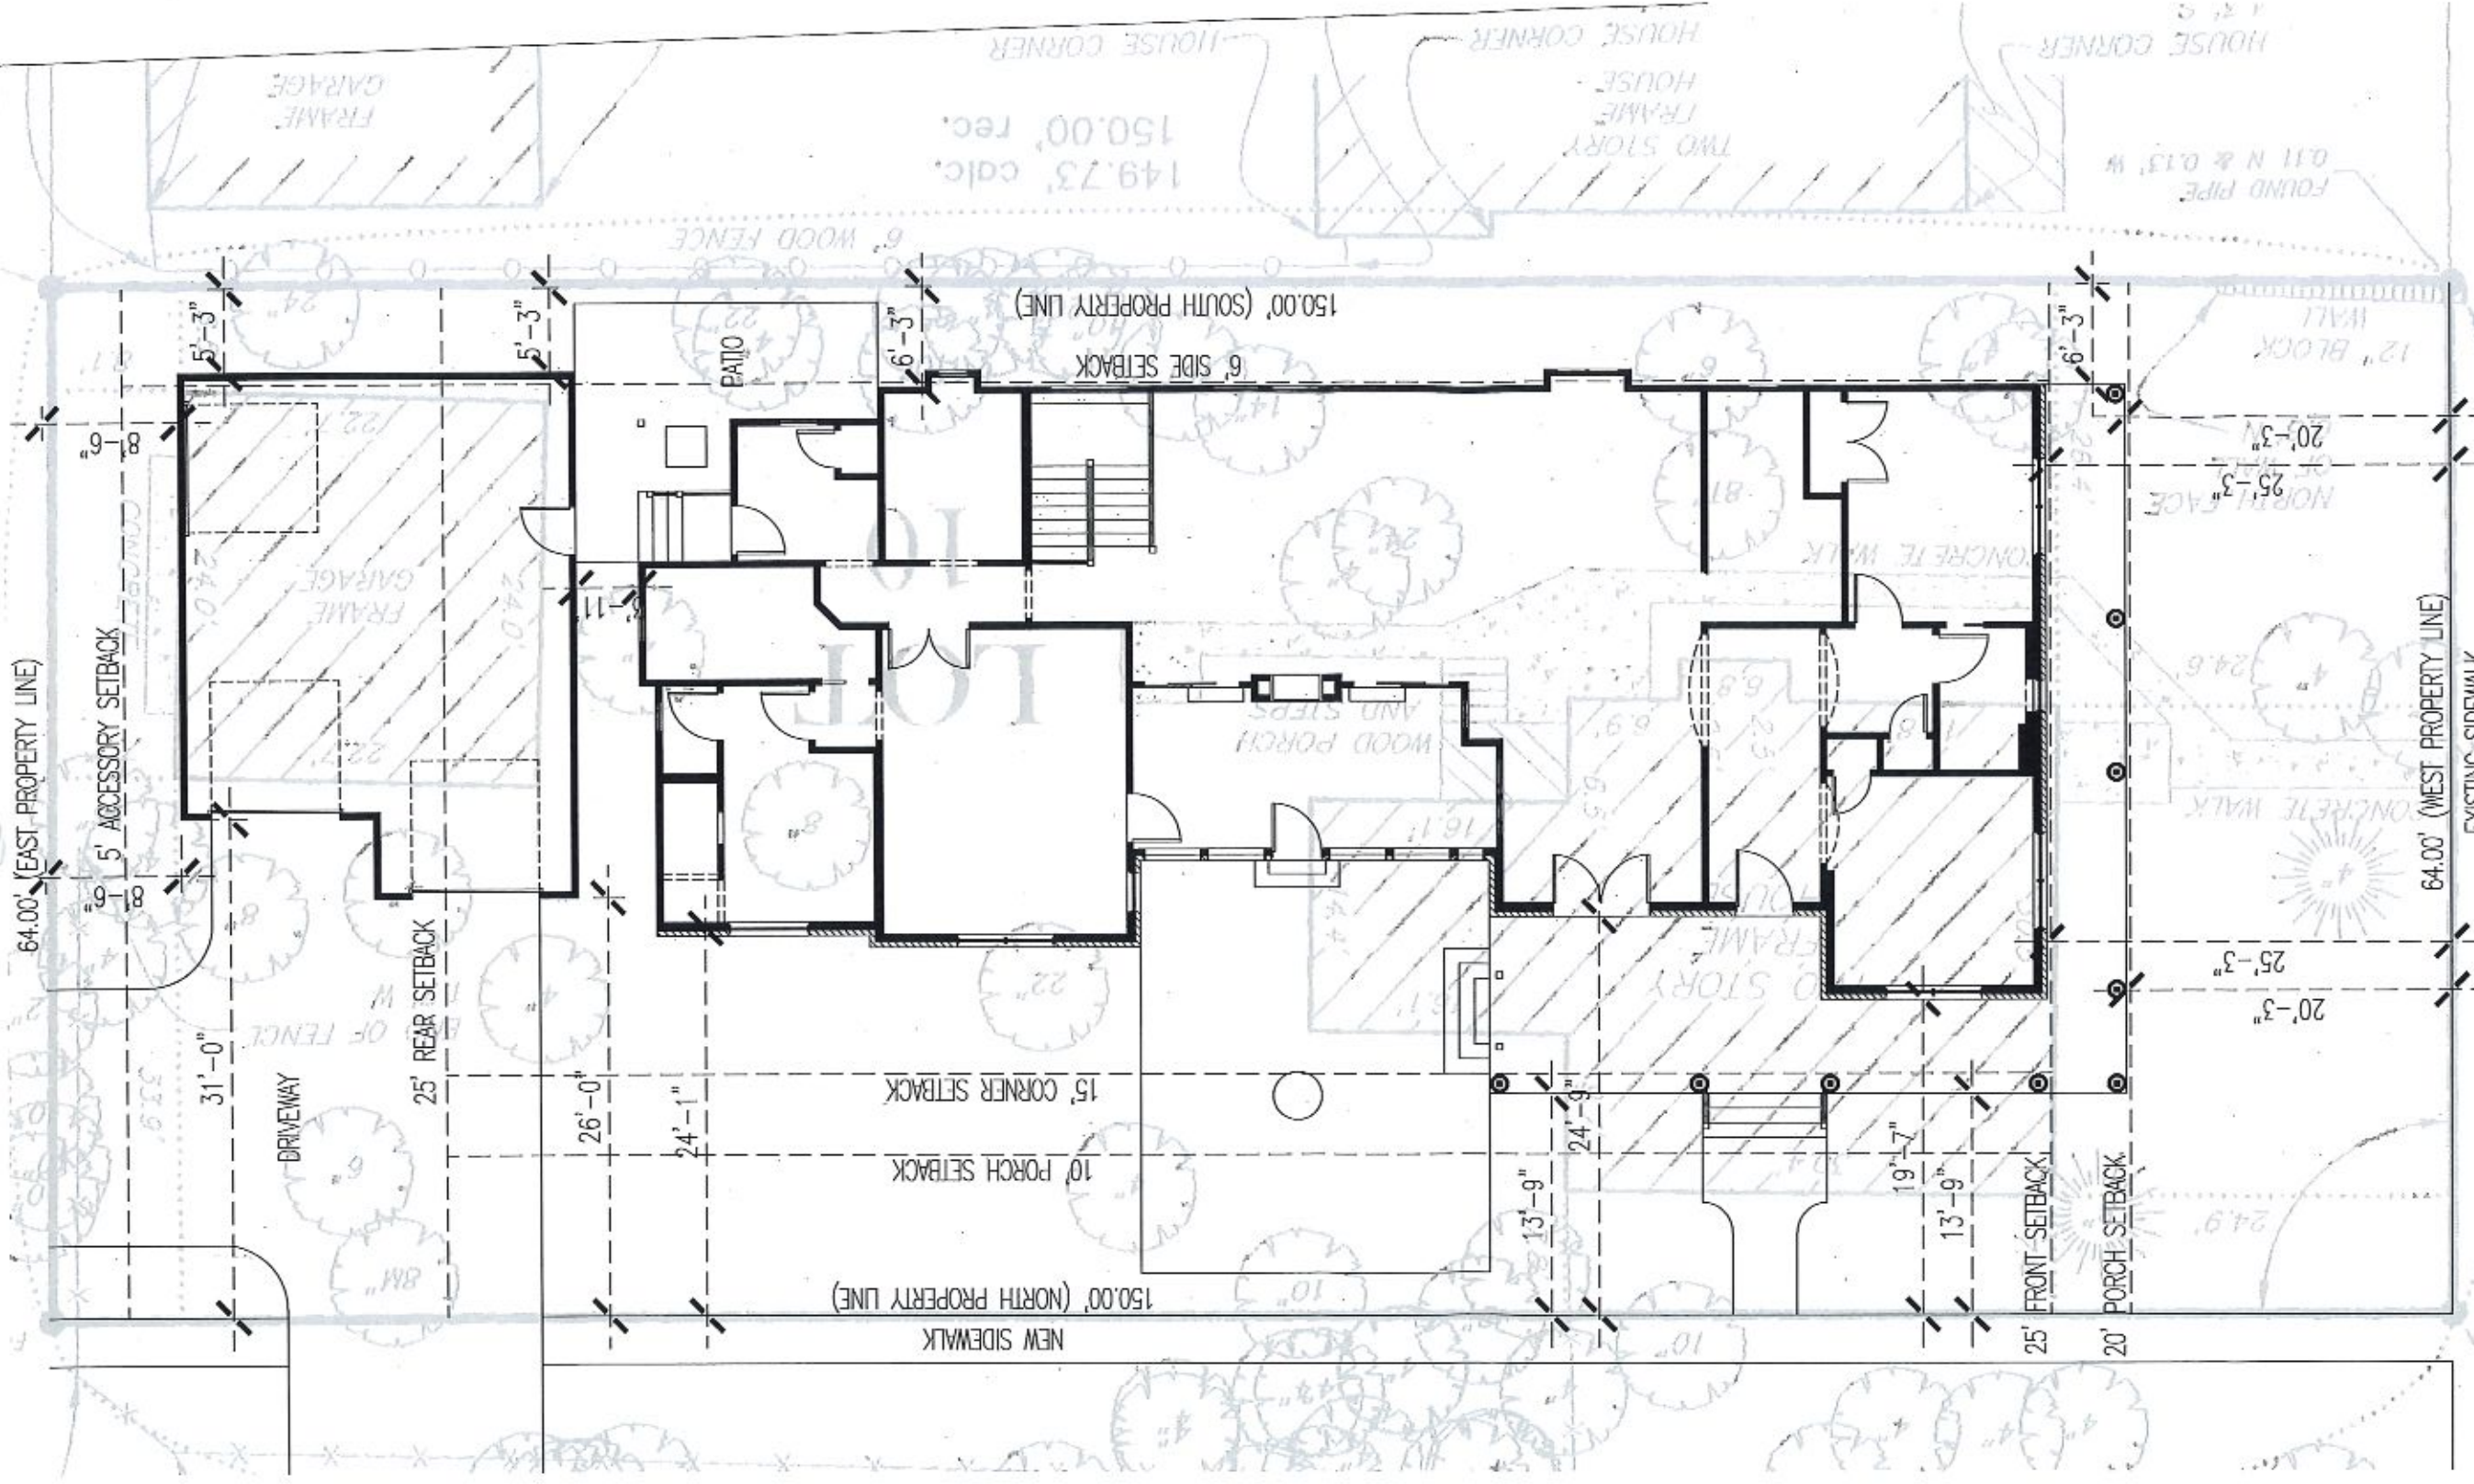

Since 1988
DJK
 CUSTOM HOMES
 www.djkhomes.com
 BUILDER

DJK
 CUSTOM DESIGN
 P: 630.369.1953
 F: 815.436.7604
 DESIGNER

CraftStone Architects, Inc.
 1408 S. Jans St., Naperville, IL 60563
 Phone: (616) 808-1077 Fax: (616) 827-8827
 www.CraftStoneArchitects.com
 Please see logo for more info

1901004 ARCHITECT

Yep Residence
 26 N. Sleight St.
 Naperville, Illinois 60540

SITE PLAN WITH PLAT

ISSUANCE DATE	
7C	02/19/2019
7D	02/19/2019
7E	02/28/2019


PROJECT NUMBER:
 1901004

SHEET NUMBER:
SK-8
 OF 11 SHEETS

1	SITE PLAN - SCHEME A
3/32"=1'-0"	

SOME ITEMS SHOWN ON PLANS MAY BE OPTIONAL AND OVER AND ABOVE YOUR CONSTRUCTION AGREEMENT SPECIFICATIONS, INCLUDED FEATURES AND PRICING. THIS IS TO BE VERIFIED WITH DJK CUSTOM HOMES ONCE THE PLANS ARE COMPLETE.

DRW BY: - - CK BY: - -

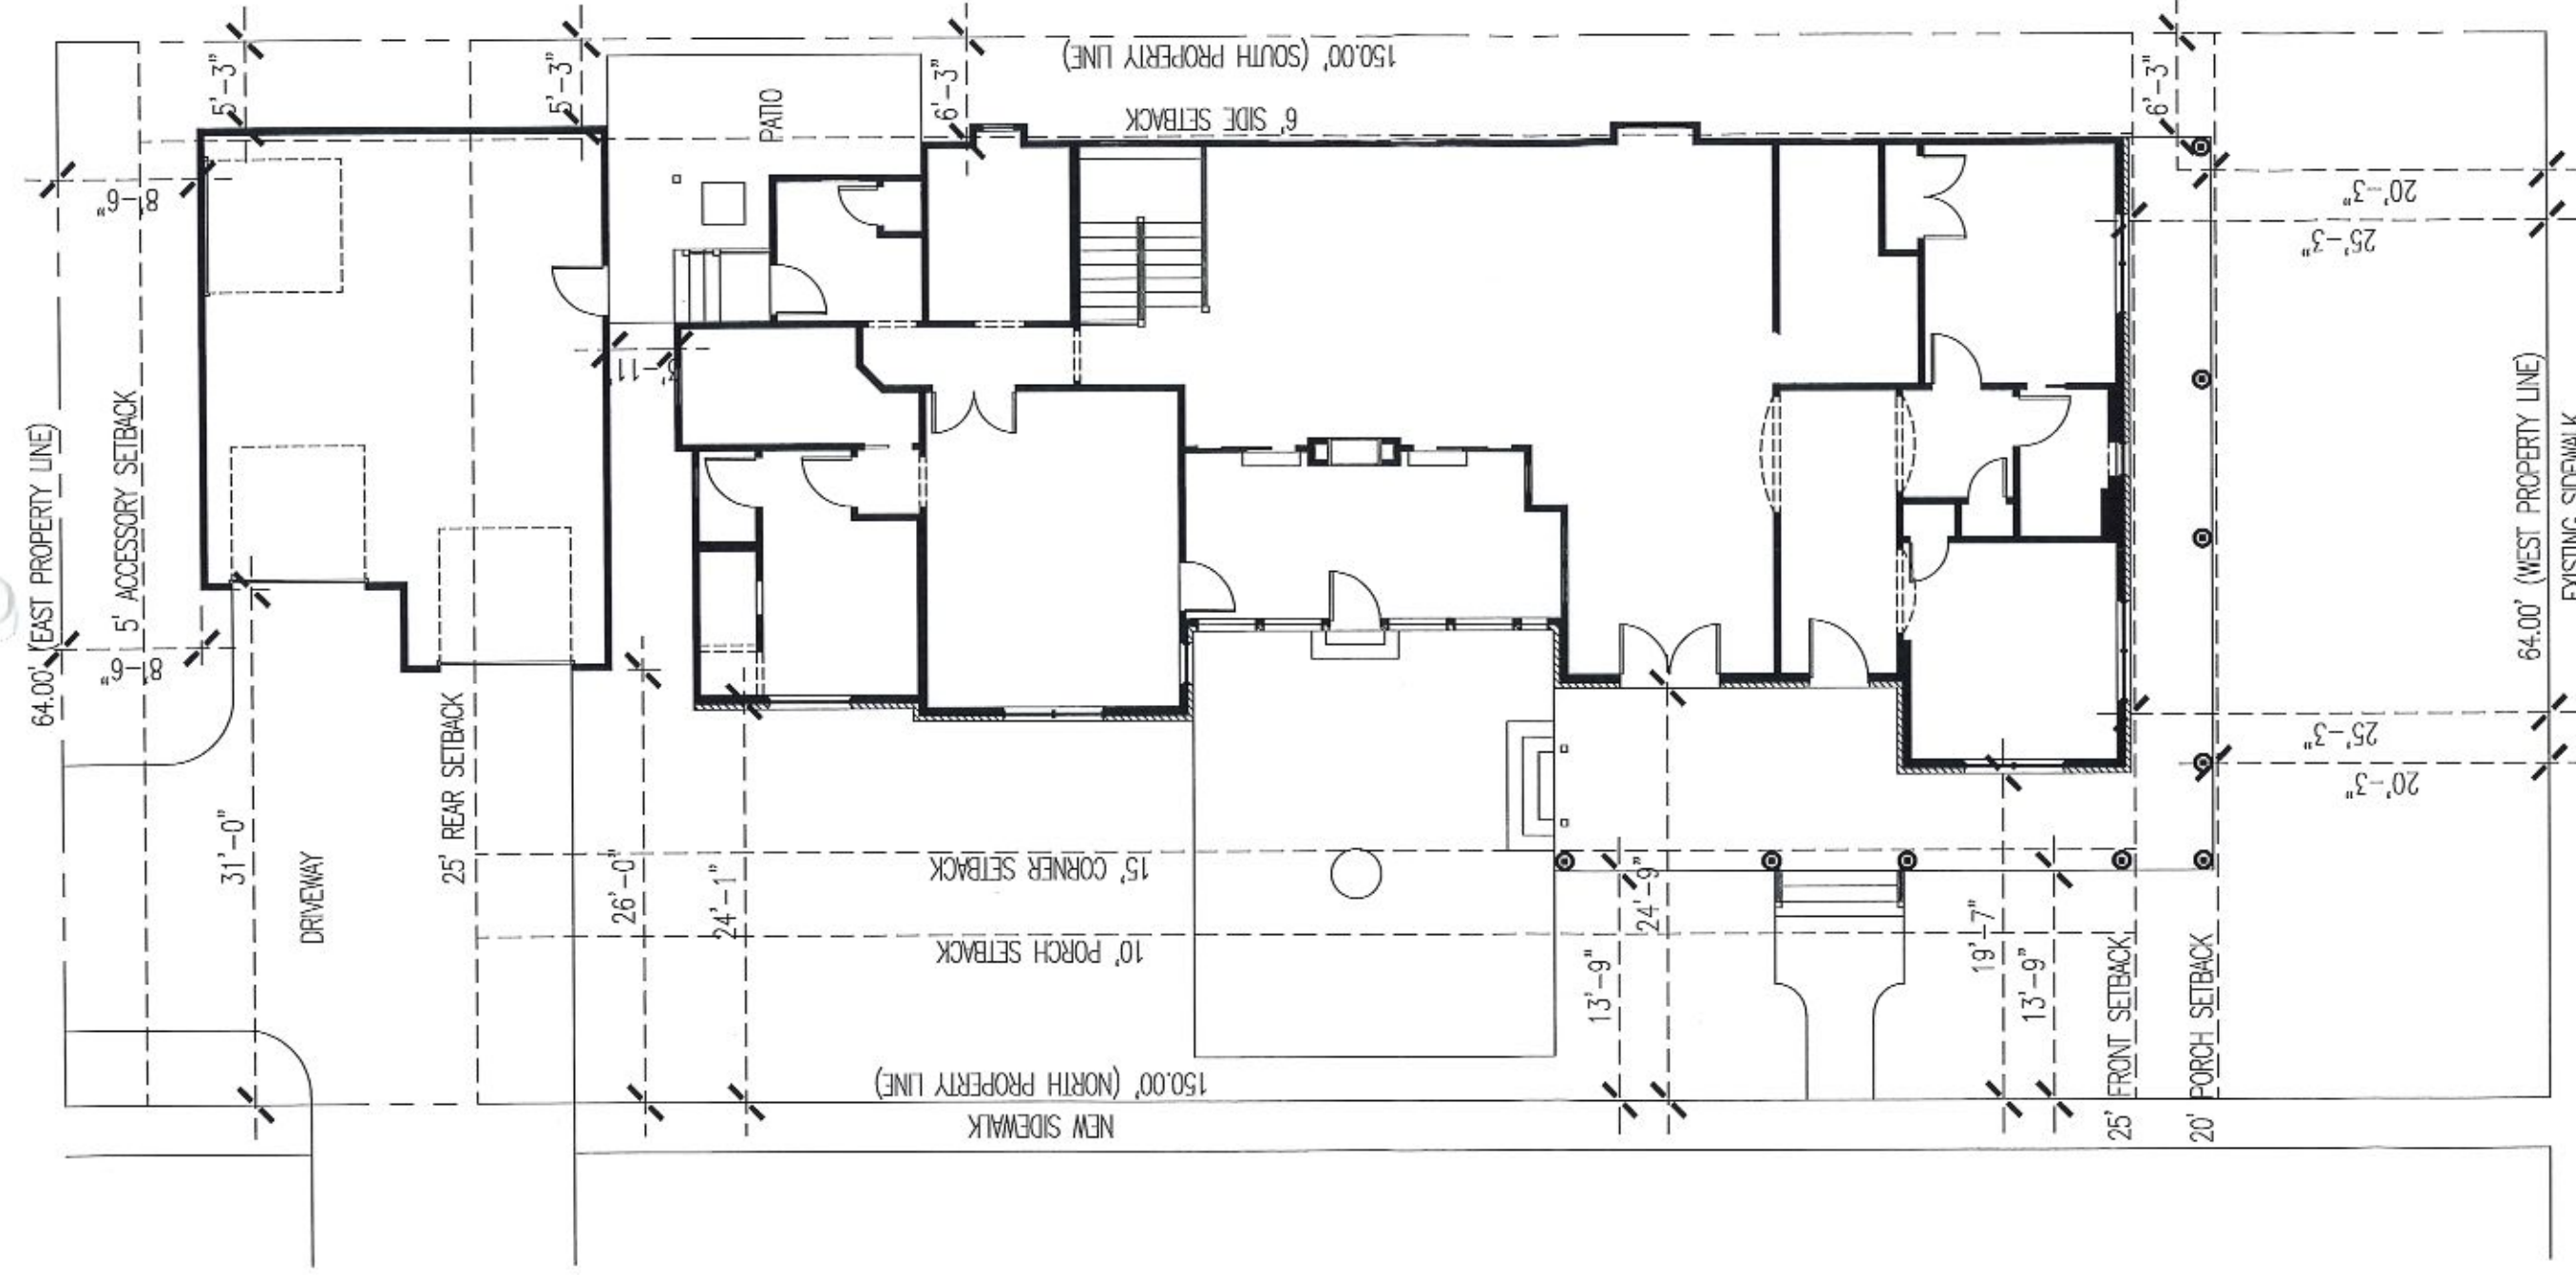

Since 1988
D.J.K.
CUSTOM HOMES
www.djkhomes.com
BUILDER

D.J.K.
CUSTOM DESIGN
P: 630.369.1955
F: 815.436.7004
DESIGNER

CraftStone Architects, Inc.
4018 S. ILLINOIS ST., PALM BEACH, FL 33480
PHONE: (561) 666-6007 FAX: (561) 357-6287
www.craftstonearchitects.com
1901004 ARCHITECT

Yep Residence
26 N. Sleight St.
Naperville, Illinois 60540

ISSUANCE DATE	
7C	02/19/2019
7D	02/19/2019
7E	02/28/2019

PROJECT NUMBER:
1901004

SHEET NUMBER:
SK-6
OF 11 SHEETS



1	SITE PLAN -- SCHEME A
3/32" = 1'-0"	

SITE PLAN

DRW BY: - CK BY: -

SOME ITEMS SHOWN ON PLANS MAY BE OPTIONAL AND OVER AND ABOVE YOUR CONSTRUCTION AGREEMENT SPECIFICATIONS, INCLUDED FEATURES AND PRICING. THIS IS TO BE VERIFIED WITH DJK CUSTOM HOMES ONCE THE PLANS ARE COMPLETE.

