



## General Notes

- REVIEW AND COORDINATE WITH ALL DETAIL PAGES REFERENCED ON THIS PLAN. NOTIFY ARCHITECT AND OWNER OF DISCREPANCIES
- RELATED DRAWING SHEETS:** REFER TO THE FOLLOWING:  
 AL-101: FOR BUILDING LOCATION ON SITE  
 AL-601: FOR INFORMATION RELATING TO SIGNAGE  
 A-101: PRIMARY FLOOR PLAN FOR CONSTRUCTION LAYOUT  
 A-121: ROOF PLAN/ROOF TOP EQUIPMENT  
 A-601: DOOR & WINDOW SCHEDULES AND NOTES  
 S-101: FOOTINGS AND FOUNDATIONS  
 S-102: ROOF TRUSSES
- WORKING POINT:** THE WORKING POINT (WP) INDICATED ON THE DRAWINGS IS RELATIVE TO THE FACE OF SHEATHING ON THE EXTERIOR WALL AND IS A COMMON POINT OF REFERENCE WHERE EVER USED IN THESE DRAWINGS
- HARDIE SIDING PAINT FORMULA:** SHERWIN WILLIAMS / SATIN FINISH  
 COLOR: CUSTOM ARNING C/N ETT TAN  
 BAC Blend-a-Color OZ 32 64 128  
 B1 Black - - 1 -  
 N1 Raw Umber - 23 1 1  
 Y3 Deep Gold - 5 1 -  
 WHITE & PASTEL TINT BASE (1 GALLON USE)  
 (CUSTOM SHER-COLOR FORMULA MATCH)  
**HARDIE PLANK LAP SIDING (MECHANICAL PLATFORM):**  
 EXTERIOR SATIN LATEX SUPER PAINT  
 SHERWIN-WILLIAMS - SW 7020 - BLACK FOX  
**STAGGERED SHINGLE PAINT FORMULA:**  
 SHERWIN-WILLIAMS "CASEY'S NEW RED 202"  
 (MATCHES ALPOLIC BTR RED)  
 EXTERIOR SEMI-GLOSS LATEX - DURATION ARCHITECTURAL LATEX  
 1 GALLON MIX - K33T00254  
 ULTRADEEP - 650406333  
 OZ 32 64 128  
 R4-NEW RED 14 - - -  
 Y1-YELLOW - 5 - -
- ALL VENT PENETRATIONS ON BACK OF BACKSIDE OF ROOF.

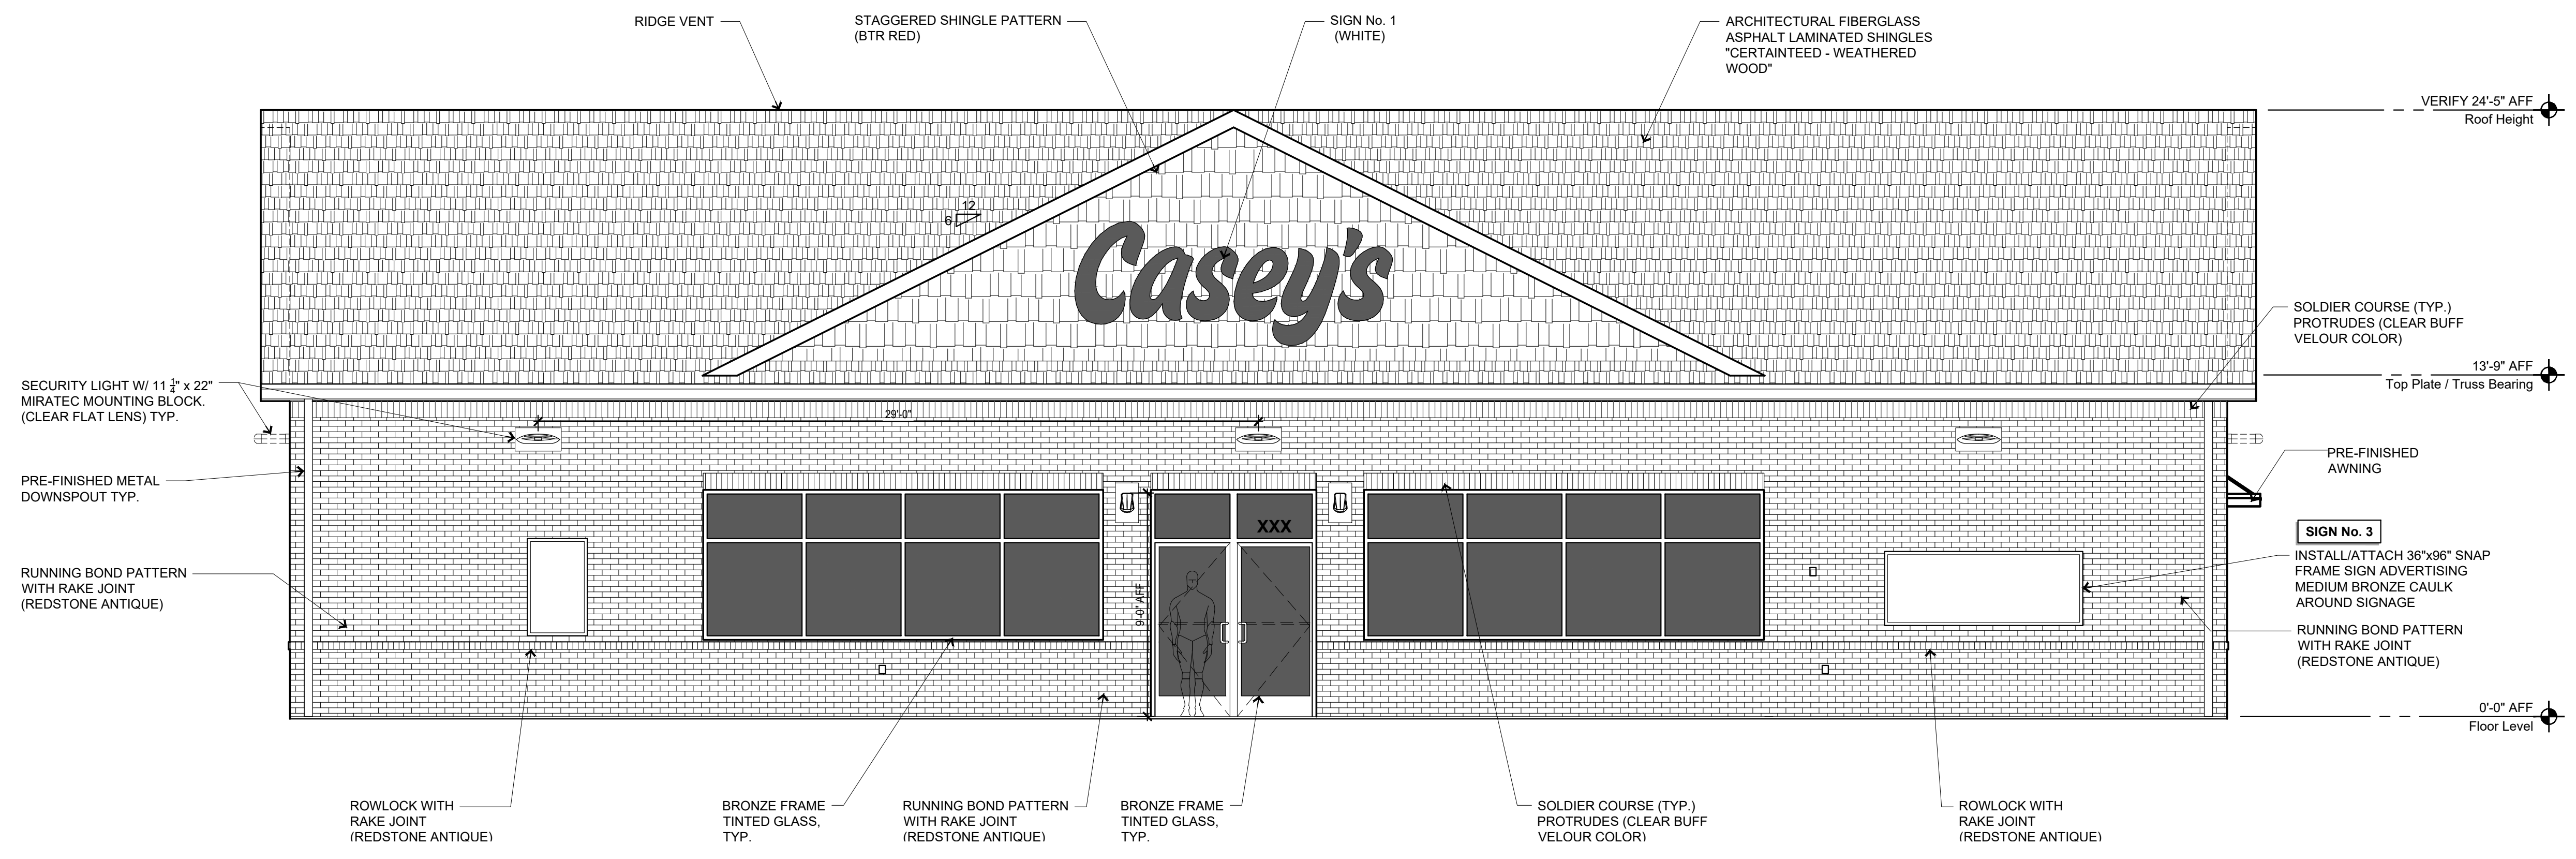

**1** Exterior Elevation - Front of Building (Plan South)  
1/4"=1'-0"

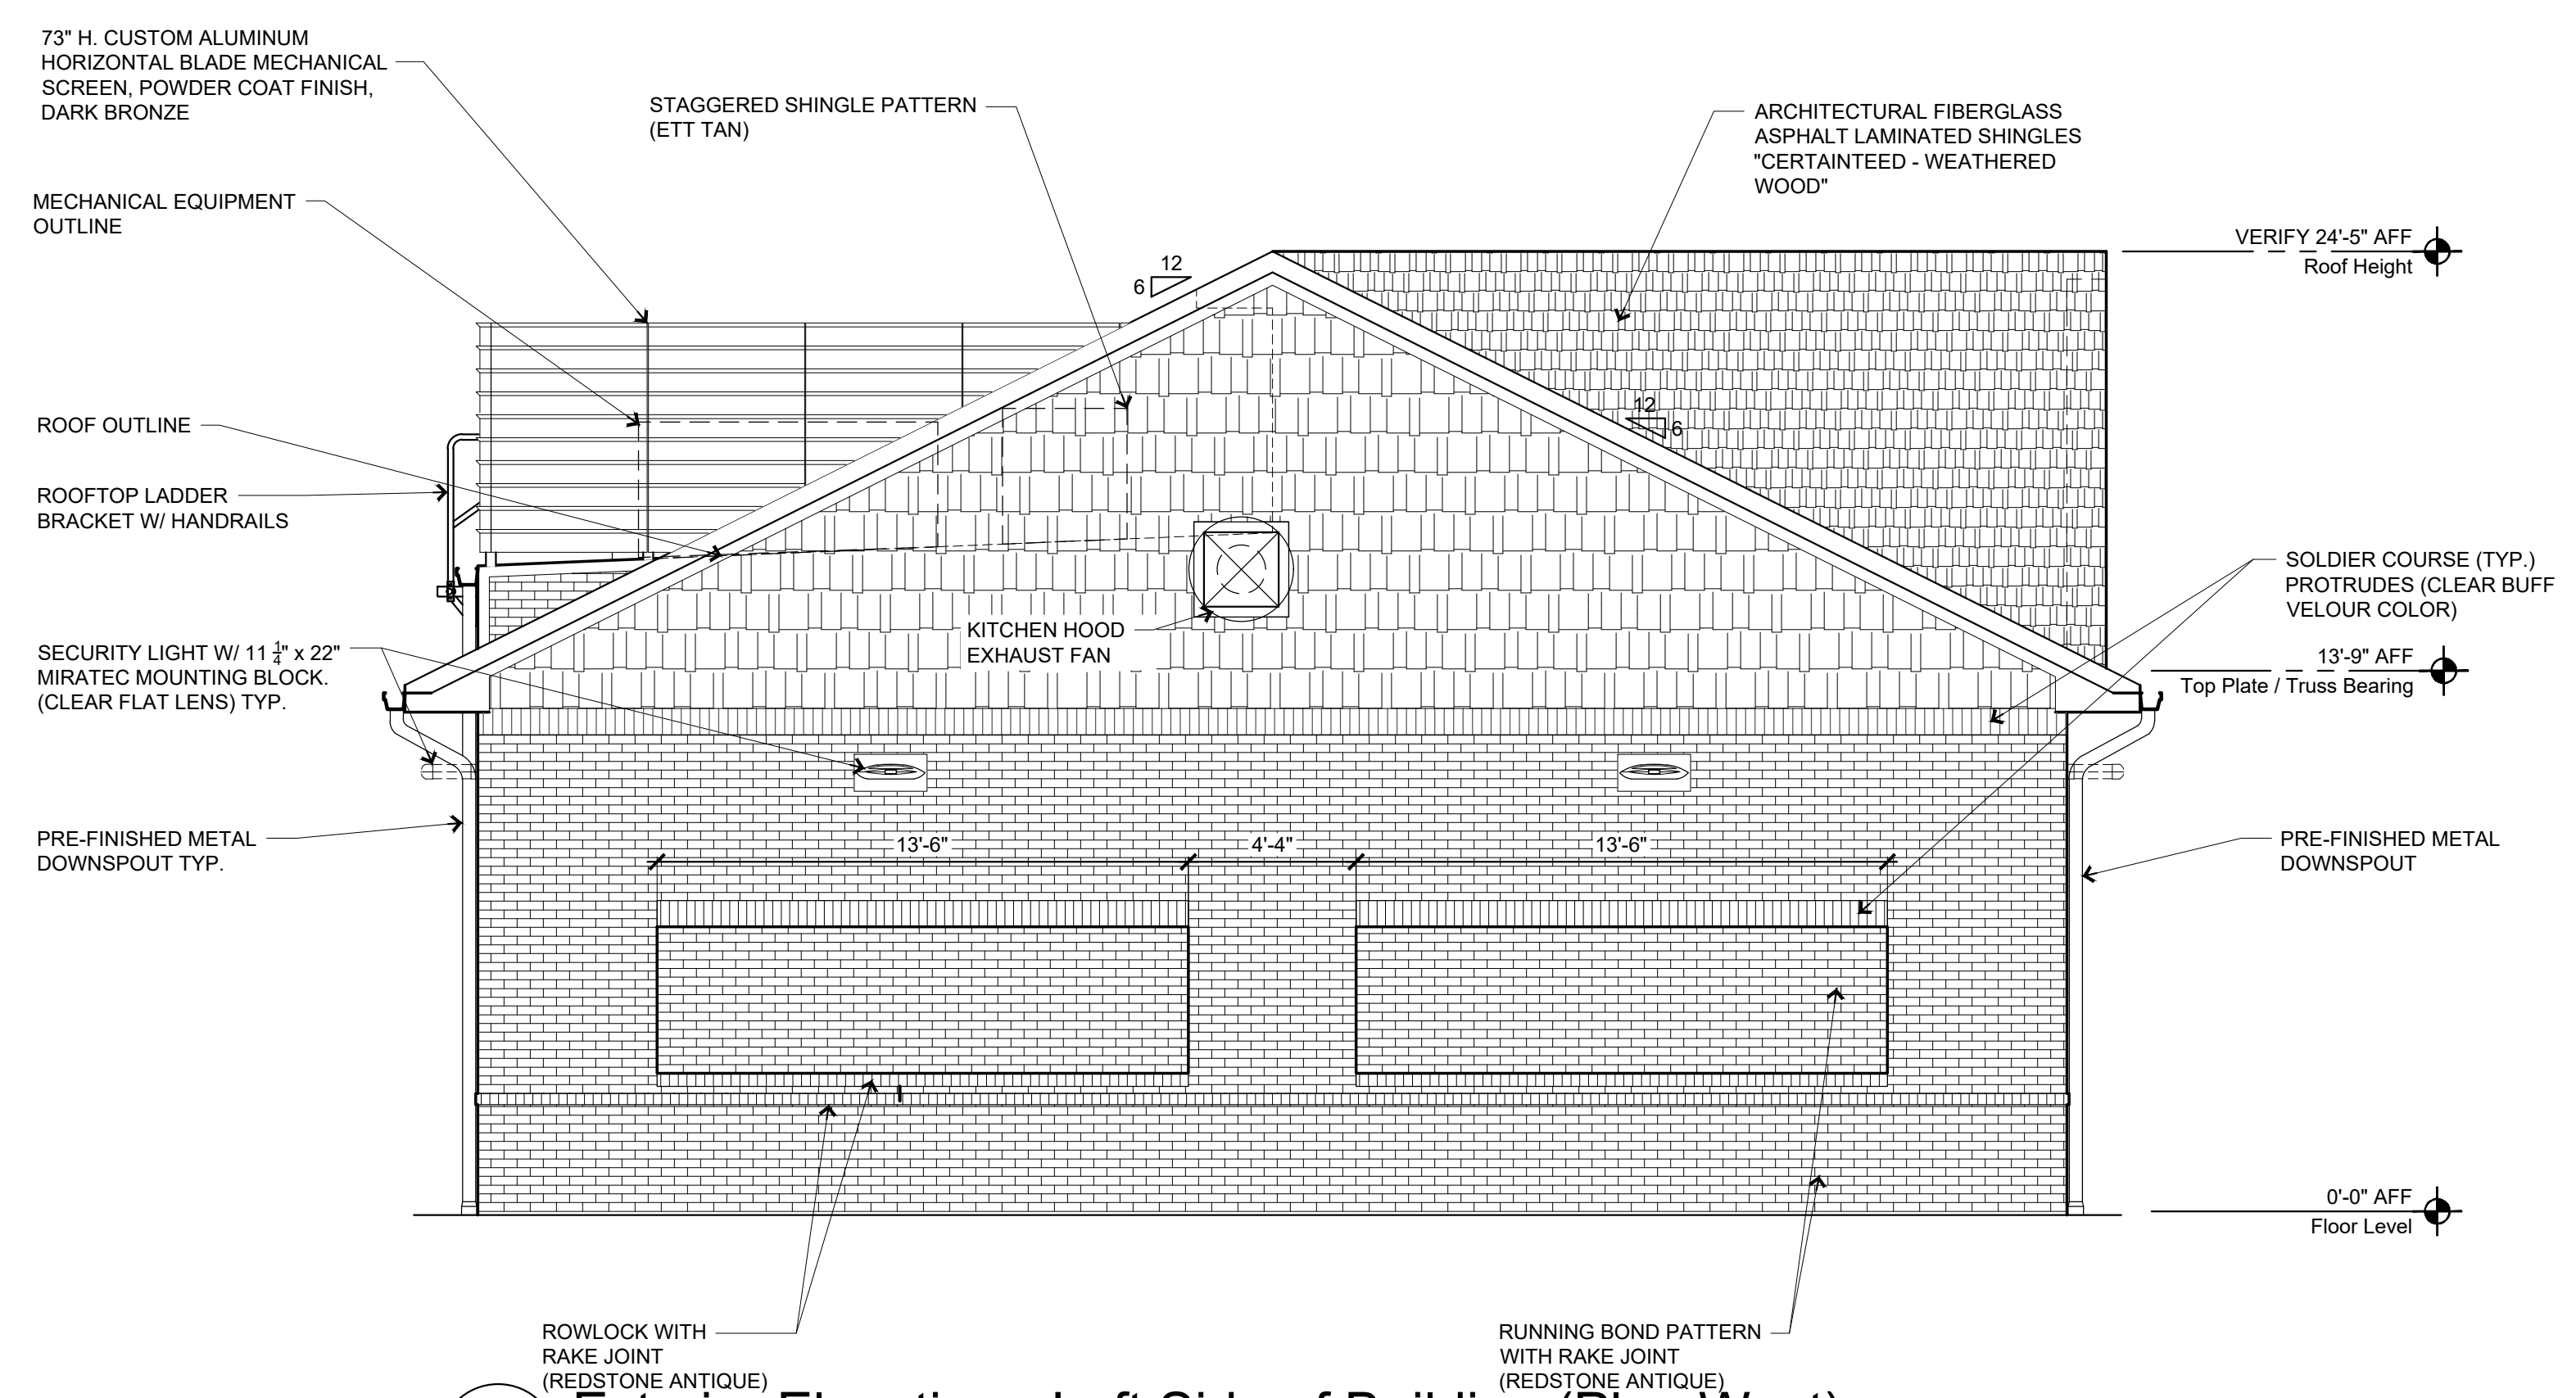


**2** Exterior Elevation - Left Side of Building (Plan West)  
1/4"=1'-0"

Front Facade	Square Footage	% of Facade Sans-Glazing	Total %
Building Facade	1,190 SQ FT		
Glazing (windows & Storefront)	255 SQ FT		
Building Facade (Sans-Glazing)	935 SQ FT		
Shingles (BTR RED)	200 SQ FT	21.4%	
Brick (all facade's)			84.64%


MASTER DRAWING SET			
REVISIONS:		2021 PRINTS	
<b>SGA Design Group, P.C.</b> 1437 South Boulder, Suite 550 Tulsa, Oklahoma 74119-3609 p: 918.587.8600 f: 918.587.8601 www.sgadesigngroup.com			
<small>DISCLAIMER: THIS DRAWING WAS PREPARED FOR USE ON A SPECIFIC SITE CONTEMPORANEOUSLY WITH ITS ISSUE DATE AND IT IS NOT SUITABLE FOR USE ON A DIFFERENT PROJECT SITE OR AT A LATER TIME. USE OF THIS DRAWING FOR REFERENCE OR EXAMPLE ON ANOTHER PROJECT REQUIRES THE SERVICES OF PROPERLY LICENSED ARCHITECTS AND ENGINEERS. REPRODUCTION OF THIS DRAWING FOR REUSE ON ANOTHER PROJECT IS NOT AUTHORIZED AND IS CONTRARY TO THE LAW.</small>			
<b>CASEY'S CONSTRUCTION DIVISION</b> One Convenience Blvd., P.O. Box 3001, Ankeny, Ia. 50021 515-965-6100			
PROJECT:	PROJ. NO.:	PROJ. DATE:	DRAWING INFORMATION:
Naperville, IL 1304 Plainfield "S"-STYLE STORE (GABLE ROOF)	04/28/22	03/11/22	EXTERIOR ELEVATIONS
DRAWING INFORMATION:			<b>A-201</b>
CONSTRUCTION DIVISION DRAWN BY: AJ CHECKED BY: JD/JAD PROJECT NUMBER: 2200402			

# General Notes

- REVIEW AND COORDINATE WITH ALL DETAIL PAGES REFERENCED ON THIS PLAN. NOTIFY ARCHITECT AND OWNER OF DISCREPANCIES
- RELATED DRAWING SHEETS:** REFER TO THE FOLLOWING:  
 AL-101: FOR BUILDING LOCATION ON SITE  
 AL-601: FOR INFORMATION RELATING TO SIGNAGE  
 A-101: PRIMARY FLOOR PLAN FOR CONSTRUCTION LAYOUT  
 A-121: ROOF PLAN/ROOF TOP EQUIPMENT  
 A-601: DOOR & WINDOW SCHEDULES AND NOTES  
 S-101: FOOTINGS AND FOUNDATIONS  
 S-102: ROOF TRUSSES
- WORKING POINT:** THE WORKING POINT (WP) INDICATED ON THE DRAWINGS IS RELATIVE TO THE FACE OF SHEATHING ON THE EXTERIOR WALL AND IS A COMMON POINT OF REFERENCE WHERE EVER USED IN THESE DRAWINGS
- HARDIE SIDING PAINT FORMULA:** SHERWIN WILLIAMS / SATIN FINISH  
 COLOR: CUSTOM ARNING C/N ETT TAN  
 BAC Blend-a-Color OZ 32 64 128  
 B1 Black - - 1 -  
 N1 Raw Umber - 23 1 1  
 Y3 Deep Gold - 5 1 -  
 WHITE & PASTEL TINT BASE (1 GALLON USE)  
 (CUSTOM SHER-COLOR FORMULA MATCH)  
**HARDIE PLANK LAP SIDING (MECHANICAL PLATFORM):**  
 EXTERIOR SATIN LATEX SUPER PAINT  
 SHERWIN-WILLIAMS - SW 7020 - BLACK FOX  
**STAGGERED SHINGLE PAINT FORMULA:**  
 SHERWIN-WILLIAMS "CASEY'S NEW RED 2020"  
 (MATCHES ALPOLIC BTR RED)  
 EXTERIOR SEMI-GLOSS LATEX - DURATION ARCHITECTURAL LATEX  
 1 GALLON MIX - K33T00254  
 ULTRADEEP - 650406333  
 OZ 32 64 128  
 R4-NEW RED 14 - - - -  
 Y1-YELLOW - 5 - - -
- ALL VENT PENETRATIONS ON BACK OF BACKSIDE OF ROOF.

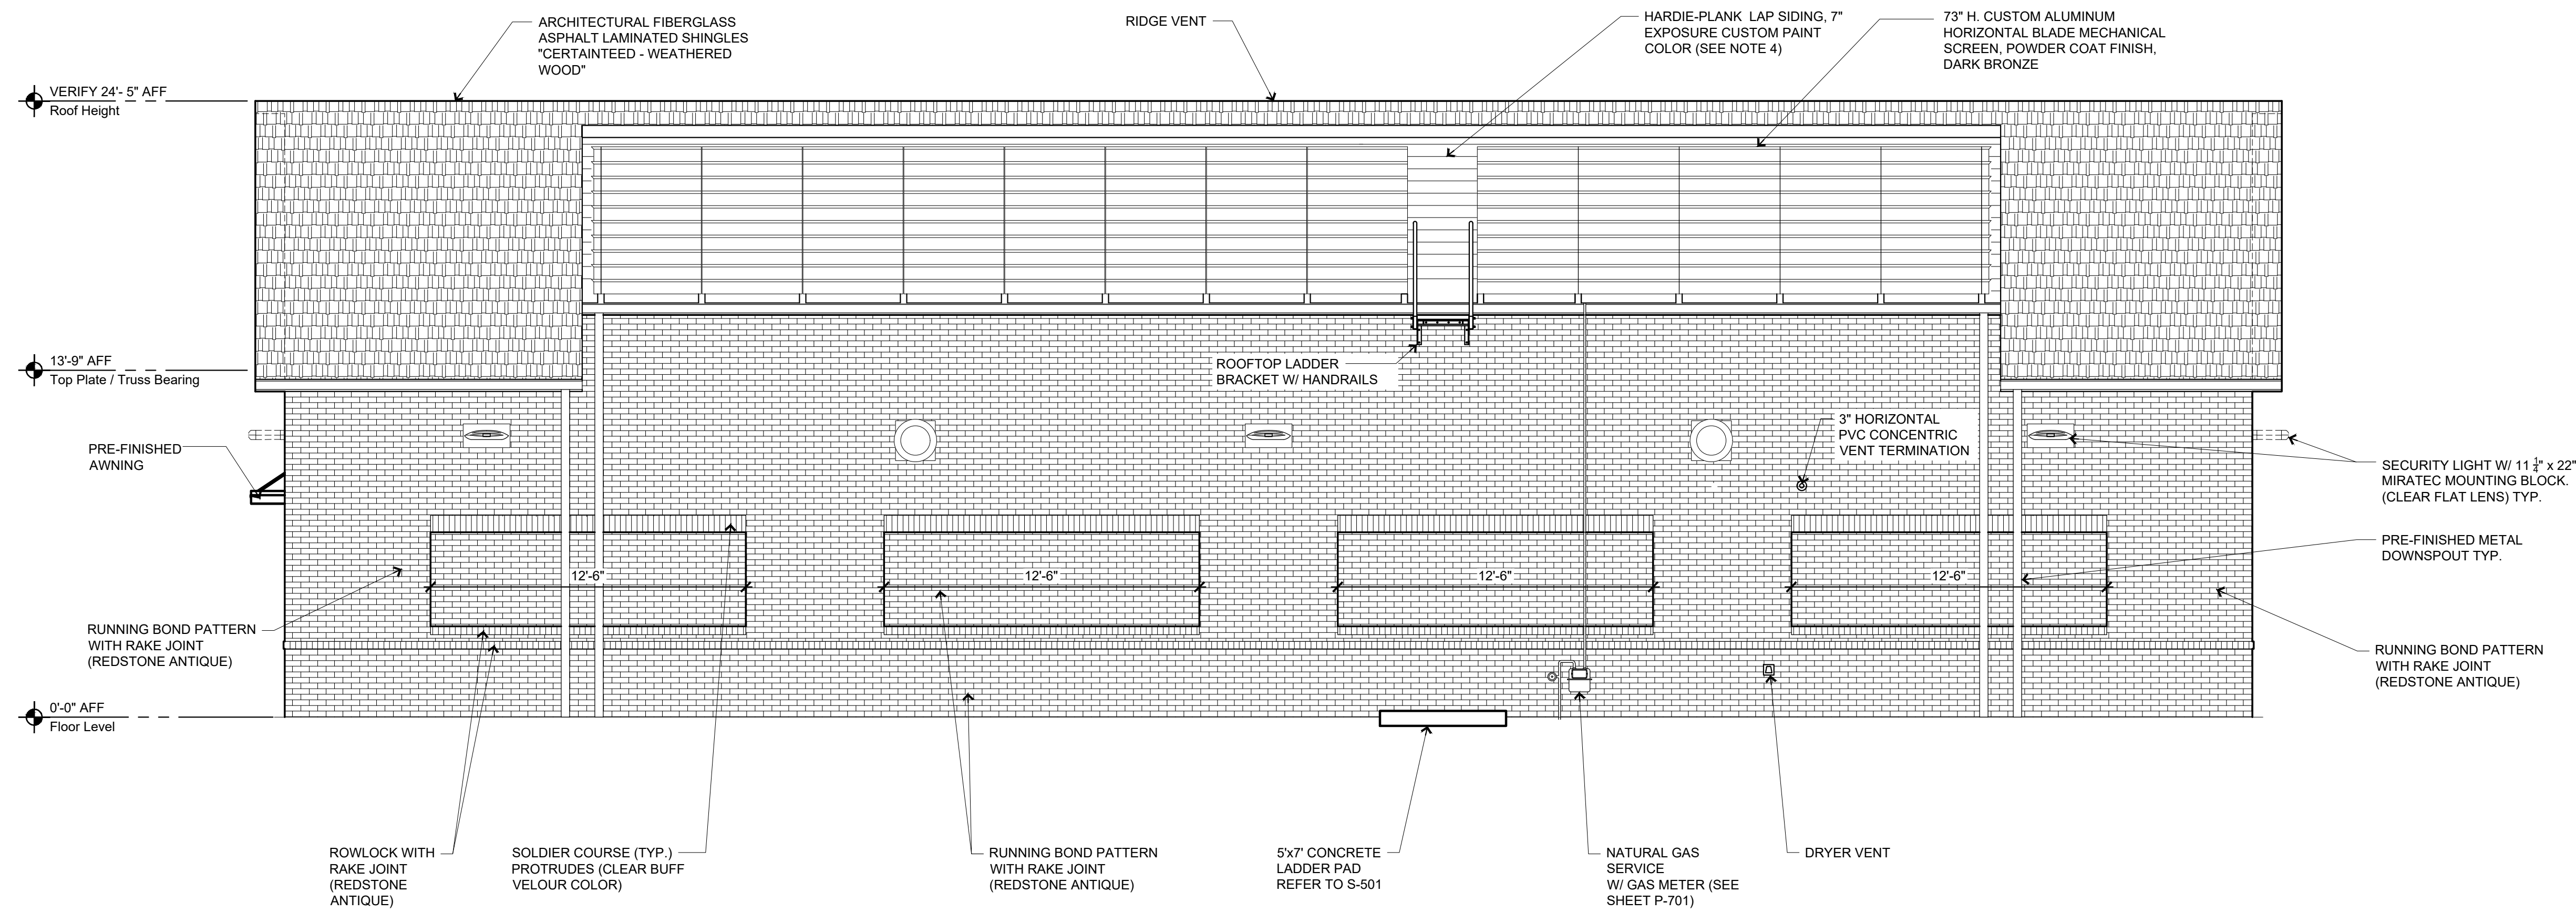

**1** Exterior Elevation - Back of Building (Plan North)  
1/4"=1'-0"

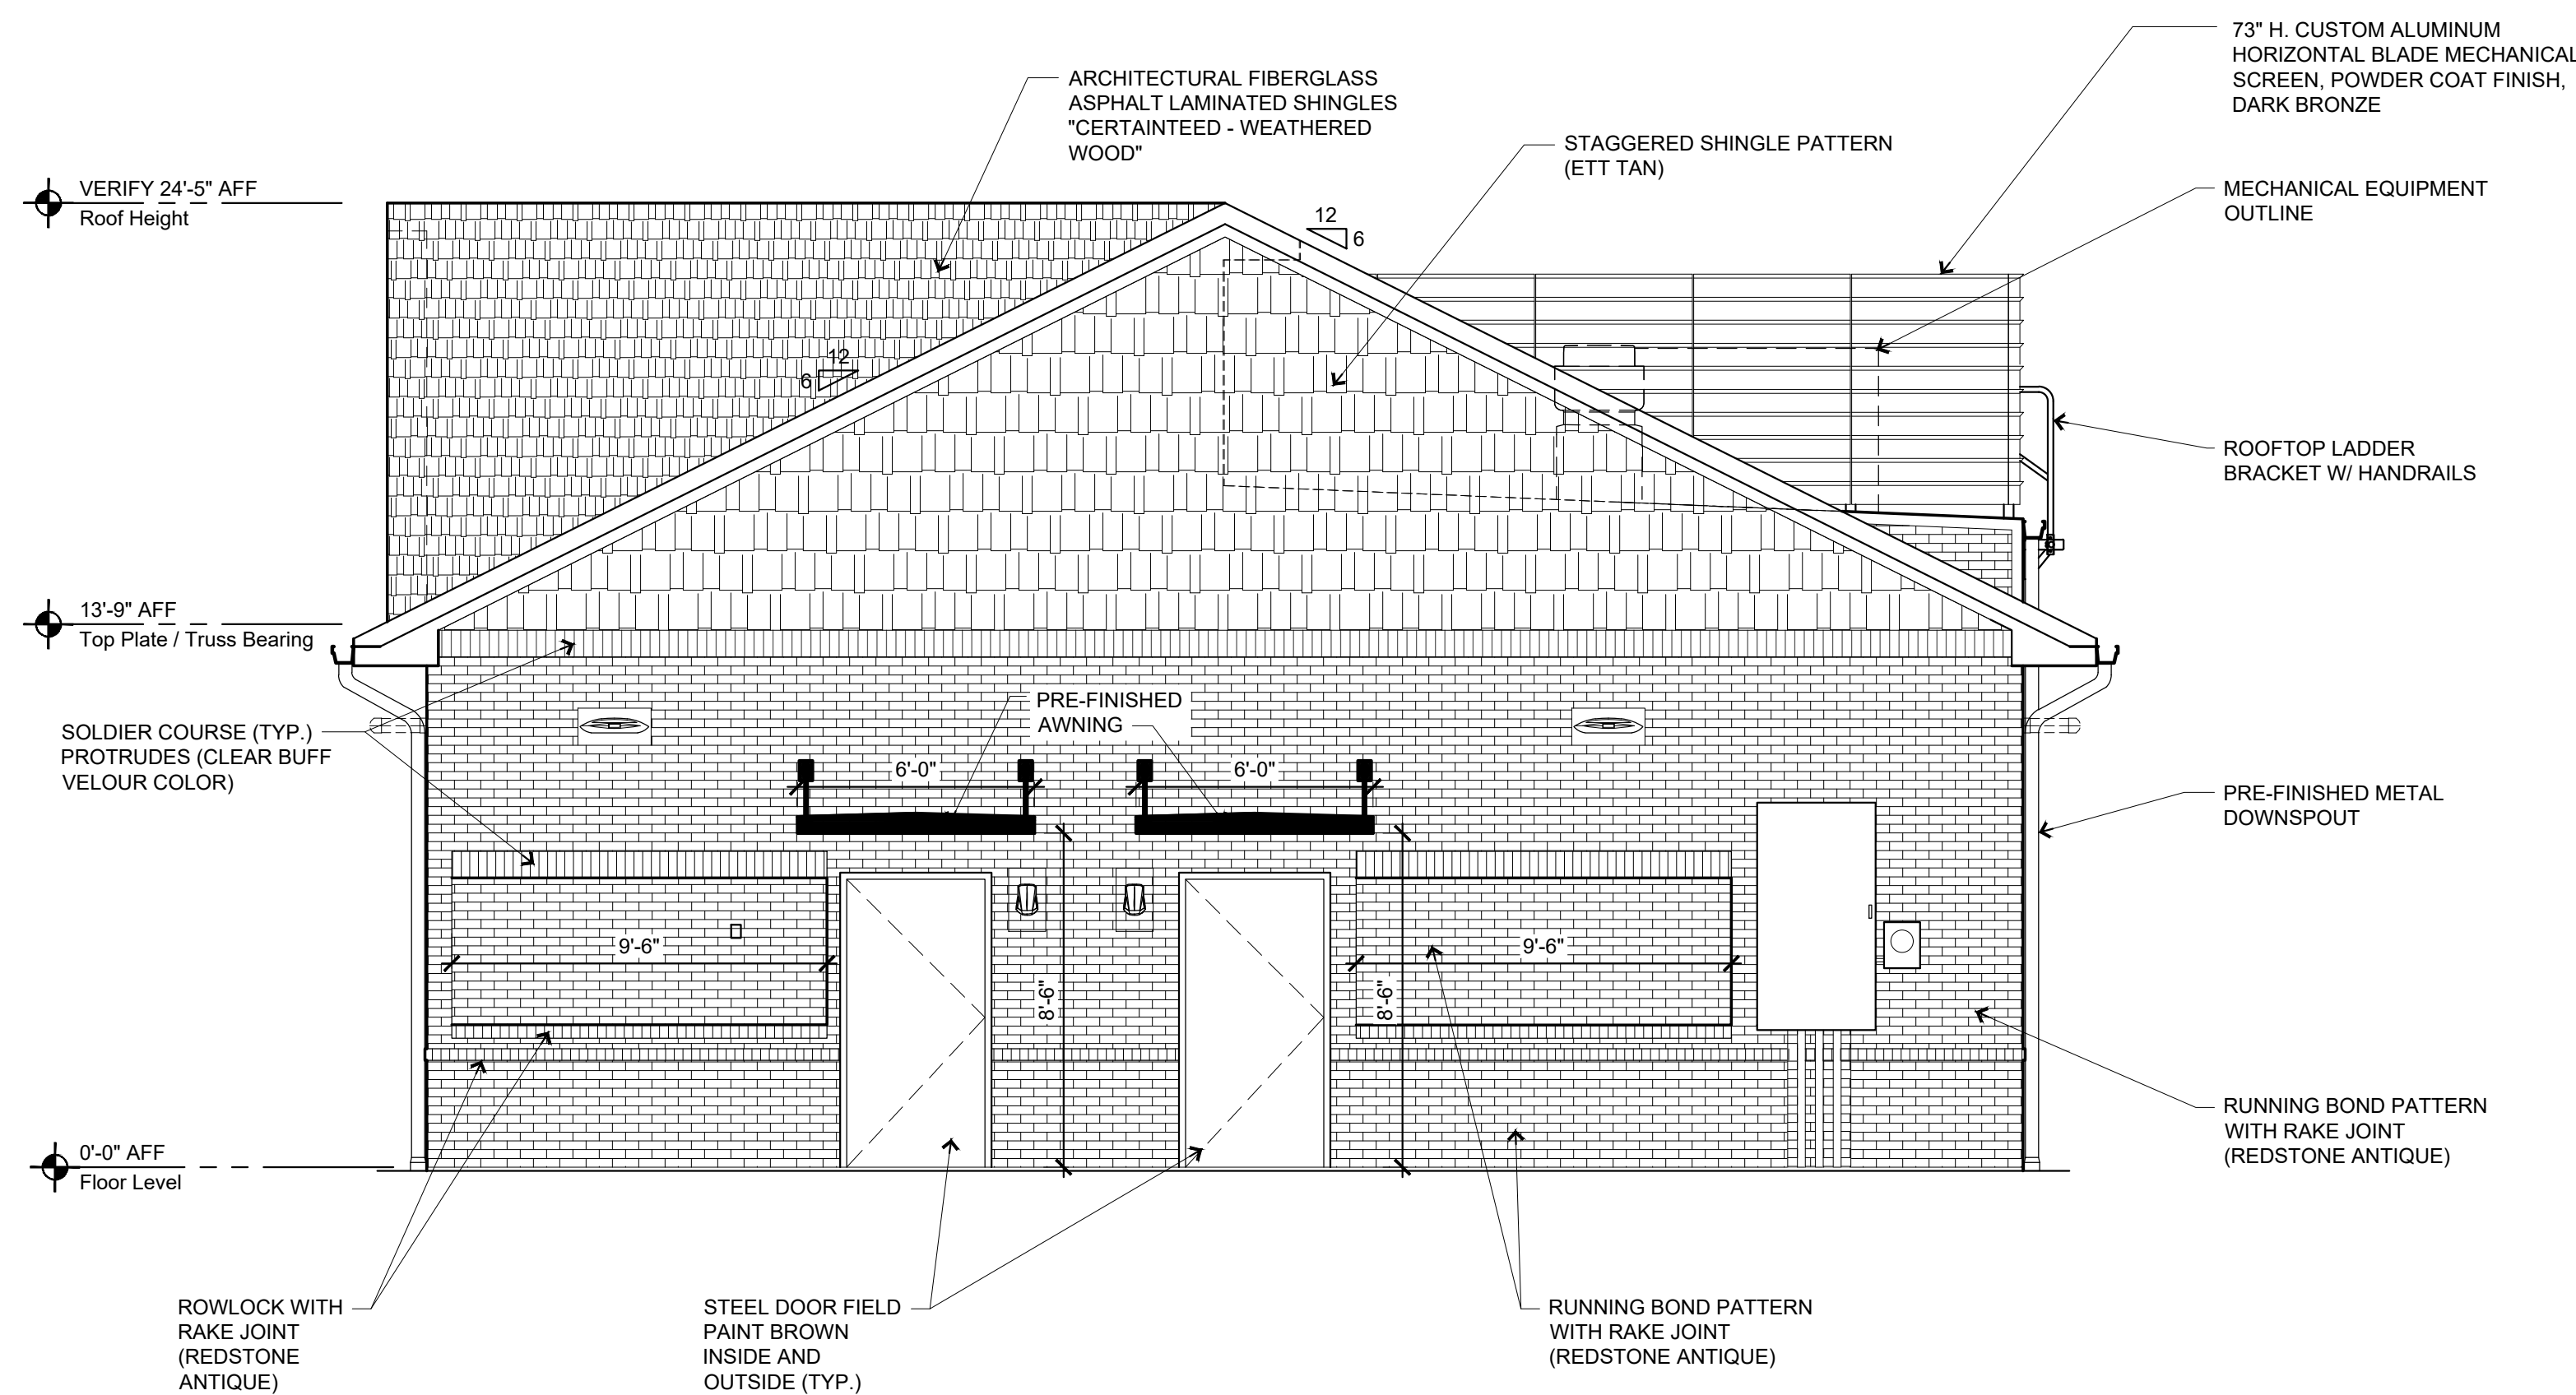

**2** Exterior Elevation - Right Side of Building (Plan East)  
1/4"=1'-0"

EXHIBIT D

MASTER DRAWING SET			
REVISIONS:		2021 PRINTS	
<b>SGA Design Group, P.C.</b> 1437 South Boulder, Suite 550 Tulsa, Oklahoma 74119.3609 p. 918.587.8600 f. 918.587.8601 www.sgadesigngroup.com		LICENSED ARCHITECT MITCHEL RAY GARRETT 001-024106 09/16/2022 License Expires: 11/30/22 Firm Registration 184-005494	
<small>REPRODUCTION FOR REUSE: THIS DRAWING WAS PREPARED FOR USE ON A SPECIFIC SITE CONTEMPORANEOUSLY WITH ITS ISSUE DATE AND IT IS NOT SUITABLE FOR USE ON A DIFFERENT PROJECT SITE OR AT A LATER TIME. USE OF THIS DRAWING FOR REFERENCE OR EXAMPLE ON ANOTHER PROJECT REQUIRES THE SERVICES OF PROPERLY LICENSED ARCHITECTS AND ENGINEERS. REPRODUCTION OF THIS DRAWING FOR REUSE ON ANOTHER PROJECT IS NOT AUTHORIZED AND IS CONTRARY TO THE LAW. © SGA DESIGN GROUP, P.C.</small>			
CASEY'S CONSTRUCTION DIVISION One Convenience Blvd., P.O. Box 3001, Ankeny, Ia. 50021 515-965-6100			
PROJECT:	Naperville, IL 1304 Plainfield "S"-STYLE STORE (GABLE ROOF)	PROJECT PUBLISHED: 04/28/22	PROJECT PUBLISHED: 03/11/22
DRAWING INFORMATION:		DRAWING INFORMATION:	
CONSTRUCTION DIVISION		EXTERIOR ELEVATIONS	
DRAWN BY:	AJ	CHECKED BY:	JD/JAD
PROJECT NUMBER:	2200402		
		<b>A-202</b>	

## General Notes

- REVIEW AND COORDINATE WITH ALL DETAIL PAGES REFERENCED ON THIS PLAN, NOTIFY ARCHITECT AND OWNER OF DISCREPANCIES
- RELATED DRAWING SHEETS:** REFER TO THE FOLLOWING:  
 AL-101: FOR BUILDING LOCATION ON SITE  
 AL-601: FOR INFORMATION RELATING TO SIGNAGE  
 A-101: PRIMARY FLOOR PLAN FOR CONSTRUCTION LAYOUT  
 A-121: ROOF PLAN/ROOF TOP EQUIPMENT  
 A-601: DOOR & WINDOW SCHEDULES AND NOTES  
 S-101: FOOTINGS AND FOUNDATIONS  
 S-102: ROOF TRUSSES
- WORKING POINT:** THE WORKING POINT (WP) INDICATED ON THE DRAWINGS IS RELATIVE TO THE FACE OF SHEATHING ON THE EXTERIOR WALL AND IS A COMMON POINT OF REFERENCE WHERE EVER USED IN THESE DRAWINGS
- HARDIE SIDING PAINT FORMULA:** SHERWIN WILLIAMS / SATIN FINISH  
 COLOR: CUSTOM ARNING C/N ETT TAN  


BAC Blend-a-Color	OZ	32	64	128
B1 Black	-	-	1	-
N1 Raw Umber	-	23	1	1
Y3 Deep Gold	-	5	1	-

 WHITE & PASTEL TINT BASE (1 GALLON USE)  
 (CUSTOM SHER-COLOR FORMULA MATCH)  
**HARDIE PLANK LAP SIDING (MECHANICAL PLATFORM):**  
 EXTERIOR SATIN LATEX SUPER PAINT  
 SHERWIN-WILLIAMS - SW 7020 - BLACK FOX  
**STAGGERED SHINGLE PAINT FORMULA:**  
 SHERWIN-WILLIAMS "CASEY'S NEW RED 202"  
 (MATCHES ALPOLIC BTR RED)  
 EXTERIOR SEMI-GLOSS LATEX - DURATION ARCHITECTURAL LATEX  
 1 GALLON MIX - K33T00254  
 ULTRADEEP - 650406333  

	OZ	32	64	128
R4-NEW RED	14	-	-	-
Y1-YELLOW	-	5	-	-
- ALL VENT PENETRATIONS ON BACK OF BACKSIDE OF ROOF.



**1** Exterior Elevation - Front of Building (Plan South)  
1/4"=1'-0"

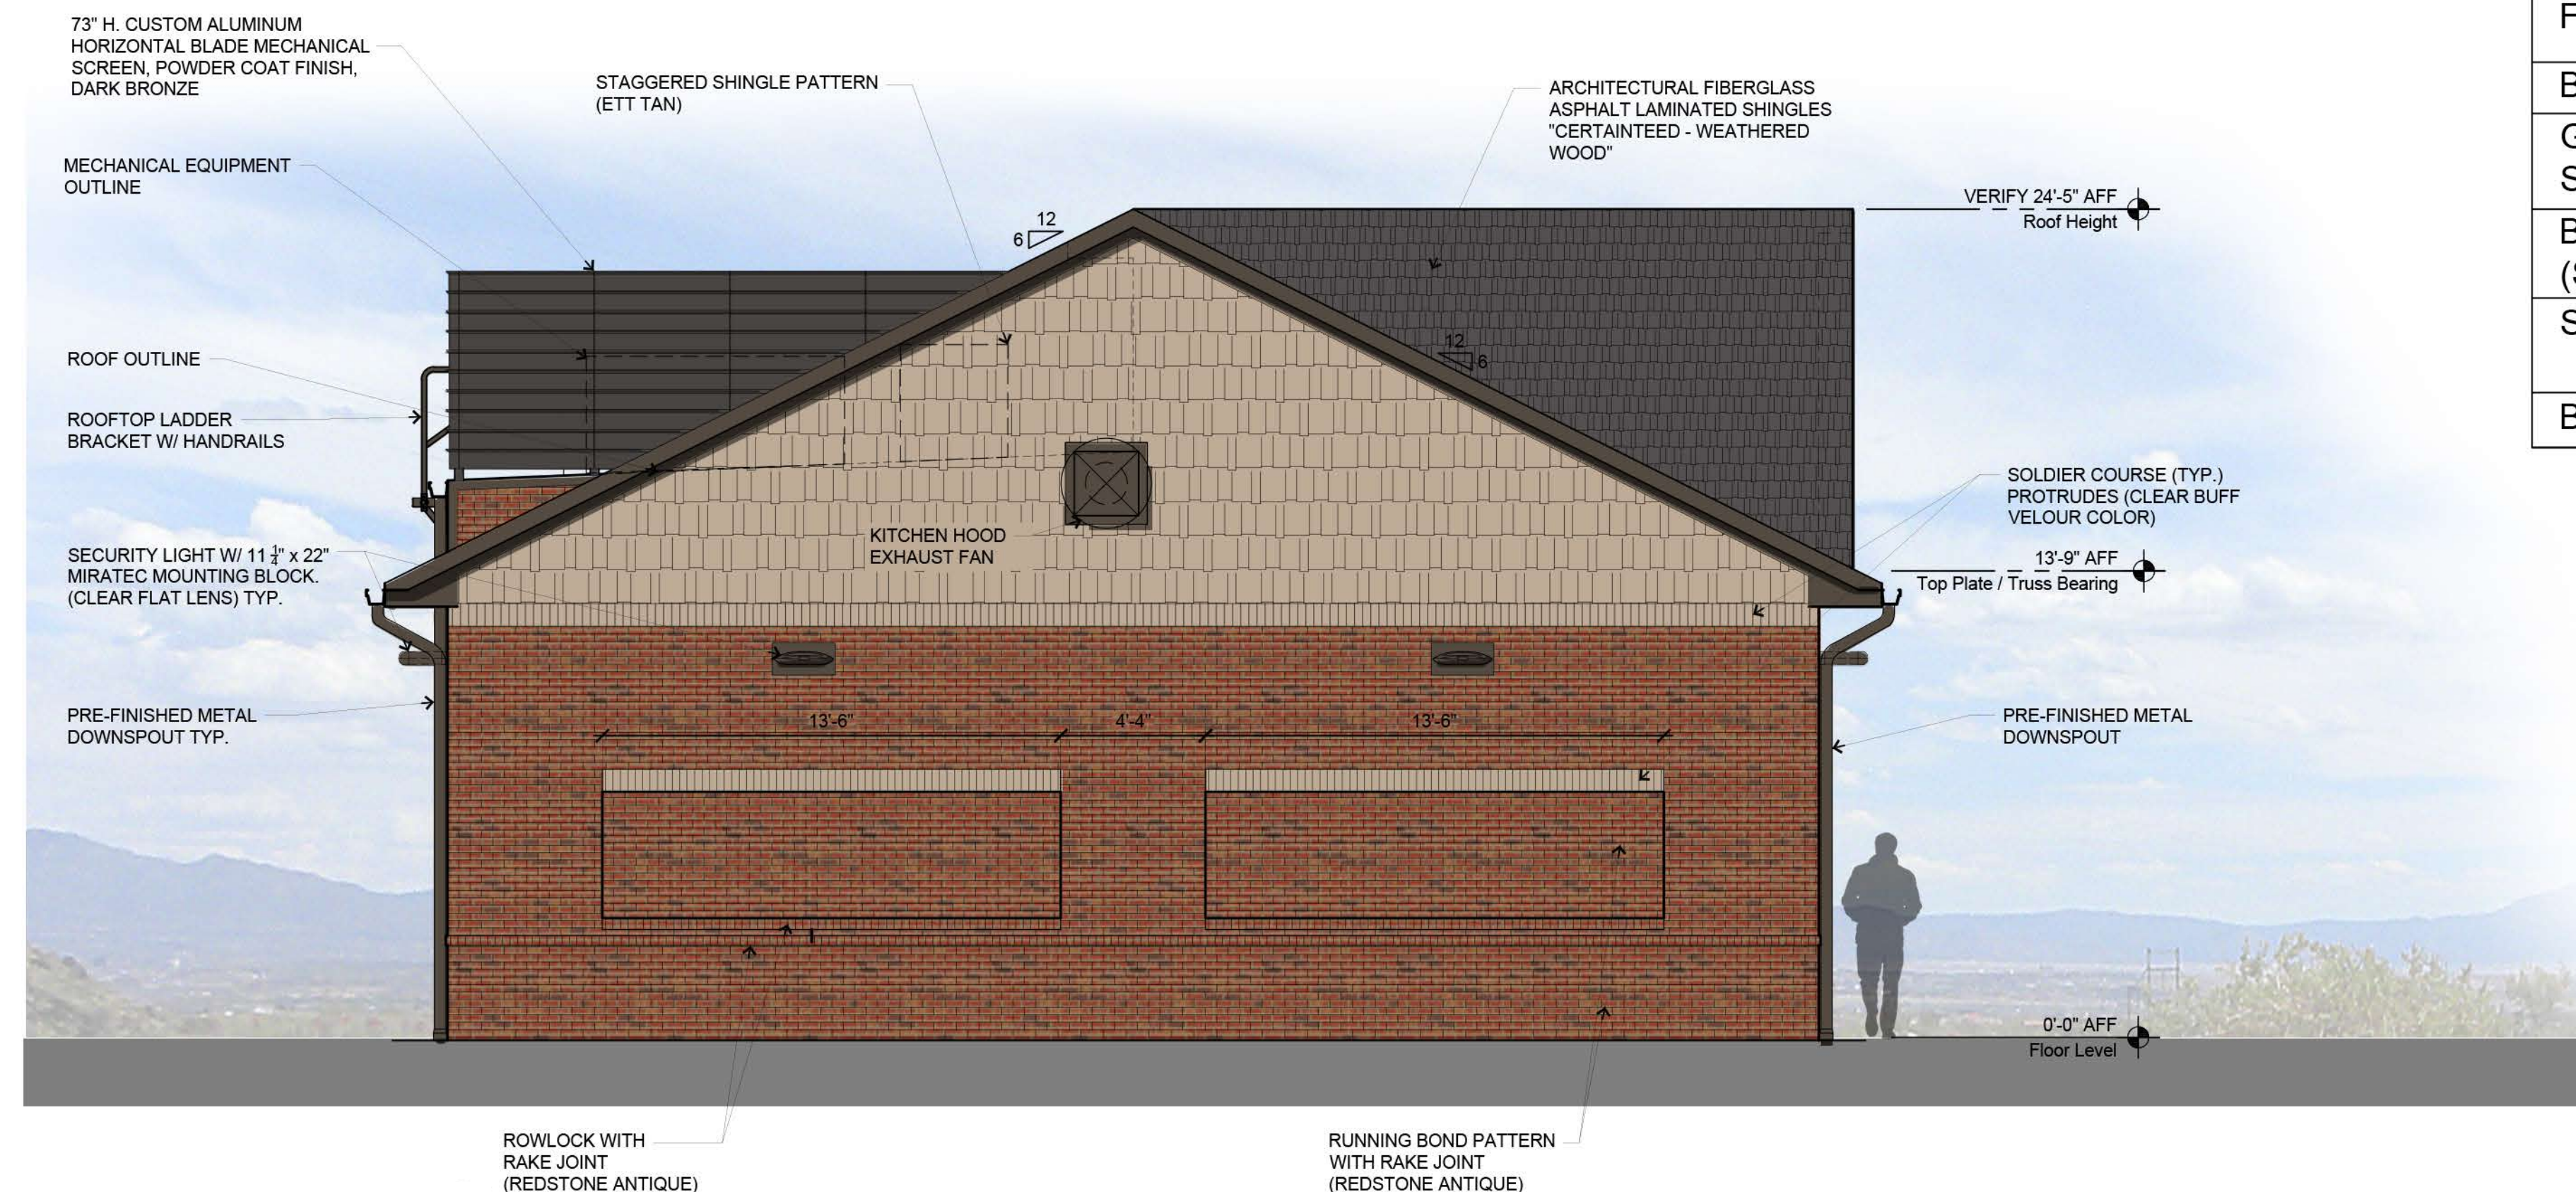

**2** Exterior Elevation - Left Side of Building (Plan West)  
1/4"=1'-0"

Front Facade	Square Footage	% of Facade Sans-Glazing	Total %
Building Facade	1,190 SQ FT		
Glazing (windows & Storefront)	255 SQ FT		
Building Facade (Sans-Glazing)	935 SQ FT		
Shingles (BTR RED)	200 SQ FT	21.4%	
Brick (all facade's)			84.64%

MASTER DRAWING SET			
REVISIONS:		2021 PRINTS	
<b>SGA Design Group, P.C.</b> 1437 South Boulder, Suite 550 Tulsa, Oklahoma 74119-3609 p: 918.587.6600 f: 918.587.6601 www.sgadesigngroup.com		 License Expires: 11/30/22 Firm Registration 184-005494	
<small>STATEMENT FOR REUSE: THE DRAWINGS WILL BE PROVIDED FOR USE ON A SPECIFIC SITE CONTEMPORANEOUSLY WITH ITS ISSUE DATE AND IT IS NOT SUITABLE FOR USE ON A DIFFERENT PROJECT SITE OR AT A LATER TIME. USE OF THIS DRAWING FOR REFERENCE OR EXAMPLE ON ANOTHER PROJECT REQUIRES THE SERVICES OF PROPERLY LICENSED ARCHITECTS AND ENGINEERS. REPRODUCTION OF THIS DRAWING FOR REUSE ON ANOTHER PROJECT IS NOT AUTHORIZED AND IS CONTRARY TO THE LAW. © SGA DESIGN GROUP, P.C.</small>			
<b>CASEY'S CONSTRUCTION DIVISION</b> One Convenience Blvd., P.O. Box 3001, Ankeny, Ia. 50021 515-965-6100			
PROJECT:	PROJECT PUBLISHED:	PROJECT PUBLISHED:	DRAWING INFORMATION:
Naperville, IL 1304 Plainfield "S"-STYLE STORE (GABLE ROOF)	04/28/22 REVISED ON:	03/11/22 REVISED ON:	EXTERIOR ELEVATIONS
DRAWING INFORMATION:			<b>A-201</b>
CONSTRUCTION DIVISION			
DRAWN BY:	CHECKED BY:	PROJECT NUMBER:	
AJ	JD/JAD	2200402	

# General Notes

- REVIEW AND COORDINATE WITH ALL DETAIL PAGES REFERENCED ON THIS PLAN, NOTIFY ARCHITECT AND OWNER OF DISCREPANCIES
- RELATED DRAWING SHEETS:** REFER TO THE FOLLOWING:  
 AL-101: FOR BUILDING LOCATION ON SITE  
 AL-601: FOR INFORMATION RELATING TO SIGNAGE  
 A-101: PRIMARY FLOOR PLAN FOR CONSTRUCTION LAYOUT  
 A-121: ROOF PLAN/ROOF TOP EQUIPMENT  
 A-601: DOOR & WINDOW SCHEDULES AND NOTES  
 S-101: FOOTINGS AND FOUNDATIONS  
 S-102: ROOF TRUSSES
- WORKING POINT:** THE WORKING POINT (WP) INDICATED ON THE DRAWINGS IS RELATIVE TO THE FACE OF SHEATHING ON THE EXTERIOR WALL AND IS A COMMON POINT OF REFERENCE WHERE EVER USED IN THESE DRAWINGS
- HARDIE SIDING PAINT FORMULA:** SHERWIN WILLIAMS / SATIN FINISH  
 COLOR: CUSTOM ARNING C/N ETT TAN  
 BAC Blend-a-Color OZ 32 64 128  
 B1 Black - - 1 -  
 N1 Raw Umber - 23 1 1  
 Y3 Deep Gold - 5 1 -  
 WHITE & PASTEL TINT BASE (1 GALLON USE)  
 (CUSTOM SHER-COLOR FORMULA MATCH)  
**HARDIE PLANK LAP SIDING (MECHANICAL PLATFORM):**  
 EXTERIOR SATIN LATEX SUPER PAINT  
 SHERWIN-WILLIAMS - SW 7020 - BLACK FOX  
**STAGGERED SHINGLE PAINT FORMULA:**  
 SHERWIN-WILLIAMS "CASEY'S NEW RED 2020"  
 (MATCHES ALPOLIC BTR RED)  
 EXTERIOR SEMI-GLOSS LATEX - DURATION ARCHITECTURAL LATEX  
 1 GALLON MIX - K33T00254  
 ULTRADEEP - 650406333  
 OZ 32 64 128  
 R4-NEW RED 14 - - - -  
 Y1-YELLOW - 5 - - -  
 5. ALL VENT PENETRATIONS ON BACK OF BACKSIDE OF ROOF.



**1** Exterior Elevation - Back of Building (Plan North)  
1/4"=1'-0"



**2** Exterior Elevation - Right Side of Building (Plan East)  
1/4"=1'-0"

## EXHIBIT D

MASTER DRAWING SET			
REVISIONS:		2021 PRINTS	
<b>SGA Design Group, P.C.</b> 1437 South Boulder, Suite 550 Tulsa, Oklahoma 74119-3609 p. 918.587.6600 f. 918.587.6601 www.sgadesigngroup.com		 License Expires: 11/30/22 Firm Registration 184-005494	
<small>STIPULATION FOR REUSE: THE DRAWING WILL BE USED FOR USE ON A SPECIFIC SITE CONTEMPORANEOUSLY WITH ITS ISSUE DATE AND IT IS NOT SUITABLE FOR USE ON A DIFFERENT PROJECT SITE OR AT A LATER TIME. USE OF THIS DRAWING FOR REFERENCE OR EXAMPLE ON ANOTHER PROJECT REQUIRES THE SERVICES OF PROPERLY LICENSED ARCHITECTS AND ENGINEERS. REPRODUCTION OF THIS DRAWING FOR REUSE ON ANOTHER PROJECT IS NOT AUTHORIZED AND IS CONTRARY TO THE LAW.</small>			
 <b>CASEY'S CONSTRUCTION DIVISION</b> One Convenience Blvd., P.O. Box 3001, Ankeny, Ia. 50021 515-965-6100			
PROJECT:	Naperville, IL 1304 Plainfield "S"-STYLE STORE (GABLE ROOF)	PROJECT PUBLISHED: 04/28/22 REVISED ON:	PROJECT PUBLISHED: 03/11/22 REVISED ON:
DRAWING INFORMATION:		DRAWING INFORMATION:	
CONSTRUCTION DIVISION		EXTERIOR ELEVATIONS	
DRAWN BY: AJ	CHECKED BY: JD/JAD	PROJECT NUMBER: 2200402	<b>A-202</b>