



PAVEMENT LEGEND	
	LIGHT DUTY PARKING LOT PAVEMENT 1 1/2" BITUMINOUS SURFACE COURSE, SUPERPAVE, MIX D, N50 3" BITUMINOUS BINDER COURSE, SUPERPAVE, IL-19, N50 8" AGGREGATE BASE COURSE CA-6, TYPE B
	NAPERVILLE STANDARD B-6.12 CURB AND GUTTER VARIABLE HEIGHT - SEE GRADING PLAN
	SIDEWALKS 5" PORTLAND CEMENT CONCRETE 2" COMPACTED AGGREGATE BASE COURSE CA-6
	PLAYGROUND MULCH
	PLAYGROUND ASTROTURF
	PLAYGROUND TURFGRASS

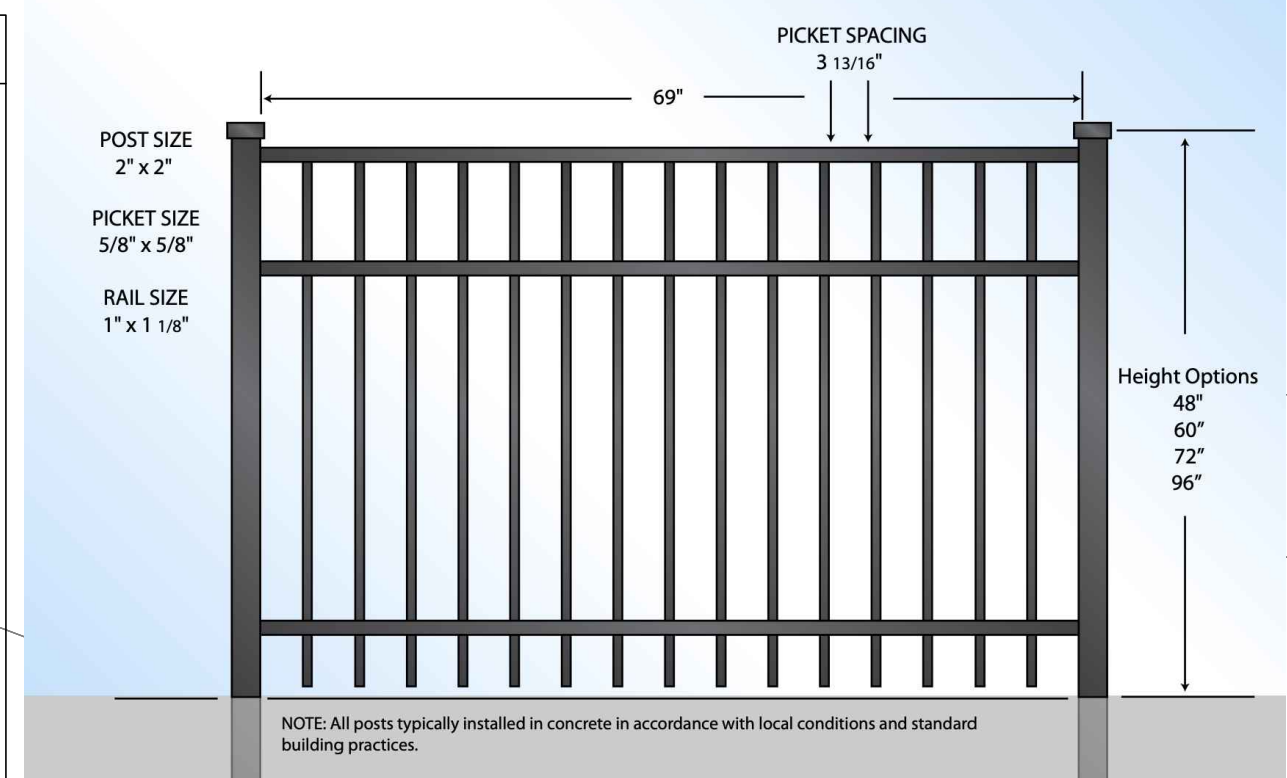

- PAVEMENT STRIPING & SIGNAGE NOTES**
- INTERIOR PARKING SPACES ARE AS NOTED
  - MARKING PAINT SHALL BE HIGH QUALITY TRAFFIC PAINT INTENDED FOR STRIPING ASPHALT PARKING LOTS.  
COLOR: YELLOW  
WIDTH: 4"  
COVERAGE RATE: 450 FEET PER GALLON PER IDOT ARTICLE 780.
- FENCE NOTES**
- FENCE TO BE BRONZE ALUMINUM, 48" TALL TO MATCH EXISTING FENCE ON PROPERTY
  - POST HOLES WILL NEED TO BE COORDINATED WITH EXISTING RETAINING WALL TIE-BACKS.

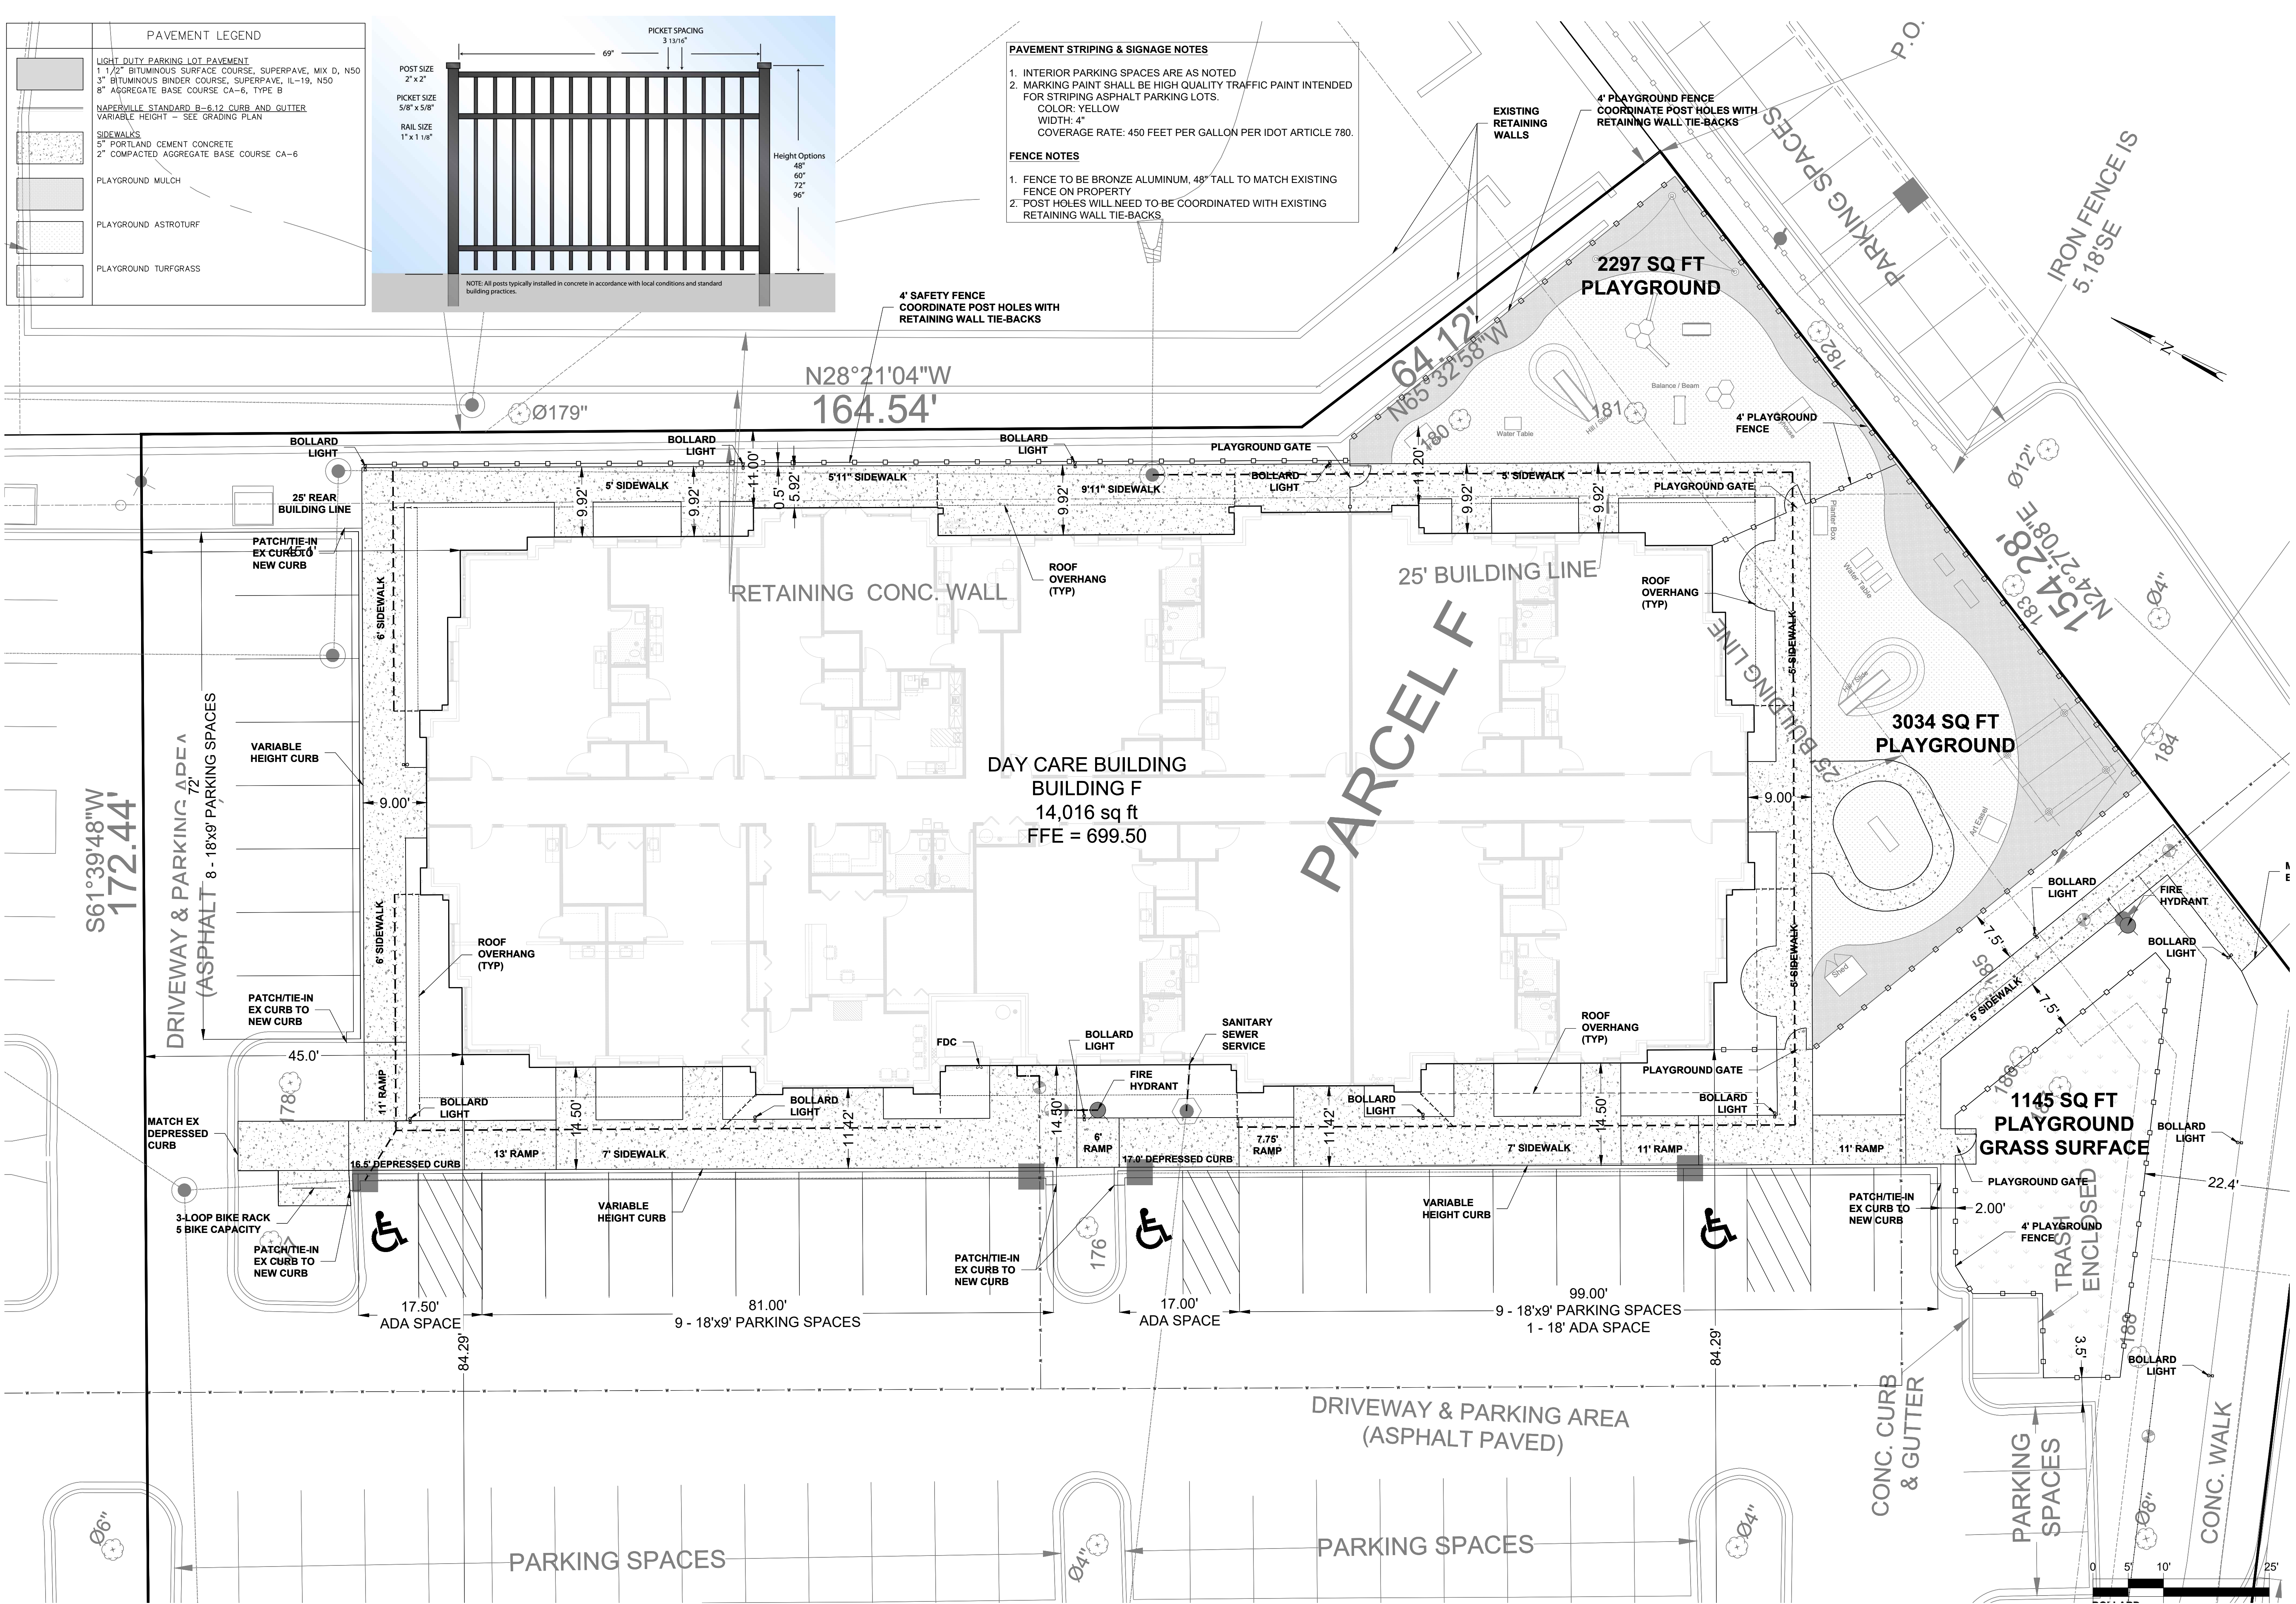

DATE	REVISIONS
06/20/2024	PRELIMINARY ENGINEERING
06/20/2024	REVISIONS PER NAPERVILLE

PROJECT STAFF	ISSUE
PROJECT MANAGER: N. WAHLER P.E.	1
ENGINEER: ENGINEER	2
TECHNICIAN: TECHNICIAN	

**BCI**  
BONO CONSULTING  
CIVIL ENGINEERS

4234 MERIDIAN PKWY, STE 116  
NAPERVILLE, IL 60563  
630-229-3300  
www.bonocconsulting.com

**SITE PLAN**  
DAY CARE FACILITY  
628 N. RIVER ROAD, NAPERVILLE, IL. 60563

PROJECT NO.:	240108
BASE FILE:	
SHEET FILE:	
ISSUE DATE:	MAY 6, 2024
SCALE:	1"=10'
SHEET NUMBER	C-1