




LOT 2 OF ROXANE NIGRO'S RESUBDIVISION, RECORDED AS R95-57595, PREVIOUSLY IN BLOCK 2 IN ELLSWORTH AND SONS ADDITION TO NAPERVILLE IN THE NORTHWEST QUARTER OF SECTION 18, TOWNSHIP 38 NORTH, RANGE 10 EAST OF THE THIRD PRINCIPAL MERIDIAN, IN DUPAGE COUNTY, ILLINOIS.


337 N Sleight St., Naperville, Illinois.

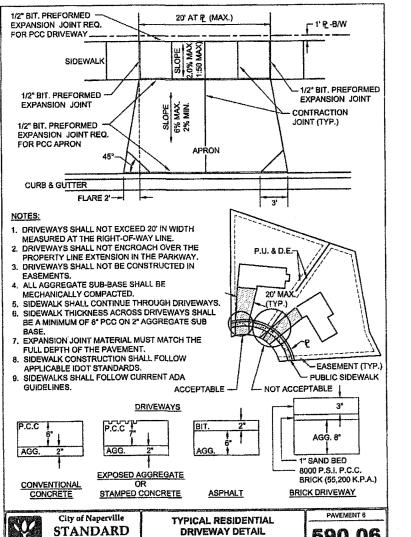


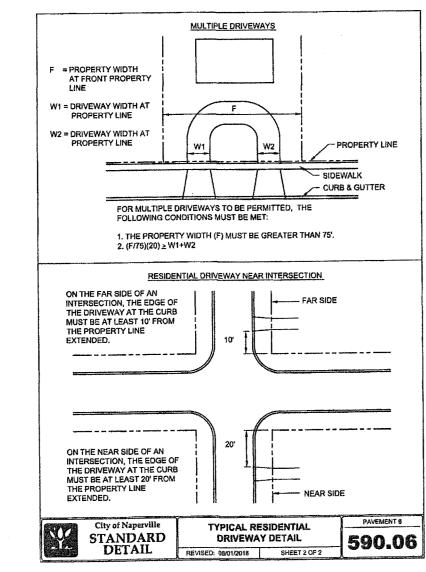


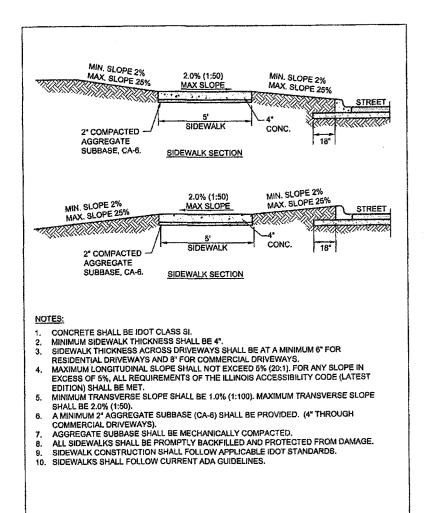


City of Naperville
STANDARD
DETAIL

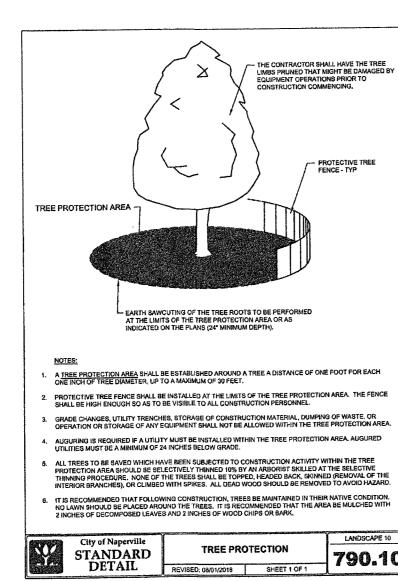

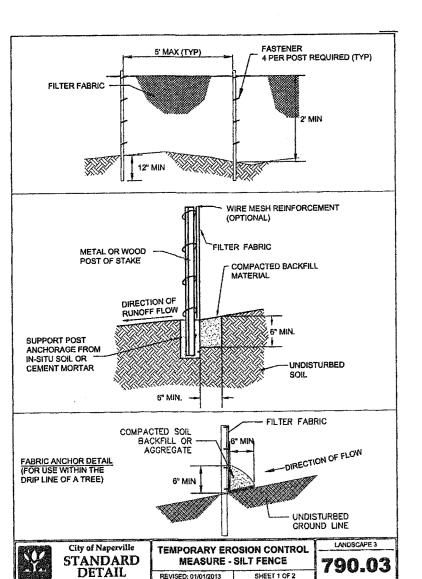

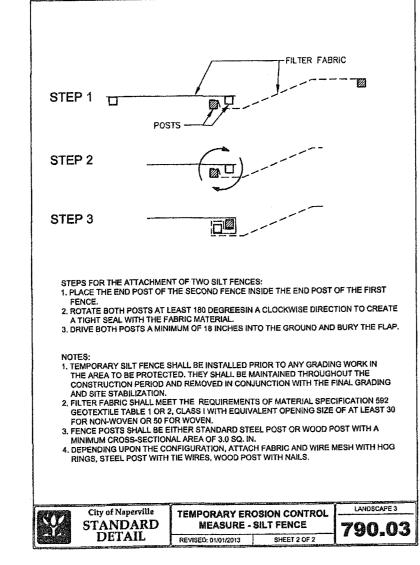

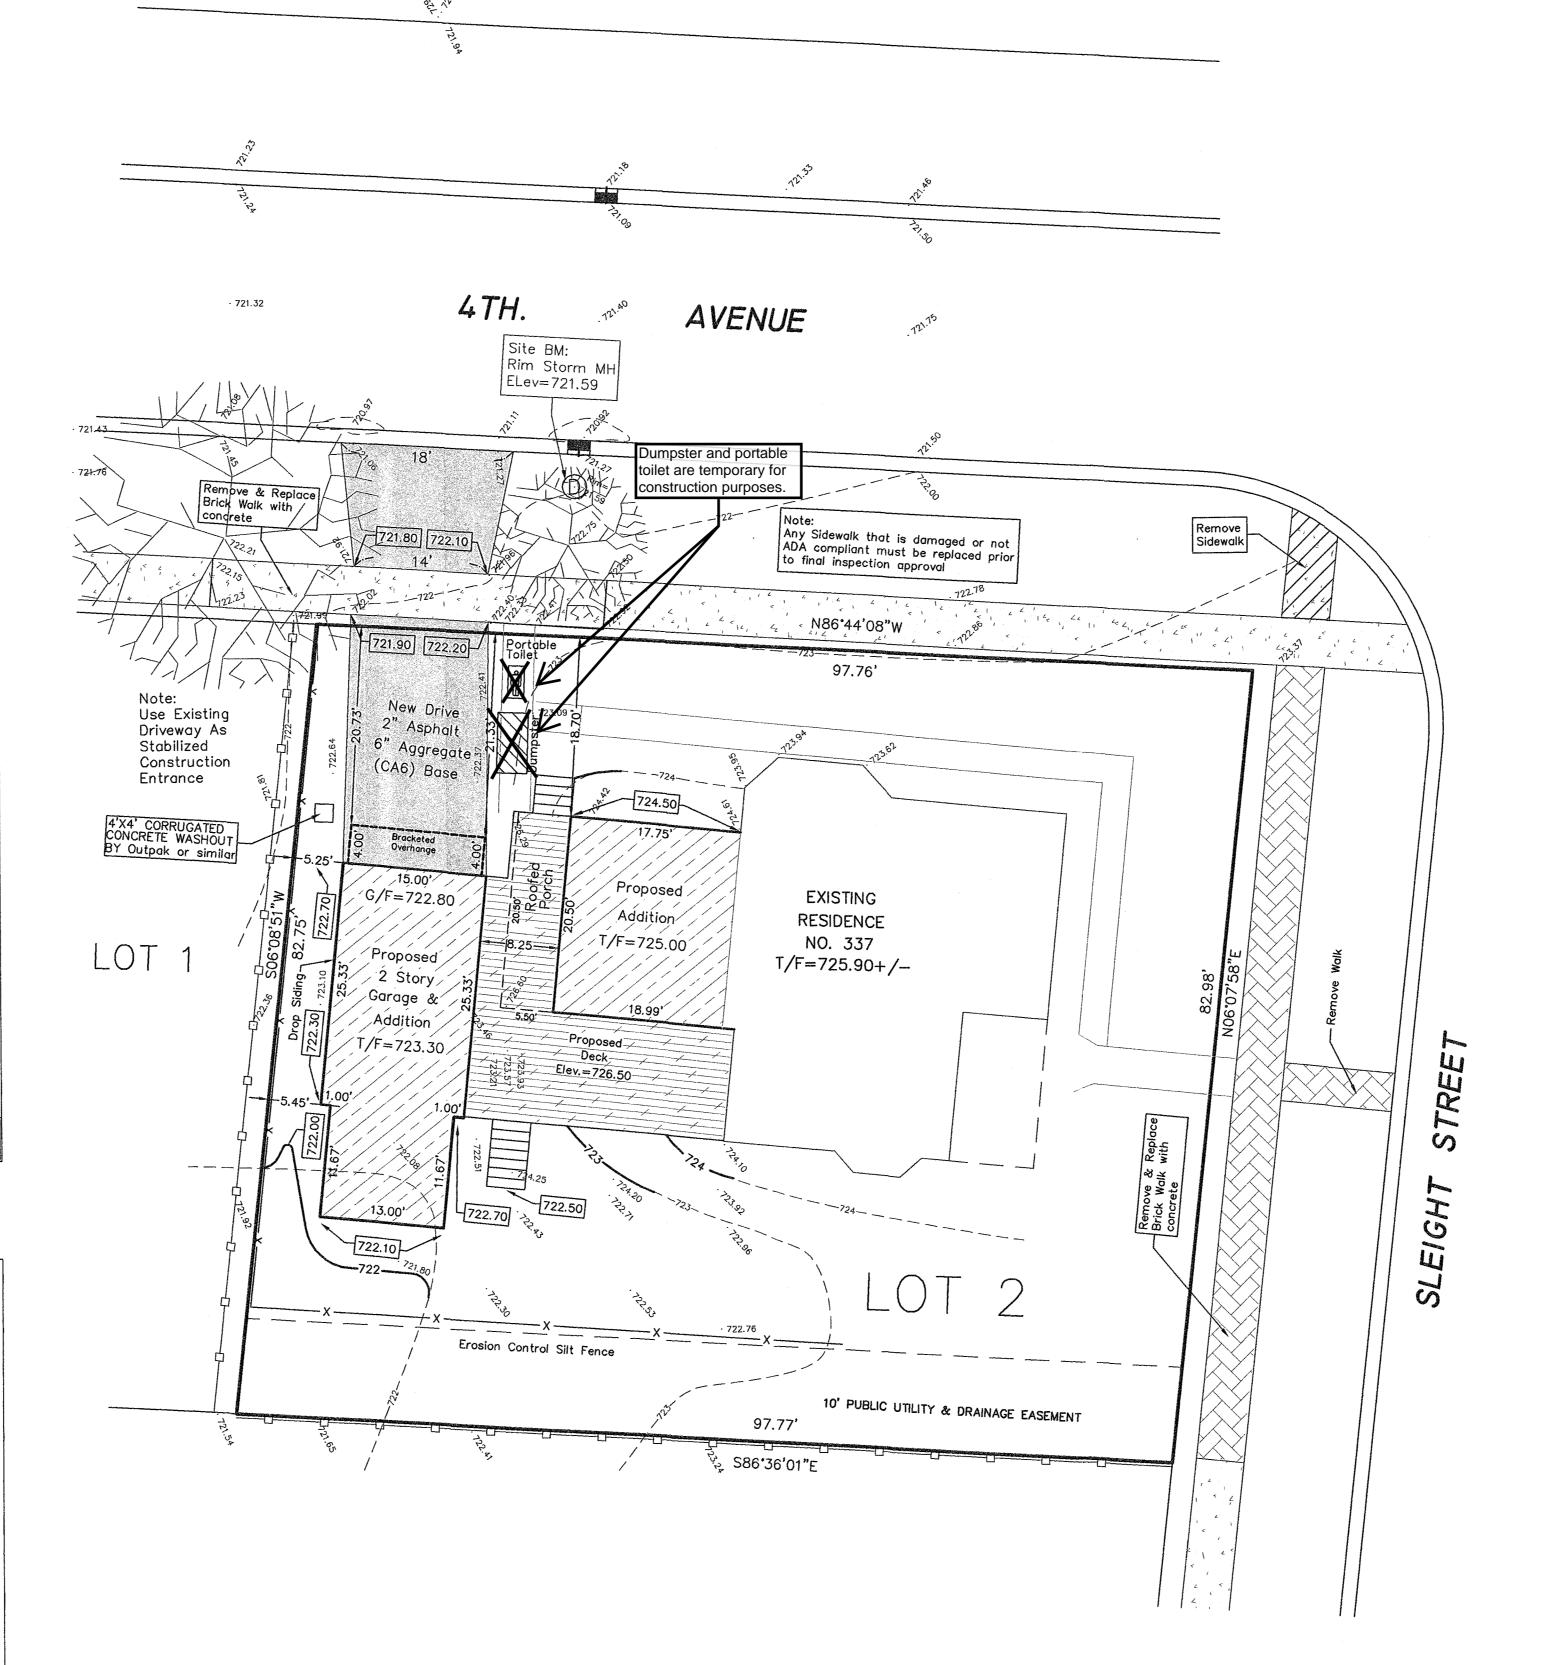



Scale: 1"=10'

Legend

.718.12

665.00

Existing spot elevation

Proposed spot elevation

Existing contour

Proposed contour 676

Bench Mark: Existing Topography measured via GPS 88 Datum Site BM: Rim Storm MH Side 4th Elev. = 721.59

Proposed Impervious Area

Proposed Garage +532 sq.ft.

Proposed Addition to House +41 sq.ft.

Roofed Porch Addition +113 sq.ft.


Proposed Driveway Addition +105 sq.ft.

Existing garage Removal -320 sq.ft.

Existing Brick Patio Removal -250 sq.ft.

Net New Impervious Area = +221 sq.ft.

Note: The contractor is solely responsible for Ways, Means, Methods, Procedures and Site Safety.

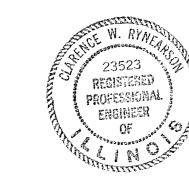

RYNEAR & SON, INC, HAVE PREPARED AND RECCOMEND APPROVAL OF THE ADDITION GRADING PLAN SHOWN HEREON.

Clarence W Transcriptory
Clarence W Rynearson 062-023523 exp. 11/30/25
RYNEAR & SON, INC.
PROFESSIONAL DESIGN FIRM LICENSE NUMBER 184-004637

Rynear & Son, Inc.

Consulting Engineers
Professional Design Firm
Licenses No. 184-004637

595 BUTTONWOOD CIRCLE NAPERVILLE, ILLINOIS 60540 (630) 355-9889 PHONE

(630) 355-5362 FAX

Date Description

06-06-25 Field Measurements

1 09-18-25 Per CON Review 7-31-25

2 10-15-25 Per CON Review 10-08-25

Addition Grading Plan 337 N. Sleight

Date:

Design/Drawn:

Approved:

Book No.:

Addition Grading Plan

File No.:

SHEET TITLE:

SHEET NUMBER:

SHEET 1 OF

roject No.:

EXHIBIT B