



DUCKY'S CAR WASH ADDITION


1090 75th STREET, NAPERVILLE, IL 60565

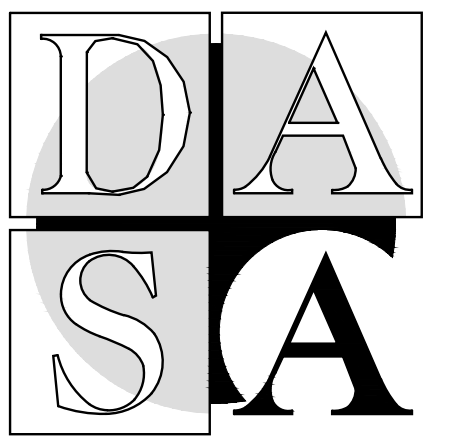


DAVID A. SCHAEFER ARCHITECTS
 2500 S. HIGHLAND AVE, SUITE 340
 LOMBARD, ILLINOIS 60148
 W: 630.261.9250 F: 630.261.9259
 © 2019 DAVID A. SCHAEFER ARCHITECTS PC

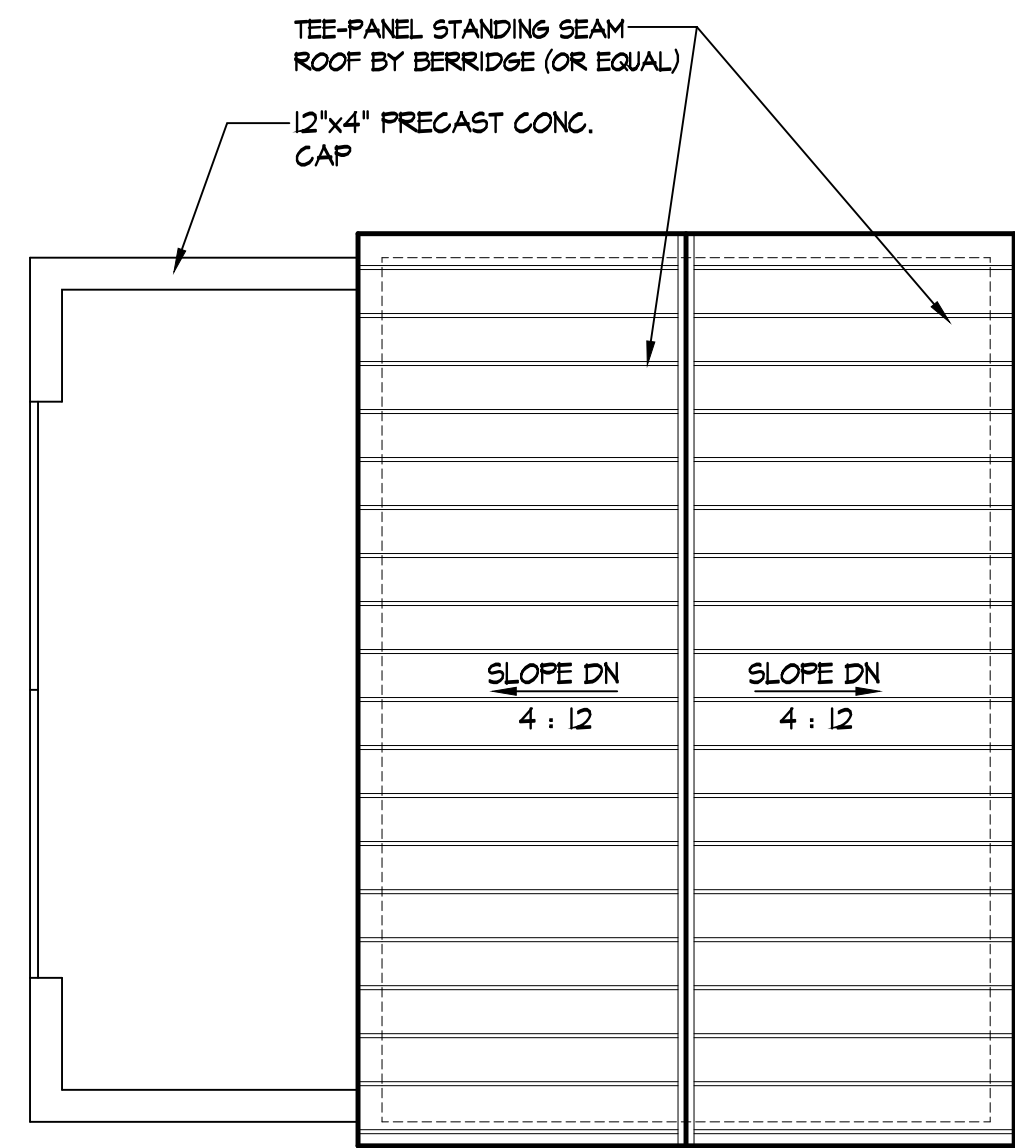

4 ROOF PLAN
 SCALE: 1/4" = 1'-0"

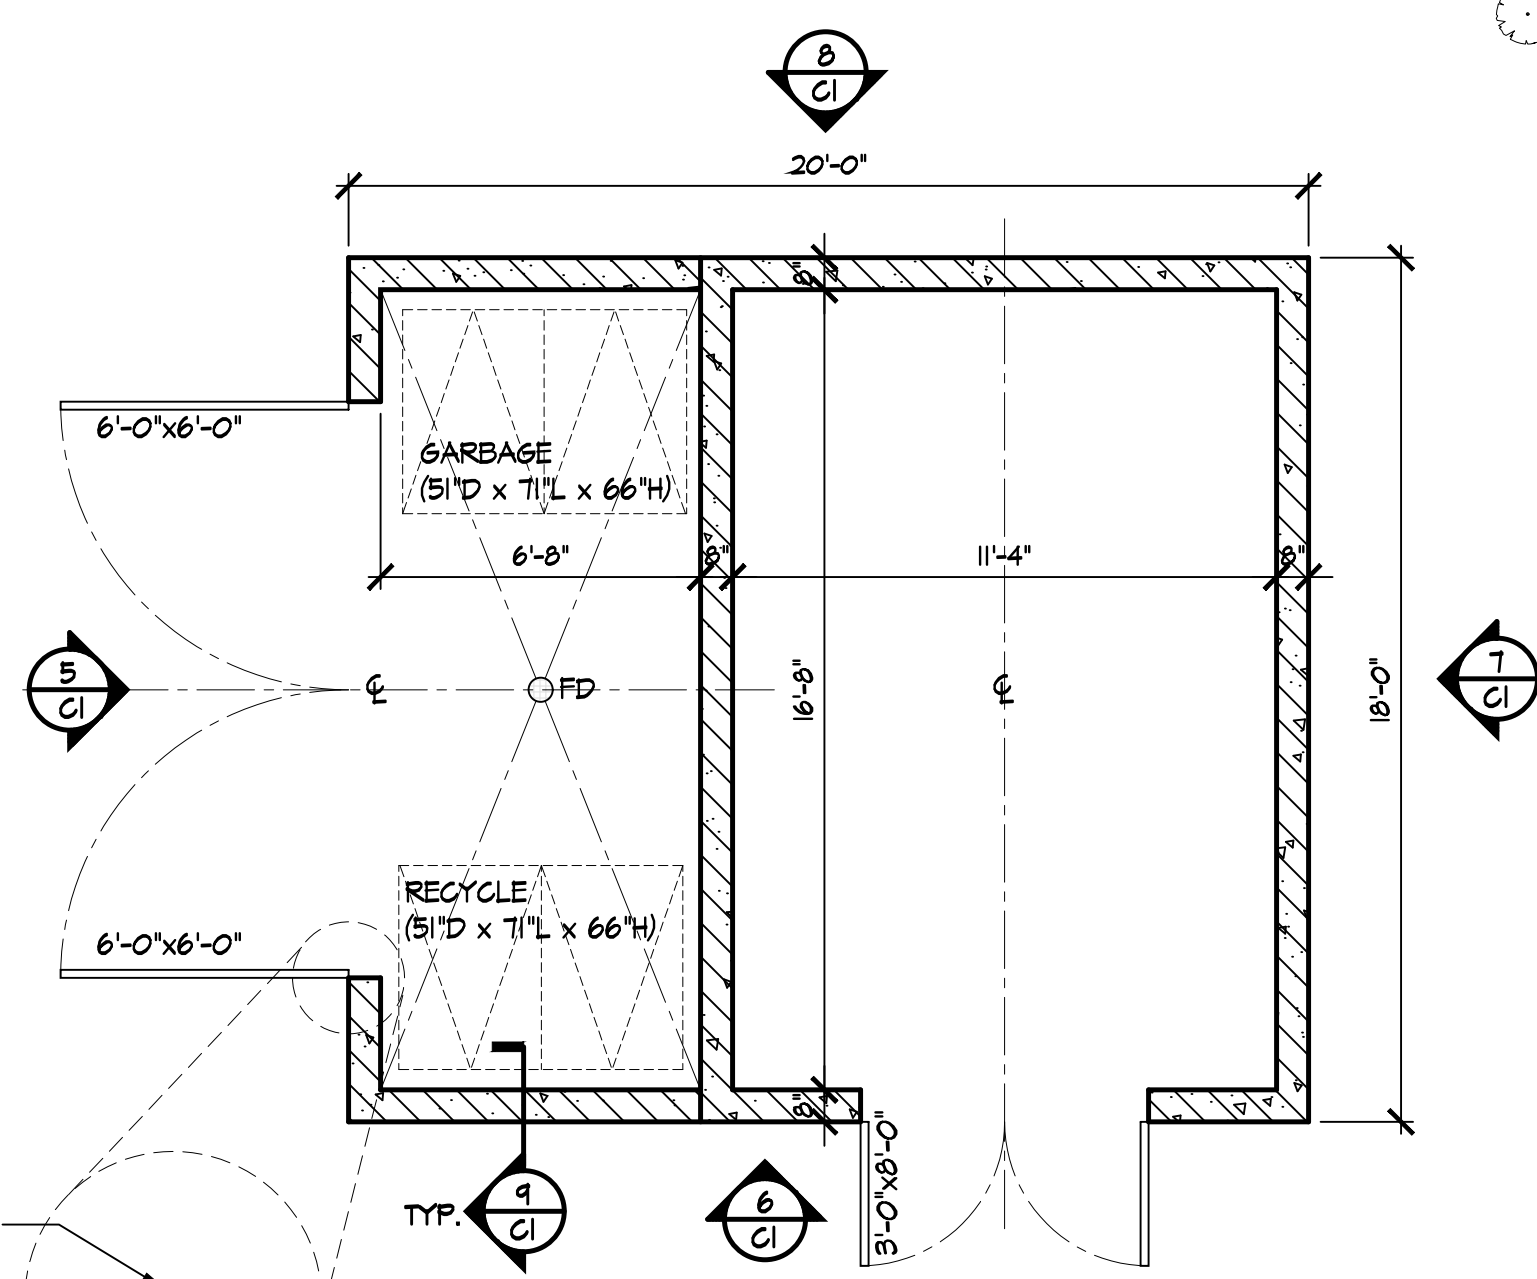


3 TRASH/VAC. BIN ENCLOSURE PLAN
 SCALE: 1/4" = 1'-0"

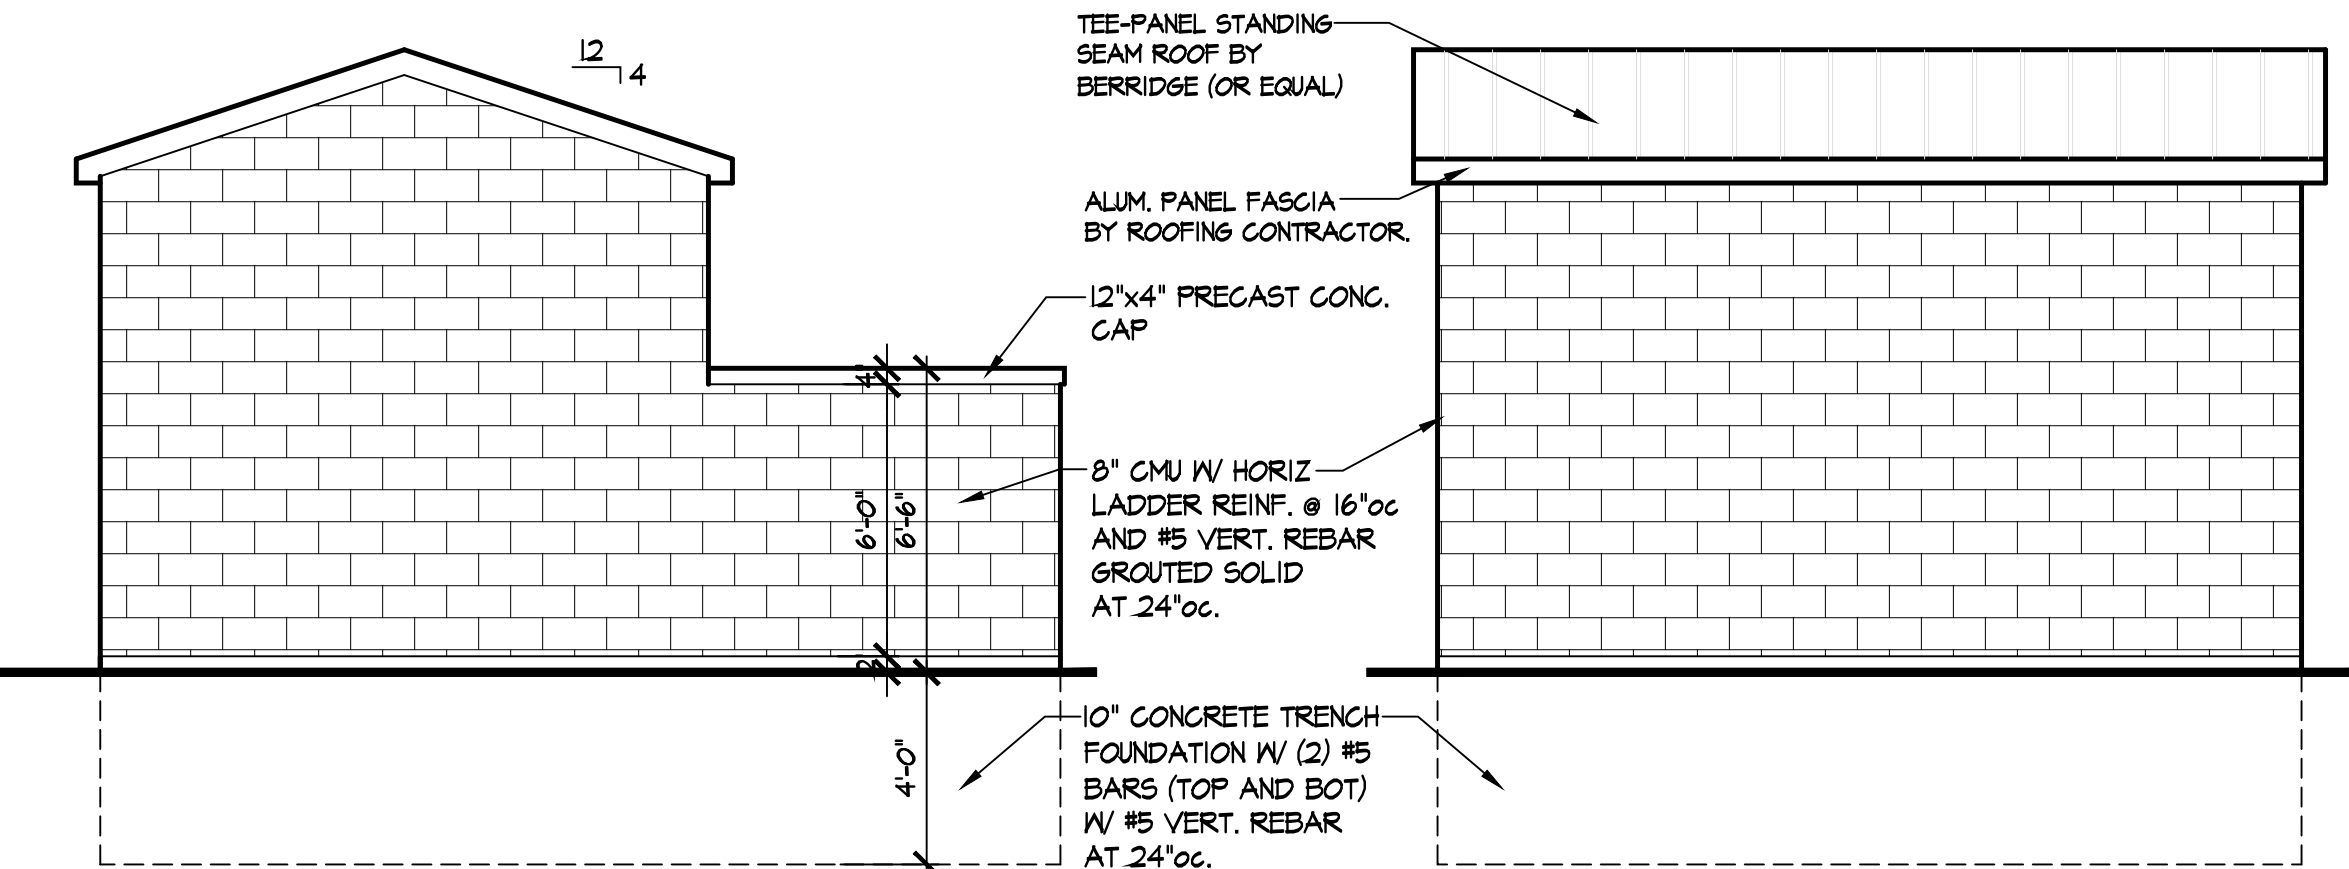


8 NORTH ELEVATION
 SCALE: 1/4" = 1'-0"

7 EAST ELEVATION
 SCALE: 1/4" = 1'-0"

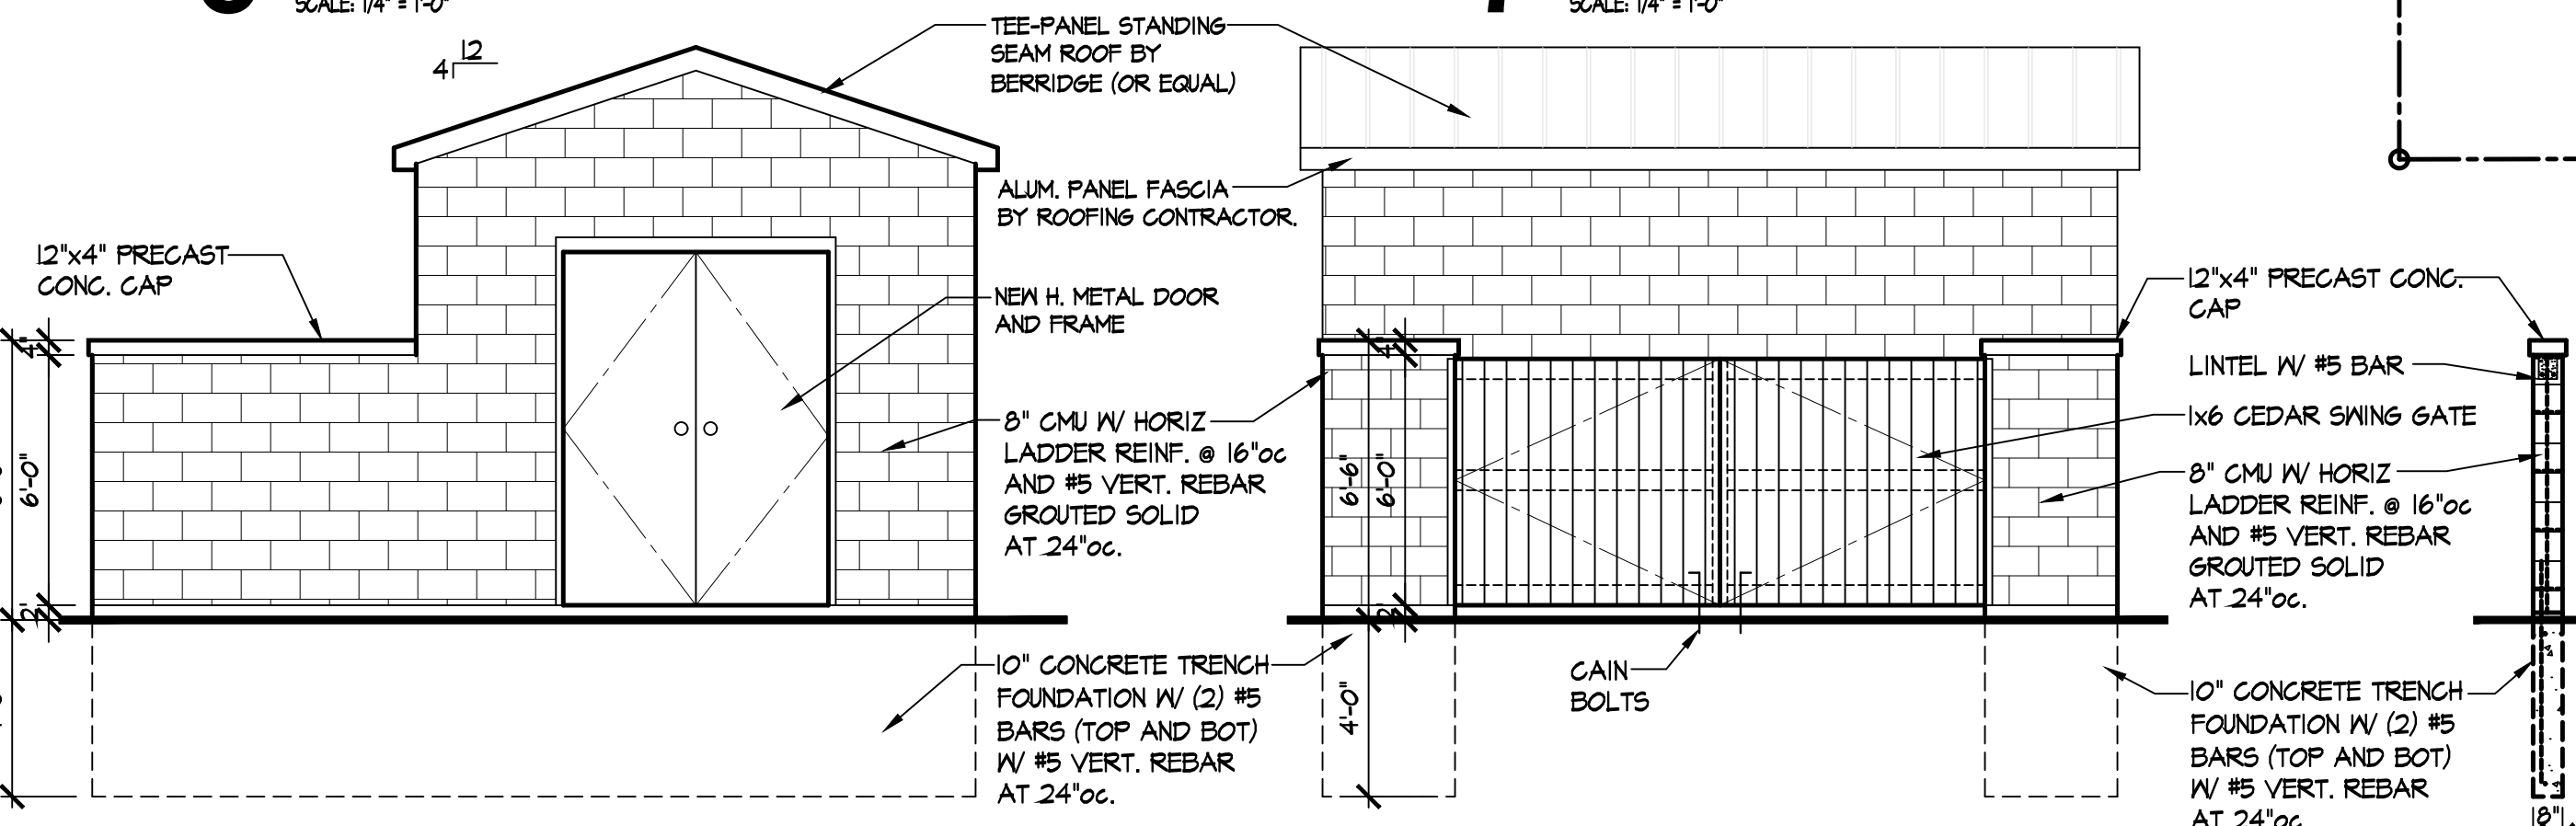


6 SOUTH ELEVATION
 SCALE: 1/4" = 1'-0"

5 WEST ELEVATION
 SCALE: 1/4" = 1'-0"

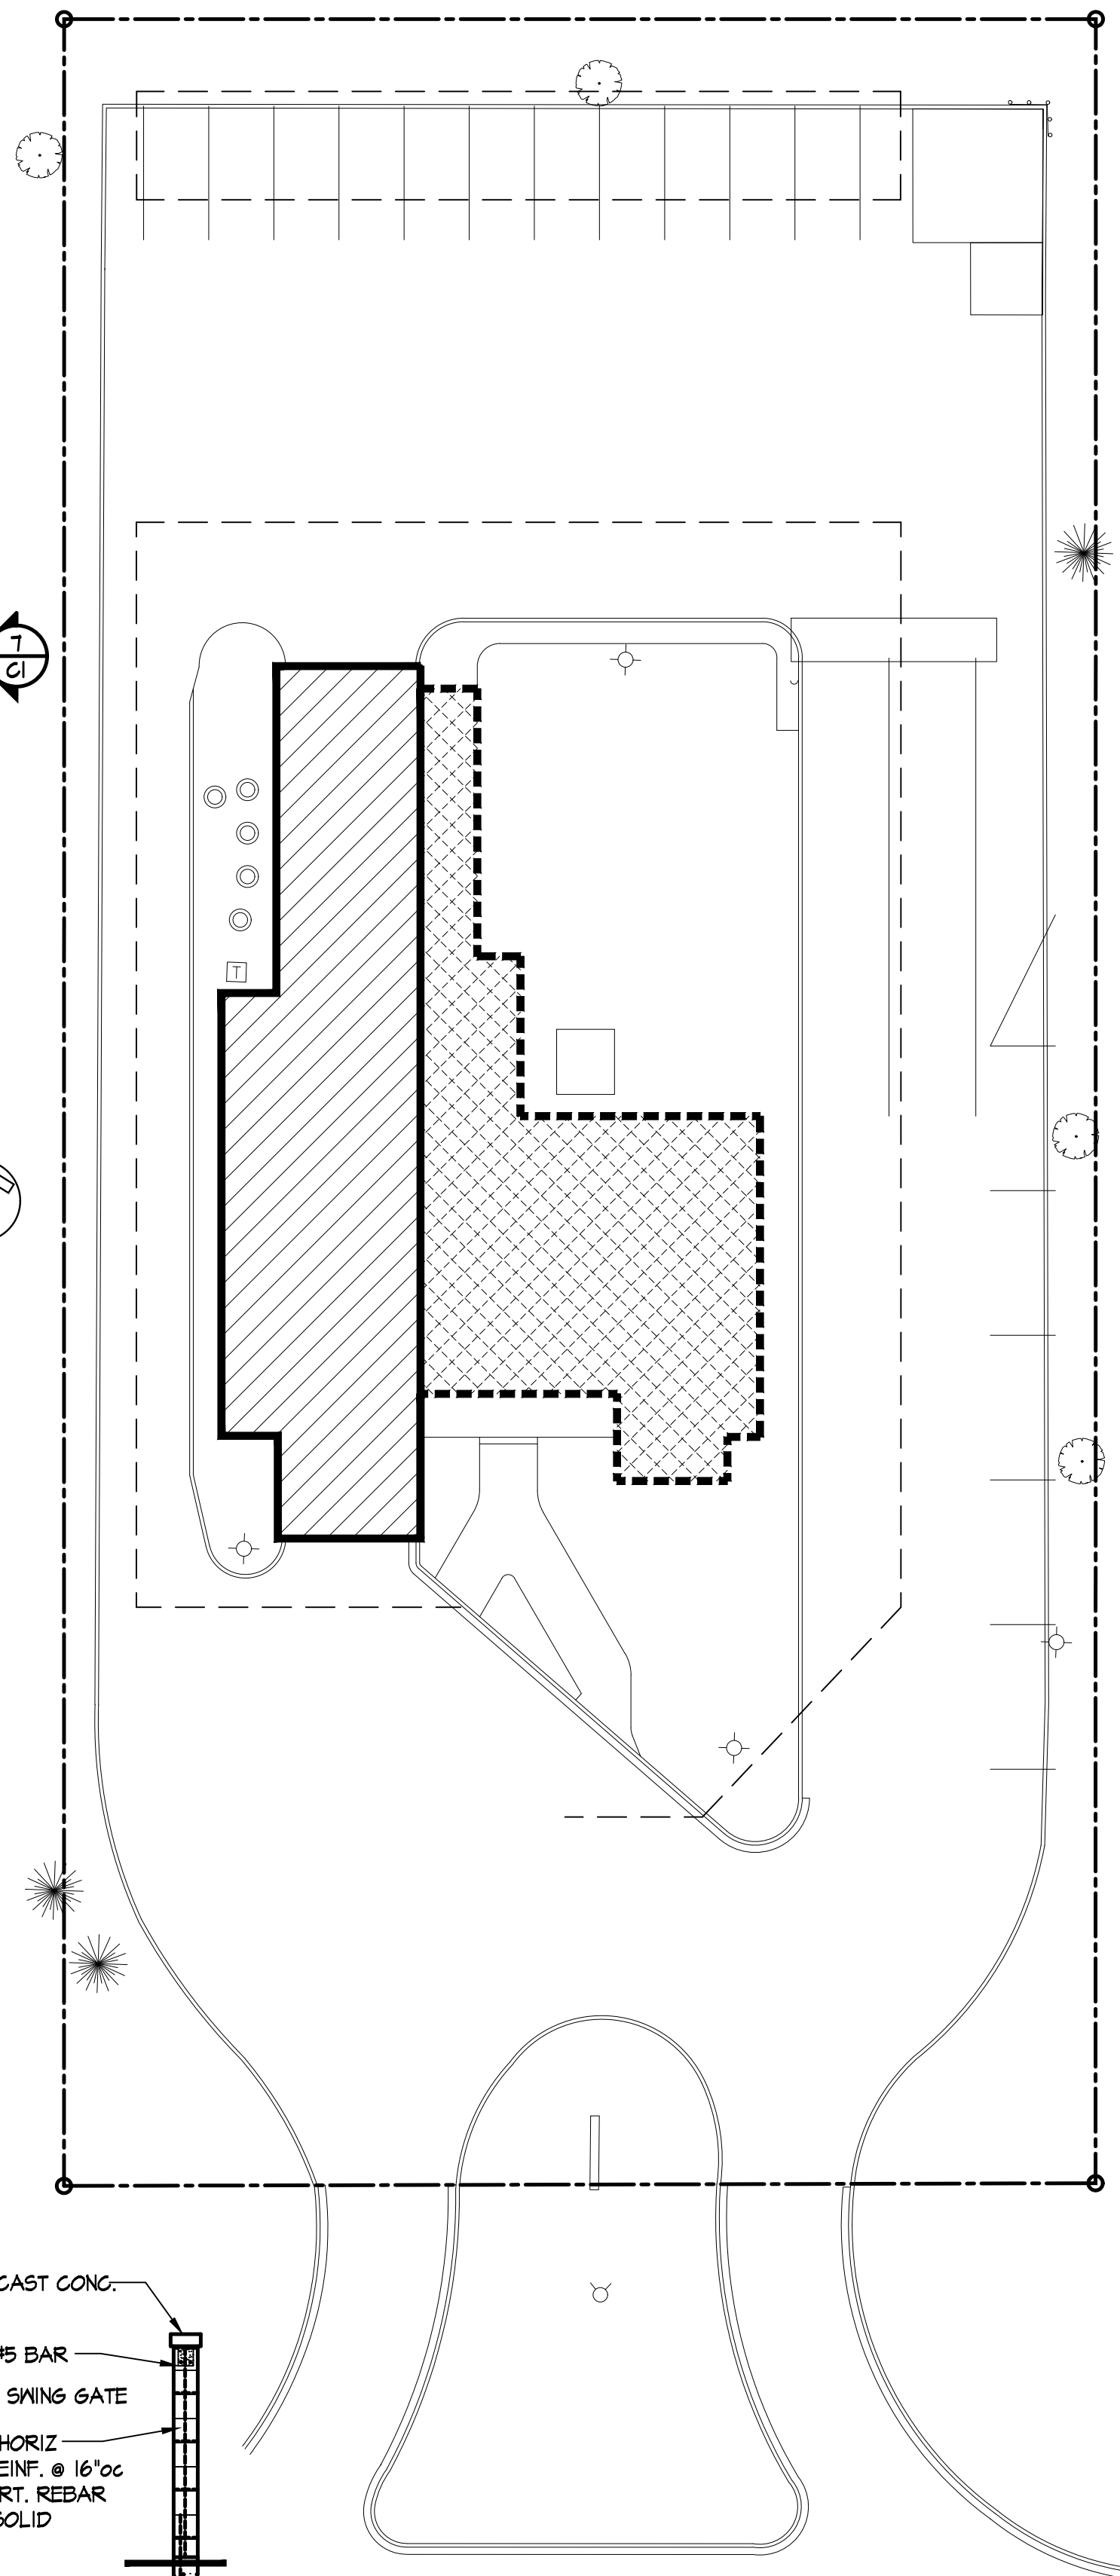

1 EXISTING SITE PLAN
 SCALE: 1" = 20'-0"

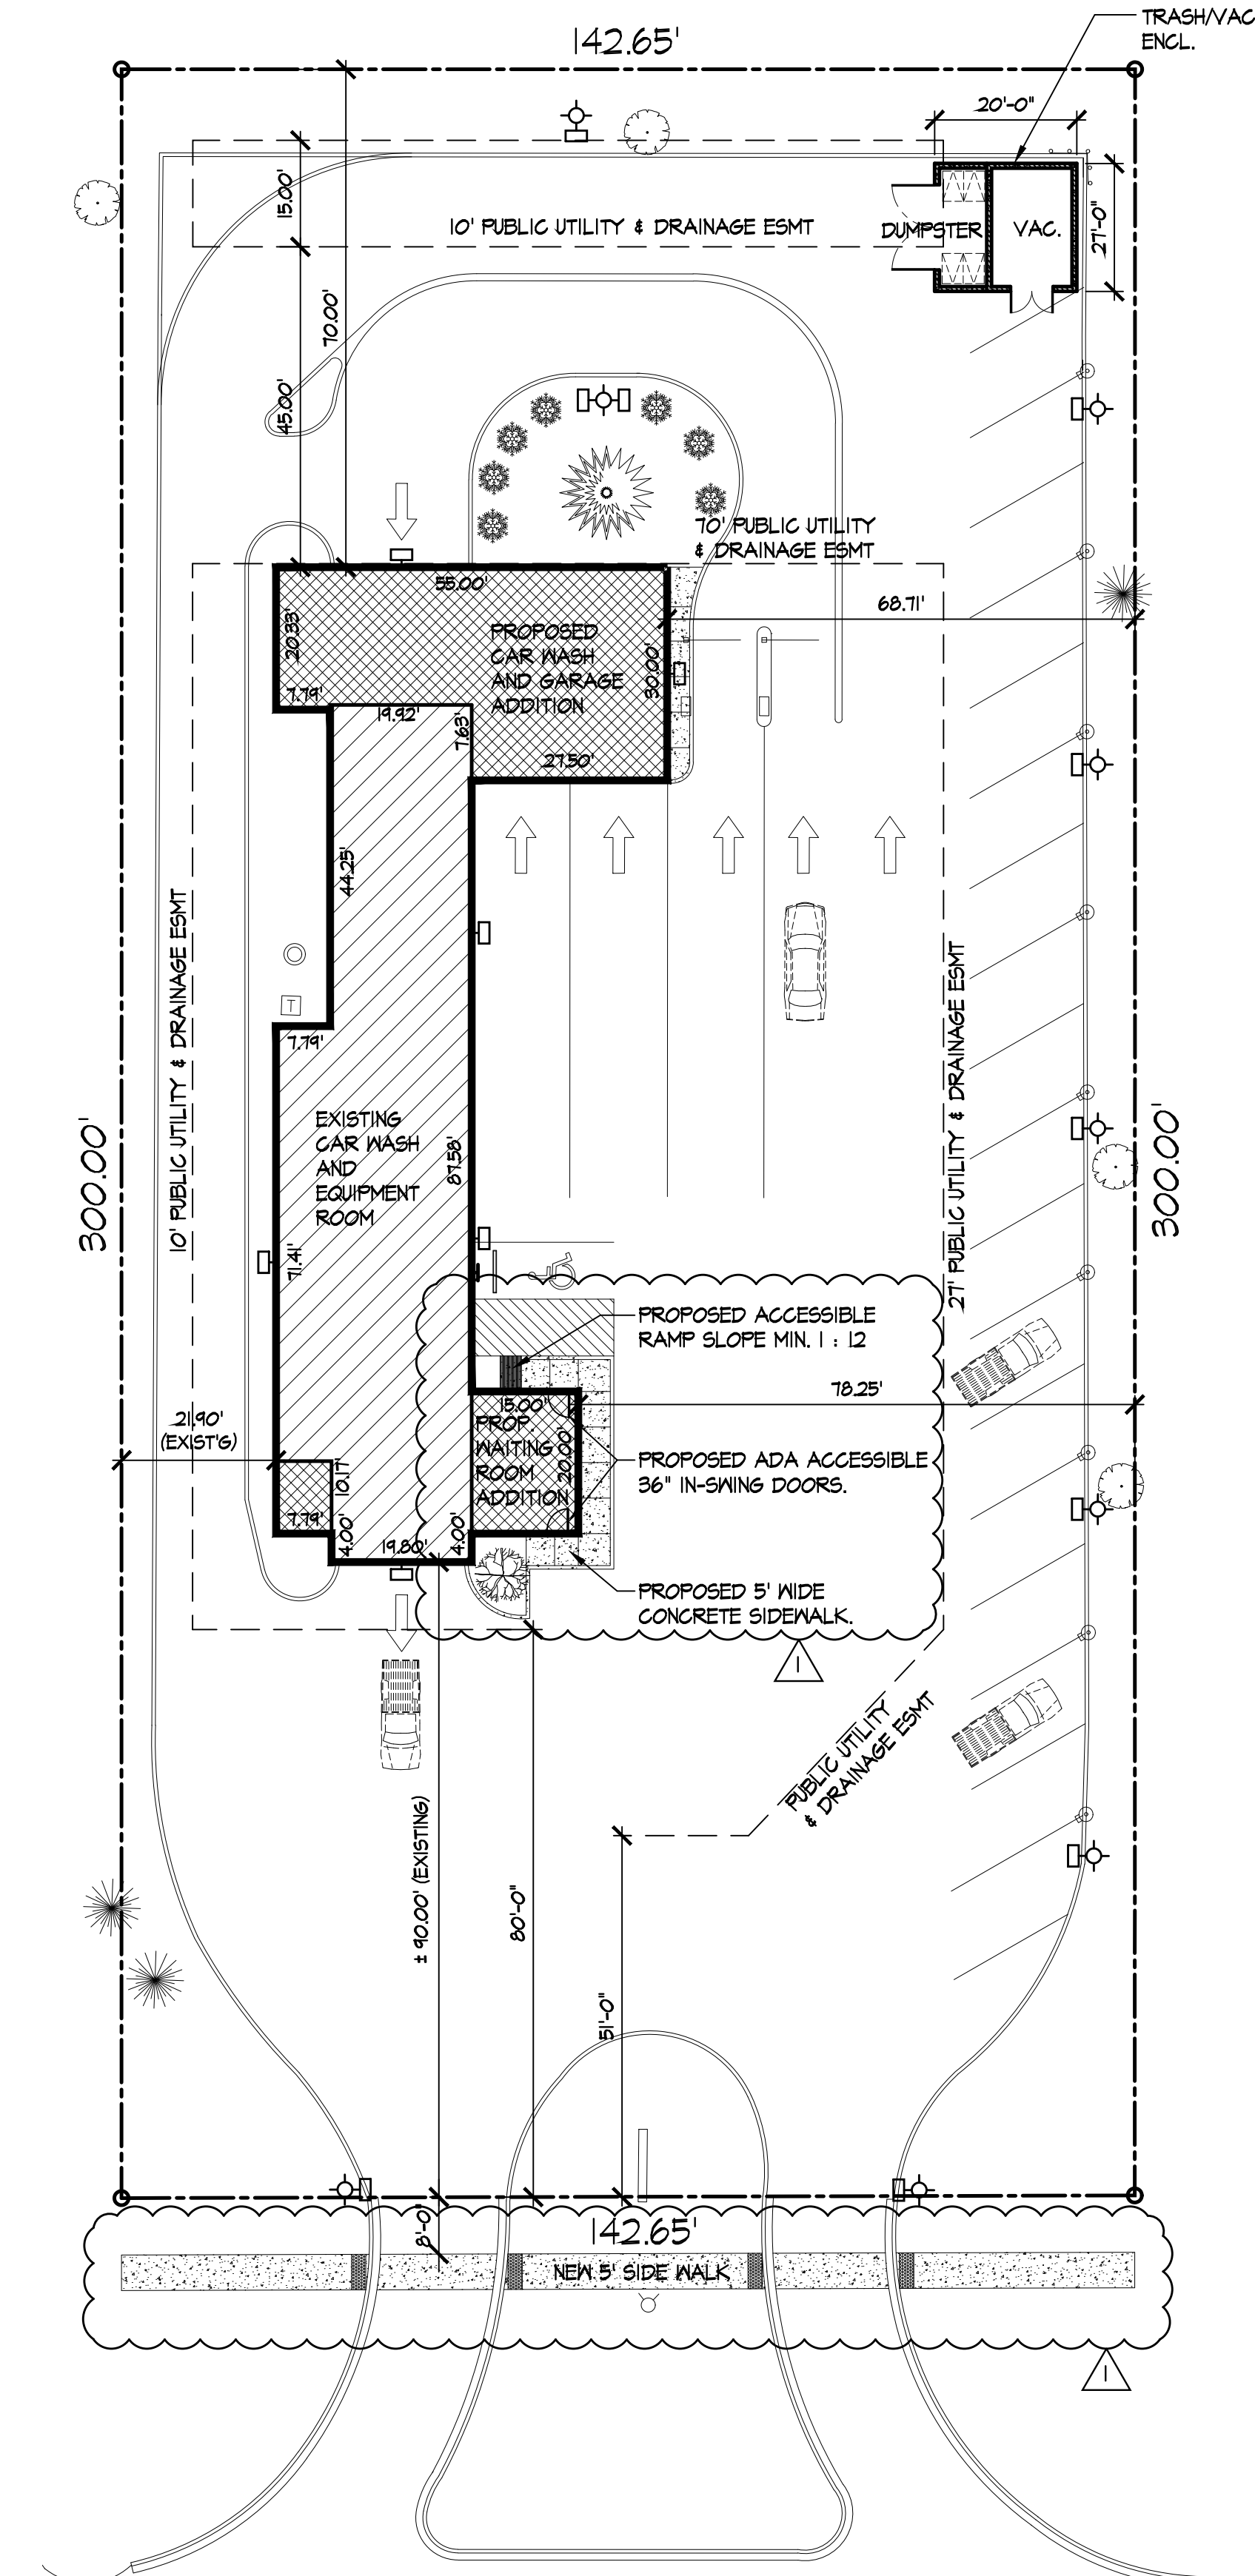

2 PROPOSED SITE PLAN
 SCALE: 1" = 20'-0"



9 SECTION
 SCALE: 1/4" = 1'-0"

NO.	DATE	DESCRIPTION
1/10/20		CITY REVIEW REVISION #2
7/16/19		ISSUED FOR PUD AMENDMENT



NOVEMBER 30, 2020
 EXPIRES:
 SIGNATURE: _____ DATE: _____
 PROFESSIONAL DESIGN FIRM NO: 184.003216

DUCKY'S CAR WASH ADDITION
 1090 75th STREET
 NAPERVILLE, IL 60565

DRAWN BY: S. LEE	SHEET NO. C1
PROJECT NO: 19-102	
ISSUE DATE: JULY 10, 2019	