
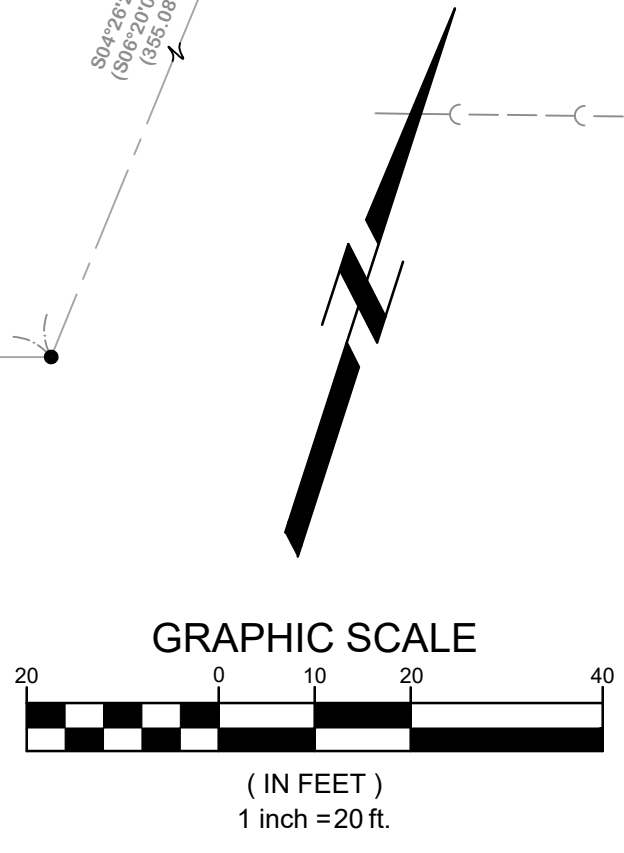


LEGEND

●	MONUMENT FOUND/SET
(50.0') D	RECORD DIMENSION
(50.0') D	DEED DIMENSION
50.0' M	MEASURED DIMENSION
P.U. & D.E.	PUBLIC UTILITY & DRAINAGE EASEMENT
P.U.E.	PUBLIC UTILITY EASEMENT
D.E.	DRAINAGE EASEMENT
CP	CONCRETE PORCH
---	EXISTING SPOT GRADE
---	EXISTING CONTOUR
○	STORM SEWER INLET
○	FLARED END-SECTION
○	STORM SEWER MANHOLE-INLET
○	SANITARY MANHOLE
○	COMBINATION MANHOLE
○	FIRE HYDRANT
○	WATERMAIN VALVE VAULT MH.
○	WATERMAIN VALVE BOX
○	WATERMAIN B-BOX
○	WELL HEAD
○	SEPTIC LID
○	UTILITY POLE
---	STORM SEWERLINE
---	SANITARY SEWERLINE
---	COMBINATION SEWERLINE
---	WATERMAIN LINE
---	OVERHEAD WIRES
T/F	TOP OF FOUNDATION
BL	BRICK LEDGE
GF	GARAGE FLOOR
FF	FINISHED FLOOR
BS	BOTTOM OF SIDING
EM	ELECTRIC METER
GM	GAS METER
TNI	TELEPHONE NETWORK INTERFACE
SD	SUMP PUMP DISCHARGE
○	6" SANITARY SEWER CLEANOUT
○	4" SLOT DRAIN
○	DOWNSPOUT INTO DRAIN TILE
○	DOWNSPOUT/DIRECTION
○	A/C UNITS
○	TRAFFIC CONTROL VAULT
○	WINDOW WELL
○	TREE AND SIZE
○	MULTIPLE TRUNK TREE

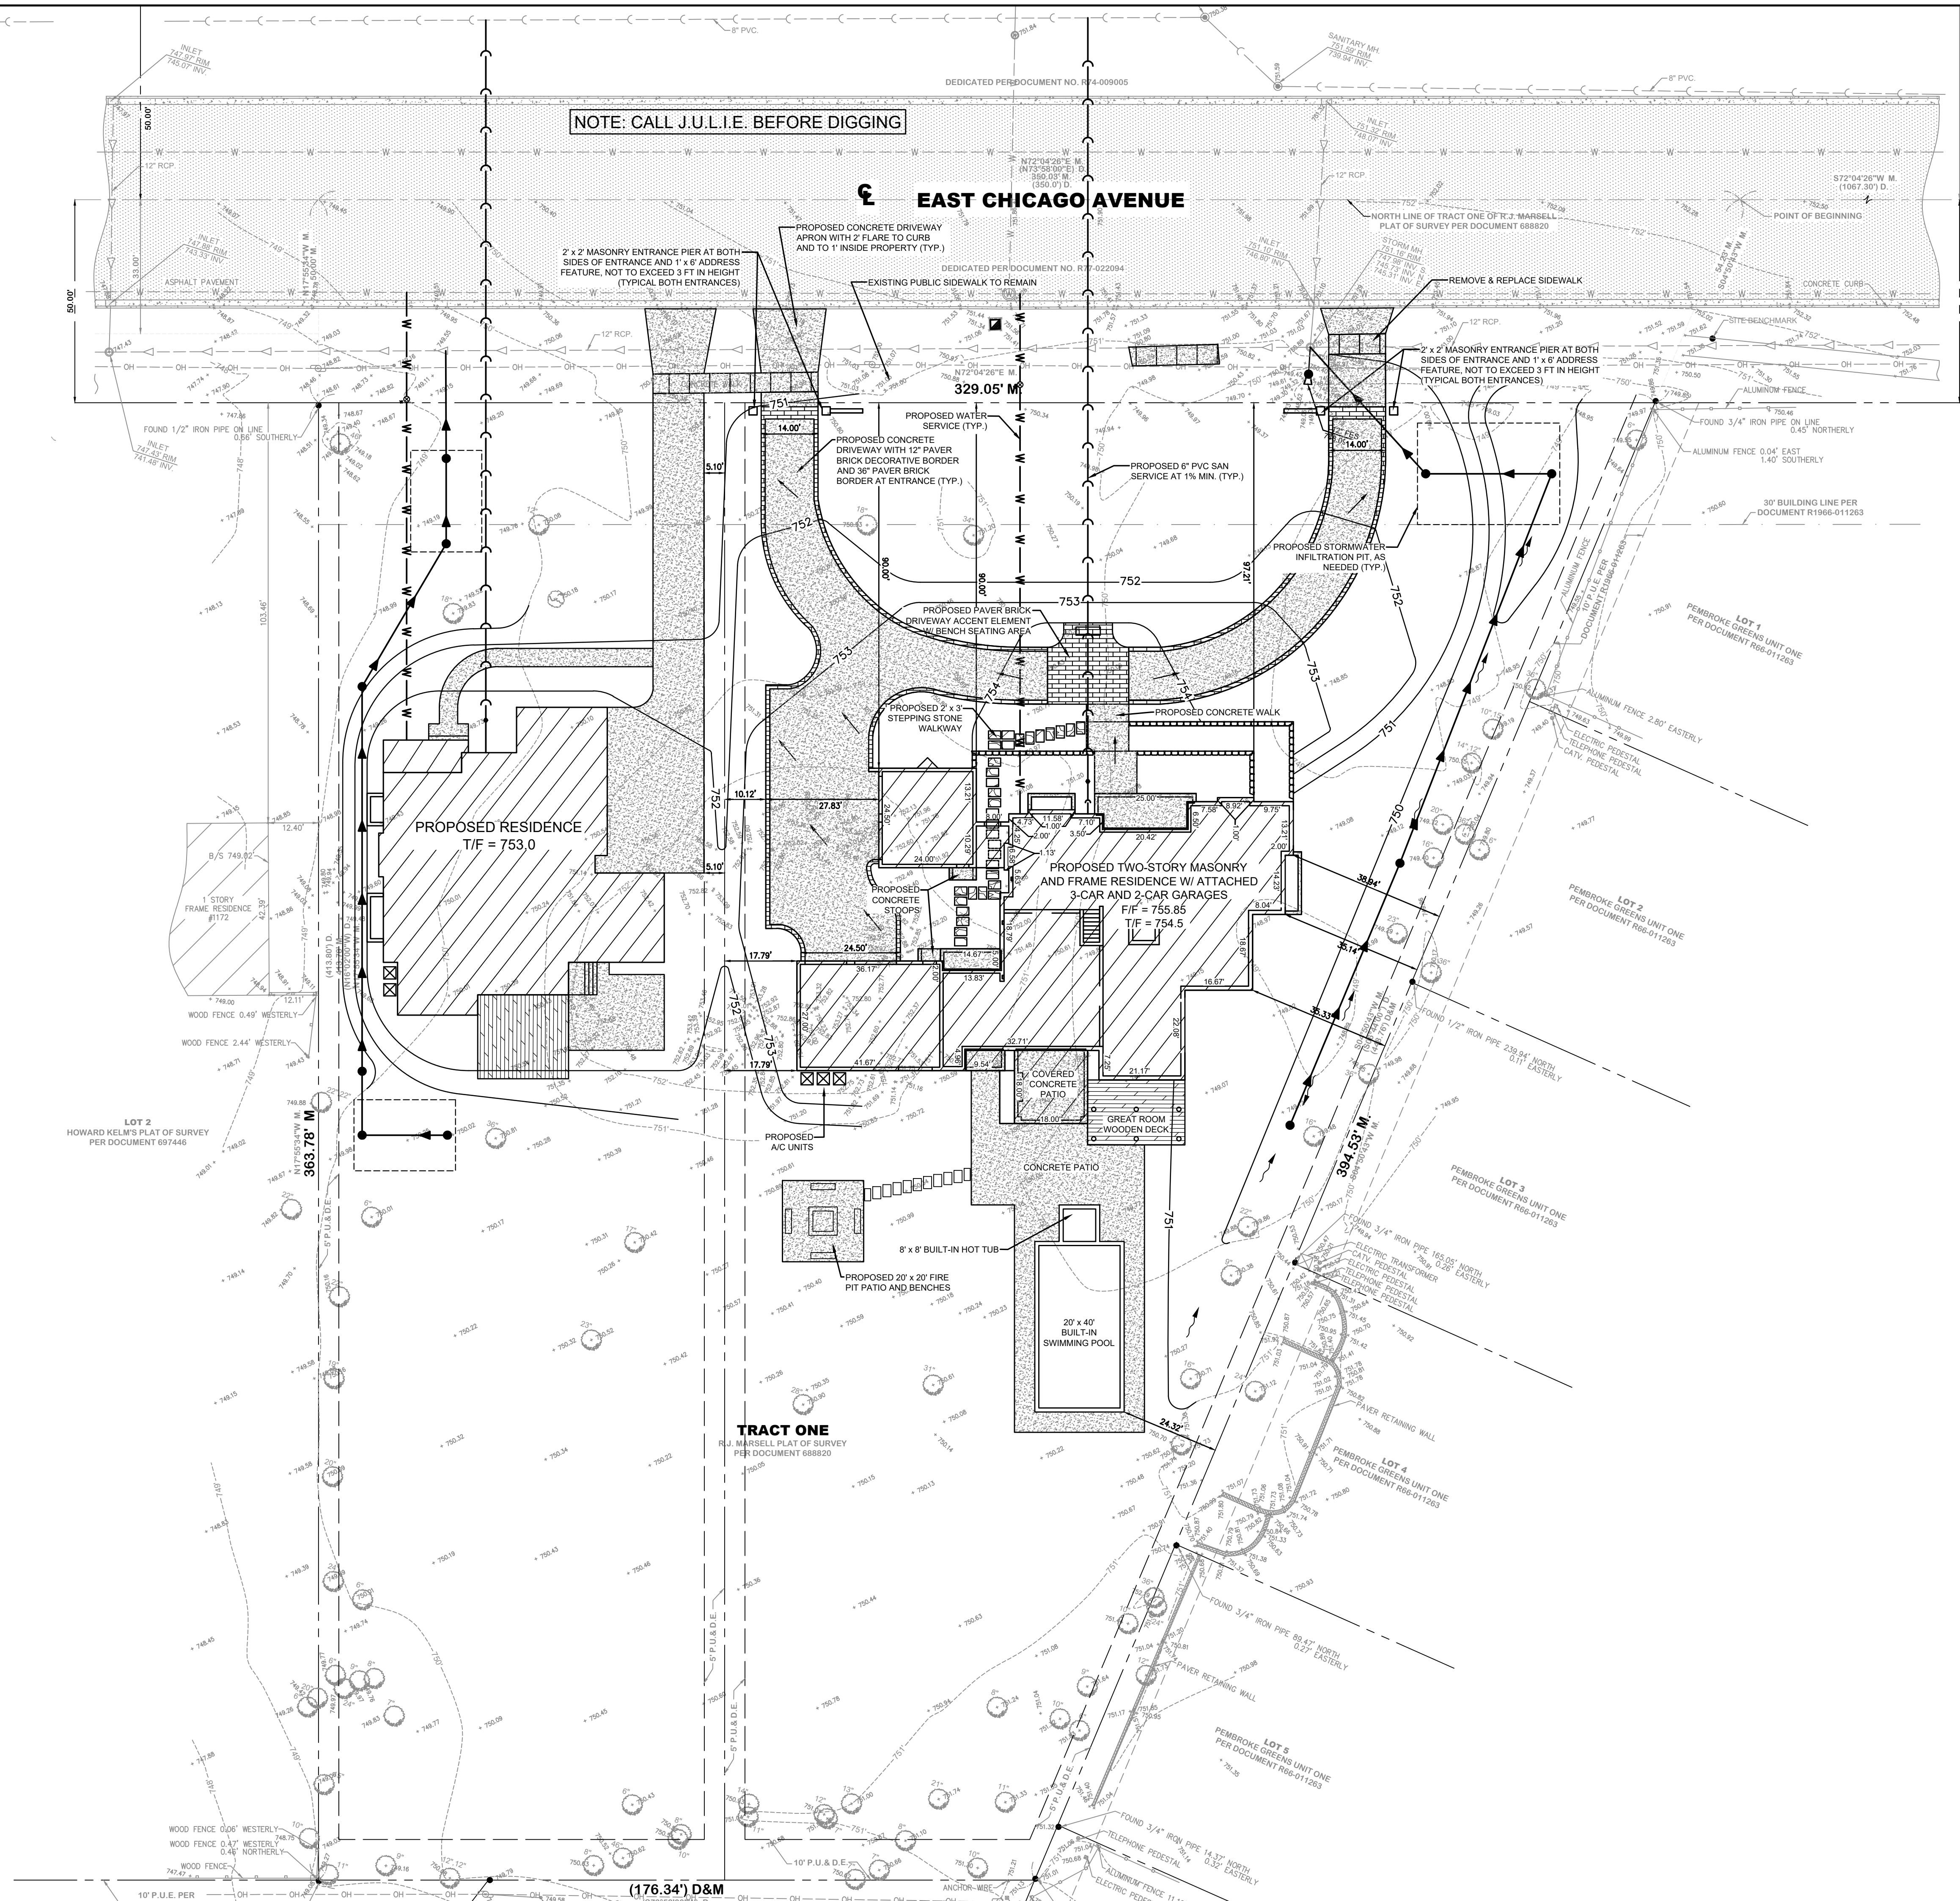

REVISIONS

NO.	DATE	DESCRIPTION
05-22-26		REVISIONS PER CITY COMMENTS
03-05-26		REVISIONS PER CITY COMMENTS
01-29-26		REVISIONS PER CITY COMMENTS

SUSTAINABLE DESIGN | SUSTAINABLE LIVING

Wolf Pack CONSULTING, LLC

Civil Engineering
Land Planning
Land Surveying
Project Entitlements
Stormwater Management

418 South Cass Avenue, Westmont, IL 60559
Office: (630) 964-3117 • wolfpackllc.com

PROPOSED SITE PLAN

1176-1180 EAST CHICAGO AVENUE

CITY OF NAPERVILLE, ILLINOIS

PROJ. MGR.: PJW
PROJ. ENG.: KM
DRAWN BY: KM
DATE: 11-05-25
SCALE: 1"=20'

SHEET NO. C1.0

PROJ. NUMBER: