



ARCHITECTURE
LAND PLANNING
INTERIOR ARCHITECTURE
LANDSCAPE ARCHITECTURE

1000 OHLAND PARKWAY SUITE 100
ORLAND PARK, ILLINOIS 60461
(708) 799-4400
WWW.LINKENGROUP.COM

RWE MANAGEMENT COMPANY
18 W 301 E Frontage Rd., Suite 106
Naperville, IL 60563
(630) 724-0883
ADMIN@RWE.COM

Naperville Area Humane Society
A Division of Animal Care & Control
1620 W. Diehl Road
Naperville, IL 60563


DATE: 07-19-2019
DRAWN: JMM
CHECKED: JMM
DATE: 08-03-2019
PROJECT NUMBER: 2019-0025

FILE NUMBER: 07-19-2019
DATE: 07-19-2019
BY: JMM
CHECKED BY: JMM
SCALE: AS SHOWN
PHASE: FINAL REVIEW

COPYRIGHT - LINKEN GROUP INC.
ALL RIGHTS RESERVED.
NO PART OF THIS DRAWING IS TO BE REPRODUCED OR TRANSMITTED IN ANY FORM OR BY ANY MEANS, ELECTRONIC OR MECHANICAL, WITHOUT PERMISSION IN WRITING FROM LINKEN GROUP INC.

PHOTOMETRIC SITE PLAN

SHEET NAME: A-0.2
DATE: 11/20/2019

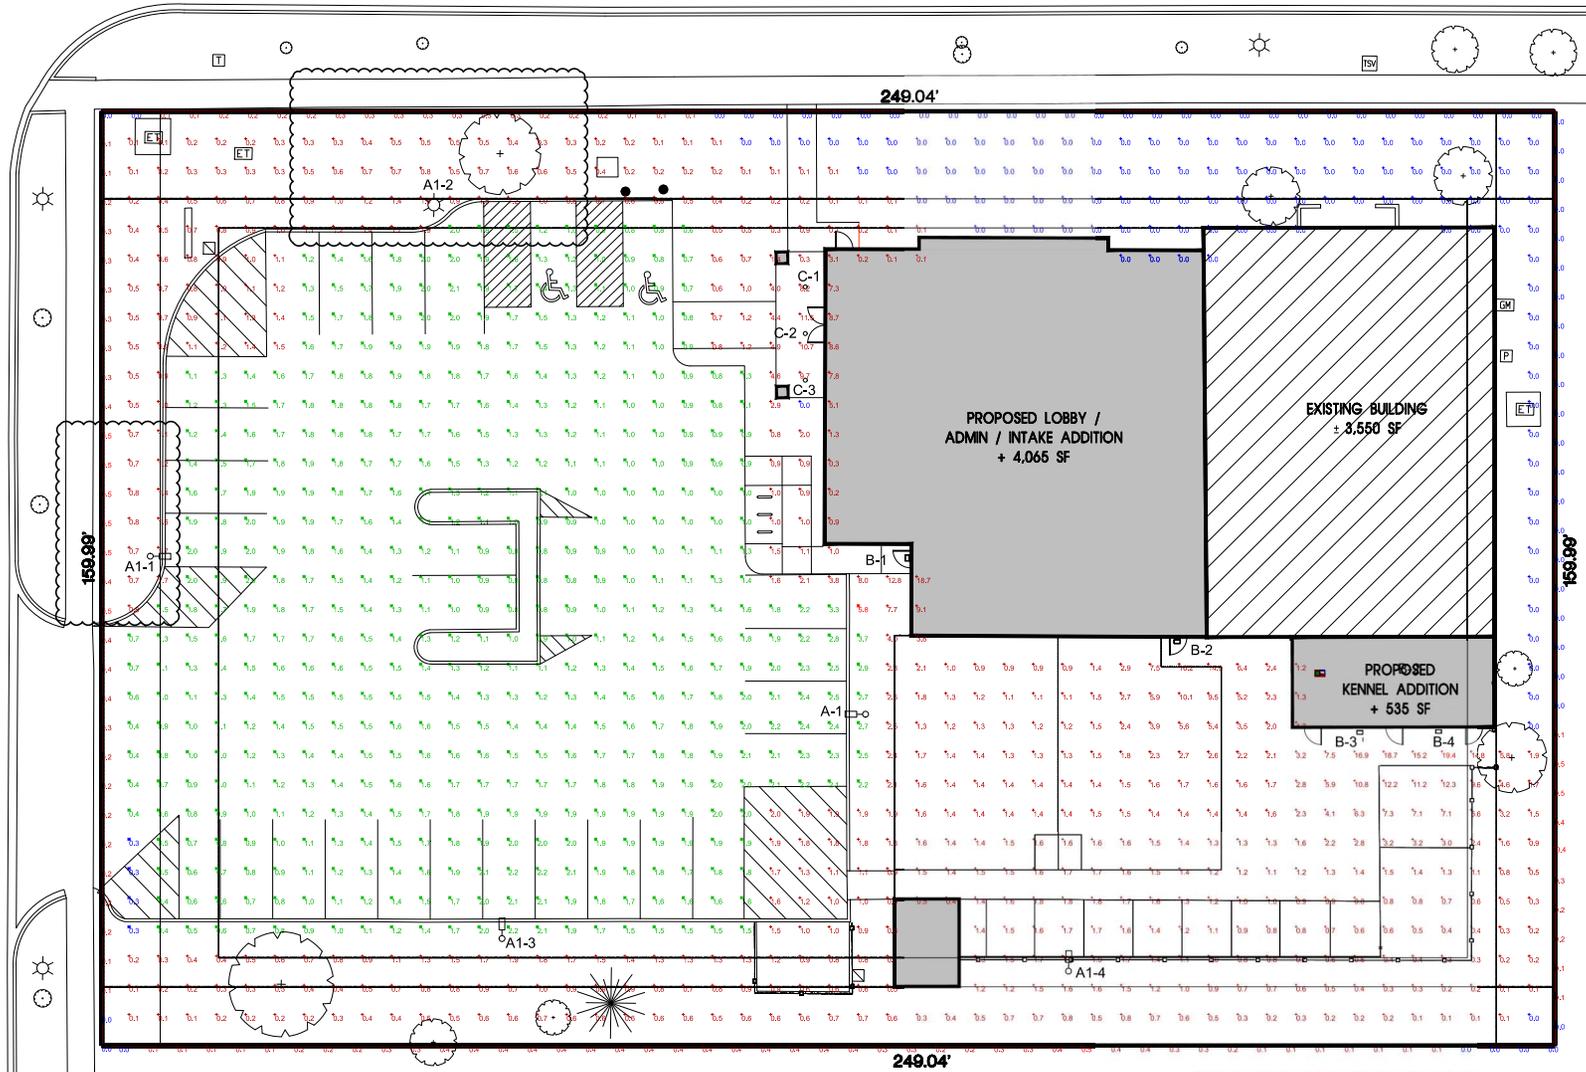

Symbol	Label	Quantity	Manufacturer	Catalog Number	Description	Lamp	Number Lamps	Wattage (W)	Lumens (lm)	Light Loss Factor	Footcandle
□	A	1	Alibaba Lighting	DSN1-LED-F20-40K-TM-MVOLT	DSN1-LED-F20-40K-TM-MVOLT	LED	1	2000	2700	0.85	10
□	A1	4	Alibaba Lighting	DSN1-LED-F20-40K-TM-MVOLT	DSN1-LED-F20-40K-TM-MVOLT with translucent shade	LED	1	2000	2700	0.85	10
□	B	4	Alibaba Lighting	DSN1-LED-F20-40K-TM-MVOLT	DSN1-LED Performance Package 2: 4000K, 4000lm, 1000LM, 2000K, 2000lm, 4000lm, 4000lm, 2000K, 2000lm, 4000lm, 4000lm	LED	1	2000	2700	0.85	10
○	C	1	Alibaba Lighting	DSN1-LED-F20-40K-TM-MVOLT	DSN1-LED Performance Package 2: 4000K, 4000lm, 1000LM, 2000K, 2000lm, 4000lm, 4000lm	LED	1	2000	2700	0.85	10

Location	Label	X	Y	Height	Orientation	Wattage	Lumens	Footcandle
1	A	165.00	17.00	2.00	270.00	2000	2700	10
2	A	165.00	18.00	2.00	270.00	2000	2700	10
3	A	111.25	17.50	2.00	180.00	2000	2700	10
4	A	111.25	18.50	2.00	180.00	2000	2700	10
5	A	165.00	37.00	2.00	270.00	2000	2700	10
6	A	165.00	38.00	2.00	270.00	2000	2700	10
7	A	165.00	17.00	2.00	270.00	2000	2700	10
8	A	165.00	18.00	2.00	270.00	2000	2700	10
9	A	165.00	37.00	2.00	270.00	2000	2700	10
10	A	165.00	38.00	2.00	270.00	2000	2700	10
11	A	165.00	17.00	2.00	270.00	2000	2700	10
12	A	165.00	18.00	2.00	270.00	2000	2700	10
13	A	165.00	37.00	2.00	270.00	2000	2700	10
14	A	165.00	38.00	2.00	270.00	2000	2700	10
15	A	165.00	17.00	2.00	270.00	2000	2700	10
16	A	165.00	18.00	2.00	270.00	2000	2700	10
17	A	165.00	37.00	2.00	270.00	2000	2700	10
18	A	165.00	38.00	2.00	270.00	2000	2700	10

PHOTOMETRIC SITE PLAN

VERIFY THAT THESE DRAWINGS WERE PREPARED BY AEA LIGHTING UNDER MY DIRECT SUPERVISION AND TO THE BEST OF MY PROFESSIONAL KNOWLEDGE THEY CONFORM AND COMPLY TO THE CITY OF NAPERVILLE ZONING CODE.

CITY OF NAPERVILLE, ILLINOIS

Professional Design Firm: 184-000209
Expiration Date: 4/30/21
© COPYRIGHT LINKEN GROUP INC.

LINKEN GROUP INC. 1000 OHLAND PARKWAY SUITE 100 ORLAND PARK, ILLINOIS 60461 (708) 799-4400 WWW.LINKENGROUP.COM