

## SITE PLAN CHARLESTON PLACE

**REVISION RECORD** P.I.N.'S: ALL OF 07-24-100-015 IO DATE DESCRIPTION PART OF 07-23-208-013 02/07/2025 REVISED PER CITY REVIEW DATED JANUARY 17, 2025 AND INTERNAL REVIEW 03/18/2025 REVISED PER CITY REVIEW DATED FEBRUARY 24, 2025 AND INTERNAL REVIEW


BOUNDARY


EXISTING LOTS PROPOSED LOTS

RIGHT-OF-WAY

ROADWAY CENTERLINE

PART OF NORTHEAST QUARTER OF SECTION 23 AND NORTHWEST QUARTER OF SECTION 24, TOWNSHIP 38 NORTH, RANGE 9, EAST OF THE THIRD PRINCIPAL MERIDIAN IN DUPAGE COUNTY, ILLINOIS.

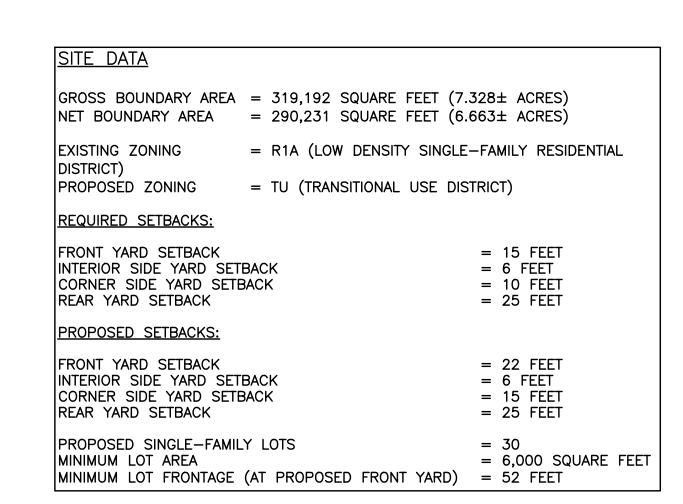

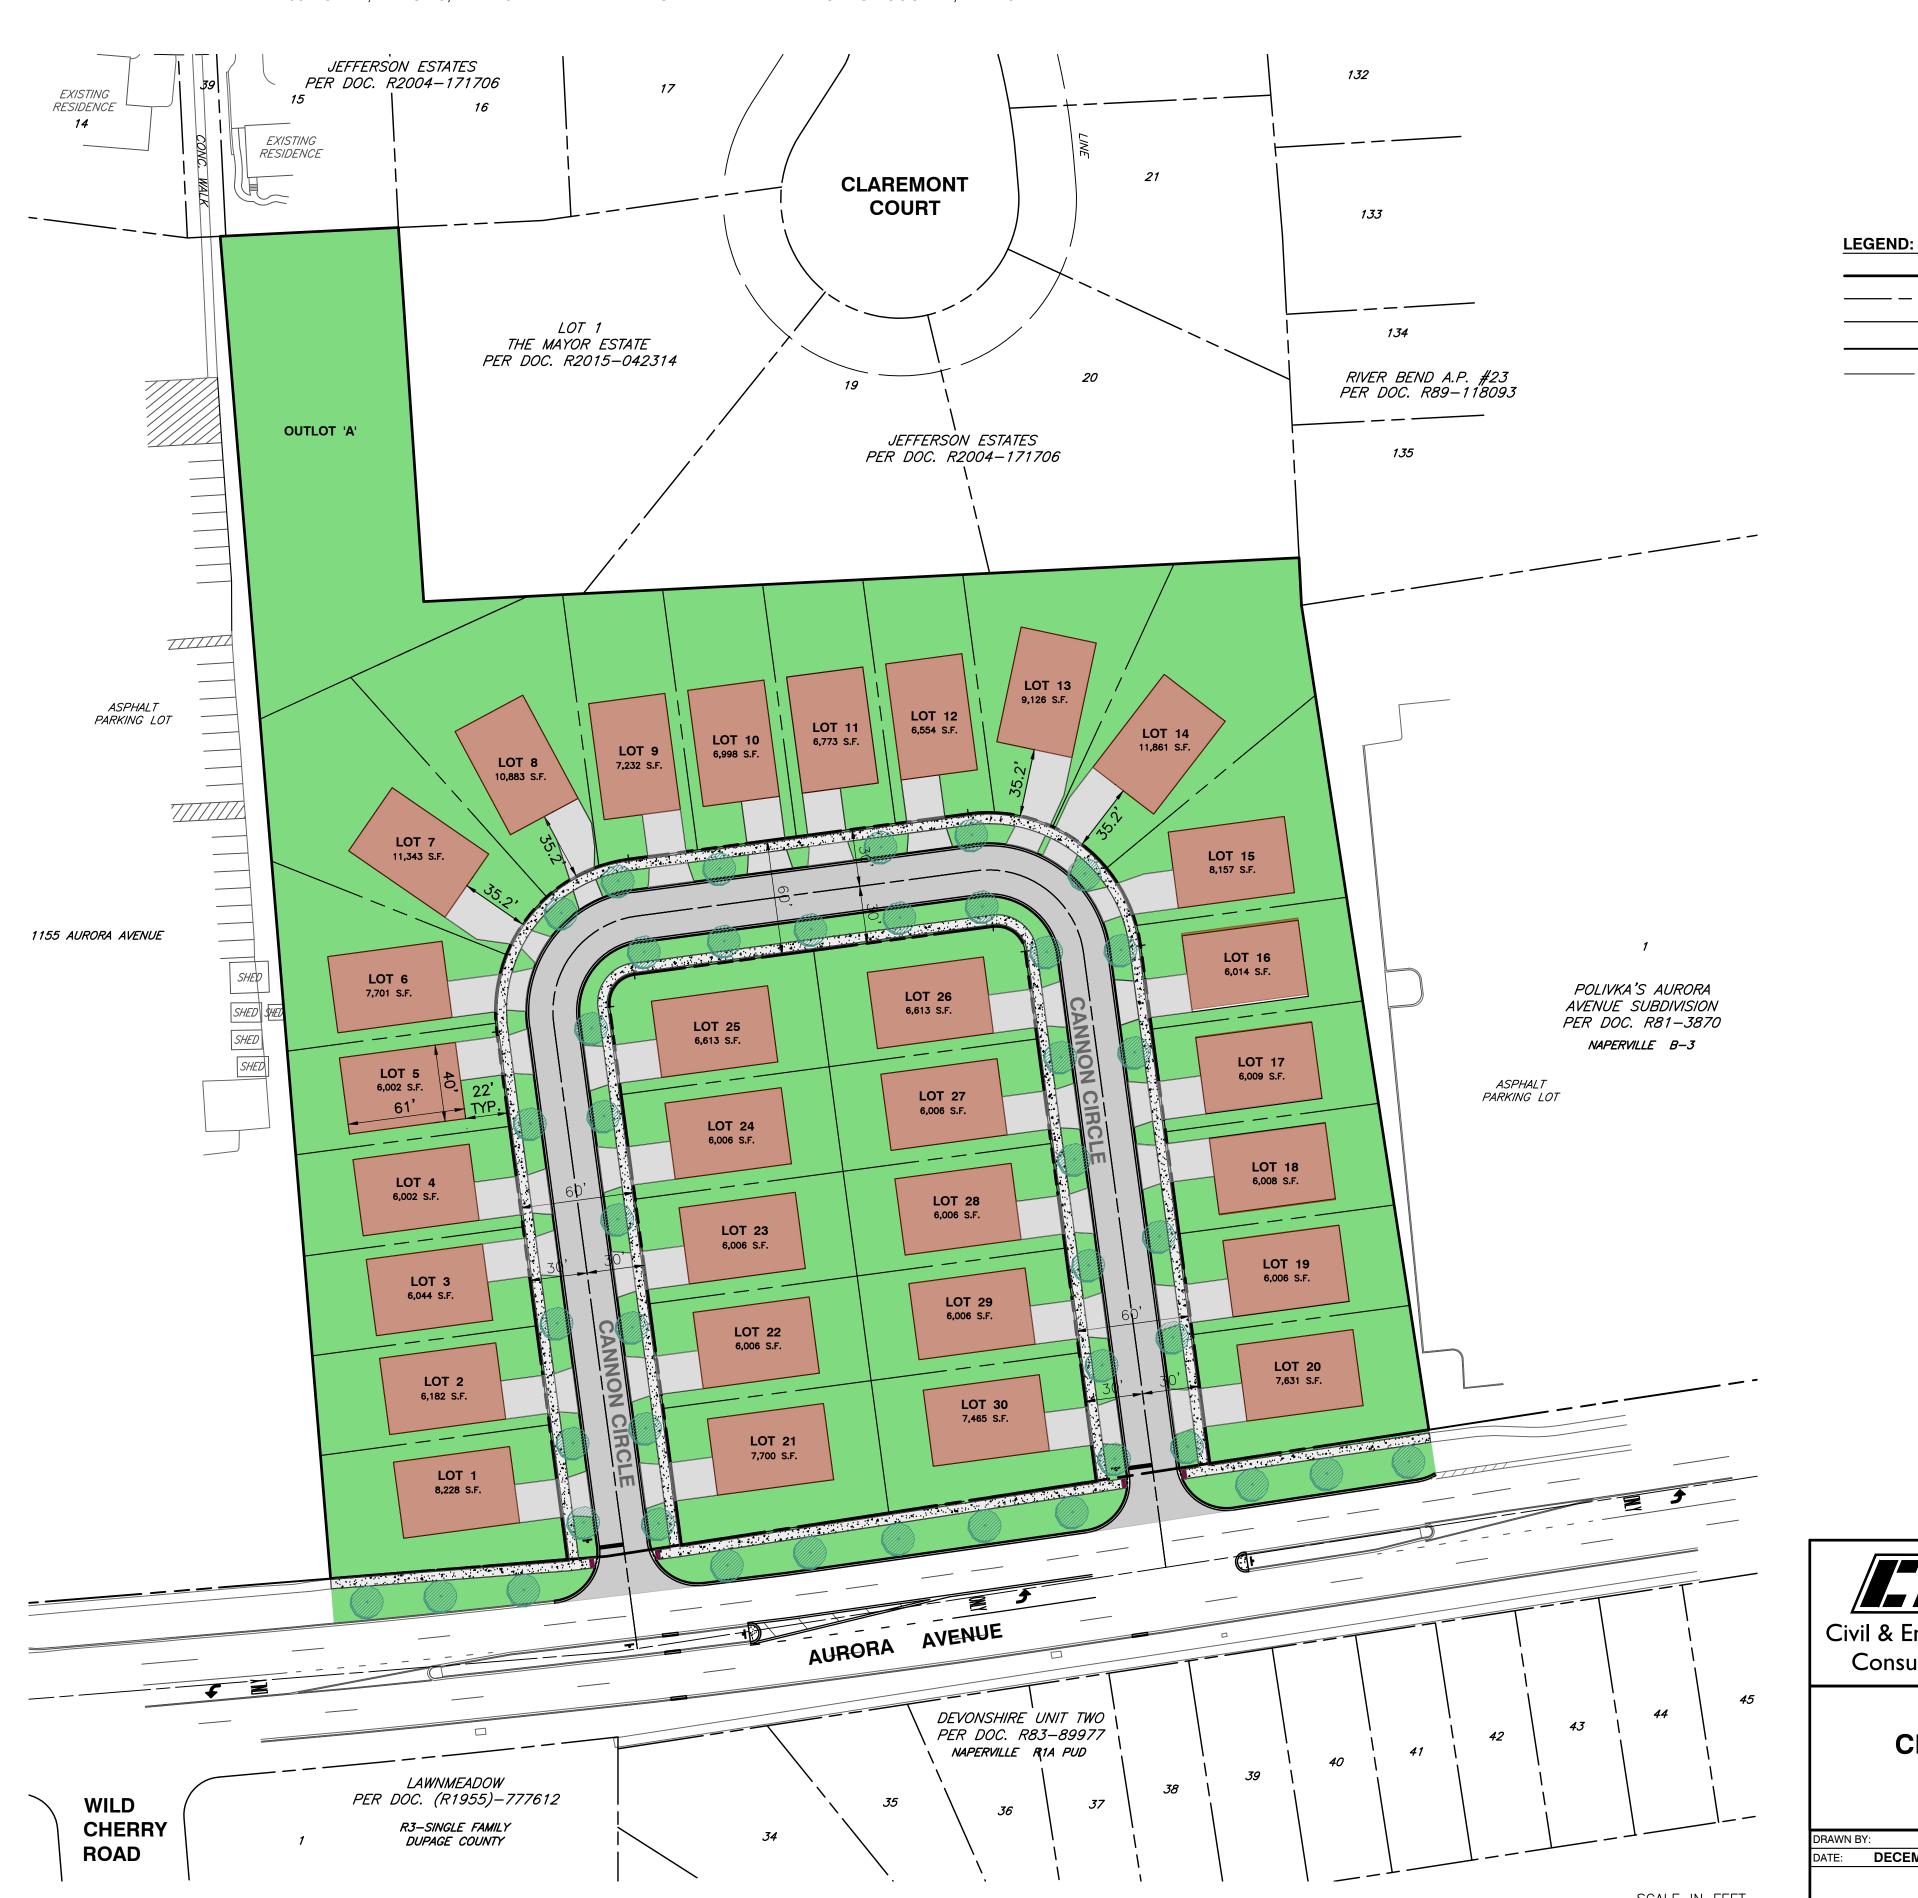

Civil & Environmental

Consultants, Inc.

1230 East Diehl Road Suite 200 Naperville, IL 60563 Ph: 630.963.6026 www.cecinc.com

PREPARED FOR: CHARLESTON INVESTMENT, LLC P.O. BOX 206

**NAPERVILLE, ILLINOIS 60566** JGC APPROVED BY:

SITE PLAN **CHARLESTON PLACE, 1103 AURORA AVENUE** NAPERVILLE, ILLINOIS 60540

DECEMBER 19, 2024 DWG SCALE:

SHEET 1 OF 1

333-244

1"=50' PROJECT NO: