

W/O NE TOWER 8.30.17

REV.	DATE	DESCRIPTION
8.9.17		REVISED PER STAFF REVIEW
7.10.17		REVISED PER STAFF REVIEW
5.30.17		ISSUED FOR PLANNING COMMISSION
		BY

URBAN & ASSOCIATES, INC.
 ARCHITECTS
 2529 ILLINOIS ROAD, NORTHBROOK, ILLINOIS 60062
 WWW.URBANASSOCIATES.NET (847) 291-9370

URBAN & ASSOCIATES HEREBY CONFIRMS THAT THE INFORMATION CONTAINED ON THIS DRAWING IS THE PROPERTY OF URBAN & ASSOCIATES, INC. AND IS NOT TO BE REPRODUCED OR TRANSMITTED IN ANY FORM OR BY ANY MEANS, ELECTRONIC OR MECHANICAL, INCLUDING PHOTOCOPYING, RECORDING, OR BY ANY INFORMATION STORAGE AND RETRIEVAL SYSTEM, WITHOUT THE WRITTEN PERMISSION OF URBAN & ASSOCIATES, INC.


DATE	SCALE	PROJECT NUMBER
8.30.17	1/8" = 1'-0"	

SHEET TITLE
PROPOSED ELEVATIONS


PROJECT NAME
**NAPERVILLE SELF STORAGE
 NAPERVILLE ILLINOIS**

CHRISTOPHER M. URBANCZYK
 ARCHITECT

A3.0

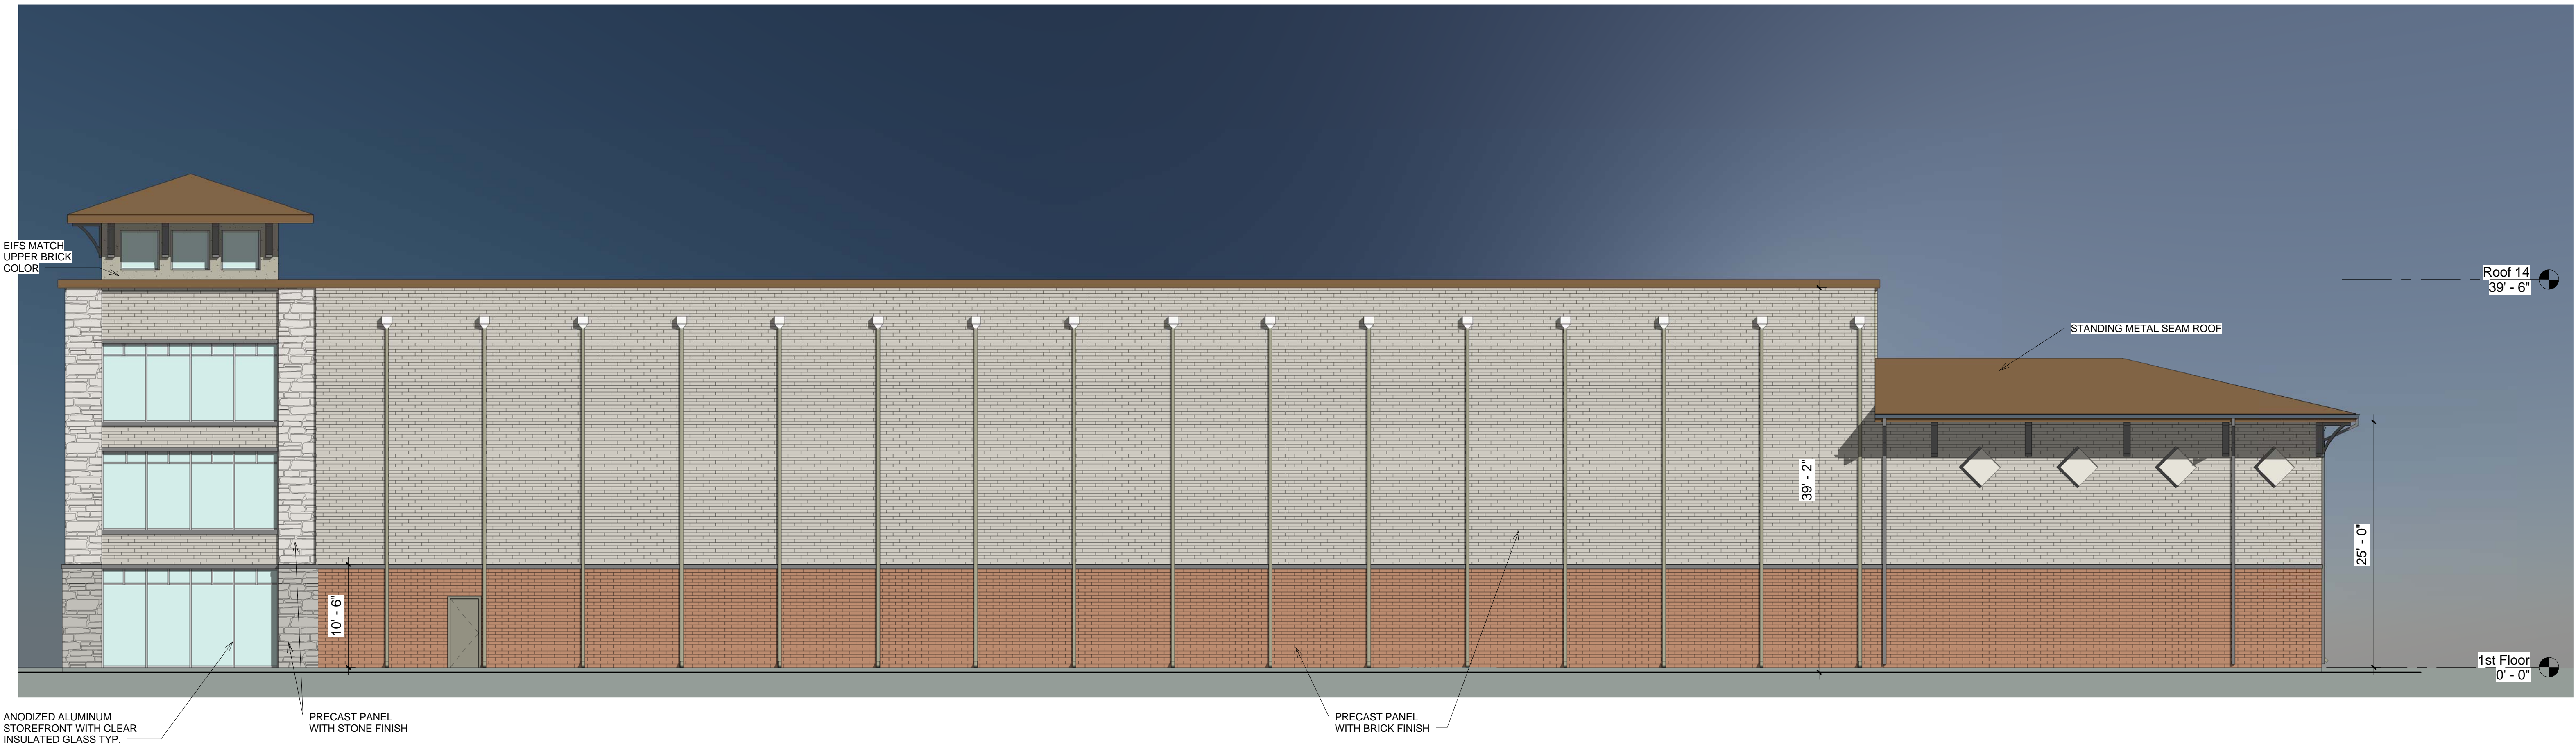

① South Elevation
1/8" = 1'-0"

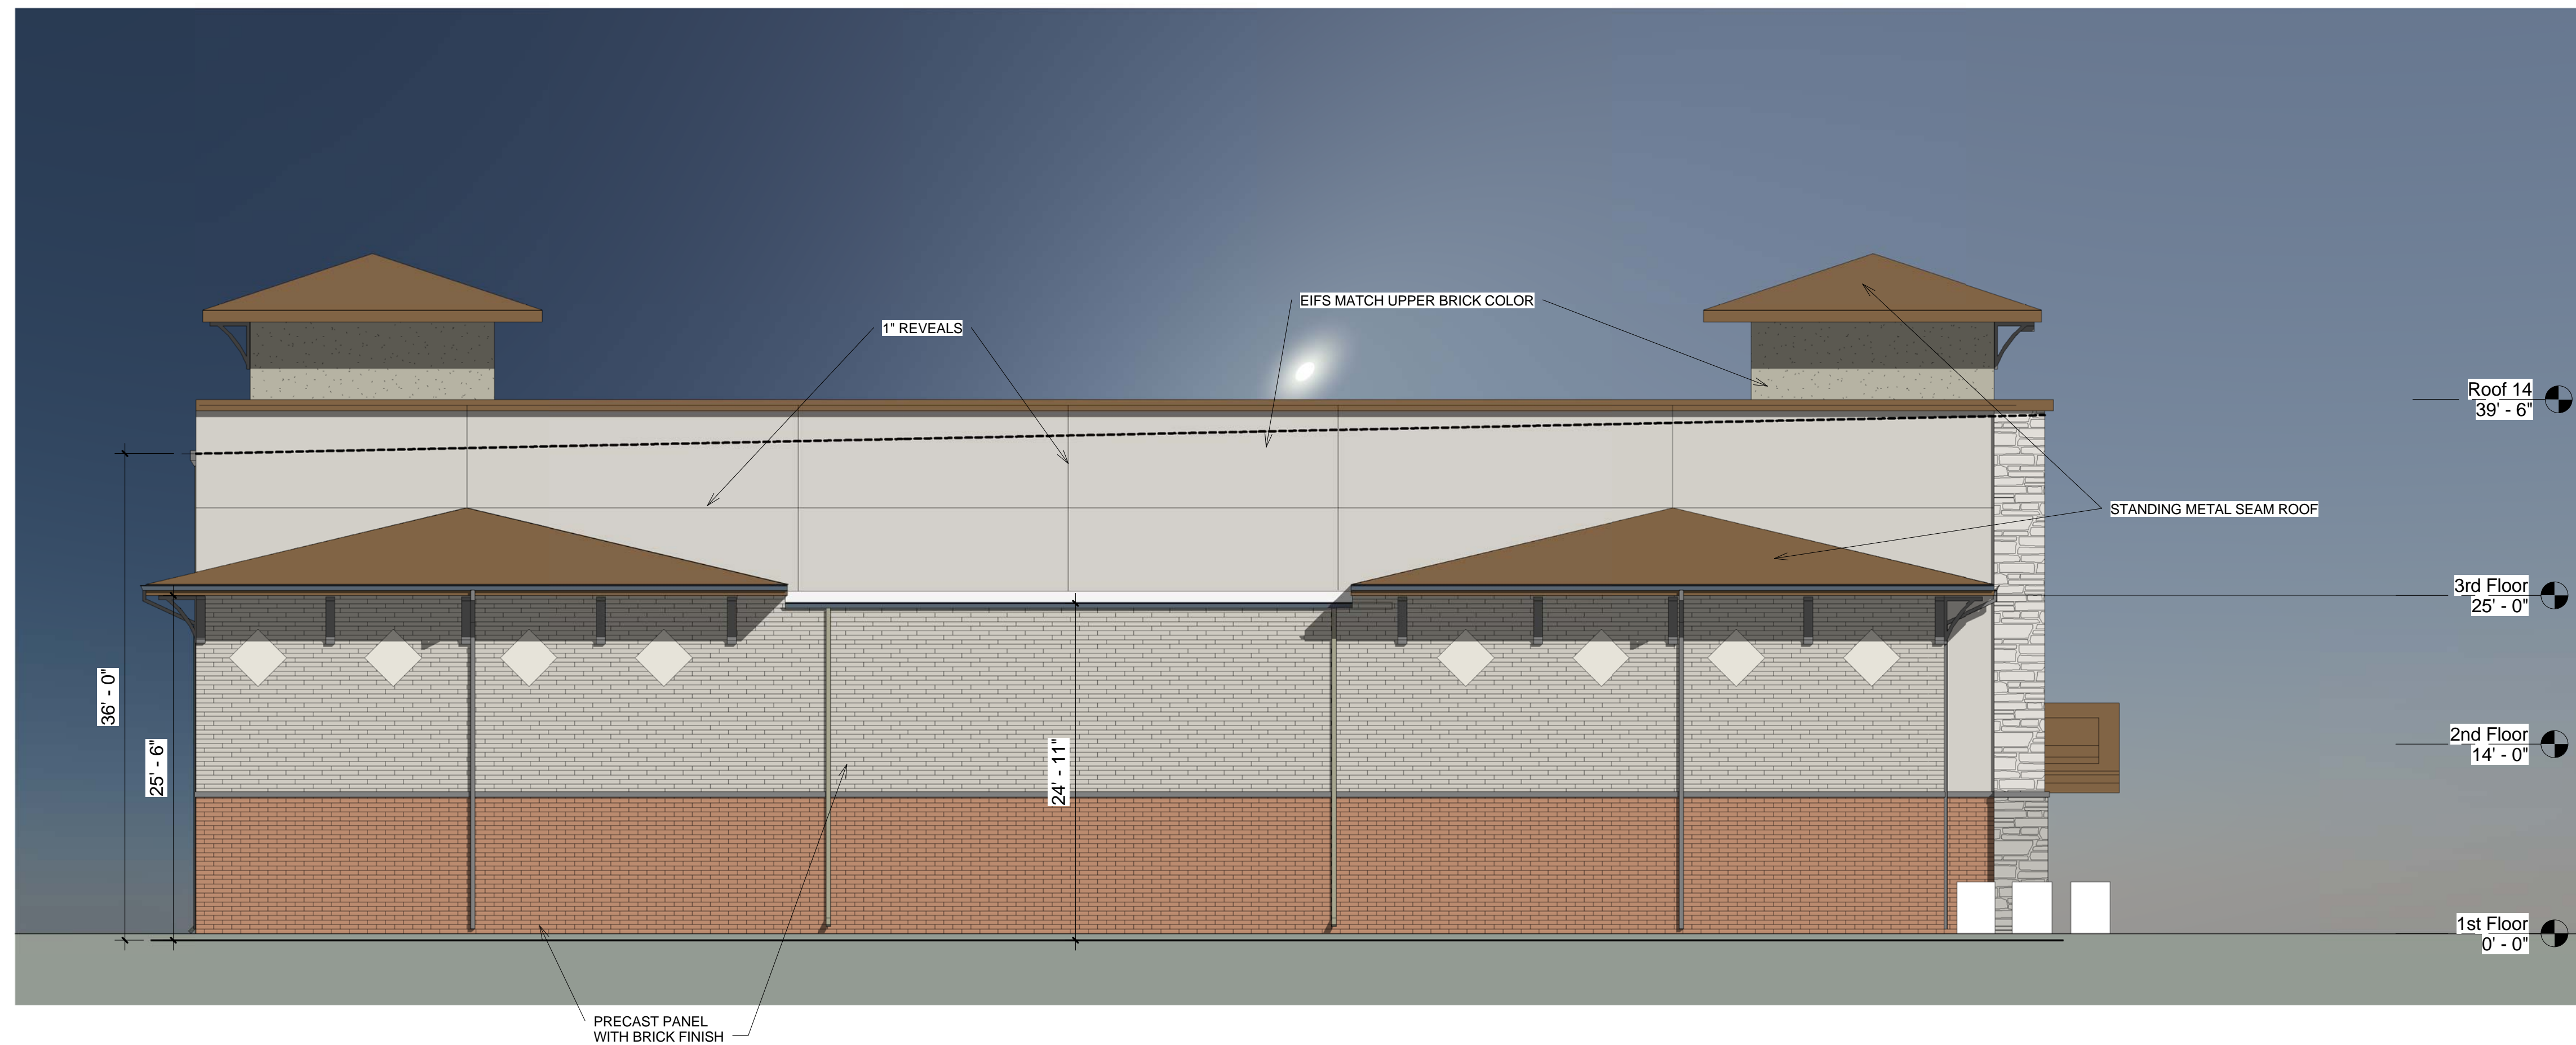

② East Elevation
1/8" = 1'-0"

W/O NE TOWER 8.30.17

NO.	DATE	REVISIONS
8.9.17		REVISED PER STAFF REVIEW
7.10.17		REVISED PER STAFF REVIEW
5.30.17		ISSUED FOR PLANNING COMMISSION

URBAN & ASSOCIATES, INC.
 ARCHITECTS
 2529 ILLINOIS ROAD, NORTHBROOK, ILLINOIS 60062
 WWW.URBANASSOCIATES.NET (847) 291-9370

URBAN & ASSOCIATES HEREBY WARRANTS THAT THE INFORMATION CONTAINED HEREIN IS ACCURATE AND COMPLETE TO THE BEST OF OUR KNOWLEDGE AND BELIEF. WE SHALL NOT BE RESPONSIBLE FOR ANY ERRORS OR OMISSIONS. THE INFORMATION IS PROVIDED AS IS, WITHOUT WARRANTY OF ANY KIND, EXPRESS OR IMPLIED, INCLUDING BUT NOT LIMITED TO THE WARRANTIES OF MERCHANTABILITY, FITNESS FOR A PARTICULAR PURPOSE AND NONINFRINGEMENT. IN NO EVENT SHALL WE BE LIABLE FOR ANY DAMAGES, INCLUDING CONSEQUENTIAL DAMAGES, ARISING FROM THE USE OF THE INFORMATION. THIS DOCUMENT IS THE PROPERTY OF URBAN & ASSOCIATES, INC. AND IS NOT TO BE REPRODUCED OR TRANSMITTED IN ANY FORM OR BY ANY MEANS, ELECTRONIC OR MECHANICAL, INCLUDING PHOTOCOPYING, RECORDING, OR BY ANY INFORMATION STORAGE AND RETRIEVAL SYSTEM, WITHOUT THE WRITTEN PERMISSION OF URBAN & ASSOCIATES, INC.

DATE	BY	PROJECT NAME
8.30.17	CM	PROPOSED ELEVATIONS

PROJECT NAME
 NAPERVILLE SELF STORAGE
 NAPERVILLE ILLINOIS

CHRISTOPHER M. URBANCZYK
 ARCHITECT

A3.1