
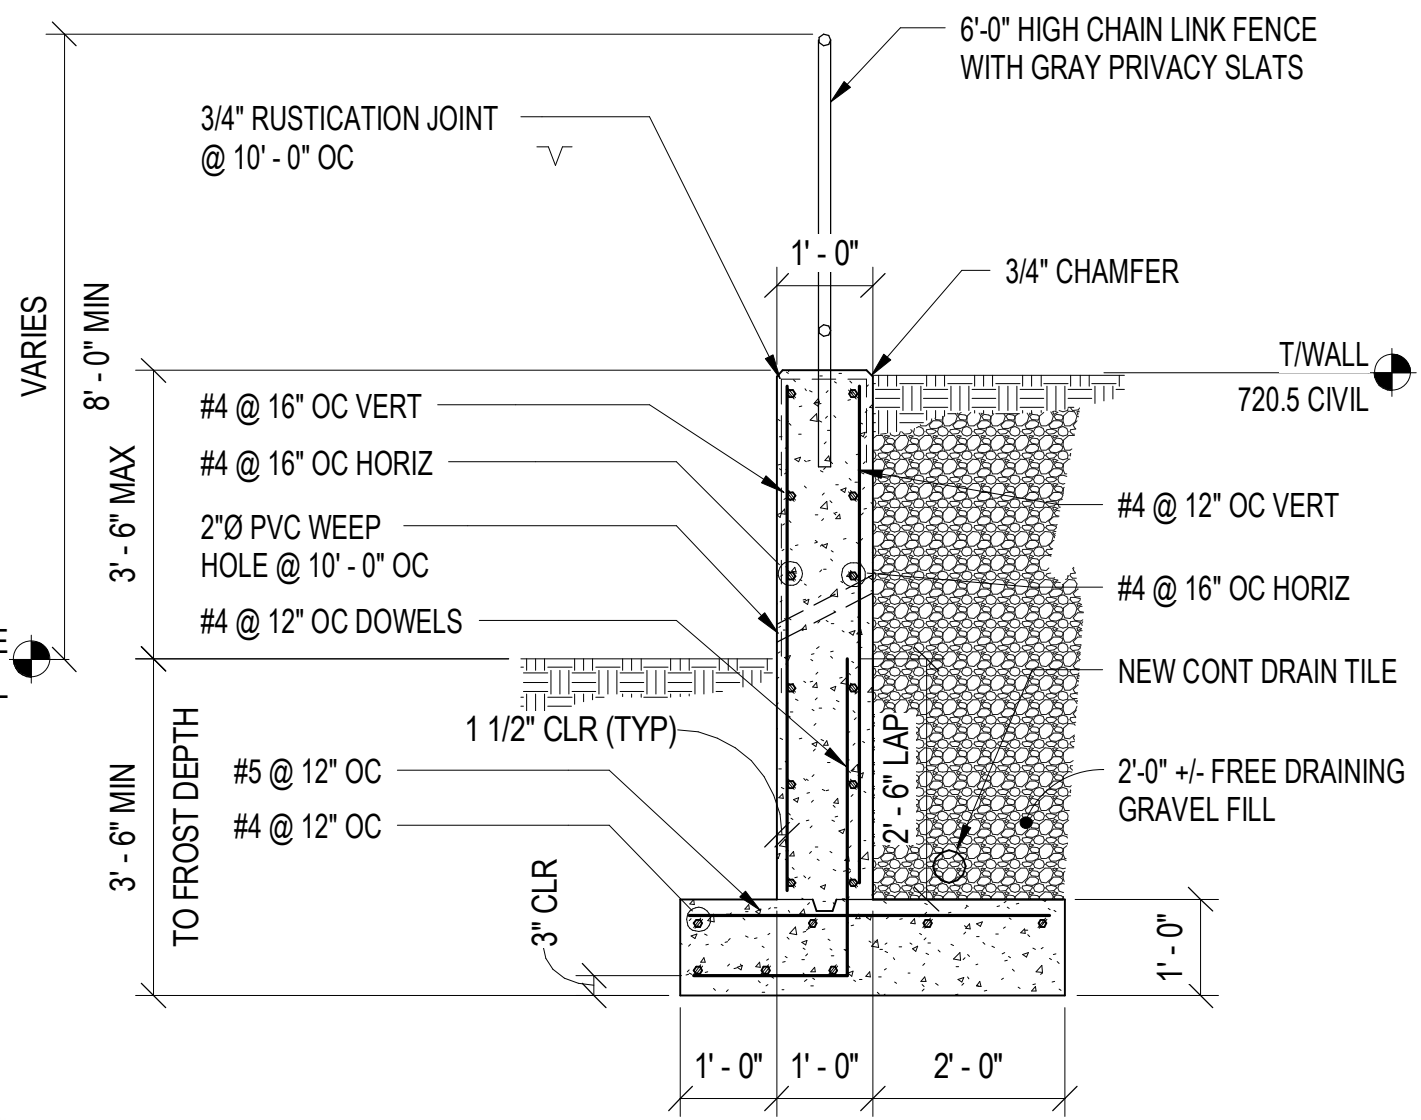


GENERAL NOTE: THE HEIGHT OF THE RETAINING WALL ALONG THE WESTERLY PROPERTY LINE WILL VARY AS DETERMINED BY THE DIFFERENCE BETWEEN THE TOP OF WALL ELEVATION (T/WC) AND THE FINISHED GROUND SURFACE GRADE (B/W) AS SHOWN THE DRAINAGE AND GRADING PLAN SHEET 10 OF 16 OF THE FINAL SITE DEVELOPMENT PLANS PREPARED BY CEMCON, LTD. WITH LATEST REVISION DATE OF 6/21/23. FROST PROTECTION SHALL BE ADJUSTED ACCORDINGLY.

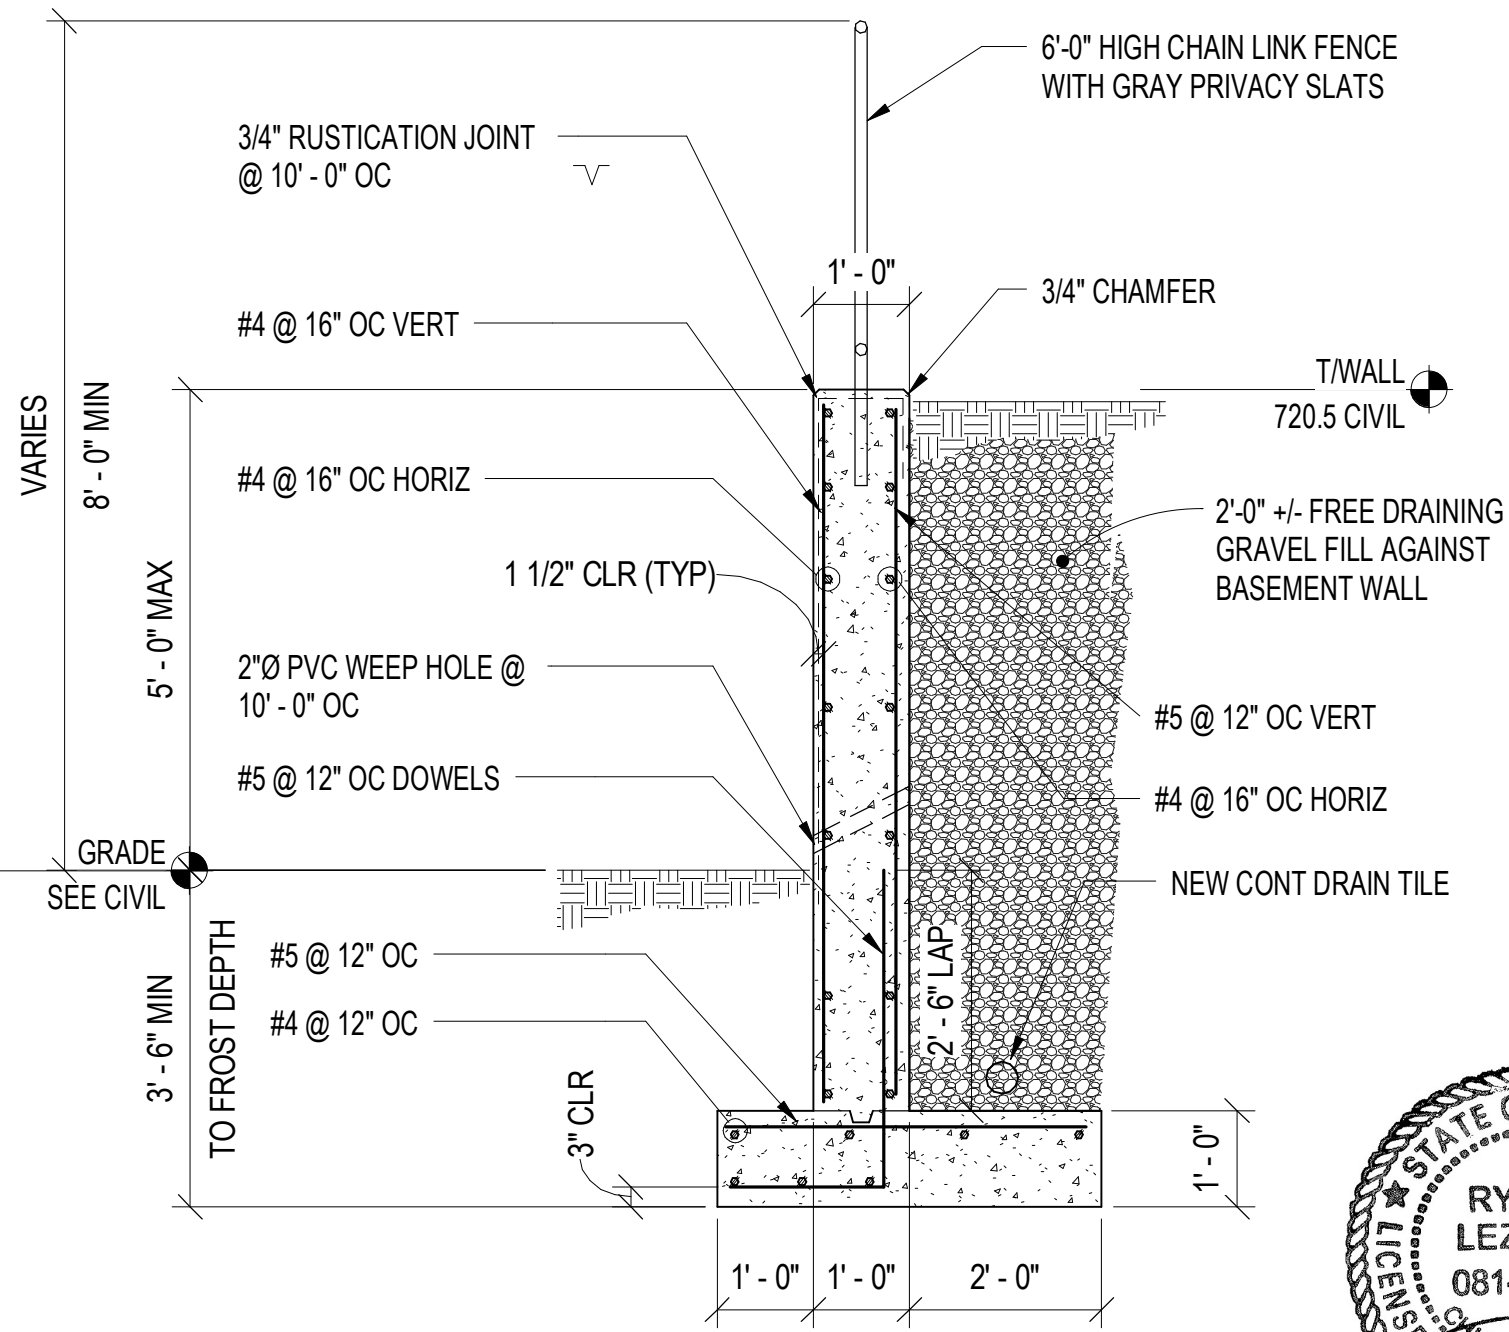

NOTE: ALL FINAL WALL AND GRADE ELEVATIONS TO BE VERIFIED IN FIELD

NOTE: ALL FINAL WALL AND GRADE ELEVATIONS TO BE VERIFIED IN FIELD

1 RETAINING - WALL SECTION MAX WALL HEIGHT OF 5' - 0" @ SUNBELT
1/2" = 1'-0"

2 RETAINING - WALL SECTION MAX WALL HEIGHT OF 3' - 6" @ SUNBELT
1/2" = 1'-0"



334 E COLFAX UNIT D PALATINE, IL 60067
224-214-0565
WWW.MLSTRUCTURAL.COM

SUNBELT RENTALS
HIGH POINT PHASE 2B

No.	Description	Date

SUNBELT RETAINING WALL

Project number	SSK-01
Date	06.21.23
Drawn by	RL
Checked by	PKM
Scale	1/2" = 1'-0"

6/21/2023 9:56:18 AM