


- GENERAL NOTES:**
1. PROVIDE DRIP CAP OVER ALL MAN DOORS SEE DETAIL 10/A8
 2. PAINT ALL EXPOSED LINTELS & JAMBS TO MATCH ADJACENT BUILDING COLOR.
 3. SEE ELECTRICAL FOR SIGNAGE OPERATING TIME SETUP
 4. INSTALLATION OF BUILDING SIGNS AND STREET SIGN BY SIGN VENDOR, G.C. TO PROVIDE WIRING. REFER ELECTRICAL.
 5. REFER SHEET A8 FOR PAINT COLOR KEY.
 6. ANY EXTERIOR CONSTRUCTION JOINT, EXPANSION JOINT, AND CRACK OF ABUTTING DISSIMILAR OR SAME MATERIALS MUST HAVE APPROPRIATE PRODUCT APPLIED TO PROVIDE AN AIR, MOISTURE, AND WATER TIGHT EXTERIOR. REFER TO SPECIFICATION SECTION 078200 FOR PRODUCTS.
 7. INTERMEDIATE SUPPORTS FOR ALL EXTERIOR WALL LOUVER/VENT OPENINGS TO BE PROVIDED BY MBM.

SGA Design Group, P.C.
 1437 South Boulder, Suite 550
 Tulsa, Oklahoma 74119-9809
 p. 918.587.9800
 f. 918.587.9801
 www.sgaesigngroup.com

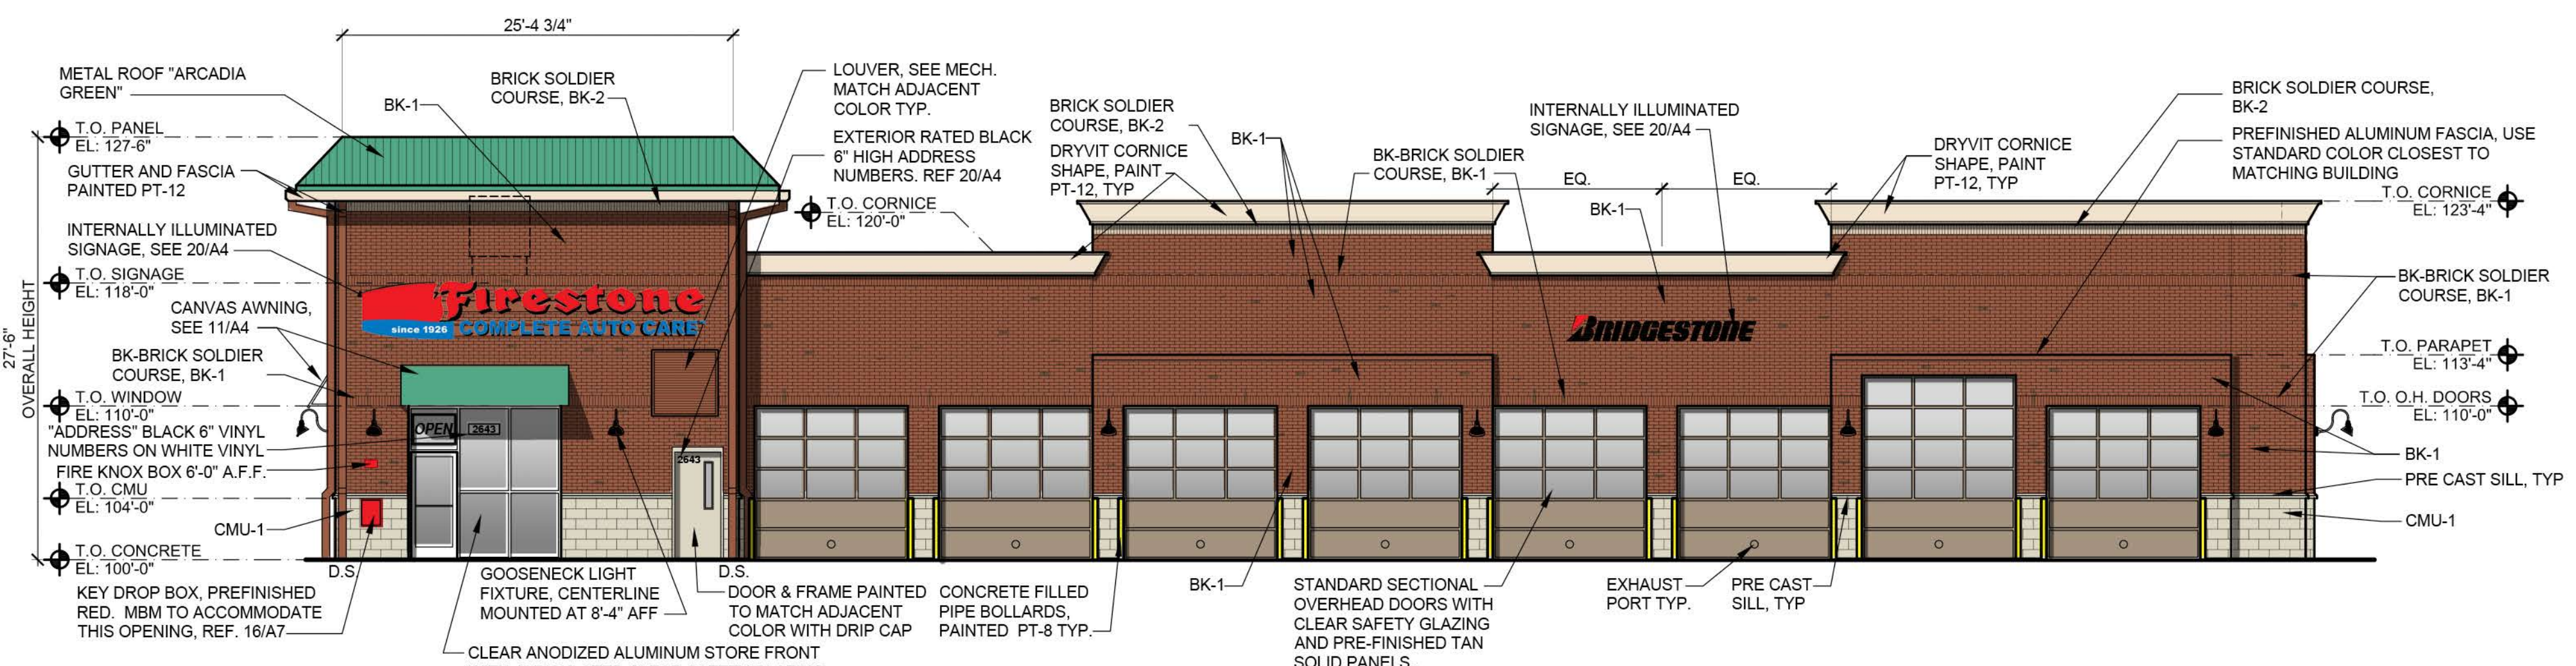


PERCENTAGE OF GLAZING FOR EACH ELEVATION FROM 2'-0\"/>

MATERIAL KEY:
 BK-1: TRIANGLE MODULAR BRICK (OR EQUAL) IN COLOR "GEORGIAN"
 BK-2: TRIANGLE MODULAR BRICK (OR EQUAL) IN COLOR "HARPER CREEK"
 CMU-1: ECHELON SPLIT FACE BLOCK VENEER (OR EQUAL) "NATURAL"
 CANVAS AWNING: "ERIN GREEN" BY SUNBRELLA
 PT-12: SW6844 "CHAMPAGNE"

BK-1: TRIANGLE MODULAR BRICK "GEORGIAN"

BK-2: TRIANGLE NORMAN BRICK "HARPER CREEK"

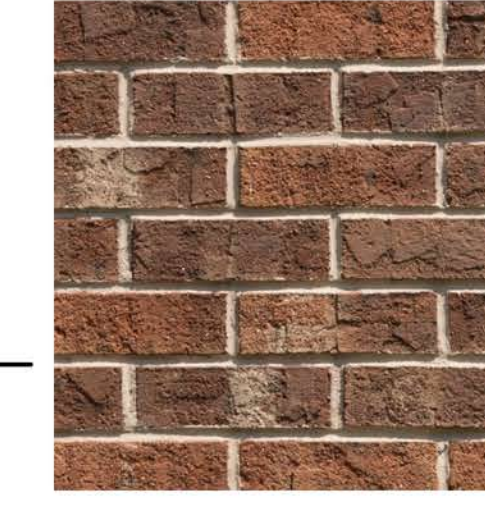

CMU-1: ECHELON SPLITFACE CMU "NATURAL"



PT-12: "CHAMPAGNE" SW 6644




CANVAS AWNING: "ERIN GREEN" BY SUNBRELLA

1 (SOUTH) ELEVATION
 SCALE: 1/8"=1'-0"

6 (NORTH) ELEVATION
 SCALE: 1/8"=1'-0"

11 (EAST) ELEVATION
 SCALE: 1/8"=1'-0"

16 (WEST) ELEVATION
 SCALE: 1/8"=1'-0"

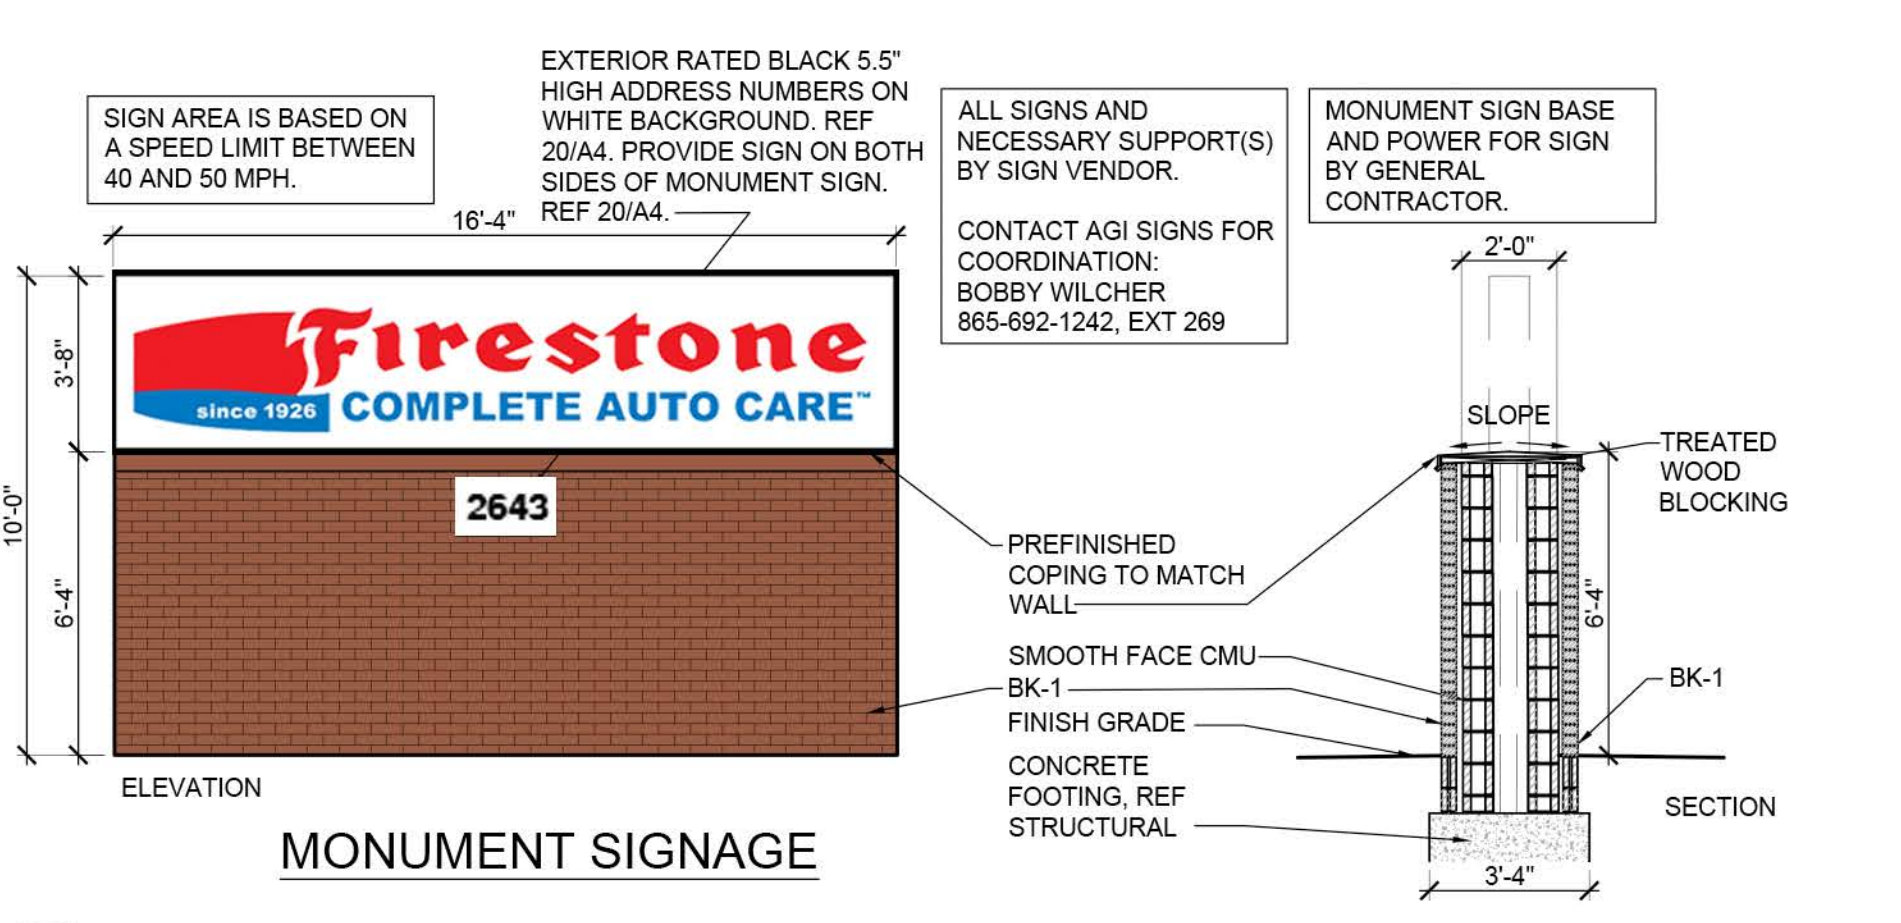


20 SIGNAGE DETAIL
 SCALE: 1/4"=1'-0"

ADDRESS NUMBERS SHALL BE ARABIC NUMBERS OR ALPHABETICAL LETTERS. NUMBERS SHALL NOT BE SPELLED OUT. EACH CHARACTER SHALL HAVE A MINIMUM STROKE WIDTH OF 0.5 INCH (12.7mm).


WHERE REQUIRED BY THE FIRE CODE OFFICIAL, ADDRESS IDENTIFICATION SHALL BE PROVIDED IN ADDITIONAL APPROVED LOCATIONS TO FACILITATE EMERGENCY RESPONSE OTHER THAN AS NOTED ON THE ELEVATIONS.



BUILDING SIGNAGE

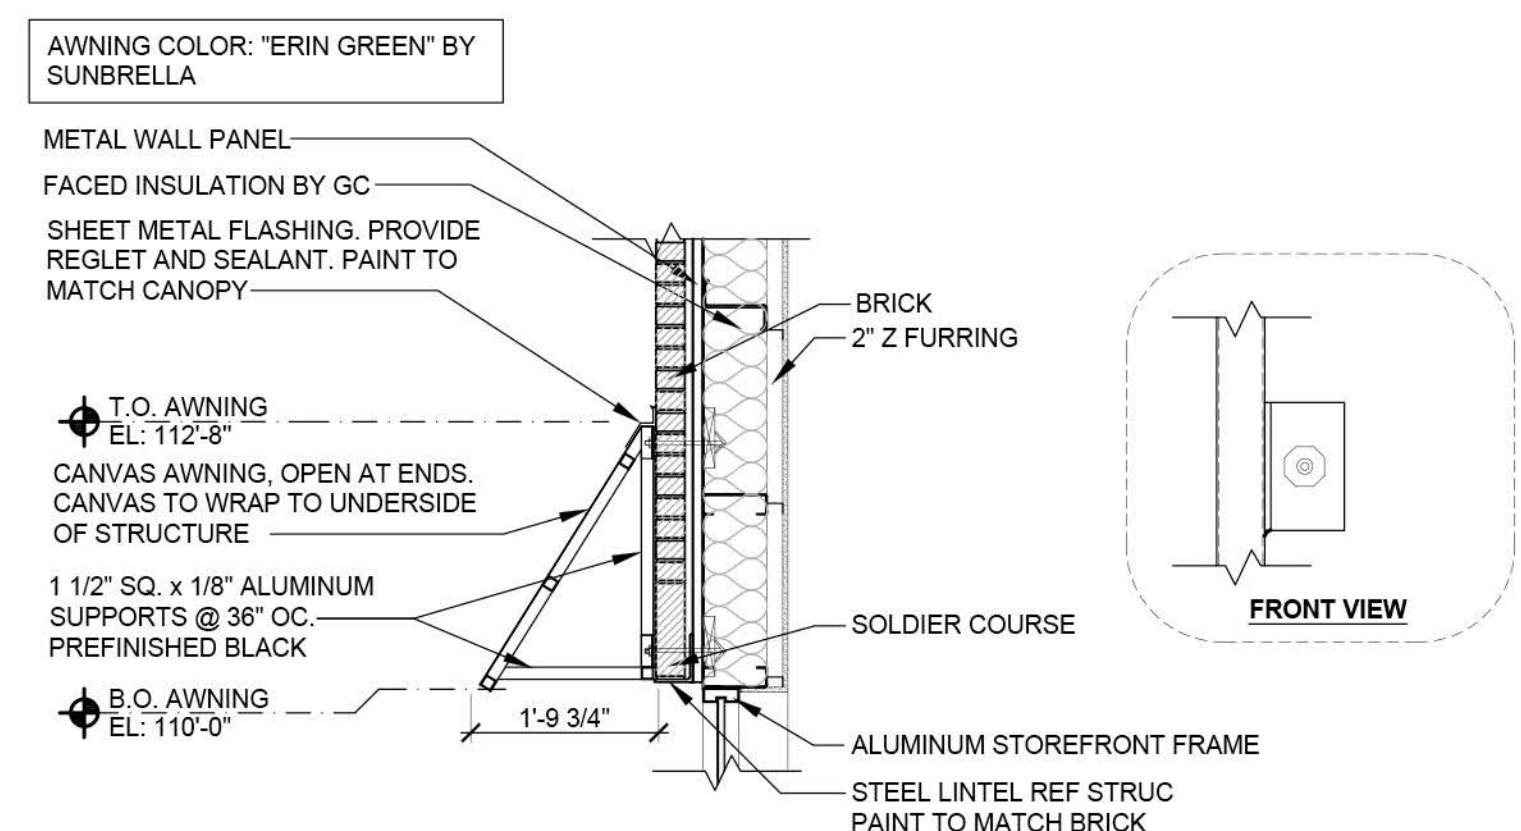

10 CANVAS AWNING SECTION
 SCALE: 1/2"=1'-0"

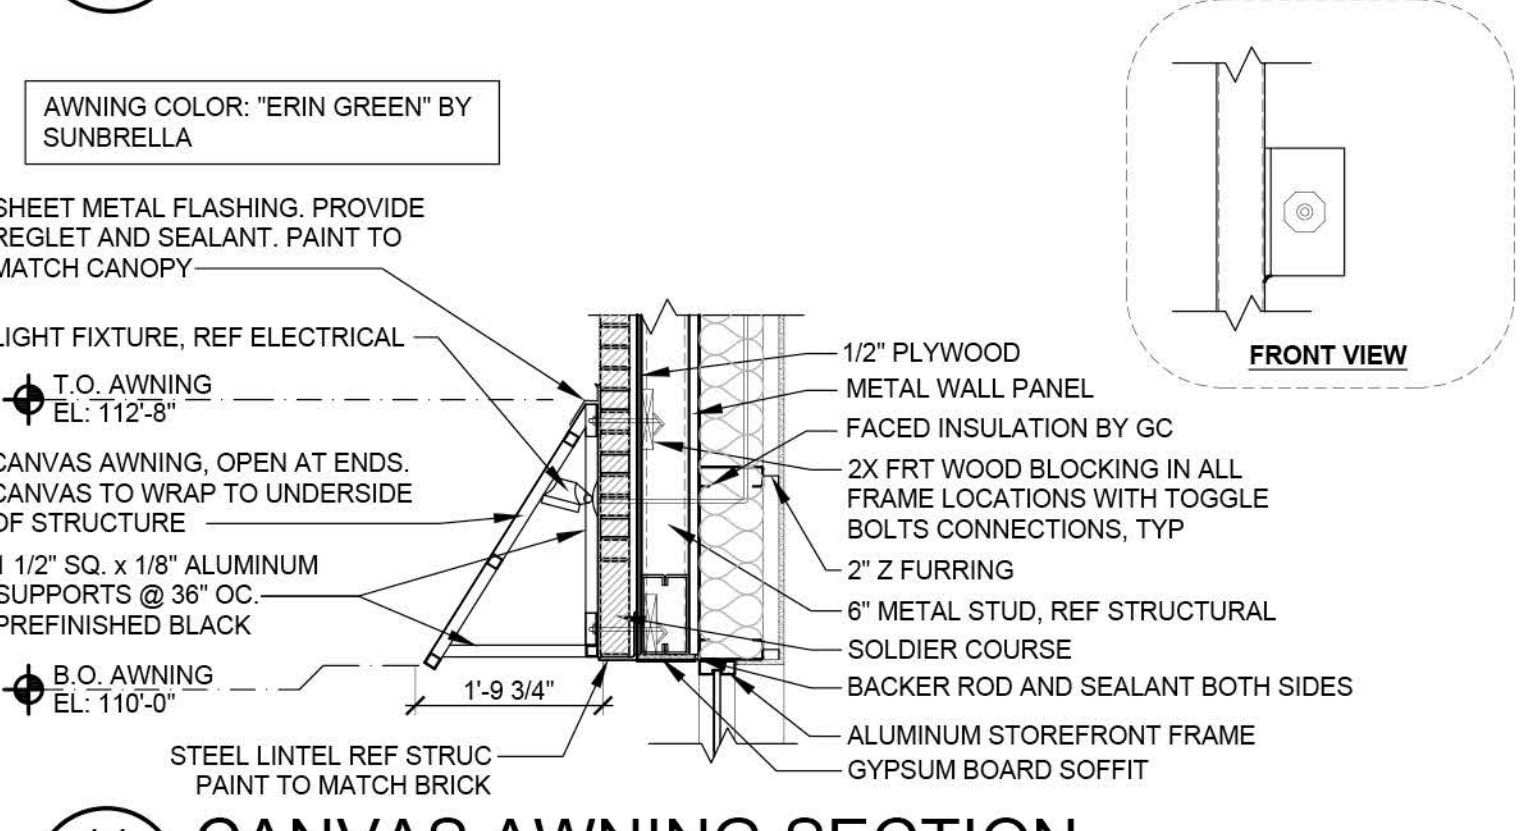

11 CANVAS AWNING SECTION
 SCALE: 1/2"=1'-0"

Firestone
 COMPLETE AUTO CARE

STIPULATION OF PRIZE:
 THIS DRAWING WAS PREPARED FOR USE ON A SPECIFIC SITE AT NAPERVILLE, IL. COPIES OF THIS DRAWING ARE NOT TO BE USED ON ANY OTHER PROJECT SITE OR AT A LATER TIME. USE OF THIS DRAWING FOR REFERENCE FOR ANY OTHER PROJECT REQUIRES THE SERVICES OF PROFFER & ASSOCIATES ARCHITECTS AND ENGINEERS. REPRODUCTION OF THIS DRAWING FOR PRIZE ON ANOTHER PROJECT IS NOT AUTHORIZED AND MAY BE CONSIDERED TO BE A VIOLATION OF THE LAW.

NEW FCAC STORE
 2019 - JANUARY - SMALL ER
 2643 FORGUE DR.
 NAPERVILLE, IL

ISSUE BLOCK	

PROPERTY NO.:	160065
6 DIGIT NO.:	906370
4 DIGIT NO.:	018W
ACR PROJECT NUMBER:	1955B45
TO PERMIT:	DATE: 02/28/20
TO BID:	DATE: ###-##-##
SHEET TITLE: EXTERIOR ELEVATIONS & DETAILS	
SHEET NUMBER: A4	