

W/O NE TOWER 8.30.17

REV.	DATE	DESCRIPTION
8.9.17		REVISED PER STAFF REVIEW
7.10.17		REVISED PER STAFF REVIEW
5.30.17		ISSUED FOR PLANNING COMMISSION

**URBAN & ASSOCIATES, INC.**  
 ARCHITECTS  
 2529 ILLINOIS ROAD, NORTHBROOK, ILLINOIS 60062  
 WWW.URBANASSOCIATES.NET (847) 291-9370

URBAN & ASSOCIATES HEREBY CONFIRMS THAT THE INFORMATION CONTAINED ON THIS DRAWING IS THE PROPERTY OF URBAN & ASSOCIATES, INC. AND IS NOT TO BE REPRODUCED OR TRANSMITTED IN ANY FORM OR BY ANY MEANS, ELECTRONIC OR MECHANICAL, INCLUDING PHOTOCOPYING, RECORDING, OR BY ANY INFORMATION STORAGE AND RETRIEVAL SYSTEM, WITHOUT THE WRITTEN PERMISSION OF URBAN & ASSOCIATES, INC.

DATE	BY	PROJECT NUMBER
8/9/17	CM	17-01-01


SHEET TITLE  
PROPOSED ELEVATIONS

PROJECT NAME  
NAPERVILLE SELF STORAGE  
NAPERVILLE ILLINOIS


CHRISTOPHER M. URBANCZYK  
 ARCHITECT

A3.0



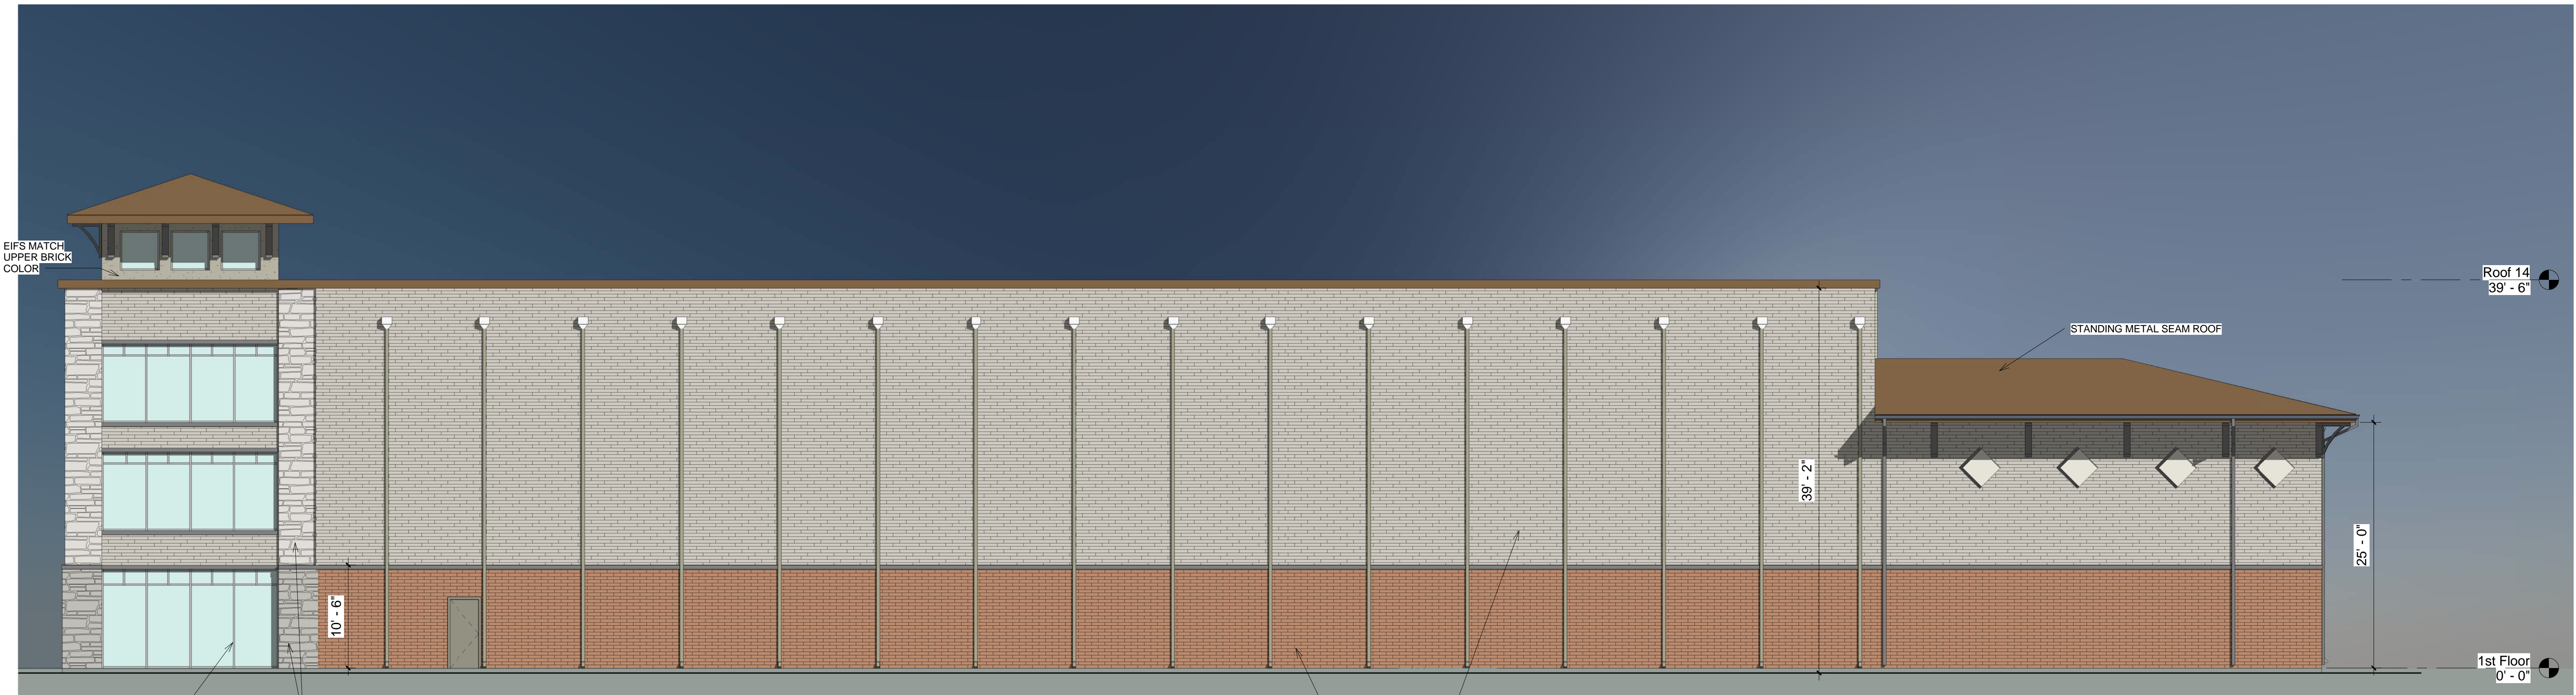

① South Elevation  
1/8" = 1'-0"

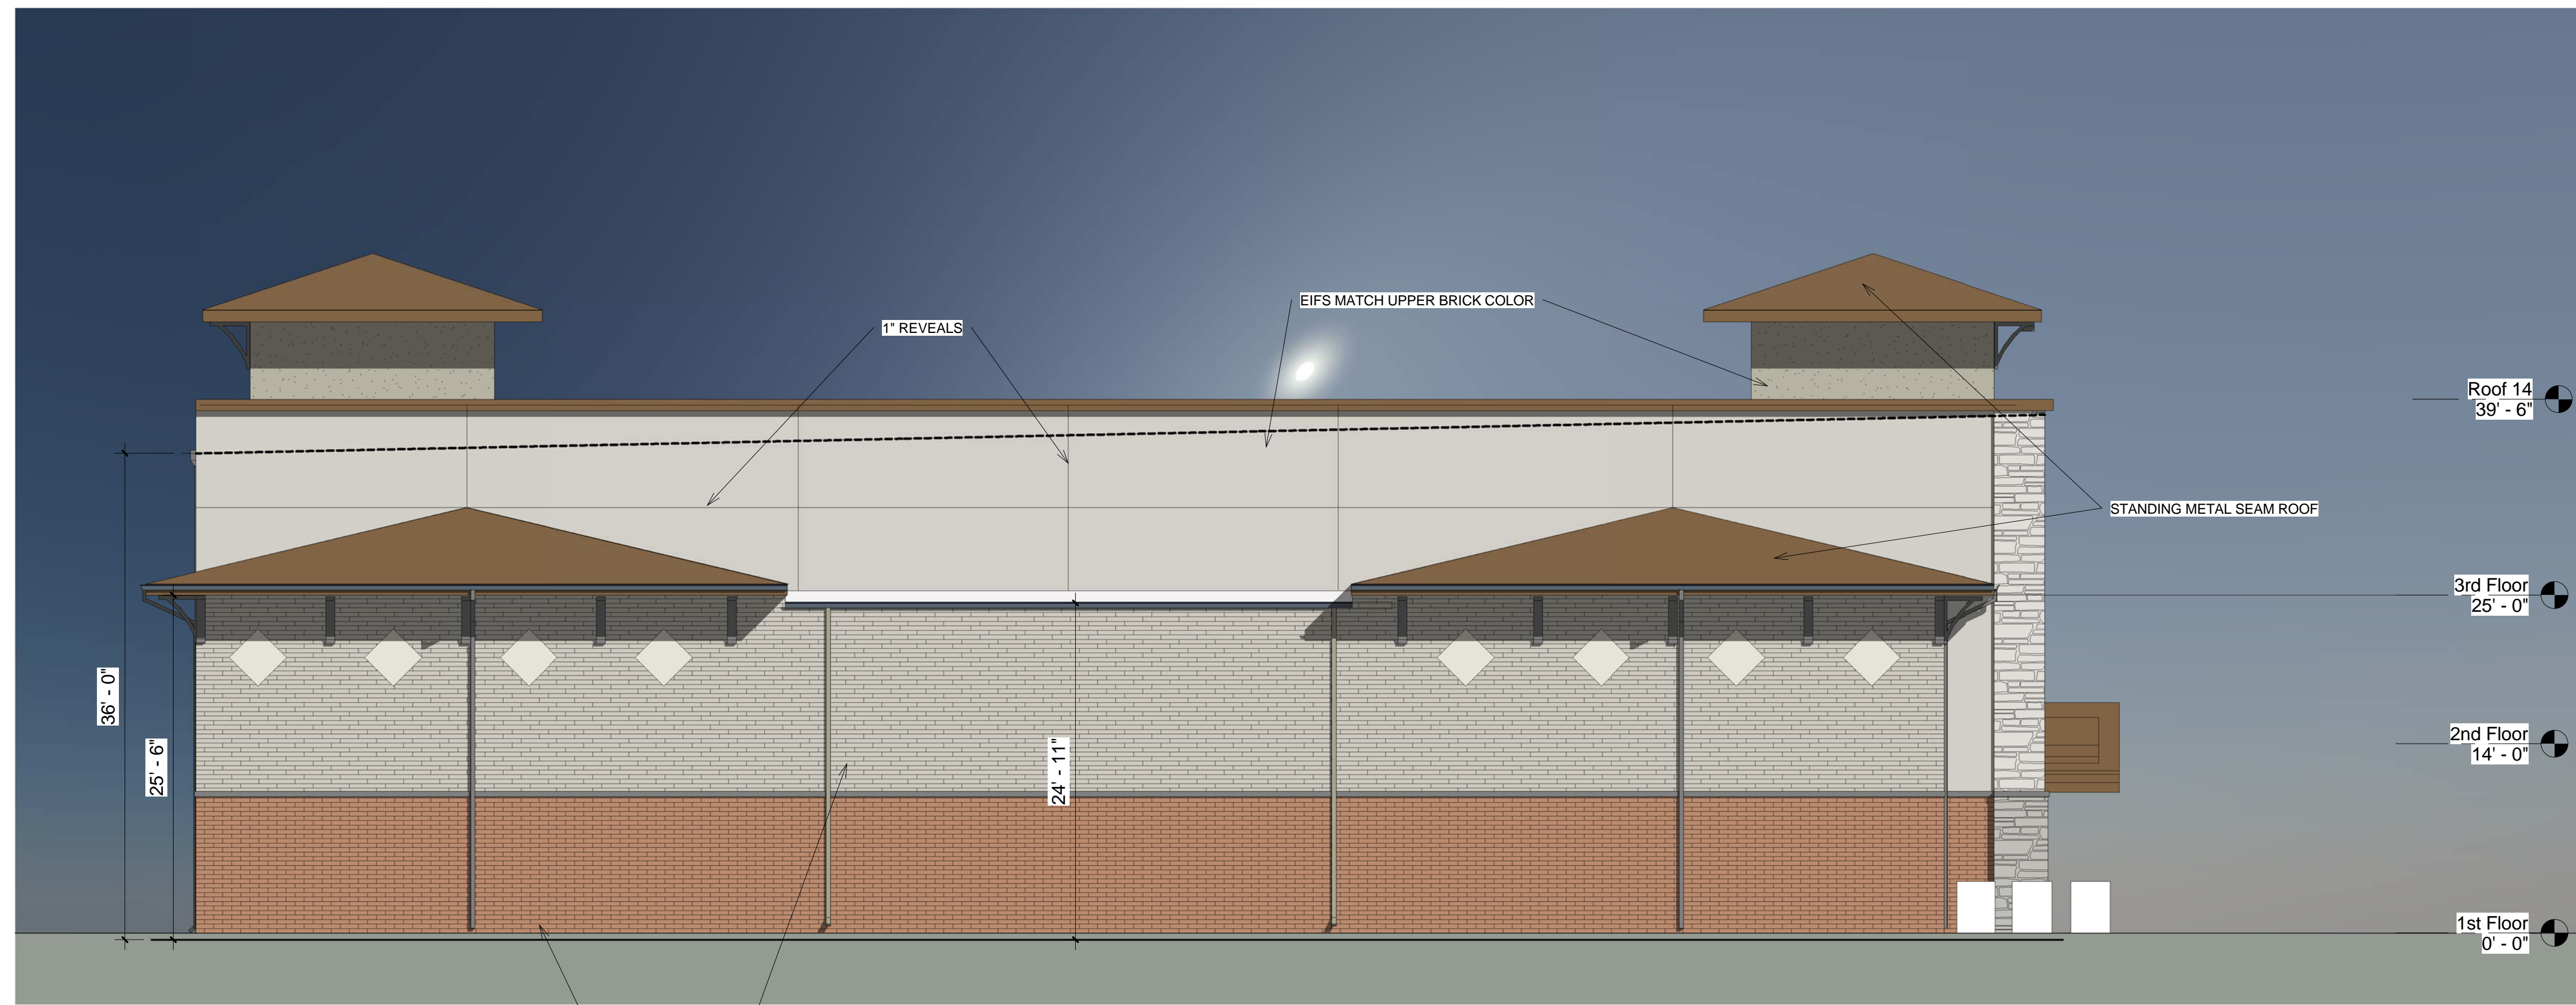

② East Elevation  
1/8" = 1'-0"

W/O NE TOWER 8.30.17

NO.	DATE	REVISIONS
8.9.17		REVISED PER STAFF REVIEW
7.10.17		REVISED PER STAFF REVIEW
5.30.17		ISSUED FOR PLANNING COMMISSION

**URBAN & ASSOCIATES, INC.**  
 ARCHITECTS  
 2529 ILLINOIS ROAD, NORTHBROOK, ILLINOIS 60062  
 WWW.URBANASSOCIATES.NET (847) 291-9370

URBAN & ASSOCIATES HEREBY WARRANTS THAT THE INFORMATION CONTAINED HEREIN IS ACCURATE AND COMPLETE TO THE BEST OF OUR KNOWLEDGE AND BELIEF. WE DO NOT WARRANT THAT THE INFORMATION IS COMPLETELY ACCURATE OR COMPLETE. THE INFORMATION IS PROVIDED AS IS, WITHOUT WARRANTY OF ANY KIND, EXPRESS OR IMPLIED, INCLUDING BUT NOT LIMITED TO THE WARRANTIES OF MERCHANTABILITY, FITNESS FOR A PARTICULAR PURPOSE AND NONINFRINGEMENT. IN NO EVENT SHALL URBAN & ASSOCIATES BE LIABLE FOR ANY DAMAGES, INCLUDING CONSEQUENTIAL DAMAGES, ARISING OUT OF OR IN CONNECTION WITH THE USE OF THE INFORMATION, EVEN IF ADVISED OF THE POSSIBILITY OF SUCH DAMAGE.

DATE	SCALE	PROJECT NAME	PROJECT NUMBER
8.30.17	1/8" = 1'-0"	PROPOSED ELEVATIONS	

**PROJECT NAME**  
 NAPERVILLE SELF STORAGE  
 NAPERVILLE ILLINOIS

**CHRISTOPHER M. URBANCZYK**  
 ARCHITECT

A3.1