


EXHIBIT B
EXISTING PHOTOMETRIC PLAN


REGENCY
RECORDED JULY

FOR CONTINUATION SEE SHEET CE1.1

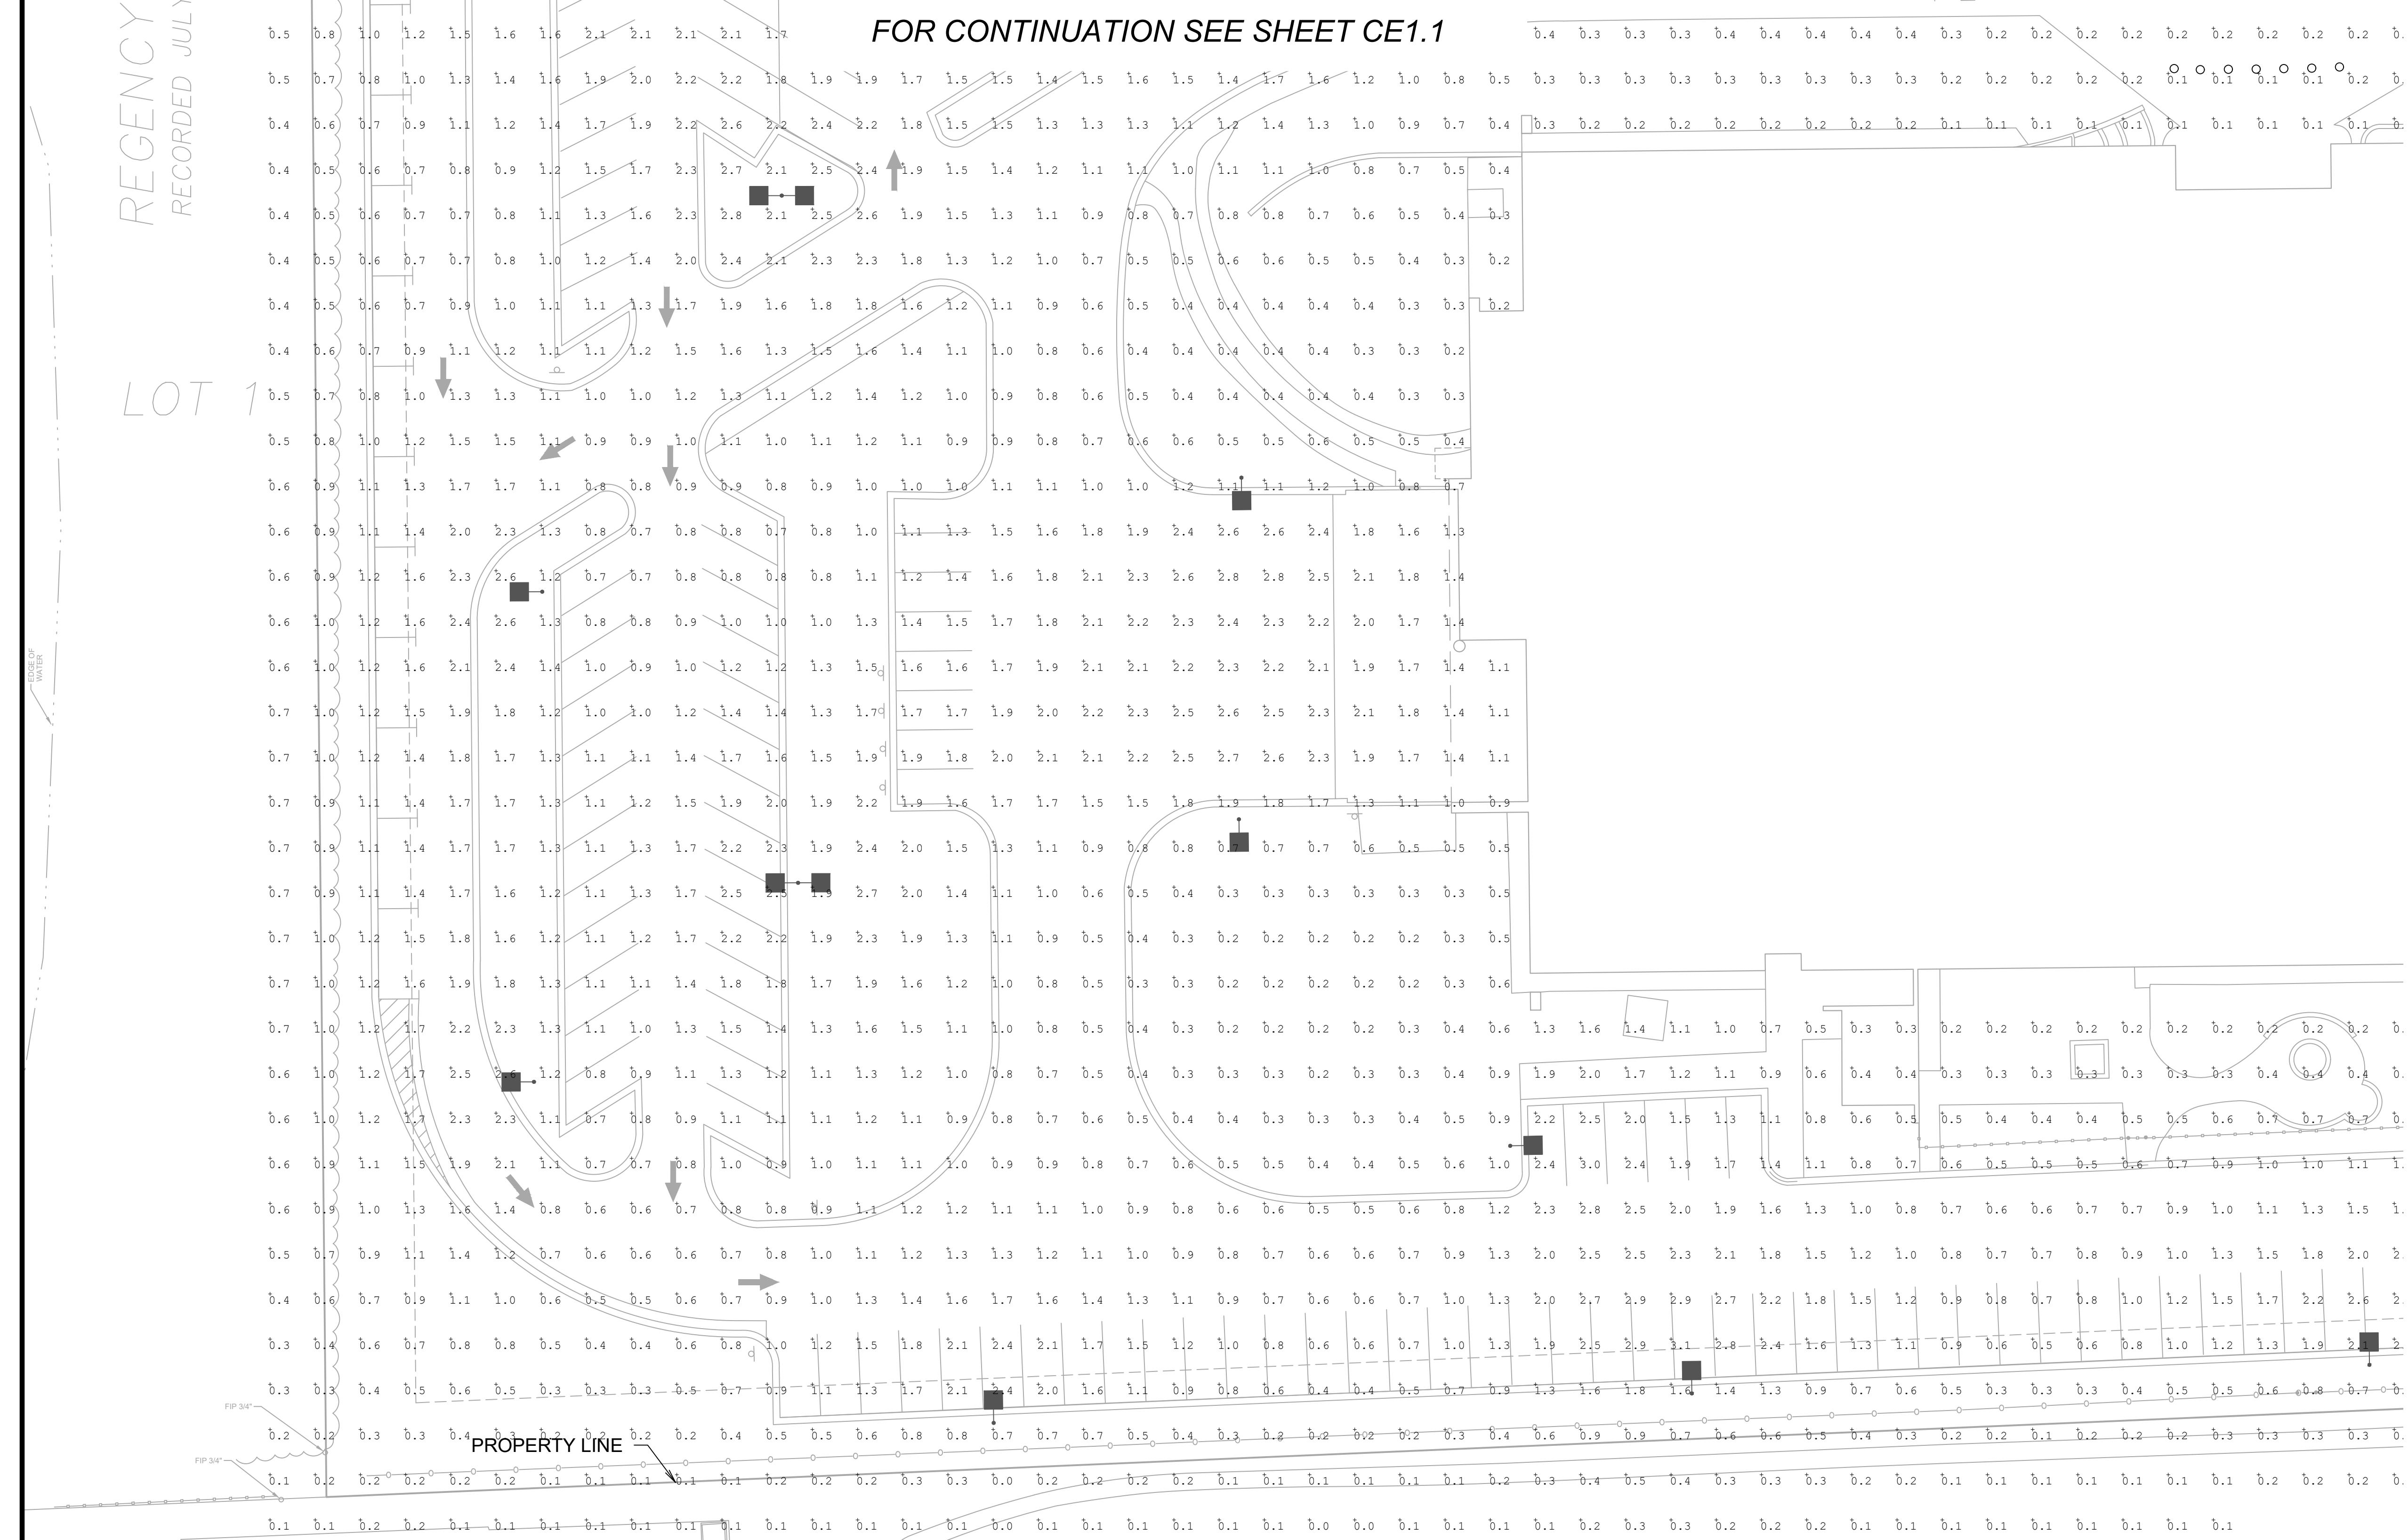

FOR CONTINUATION SEE SHEET CE1.4

- NOTES:
1. SEE SHEET E1.0 FOR LEGENDS AND NOTES.

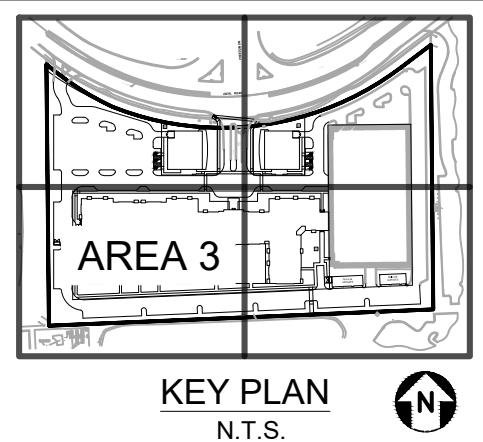

APPROVAL STAMPS:

| | | |
|-----|----------|---------------------------------|
| 8 | 2/19/25 | PZC FINAL ENGINEERING SUBMITTAL |
| 7 | 1/24/25 | ISSUE FOR SD PROGRESS SET |
| 6 | 12/20/24 | ISSUE FOR 100% SD |
| 5 | 11/13/24 | ISSUE FOR 50% SD |
| No. | Date | Description |

SUBMISSIONS & REVISIONS

OWNER
HINES
444 W LAKE ST, SUITE 2400
CHICAGO, IL 60606
PHONE: 312.419.4900
HINES.COM

ARCHITECT
ANTUNOVICH ASSOCIATES
ARCHITECTURE - PLANNING - INTERIOR DESIGN
224 WEST HURON STREET, SUITE 7E
CHICAGO, ILLINOIS 60654
MAIN: 312.266.1126
FAX: 312.266.7123
ANTUNOVICH.COM

STRUCTURAL ENGINEER
PIERCE ENGINEERS
350 N LASALLE, SUITE 1010
CHICAGO, IL 60654
312.761.5693
PIERCEENGINEERS.COM

M.E.P. & F.P. ENGINEERS
RTM ENGINEERING CONSULTANTS
650 E. GONQUIN ROAD, SUITE 250
SCHAUMBURG, IL 60173
847.756.4180
RTMEC.COM

CIVIL ENGINEER
V3 COMPANIES
7325 JANES AVENUE
WOODRIDGE, IL 60517
PHONE: 630.724.9200
V3CO.COM

LANDSCAPE ARCHITECT
CONFLUENCE
307 N MICHIGAN AVE, SUITE 601
CHICAGO, IL, 60601
PHONE: 302.663.5498
FAX: 512.288.8358
THINKCONFLUENCE.COM

GENERAL CONTRACTOR

PROJECT LOCATION
1200 E DIEHL RD
1200 E Diehl Road
Naperville, IL 60563

DRAWING TITLE
EXISTING CONDITIONS
AREA 3


SEAL DATE: 01/XX/2025
DRAWN BY: NRS
CHECKED BY: LC
PROJECT NO: 240048 S04

GRAPHIC SCALE
20 10 0 20
1" = 20'

DRAWING NO: CE1.3

COPYRIGHT 2024

EXHIBIT C
PROPOSED PHOTOMETRIC PLAN

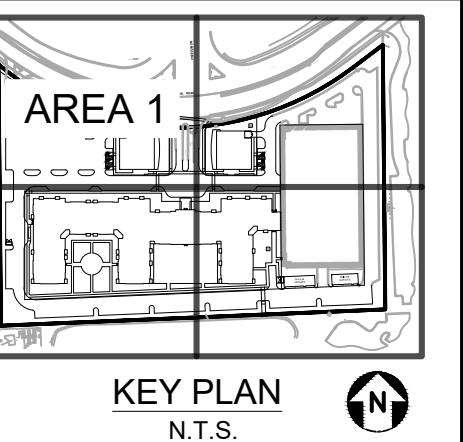

FREEDOM DR.

ALED3T125NRG/480/D10



| Technical Specifications | |
|------------------------------|---|
| Compliance | IES Classification: The Type III distribution is ideal for roadways, general parking and other area lighting applications where a large area needs to be illuminated. The fixture is intended to be located near the side of the area, allowing the light to project outward and fill the area. |
| UL Listed: | SAFETY: wet locations |
| DLC Listed: | This product is on the Design Lights Consortium (DLC) Qualified Products List and is eligible for rebates from many Member Utilities. DLC Product Code: PWRNRG |
| IP Rating: | Ingress protection rating of IP66 for dust and water |
| Cold Weather Starting: | Starting temperature is -40°C (-40°F) |
| IESNA LM-79 & LM-80 Testing: | IESNA LM-79 and LM-80 testing results have been tested by an independent laboratory in accordance with IESNA LM-79 and LM-80. |
| Performance: | Lumen Output: 12000 Lumen (LM) based on IES LM-80 results and TM-21 calculations |
| Wattage Equivalency: | Equivalent to 350W Metal Halide |
| Gaskets: | High-temperature silicone gaskets |
| Construction: | IP Rating: 0.75 2 Fixtures at 90° 1.2 3 Fixtures at 90° 2.4 4 Fixtures at 90° 1.8 |
| Maximum Ambient Temperature: | Suitable for use up to 40°C (104°F) |
| Cold Weather Starting: | Cold Weather Starting: Starting temperature is -40°C (-40°F) |
| Thermal Management: | Superior thermal management with external "Airflow fins" |
| Lens: | Tempered glass lens |
| Housing: | Die-cast aluminum housing, lens frame and mounting arm |
| Reflectors: | Specular vacuum-metallized polycarbonate |


Need Help? Tech Support: 888.222.5000 Email: sales@rabbrighting.com Website: www.rabbrighting.com
Copyright © 2024 RAB Lighting. All rights reserved. These specifications are subject to change at any time without notice.

Page 1 of 3

EXISTING CONDITIONS ASSUMPTIONS:

1. LIGHT FIXTURE: RAB FIXTURE, TYPE III, 125 WATTS
2. MOUNTING HEIGHT: 32 FEET

FOR CONTINUATION SEE SHEET CE1.2

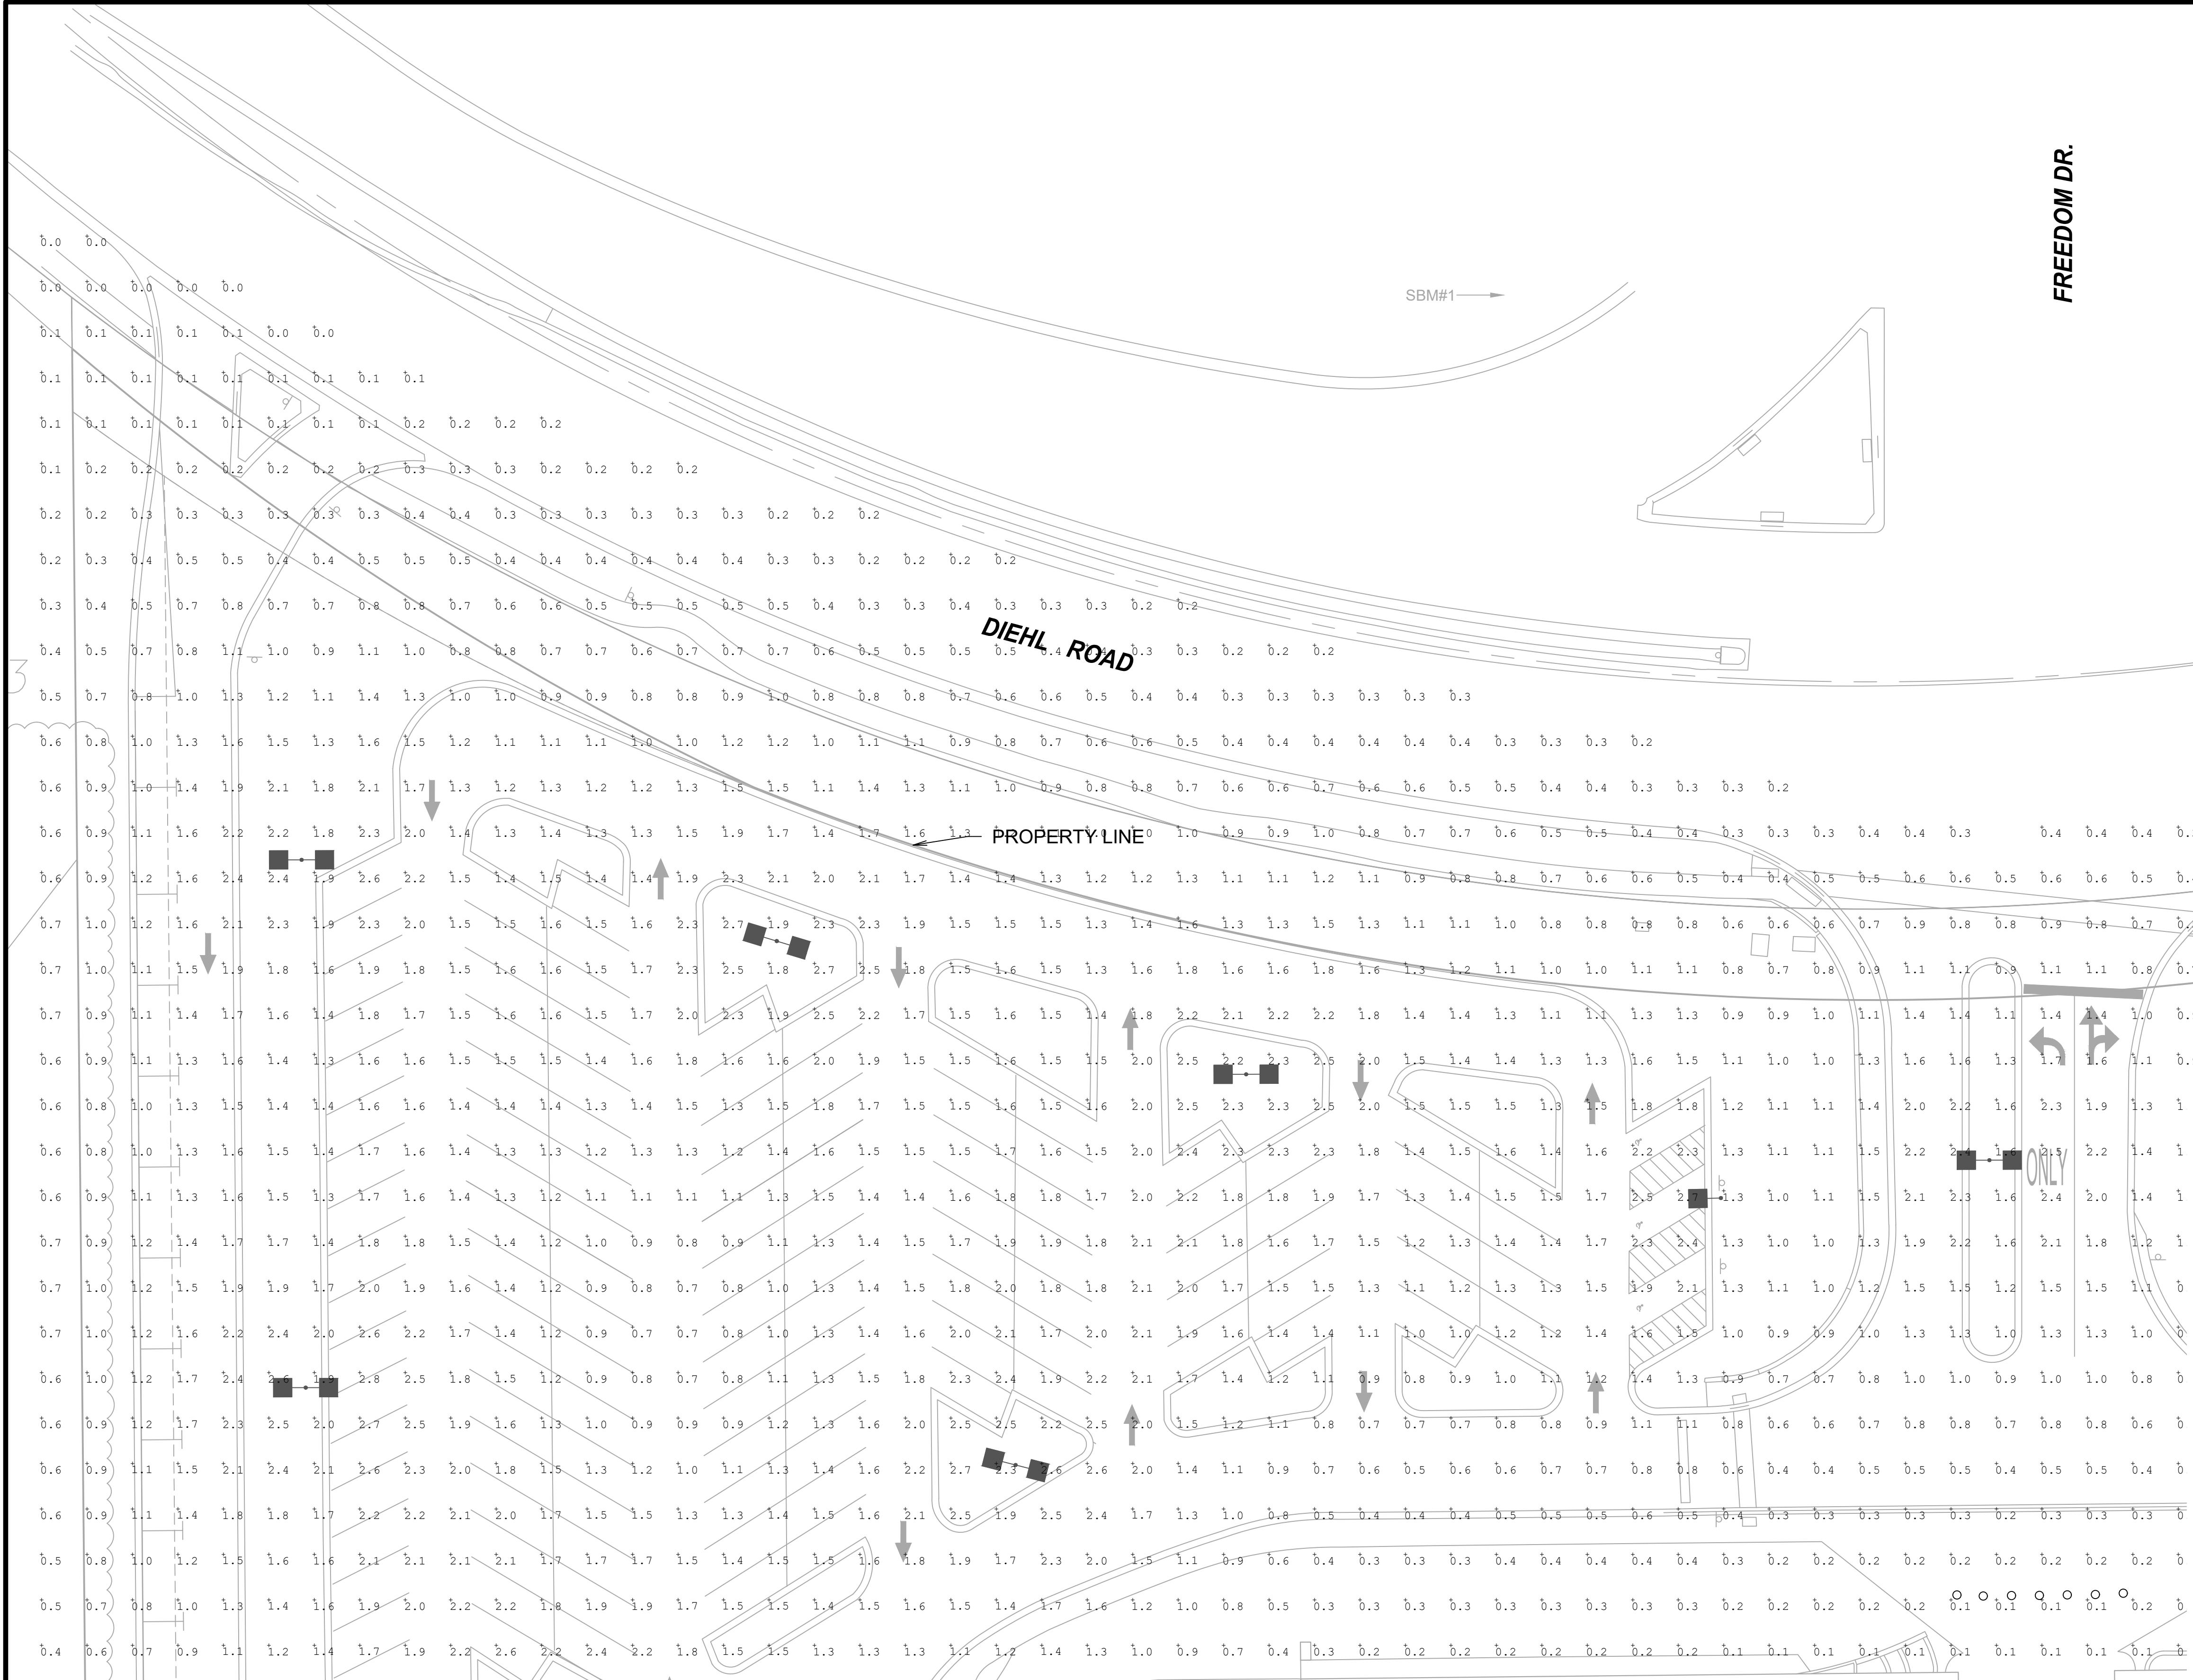

FOR CONTINUATION SEE SHEET CE1.3

| CALCULATED LIGHTING LEVELS (FOOT CANDLES) | | | | | |
|--|---------|-----|-----|---------|---------|
| | AVERAGE | MAX | MIN | AVG/MIN | MAX/MIN |
| OVERALL EXISTING HORIZONTAL ILLUMINANCE | 1.57 | 4.1 | 0.3 | 5.23 | 13.67 |
| NAPERVILLE MULTI-FAMILY RESIDENTIAL LIGHTING REQUIREMENT | 2.4 | N/A | 0.6 | 4.0 | N/A |
| NAPERVILLE NEIGHBORHOOD SHOPPING CENTERS LIGHTING REQUIREMENTS | 0.8 | N/A | 0.2 | 4.0 | N/A |

| | |
|----------------------------|---------------------|
| SEAL | DATE: 01/XX/2025 |
| DRAWN BY: NRS | |
| CHECKED BY: LC | |
| PROJECT NO.: 240048 S04 | |


GRAPHIC SCALE
20 10 0 20
1" = 20'

CE1.1




REGENCY
RECORDED JULY

FOR CONTINUATION SEE SHEET CE1.1

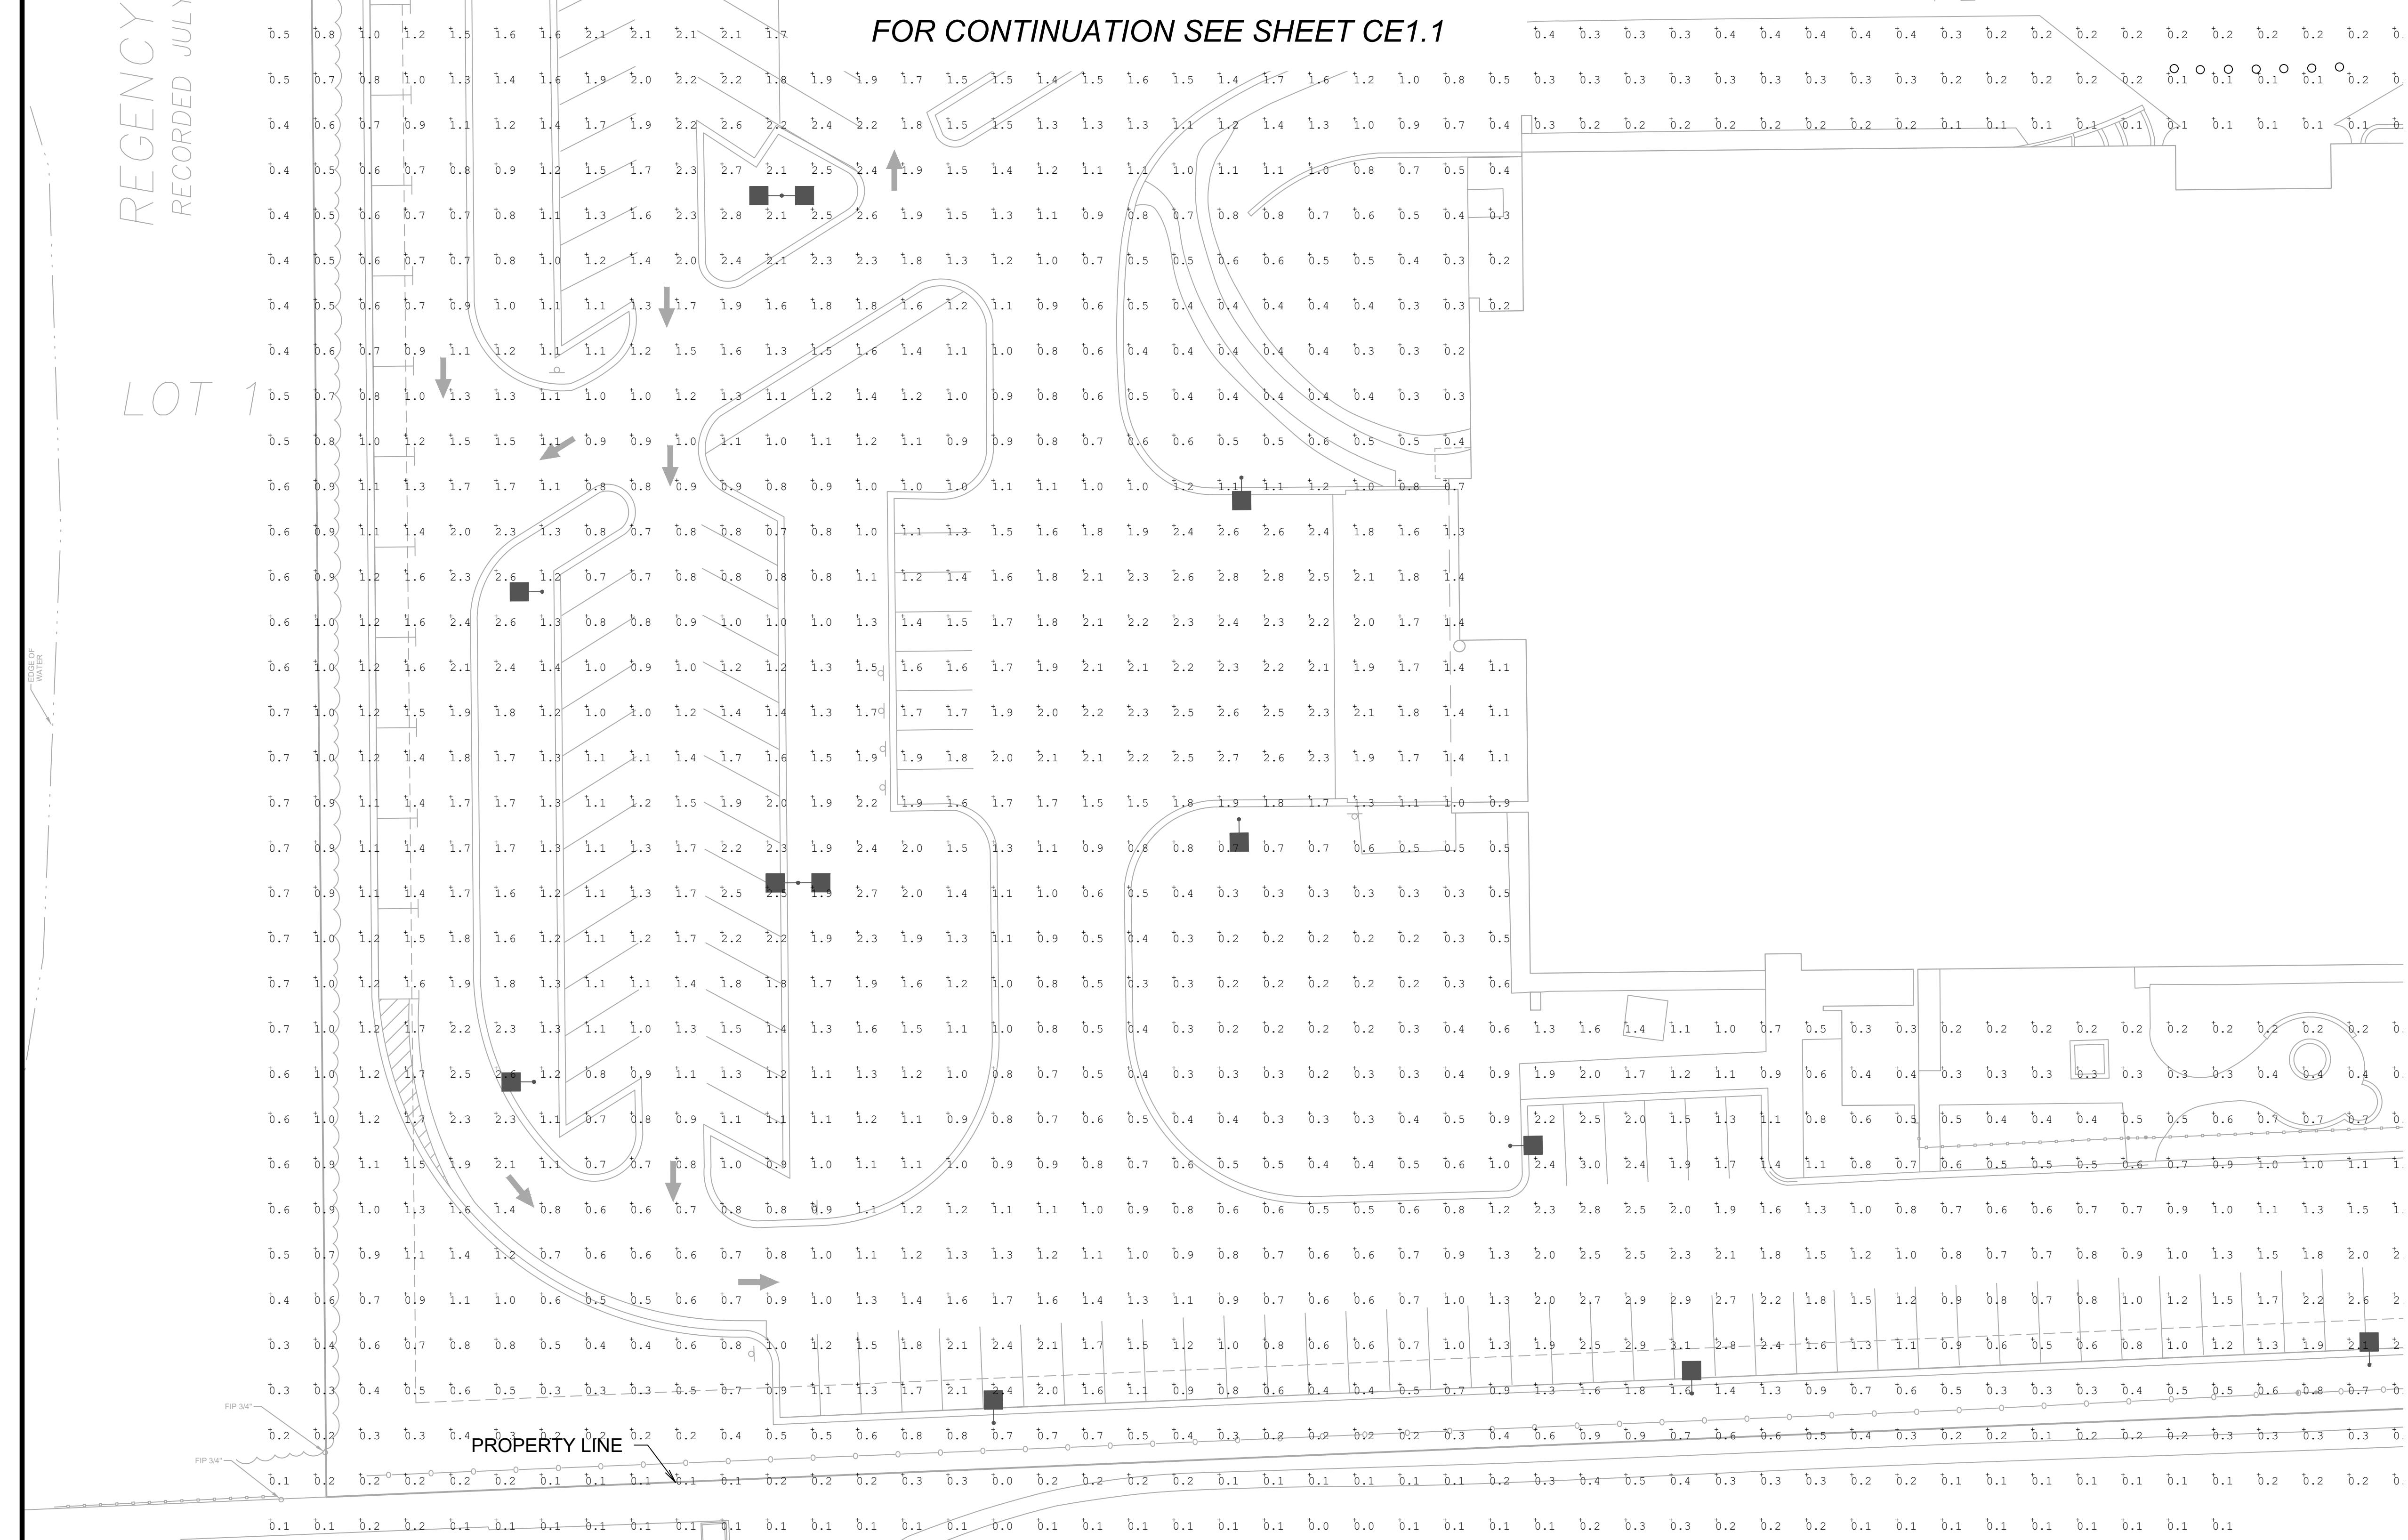

FOR CONTINUATION SEE SHEET CE1.4

- NOTES:
1. SEE SHEET E1.0 FOR LEGENDS AND NOTES.

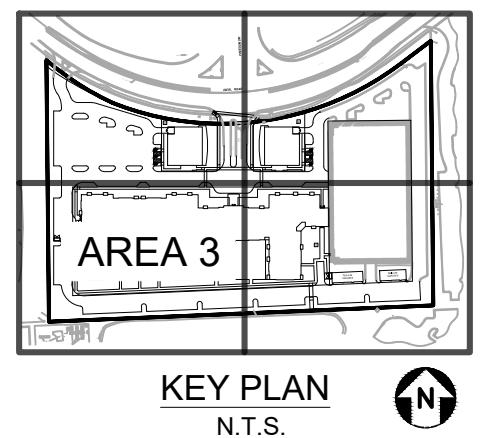

APPROVAL STAMPS:

| | | |
|-----|----------|---------------------------------|
| 8 | 2/19/25 | PZC FINAL ENGINEERING SUBMITTAL |
| 7 | 1/24/25 | ISSUE FOR SD PROGRESS SET |
| 6 | 12/20/24 | ISSUE FOR 100% SD |
| 5 | 11/13/24 | ISSUE FOR 50% SD |
| No. | Date | Description |

SUBMISSIONS & REVISIONS

OWNER
HINES
444 W LAKE ST, SUITE 2400
CHICAGO, IL 60606
PHONE: 312.419.4900
HINES.COM

ARCHITECT
ANTUNOVICH ASSOCIATES
ARCHITECTURE - PLANNING - INTERIOR DESIGN
224 WEST HURON STREET, SUITE 7E
CHICAGO, ILLINOIS 60654
MAIN: 312.266.1126
FAX: 312.266.7123
ANTUNOVICH.COM

STRUCTURAL ENGINEER
PIERCE ENGINEERS
350 N LASALLE, SUITE 1010
CHICAGO, IL 60654
312.761.5693
PIERCEENGINEERS.COM

M.E.P. & F.P. ENGINEERS
RTM ENGINEERING CONSULTANTS
650 E. GONQUIN ROAD, SUITE 250
SCHAUMBURG, IL 60173
847.756.4180
RTMEC.COM

CIVIL ENGINEER
V3 COMPANIES
7325 JANES AVENUE
WOODRIDGE, IL 60517
PHONE: 630.724.9200
V3CO.COM

LANDSCAPE ARCHITECT
CONFLUENCE
307 N MICHIGAN AVE, SUITE 601
CHICAGO, IL, 60601
PHONE: 302.663.5498
FAX: 512.288.8358
THINKCONFLUENCE.COM

GENERAL CONTRACTOR

PROJECT LOCATION
1200 E DIEHL RD
1200 E Diehl Road
Naperville, IL 60563

DRAWING TITLE
EXISTING CONDITIONS
AREA 3

SEAL DATE: 01/XX/2025
DRAWN BY: NRS
CHECKED BY: LC
PROJECT NO: 240048 S04

GRAPHIC SCALE
20 10 0 20
1" = 20'

DRAWING NO: CE1.3


COPYRIGHT 2024

FOR CONTINUATION SEE SHEET CE1.2

FOR CONTINUATION SEE SHEET CE1.3

This figure is a cadastral map or survey plan. It features a grid system with vertical and horizontal lines representing property boundaries and survey points. The map includes several labels and annotations:

- PROPERTY LINE:** A label at the bottom center pointing to a specific boundary line.
- FINAL SURVEY**: A label at the top right indicating the survey type.
- RECORDED DEC. 2**: A label at the top right indicating the date of recording.
- Dimensions:** Numerous dimensions are marked along the boundaries, such as 1.8, 2.1, 2.4, 2.1, 0.9, 0.4, 0.2, 0.1, etc., often with ± symbols.
- Annotations:** There are several small black shapes and dots on the map, including a large square near the top center and a small circle near the bottom center.
- Vertical Axis:** A vertical axis on the left side has values 1.4, 1.5, 1.6, 4.9, 5.0.
- Horizontal Axis:** A horizontal axis at the bottom has values 0.5, 0.6, 0.7, 4.9, 5.0.

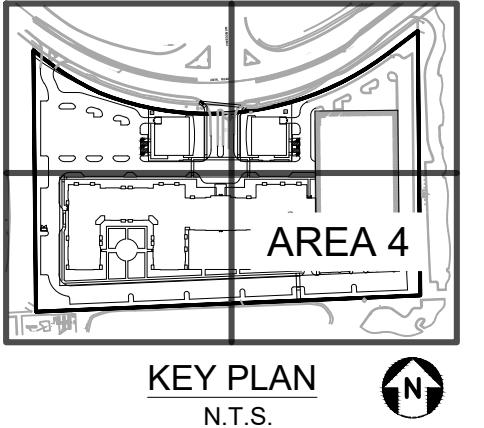

SEE SHEET E1.0 FOR LEGENDS AND NOTES.

| PROVAL STAMPS: | | |
|----------------|---------------------------------|--|
| | | |
| | | |
| | | |
| | | |
| | | |
| | | |
| | | |
| | | |
| 2/19/25 | PZC FINAL ENGINEERING SUBMITTAL | |
| 1/24/25 | ISSUE FOR SD PROGRESS SET | |
| 12/20/24 | ISSUE FOR 100% SD | |

| Date | Description |
|------|-------------|
|------|-------------|

VNER
NES
4 W LAKE ST, SUITE 2400
CHICAGO, IL 60606
PHONE: 312.419.4900

**ANTUNOVICH
ASSOCIATES**

ARCHITECTURE • PLANNING • INTERIOR DESIGN

24 WEST HURON STREET, SUITE 7E
CHICAGO, ILLINOIS 60654
AIN: 312. 266. 1126
FAX: 312. 266. 7123
ANTUNOVICH.COM

STRUCTURAL ENGINEER

ERCE ENGINEERS
0 N LASALLE, SUITE 1010
ICAGO, IL, 60654
2.761.5693
ERCEENGINEERS.COM

P. & F.P. ENGINEERS
**TM ENGINEERING
CONSULTANTS**
10 E. ALGONQUIN ROAD, SUITE 250
CHAUMBURG, IL 60173
7.756.4180
TMES.COM

CIVIL ENGINEER

3 COMPANIES
25 JANES AVENUE
OODRIDGE, IL 60517
PHONE: 630.724.9200

CO.COM

NDSCAPE ARCHITECT
ONFLUENCE
7 N MICHIGAN AVE, SUITE 601
CHICAGO, IL, 60601
PHONE: 302. 663.5498
X: 515.288.8359
INKCONFLUENCE.COM

GENERAL CONTRACTOR

PROJECT LOCATION

1200 E Diehl Road
Naperville, IL 60563

AWING TITLE

EXISTING CONDITIONS

AREA 4


| |
|-------------|
| DATE: |
| 01/XX/2025 |
| DRAWN BY: |
| NRS |
| CHECKED BY: |
| LC |
| PROJECT NO: |
| 240048-S04 |

DRAWING NO:
CE1.4

EXHIBIT D

I:\2024\240048\Drawings\ACAD\LD\S04\Sheet Drawings\E1.0 Photo240048.dwg 2/21/2025

RIGHT 2024

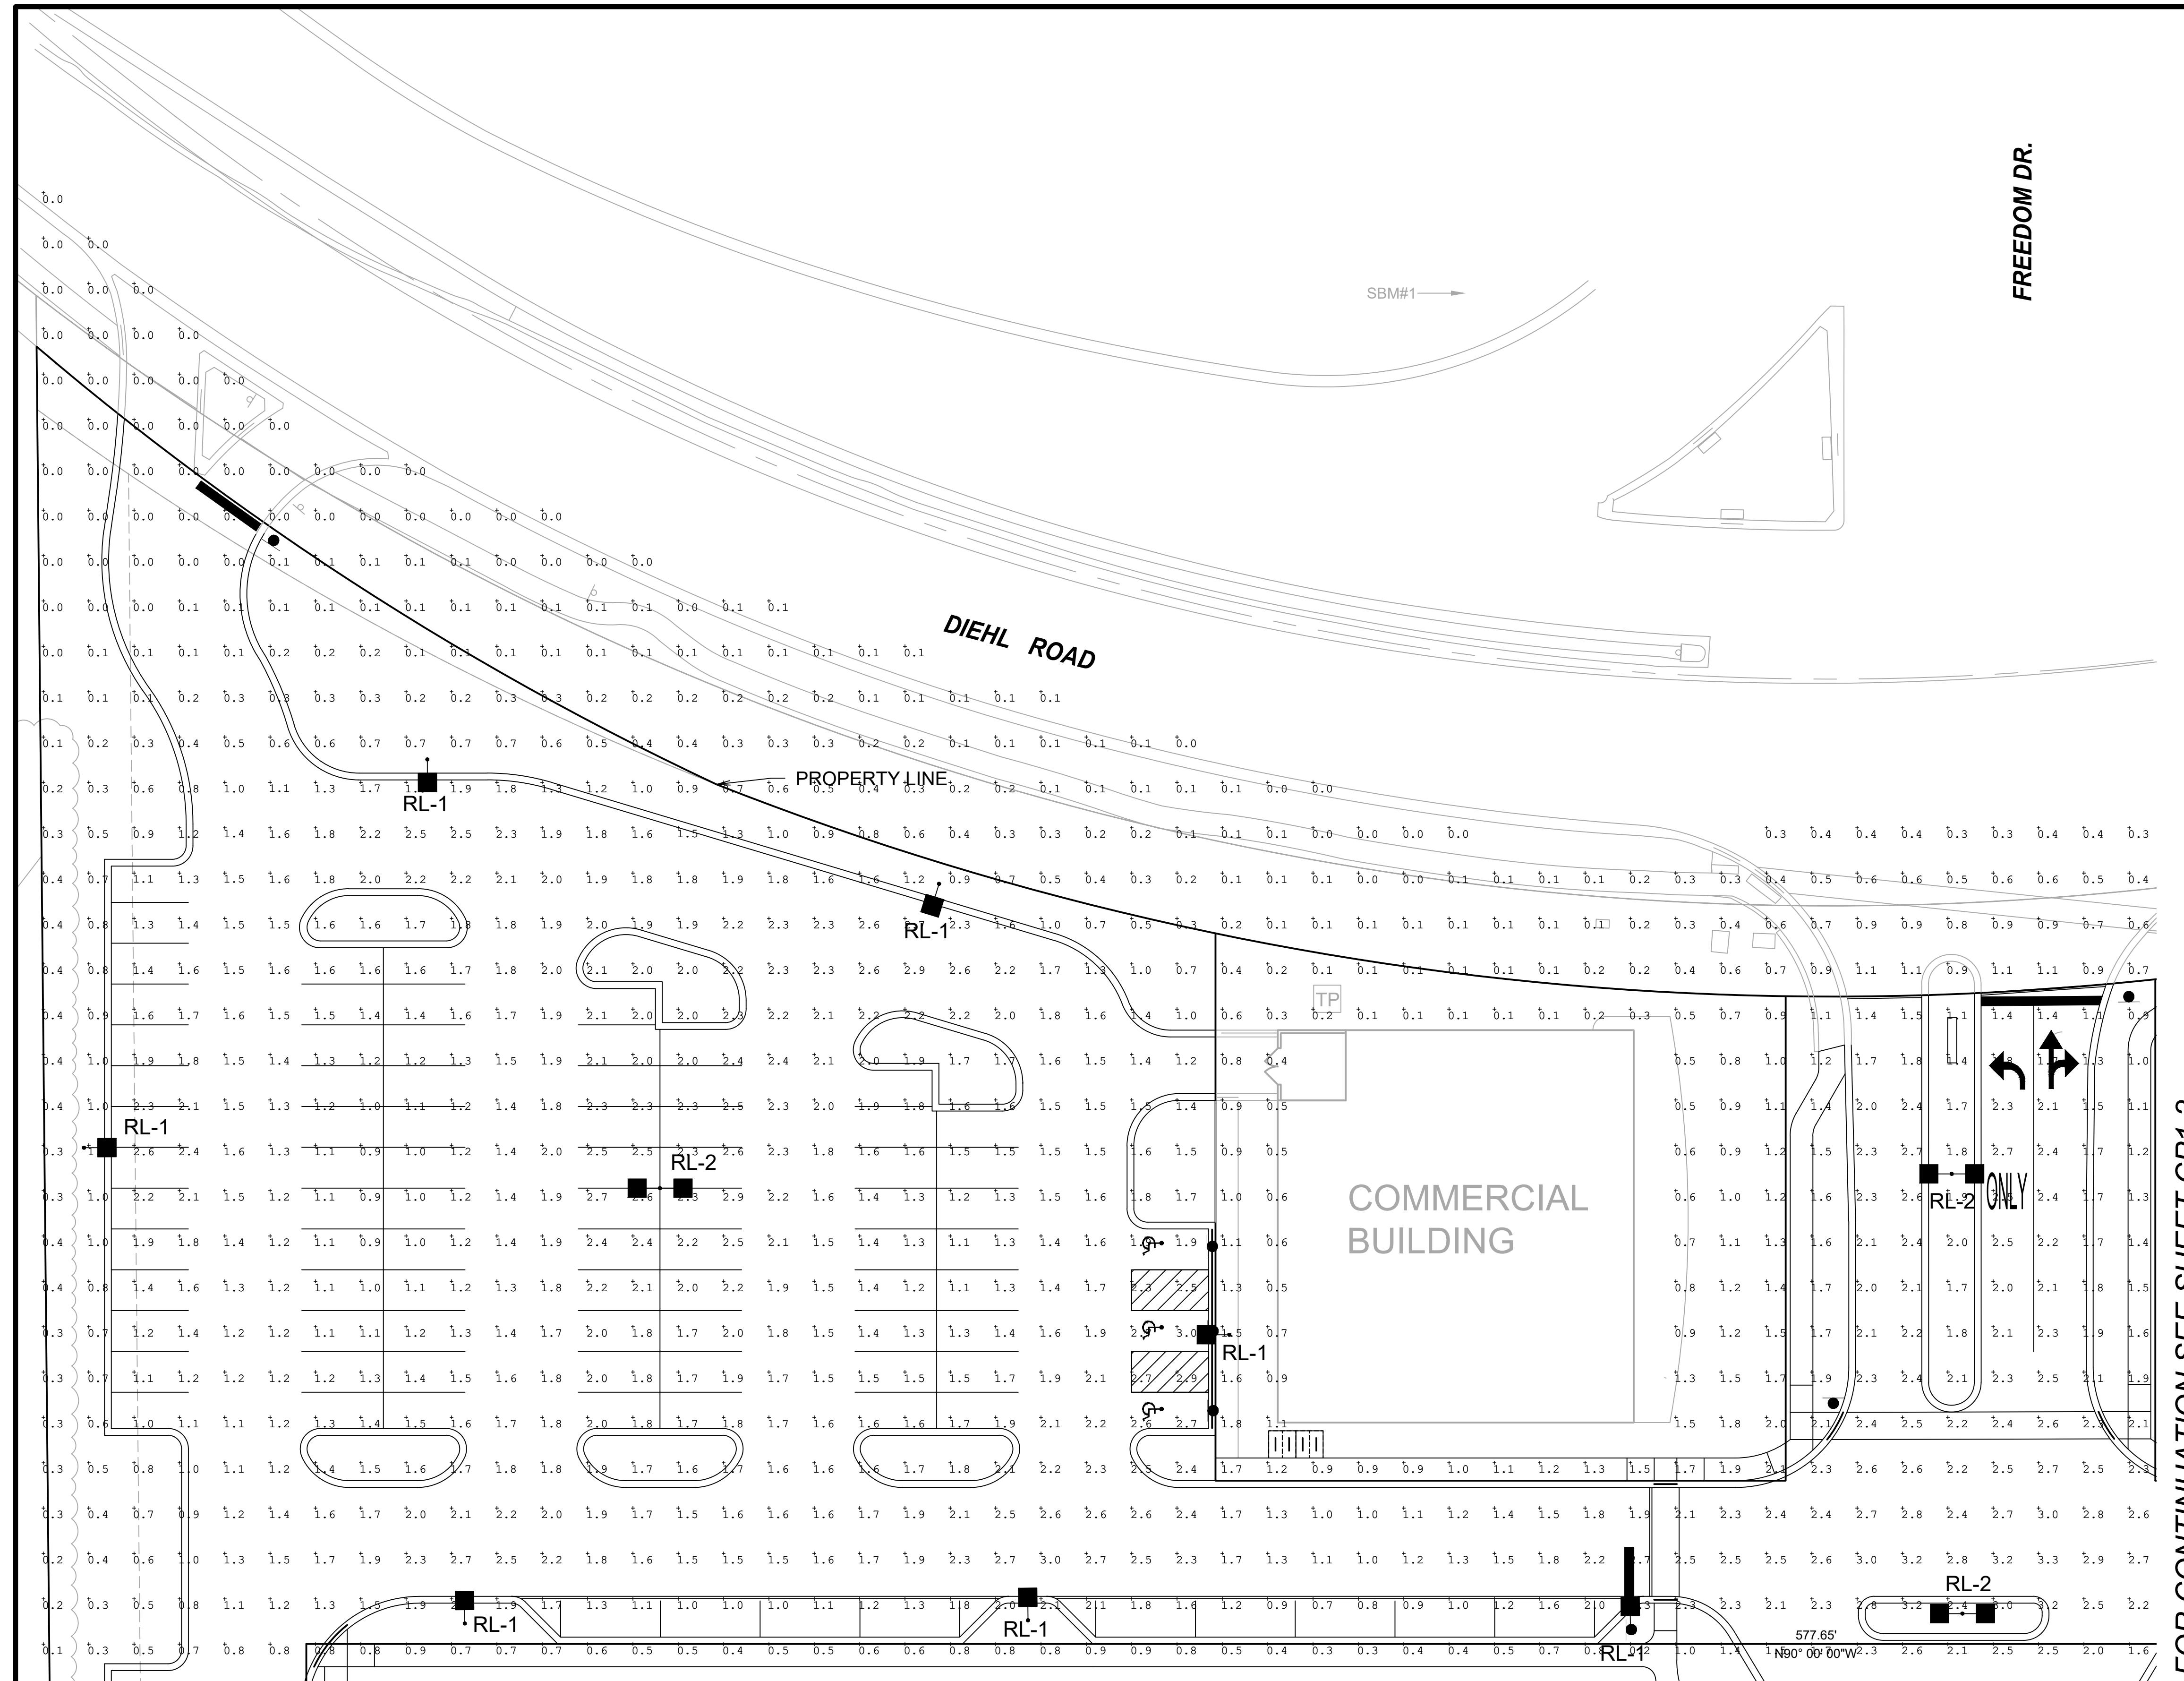


LEGEND
■ AREA NOT INCLUDED IN PHOTOMETRIC ANALYSIS

| SITE LIGHTING FIXTURE SCHEDULE | | | | | | | |
|--------------------------------|--|----------|------|-------|--|----------------------|------------------------------|
| Symbol | Description | Quantity | LLF | Color | Mounting | Config. | Catalog No. & Notes |
| EX-1 | EXISTING FIXTURE AND POLE TO REMAIN, RAB LIGHTING, ALED, 125W, TYPE III DISTRIBUTION | 5 | 0.75 | 4000K | 30'-0" POLE ON 2'-6" CONCRETE FOUNDATION, 32'-6" MOUNTING HEIGHT | 1 FIXTURE | ALED-3T-125-4000K-RG-480/D10 |
| EX-2 | EXISTING FIXTURES AND POLE TO REMAIN, RAB LIGHTING, ALED, 125W, TYPE III DISTRIBUTION | 7 | 0.75 | 4000K | 30'-0" POLE ON 2'-6" CONCRETE FOUNDATION, 32'-6" MOUNTING HEIGHT | 2 FIXTURE @ 180 DEG. | ALED-3T-125-4000K-RG-480/D10 |
| RL-1 | EXISTING FIXTURE AND POLE TO BE RELOCATED, RAB LIGHTING, ALED, 125W, TYPE II DISTRIBUTION | 18 | 0.75 | 4000K | 30'-0" POLE ON 2'-6" CONCRETE FOUNDATION, 32'-6" MOUNTING HEIGHT | 1 FIXTURE | ALED-3T-125-4000K-RG-480/D10 |
| RL-2 | EXISTING FIXTURE AND POLE TO BE RELOCATED, RAB LIGHTING, ALED, 125W, TYPE III DISTRIBUTION | 3 | 0.75 | 4000K | 30'-0" POLE ON 2'-6" CONCRETE FOUNDATION, 32'-6" MOUNTING HEIGHT | 2 FIXTURE @ 180 DEG. | ALED-3T-125-4000K-RG-480/D10 |

| CALCULATED LIGHTING LEVELS (FOOT CANDLES) | | | | | |
|--|---------|-----|-----|---------|---------|
| | Average | Max | Min | Avg/Min | Max/Min |
| PROPOSED LAYOUT PLAN | 1.50 | 3.3 | 0.4 | 3.75 | 8.25 |
| NAPERVILLE MULTI-FAMILY RESIDENTIAL LIGHTING REQUIREMENT | 2.4 | N/A | 0.6 | 4.0 | N/A |
| NAPERVILLE NEIGHBORHOOD SHOPPING CENTERS LIGHTING REQUIREMENTS | 0.8 | N/A | 0.2 | 4.0 | N/A |

NOTES:

- THE LIGHT POLE LOCATIONS ON THIS PLAN SHOW THE RECOMMENDED PLACEMENT. ADJUSTMENTS TO THESE LOCATIONS MAY BE REQUIRED TO ACCOMMODATE SITE CONDITIONS.
- PAVEMENT CALCULATION AREAS ARE TAKEN WITHIN THE LIMITS OF PAVEMENT AREAS IDENTIFIED ON THIS PLAN.
- THE PHOTOMETRIC PLAN WAS PREPARED CONSIDERING THE FIXTURES IN THE SCHEDULE ON THIS SHEET.
- THE FIXTURE TYPE AND WATTAGE WERE ASSUMED BASED ON A FIELD VISIT CONDUCTED ON 12/17/2024.

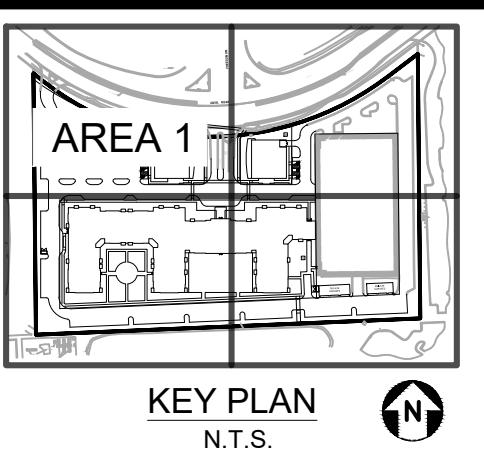

APPROVAL STAMPS:

| |
|---|
| 8 2/19/25 PZC FINAL ENGINEERING SUBMITTAL |
| 7 1/24/25 ISSUE FOR SD PROGRESS SET |
| 6 12/20/24 ISSUE FOR 100% SD |
| 5 11/13/24 ISSUE FOR 50% SD |
| No. Date Description |

SUBMISSIONS & REVISIONS

OWNER
HINES
444 W LAKE ST, SUITE 2400
CHICAGO, IL 60606
PHONE: 312.419.4900
HINES.COM

ARCHITECT
ANTUNOVICH ASSOCIATES
ARCHITECTURE - PLANNING - INTERIOR DESIGN
224 WEST HURON STREET, SUITE 7E
CHICAGO, ILLINOIS 60654
MAIN: 312.266.1126
FAX: 312.266.7123
ANTUNOVICH.COM

STRUCTURAL ENGINEER
PIERCE ENGINEERS
350 N LASALLE, SUITE 1010
CHICAGO, IL 60654
312.761.5693
PIERCEENGINEERS.COM

M.E.P. & F.P. ENGINEERS
RTM ENGINEERING CONSULTANTS
650 E. GONQUIN ROAD, SUITE 250
SCHAUMBURG, IL 60173
847.756.4180
RTMEC.COM

CIVIL ENGINEER
V3 COMPANIES
7325 JANES AVENUE
WOODRIDGE, IL 60517
PHONE: 630.724.9200
V3CO.COM

LANDSCAPE ARCHITECT
CONFLUENCE
307 N MICHIGAN AVE, SUITE 601
CHICAGO, IL 60601
PHONE: 302.663.5498
FAX: 512.288.8358
THINKCONFLUENCE.COM

GENERAL CONTRACTOR

PROJECT LOCATION
1200 E DIEHL RD
1200 E Diehl Road
Naperville, IL 60563

DRAWING TITLE
PHOTOMETRIC PLAN - AREA 1

GRAPHIC SCALE
1" = 20'

SEAL
DATE: 01/XX/2025
DRAWN BY: NRS
CHECKED BY: LC
PROJECT NO.: 240048 S04
DRAWING NO.: CP1.1

FOR CONTINUATION SEE SHEET CP1.3

FOR CONTINUATION SEE SHEET CP1.2

FOR CONTINUATION SEE SHEET CP1.1

FREEDOM DR.

IEHL ROAD


PROPERTY LINE

A schematic diagram showing a vertical pipe section labeled "EX-1". A horizontal branch pipe extends from the left side of the main vertical pipe. A small circular valve or fitting is located at the junction where the branch pipe meets the main pipe. The entire assembly is mounted on a rectangular base plate.

$\dagger_{0.3} \quad \dagger_{0.4} \quad \dagger_{0.4} \quad \dagger_{0.3} \quad \dagger_{0.3} \quad \dagger_{0.2} \quad \dagger_{0.1} \quad \dagger_{0.1} \quad \dagger_{0.1} \quad \dagger_{0.0} \quad \dagger_{0.0} \quad \dagger_{0.0} \quad \dagger_{0.0} \quad \dagger_{0.0} \quad \dagger_{0.1} \quad \dagger_{0.3} \quad \dagger_{0.6} \quad \dagger_{1.0} \quad \dagger_{1.3}$

COMMERCIAL BUILDING

FOR CONTINUATION SEE SHEET CP1.4

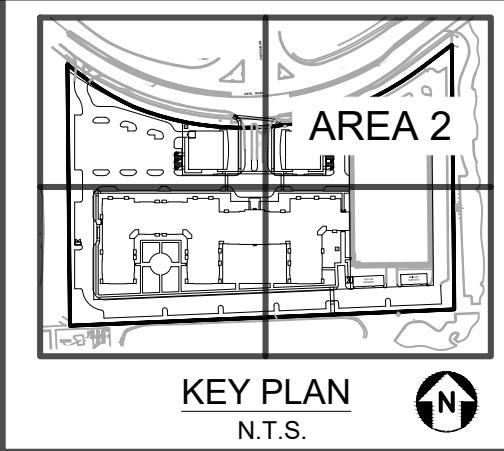

KEY PLAN

N.T.S.

| APPROVAL STAMPS: | | |
|------------------|----------|---------------------------------|
| No. | Date | Description |
| 8 | 2/19/25 | PZC FINAL ENGINEERING SUBMITTAL |
| 7 | 1/24/25 | ISSUE FOR SD PROGRESS SET |
| 6 | 12/20/24 | ISSUE FOR 100% SD |
| 5 | 11/13/24 | ISSUE FOR 50% SD |

| No. | Date | Description |
|------------------------------------|------|-------------|
| SUBMISSIONS & REVISIONS | | |

OWNER

HINES
444 W LAKE ST, SUITE 2400
CHICAGO, IL 60606
PHONE: 312.419.4900

The logo for Antunovich Associates consists of a large, stylized letter 'A' composed of three nested triangles pointing upwards. To the right of the icon, the word 'ANTUNOVICH' is written in a large, bold, sans-serif font. Below it, 'ASSOCIATES' is written in a slightly smaller, bold, sans-serif font. At the bottom of the logo, the words 'ARCHITECTURE • PLANNING • INTERIOR DESIGN' are written in a smaller, all-caps, sans-serif font.

STRUCTURAL ENGINEER

PIERCE ENGINEERS
350 N LASALLE, SUITE 1010
CHICAGO, IL, 60654
312.761.5693

1470-0402(199703)10:2;1-2

**RTM ENGINEERING
CONSULTANTS**
650 E. ALGONQUIN ROAD, SUITE 250
SCHAUMBURG, IL 60173
847.756.4180

RTMEC.CO

CIVIL ENGINEER
V3 COMPANIES
7325 JANES AVENUE
WOODRIDGE, IL 60517
PHONE: 630.724.9200

VSCO.COM

LANDSCAPE ARCHITECT

CONFLUENCE

307 N MICHIGAN AVE, SUITE 601
CHICAGO, IL, 60601
PHONE: 302.663.5498
FAX: 515.288.8359
THINKCONFLUENCE.COM

BRUNNEN

PROJECT LOCATION

Naperville, IL 60563

| | |
|------|---------------------------|
| SEAL | DATE: 01/XX/2025 |
| | DRAWN BY: NRS |
| | CHECKED BY: LC |
| | PROJECT NO: 240048 S04 |

DRAWING NO:
CP1 2

of 1.2


COPYRIGHT 2024

EXHIBIT D


N:\2024\240048\Drawings\ACAD\LD\S04\Sheet Drawings\P1.0Photo240048.dwg 2/21/2025

1

FOR CONTINUATION SEE SHEET CP1.1

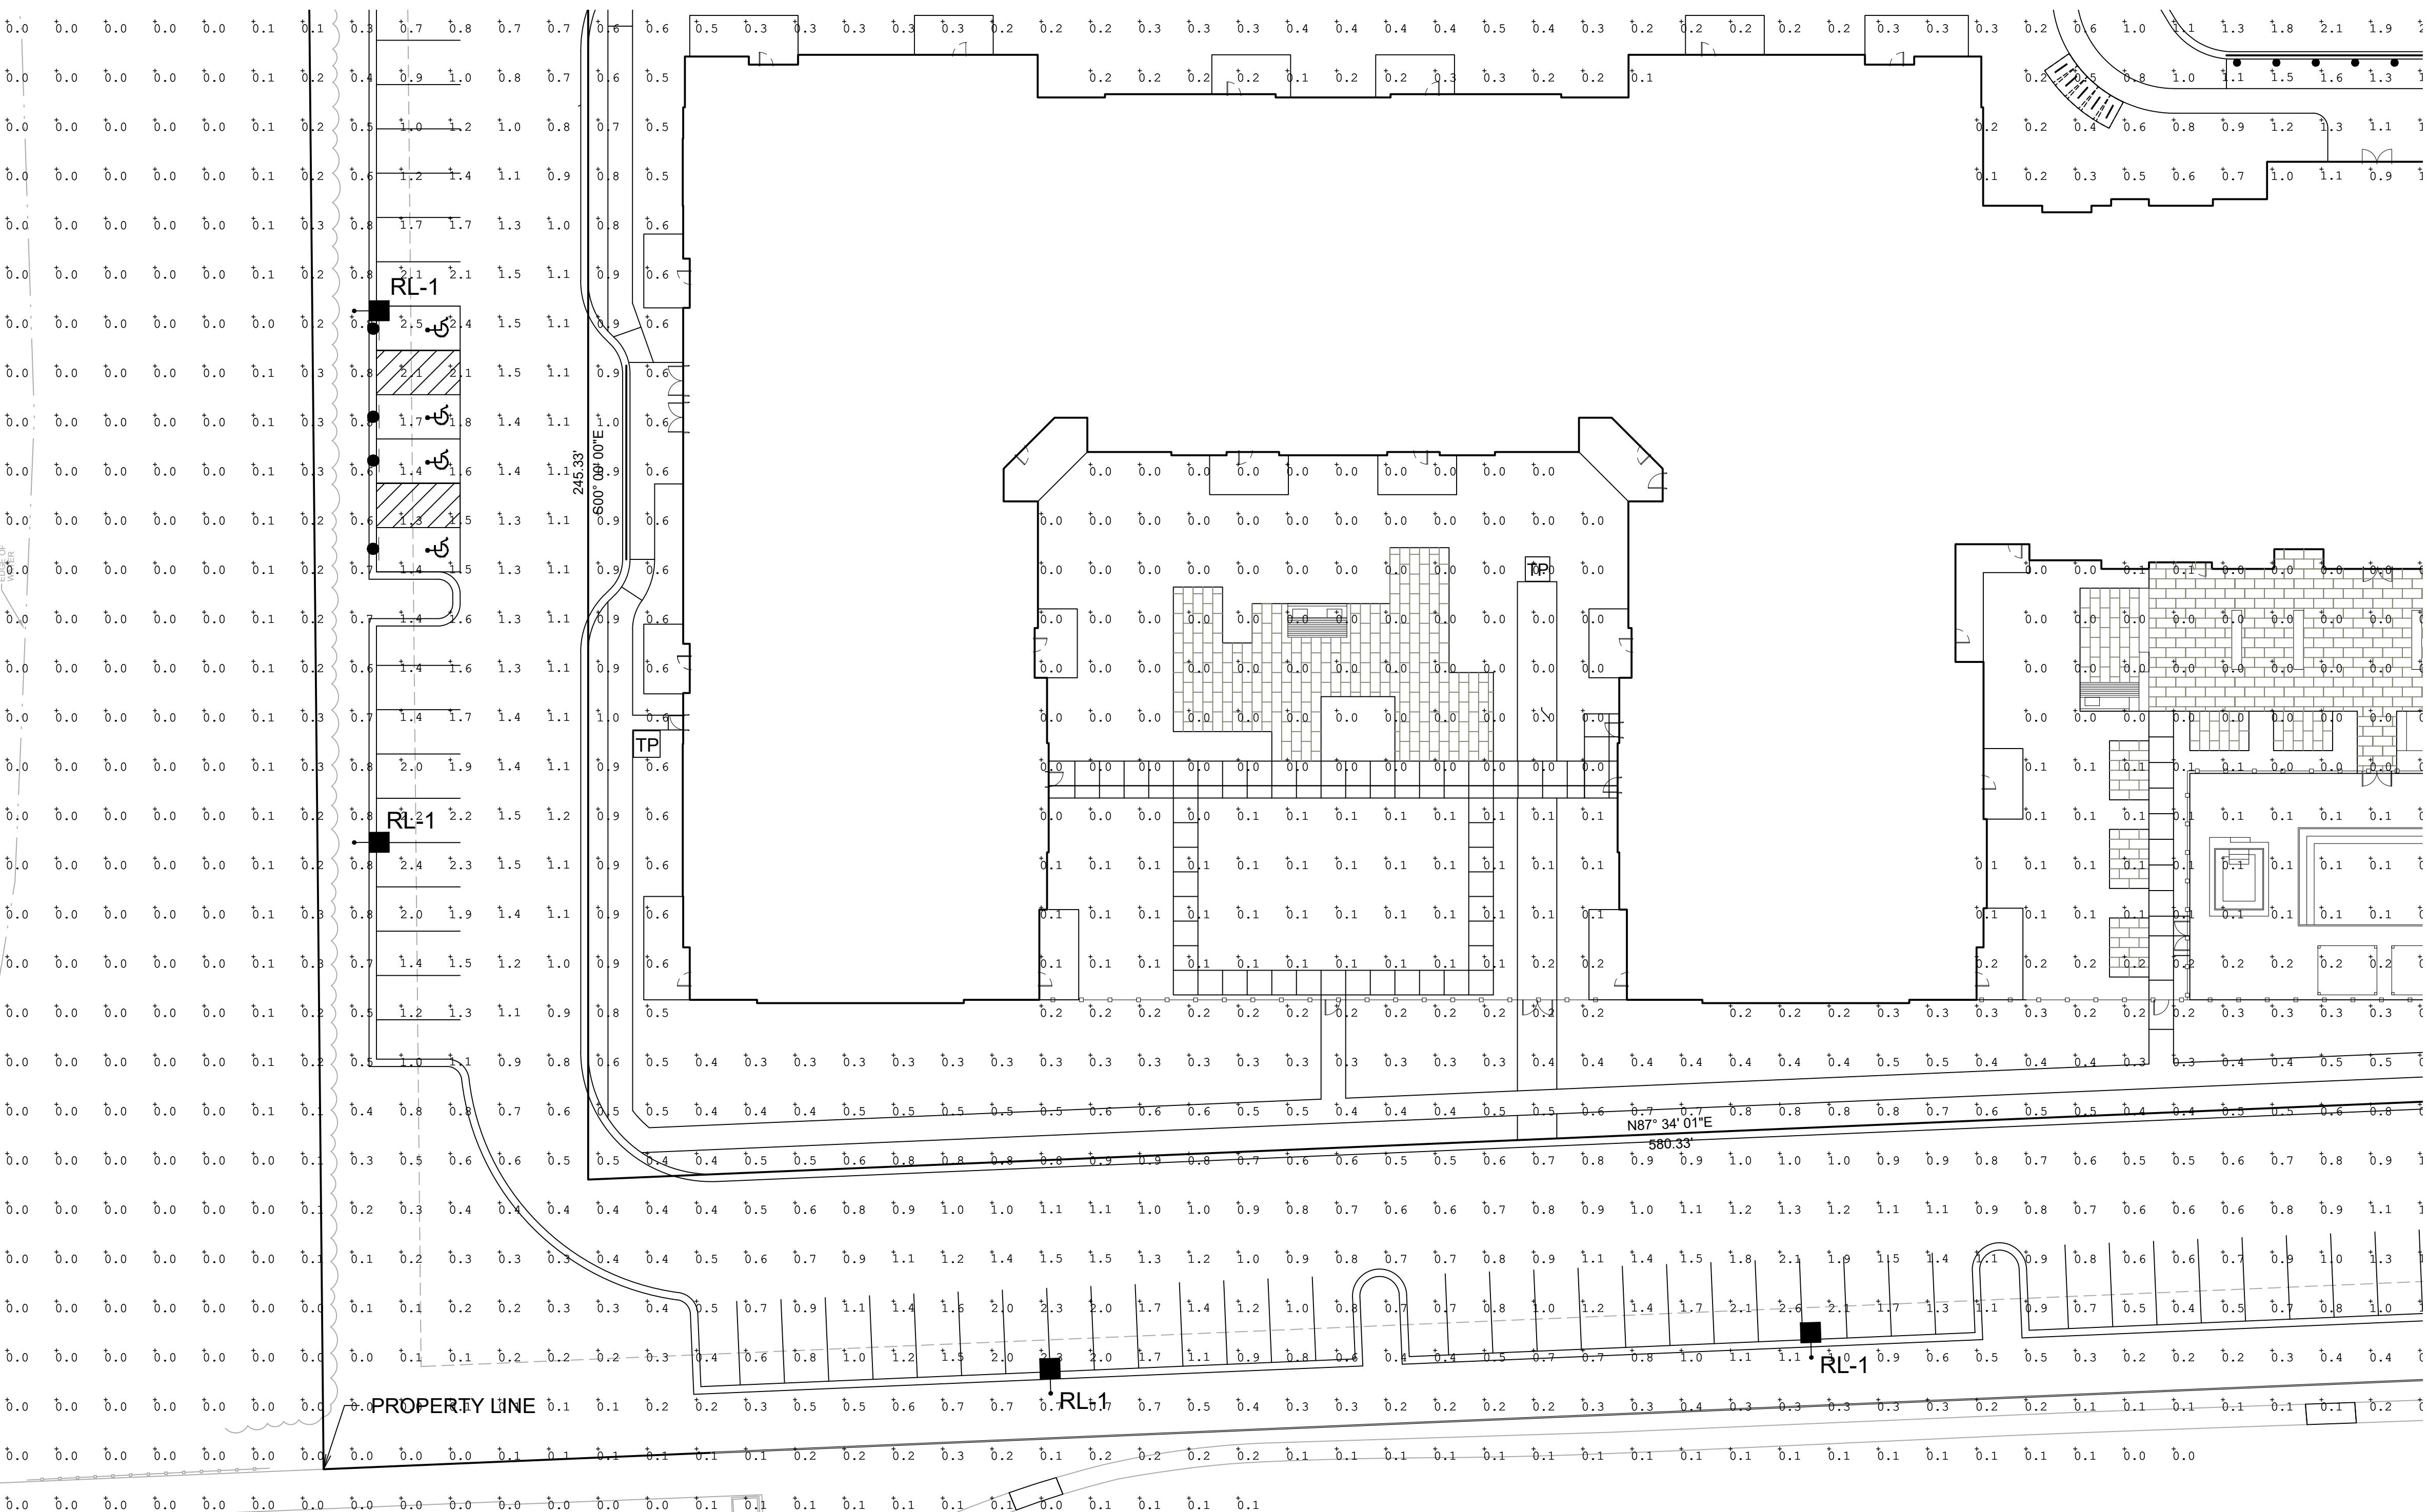



FOR CONTINUATION SEE SHEET CP1.4

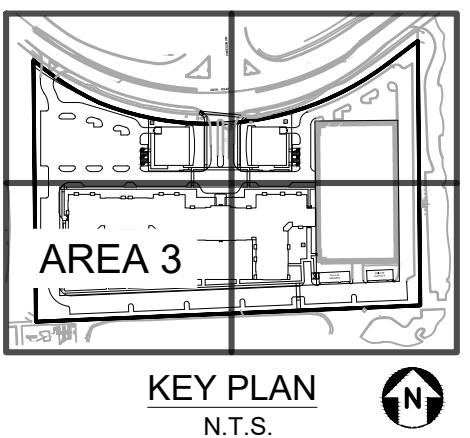

| | |
|---|--|
| APPROVAL STAMPS: | |
| AREA 3 | |
| KEY PLAN N.T.S. | |
| 8 2/19/25 PZC FINAL ENGINEERING SUBMITTAL 7 1/24/25 ISSUE FOR SD PROGRESS SET 6 12/20/24 ISSUE FOR 100% SD 5 11/13/24 ISSUE FOR 50% SD No. Date Description | |
| SUBMISSIONS & REVISIONS | |
| OWNER | |
| HINES 444 W LAKESIDE, SUITE 2400 CHICAGO, IL 60606 PHONE: 312.419.4900 HINES.COM | |
| ARCHITECT | |
| ANTUNOVICH ASSOCIATES <small>ARCHITECTURE - PLANNING - INTERIOR DESIGN</small> 224 WEST HURON STREET, SUITE 7E CHICAGO, ILLINOIS 60654 MAIN: 312.266.1126 FAX: 312.266.7123 ANTUNOVICH.COM | |
| STRUCTURAL ENGINEER | |
| PIERCE ENGINEERS 350 N LASALLE, SUITE 1010 CHICAGO, IL 60654 312.761.5693 PIERCEENGINEERS.COM | |
| M.E.P. & F.P. ENGINEERS | |
| RTM ENGINEERING CONSULTANTS 650 E. GONQUIN ROAD, SUITE 250 SCHAUMBURG, IL 60173 847.756.4180 RTMEE.COM | |
| CIVIL ENGINEER | |
| V3 COMPANIES 7325 JANES AVENUE WOODRIDGE, IL 60517 PHONE: 630.724.9200 V3CO.COM | |
| LANDSCAPE ARCHITECT | |
| CONFLUENCE 307 N MICHIGAN AVE, SUITE 601 CHICAGO, IL 60601 PHONE: 302.663.5498 FAX: 515.285.8358 THINKCONFLUENCE.COM | |
| GENERAL CONTRACTOR | |
| PROJECT LOCATION | |
| 1200 E DIEHL RD <small>1200 E Diehl Road Naperville, IL 60563</small> | |
| DRAWING TITLE | |
| PHOTOMETRIC PLAN - AREA 3 | |
| SEAL | |
| DATE: 01/XX/2025 DRAWN BY: NRS CHECKED BY: LC PROJECT NO: 240048 S04 | |
| GRAPHIC SCALE | |
| 1" = 20' | |
| DRAWING NO: | |
| CP1.3 | |

FOR CONTINUATION SEE SHEET CP1.2

FOR CONTINUATION SEE SHEET CP1.3

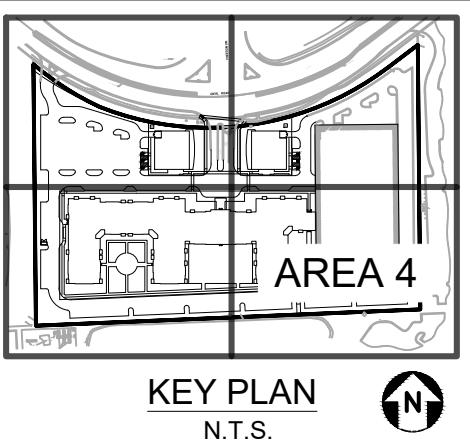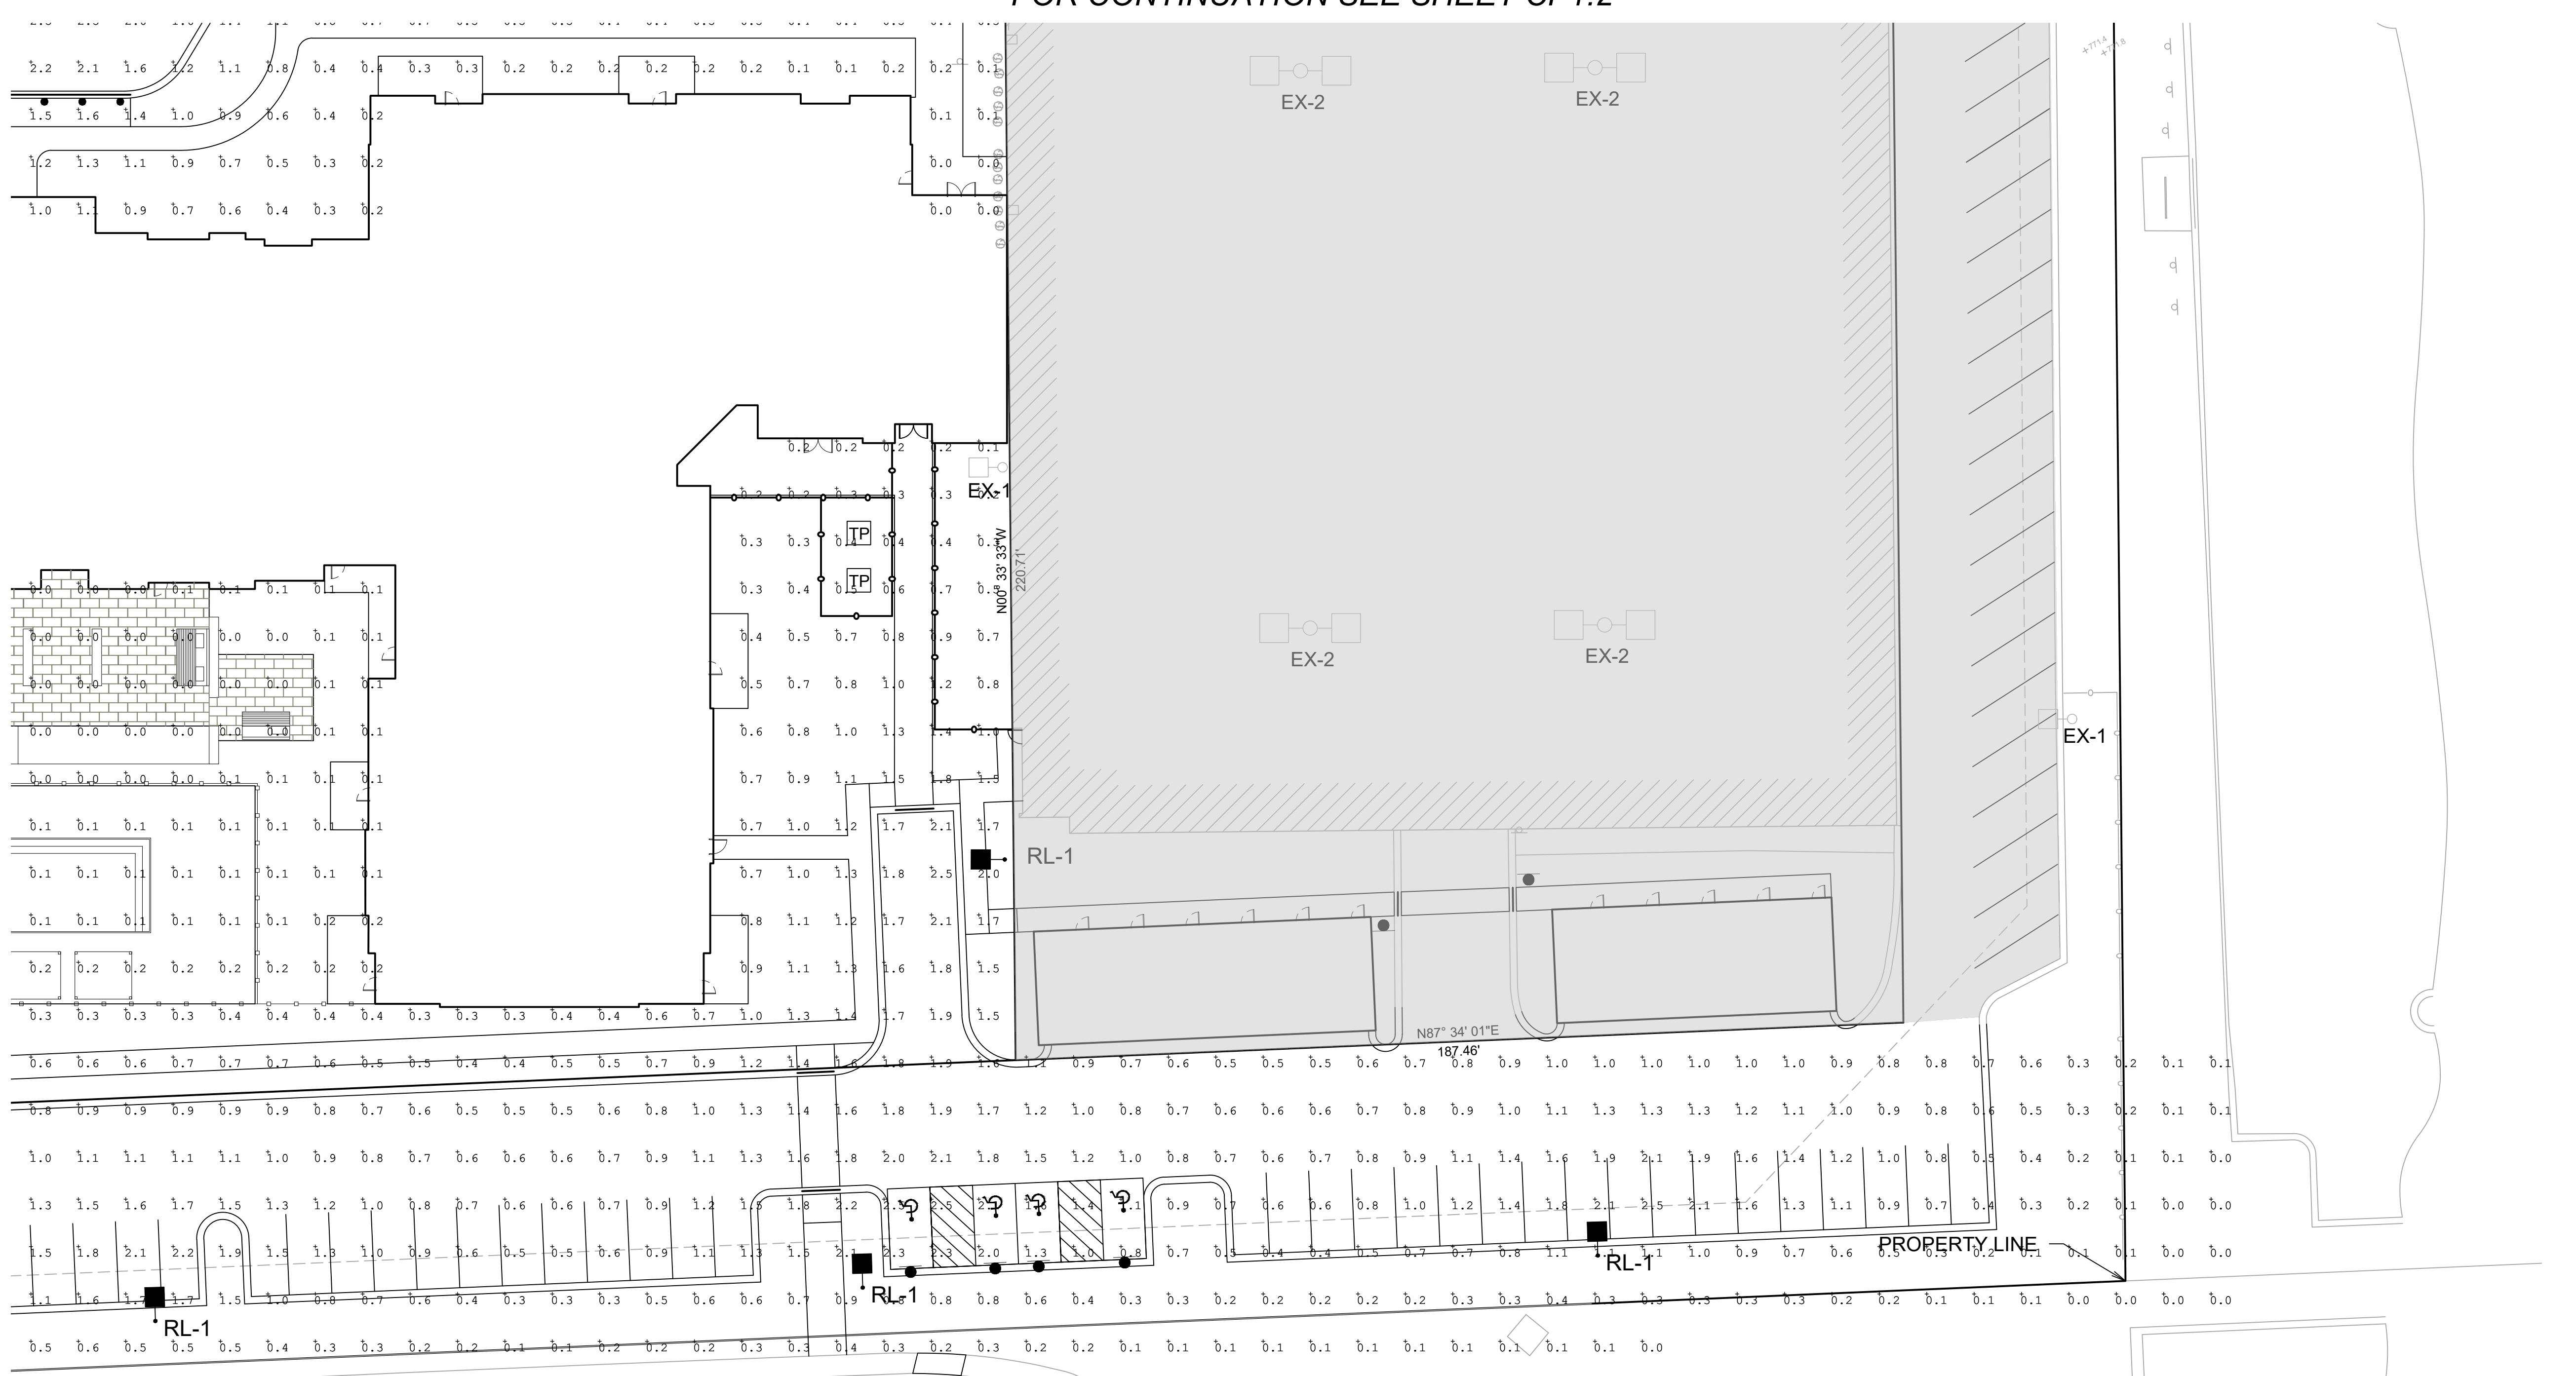

| APPROVAL STAMPS: | |
|-------------------------|--|
| 8 2/19/25 | PZC FINAL ENGINEERING SUBMITTAL |
| 7 1/24/25 | ISSUE FOR SD PROGRESS SET |
| 6 12/20/24 | ISSUE FOR 100% SD |
| 5 11/13/24 | ISSUE FOR 50% SD |
| No. Date | Description |
| SUBMISSIONS & REVISIONS | |
| OWNER | HINES 444 W LAKE ST, SUITE 2400 CHICAGO, IL 60606 PHONE: 312.419.4900 HINES.COM |
| ARCHITECT | ANTUNOVICH ASSOCIATES ARCHITECTURE PLANNING + INTERIOR DESIGN 224 WEST HURON STREET, SUITE 7E CHICAGO, ILLINOIS 60654 MAIN: 312.266.1126 FAX: 312.266.7123 ANTUNOVICH.COM |
| STRUCTURAL ENGINEER | PIERCE ENGINEERS 350 N LASALLE, SUITE 1010 CHICAGO, IL 60654 312.761.5693 PIERCEEENGINEERS.COM |
| M.E.P. & F.P. ENGINEERS | RTM ENGINEERING CONSULTANTS 650 E. GONQUIN ROAD, SUITE 250 SCHAUMBURG, IL 60173 847.756.4180 RTMEC.COM |
| CIVIL ENGINEER | V3 COMPANIES 7325 JANES AVENUE WOODRIDGE, IL 60517 PHONE: 630.724.9200 V3CO.COM |
| LANDSCAPE ARCHITECT | CONFLUENCE 307 N MICHIGAN AVE, SUITE 601 CHICAGO, IL 60601 PHONE: 302.663.5498 FAX: 515.288.8356 THINKCONFLUENCE.COM |
| GENERAL CONTRACTOR | |
| PROJECT LOCATION | 1200 E DIEHL RD 1200 E Diehl Road Naperville, IL 60563 |
| DRAWING TITLE | PHOTOMETRIC PLAN - AREA 4 |
| SEAL | DATE: 01/XX/2025 DRAWN BY: NRS CHECKED BY: LC PROJECT NO.: 240048 S04 |
| DRAWING NO: | CP1.4 |
| GRAPHIC SCALE | 20 10 0 20 1" = 20' |