
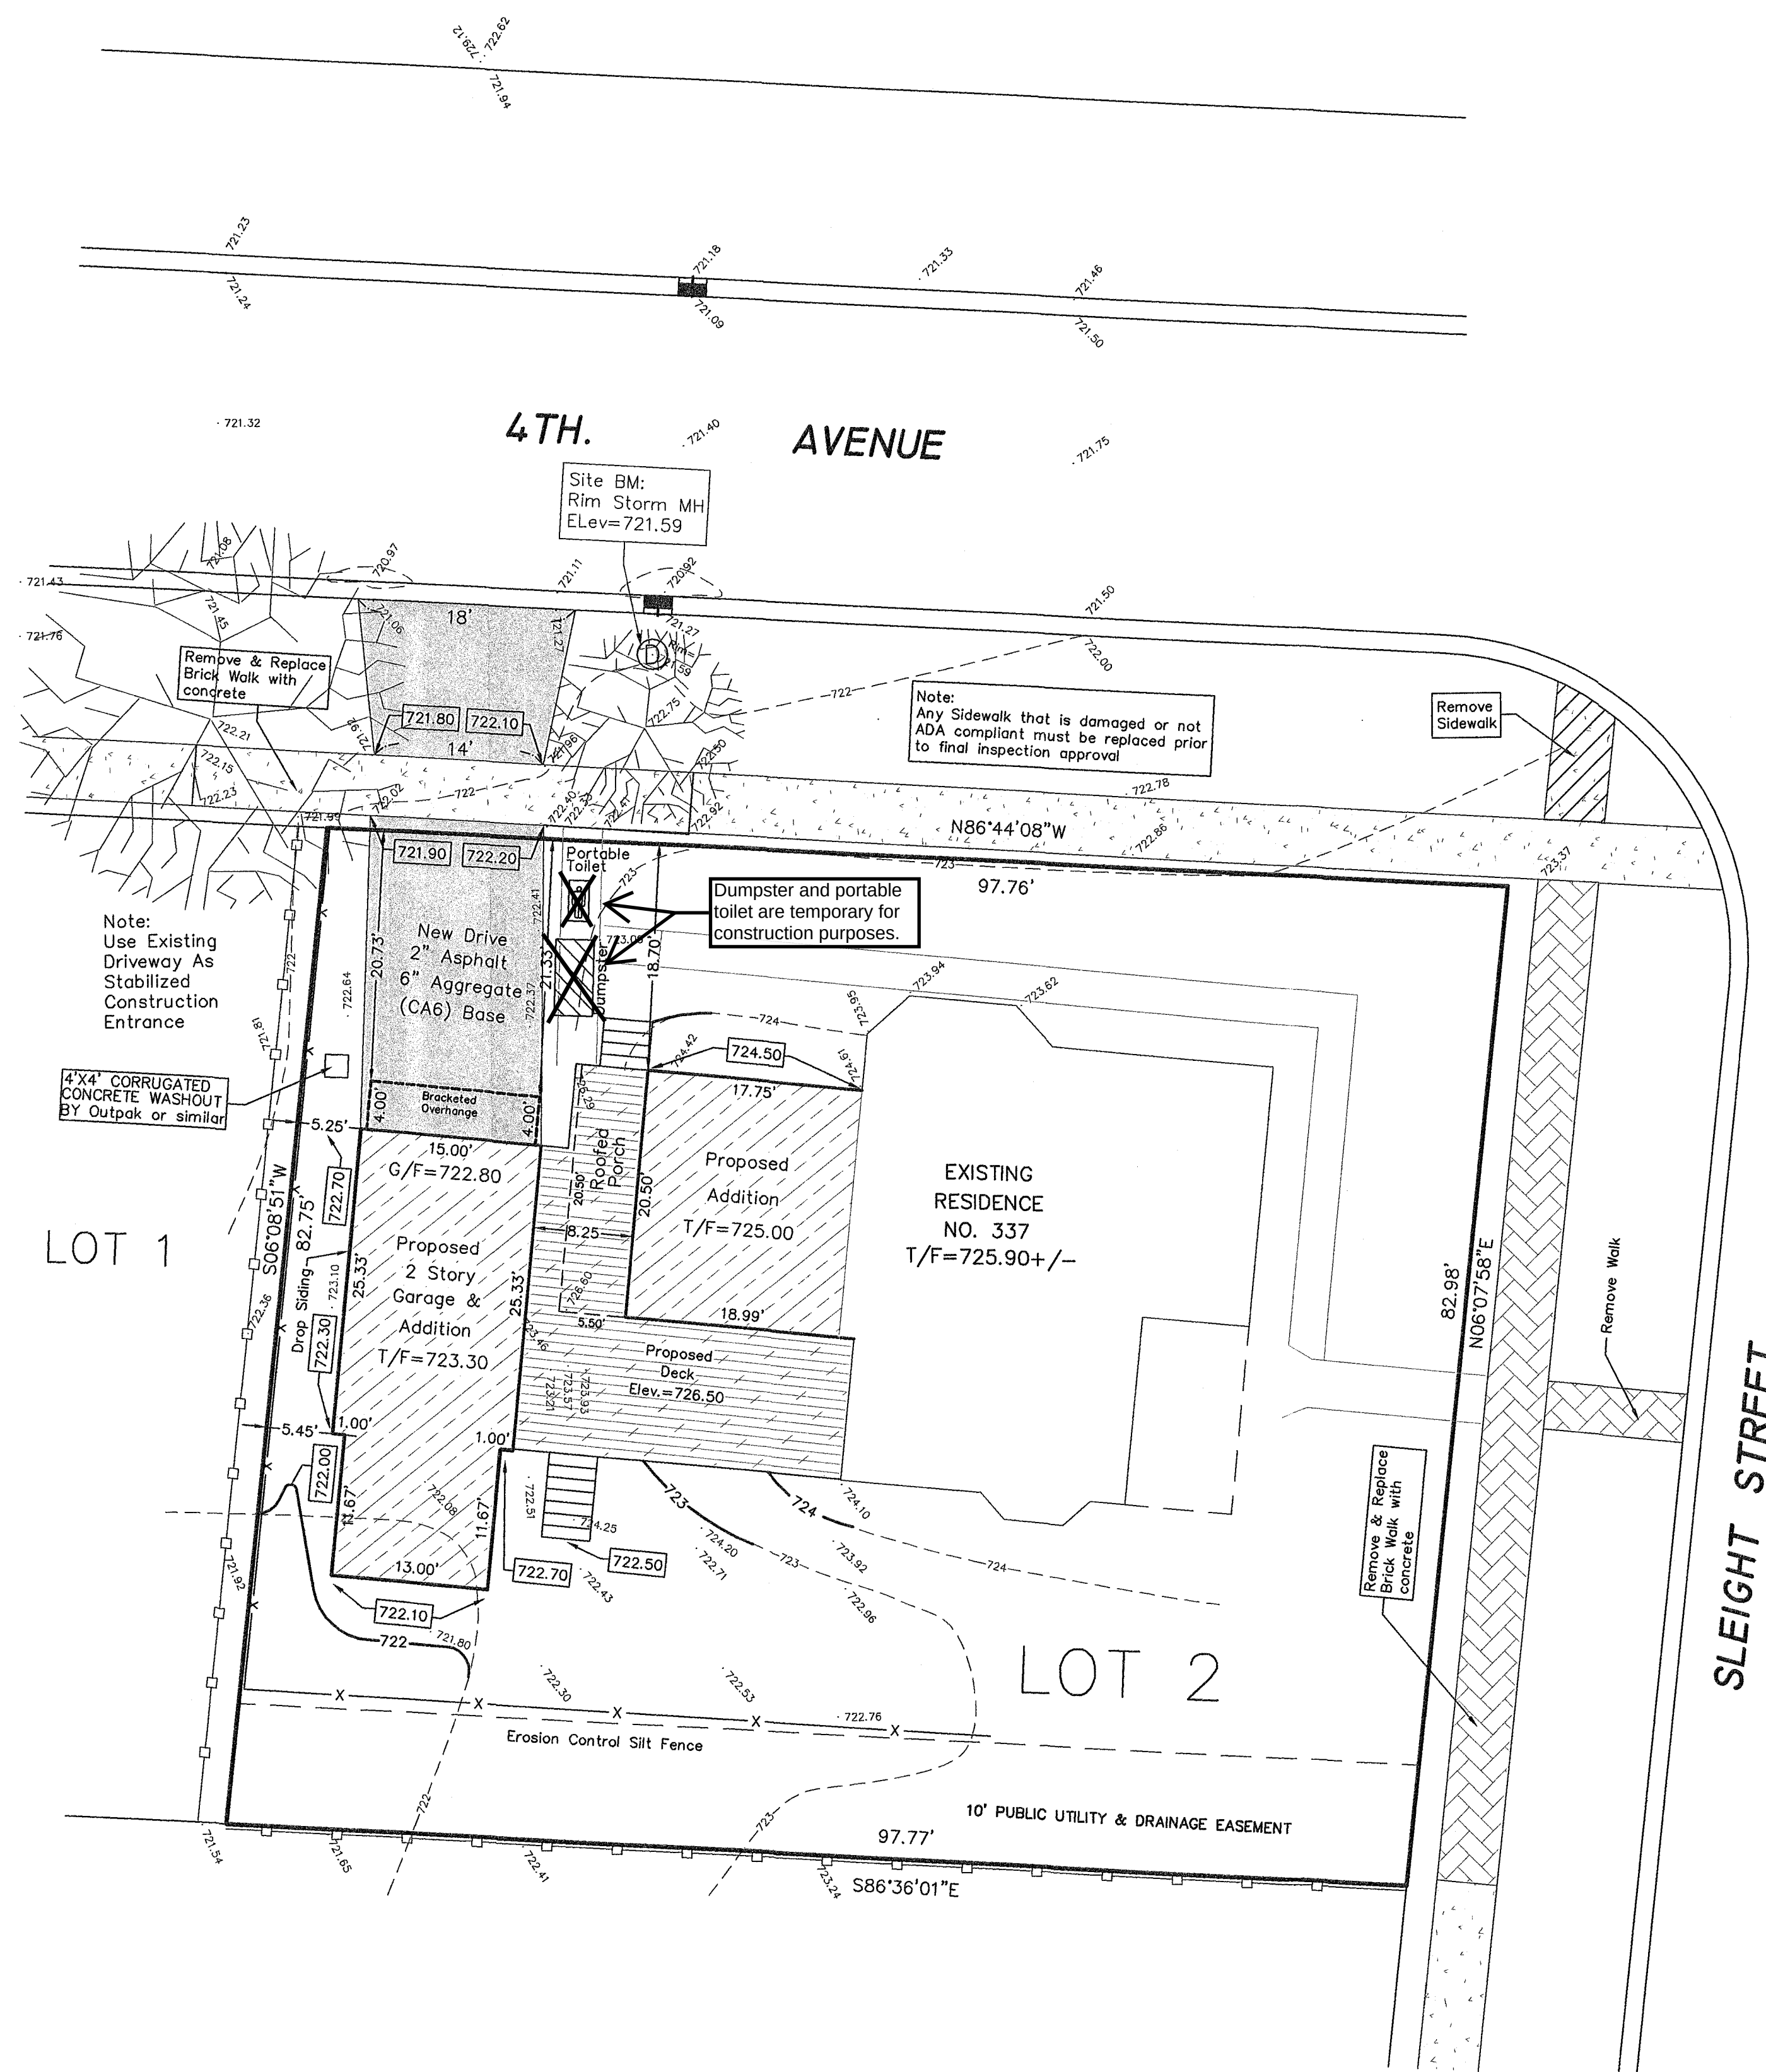
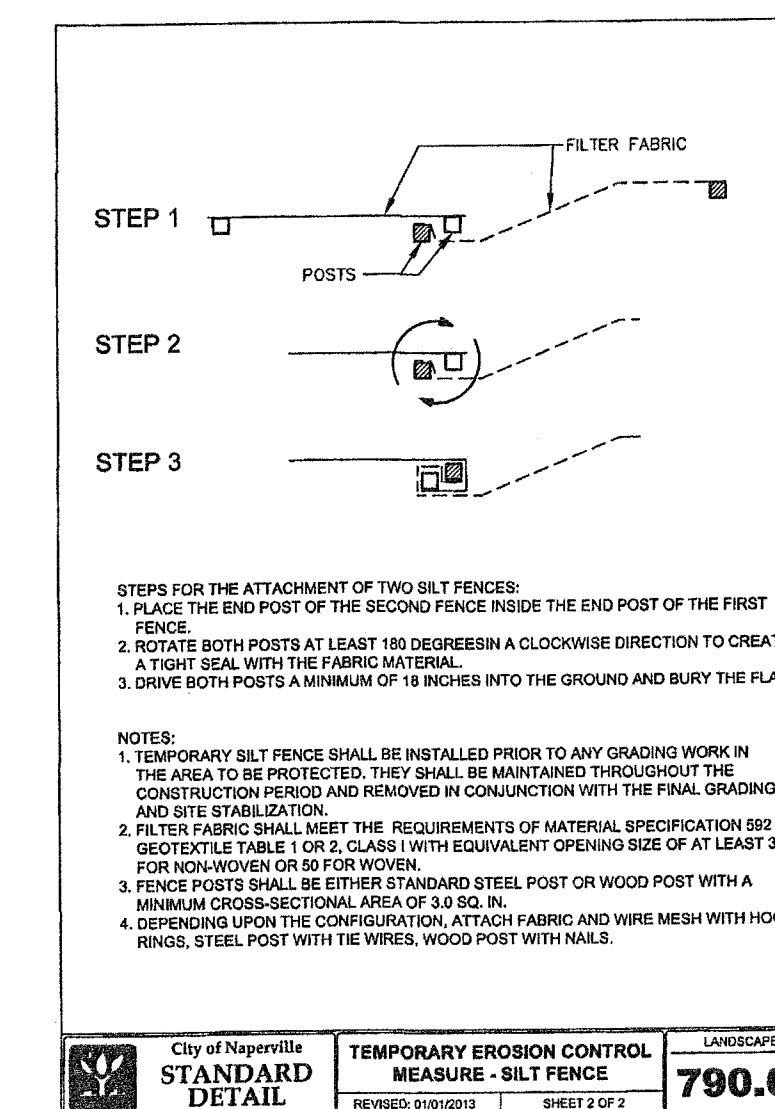


LOT 2 OF ROXANE NIGRO'S RESUBDIVISION, RECORDED AS R95-57595, PREVIOUSLY IN BLOCK 2 IN ELLSWORTH AND SONS ADDITION TO NAPERVILLE IN THE NORTHWEST QUARTER OF SECTION 18, TOWNSHIP 38 NORTH, RANGE 10 EAST OF THE THIRD PRINCIPAL MERIDIAN, IN DUPAGE COUNTY, ILLINOIS.
337 N Sleight St., Naperville, Illinois.

LOT 2 OF ROXANE NIGRO'S RESUBDIVISION, RECORDED AS R95-57595, PREVIOUSLY IN BLOCK 2 IN ELLSWORTH AND SONS ADDITION TO NAPERVILLE IN THE NORTHWEST QUARTER OF SECTION 18, TOWNSHIP 38 NORTH, RANGE 10 EAST OF THE THIRD PRINCIPAL MERIDIAN, IN DUPAGE COUNTY, ILLINOIS.
337 N Sleight St., Naperville, Illinois.

337 N Sleight St., Naperville, Illinois

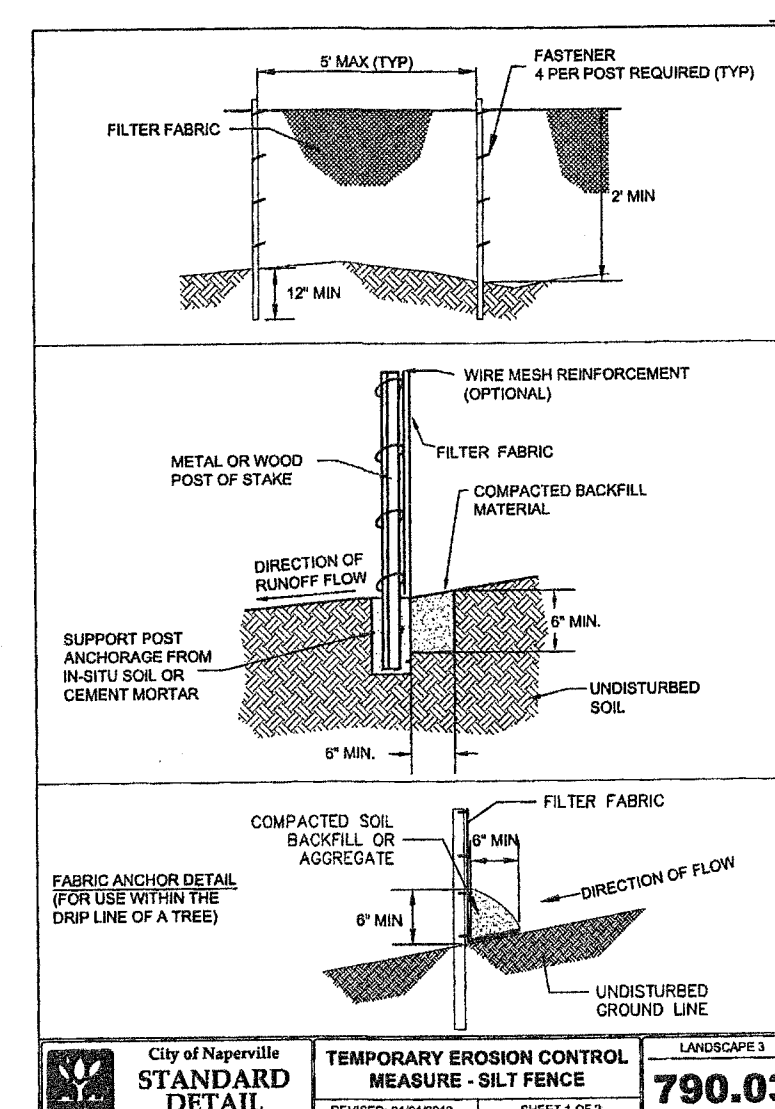

Legend

Existing spot elevation	.718.12
Proposed spot elevation	665.00
Existing contour	- - - - - 674 - - - - -
Proposed contour	————— 676 —————

Bench Mark:
Existing Topography
measured via GPS 88 Datum
Site BM: Rim Storm MH
Side 4th Elev. = 721.59

Proposed Impervious Area	
Proposed Garage	+532 sq.f.
Proposed Addition to House	+41 sq.f.
Roofed Porch Addition	+113 sq.f.
Proposed Driveway Addition	+105 sq.f.
Existing garage Removal	-320 sq.f.
Existing Brick Patio Removal	-250 sq.f.
Net New Impervious Area	= +221 sq.f.

Note:
The contractor is solely responsible for
Ways, Means, Methods, Procedures and
Site Safety.

Clarence W Rymearson
Clarence W Rymearson 062-023523 exp. 11/30
RYNEAR & SON, INC.
PROFESSIONAL DESIGN FIRM LICENSE NUMBER 184-004

Consulting Engineers
Professional Design Firm
Licenses No. 184-004637

595 BUTTONWOOD CIRCLE
NAPERVILLE, ILLINOIS 60540

(630) 355-9889 PHONE
(630) 355-5362 FAX

#	Date	Description
	06-06-25	Field Measurements
1	09-18-25	Per CON Review 7-31-25
2	10-15-25	Per CON Review 10-08-25

PROJECT: Addition Grading Plan
337 N. Sleight

Prepared For:

Ph: (630) 306-9904

Date: _____

Design/Drawn: **WAF**

Approved: **CWF**

Book No.: _____

File No.: _____

SHEET TITLE:

Addition Grading Plan

SHEET NUMBER

C-1

SHEET **1** OF
Project No.: **25-834**