


Addition Grading Plan

LOT 2 OF ROXANE NIGRO'S RESUBDIVISION, RECORDED AS R95-57595, PREVIOUSLY IN BLOCK 2 IN ELLSWORTH AND SONS ADDITION TO NAPERVILLE IN THE NORTHWEST QUARTER OF SECTION 18, TOWNSHIP 38 NORTH, RANGE 10 EAST OF THE THIRD PRINCIPAL MERIDIAN, IN DUPAGE COUNTY, ILLINOIS.


337 N Sleight St., Naperville, Illinois.

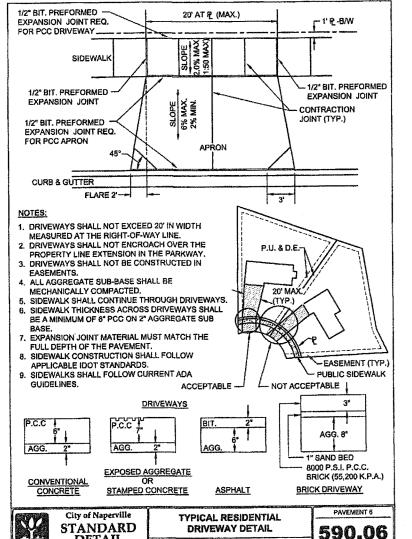


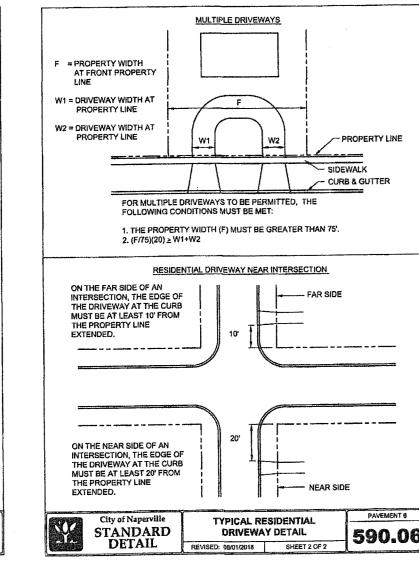


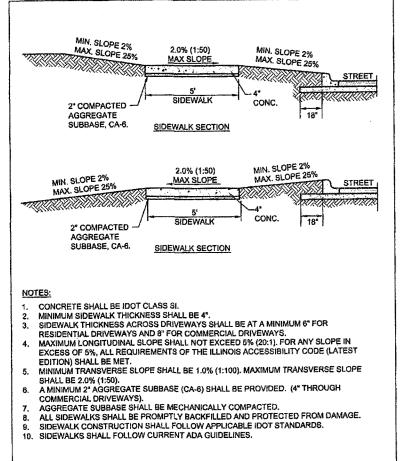


City of Naperville
STANDARD
DETAIL
REVISED: 01/01/2013
SHEET 1 OF 1

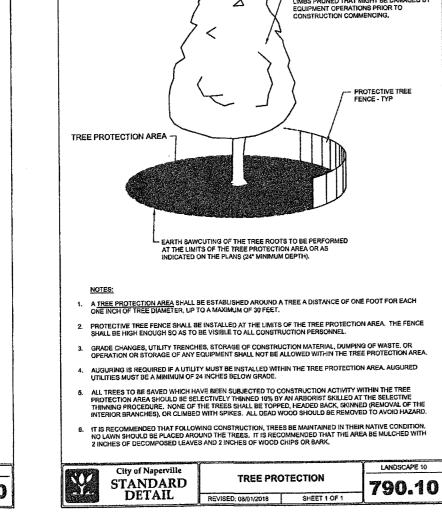

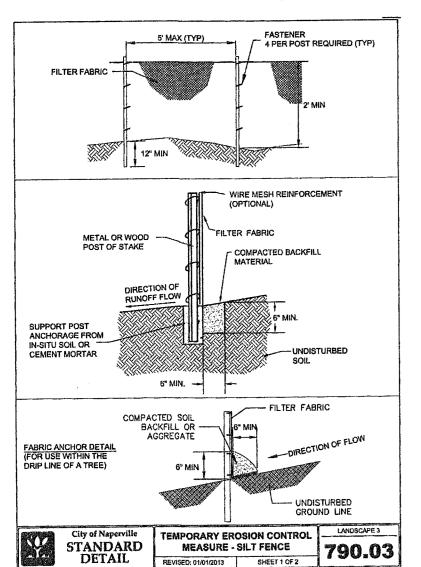

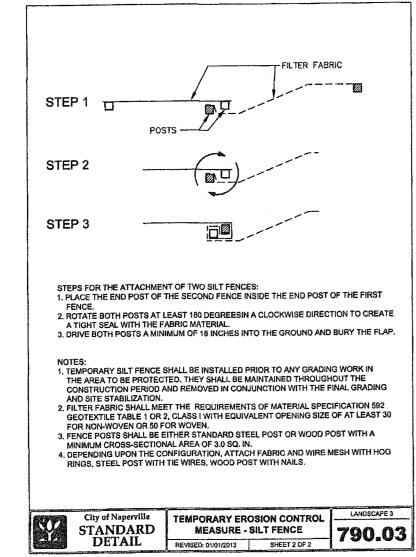

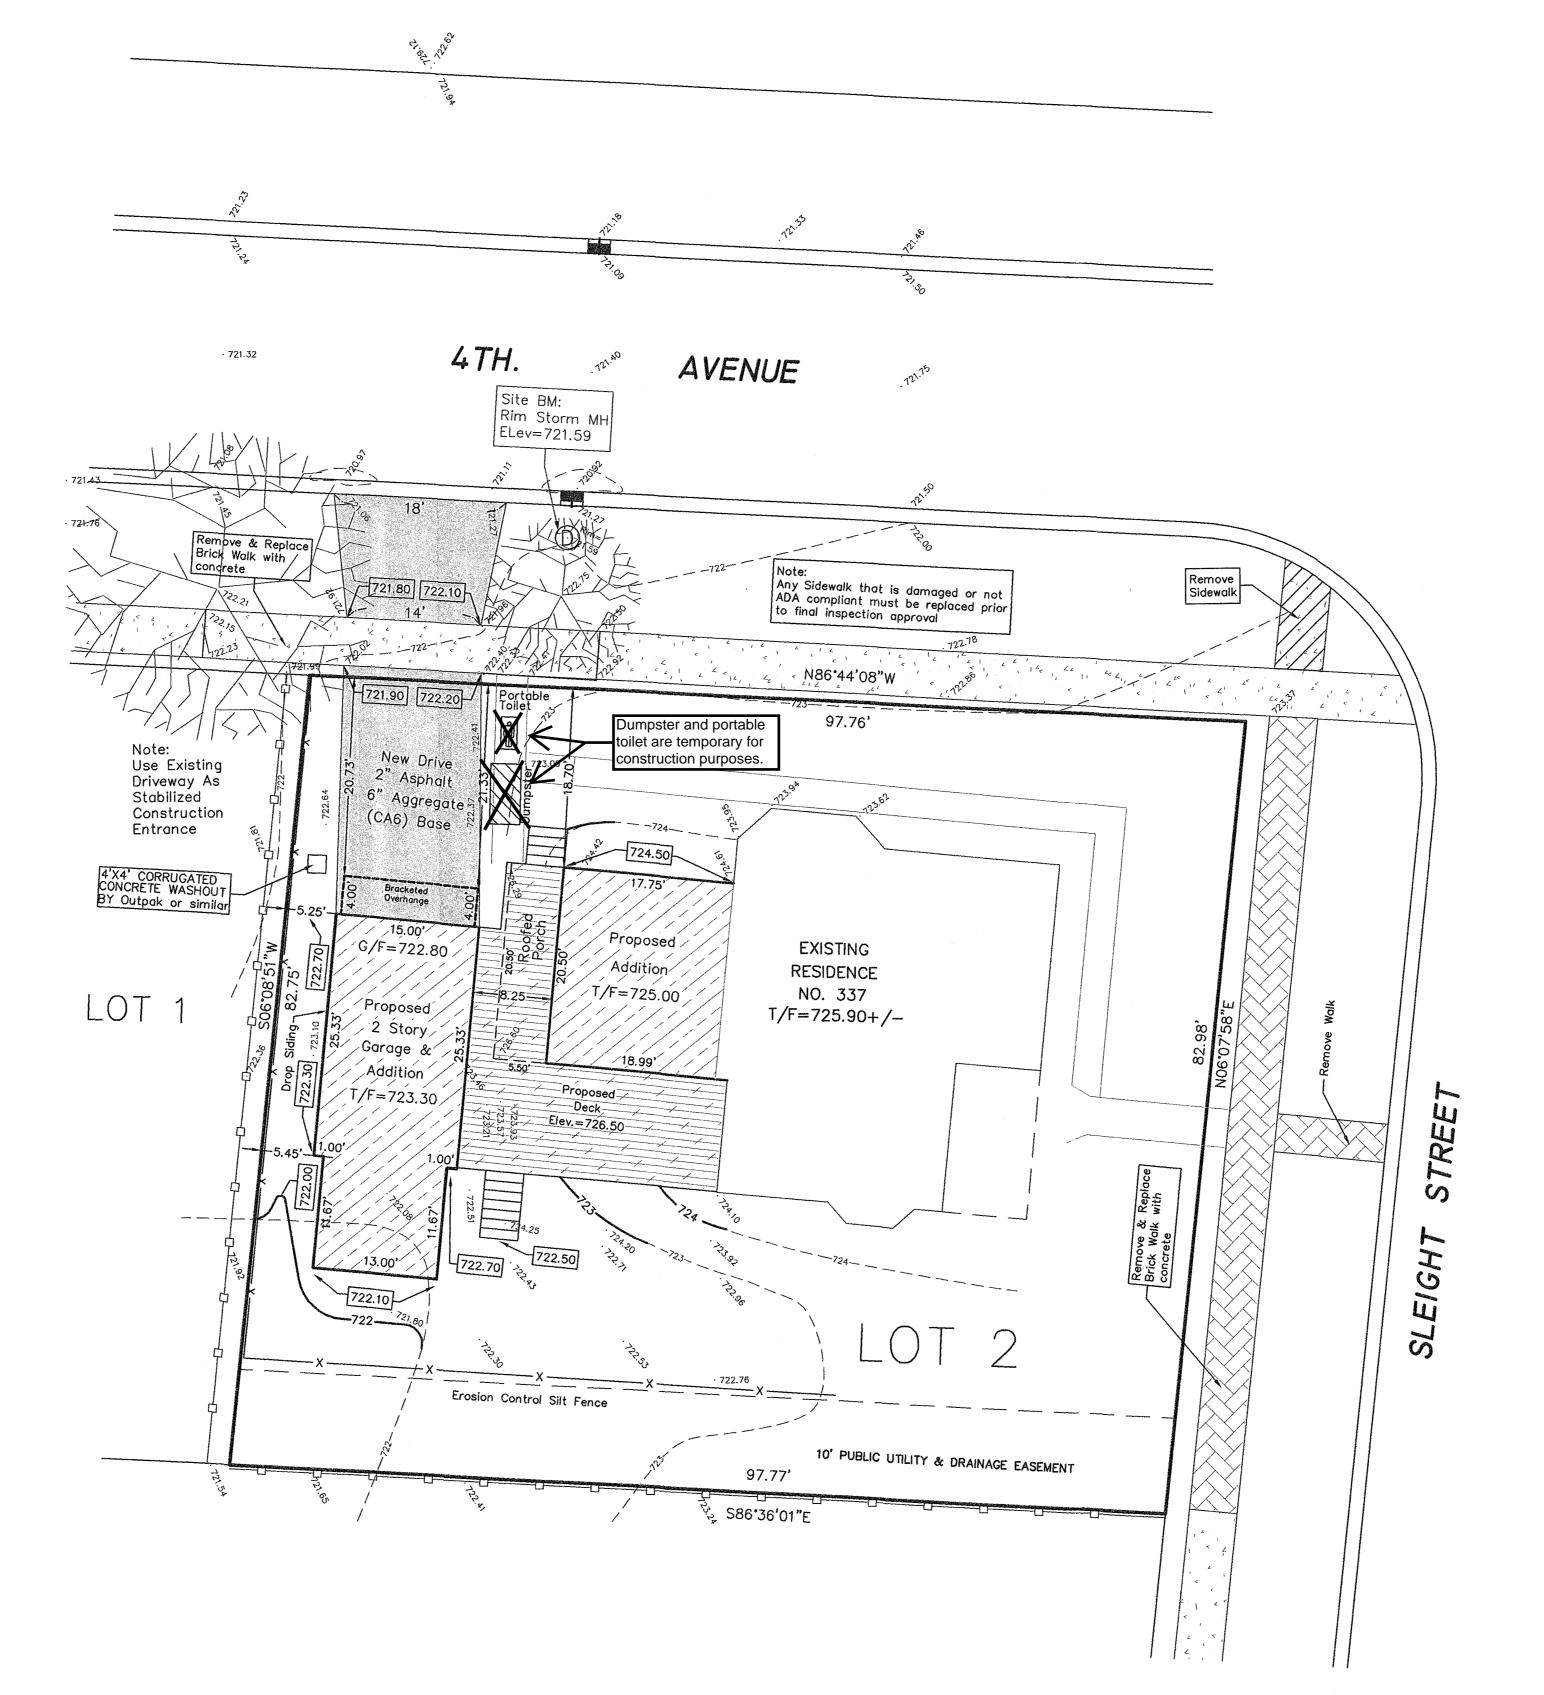



Scale: 1"=10'

Legend

Existing spot elevation
Proposed spot elevation
Existing contour

Proposed contour — 676 —

Bench Mark:
Existing Topography
measured via GPS 88 Datum
Site BM: Rim Storm MH
Side 4th Elev. = 721.59

.718.12

665.00

Proposed Impervious Area

Proposed Garage +532 sq.ft.

Proposed Addition to House +41 sq.ft.

Roofed Porch Addition +113 sq.ft.

Proposed Driveway Addition +105 sq.ft.

Existing garage Removal -320 sq.ft.

Existing Brick Patio Removal -250 sq.ft.

Net New Impervious Area = +221 sq.ft.

Note: The contractor is solely responsible for Ways, Means, Methods, Procedures and Site Safety.



RYNEAR & SON, INC, HAVE PREPARED AND RECCOMEND APPROVAL OF THE ADDITION GRADING PLAN SHOWN HEREON.

Clarence W Proposition Officers of Clarence W Rynearson Officers o

Rynear & Son, Inc.

Consulting Engineers
Professional Design Firm
Licenses No. 184—004637

595 BUTTONWOOD CIRCLE NAPERVILLE, ILLINOIS 60540 (630) 355-9889 PHONE (630) 355-5362 FAX

ISSU	E:		
#	Date	Description	
	06-06-25	Field Measurements	
1_	09-18-25	Per CON Review 7-31-25	With the second
	10_15_25	Per CON Review 10-08-2	5

Prepared For: Fischer Homes, Ltd.	Ph: (630) 306-9904		
Date:			
Design/Drawn:	WAI		
Approved:	CWI		
Book No.:			
File No.:			

Addition Grading Plan

SHEET TITLE:

SHEET NUMBER:

ET NUMBER:

SHEET 1 OF

ject No.:

25-83