


OPERATES 24 HOURS 365 DAYS  
 WITH THE FOLLOWING:  
 COUNTY: DUPAGE  
 CITY-TOWNSHIP: NAPERVILLE  
 SEC. & 1/4 SEC. NO.: 11 & 12-38-9  
 48 HOURS BEFORE YOU DIG EXCLUDING SAT., SUN. & HOLIDAYS



APPROVED

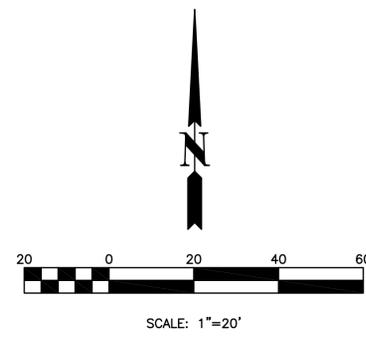


| PARKING SUMMARY   |    |
|---|----|
| STANDARD AUTO PARKING STALLS (9'x18') DESIGNATED FOR CUSTOMERS  | 12 |
| STANDARD AUTO PARKING STALLS (9'x18') DESIGNATED FOR VEHICLES BEING SERVICED (STARRED STALLS ON PLAN) | 3  |
| ADA STALL (18'x18')   | 1  |

| UHAUL TRUCKS ASSIGNED TO THIS SITE |                                |        |
|------------------------------------|--------------------------------|--------|
| VEHICLE                            | APPROXIMATE OUTSIDE DIMENSIONS | NUMBER |
| CARGO VAN                          | 7'x18'                         | 3      |
| 10 FOOT TRUCK                      | 7'x19'                         | 5      |
| 15 FOOT TRUCK                      | 8'x23'                         | 3      |
| 20 FOOT TRUCK                      | 8'x27'                         | 1      |
| 26 FOOT TRUCK                      | 8'x34'                         | 1      |

} 13 TRUCKS

ABBREVIATIONS  
 PV = PASSENGER VEHICLE  
 CV = UHAUL CARGO VAN  
 10' TR = UHAUL 10 FOOT TRUCK  
 15' TR = UHAUL 15 FOOT TRUCK  
 20' TR = UHAUL 20 FOOT TRUCK  
 26' TR = UHAUL 26 FOOT TRUCK  
 \* = STALL RESERVED FOR VEHICLES BEING SERVICED

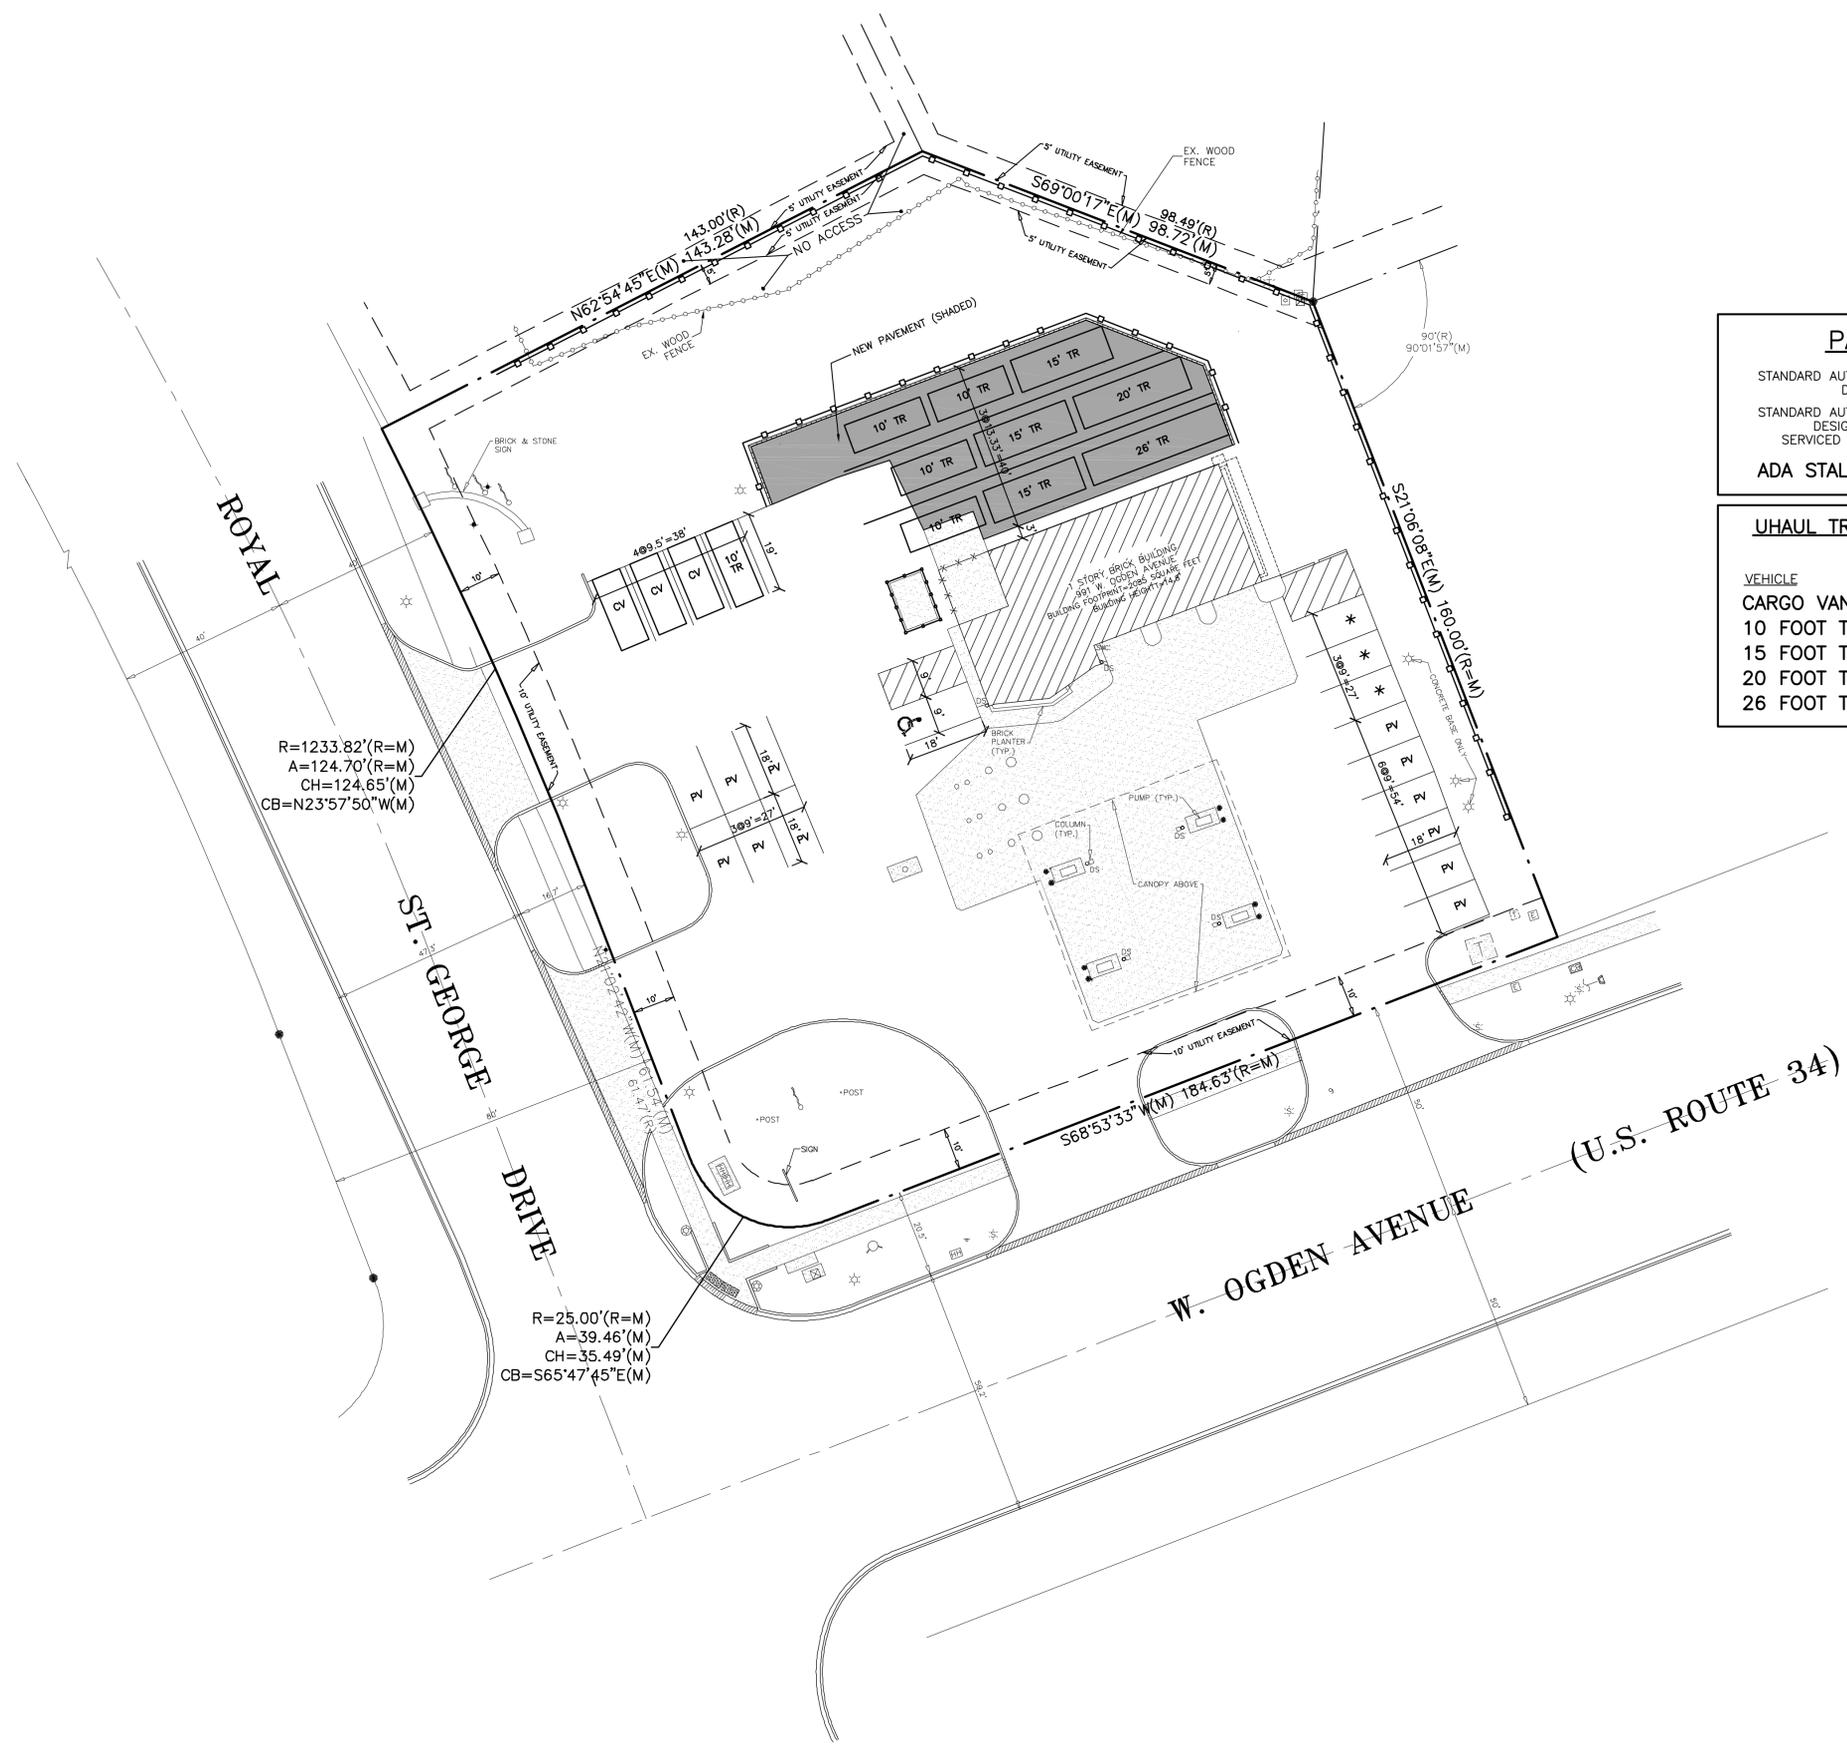

R=1233.82'(R=M)  
 A=124.70'(R=M)  
 CH=124.65'(M)  
 CB=N23°57'50"W(M)

R=25.00'(R=M)  
 A=39.46'(M)  
 CH=35.49'(M)  
 CB=S65°47'45"E(M)

**SPECIAL NOTE:**  
 Existing grades and improvements are shown from the best information available and must be verified in the field by the contractor prior to the start of construction. Any discrepancy with the plan shall be immediately reported to the engineer.

**EXHIBIT C**



Daniel M. Hall  
 6-16-25  
 LIC. EXP. 11-30-25

CIVIL ENGINEERS SITE PLANNERS LAND SURVEYORS  
**NORTHWESTERN ENGINEERING CONSULTANTS, P.C.**  
 675 N. NORTH COURT PALATINE, ILLINOIS 60067 (647) 520-8410  
 ILLINOIS PROFESSIONAL DESIGN FIRM LICENSE NO. 184-002695 EXPIRES 4-30-2027

**PARKING SITE PLAN  
 PAVEMENT ADDITION  
 MARATHON GAS STATION  
 991 W. OGDEN AVENUE  
 NAPERVILLE, ILLINOIS**

| NO. | DATE    | REVISION PER CITY REVIEW | DESCRIPTION |
|-----|---------|--------------------------|-------------|
| 1   | 6-16-25 |                          |             |
| 2   | 5-13-25 |                          |             |

DRAWN BY: KRL  
 CHECKED BY: DMH  
 DATE: 5-13-25  
 SCALE: 1"=20'

DRAWING NO. **PSP-1**  
 JOB NO. **20-47**