


WEST ELEVATION

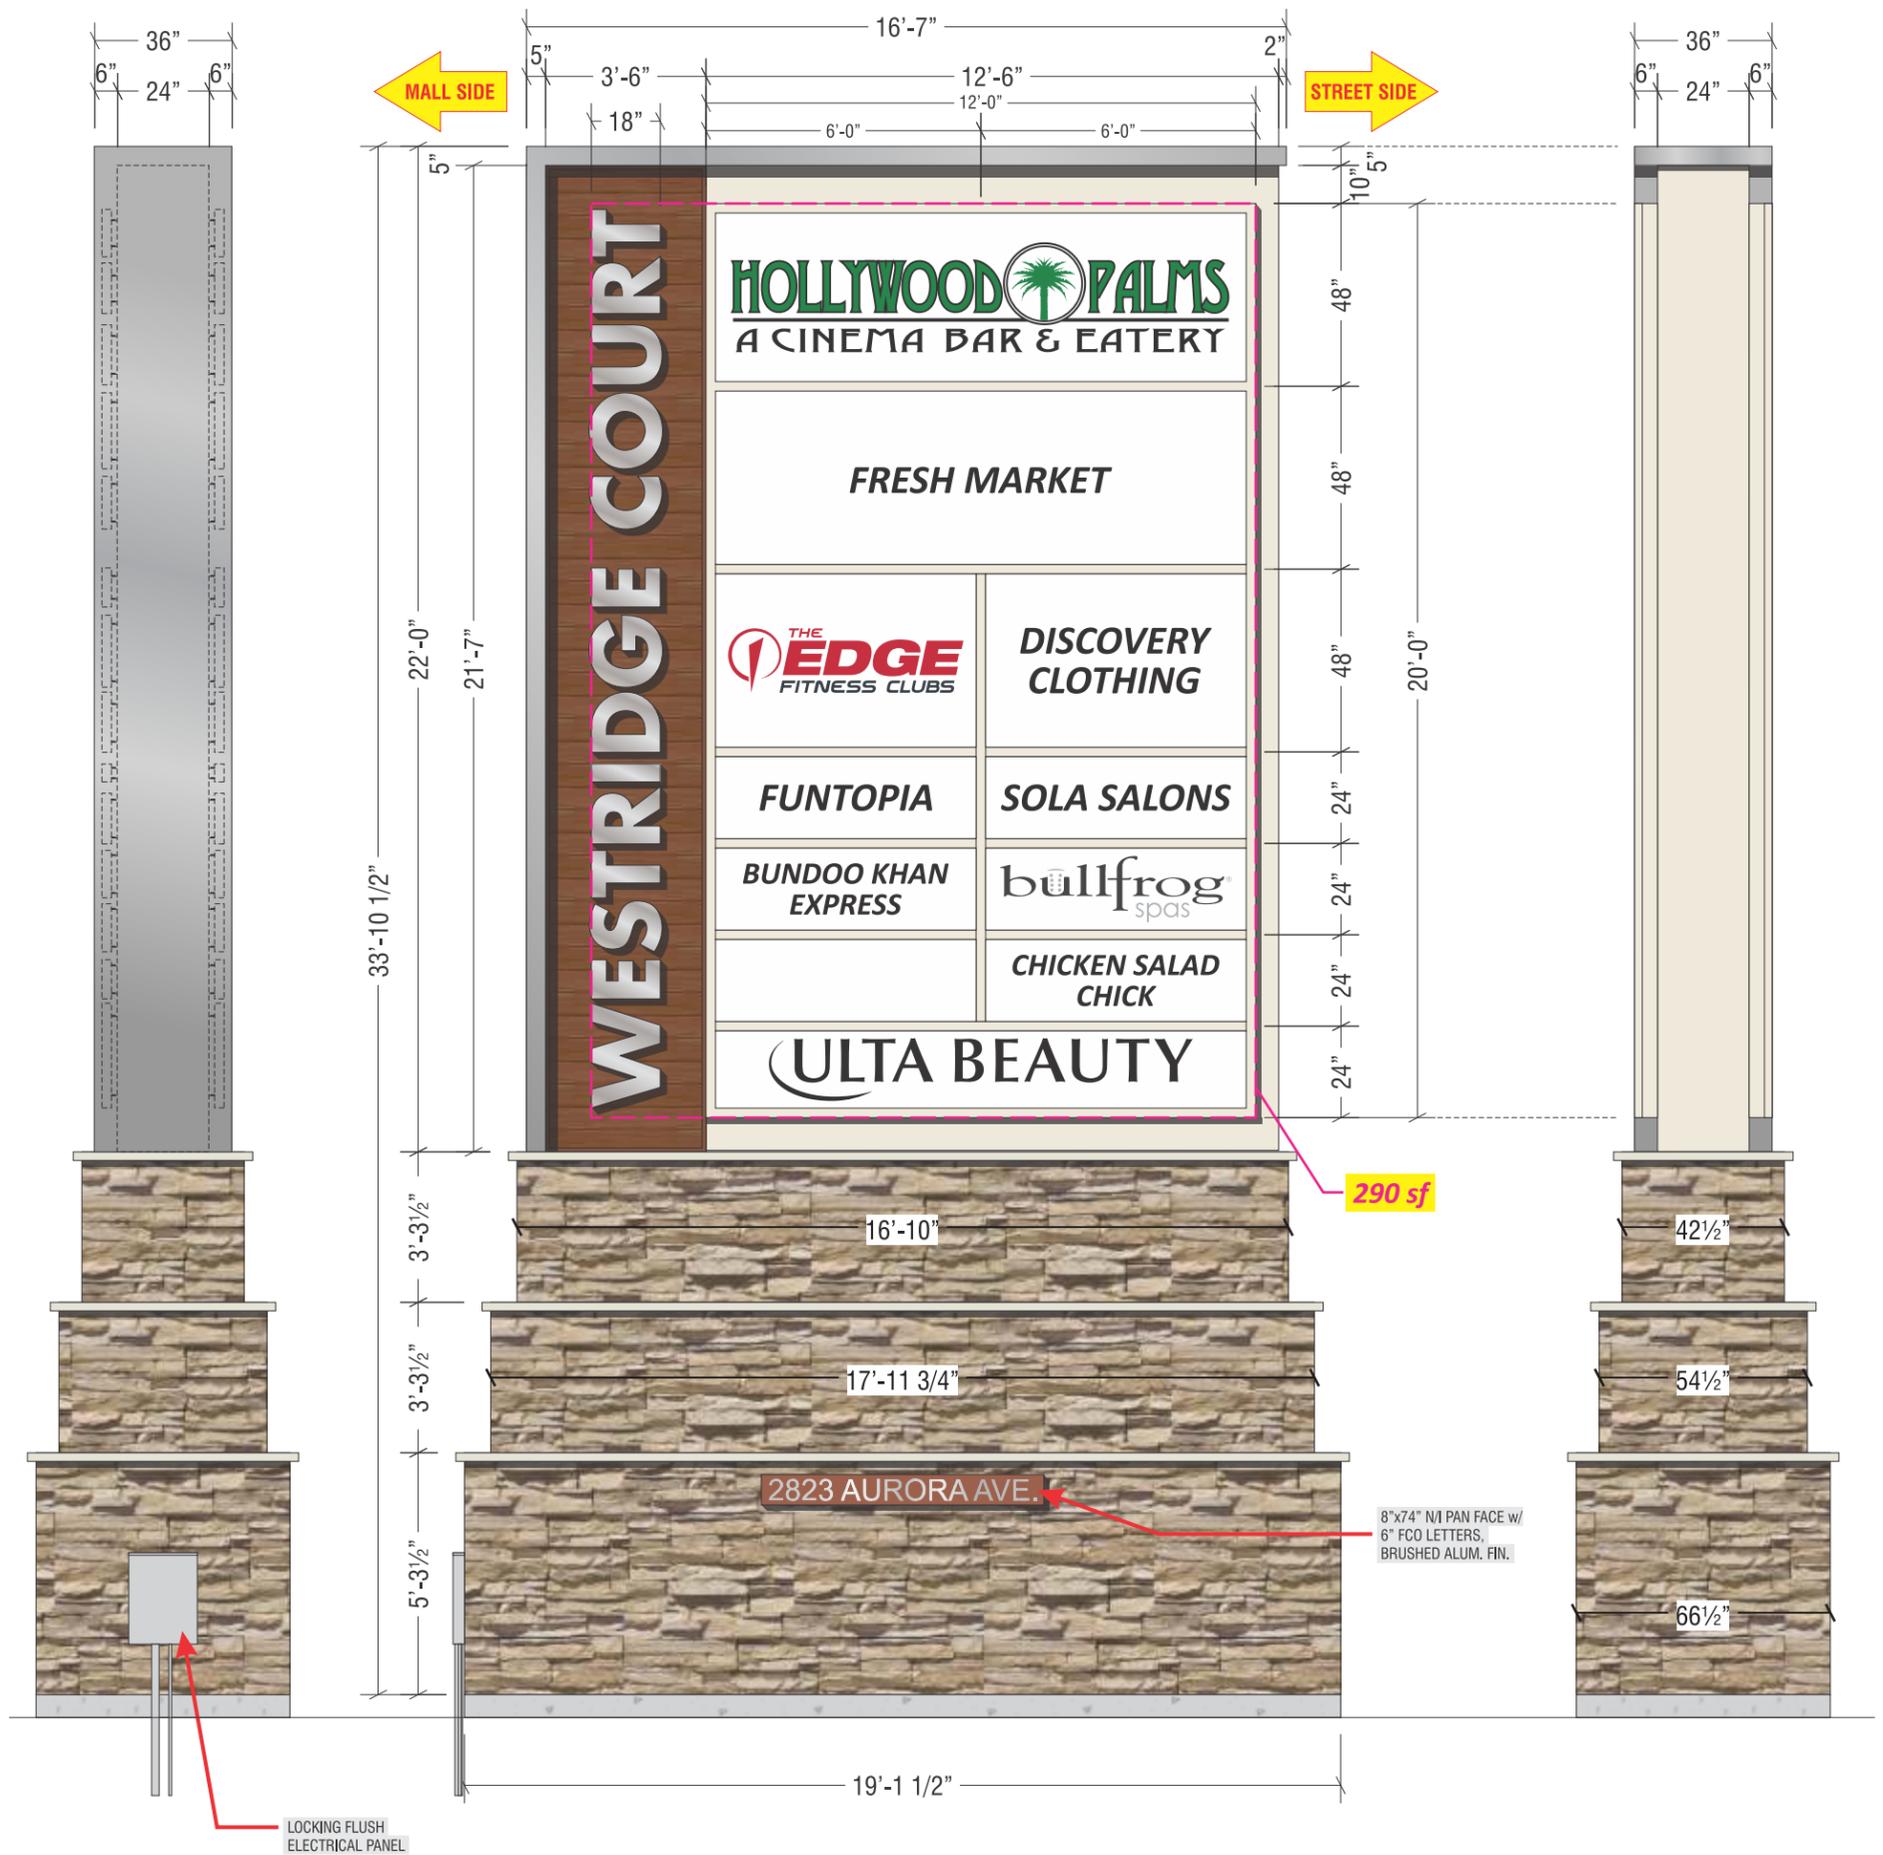

2 PYLON SIGN 2 - AURORA AVE.
SCALE: 1/4" = 1'

- BASE:** COVER EXISTING BRICK w/ STONE VENEER
 - NEW 4" ELDORADO STONE PIONEER MOUNTAIN LEDGE w/ 2 1/4" LIMESTONE SILLS
- SIDE CABINET:** FABRICATED ALUM. PAINTED SW6385 DOVER WHITE
 - OVERLAY w/ NICHIIHA VINTAGEWOOD SERIES, REDWOOD
 - PROPERTY ID NAME = ILLUMINATED HALO-LIT CHANNEL LETTERS
 - 2" DEEP FABRICATED ALUM. FACES & RETURNS PAINTED MP 41342 BRUSHED ALUMINUM
 - WHITE LEXAN BACKS
 - WHITE LED ILLUMINATION
 - 1 1/2" PROJECTION MOUNTING
- TENANT CABINET:** FABRICATED ALUM. PAINTED SW6385 DOVER WHITE
 - WHITE LED ILLUMINATION
 - TENANT PANELS TO BE WHITE LEXAN
 - TENANT GRAPHICS TO BE FIRST SURFACE CUT VINYL OR DIGITALLY PRINTED
 - TENANT PANEL BACKGROUND IS OPAQUE PER CITY
- CAP & SIDE PANEL:** ALUM. PAINTED MP 41342 BRUSHED ALUMINUM
- POWER:** USE EXISTING AT SITE - 208V
- MOUNTING:** SLEEVED OVER EXISTING STL. SUPPORT PIPES/TUBES(V.I.F.)

-  Eldorado Stone Pioneer Mountain Ledge
-  Nichiha Vintagewood Series Redwood
-  SW 6385 Dover White
-  MP 41342 Brushed Aluminum



DATE	REVISION
3.26.25	REMOVED EMC/HOLLYWOOD CAB. / ADDED TO TENANT CAB.
7.22.25	MOVED ULTA TO BOTTOM FULL PANEL & ADJUSTED TENANTS
7.25.25	SHOWED EAST AND WEST ELEVATIONS
11.06.25	REVISED ADDRESS AND ADDED HEIGHTS
1.8.26	ADDED SITE PLAN & PROPOSED/EXISTING SQ. FT.
1.29.26	UPDATED SQ. FT. TO INCL. LETTERS
2.6.26	UPDATED EXISTING SQ. FT.


CUSTOMER APPROVAL _____ DATE _____

This design is the original and unpublished work of DOYLE SIGNS, INC. and may not be reproduced, copied or exhibited in any fashion without the expressed written consent from an authorized officer of The Company. The rights to this design may be purchased.

CLIENT	BRIXMOR PROPERTY GROUP - WESTRIDGE COURT AURORA AVE PYLON				
ADDRESS	201 S. RT. 59				
CITY	NAPERVILLE	STATE	IL	DESIGNER	KM
DRWG. NO.	8645517995	SCALE:	NOTED	DATE:	03.10.2025
				SHEET NO.	1

O:\Design\B\BRIMMOR\WESTRIDGE COURT NAPERVILLE IL\Aurora Ave - West Pylon\8645517995_v8.cdr

EAST ELEVATION

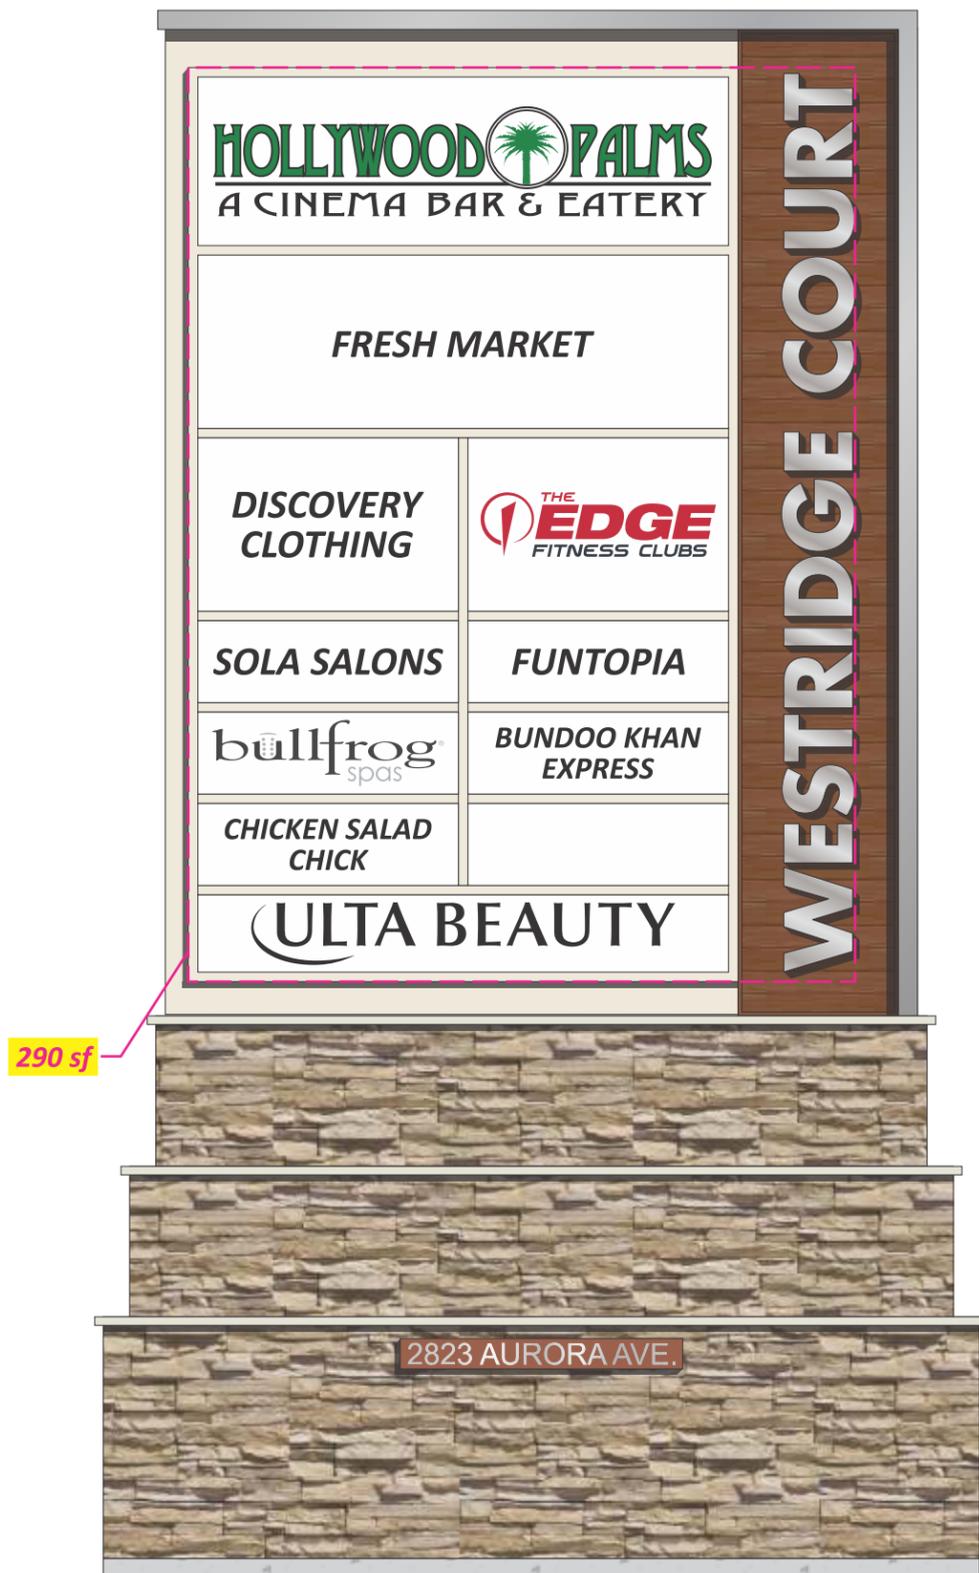

2 PYLON SIGN 2 - AURORA AVE.
SCALE: 1/4" = 1'

- BASE:** COVER EXISTING BRICK w/ STONE VENEER
 - NEW 4" ELDORADO STONE PIONEER MOUNTAIN LEDGE w/ 2 1/4" LIMESTONE SILLS
- SIDE CABINET:** FABRICATED ALUM. PAINTED SW6385 DOVER WHITE
 - OVERLAY w/ NICHHA VINTAGEWOOD SERIES, REDWOOD
 - PROPERTY ID NAME = ILLUMINATED HALO-LIT CHANNEL LETTERS
 - 2" DEEP FABRICATED ALUM. FACES & RETURNS PAINTED MP 41342 BRUSHED ALUMINUM
 - WHITE LEXAN BACKS
 - WHITE LED ILLUMINATION
 - 1 1/2" PROJECTION MOUNTING
- TENANT CABINET:** FABRICATED ALUM. PAINTED SW6385 DOVER WHITE
 - WHITE LED ILLUMINATION
 - TENANT PANELS TO BE WHITE LEXAN
 - TENANT GRAPHICS TO BE FIRST SURFACE CUT VINYL OR DIGITALLY PRINTED
 - TENANT PANEL BACKGROUND IS OPAQUE PER CITY
- CAP & SIDE PANEL:** ALUM. PAINTED MP 41342 BRUSHED ALUMINUM
- POWER:** USE EXISTING AT SITE - 208V
- MOUNTING:** SLEEVED OVER EXISTING STL. SUPPORT PIPES/TUBES(V.I.F.)

-  Eldorado Stone Pioneer Mountain Ledge
-  Nichiha Vintagewood Series Redwood
-  SW 6385 Dover White
-  MP 41342 Brushed Aluminum



DATE	REVISION
3.26.25	REMOVED EMC/HOLLYWOOD CAB. / ADDED TO TENANT CAB.
7.22.25	MOVED ULTA TO BOTTOM FULL PANEL & ADJUSTED TENANTS
7.25.25	SHOWED EAST AND WEST ELEVATIONS
11.06.25	REVISED ADDRESS AND ADDED HEIGHTS
1.8.26	ADDED SITE PLAN & PROPOSED/EXISTING SQ. FT.
1.29.26	UPDATED SQ. FT. TO INCL. LETTERS
2.6.26	UPDATED EXISTING SQ. FT.

CUSTOMER APPROVAL _____ DATE _____

This design is the original and unpublished work of DOYLE SIGNS, INC. and may not be reproduced, copied or exhibited in any fashion without the expressed written consent from an authorized officer of The Company. The rights to this design may be purchased.

CLIENT	BRIMMOR PROPERTY GROUP - WESTRIDGE COURT AURORA AVE PYLON				
ADDRESS	201 S. RT. 59				
CITY	NAPERVILLE	STATE	IL	DESIGNER	KM
DRWG. NO.	8645517995	SCALE:	NOTED	DATE:	03.10.2025
				SHEET NO.	2

O:\Design\B\BRIMMOR\WESTRIDGE COURT NAPERVILLE IL\Aurora Ave - West Pylon\8645517995_v8.cdr

PROPOSED EAST ELEVATION



EXISTING



DOYLE
GENERAL SIGN CONTRACTORS
232 INTERSTATE RD. P.O. BOX 1088
ADDISON, IL 60101
830-543-9460
FAX 830-543-9493


DATE	REVISION
3.26.25	REMOVED EMC/HOLLYWOOD CAB. / ADDED TO TENANT CAB.
7.22.25	MOVED ULTA TO BOTTOM FULL PANEL & ADJUSTED TENANTS
7.25.25	SHOWED EAST AND WEST ELEVATIONS
11.06.25	REVISED ADDRESS AND ADDED HEIGHTS
1.8.26	ADDED SITE PLAN & PROPOSED/EXISTING SQ. FT.
1.29.26	UPDATED SQ. FT. TO INCL. LETTERS
2.6.26	UPDATED EXISTING SQ. FT.

CUSTOMER APPROVAL _____ **DATE** _____

This design is the original and unpublished work of DOYLE SIGNS, INC. and may not be reproduced, copied or exhibited in any fashion without the expressed written consent from an authorized officer of The Company. The rights to this design may be purchased.

CLIENT	BRIMOR PROPERTY GROUP - WESTRIDGE COURT AURORA AVE PYLON				
ADDRESS	201 S. RT. 59				
CITY	NAPERVILLE	STATE	IL	DESIGNER	KM
DRWG. NO.	8645517995	SCALE	NOTED	DATE	03.10.2025
				SHEET NO.	3

O:\Design\B\BRIMOR\WESTRIDGE COURT NAPERVILLE IL\Aurora Ave - West Pylon\8645517995_v8.cdr

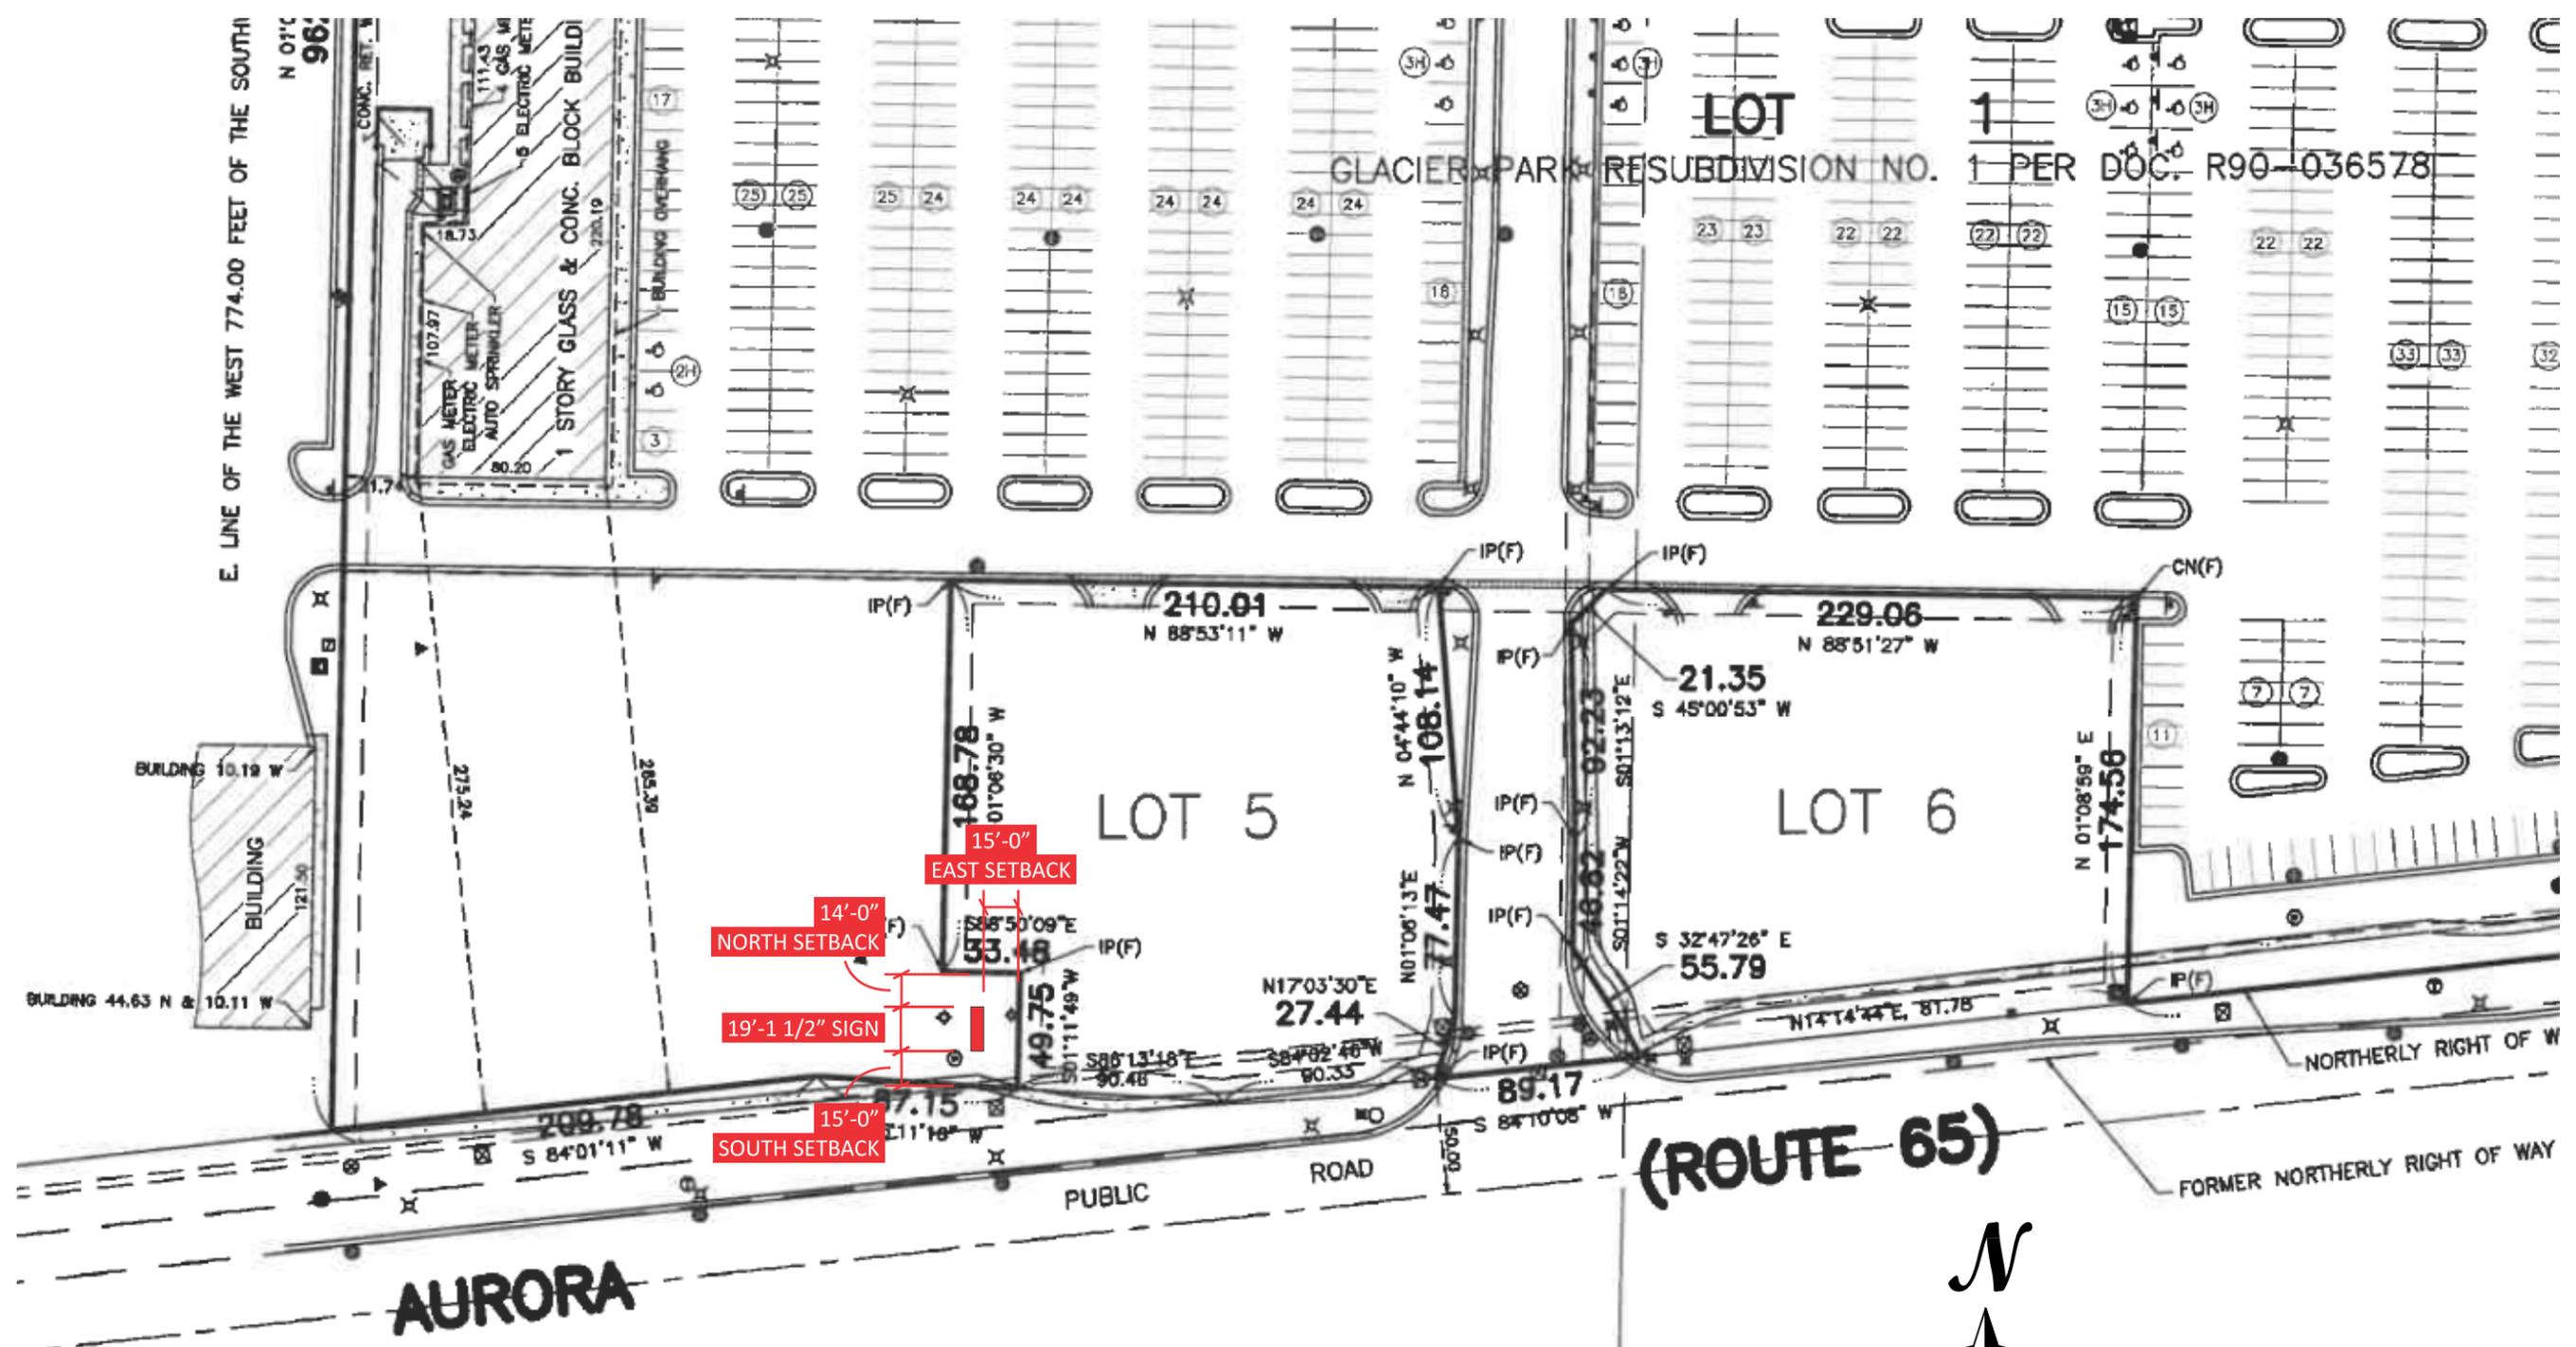

E. LINE OF THE WEST 774.00 FEET OF THE SOUTH

N 01°C
96'

GLACIER PARK RESUBDIVISION NO. 1 PER DOC. R90-036578


LOT 1

LOT 5

LOT 6

AURORA

(ROUTE 65)

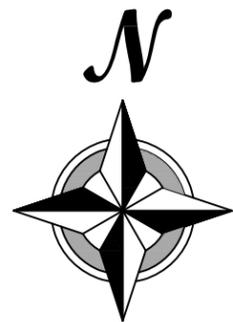

SCALE: 1" = 75'

CLIENT	BRIXMOR PROPERTY GROUP - WESTRIDGE COURT AURORA AVE Pylon
ADDRESS	201 S. RT. 59
CITY	NAPERVILLE
DRWG. NO.	8645517995
STATE	IL
SCALE	NOTED
DESIGNER	KM
DATE	03.10.2025
SALESPERSON	LS
SHEET NO.	4

CUSTOMER APPROVAL
DATE

This design is the original and unpublished work of DOYLE SIGNS, INC. and may not be reproduced, copied or exhibited in any fashion without the expressed written consent from an authorized officer of The Company. The rights to this design may be purchased.

DATE	REVISION
3-26-25	REMOVED EMC/HOLLOWOOD CAB. / ADDED TO TENANT CAB.
7-22-25	MOVED DATA TO BOTTOM FULL NAME & ADJUSTED TENANTS
11-06-25	REVISED ADDRESS AND ADDED HEIGHTS
1-8-26	ADDED SITE PLAN & PROPOSED EXISTING SQ. FT.
1-29-26	UPDATED SQ. FT. TO INCL. LETTERS
2-6-26	UPDATED EXISTING SQ. FT.

830-545-9460
232 INTERSTATE RD. PO BOX 1088
ADAMS, IL 60101
FAX 830-545-9463