


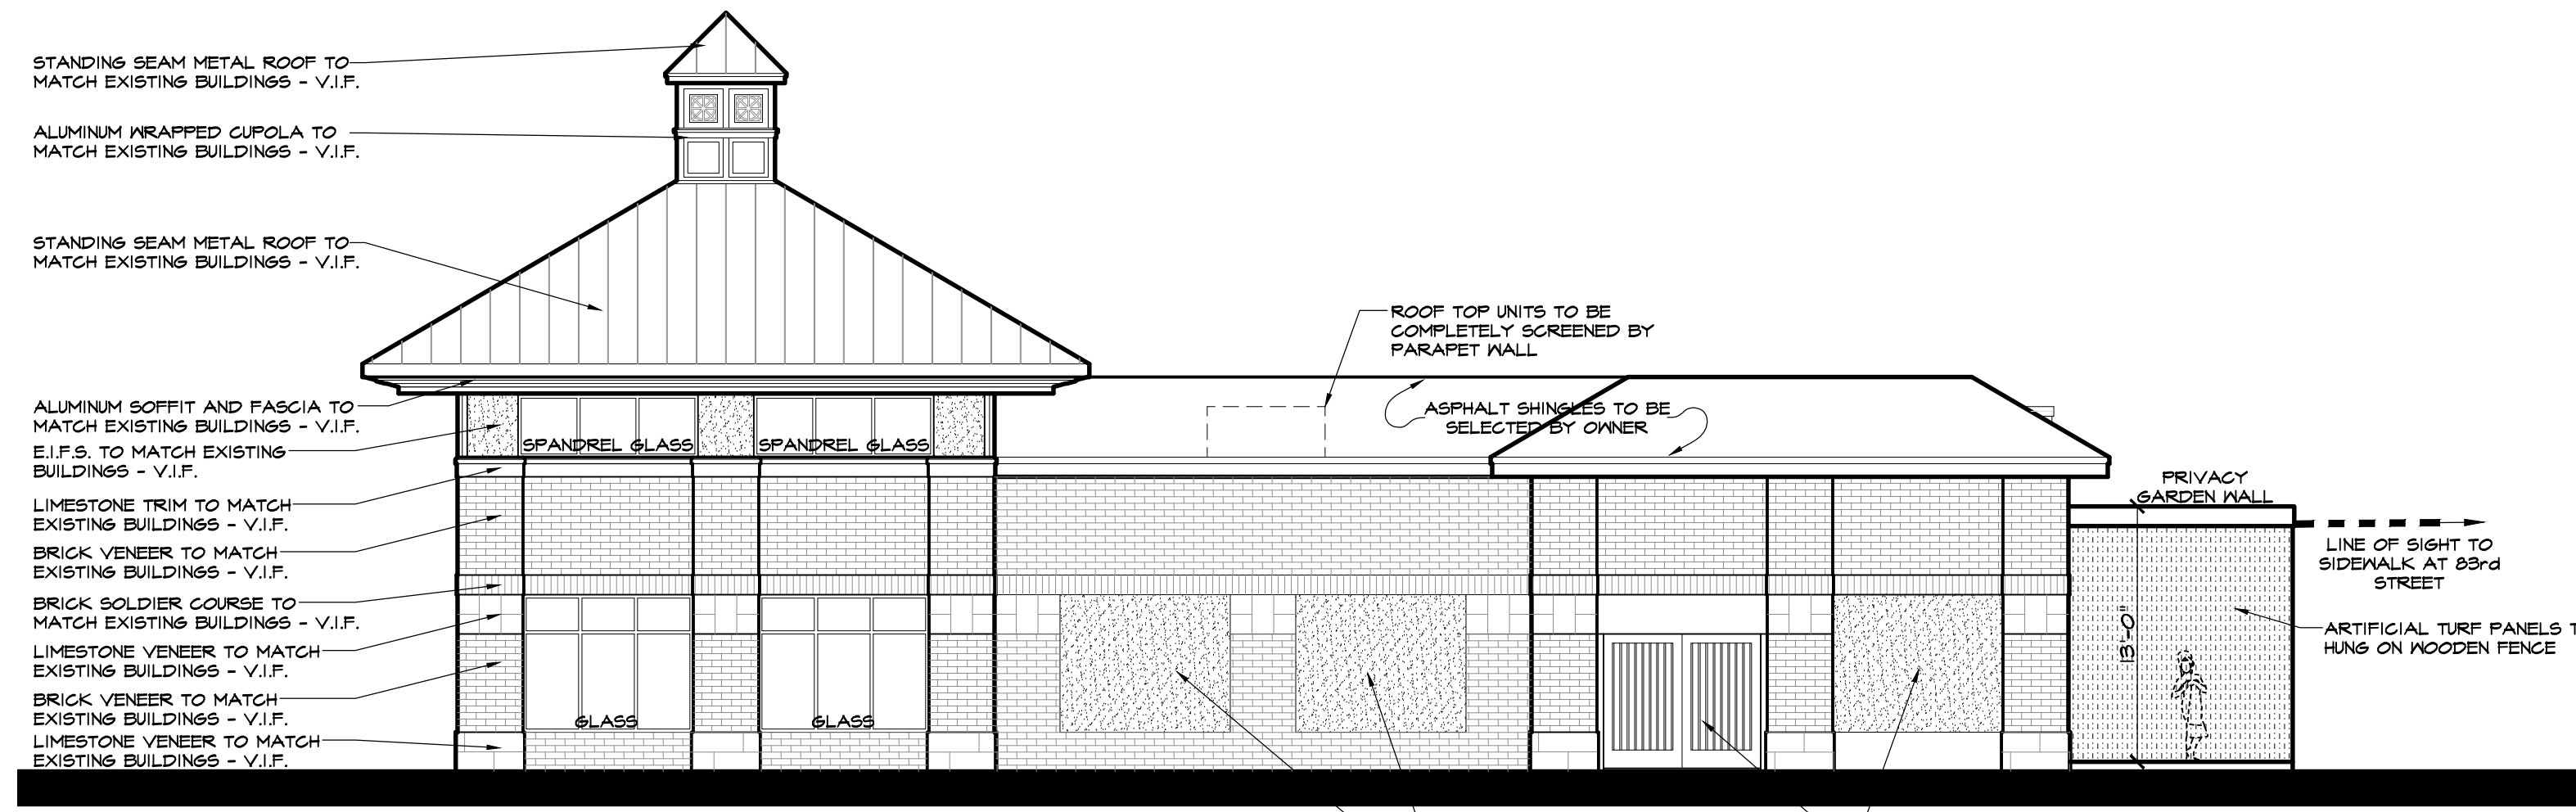


CONCEPTUAL SOUTH ELEVATION
SCALE: 1/8" = 1'-0"




DESIGN INTENT ELEVATION
DESIGN INTENT IS TO CLOSELY MATCH EXISTING MATERIALS AND DETAILS WITHIN THE CENTER




CONCEPTUAL EAST ELEVATION
SCALE: 1/8" = 1'-0"

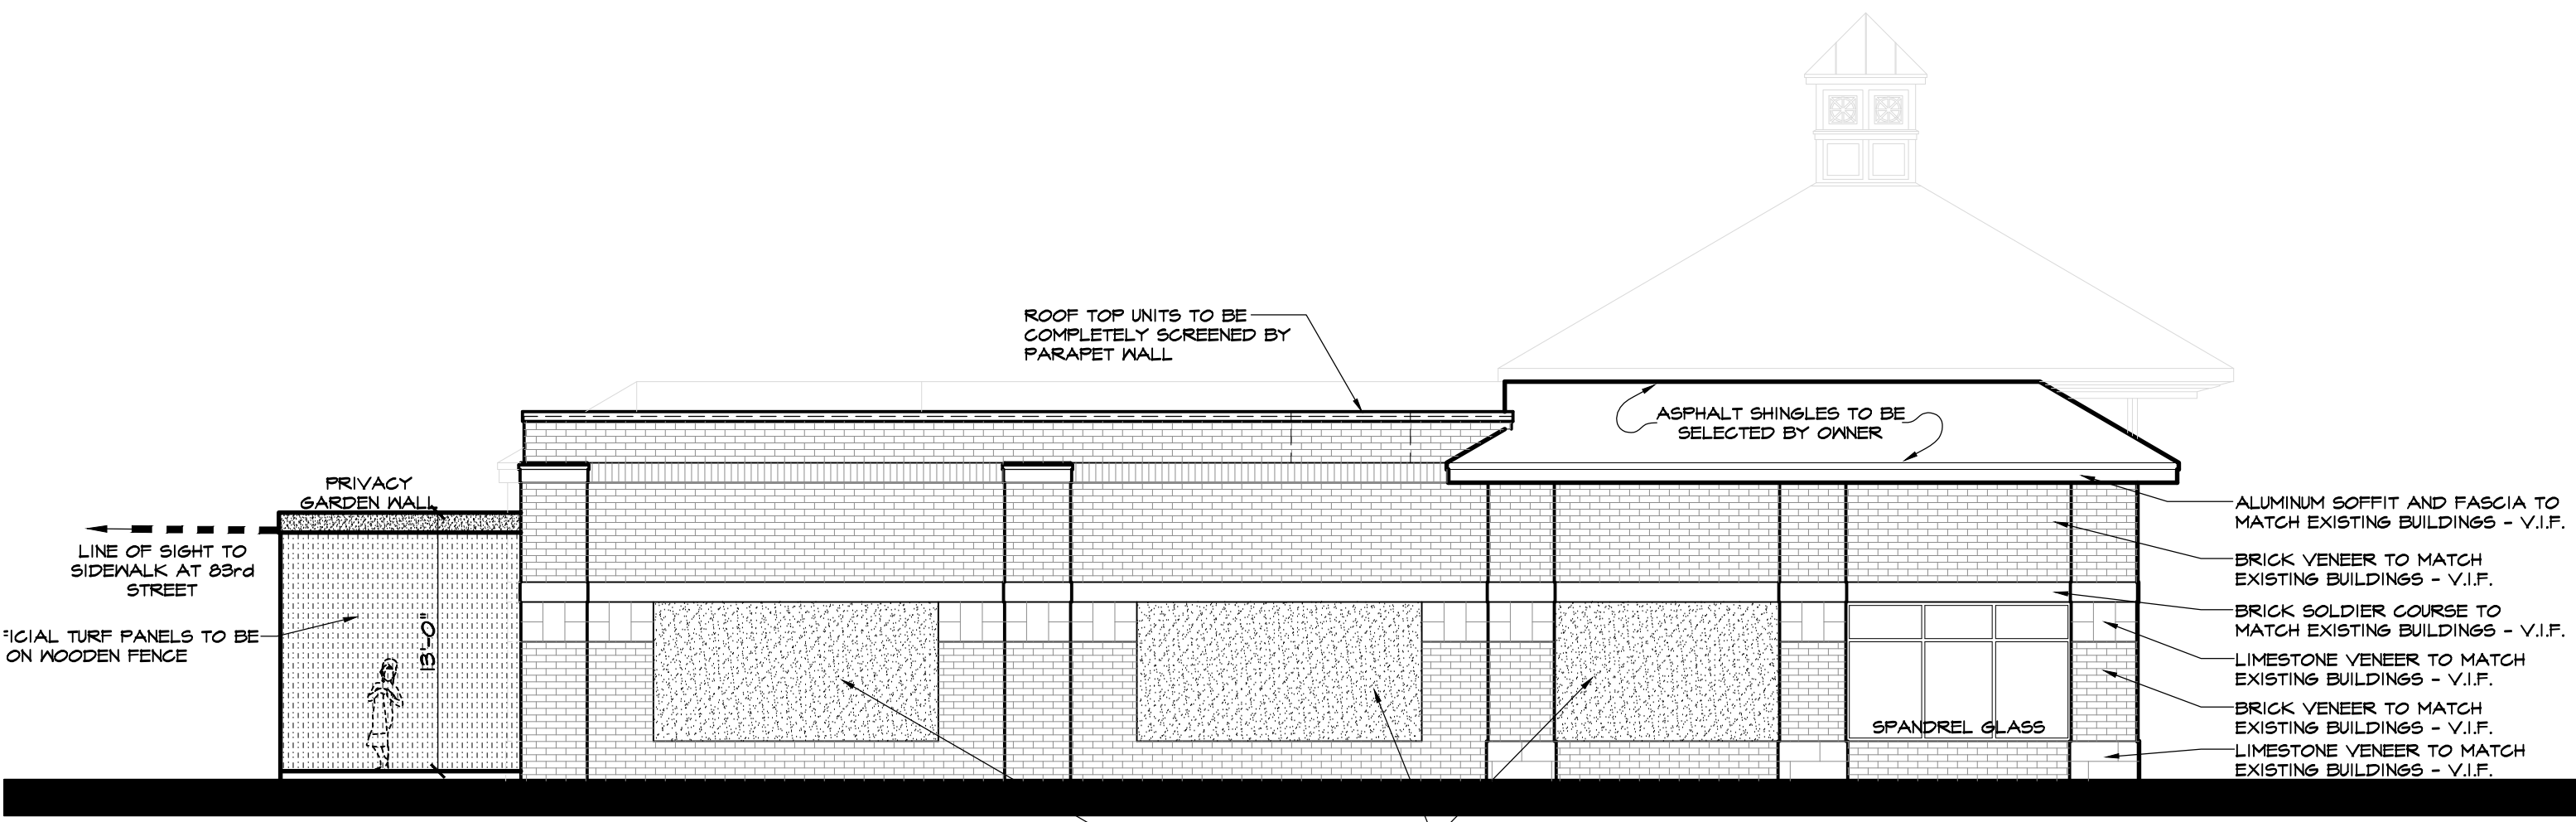

CONCEPTUAL WEST ELEVATION
SCALE: 1/8" = 1'-0"

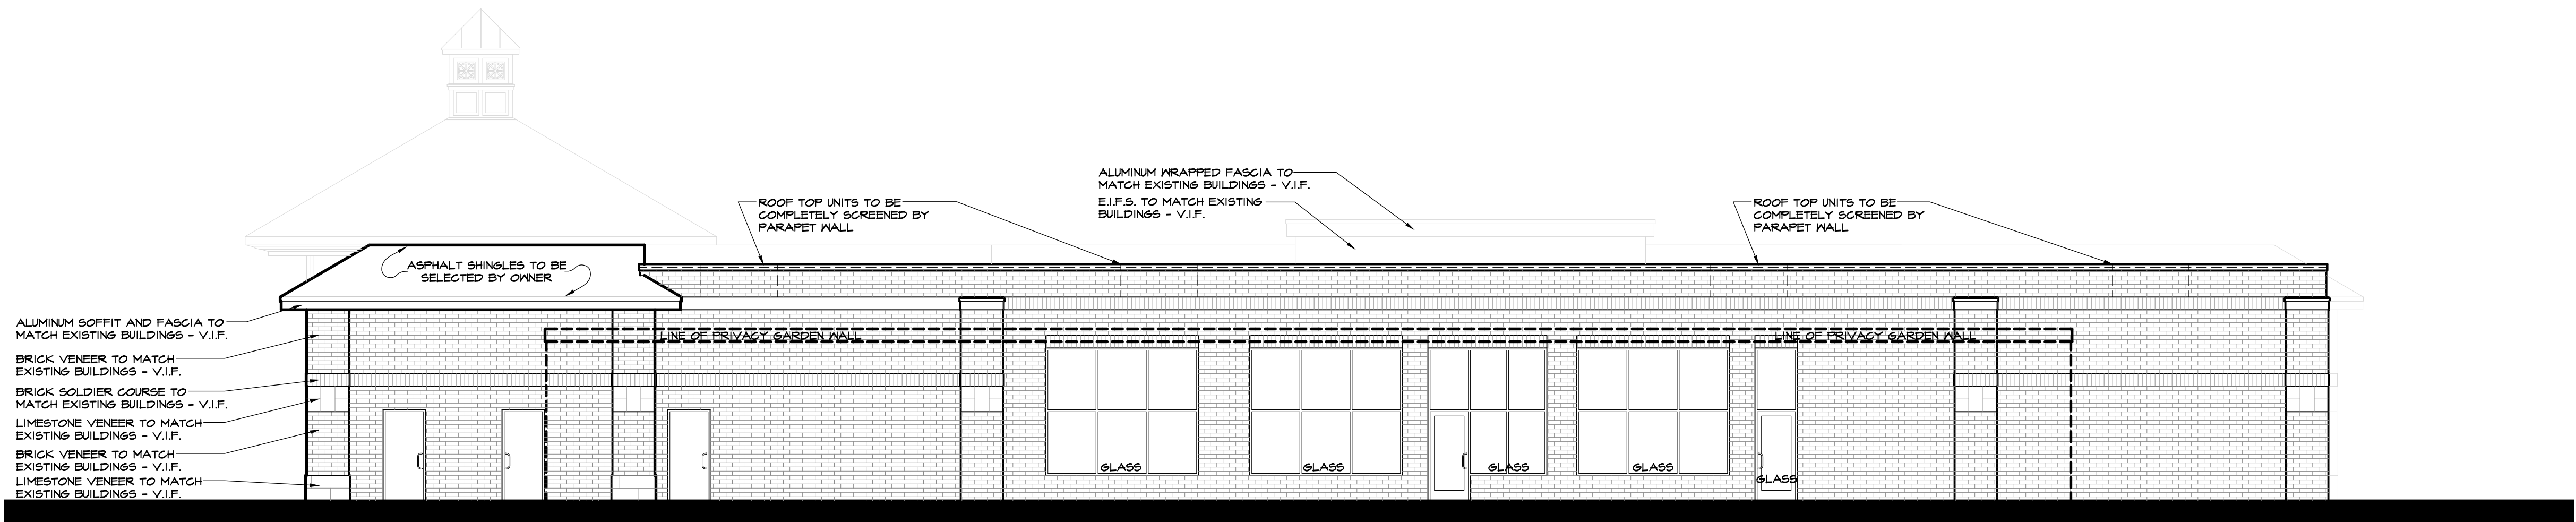

CONCEPTUAL NORTH ELEVATION
SCALE: 1/8" = 1'-0"

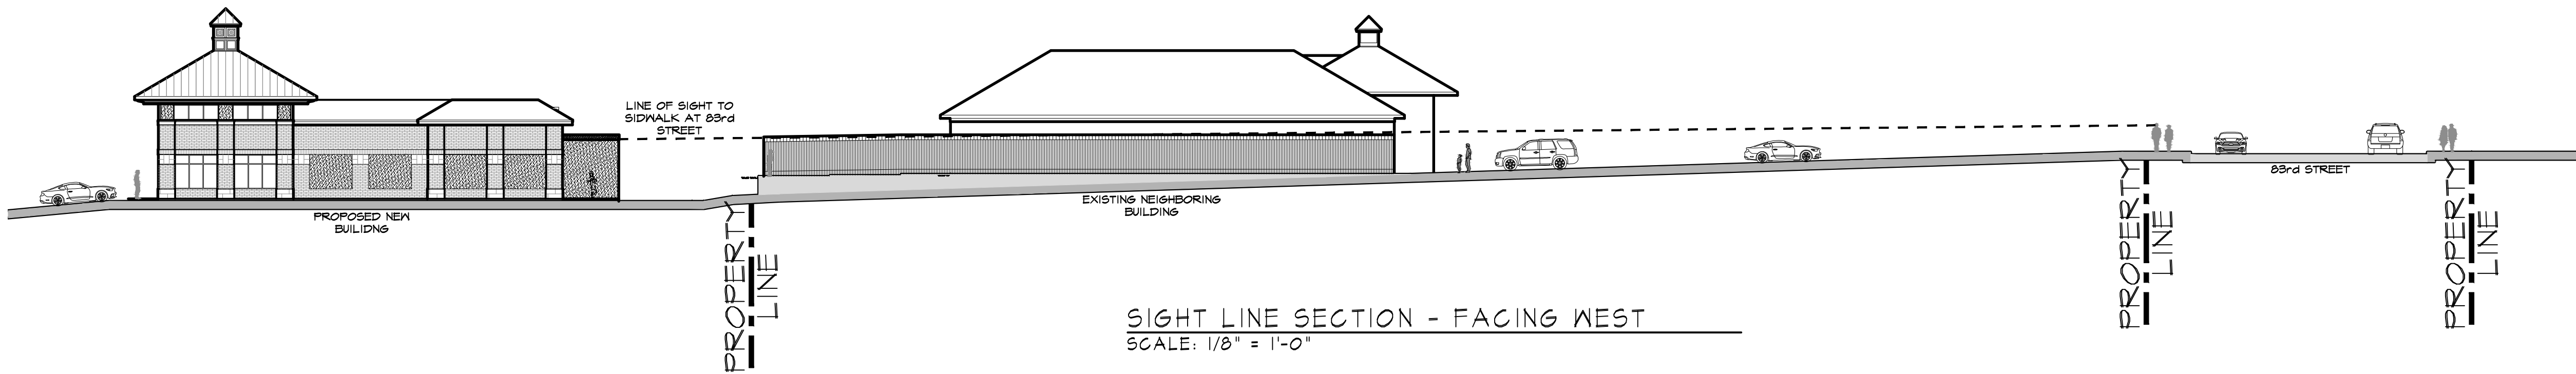

SIGHT LINE SECTION - FACING WEST
SCALE: 1/8" = 1'-0"

TENANT:



NAPERVILLE
SWEAT LODGE

BUILDING:

1936 SPRINGBROOK SQ. DR.
NAPERVILLE, IL 60540

Project

21-103
PRELIMINARY
DESIGN CONCEPT
DRAWINGS

NOT FOR
CONSTRUCTION

Date

1-30-25


Revisions

K. PETERSON
ASSOCIATES
ARCHITECTS

345 SPRING AVENUE
NAPERVILLE, ILLINOIS 60540
PH. 630.548.1315


SHEET 2 OF 2

SK-4

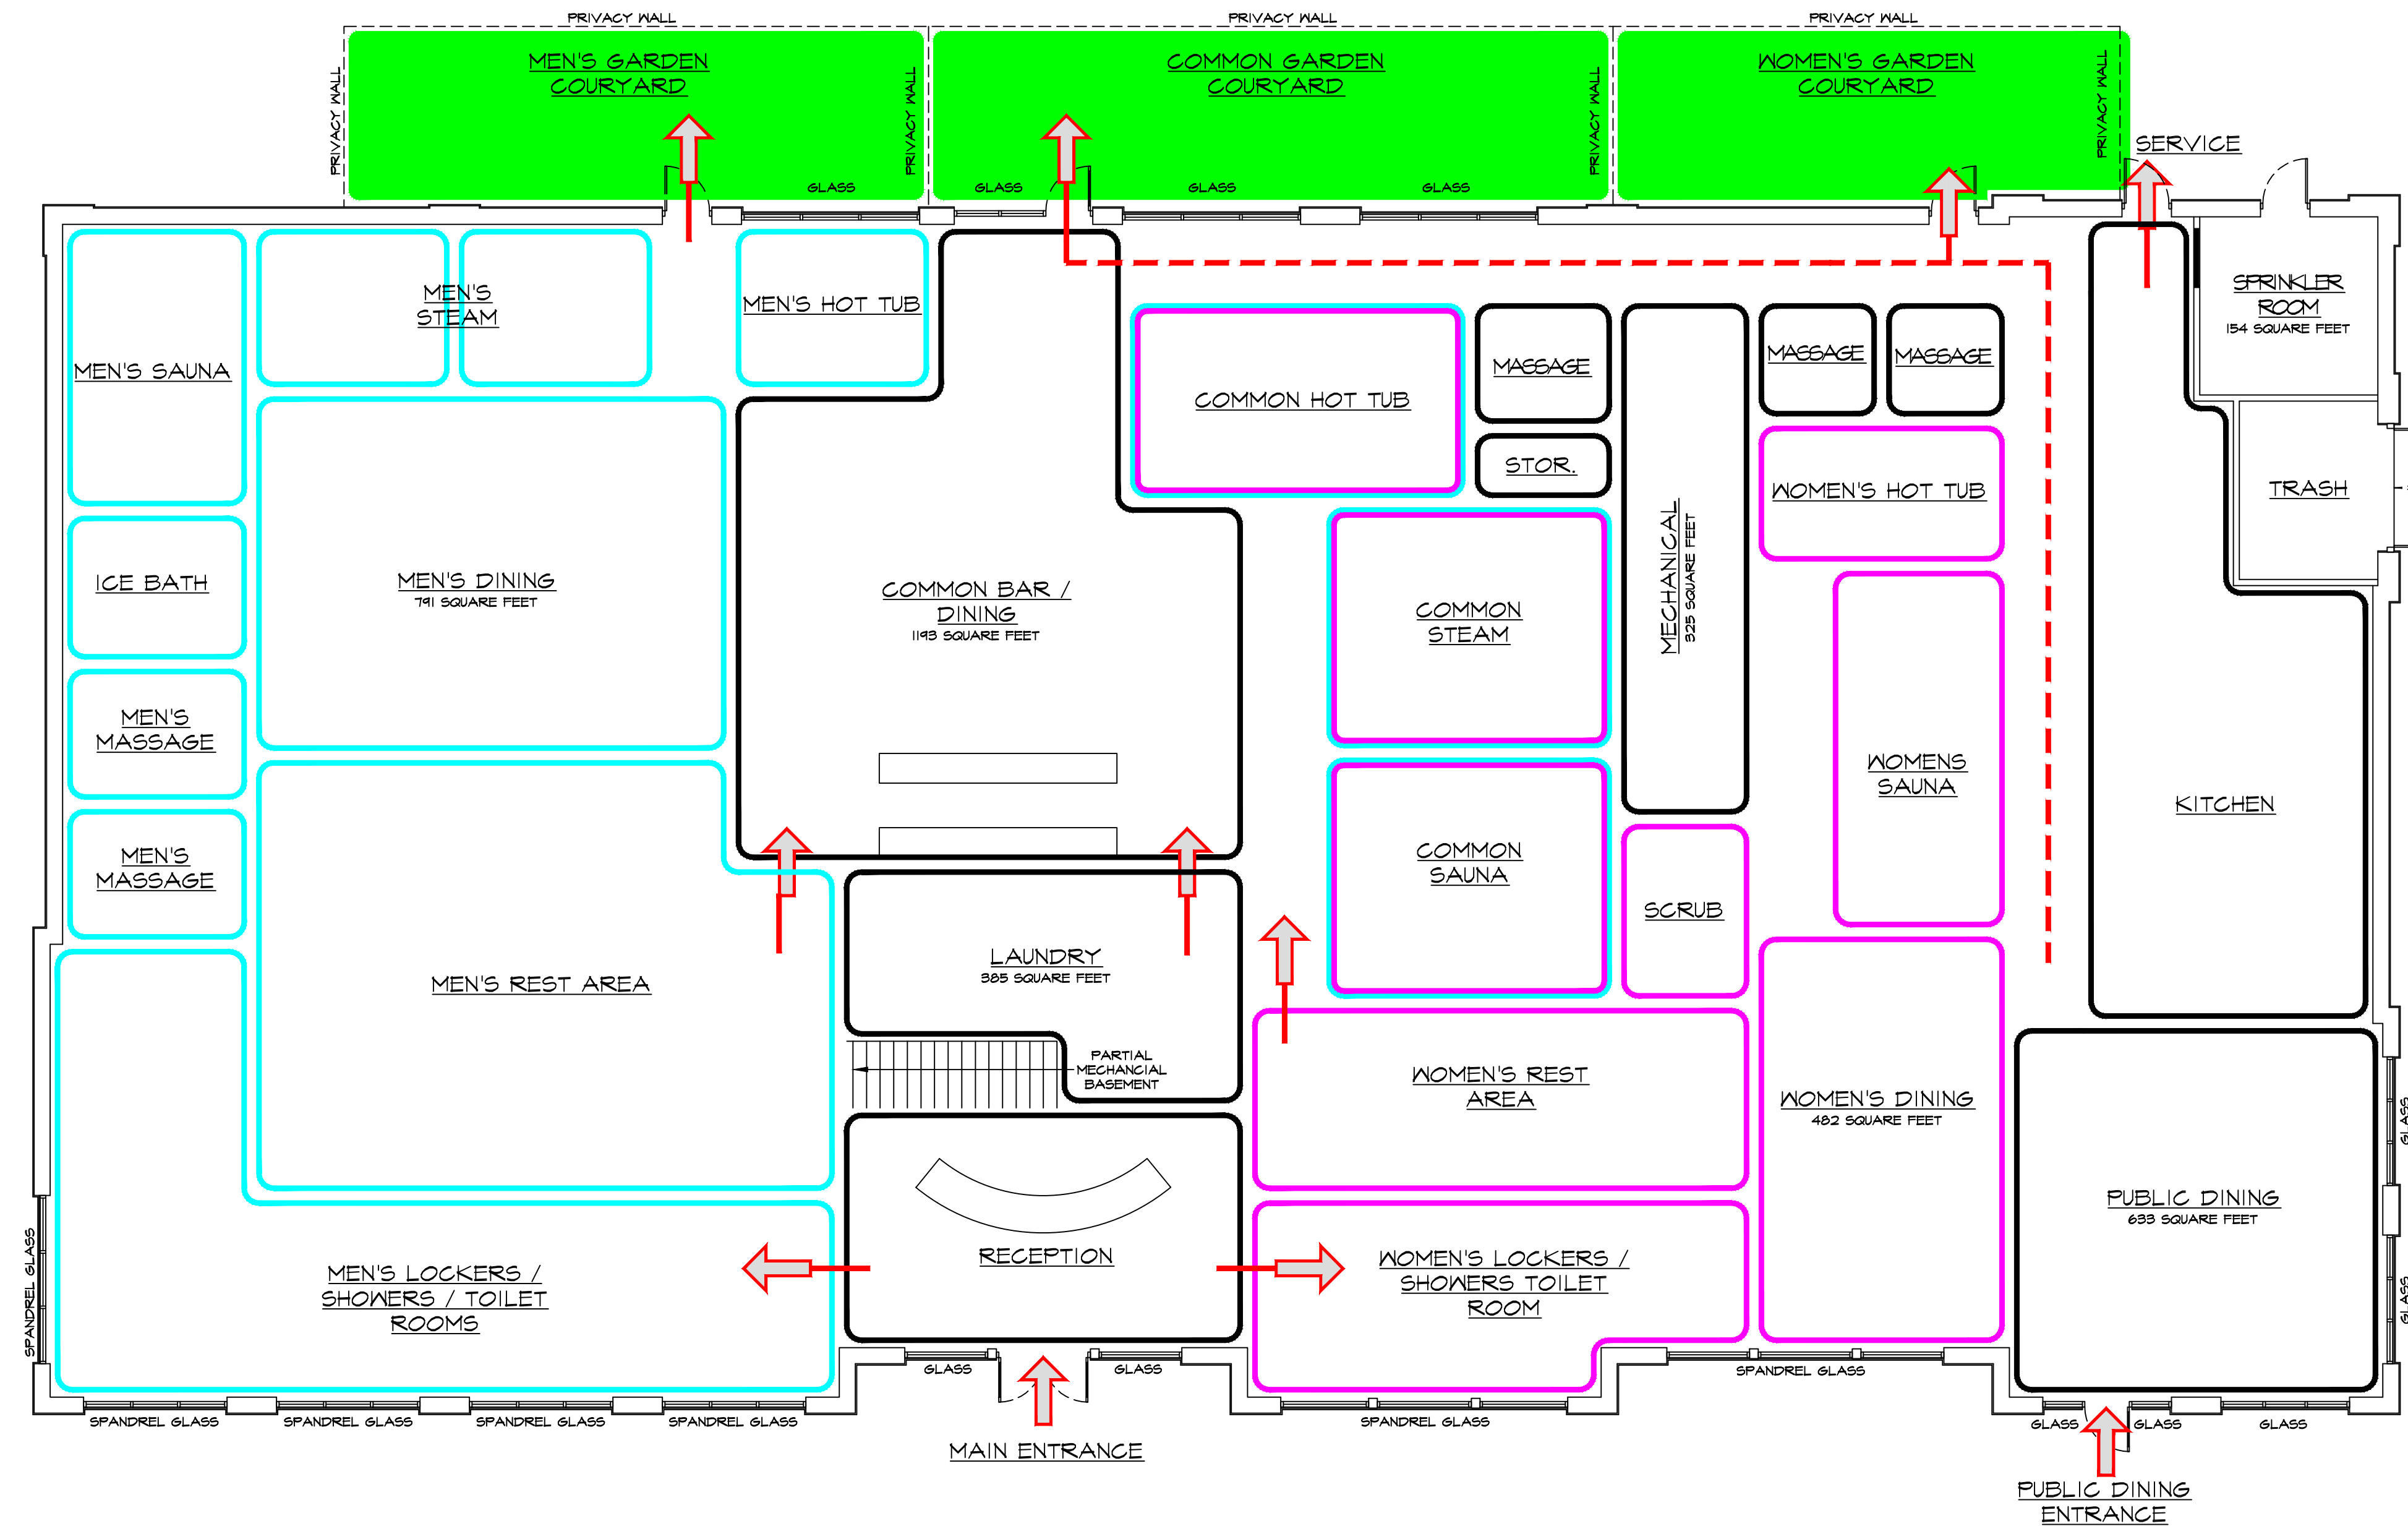

GROUND FLOOR:		DINING AREAS		SPA AREA / SERVICE AREA		MECHANICAL AREAS	
TOTAL USABLE AREA	12,111 sq. ft.	PUBLIC DINING	633 sq. ft.	(INCLUDES ALL AREAS EXCEPT DINING AREAS, MECHANICAL ROOM, LAUNDRY, TRASH, SPRINKLER ROOM, AND STAIRS)		SPRINKLER ROOM	154 sq. ft.
		WOMEN'S DINING	482 sq. ft.			TRASH ROOM	121 sq. ft.
		COMMON BAR / DINING	1193 sq. ft.			MECHANICALS (GROUND FLOOR)	325 sq. ft.
		MEN'S DINING	791 sq. ft.	TOTAL AREA	8,021 sq. ft.	LAUNDRY ROOM	385 sq. ft.
		TOTAL DINING AREA	3,099 sq. ft.			TOTAL MECHANICAL AREA	985 sq. ft.

CONCEPTUAL SCHEMATIC GROUND
FLOOR PLAN
SCALE: 1/8" = 1'-0"

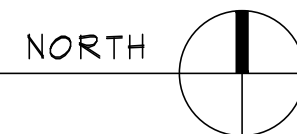

TENANT:



BUILDING:
1936 SPRINGBROOK SQ. DR.
NAPERVILLE, IL 60540

Project 21-103 PRELIMINARY DESIGN CONCEPT DRAWINGS NOT FOR CONSTRUCTION	K. PETERSON ASSOCIATES ARCHITECTS 345 SPRING AVENUE NAPERVILLE, ILLINOIS 60540 PH. 630.548.1315
Date 1-30-25	SHEET 1 OF 2
Revisions	SK-4

COPYRIGHT 2025 Kevin Peterson & Associates, INC.