



THREE UNIT FIRST FLOOR PLAN

SCALE: 1/8" = 1'-0"

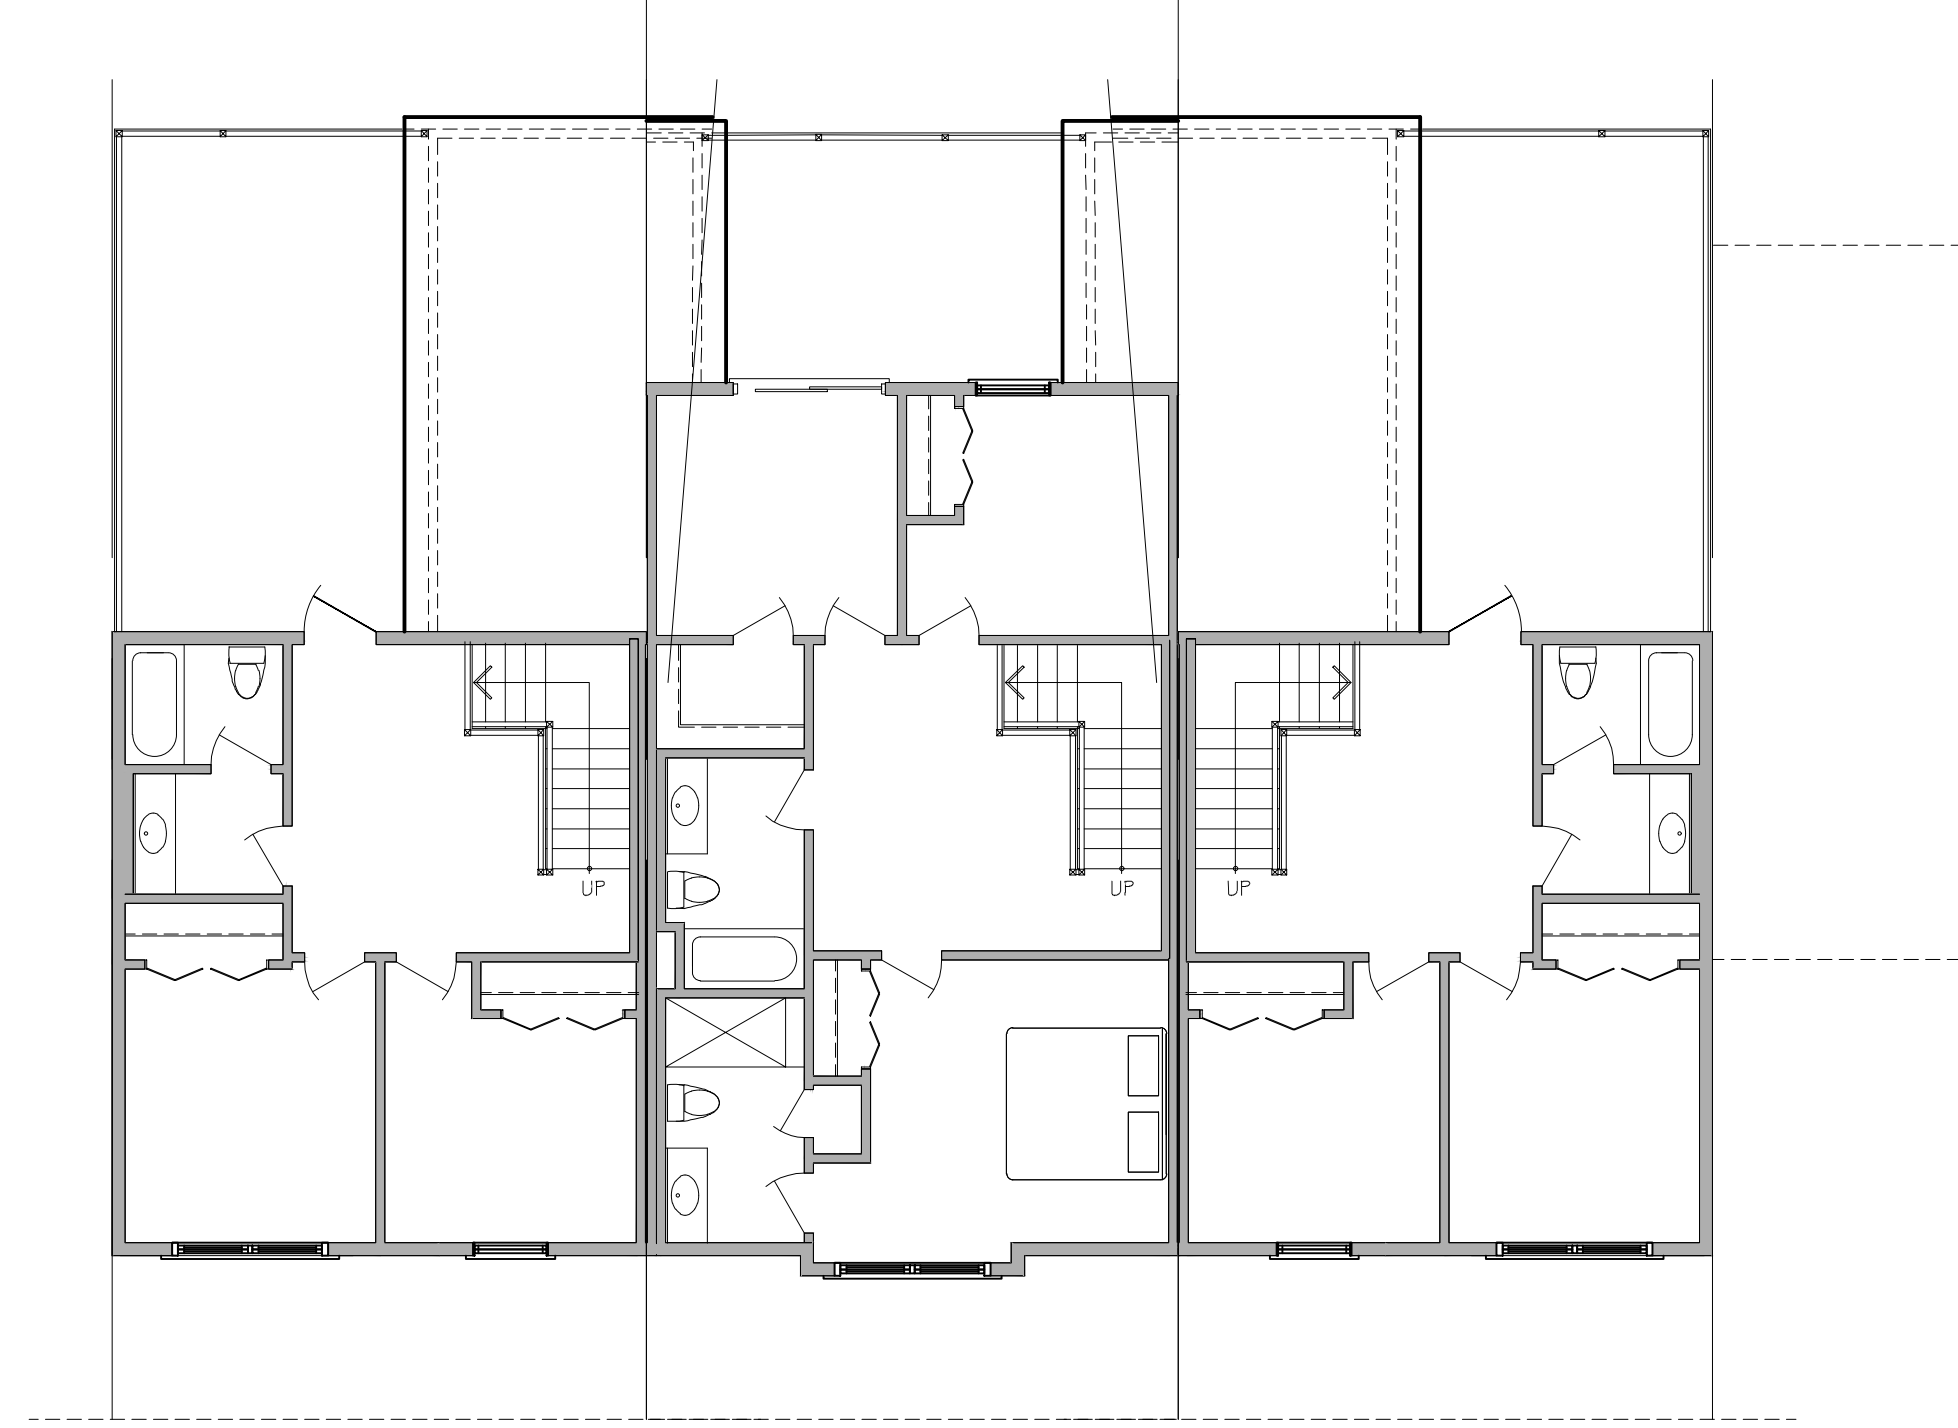

5012 Fairview Ave.
Downers Grove, IL 60515
630.789.2513
studio21architects.com

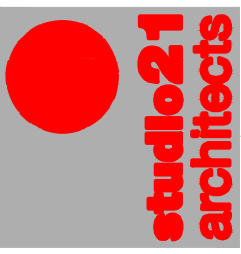


DATE	06/28/23
REVISIONS	
△ 07/19/23 REV'D FOR PLANNING	

PROJECT
22174


SHEET
A1.1

Bauer & Mill Townhomes
Naperville, Illinois


Redstart Construction Inc.
109 W. Jefferson Ave., Naperville, IL 60540
(630) 305-8230

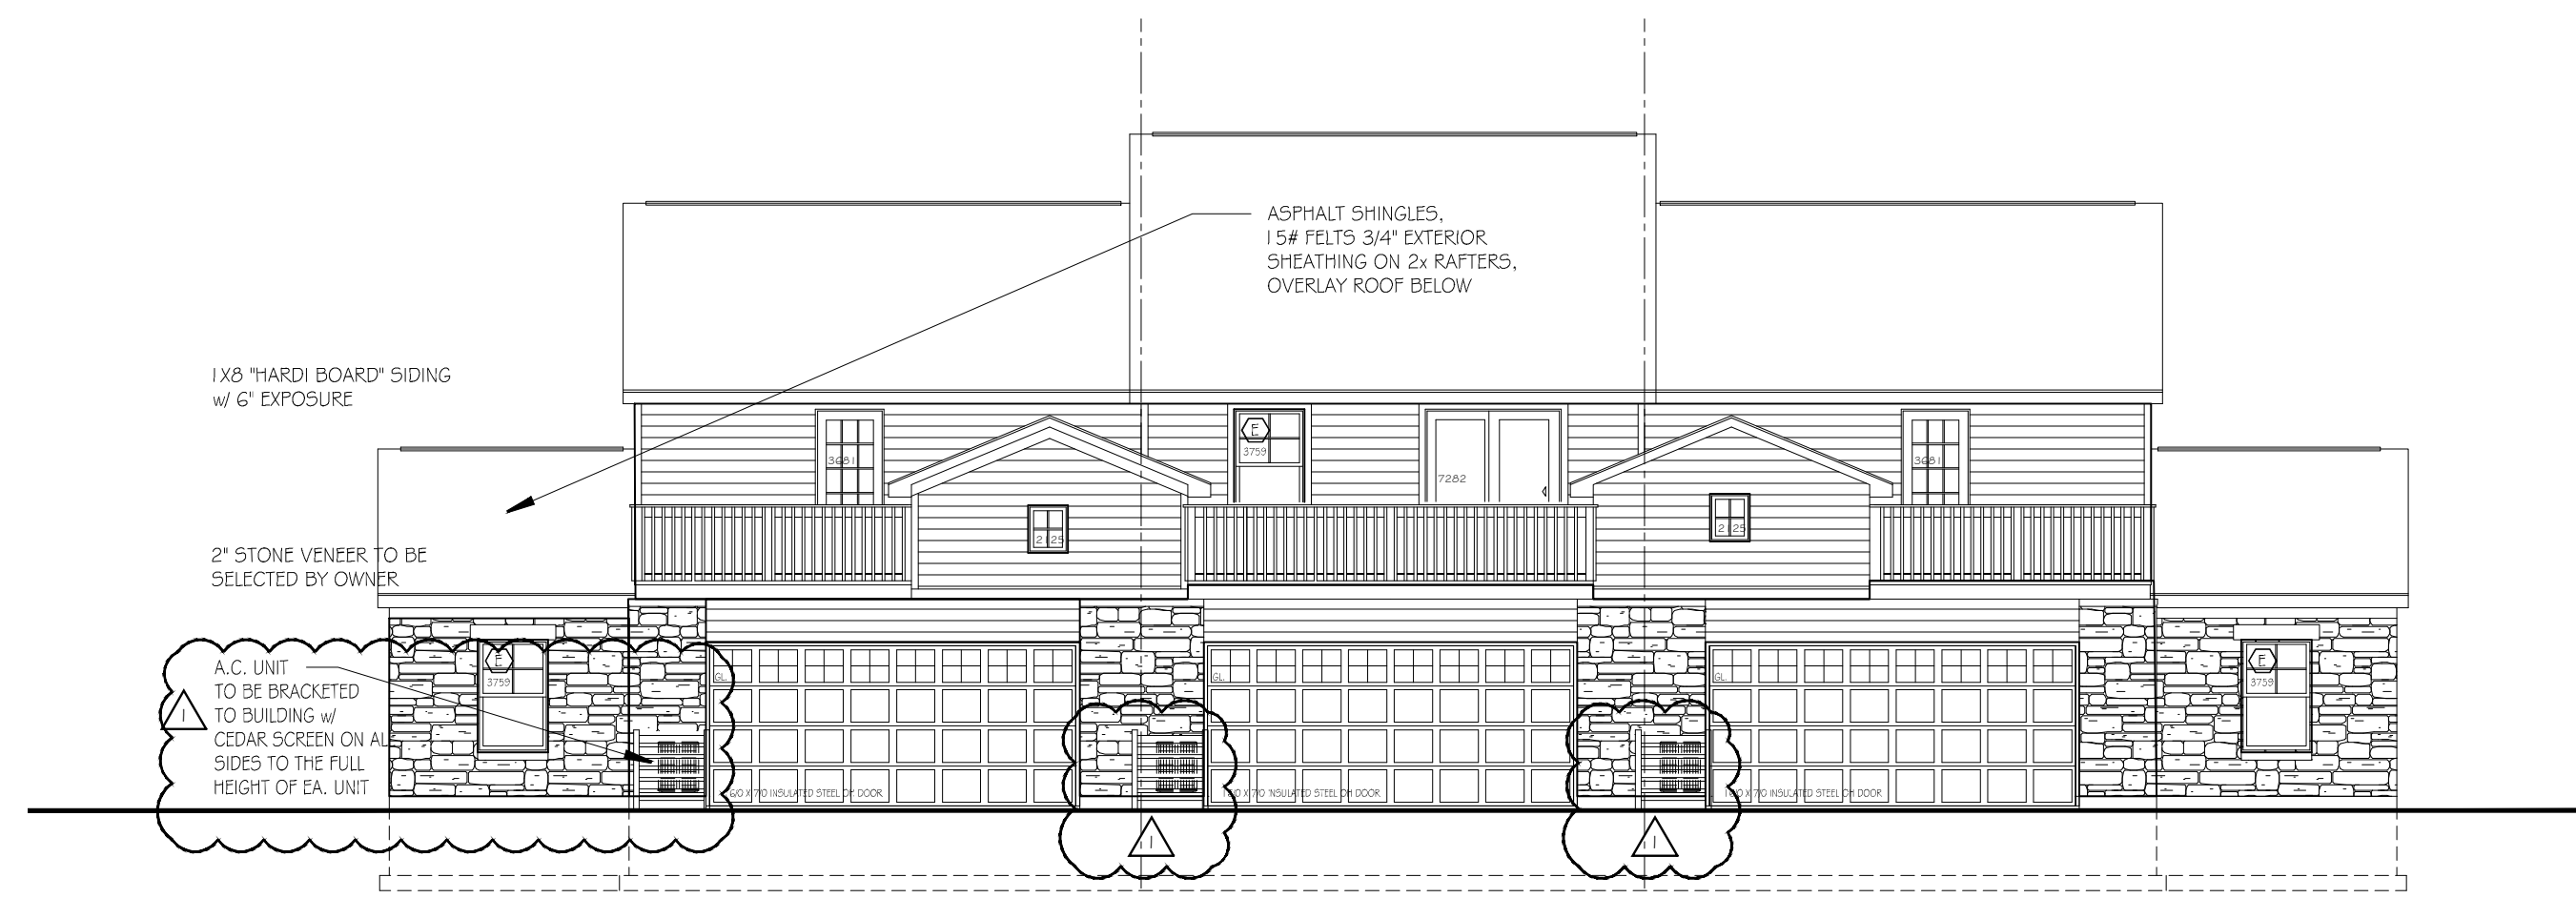

REAR ELEVATION
SCALE: 1/8"=1'-0"

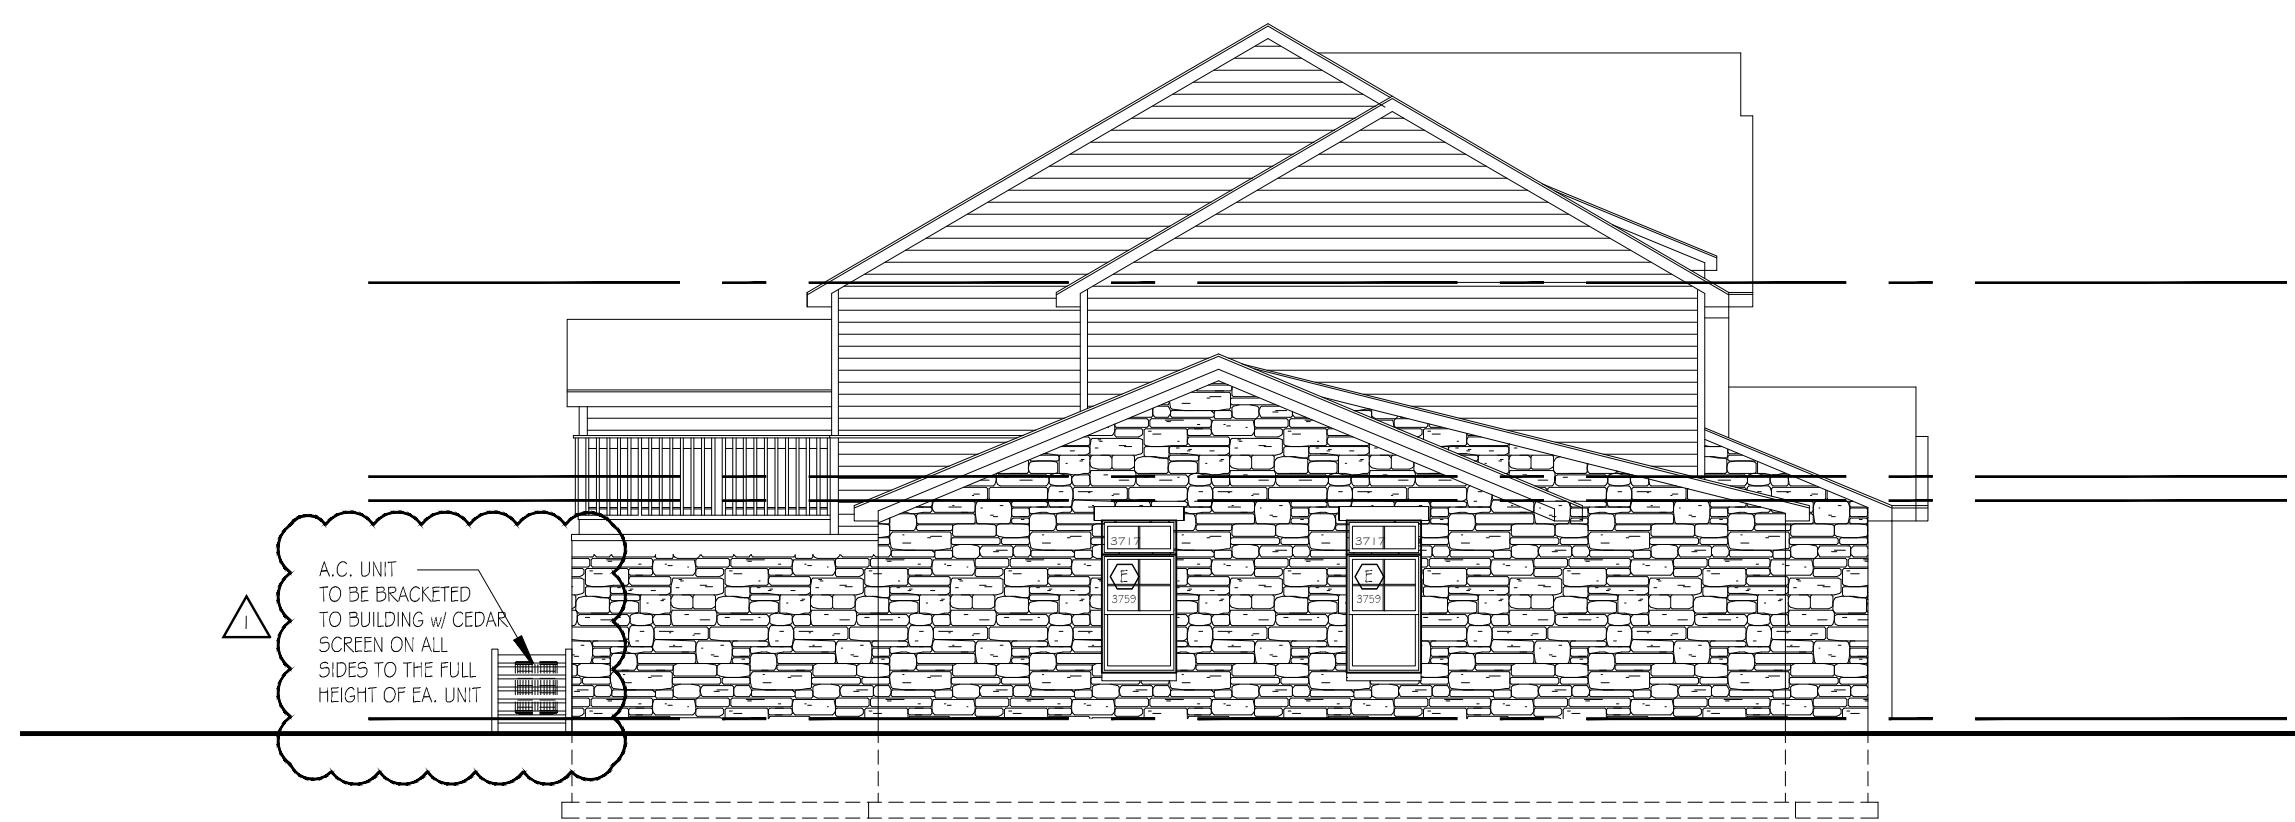

LEFT SIDE ELEVATION
SCALE: 1/8"=1'-0"

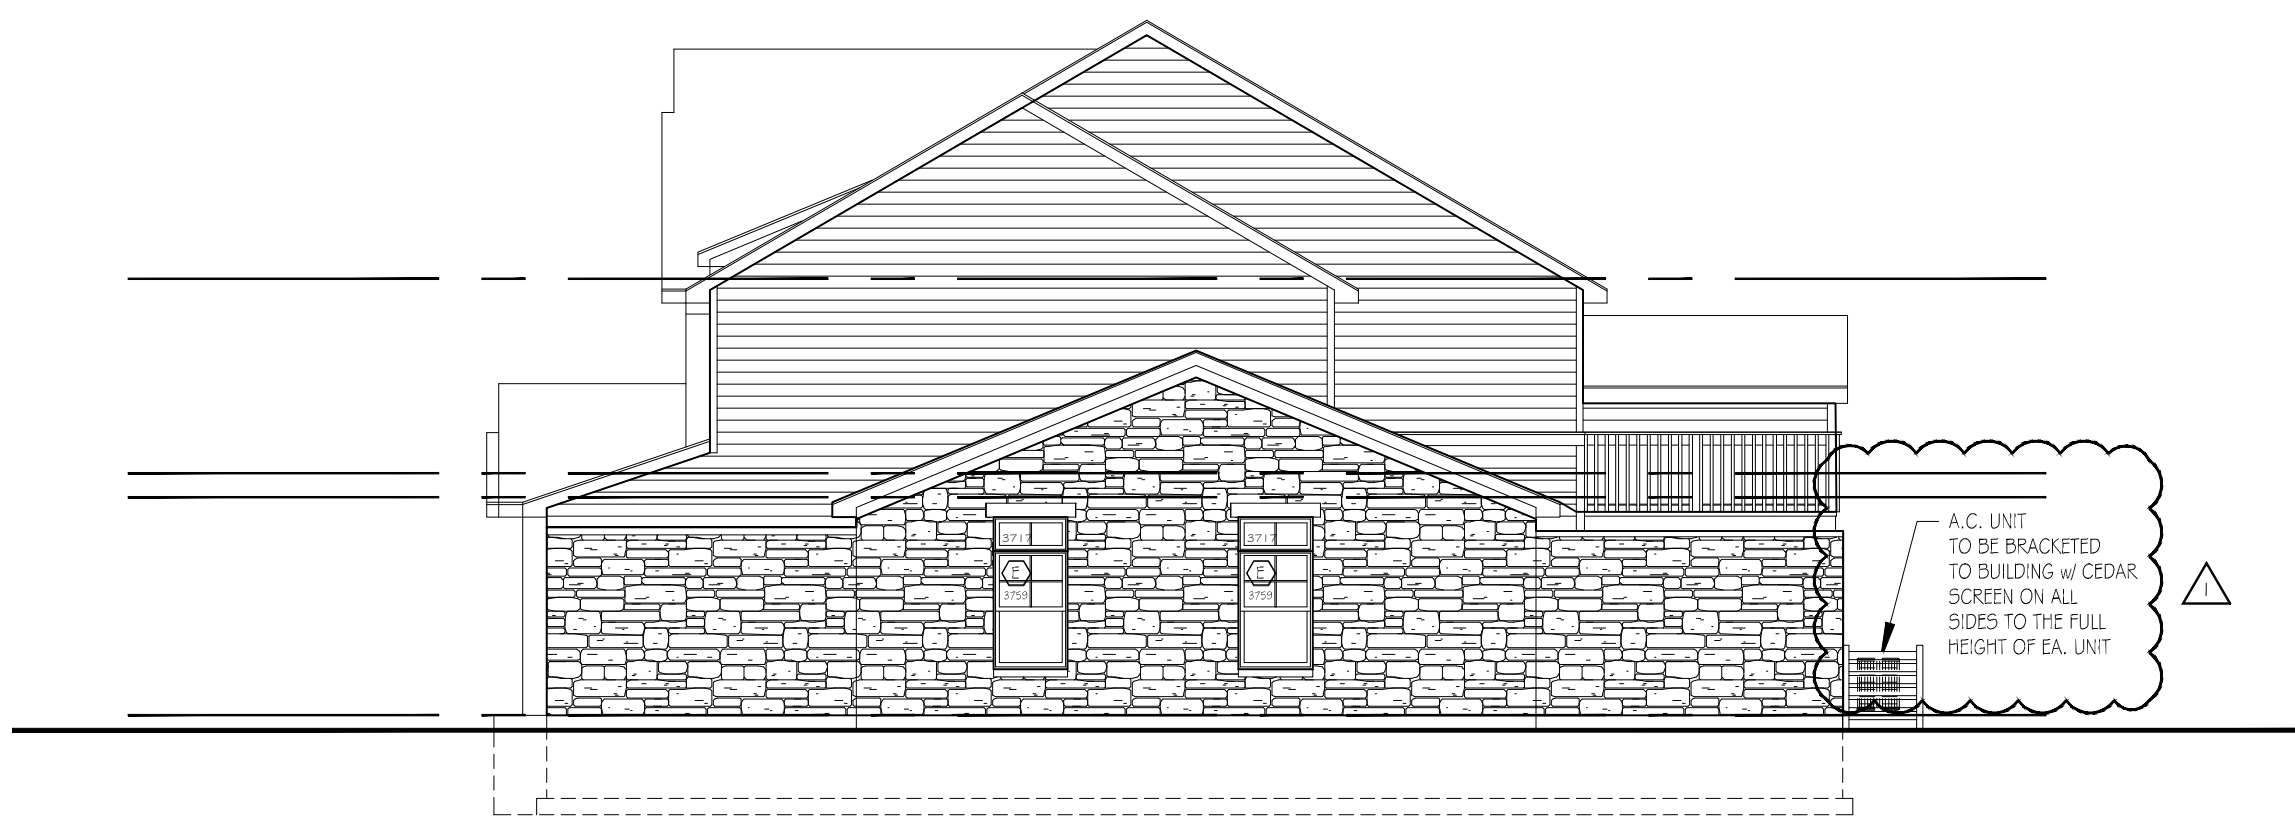


RIGHT SIDE ELEVATION
SCALE: 1/8"=1'-0"



THREE UNIT FRONT ELEVATION
SCALE: 1/8"=1'-0"

MASONRY CALCULATION
 MASONRY = 1,957.37 SQUARE FEET = 50.1%
 COMPOSITE = 1,955.00 SQUARE FEET = 49.9%
 TOTAL = 3,912.37 SQUARE FEET

NOTE: SEE OTHER UNIT ELEVATIONS FOR BUILDING MATERIALS, SHEET A1.7

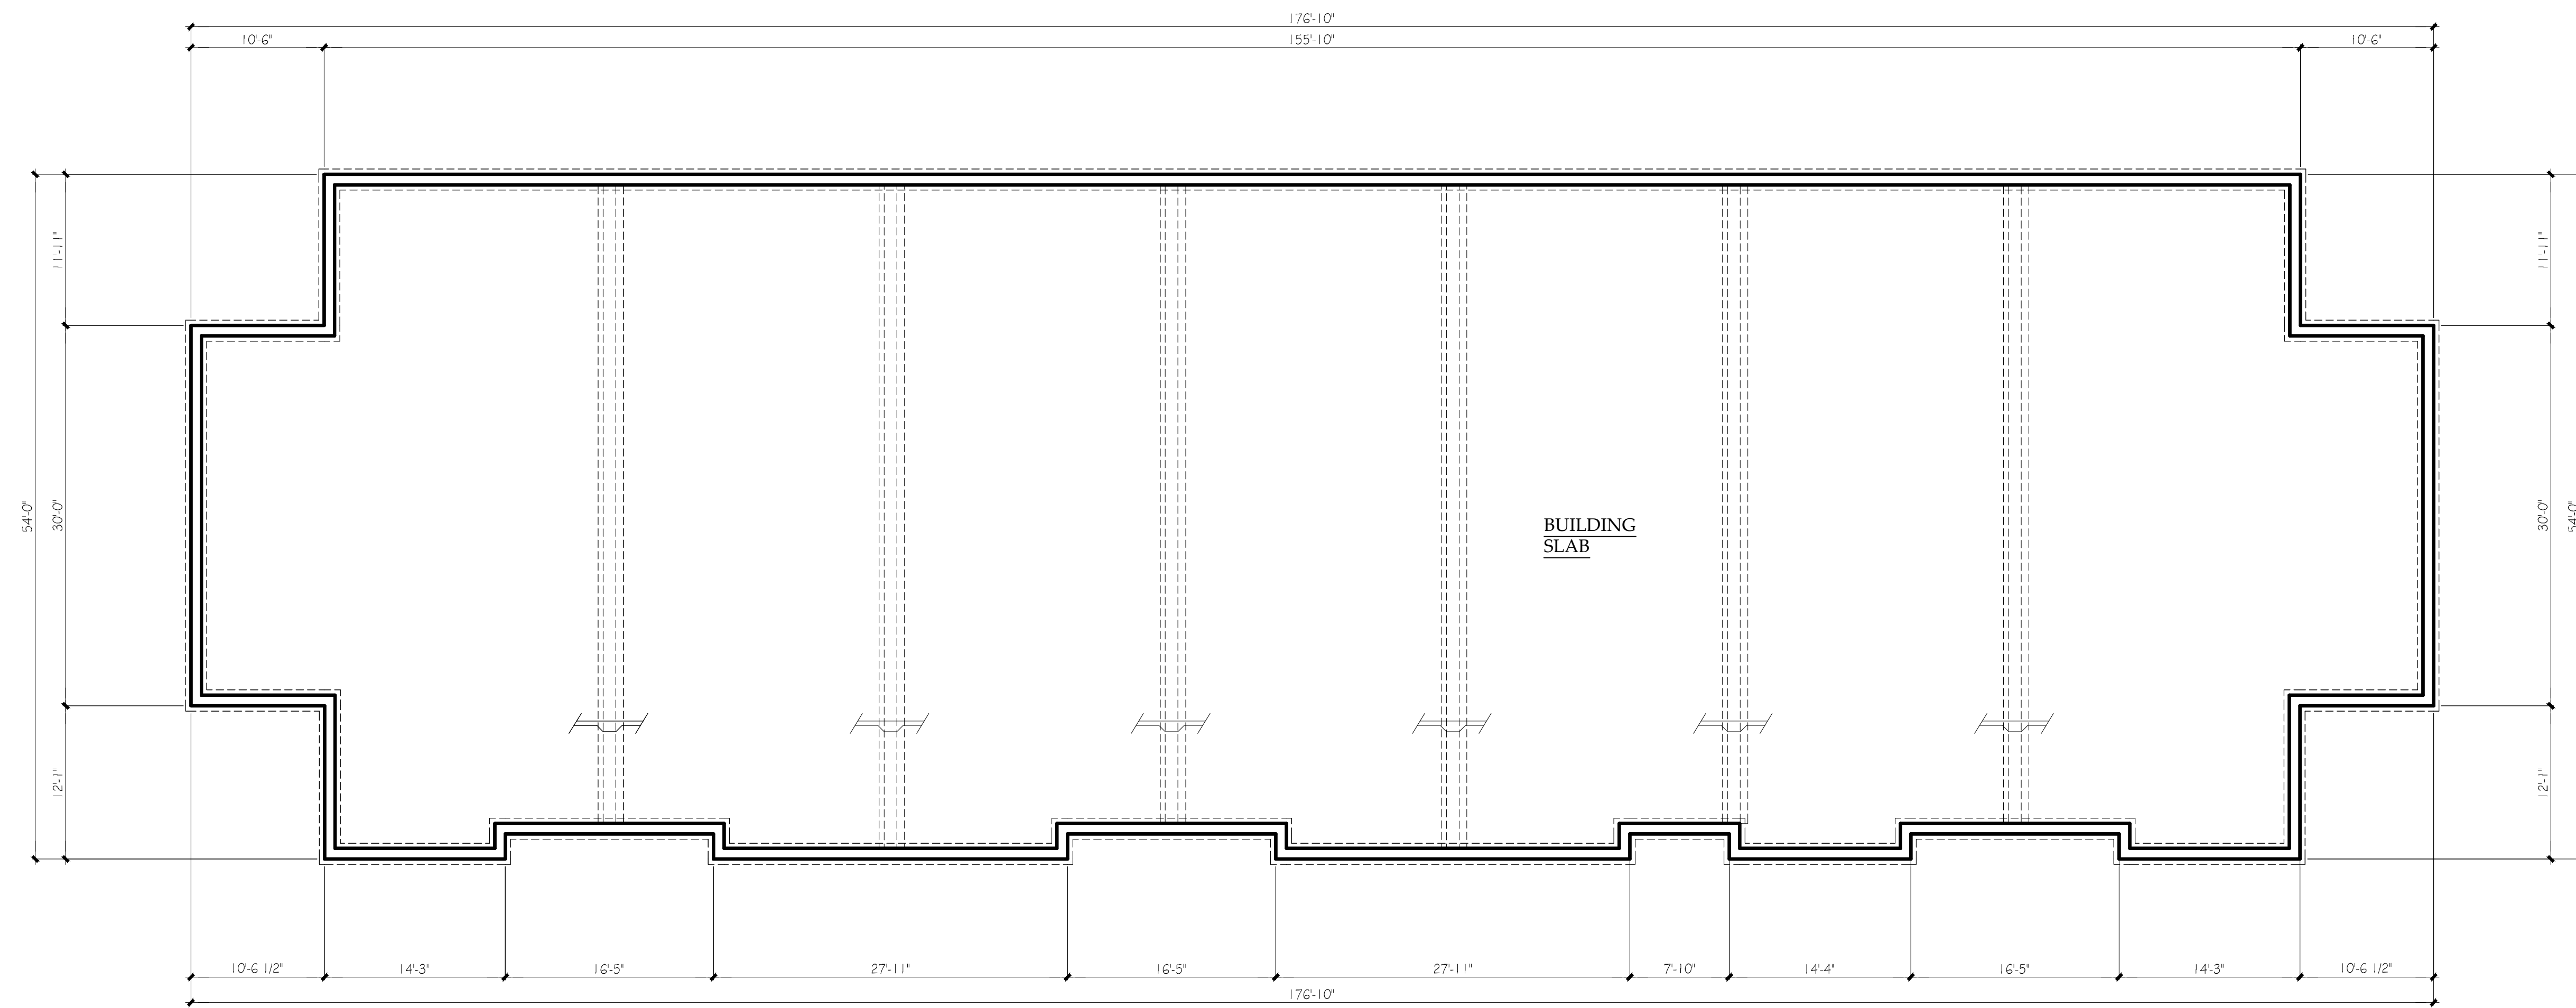

SEVEN UNIT FOUNDATION PLAN

SCALE: 1/8" = 1'-0"

5012 Fairview Ave.
Downers Grove, IL 60515
630.789.2513
studio21architects.com


REVISIONS	DATE
Δ 07/19/23 REV'D FOR PLANNING	06/28/23

PROJECT
22174

SHEET
A1.5


Bauer & Mill Townhomes
Naperville, Illinois

Redstart Construction Inc.
109 W. Jefferson Ave., Naperville, IL 60540
(630) 305-8230

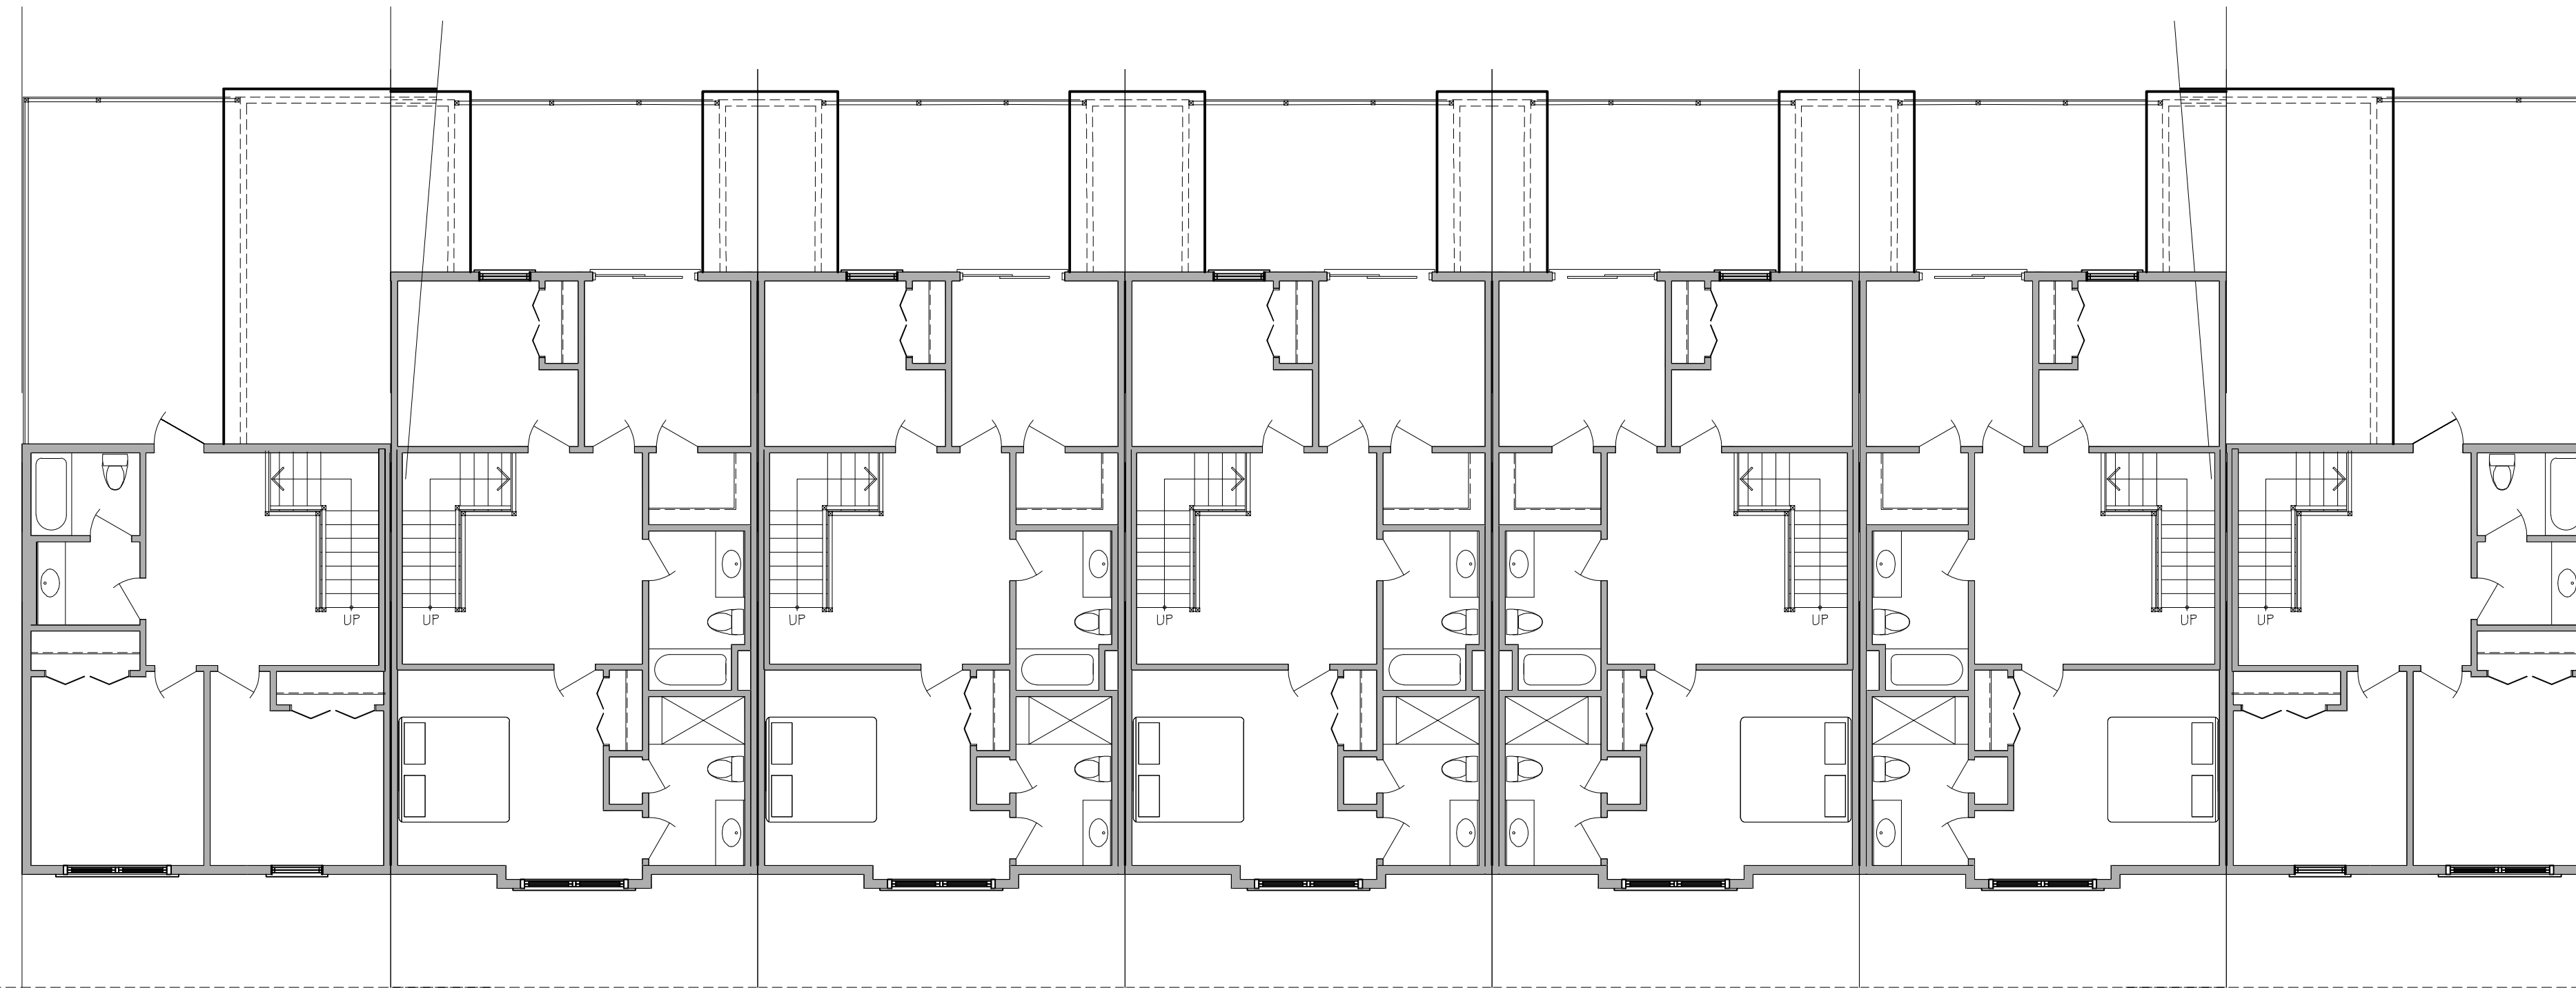


SEVEN UNIT SECOND FLOOR PLAN


SCALE: 1/4" = 1'-0"

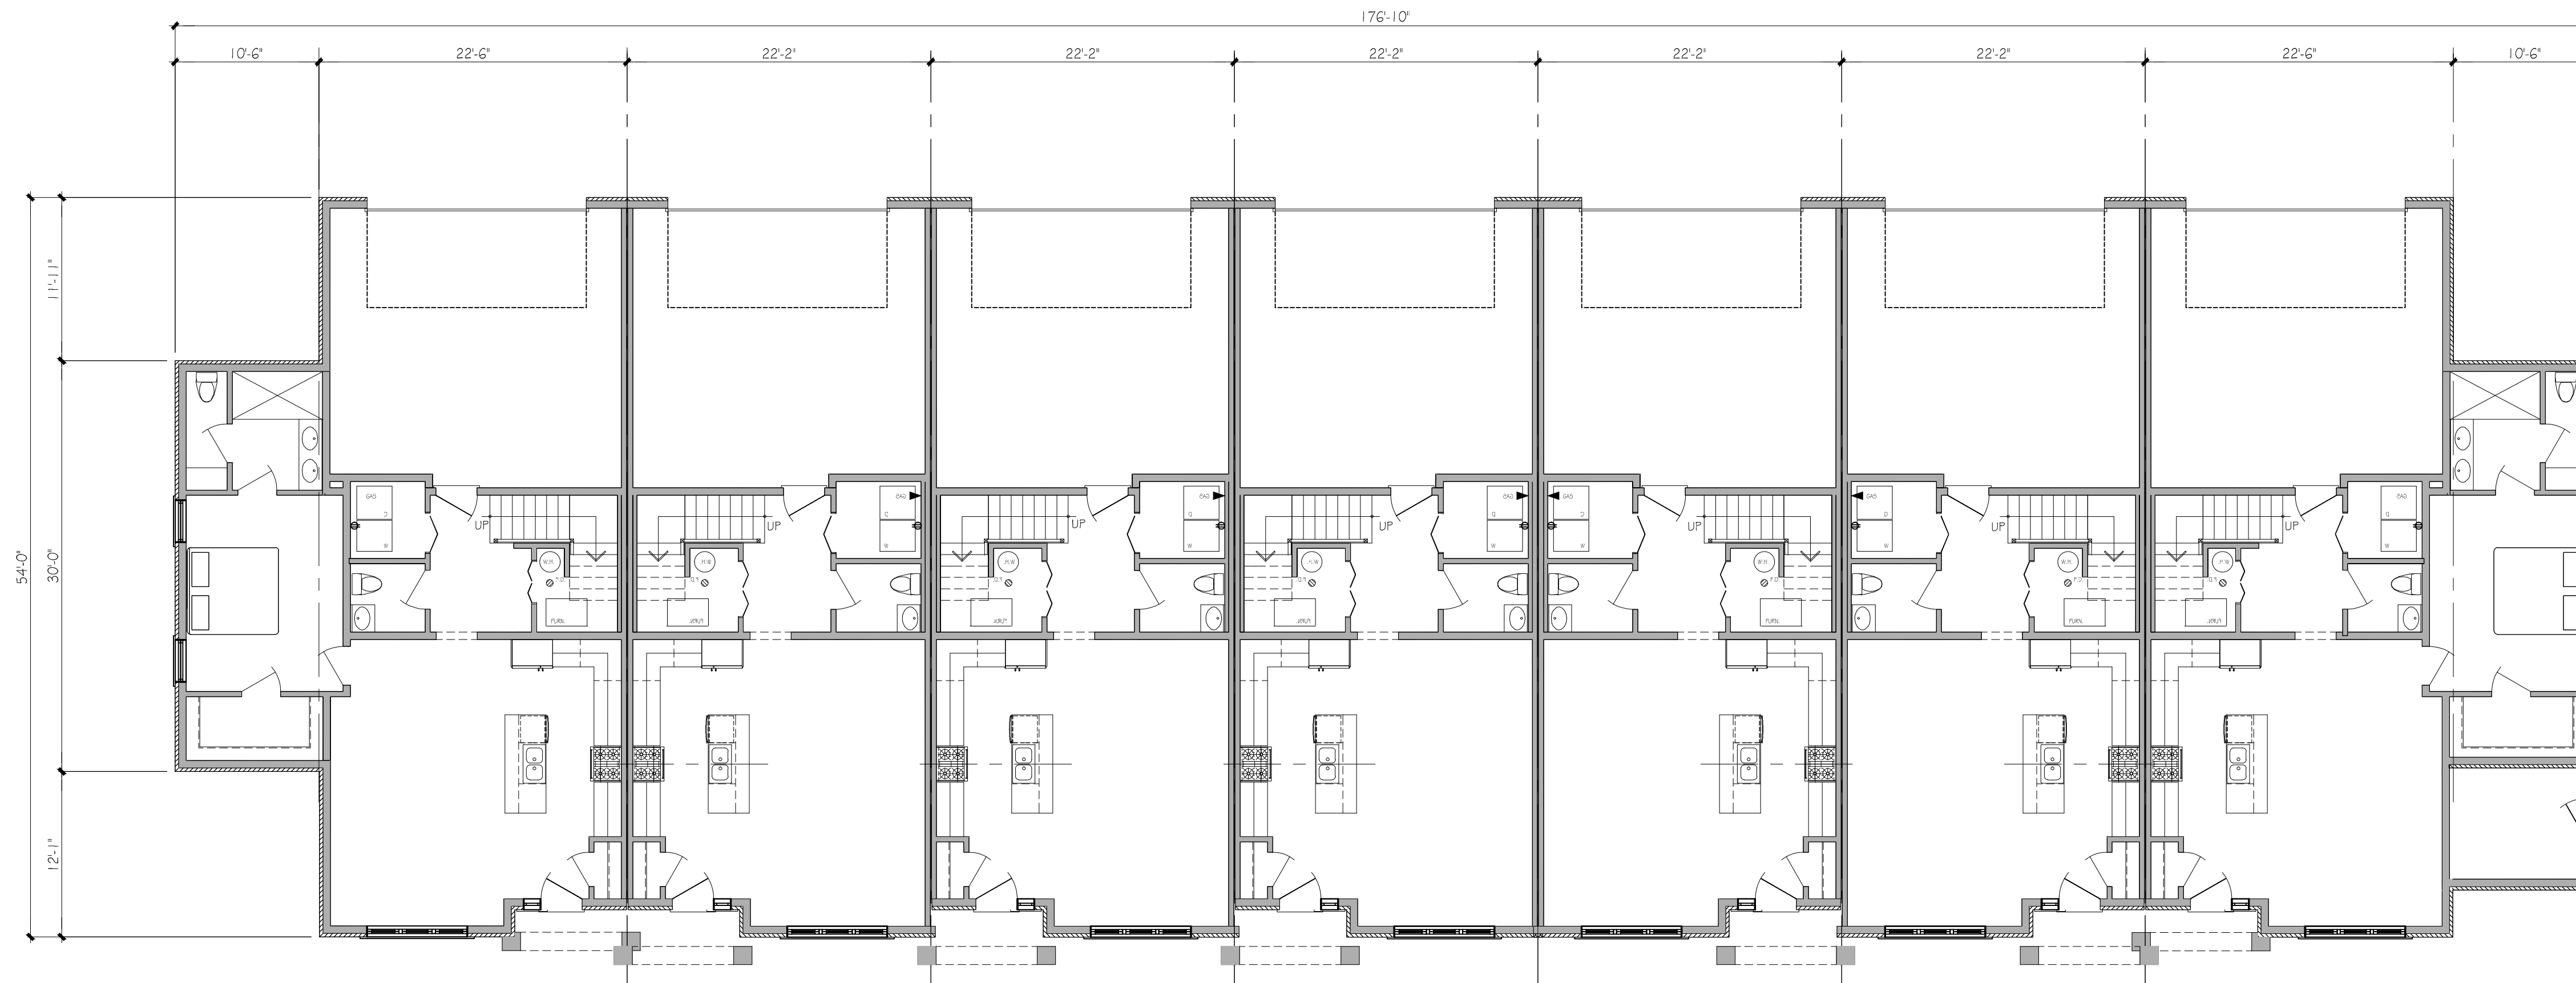


SEVEN UNIT FIRST FLOOR PLAN

SCALE: 1/8" = 1'-0"

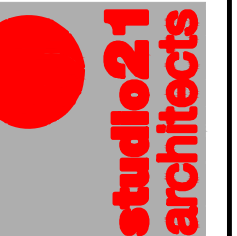


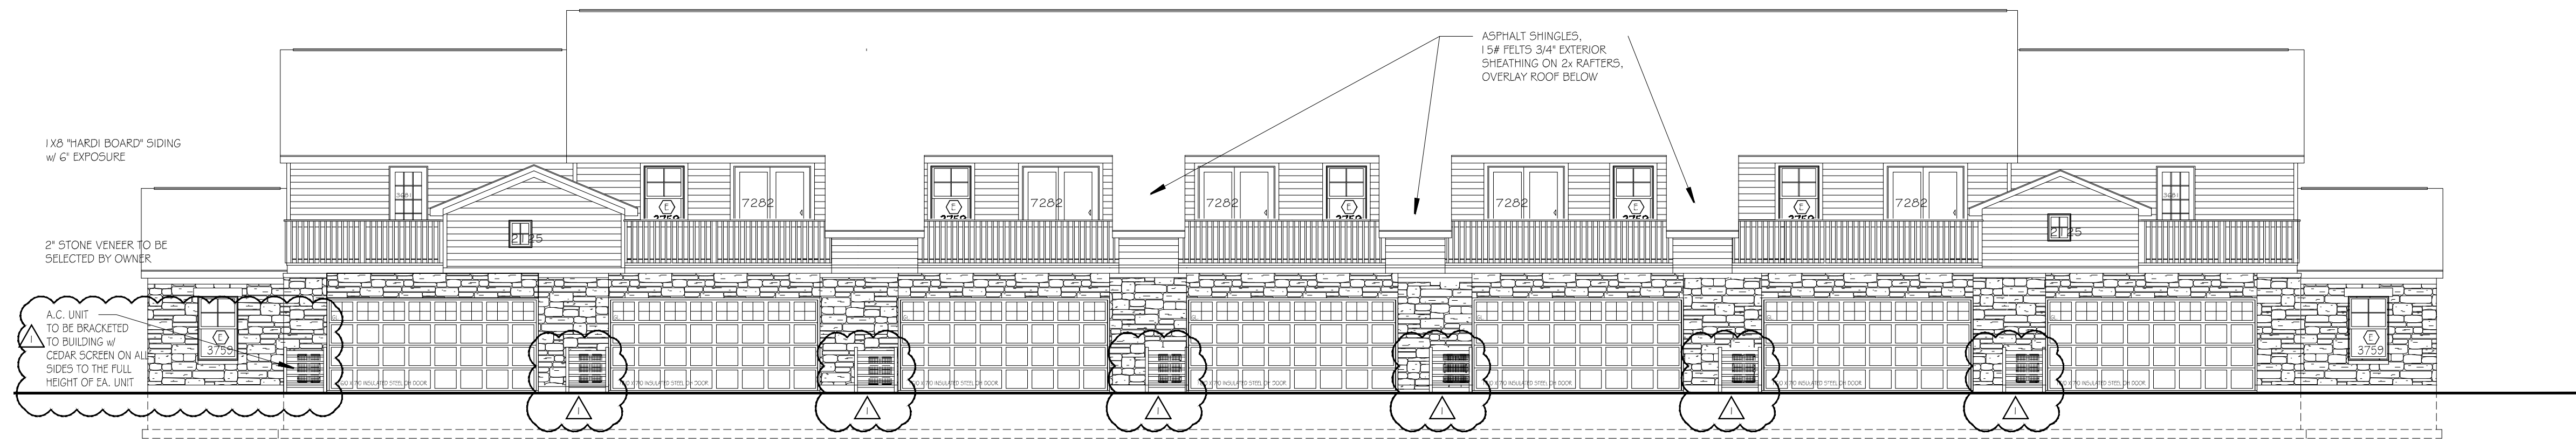


REAR ELEVATION
SCALE: 1/8"=1'-0"

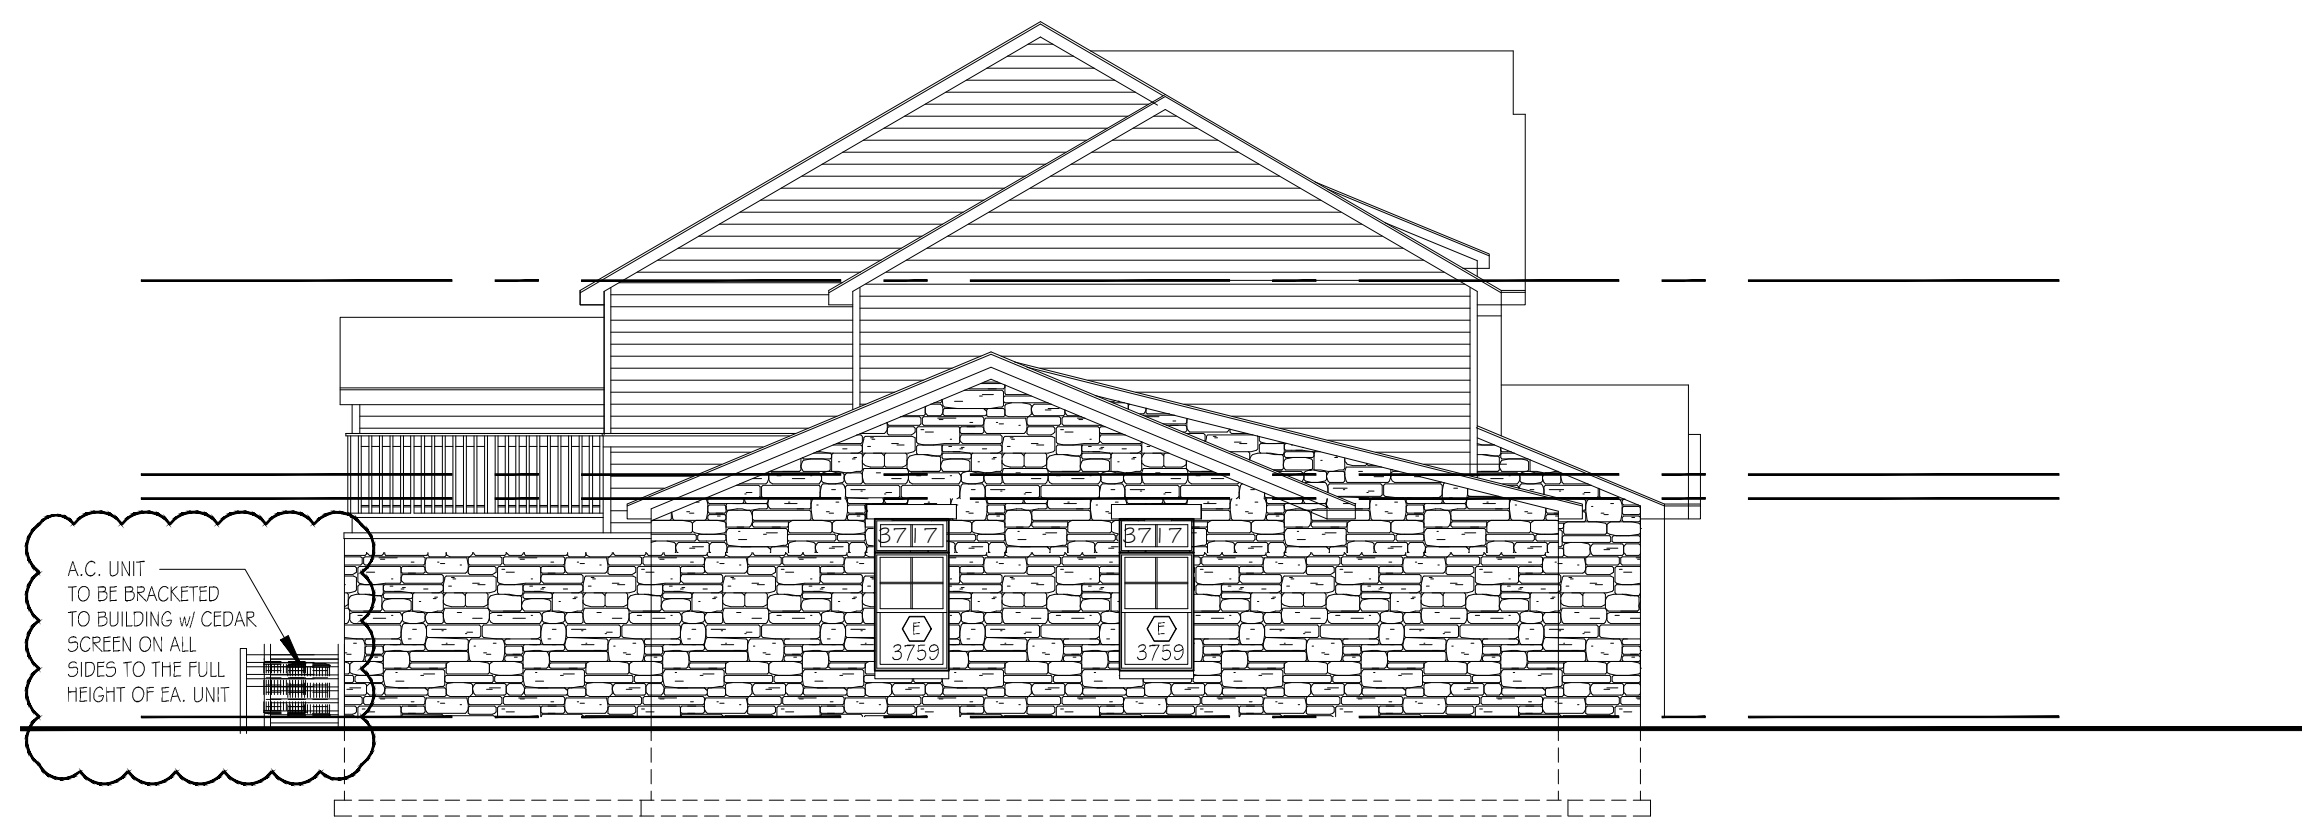

LEFT SIDE ELEVATION
SCALE: 1/8"=1'-0"

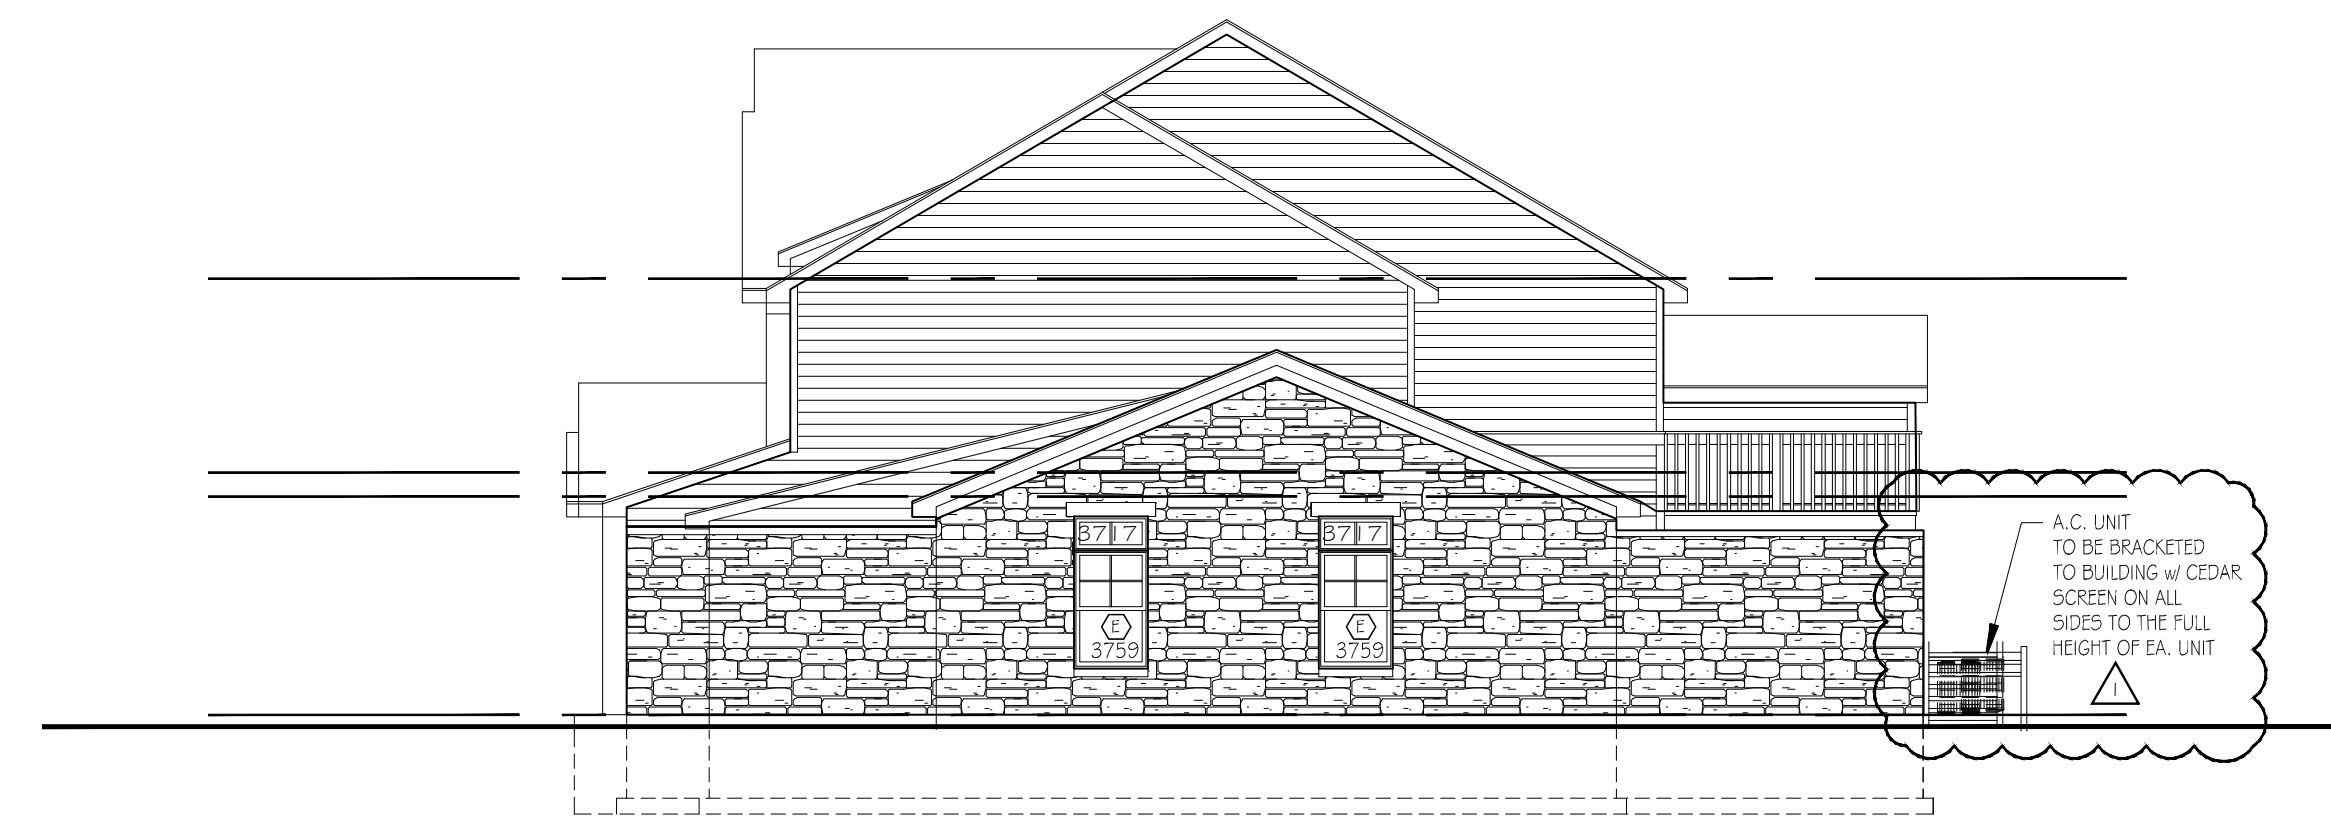

RIGHT SIDE ELEVATION
SCALE: 1/8"=1'-0"

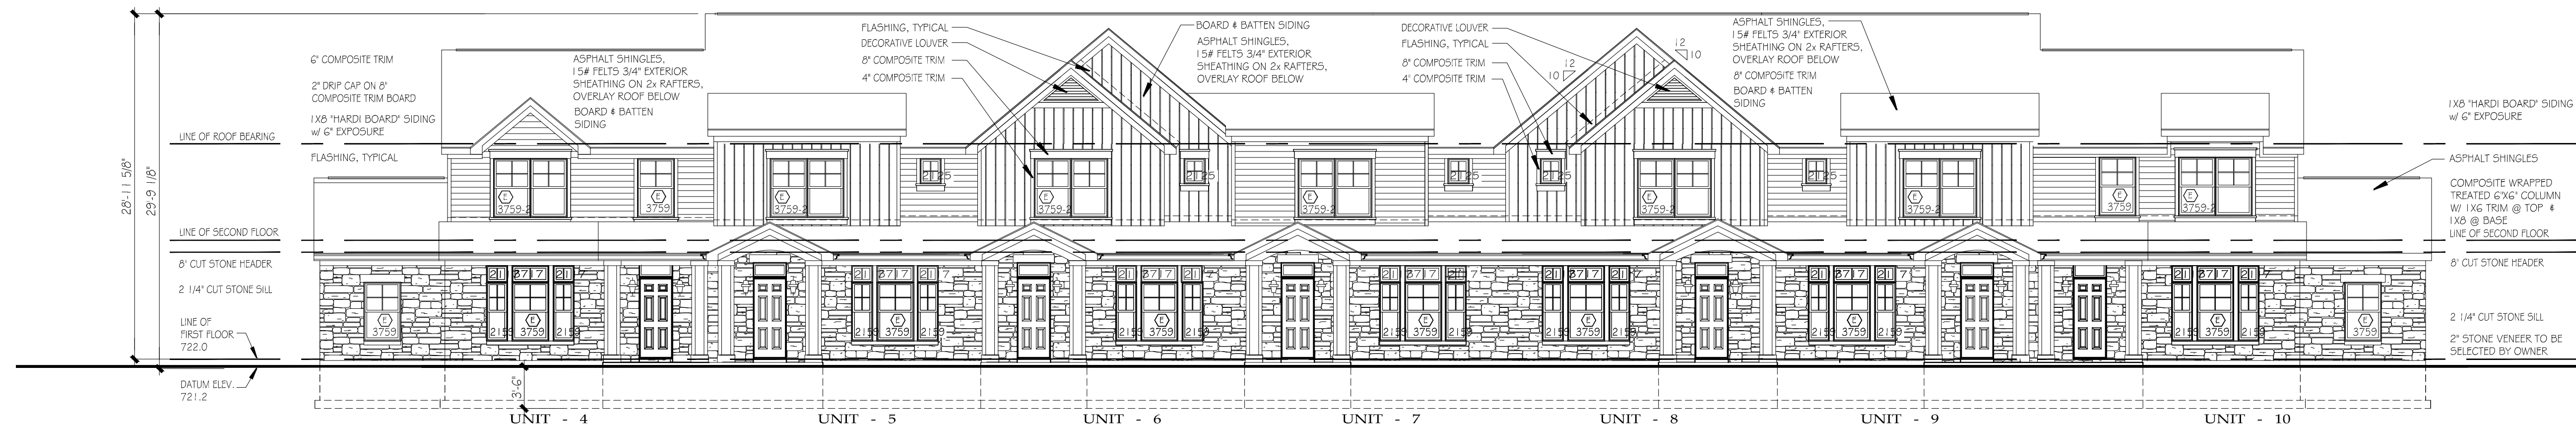

SEVEN UNIT FRONT ELEVATION
SCALE: 1/8"=1'-0"

MASONRY CALCULATION	
MASONRY	= 2,292 SQUARE FEET = 51%
COMPOSITE	= 2,124 SQUARE FEET = 49%
TOTAL	= 5,556 SQUARE FEET
MILL STREET MASONRY PERCENTAGE = 56.0%	



PROPOSED FRONT ELEVATION